


| MATERIAL LIST FOR PROPOSED DISTRIBUTION FACILITIES |                  |                    |           |                     |
|----------------------------------------------------|------------------|--------------------|-----------|---------------------|
| ITEM#                                              | QTY.<br>(DESIGN) | QTY.<br>(AS-BUILT) | STOCK ID# | DESCRIPTION         |
| ①                                                  | 1,288'           |                    | 100-5101  | 2" PE MAIN          |
| ②                                                  | 1                |                    | 140-3532  | 2" PE COUPLING      |
| ③                                                  | 2                |                    | 140-3074  | 2" PE FULL FLOW TEE |
| ④                                                  | 3                |                    | 140-3060  | 2" PE CAP           |
|                                                    |                  |                    |           |                     |
|                                                    |                  |                    |           |                     |
|                                                    |                  |                    |           |                     |



| MATERIAL LIST FOR ABANDONED FACILITIES |                  |                    |           |                                         |
|----------------------------------------|------------------|--------------------|-----------|-----------------------------------------|
| ITEM#                                  | QTY.<br>(DESIGN) | QTY.<br>(AS-BUILT) | STOCK ID# | DESCRIPTION                             |
| 1                                      | 489'             |                    | 3760602   | ABANDON EX. 2" PVC '62 MOP 43#          |
| 2                                      | 218'             |                    | 3760602   | ABANDON EX. 2" PVC '63 MOP 43#          |
| 3                                      | 540'             |                    | 3760602   | ABANDON EX. 2" PVC '69 MOP 43#          |
| 4                                      | 112'             |                    | 3760102   | ABANDON EX. 2" PE '78 MOP 43#           |
| 5                                      | 5'               |                    | 3760102   | ABANDON EX. 2" PE '00 MOP 43#           |
| 6                                      | 6'               |                    | 3760102   | ABANDON EX. 2" PE '02 MOP 43#           |
| 7                                      | 1                |                    | -         | ABANDON EX. 1/2" PE PLUG VALVE# NE00000 |
|                                        |                  |                    |           |                                         |
|                                        |                  |                    |           |                                         |

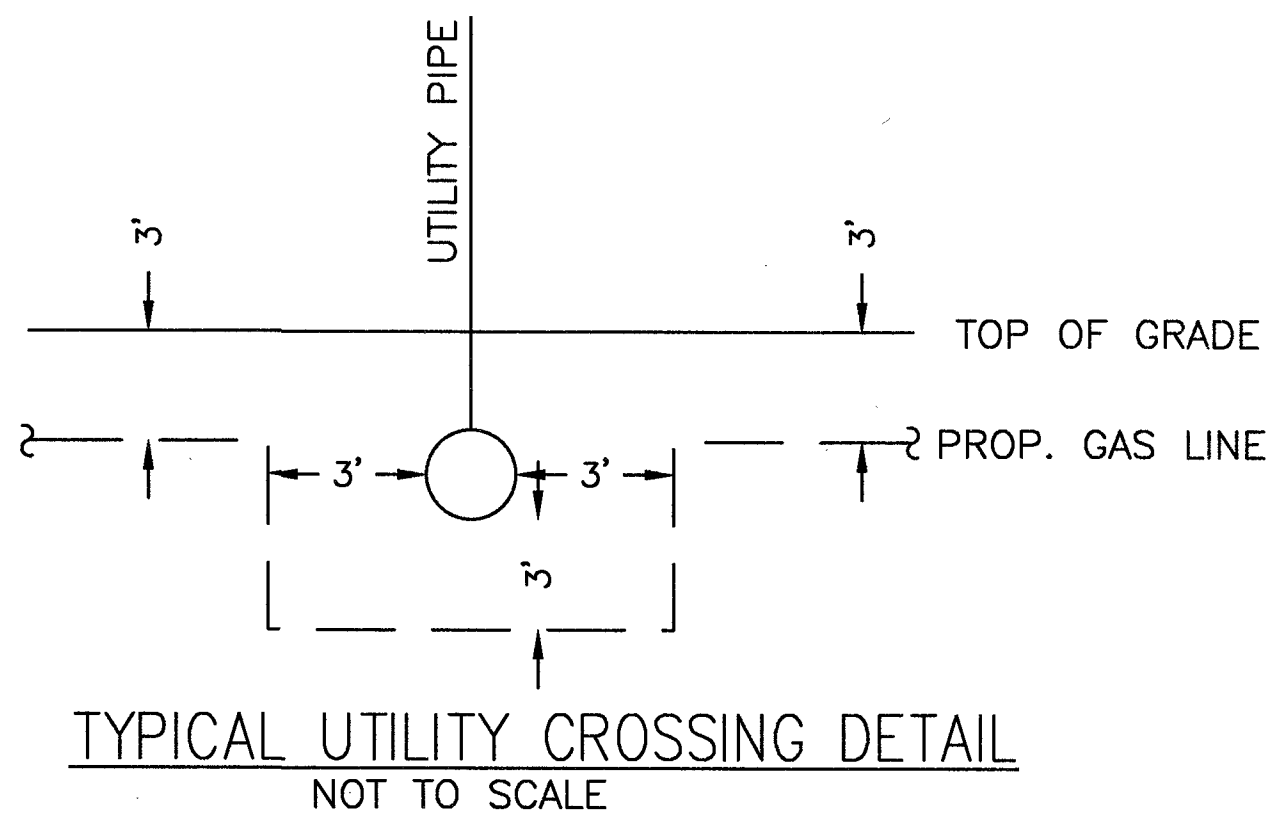

1



MATCHLINE - SEE SHEET 5

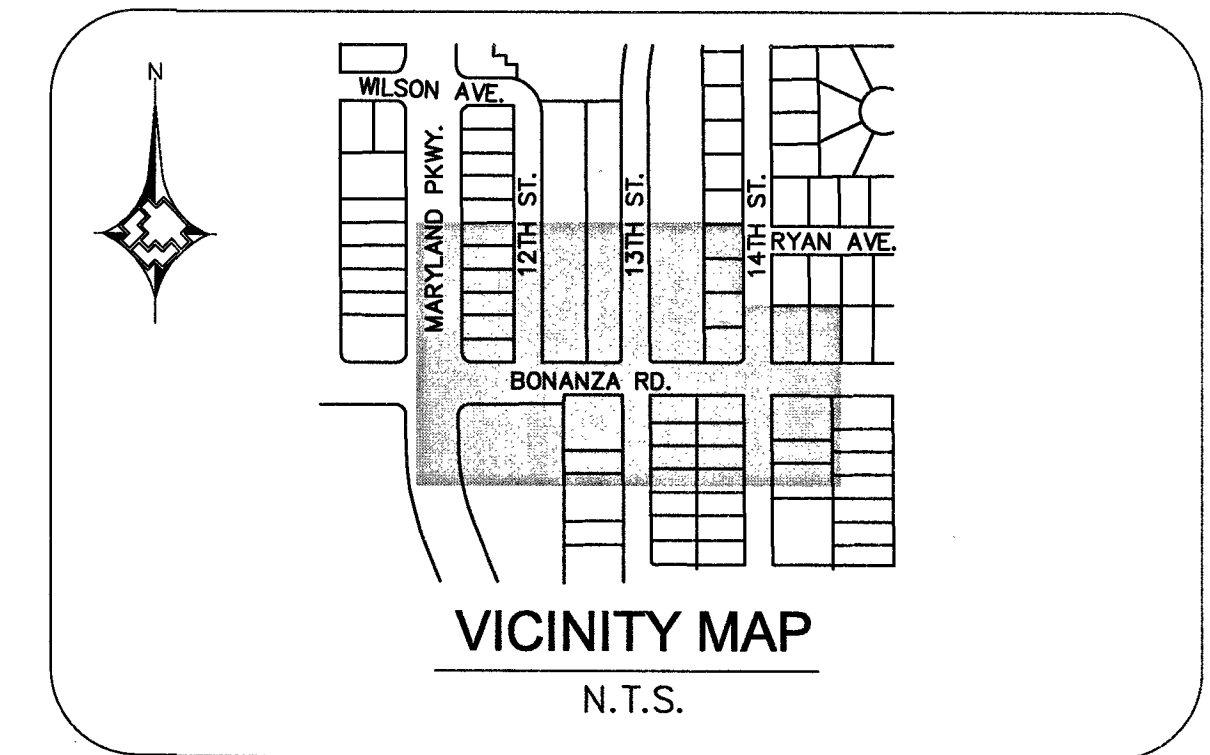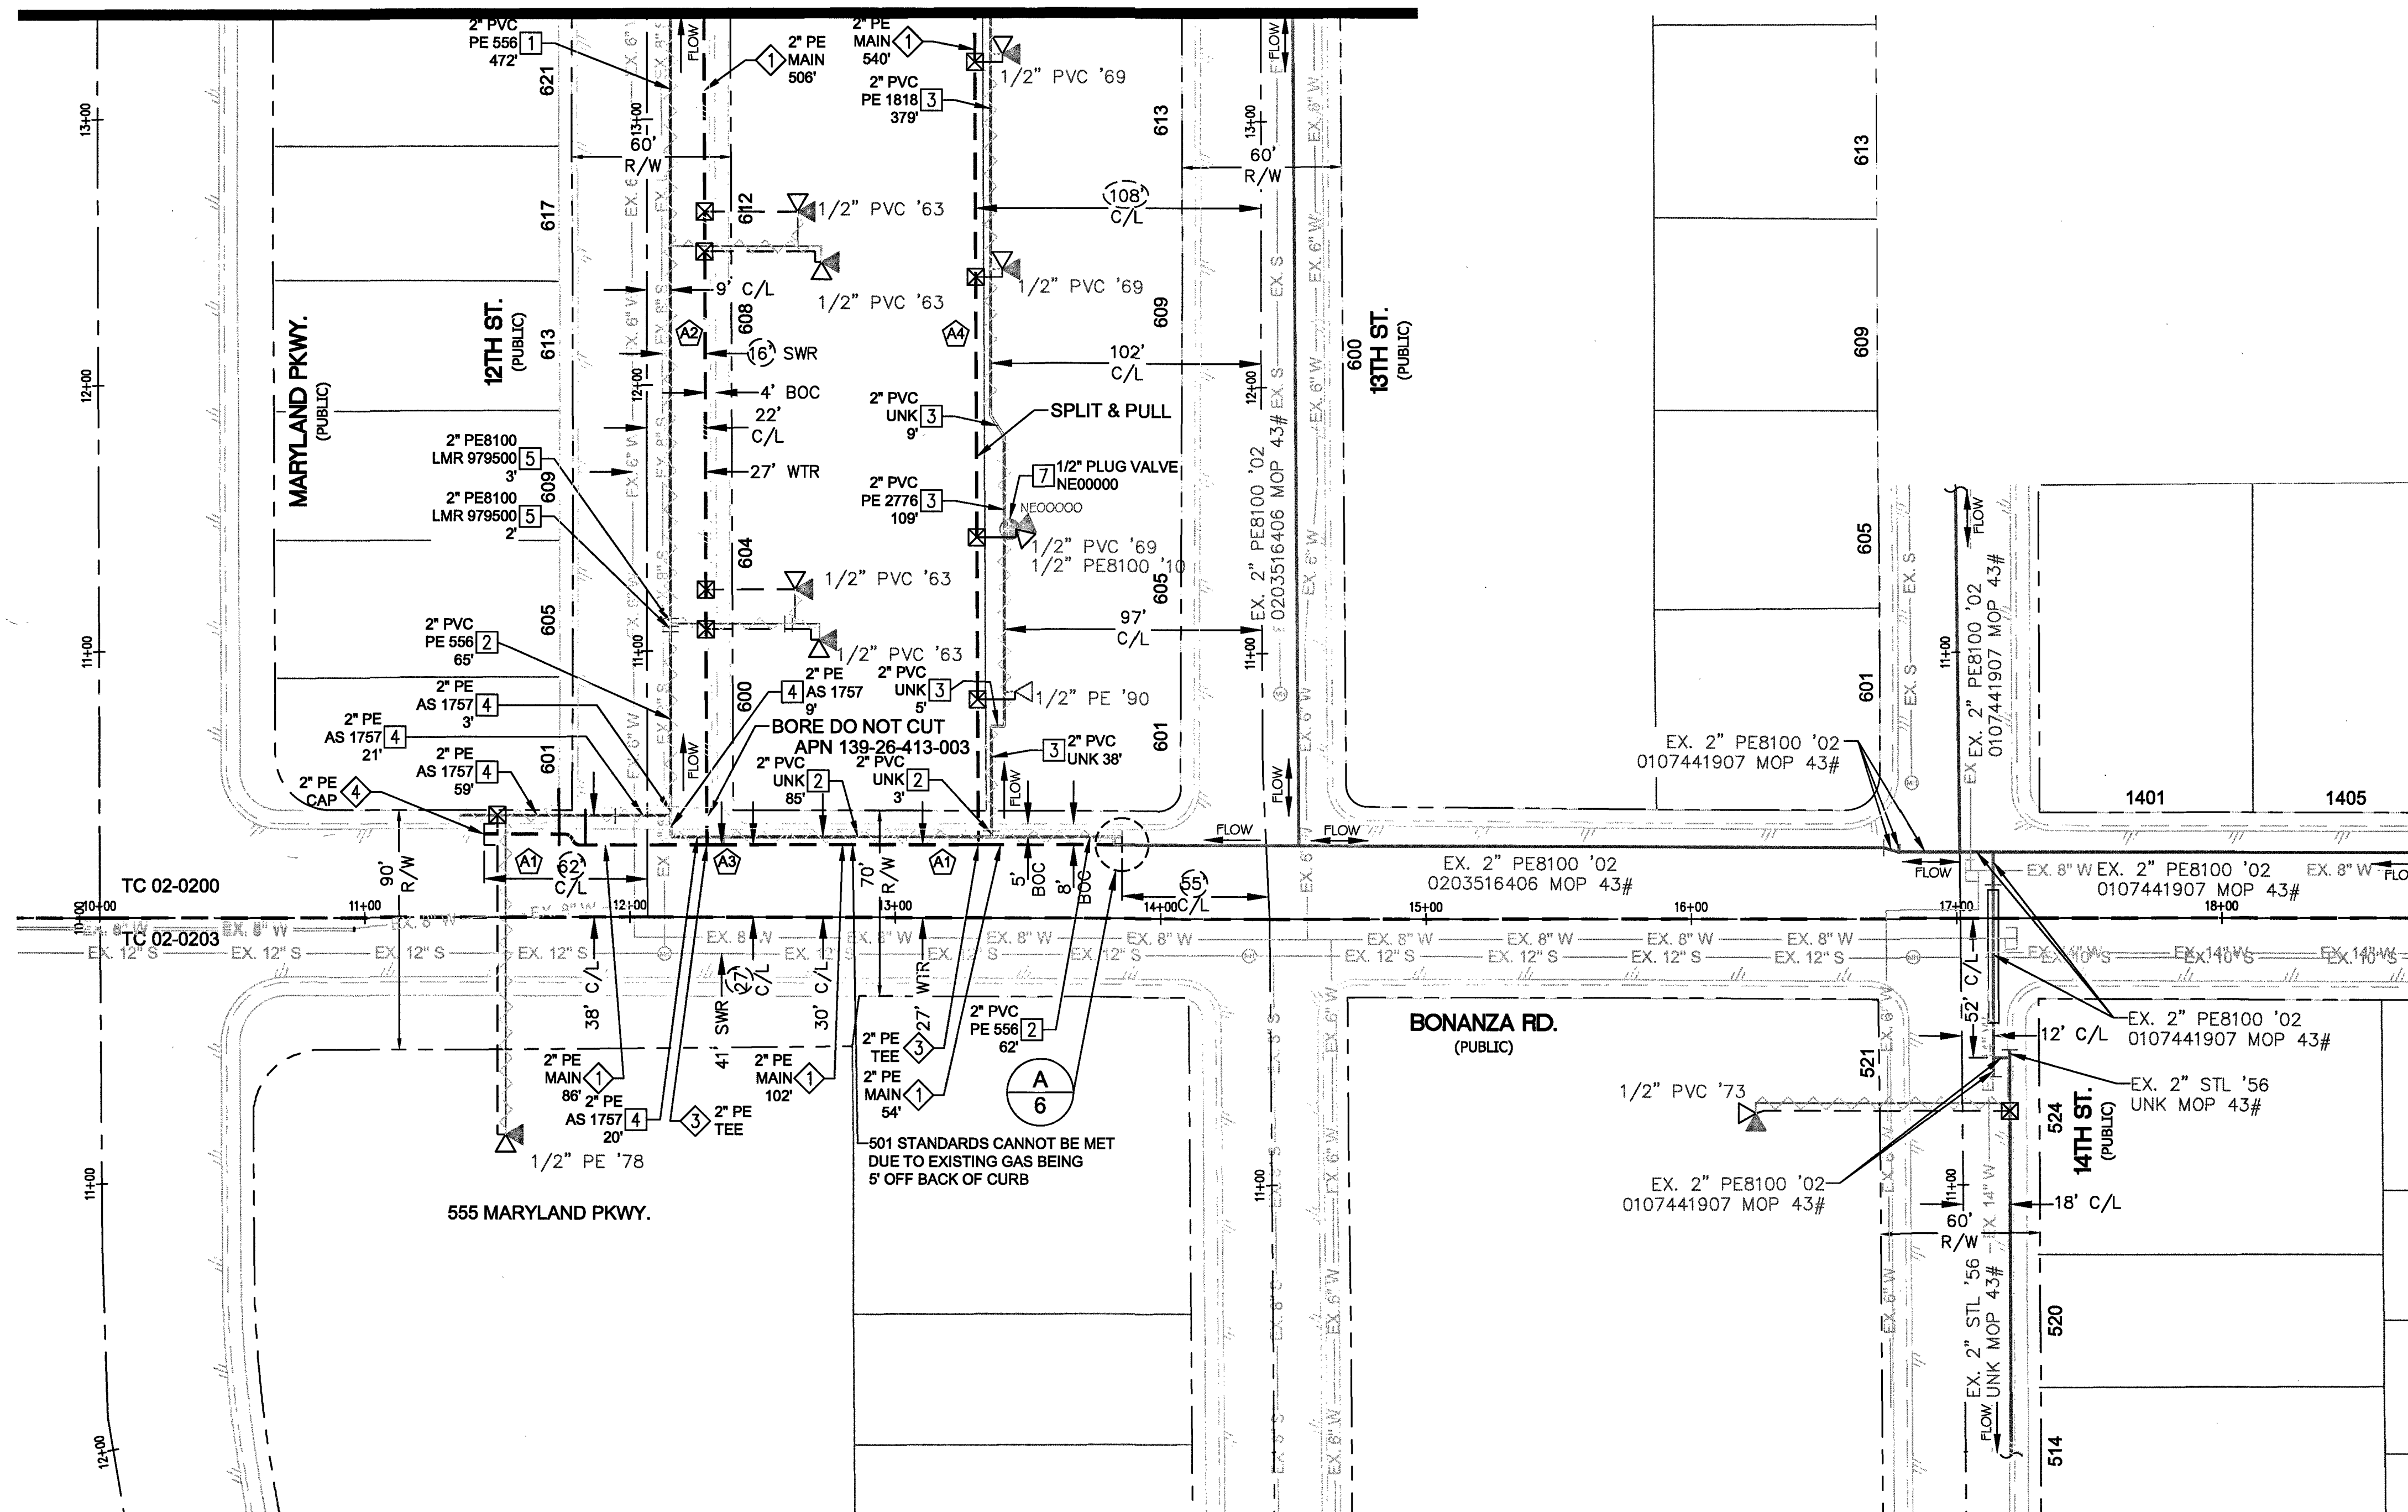

| MATERIAL LIST FOR PROPOSED DISTRIBUTION FACILITIES |           |                     |
|----------------------------------------------------|-----------|---------------------|
| ITEM#                                              | STOCK ID# | DESCRIPTION         |
| 1                                                  | 100-5101  | 2" PE MAIN          |
| 3                                                  | 140-3074  | 2" PE FULL FLOW TEE |
| 4                                                  | 140-3060  | 2" PE CAP           |
|                                                    |           |                     |
|                                                    |           |                     |
|                                                    |           |                     |



| MATERIAL LIST FOR ABANDONED FACILITIES |           |                                        |
|----------------------------------------|-----------|----------------------------------------|
| ITEM#                                  | STOCK ID# | DESCRIPTION                            |
| 1                                      | 3760602   | ABANDON EX. 2" PVC '62 MOP 43#         |
| 2                                      | 3760602   | ABANDON EX. 2" PVC '63 MOP 43#         |
| 3                                      | 3760602   | ABANDON EX. 2" PVC '69 MOP 43#         |
| 4                                      | 3760102   | ABANDON EX. 2" PE '78 MOP 43#          |
| 5                                      | 3760102   | ABANDON EX. 2" PE '00 MOP 43#          |
| 7                                      |           | ABANDON EX. 2" PE PLUG VALVE# NE000000 |
|                                        |           |                                        |
|                                        |           |                                        |



**RTC NOTES:**  
PAVEMENT REPAIR SHALL CONFORM TO RTC:

- A1 500.3
- A2 500.4
- A3 500.5
- A4 503


| <div>1. <table><tr><th>NO.</th><th>DESCRIPTION</th><th>BY</th><th>DATE</th><th>APPVD.</th></tr><tr><td> </td><td> </td><td> </td><td> </td><td> </td></tr><tr><td> </td><td> </td><td> </td><td> </td><td> </td></tr><tr><td> </td><td> </td><td> </td><td> </td><td> </td></tr></table></div> |                                   |                                               |      | NO.    | DESCRIPTION | BY | DATE | APPVD. |  |  |  |  |  |  |  |  |  |  |  |  |  |  |  | <div>AS-BUILT DRAWING-PRESSURE TEST DATA</div> <table><tr><th>PIPE DIA.</th><th>TEST MEDIUM</th><th>TEST METHOD</th><th> </th></tr><tr><td> </td><td><input type="checkbox"/> AIR</td><td><input type="checkbox"/> GAUGE</td><td> </td></tr><tr><td> </td><td><input type="checkbox"/> NITROGEN</td><td><input type="checkbox"/> CHART</td><td> </td></tr><tr><td> </td><td><input type="checkbox"/> WATER</td><td><input type="checkbox"/> GAUGE/ PRESS REC SN#</td><td> </td></tr><tr><td> </td><td><input type="checkbox"/> SOAP</td><td> </td><td> </td></tr><tr><td> </td><td> </td><td> </td><td> </td></tr></table> | PIPE DIA. | TEST MEDIUM | TEST METHOD |  |  | <input type="checkbox"/> AIR | <input type="checkbox"/> GAUGE |  |  | <input type="checkbox"/> NITROGEN | <input type="checkbox"/> CHART |  |  | <input type="checkbox"/> WATER | <input type="checkbox"/> GAUGE/ PRESS REC SN# |  |  | <input type="checkbox"/> SOAP |  |  |  |  |  |  |
|---|
| NO.   | DESCRIPTION                       | BY                                            | DATE | APPVD. | |
| |
| |
| |
| PIPE DIA.   | TEST MEDIUM                       | TEST METHOD                                   | |
|   | <input type="checkbox"/> AIR      | <input type="checkbox"/> GAUGE                | |
|   | <input type="checkbox"/> NITROGEN | <input type="checkbox"/> CHART                | |
|   | <input type="checkbox"/> WATER    | <input type="checkbox"/> GAUGE/ PRESS REC SN# | |
|   | <input type="checkbox"/> SOAP     | |
| |

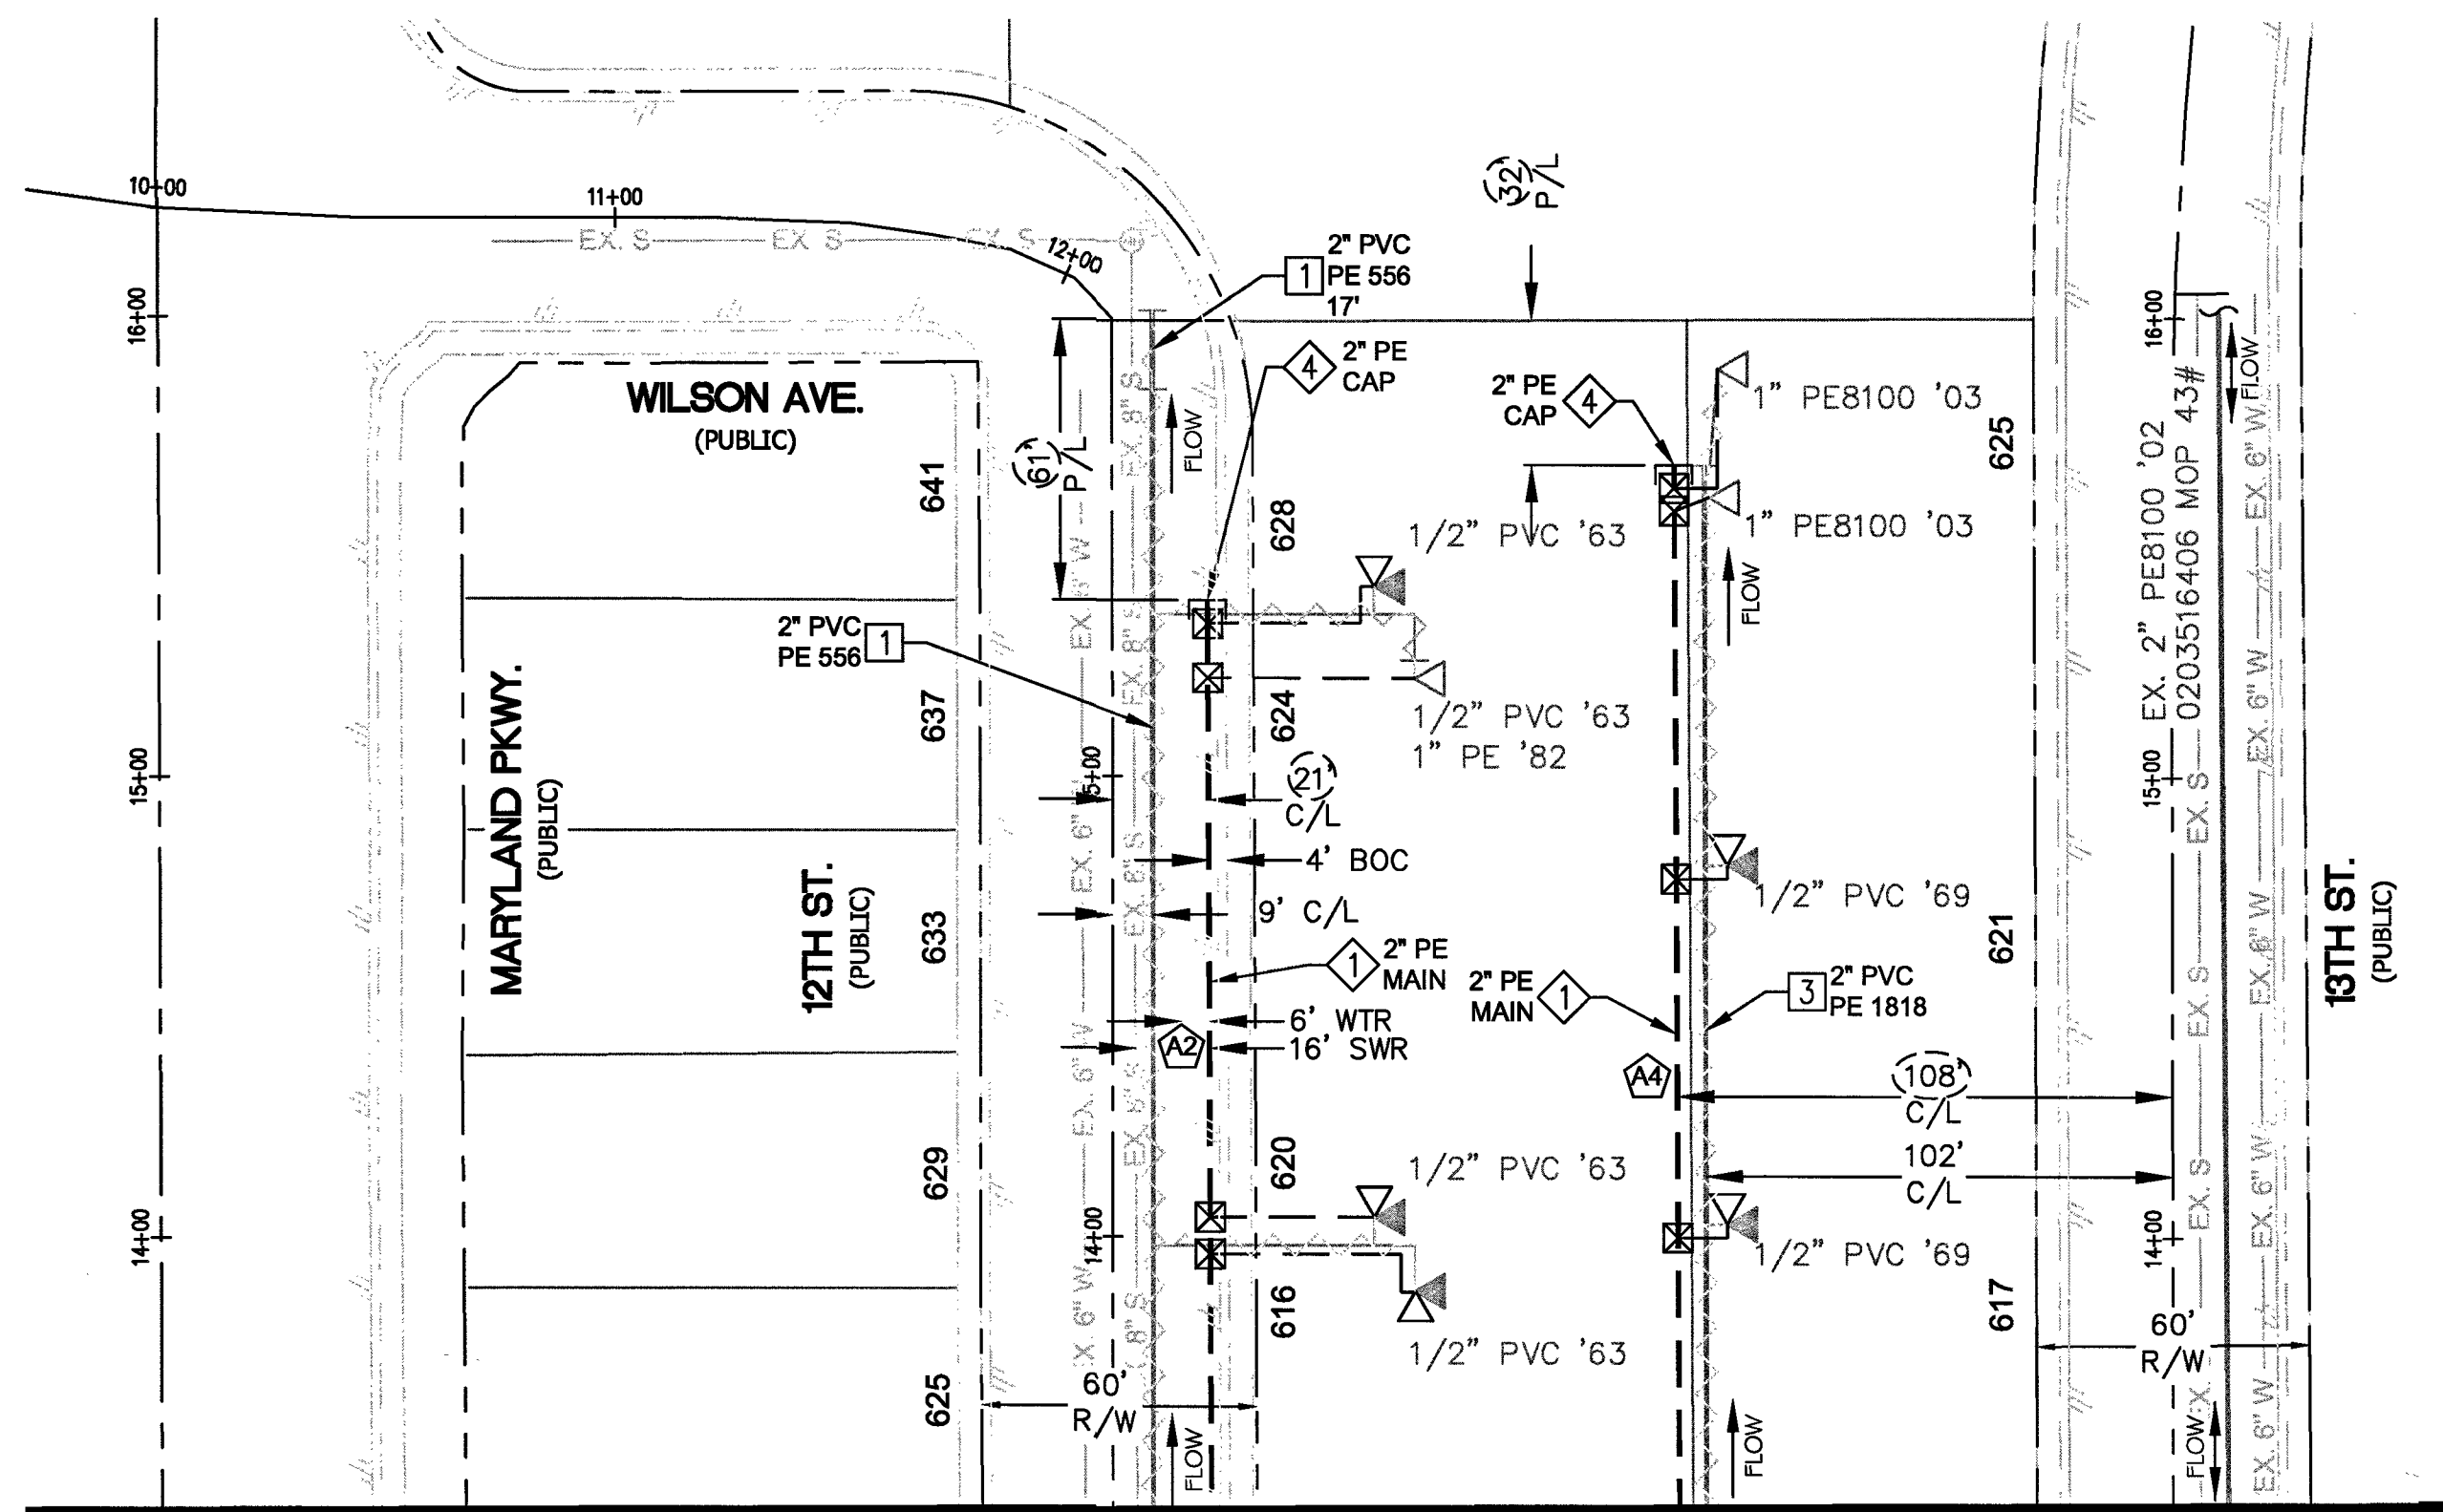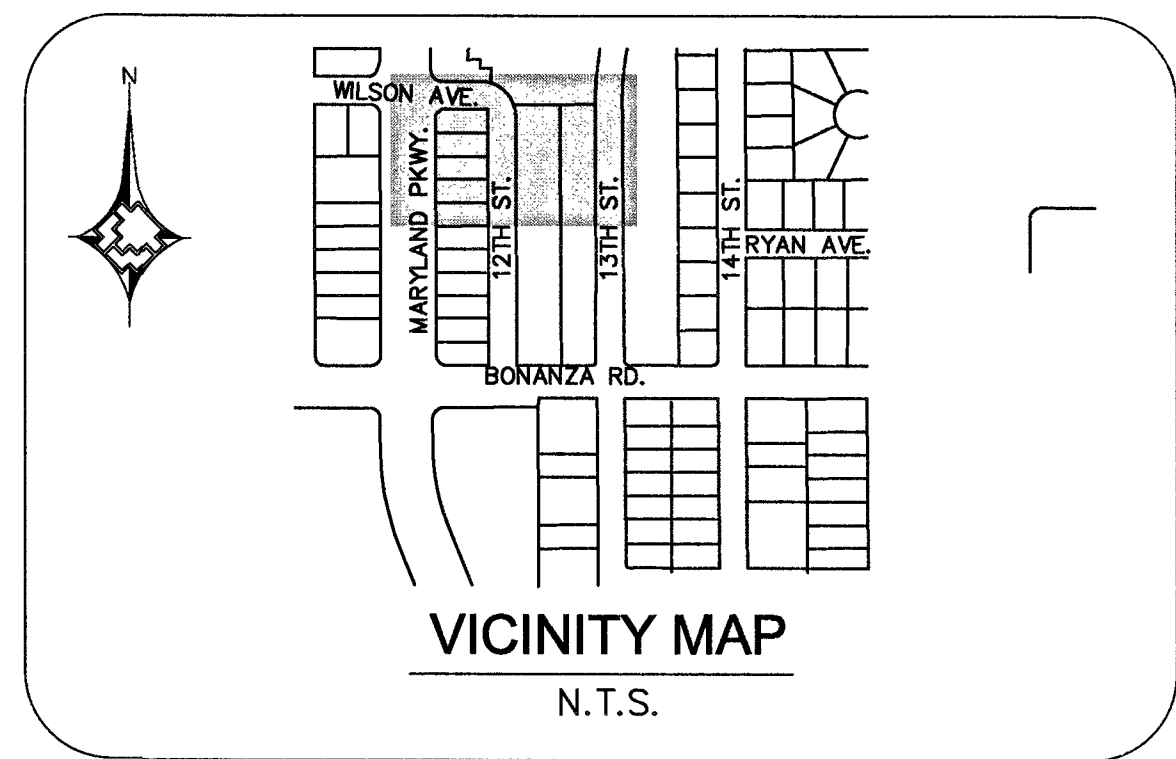

MATCHLINE - SEE SHEET 4


| MATERIAL LIST FOR PROPOSED DISTRIBUTION FACILITIES |           |             |
|----------------------------------------------------|-----------|-------------|
| ITEM#                                              | STOCK ID# | DESCRIPTION |
| 1                                                  | 100-5101  | 2" PE MAIN  |
| 4                                                  | 140-3060  | 2" PE CAP   |
|                                                    |           |             |
|                                                    |           |             |
|                                                    |           |             |

| MATERIAL LIST FOR ABANDONED FACILITIES |           |                                |
|----------------------------------------|-----------|--------------------------------|
| ITEM#                                  | STOCK ID# | DESCRIPTION                    |
| 1                                      | 3760602   | ABANDON EX. 2" PVC '62 MOP 43# |
| 3                                      | 3760602   | ABANDON EX. 2" PVC '69 MOP 43# |
|                                        |           |                                |
|                                        |           |                                |

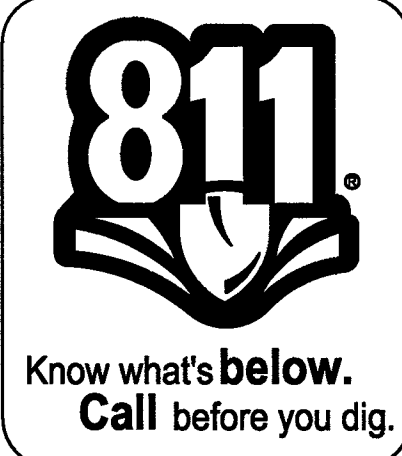

RTC NOTES:  
PAVEMENT REPAIR SHALL CONFORM TO RTC:  
A1 500.3  
A2 500.4  
A3 500.5  
A4 503

|   |             
|---|-------------|----|------|---|-------------|----|------|---------------------------|--|--|--|--|--|---|--|--|--|---|--|--|--|---|--|---|--|---|--|--|--|
| <div>1. <table><tr><td>NO.</td><td>DESCRIPTION</td><td>BY</td><td>DATE</td><td>APPVD.</td></tr><tr><td> </td><td> </td><td> </td><td> </td><td> </td></tr></table></div> |             |    |      | NO.   | DESCRIPTION | BY | DATE | APPVD.                    |  |  |  |  |  | <div>AS-BUILT DRAWING-PRESSURE TEST DATA<br/>PIPE DIA. _____<br/>PIPE LENGTH _____<br/>PIPE TYPE _____<br/>MIN. DURATION _____<br/>TEST PRES. (PSIG) _____<br/>TIME _____<br/>DATE _____<br/>PERFORMED BY _____<br/>TEST MEDIUM: <input type="checkbox"/> AIR <input type="checkbox"/> NITROGEN <input type="checkbox"/> WATER <input type="checkbox"/> SOAP<br/>TEST METHOD: <input type="checkbox"/> GAUGE <input type="checkbox"/> CHART <input type="checkbox"/> GAUGE/PRESS REC SN# _____<br/>START _____<br/>END _____</div> |  |  |  | <div>VISUAL INSPECTION CERTIFICATION<br/>I HAVE VISUALLY INSPECTED ALL HEATED FUSIONS, SOLVENT CEMENT, MECHANICAL JOINTS, AND WELDS THAT I HAVE PERFORMED.<br/>NAME _____<br/>DATE _____<br/>AS-BUILTS ACCEPTED BY _____ DATE _____<br/>POSTED BY _____ DATE _____<br/>POSTING QCD BY _____ DATE _____</div> |  |  |  | <div>CONSTRUCTION<br/>INSPECTOR _____<br/>FOREMAN _____<br/>REVIEWED BY _____<br/>PERMIT INFORMATION<br/>CITY OF LAS VEGAS<br/>TAX CODE 02-0200</div> |  | <div>ISOLATION AREA<br/>ISO_21_DIST_093<br/>LOCATION<br/>SEC26<br/>T20S R61E<br/>M.D.M.<br/>W.R. NO.<br/>3433913<br/>ATLAS #/TILE #<br/>x633y518</div> |  | <div>ENGINEER/TECHNICIAN RAMILO MENDOZA PHONE 702-365-2189<br/>ACCOUNT REP. _____ PHONE _____<br/>PROJECT CONTACT _____<br/>SHEET NO. 5 OF 7 SCALE: 1" = 40' DATE 03-26-2018<br/>DWN. BY SEI CHKD. BY _____ APPVD. BY _____<br/>TITLE<br/>GIR 2019-CLV-HILLTOP VILLAS<br/>DESIGN PLAN</div> |  |  |  |
| NO.   | DESCRIPTION | BY | DATE | APPVD.   |             |    
|   |             
| <div>REVISIONS<br/>NO. DESCRIPTION BY DATE APPVD.</div>   |             |    |      | <div>PROPERTY UNITS<br/>TAX CODES UNIT NO. UNIT TYPE INSTL. RETIRED INSTL. RETIRED<br/>PROPOSED COMPLETED</div> |             |    |      | SOUTHWEST GAS CORPORATION |  |  |  |  |  |   |  |  |  |   |  |  |  |   |  |   |  |   |  |  |  |

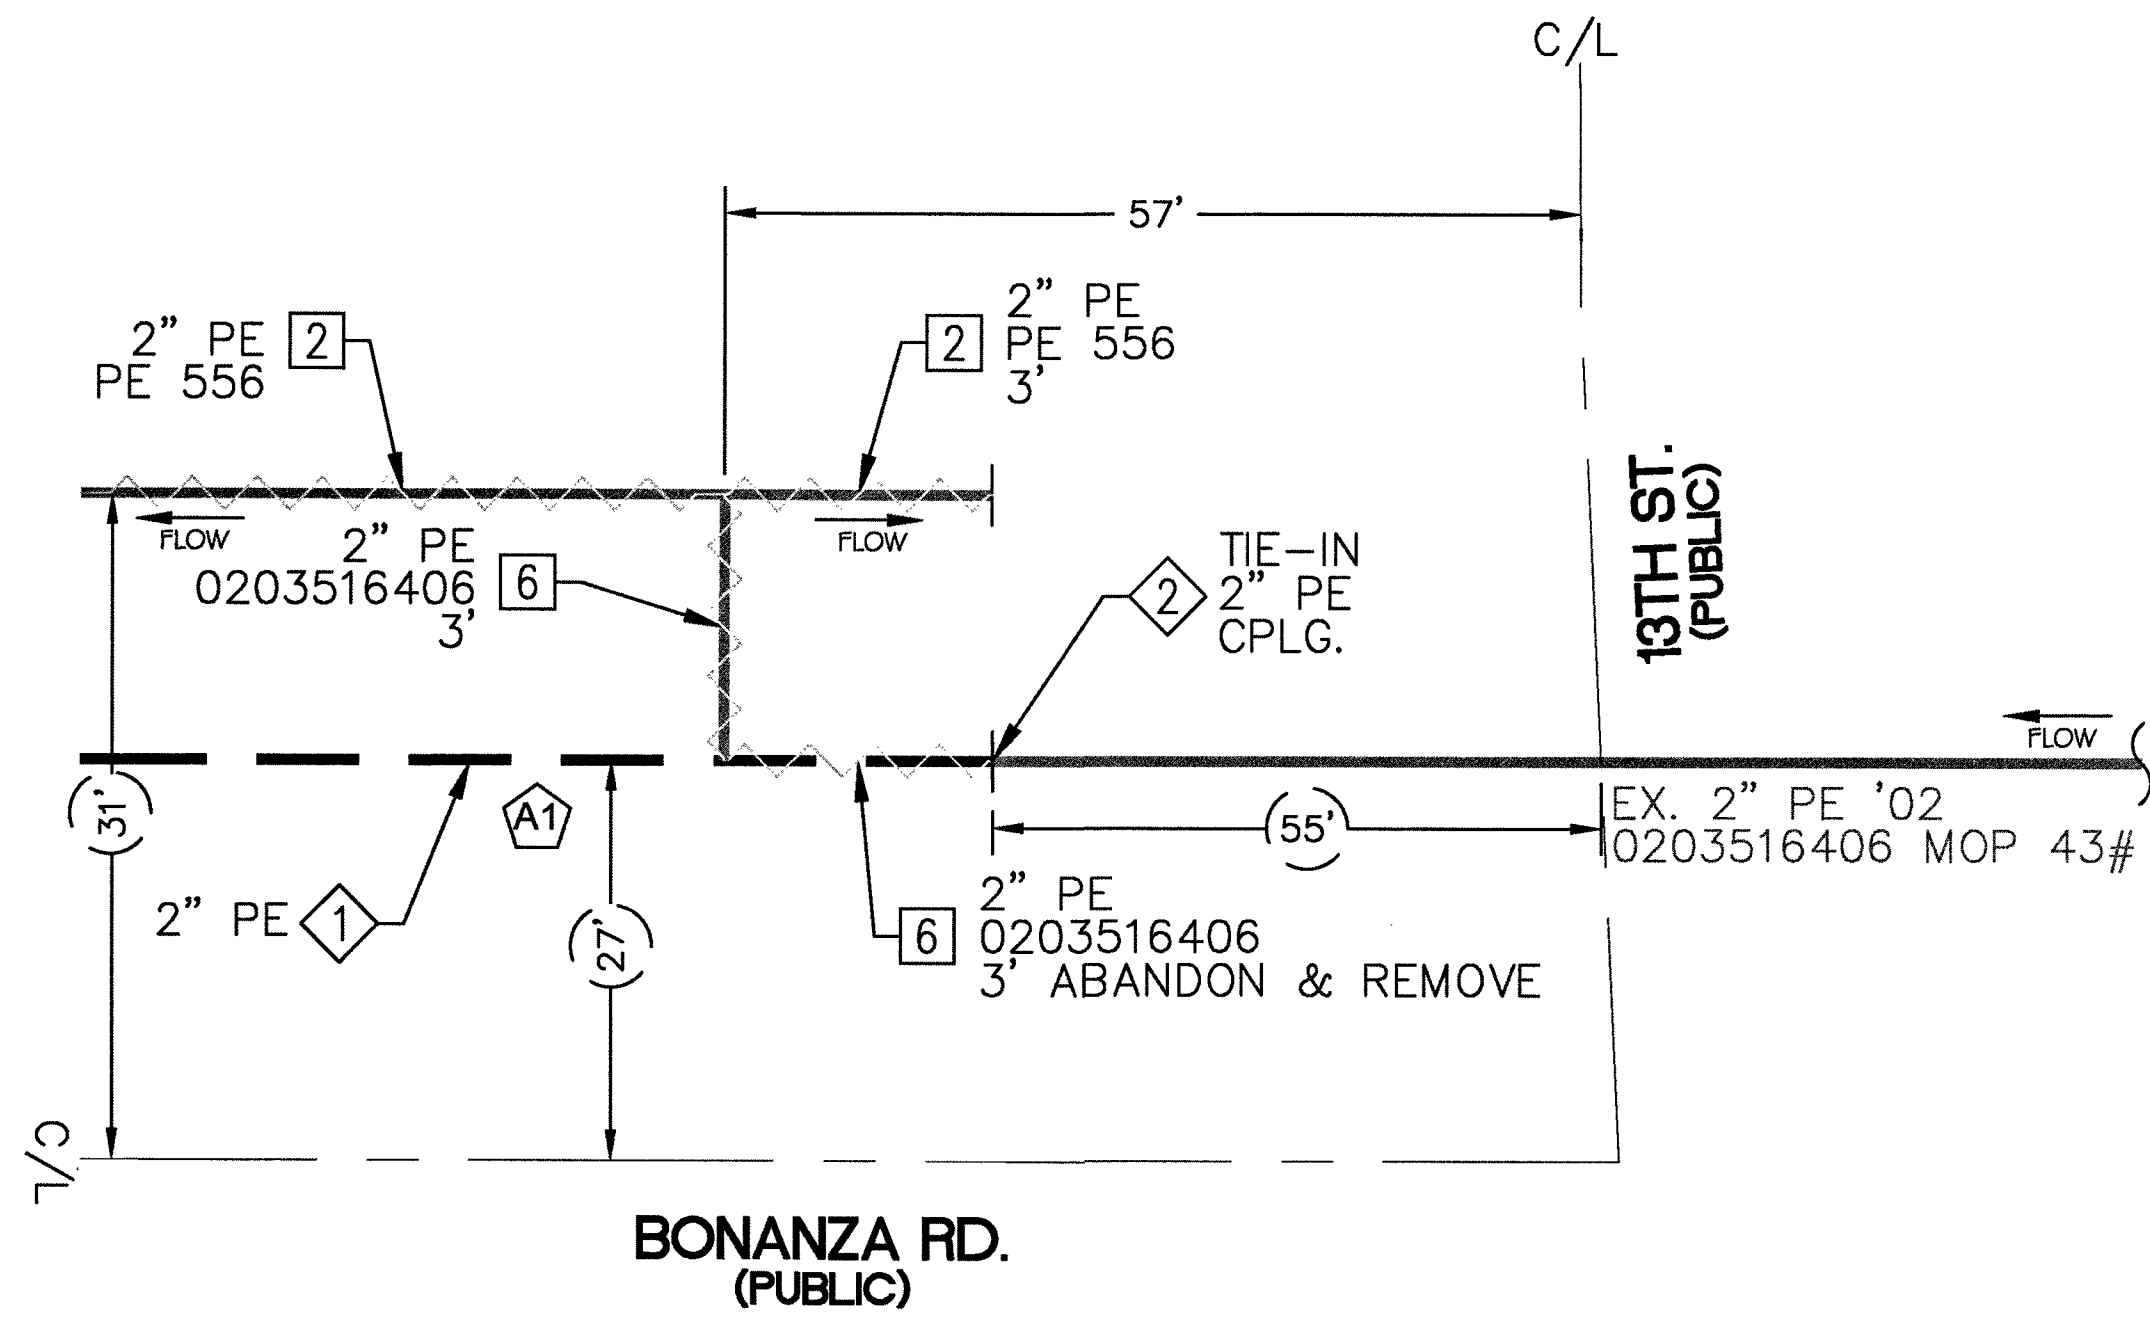


| MATERIAL LIST FOR PROPOSED DISTRIBUTION FACILITIES |           |                |
|----------------------------------------------------|-----------|----------------|
| ITEM#                                              | STOCK ID# | DESCRIPTION    |
| 1                                                  | 100-5101  | 2" PE MAIN     |
| 2                                                  | 140-3532  | 2" PE COUPLING |
|                                                    |           |                |
|                                                    |           |                |
|                                                    |           |                |

| MATERIAL LIST FOR ABANDONED FACILITIES |           |                                |
|----------------------------------------|-----------|--------------------------------|
| ITEM#                                  | STOCK ID# | DESCRIPTION                    |
| 2                                      | 3760602   | ABANDON EX. 2" PVC '63 MOP 43# |
| 6                                      | 3760102   | ABANDON EX. 2" PE '02 MOP 43#  |
|                                        |           |                                |
|                                        |           |                                |




RTC NOTES:  
PAVEMENT REPAIR SHALL CONFORM TO RTC:

- A1 500.3
- A2 500.4
- A3 500.5
- A4 503




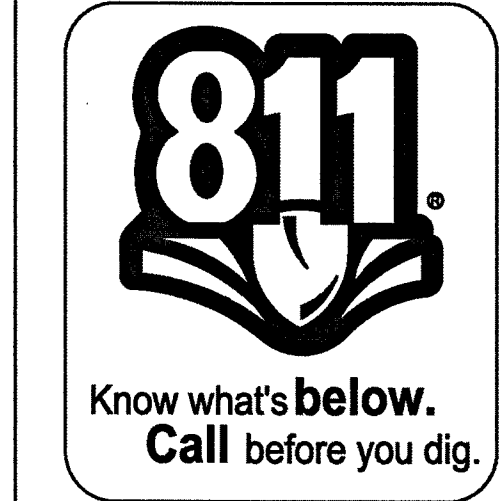


| |
|---|
| <div>1.<br/>2.<br/>3.<br/>4.<br/>NO. DESCRIPTION BY DATE APPVD</div> |  |  |  | <div>REVISIONS</div> |  |  |  | <div>TAX CODES UNIT NO. UNIT TYPE INSTL. RETIRED INSTL. RETIRED PROPOSED COMPLETED</div> |  |  |  | <div>PROPERTY UNITS</div> |  |  |  | <div>AS-BUILT DRAWING-PRESSURE TEST DATA</div> |  |  |  | <div>VISUAL INSPECTION CERTIFICATION</div> |  |  |  | <div>CONSTRUCTION</div> |  |  |  | <div>ISOLATION AREA</div> |  | <div>W.R. NO.</div> |  | <div>ENGINEER/TECHNICIAN</div> |  |  |  | <div>PHONE</div> |  |  |  |  |  |
| |
| |
| </                                                                   | |

# TYPICAL SWPPP BMPS DETAILS

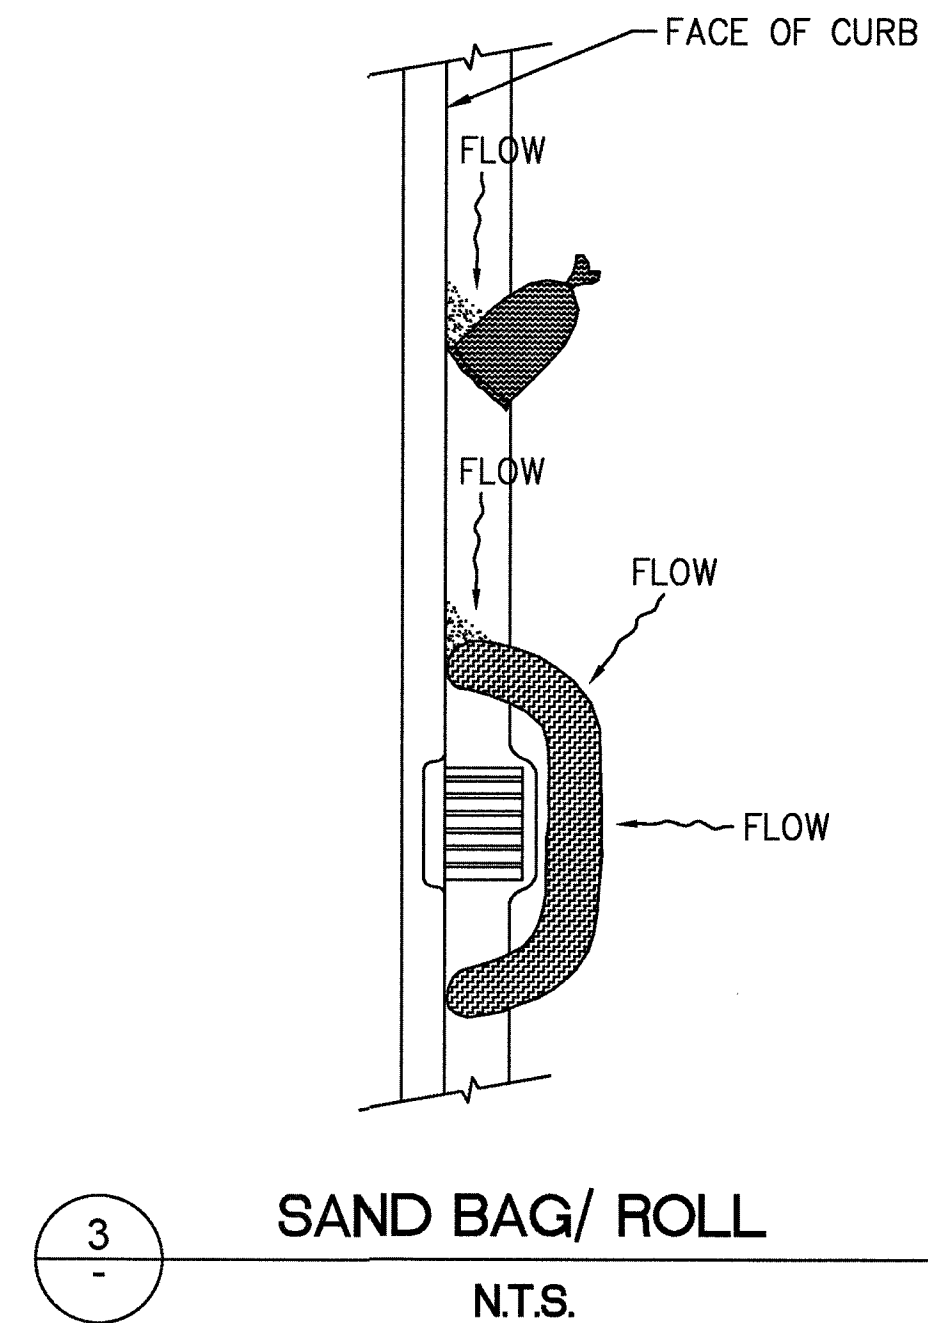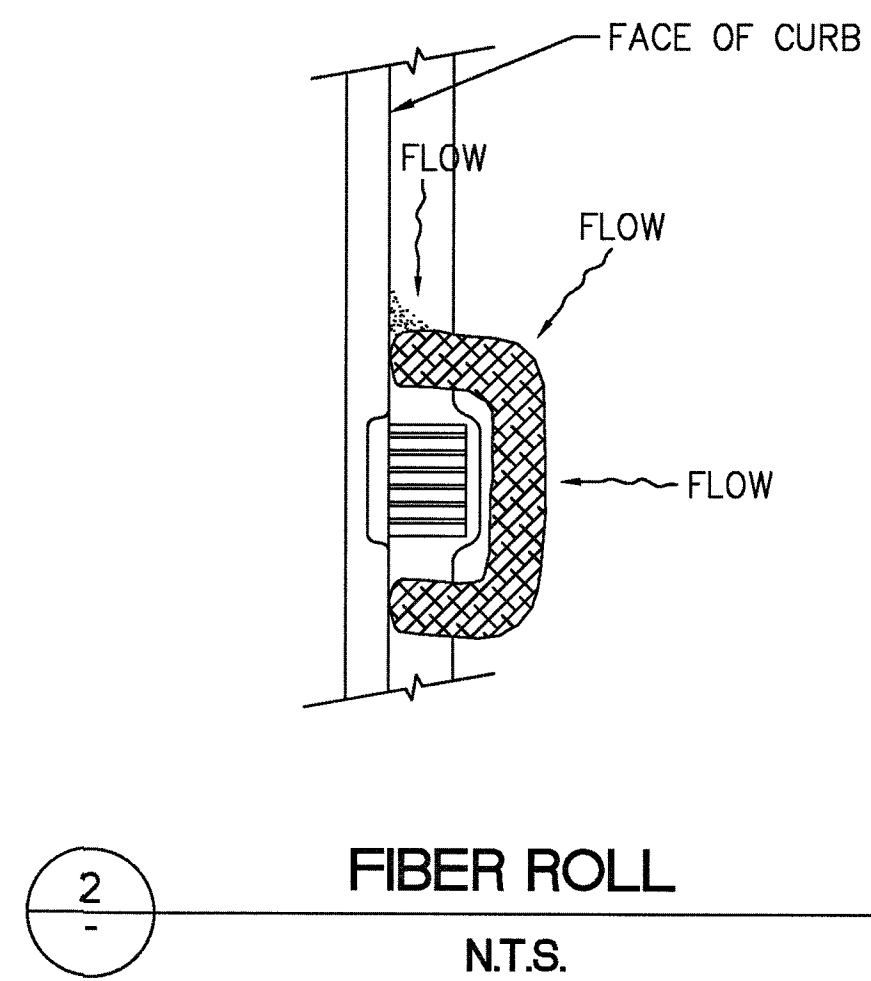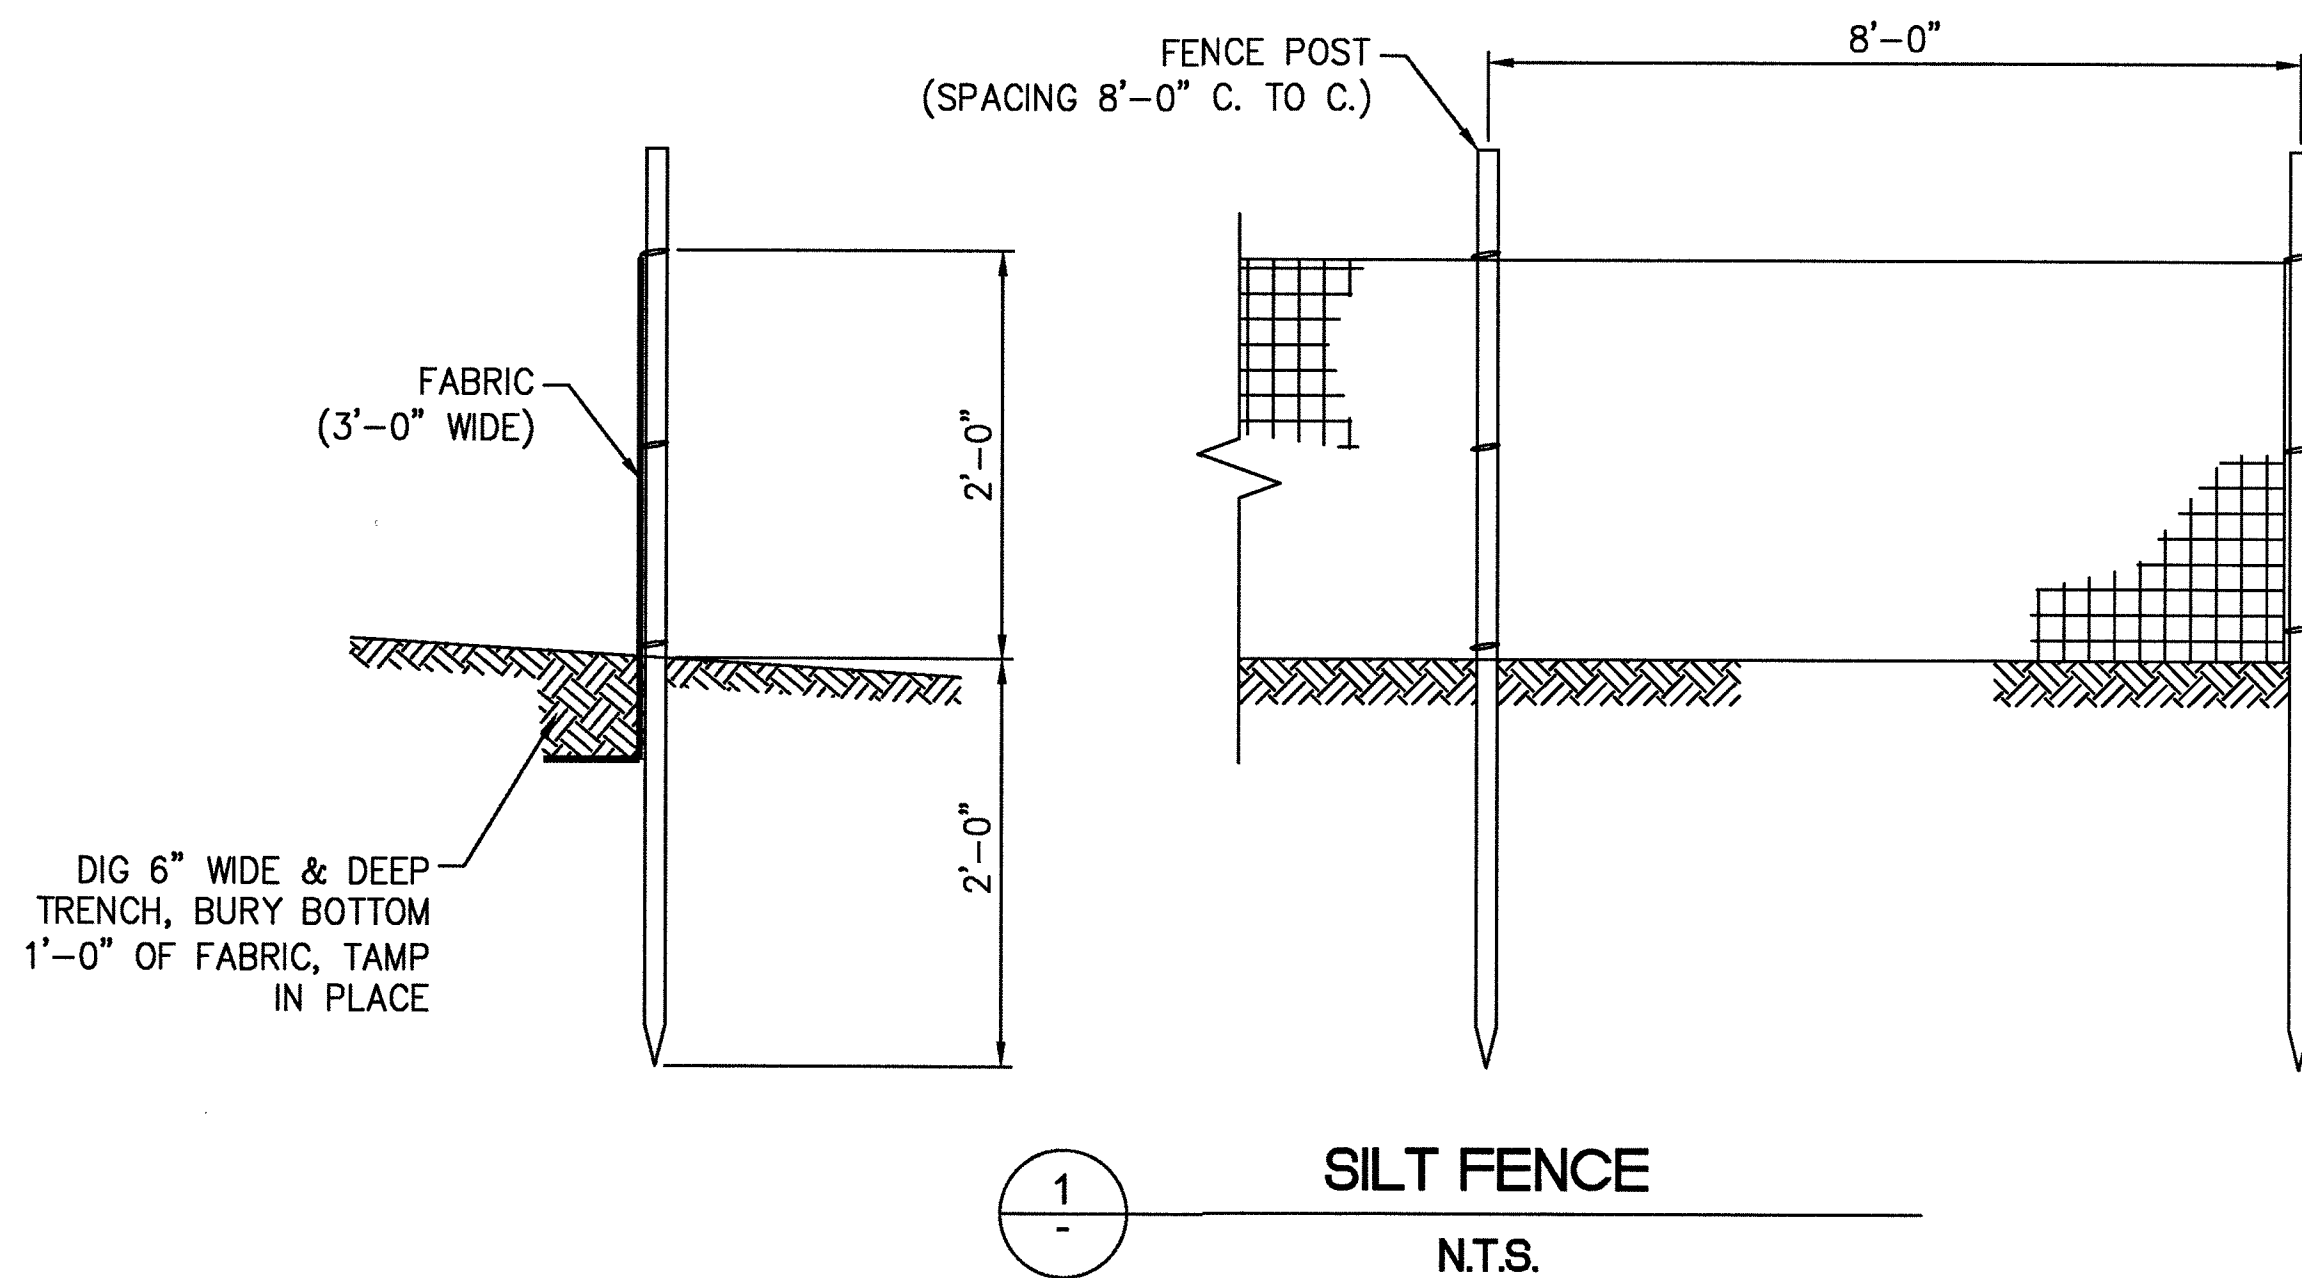

1. SOUTHWEST GAS CORPORATION, IT'S CONTRACTOR, AND/OR THEIR AUTHORIZED AGENTS SHALL INSTALL ONE OF THE APPROPRIATE BMPs FOR THE PROTECTION OF EXISTING STORM DRAIN INLETS, WITHIN OR SIGNIFICANTLY NEAR ANY IMPROVED RIGHT-OF-WAY, FROM DEBRIS AND SEDIMENT RESULTING FROM CONSTRUCTION OF NATURAL GAS FACILITIES.
2. SOUTHWEST GAS CORPORATION, IT'S CONTRACTOR, AND/OR THEIR AUTHORIZED AGENTS SHALL EACH DAY REMOVE ALL SEDIMENT, MUD, CONSTRUCTION DEBRIS, OR OTHER POTENTIAL POLLUTANTS THAT MAY HAVE BEEN DISCHARGED TO, OR ACCUMULATED IN, THE PUBLIC RIGHTS OF WAY OF CLARK COUNTY AS A RESULT OF CONSTRUCTION ACTIVITIES ASSOCIATED WITH THIS SITE DEVELOPMENT OR CONSTRUCTION PROJECT. SUCH MATERIALS SHALL BE PREVENTED FROM ENTERING THE STORM SEWER SYSTEM, USING BEST MANAGEMENT PRACTICES DETAILED ON THIS SHEET.
3. ADDITIONAL CONSTRUCTION SITE DISCHARGE BEST MANAGEMENT PRACTICES MAY BE REQUIRED OF SOUTHWEST GAS CORPORATION, IT'S CONTRACTOR, AND/OR THEIR AUTHORIZED AGENTS DUE TO UNFORESEEN EROSION PROBLEMS OR IF THE LISTED BMPs ON THIS SHEET DOT NOT MEET THE PERFORMANCE STANDARDS SPECIFIED IN THE CLARK COUNTY CODE - CHAPTER 24.40/STORM SEWER SYSTEM DISCHARGE AND THE LAS VEGAS VALLEY CONSTRUCTION SITE BMP GUIDANCE MANUAL.
4. ACCUMULATED SEDIMENT IN BMPs SHALL BE REMOVED WITHIN SEVEN DAYS AFTER A STORMWATER RUNOFF EVENT OR PRIOR THE NEXT ANTICIPATED STORM EVENT, WHICHEVER IS EARLIER. SEDIMENT MUST BE REMOVED WHEN BMP DESIGN CAPACITY HAS BEEN REDUCED BY 50 PERCENT OR MORE.

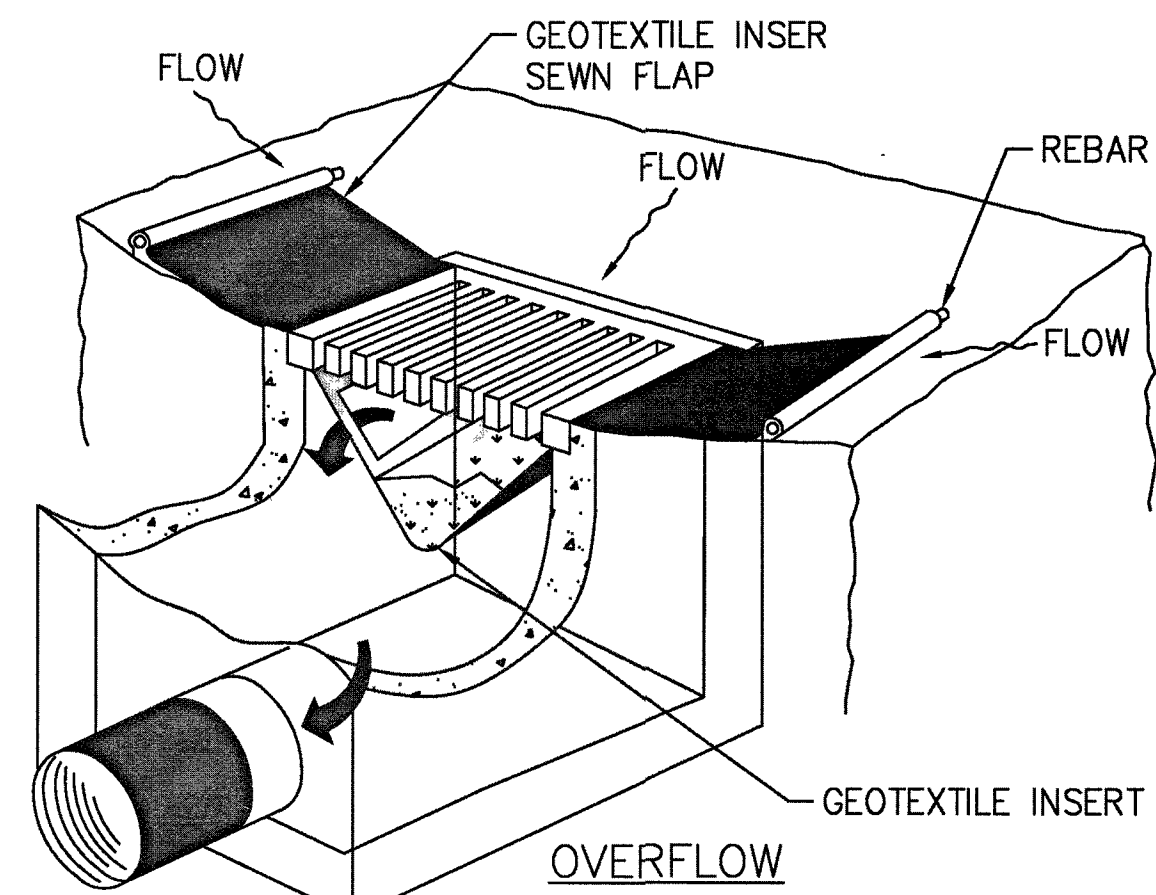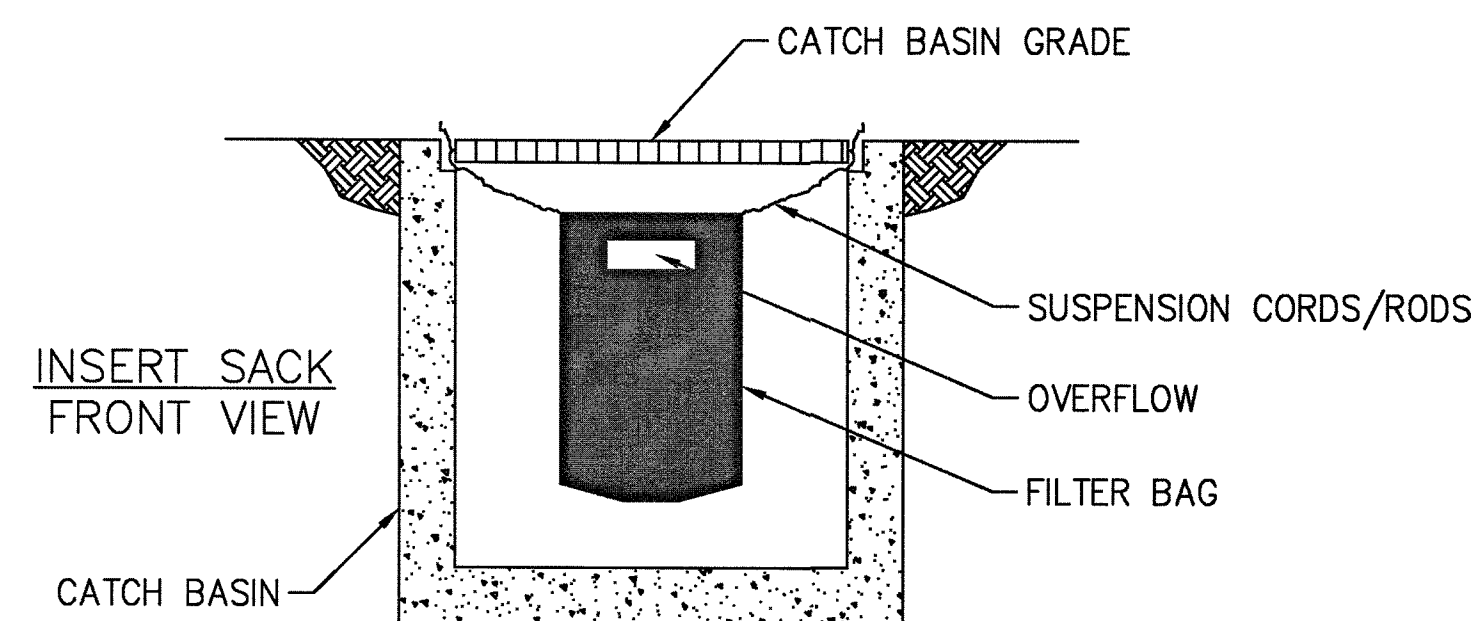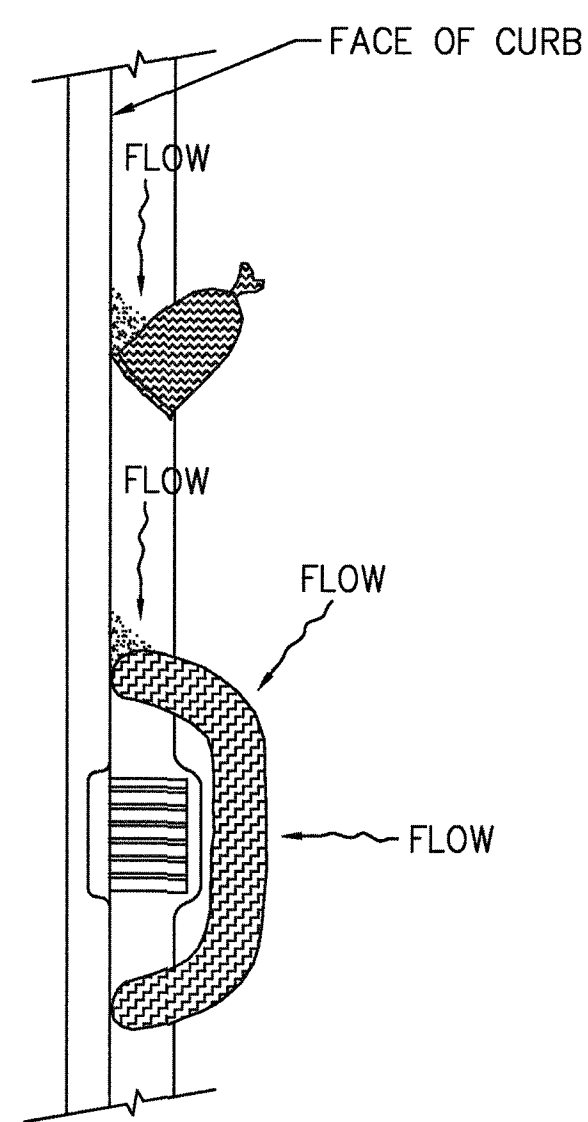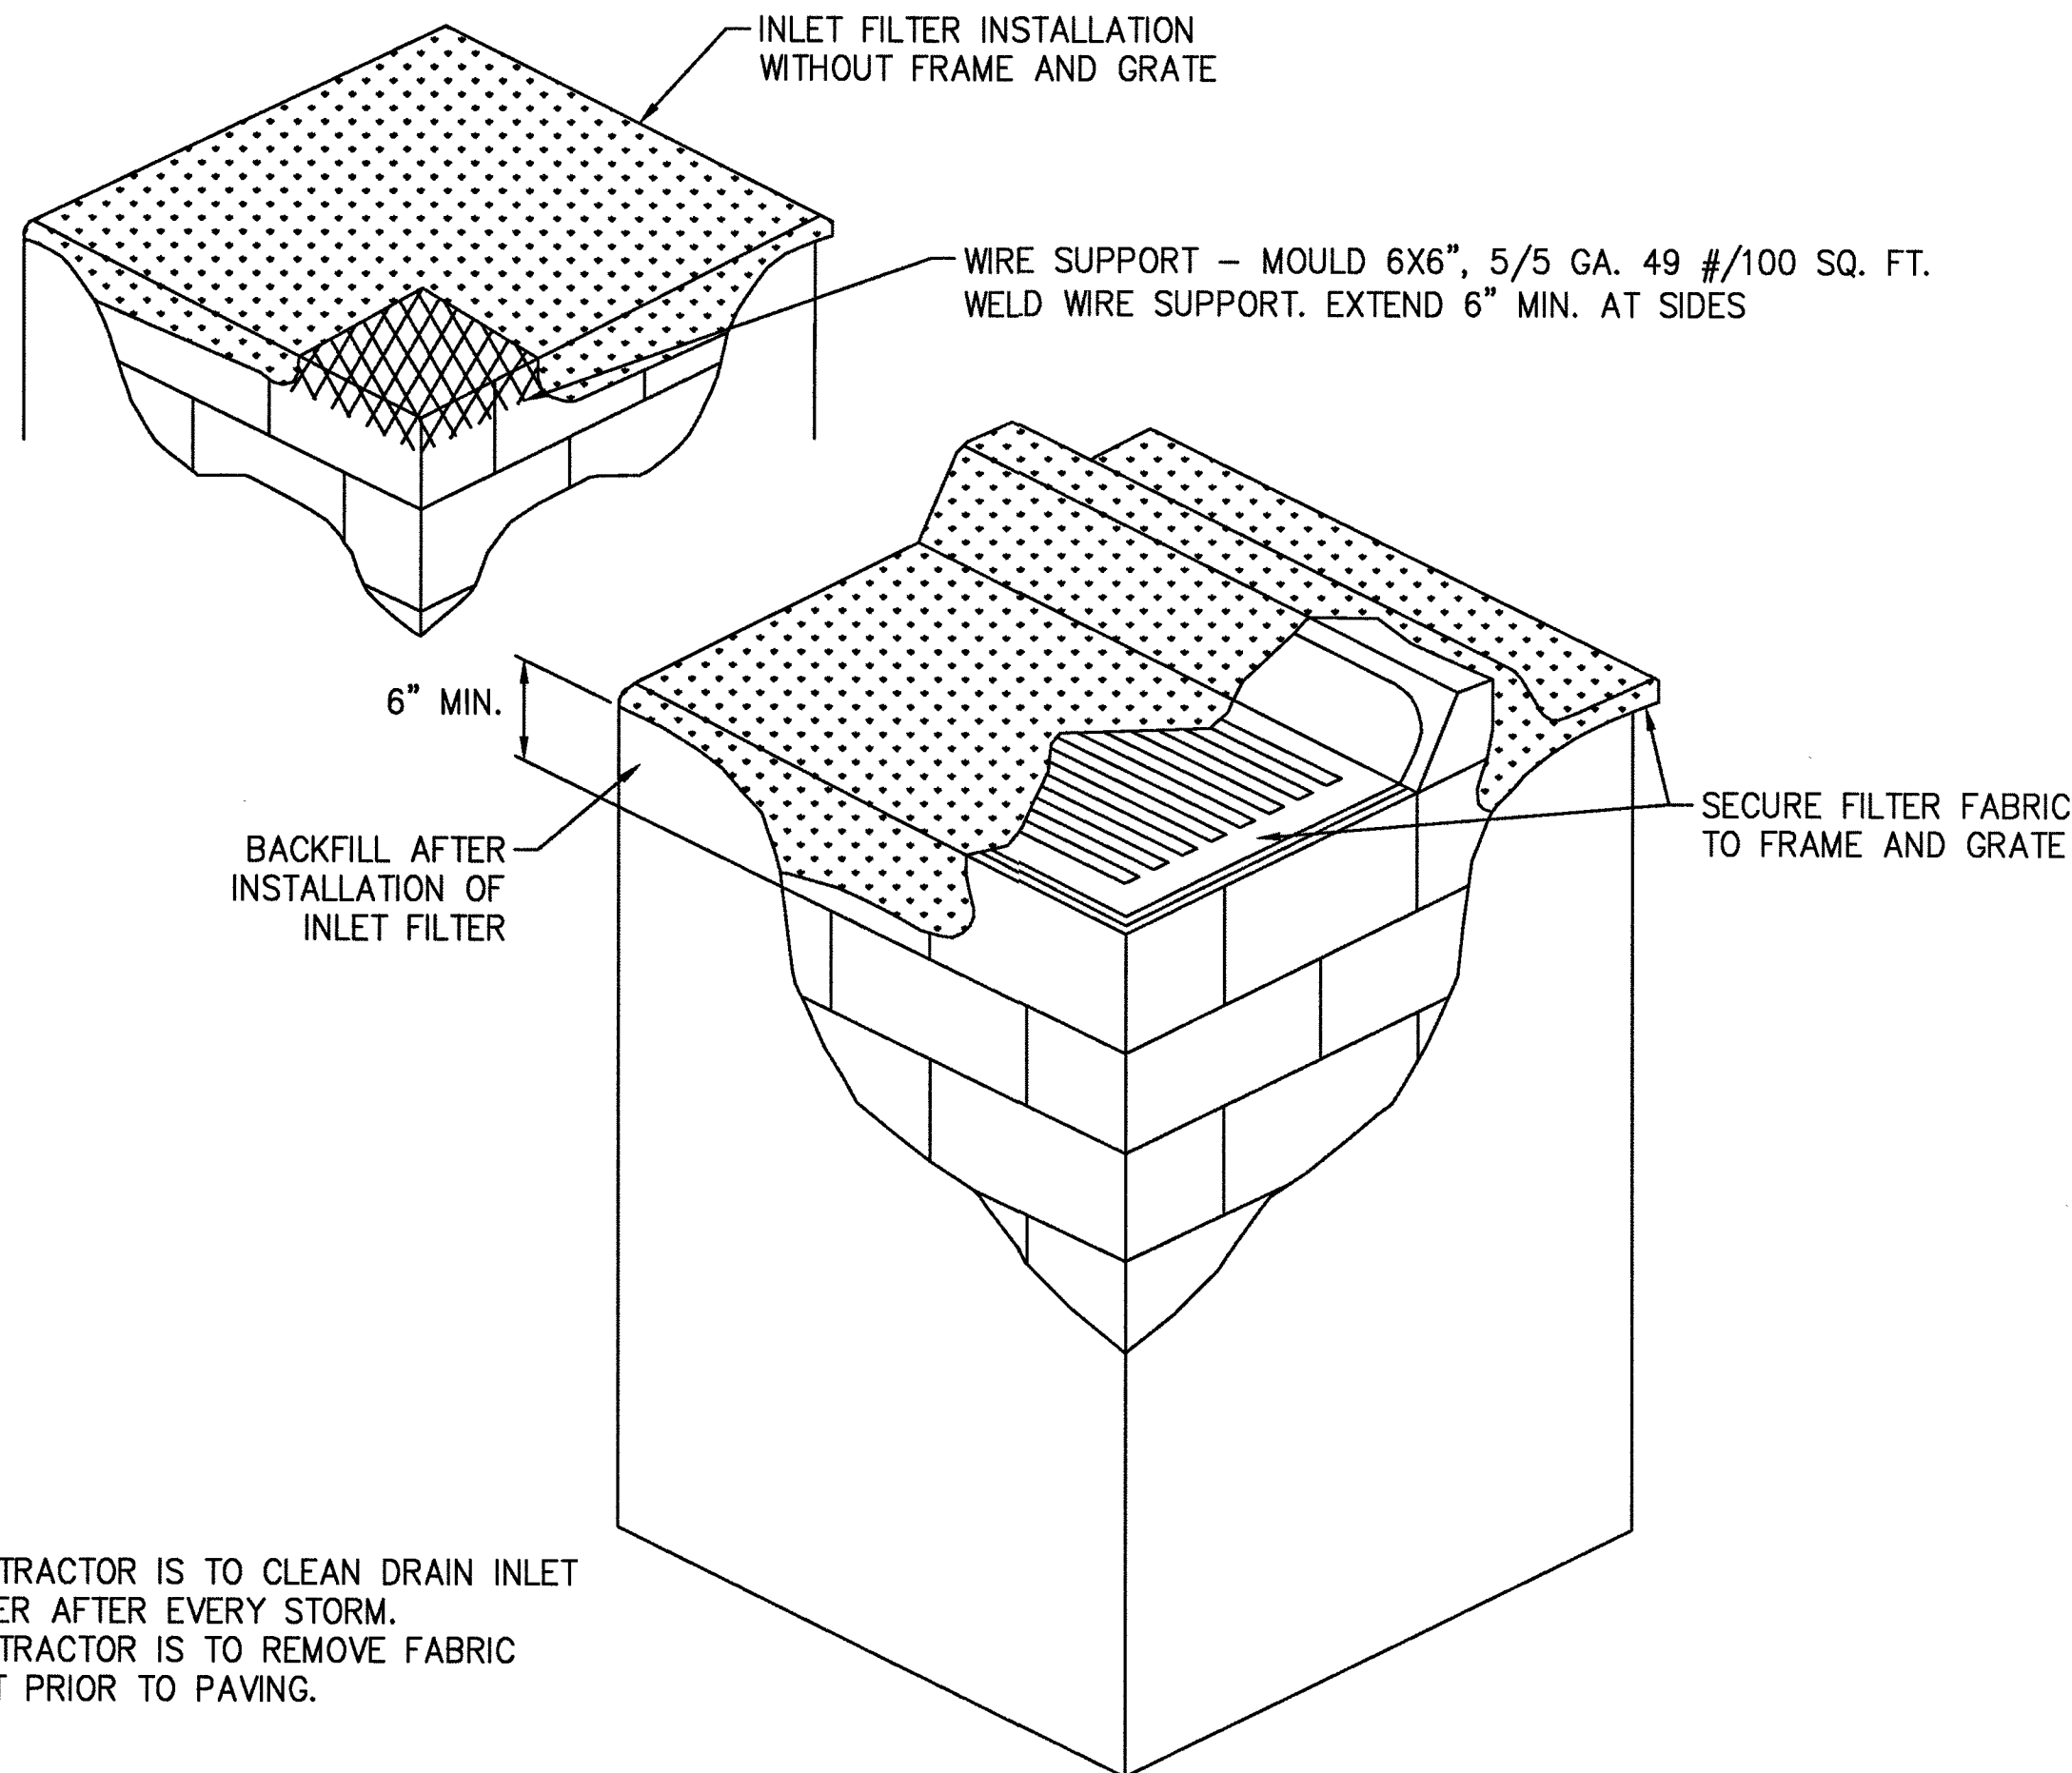

- NOTE:  
RECESSED CURB INLET MUST BE BLOCKED WHEN USING FILTER FABRIC INLET SACKS.  
SIZE OF FILTER FABRIC INLET SACK TO BE DETERMINED BY MANUFACTURER.



- NOTE:
1. CONTRACTOR IS TO CLEAN DRAIN INLET FILTER AFTER EVERY STORM.
  2. CONTRACTOR IS TO REMOVE FABRIC JUST PRIOR TO PAVING.

[illegible]