




**A CROSS SECTION**  
C11 1"=5'

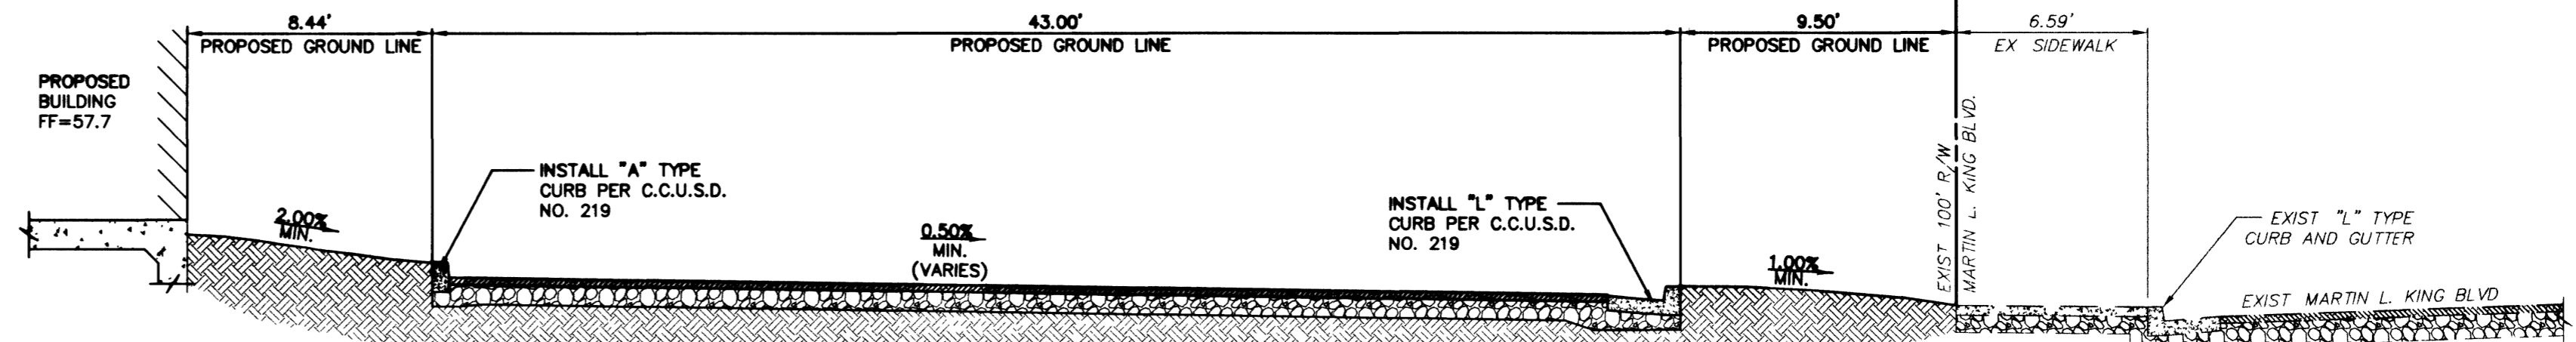


**E CROSS SECTION**  
C11 1"=5'

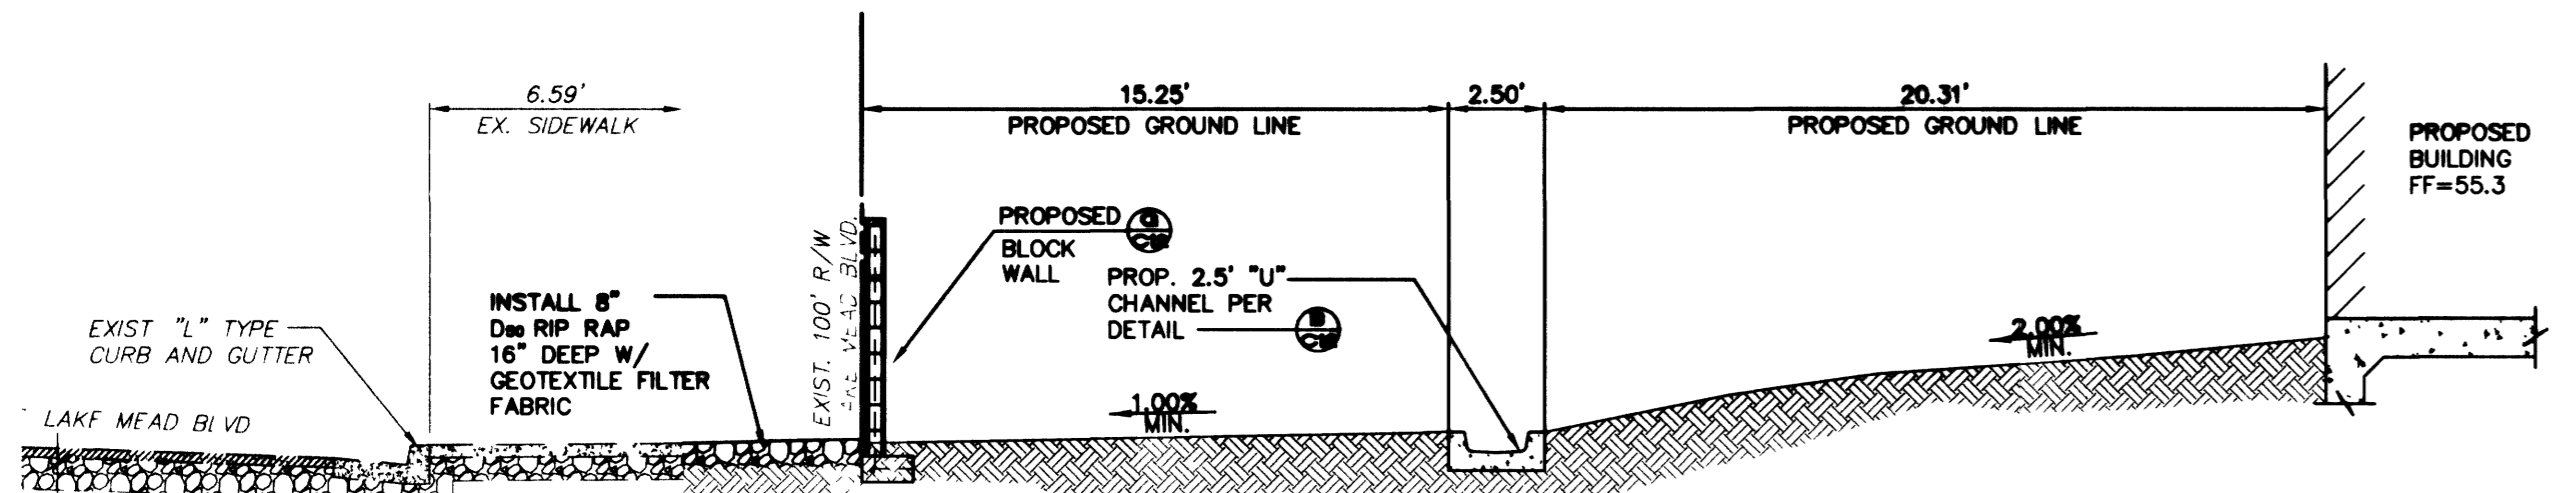


**B CROSS SECTION**  
C11 1"=5'

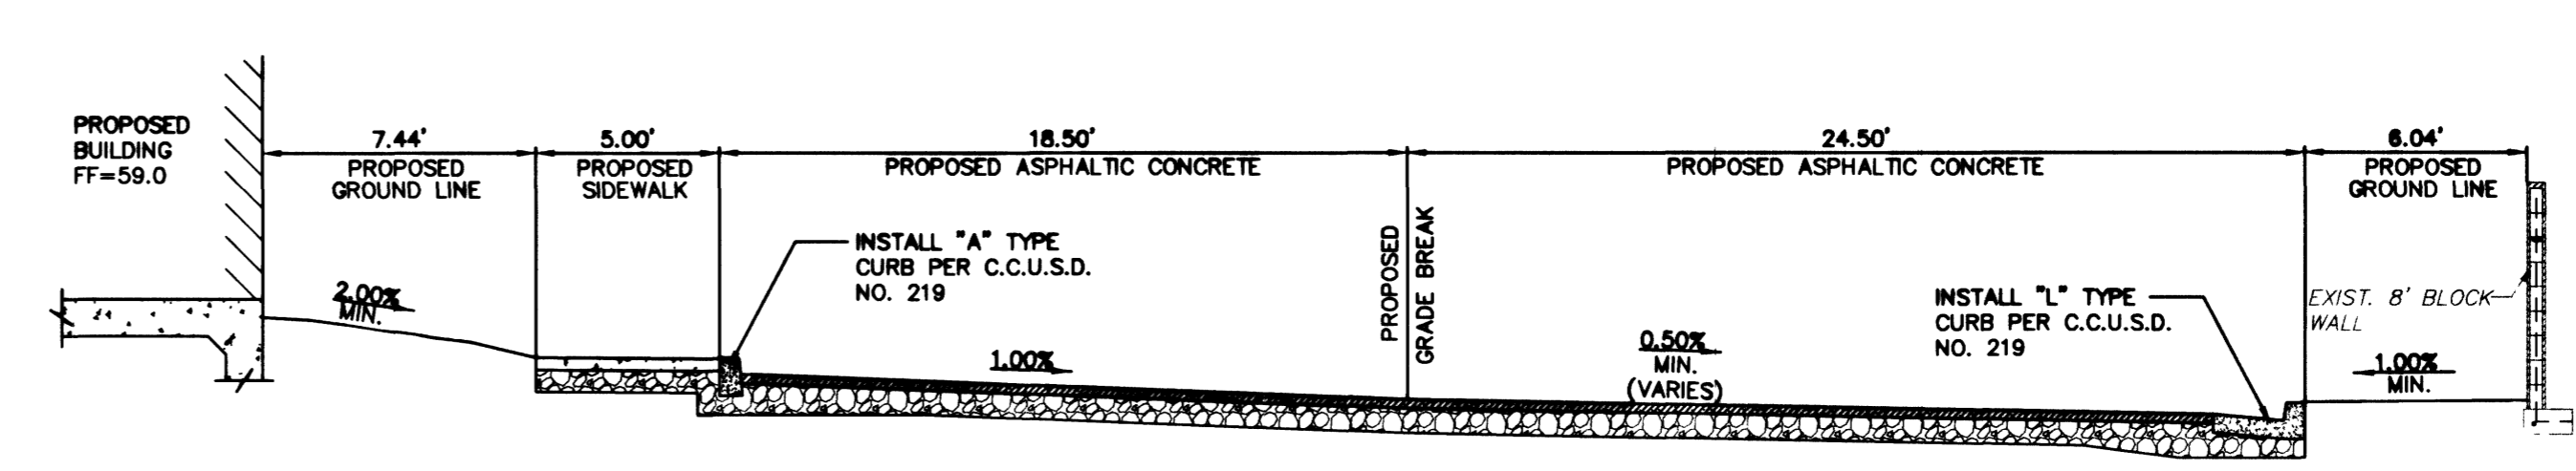


**F CROSS SECTION**  
C11 1"=5'

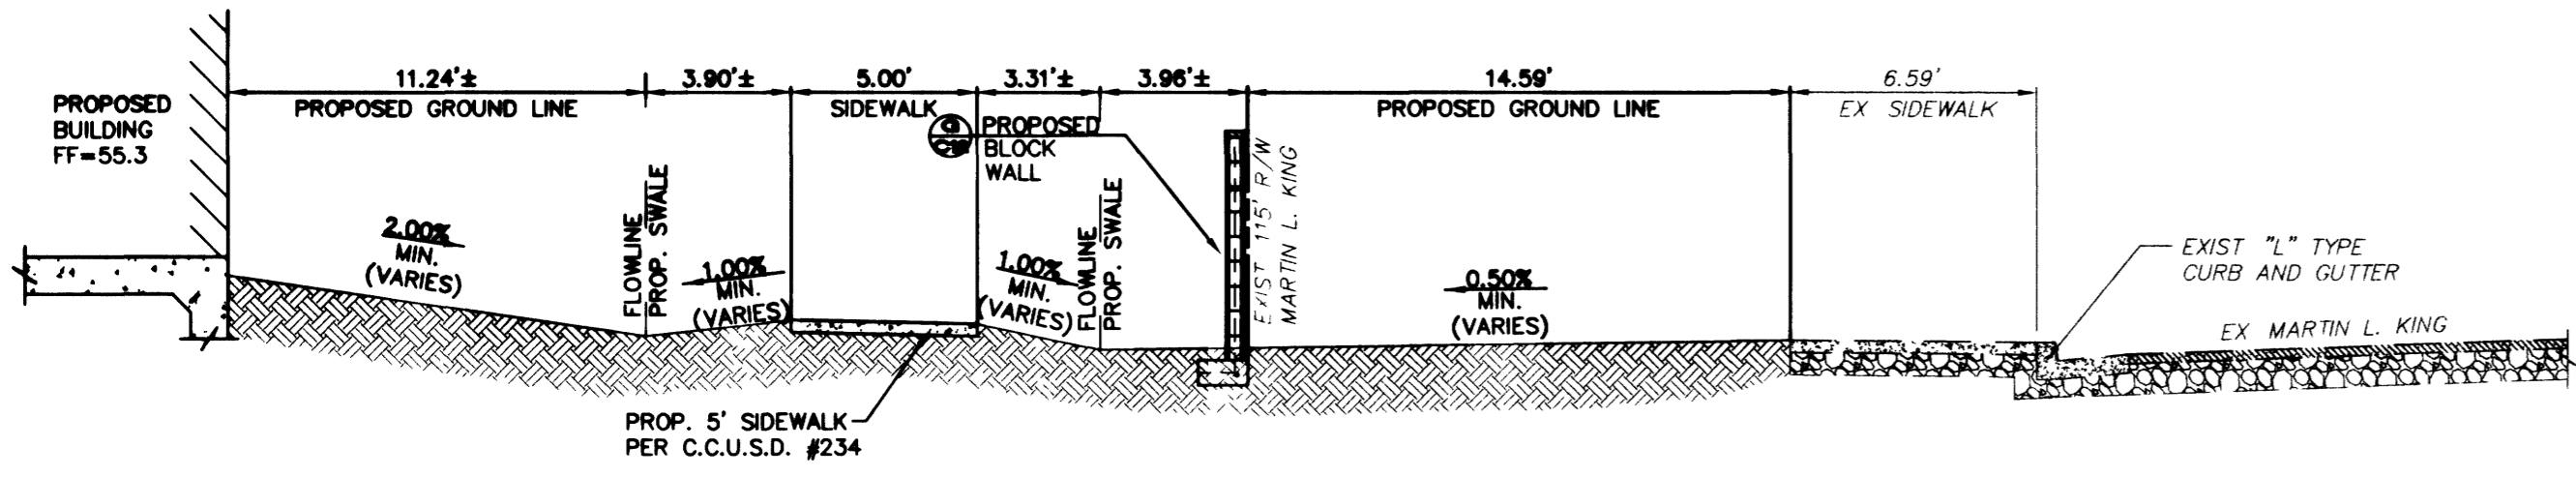


**C CROSS SECTION**  
C11 1"=5'

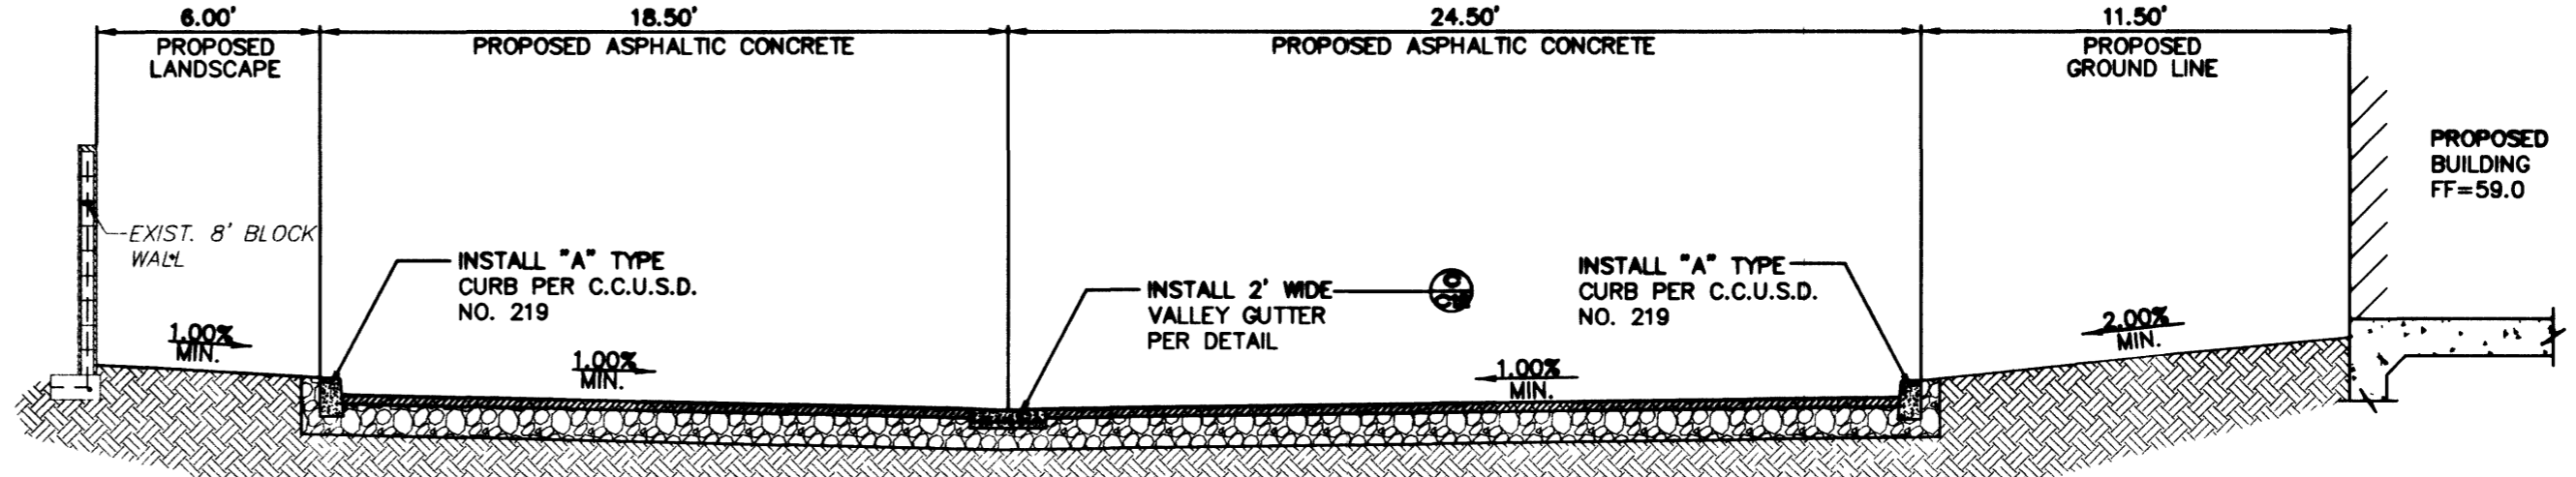


**G CROSS SECTION**  
C11 1"=5'

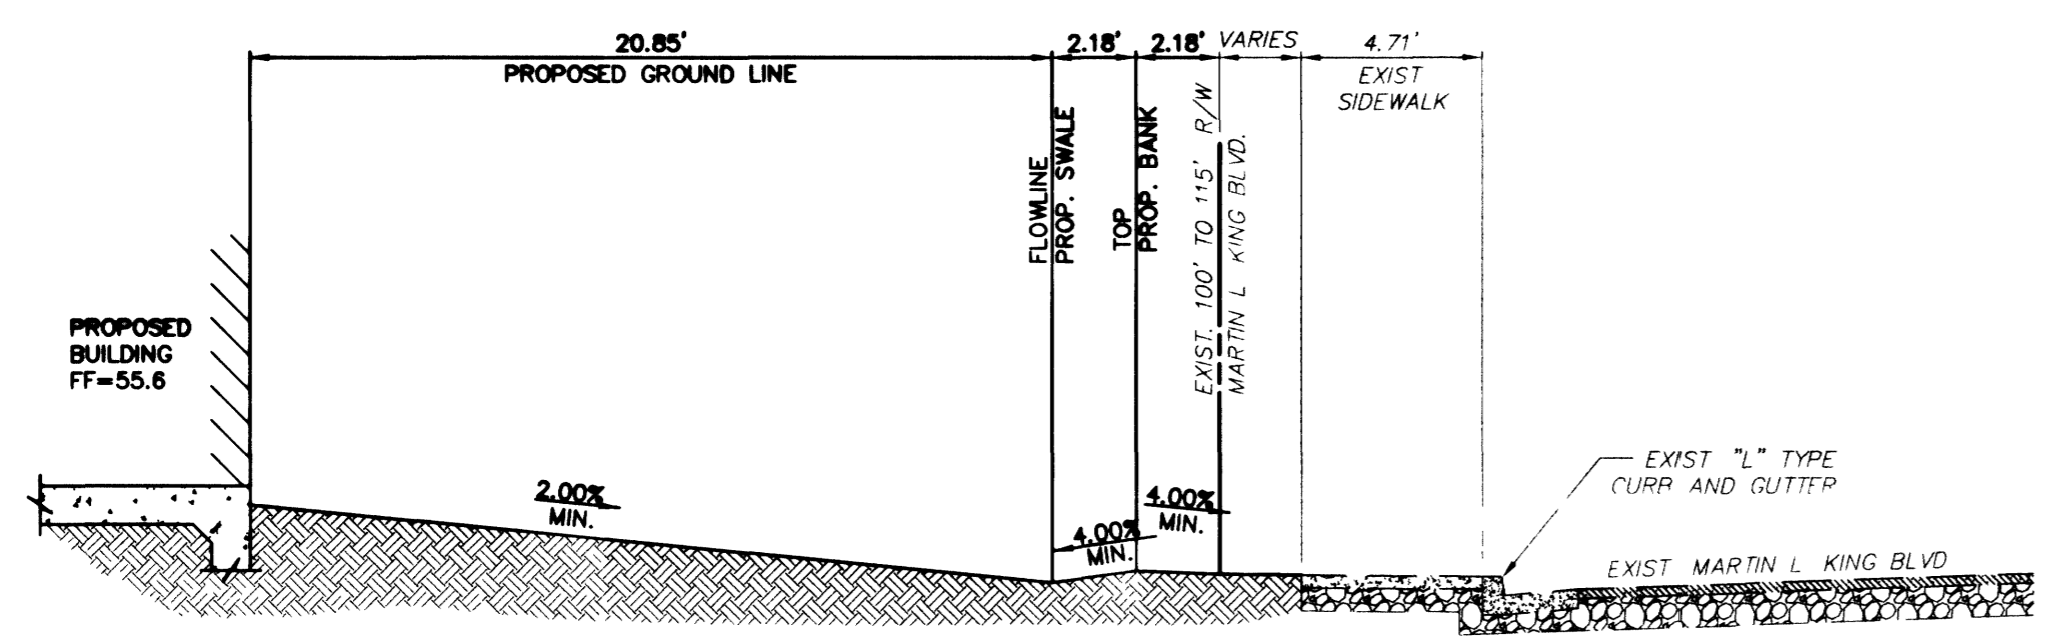


**D CROSS SECTION**  
C11 1"=5'

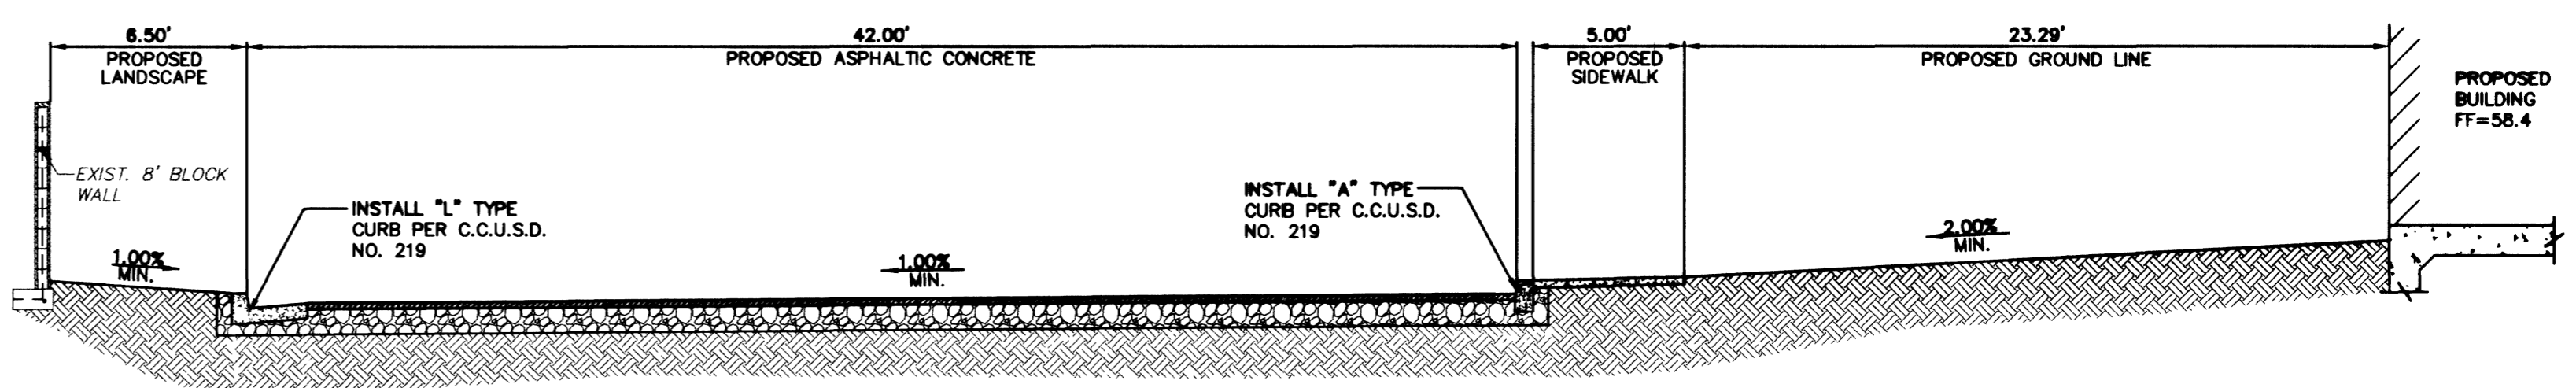

**H CROSS SECTION**  
C11 1"=5'

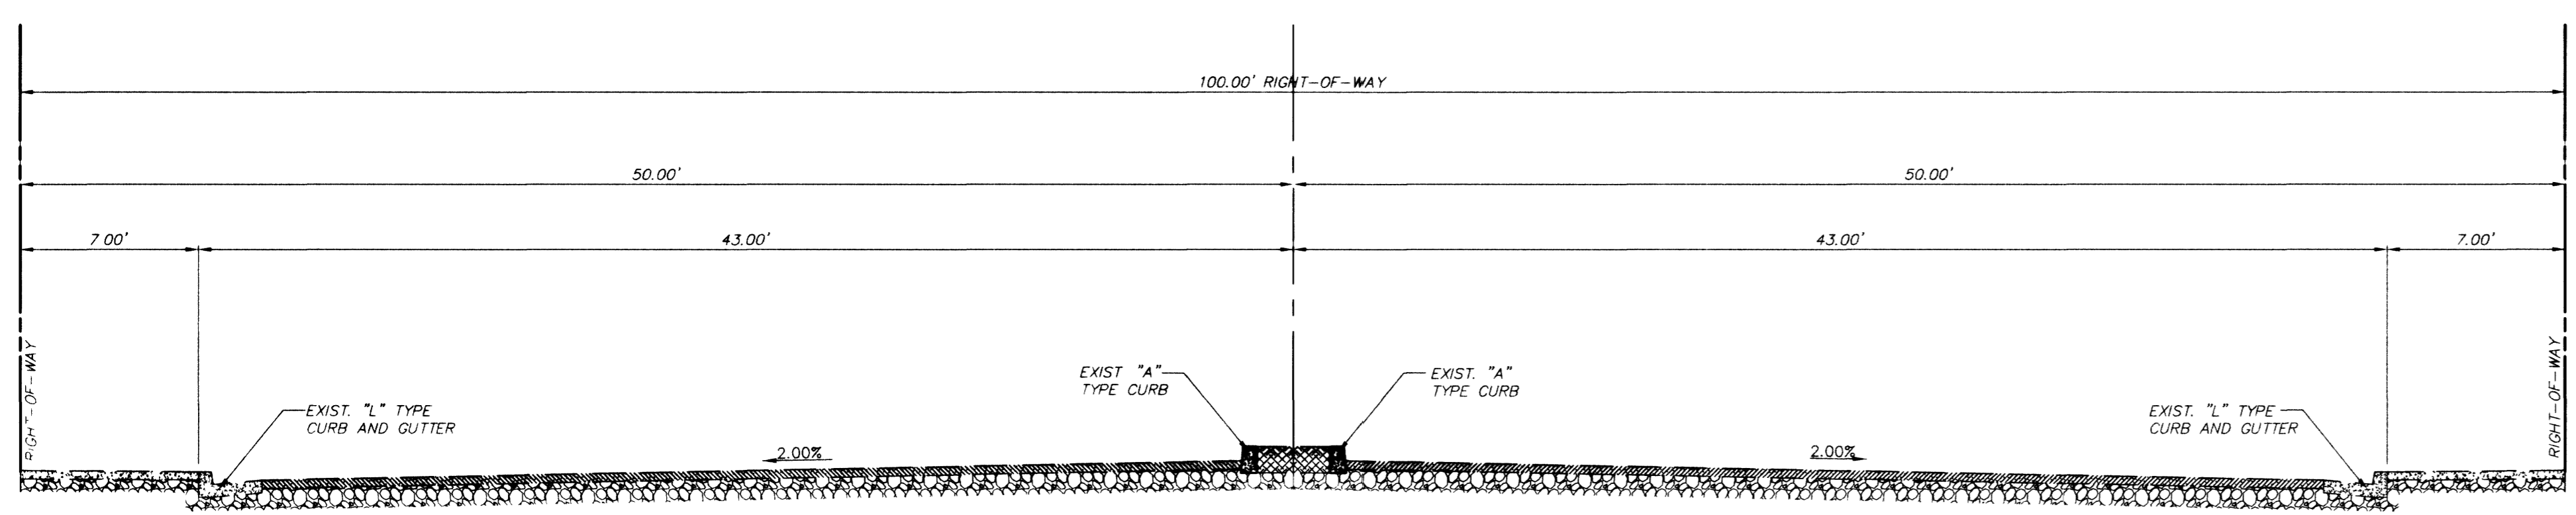

**B TYP. 100' STREET SECTION**  
C11 1"=5'

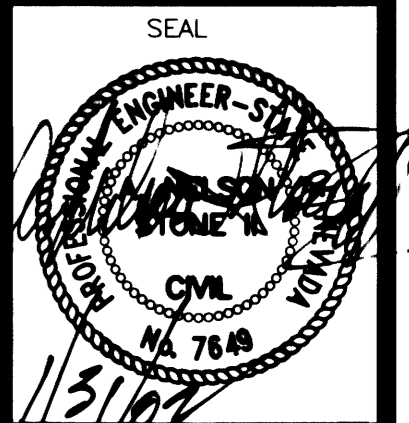REV	DATE	BY	REVISION
<p><b>COMMUNITY DEV. PROGRAMS CENTER</b> 2009 ALTA DRIVE LAS VEGAS, NEVADA 89108 702-673-8882</p>			
<p><b>CROSS SECTIONS AND DETAILS</b></p>			
<p><b>LOUISE SHELL/HARMONY PARK SENIOR APARTMENTS</b></p>			
<p>SHEET TITLE: CROSS SECTIONS AND DETAILS PROJECT: LOUISE SHELL/HARMONY PARK SENIOR APARTMENTS</p>			
Drawn by:	08/30/01	JFM	
Designed by:	08/30/01	JFM	
Checked by:	08/31/01	ANS	
Project No.:	401046A001		
Scale:	AS NOTED		N/A
<p>SEAL            JFM          13/01</p>			
<p>SHEET C11 C11 OF C12</p>			
<p>DRAWING NO. 107-V 3533</p>			