


PLAN

SEE BELOW LEFT
MATCHLINE
"JB" 66+00.00

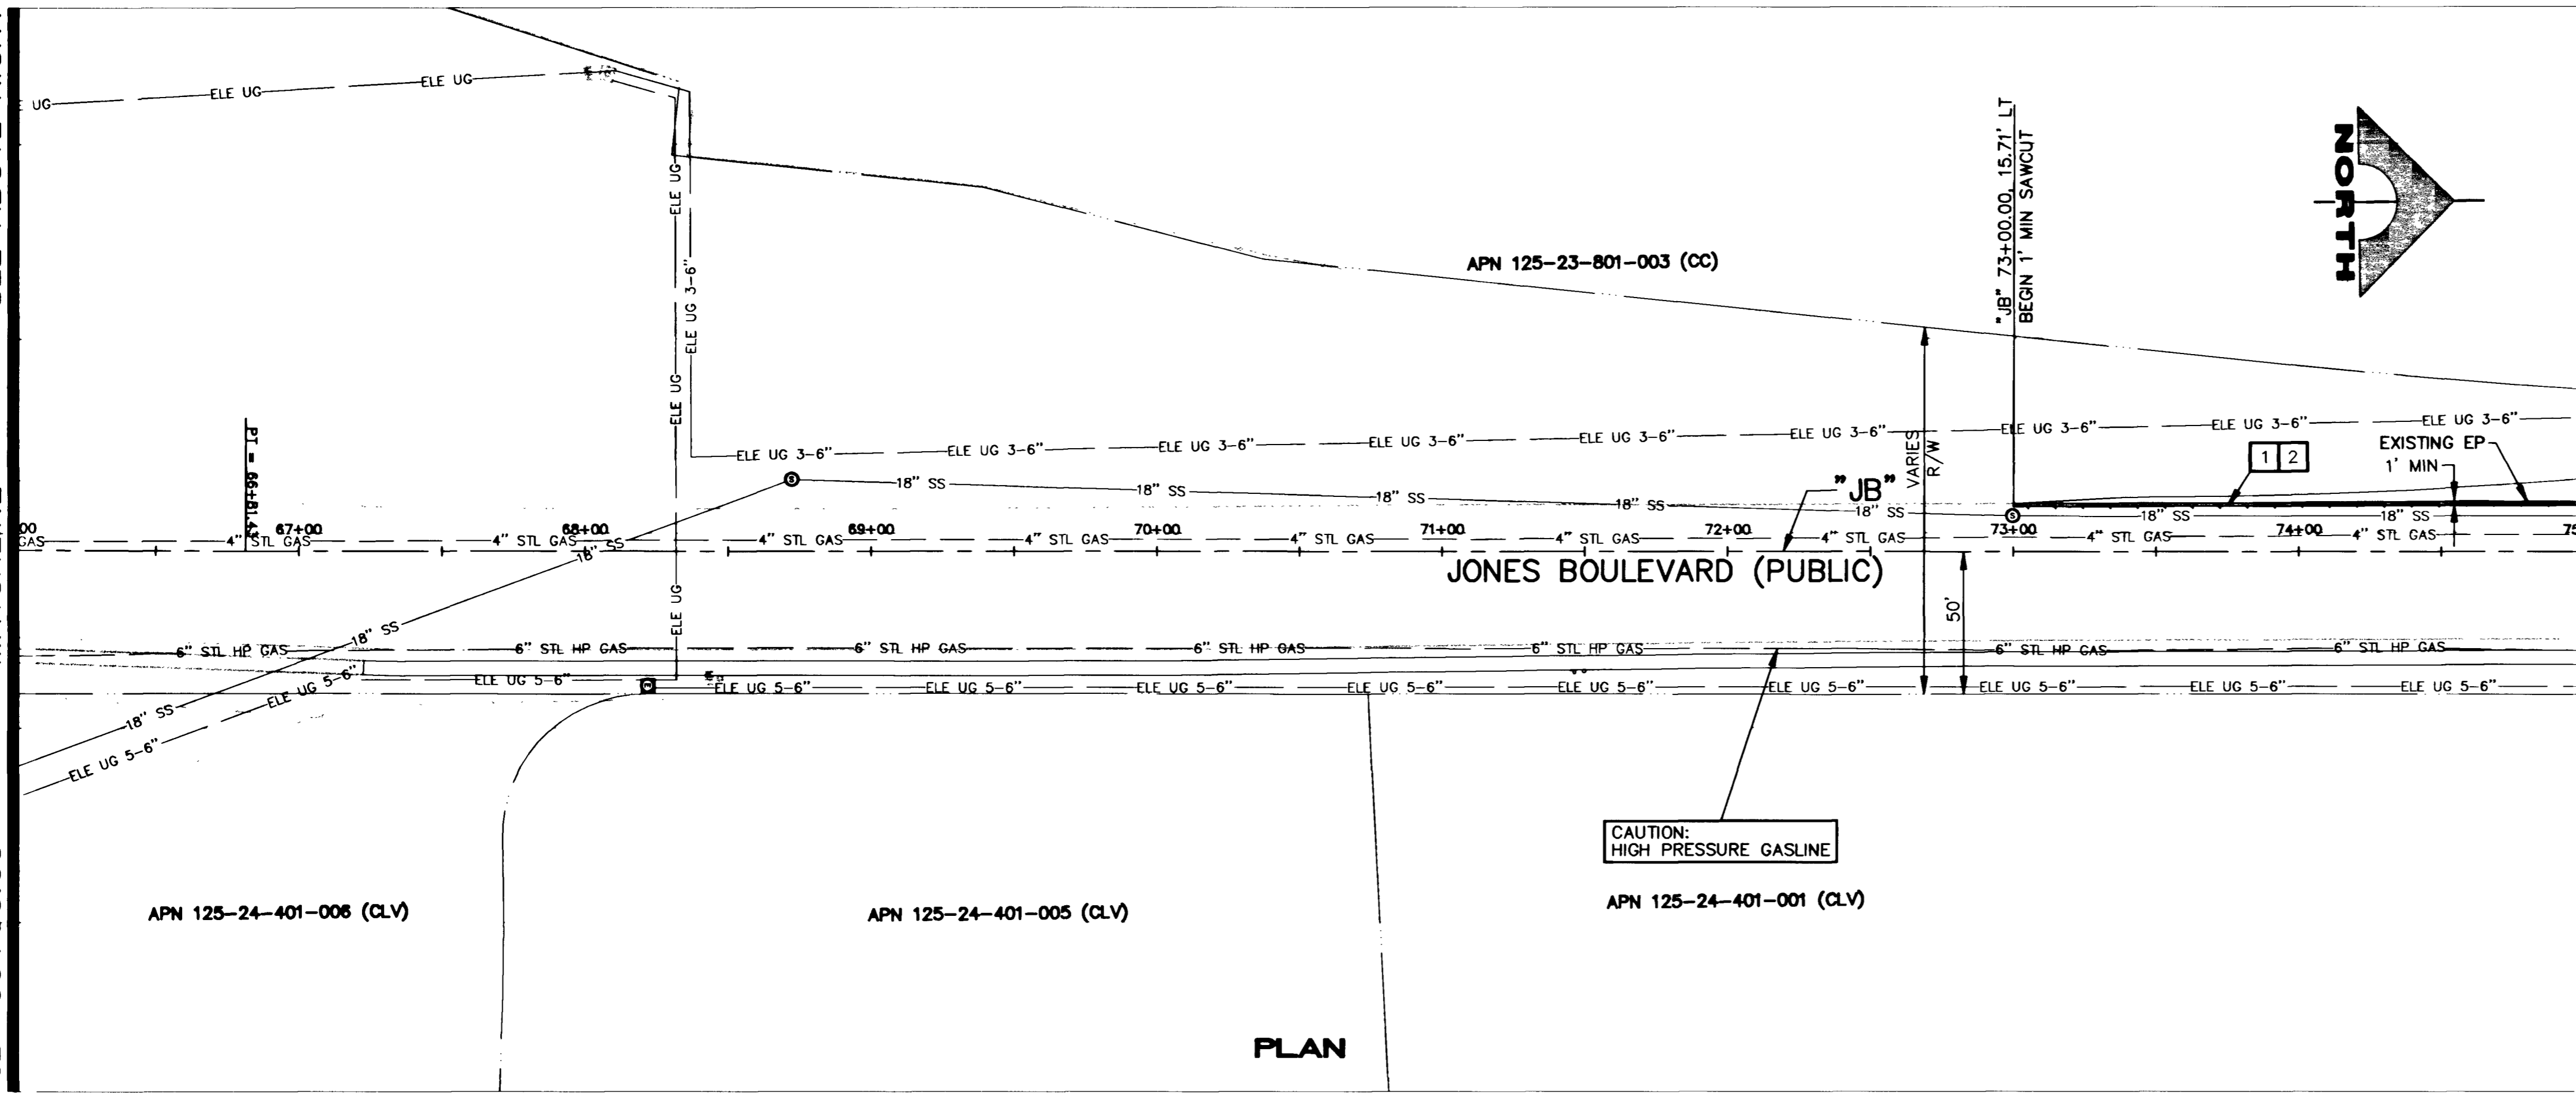


PLAN

SEE ABOVE RIGHT
MATCHLINE
"JB" 75+00.00


- ### REMOVAL AND RELOCATION NOTES
- REMOVAL**
- 1 SAWCUT AND MATCH EXISTING IMPROVEMENTS
 - 2 REMOVE A.C. PAVEMENT
 - 3 REMOVE CONCRETE CURB AND GUTTER
 - 4 REMOVE CONCRETE SIDEWALK
 - 5 REMOVE CONCRETE DRIVEWAY
 - 6 REMOVE AND SALVAGE DOUBLE IRON SWING GATE
 - 7 REMOVE BLOCK WALL WITHIN RIGHT-OF-WAY
 - 8 REMOVE CHAIN-LINK DRIVE GATE
 - 9 REMOVE TREE (6" TO 18" DIAMETER)
 - 10 NOT USED
 - 11 REMOVE AND SALVAGE SIGN
 - 12 REMOVE FENCE WITHIN RIGHT-OF-WAY AND SALVAGE
 - 13 REMOVE/RELOCATE UTILITY POLE AND APPURTENANCES (BY NPC)
 - 14 REMOVE AND SALVAGE STREETLIGHT
 - 15 REMOVE FENCE WITHIN RIGHT-OF-WAY
- RELOCATION**
- 16 RELOCATE SIGN (SEE TS-SHEETS FOR NEW LOCATION)
 - 17 RELOCATE MAILBOX W/PAD
 - 18 RELOCATE IRRIGATION BOX (SEE C-SHEETS FOR NEW LOCATION)
 - 19 RELOCATE FIRE HYDRANT(SEE U-SHEETS)
 - 20 RELOCATE MAILBOX W/O PAD
 - 21 RELOCATE METAL DOUBLE SWING GATE (SEE C-SHEETS FOR NEW LOCATION)
 - 22 RELOCATE METAL SWING GATE (SEE C-SHEETS FOR NEW LOCATION)
 - 23 RELOCATE TELEPHONE VAULT (BY SPRINT)
 - 24 RELOCATE CHAIN-LINK DOUBLE SWING GATE (SEE C-SHEETS FOR NEW LOCATION)
 - 25 RELOCATE ELECTRICAL VAULT (BY NPC)
 - 26 RELOCATE GAS LINE TEST STATION (BY SWG)
 - 27 REMOVE FENCE WITHIN RIGHT-OF-WAY AND RELOCATE (TYPE AS NOTED, SEE C-SHEETS FOR NEW LOCATION)
 - 28 RELOCATE TEST STATION (SEE DETAIL SHEET U9)
 - 29 NOT USED
 - 30 RELOCATE PALM TREE (18" DIAMETER)

- ### LEGEND
- REMOVE CONCRETE (CURB, GUTTER, SIDEWALK, VALLEY GUTTERS, DRIVEWAYS, ETC.)
 - REMOVE AC PAVEMENT AND GRAVEL BASE TO DESIGN FINISH SUBGRADE.

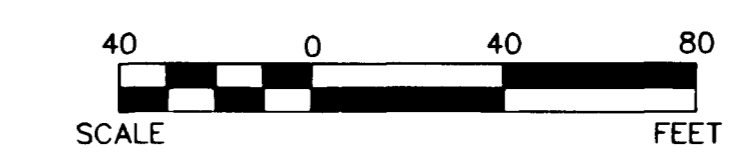

Call before you Dig.
1-800-227-2600
UNDEGROUND SERVICE ORGANIZATION (USO)

CALL BEFORE YOU DIG OVERHEAD
1-702-593-6111

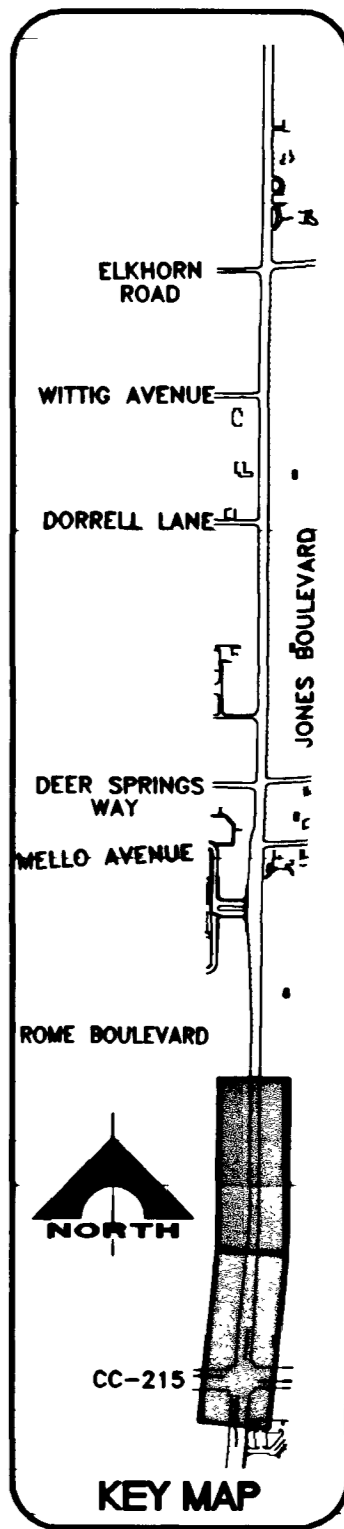

 DEPARTMENT OF PUBLIC WORKS 400 EAST STEWART LAS VEGAS NEVADA, NV 89101 (702) 229-6276		 G.C. WALLACE, INC. Engineers/Planners/Surveyors 1555 SOUTH RAINBOW BLVD., LAS VEGAS, NEVADA 89146 TELEPHONE: (702) 804-2000 • FAX: (702) 804-2299	
SHEET REMOVAL PLAN "JB" 57+00.00 TO "JB" 75+00.00		TITLE JONES BOULEVARD BELTWAY TO ELKHORN ROAD	
DRAWN BY: DPHL	DESIGNED BY: BGR	CHECKED BY: TAM	PROJECT NO: 412.414
		SCALE: 1"=40' HOR 1"=4' VERT	SHEET R1 12 OF 74 SHEETS DRAWING NO. 107-V3677