


PLAN


3/16" = 1'-0"

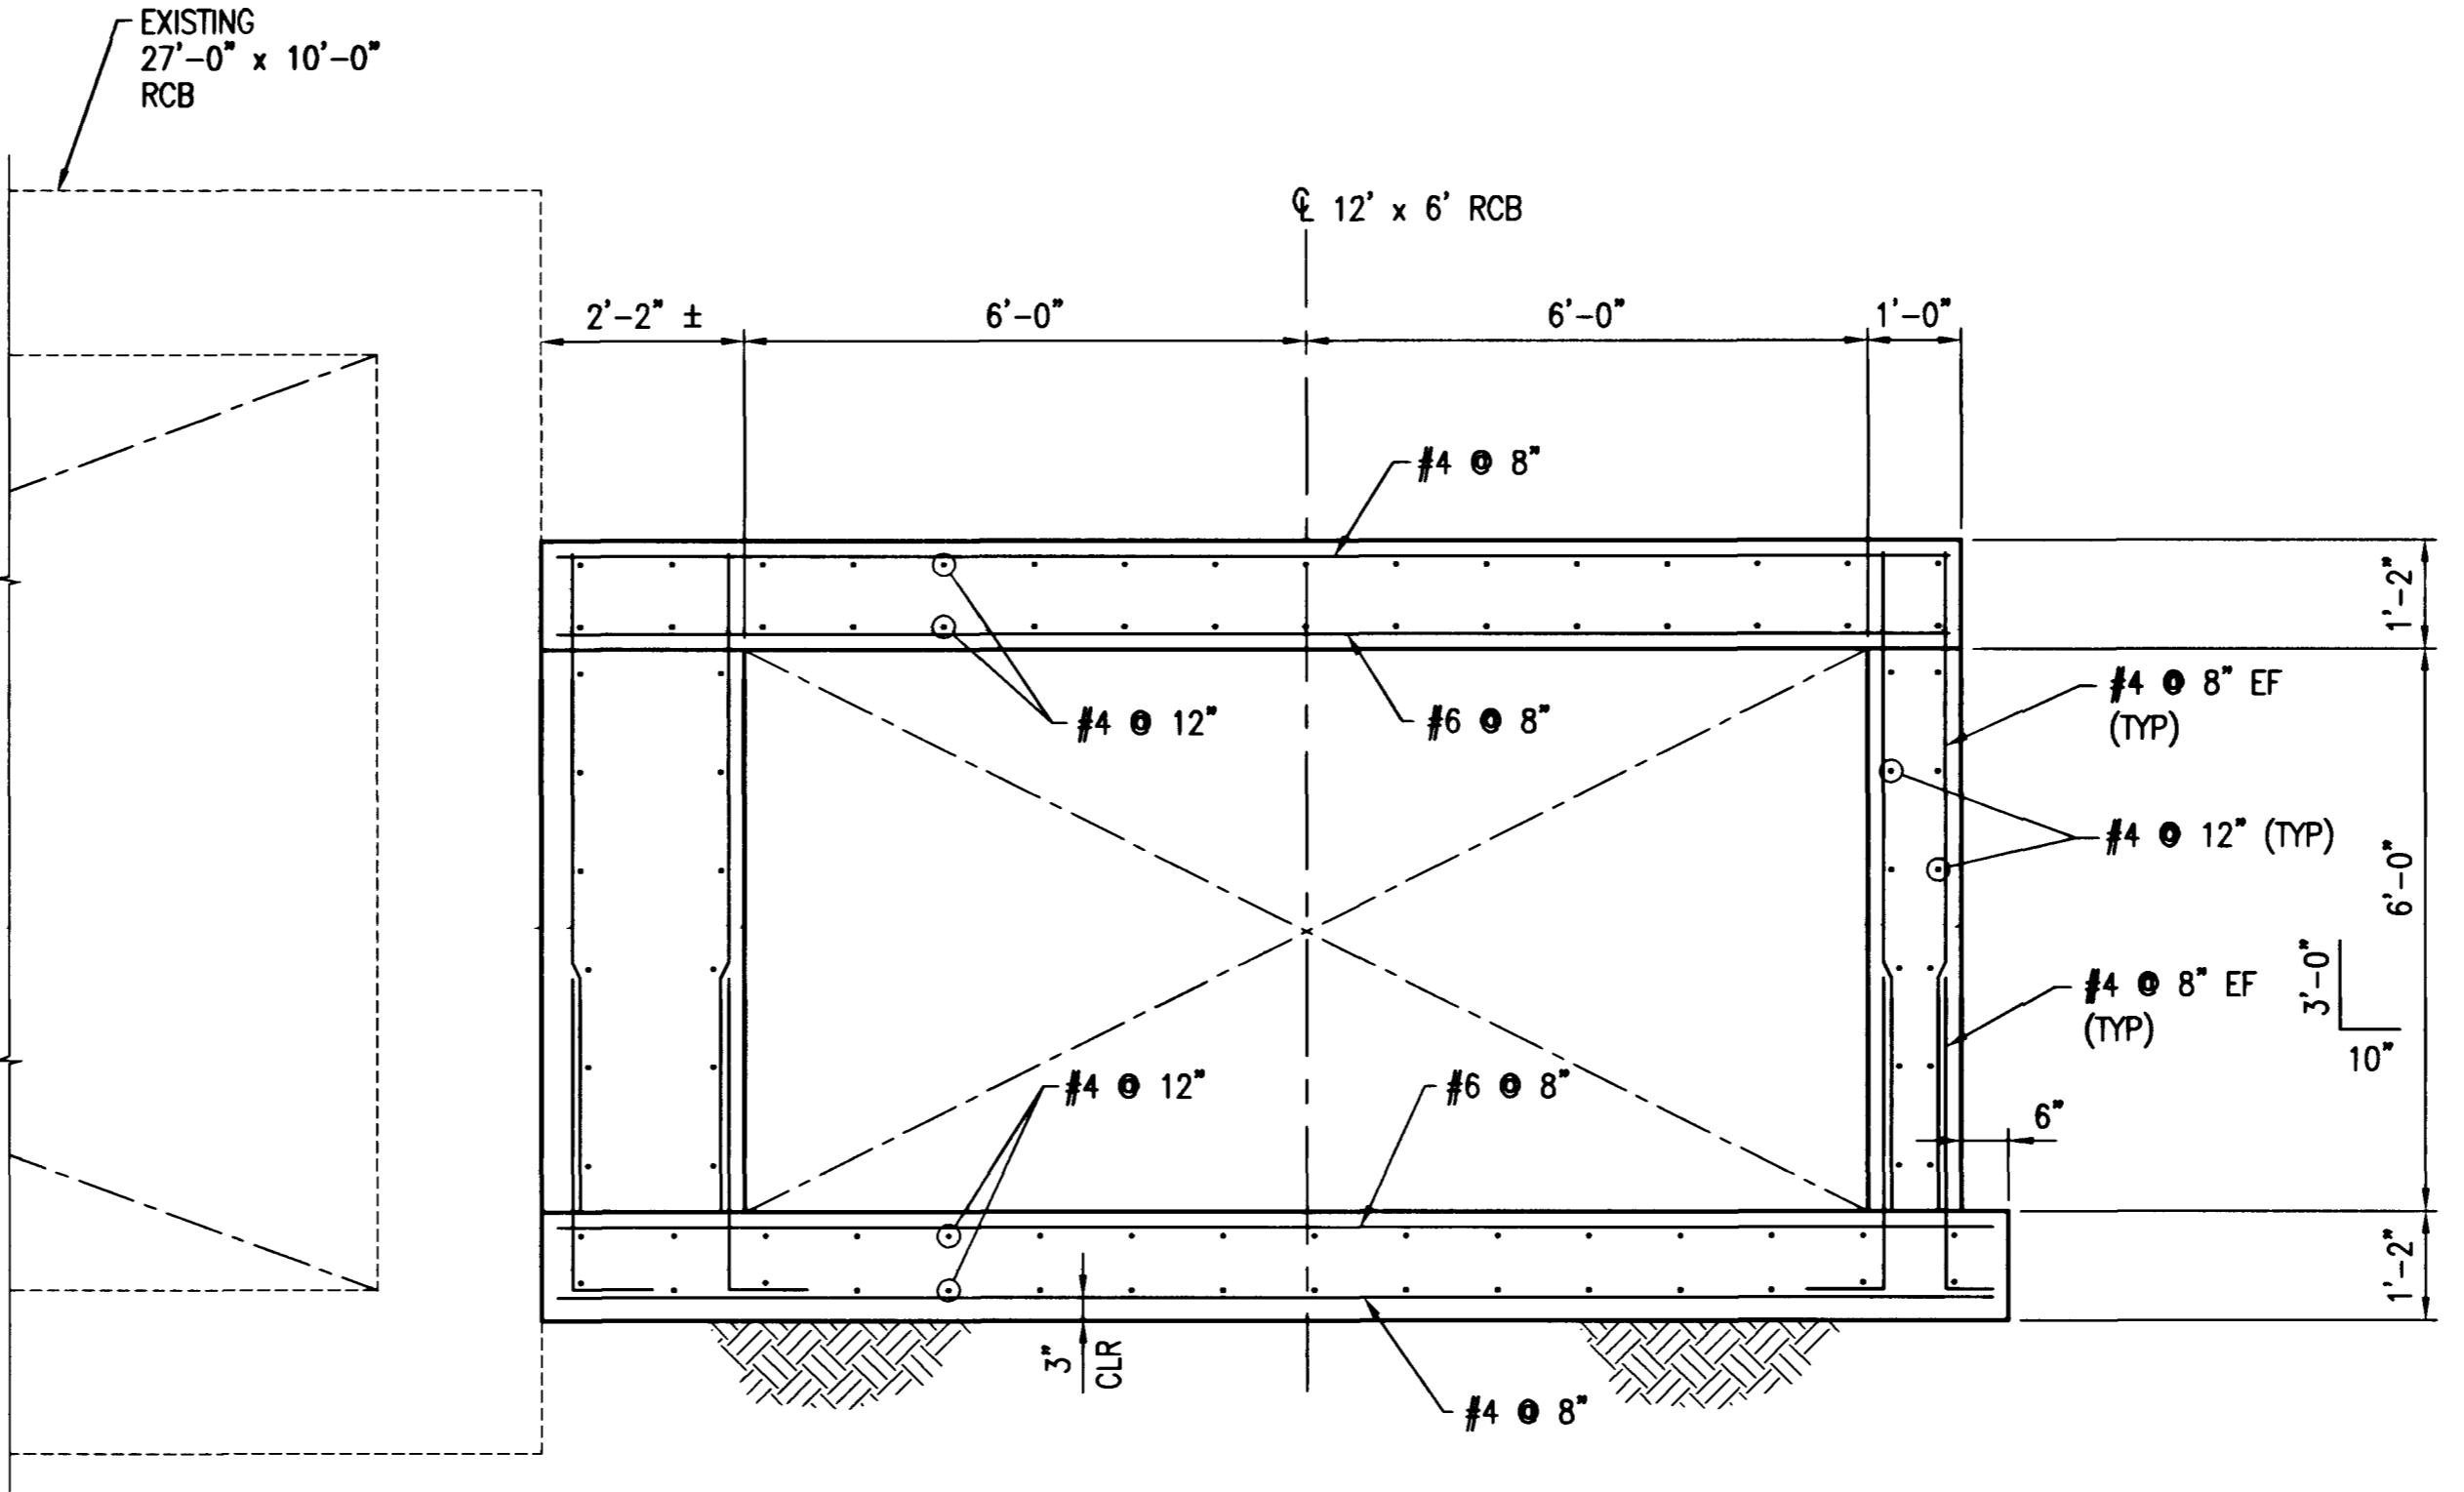

SECTION


1/2" = 1'-0"

SEE GENERAL STRUCTURAL NOTES ON SHEET SD15

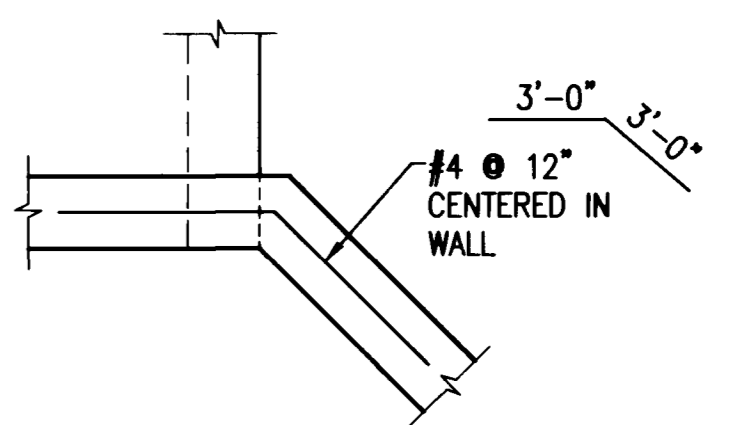


SECTION

3/8" = 1'-0"

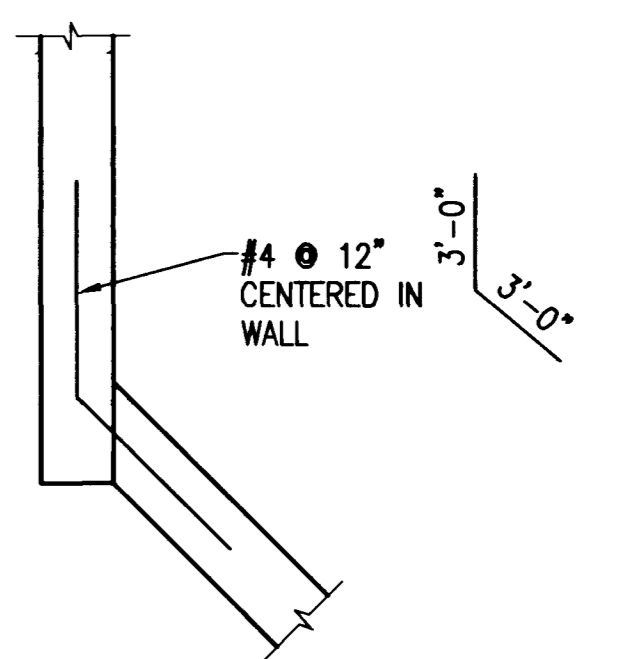


SECTION

3/8" = 1'-0"

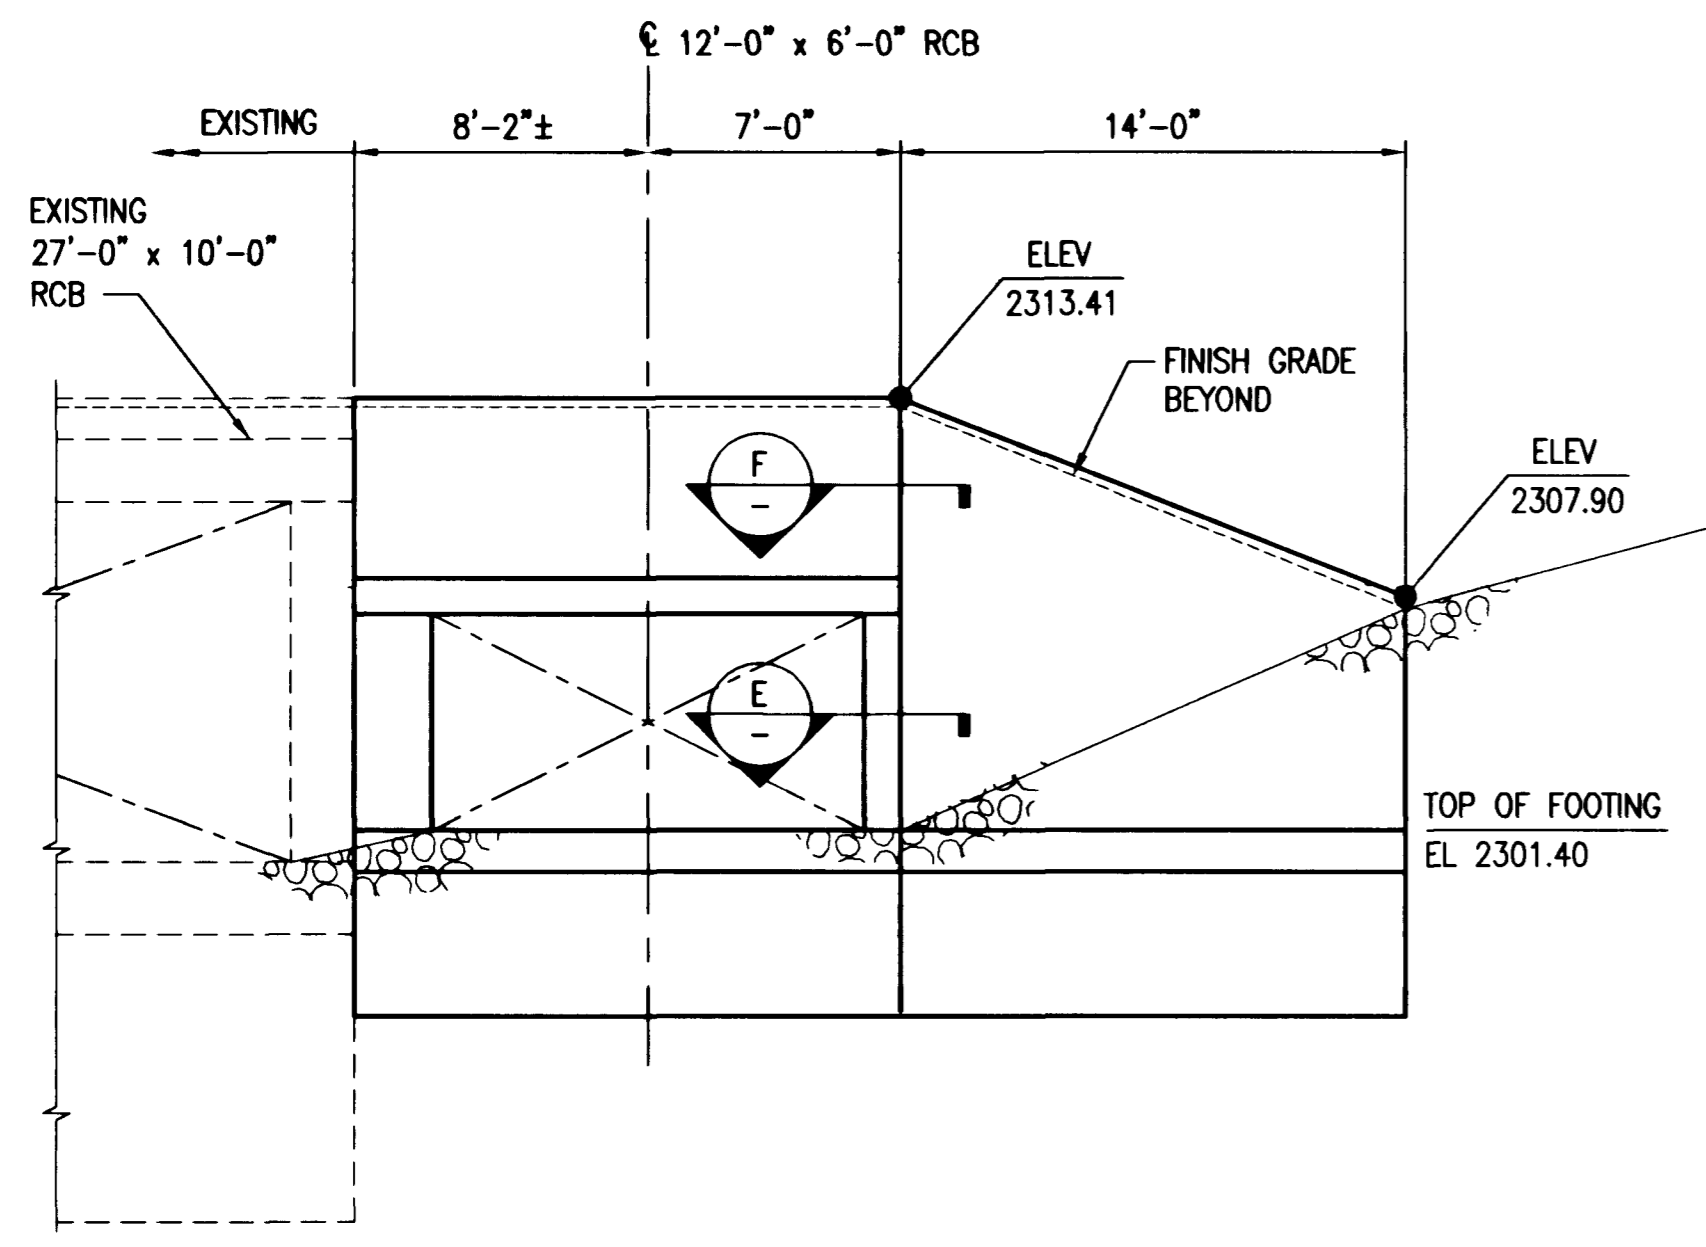


ELEVATION

3/16" = 1'-0"

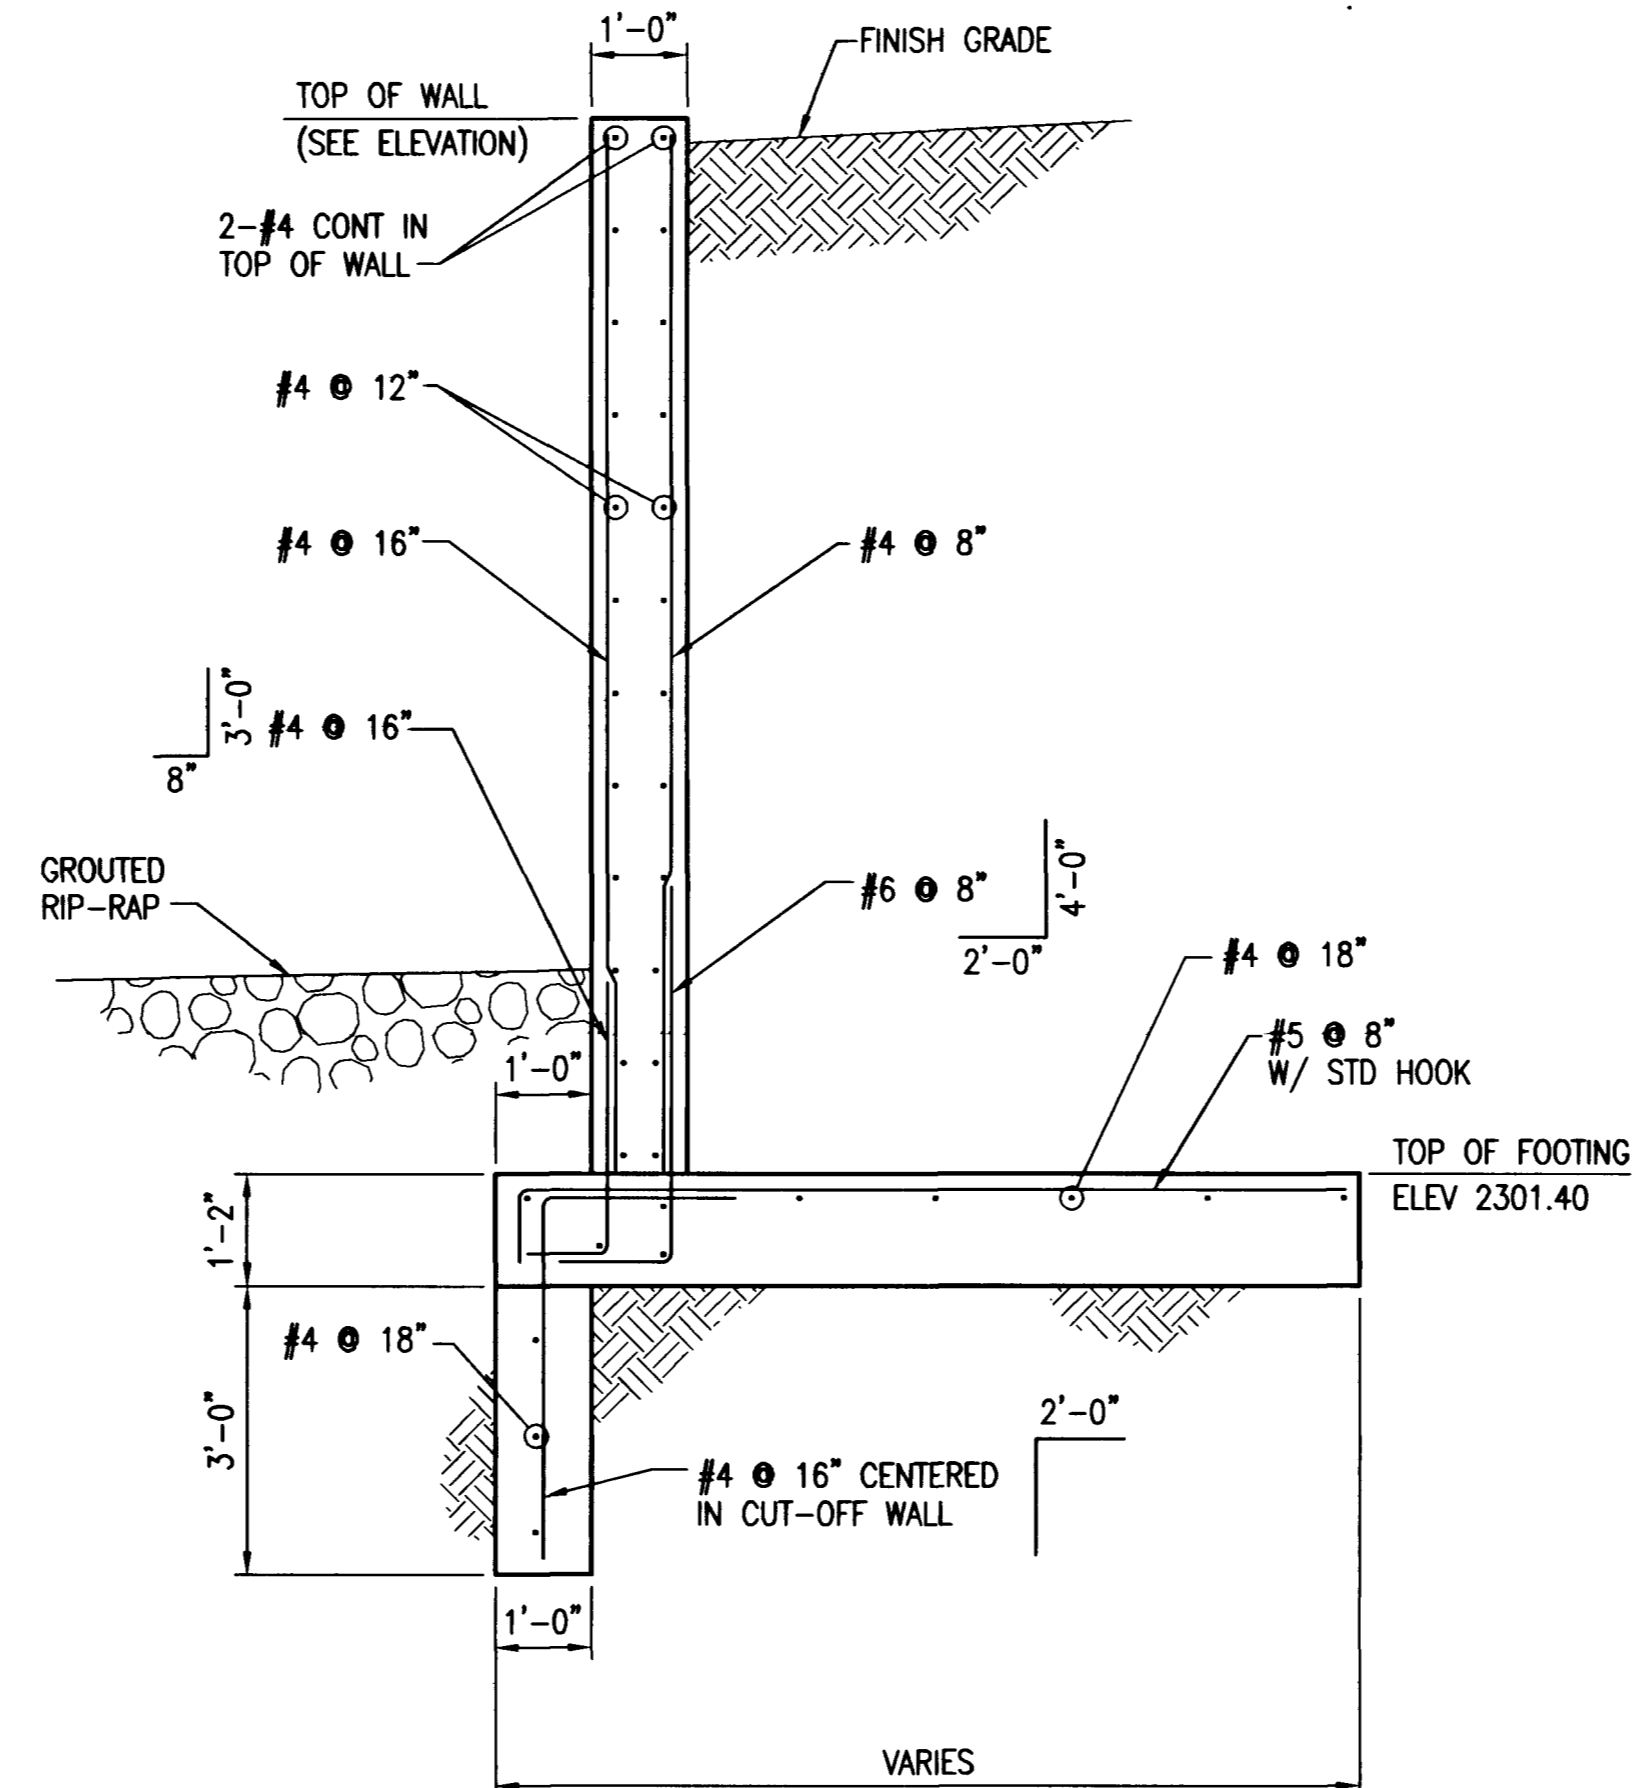

SECTION

1/2" = 1'-0"

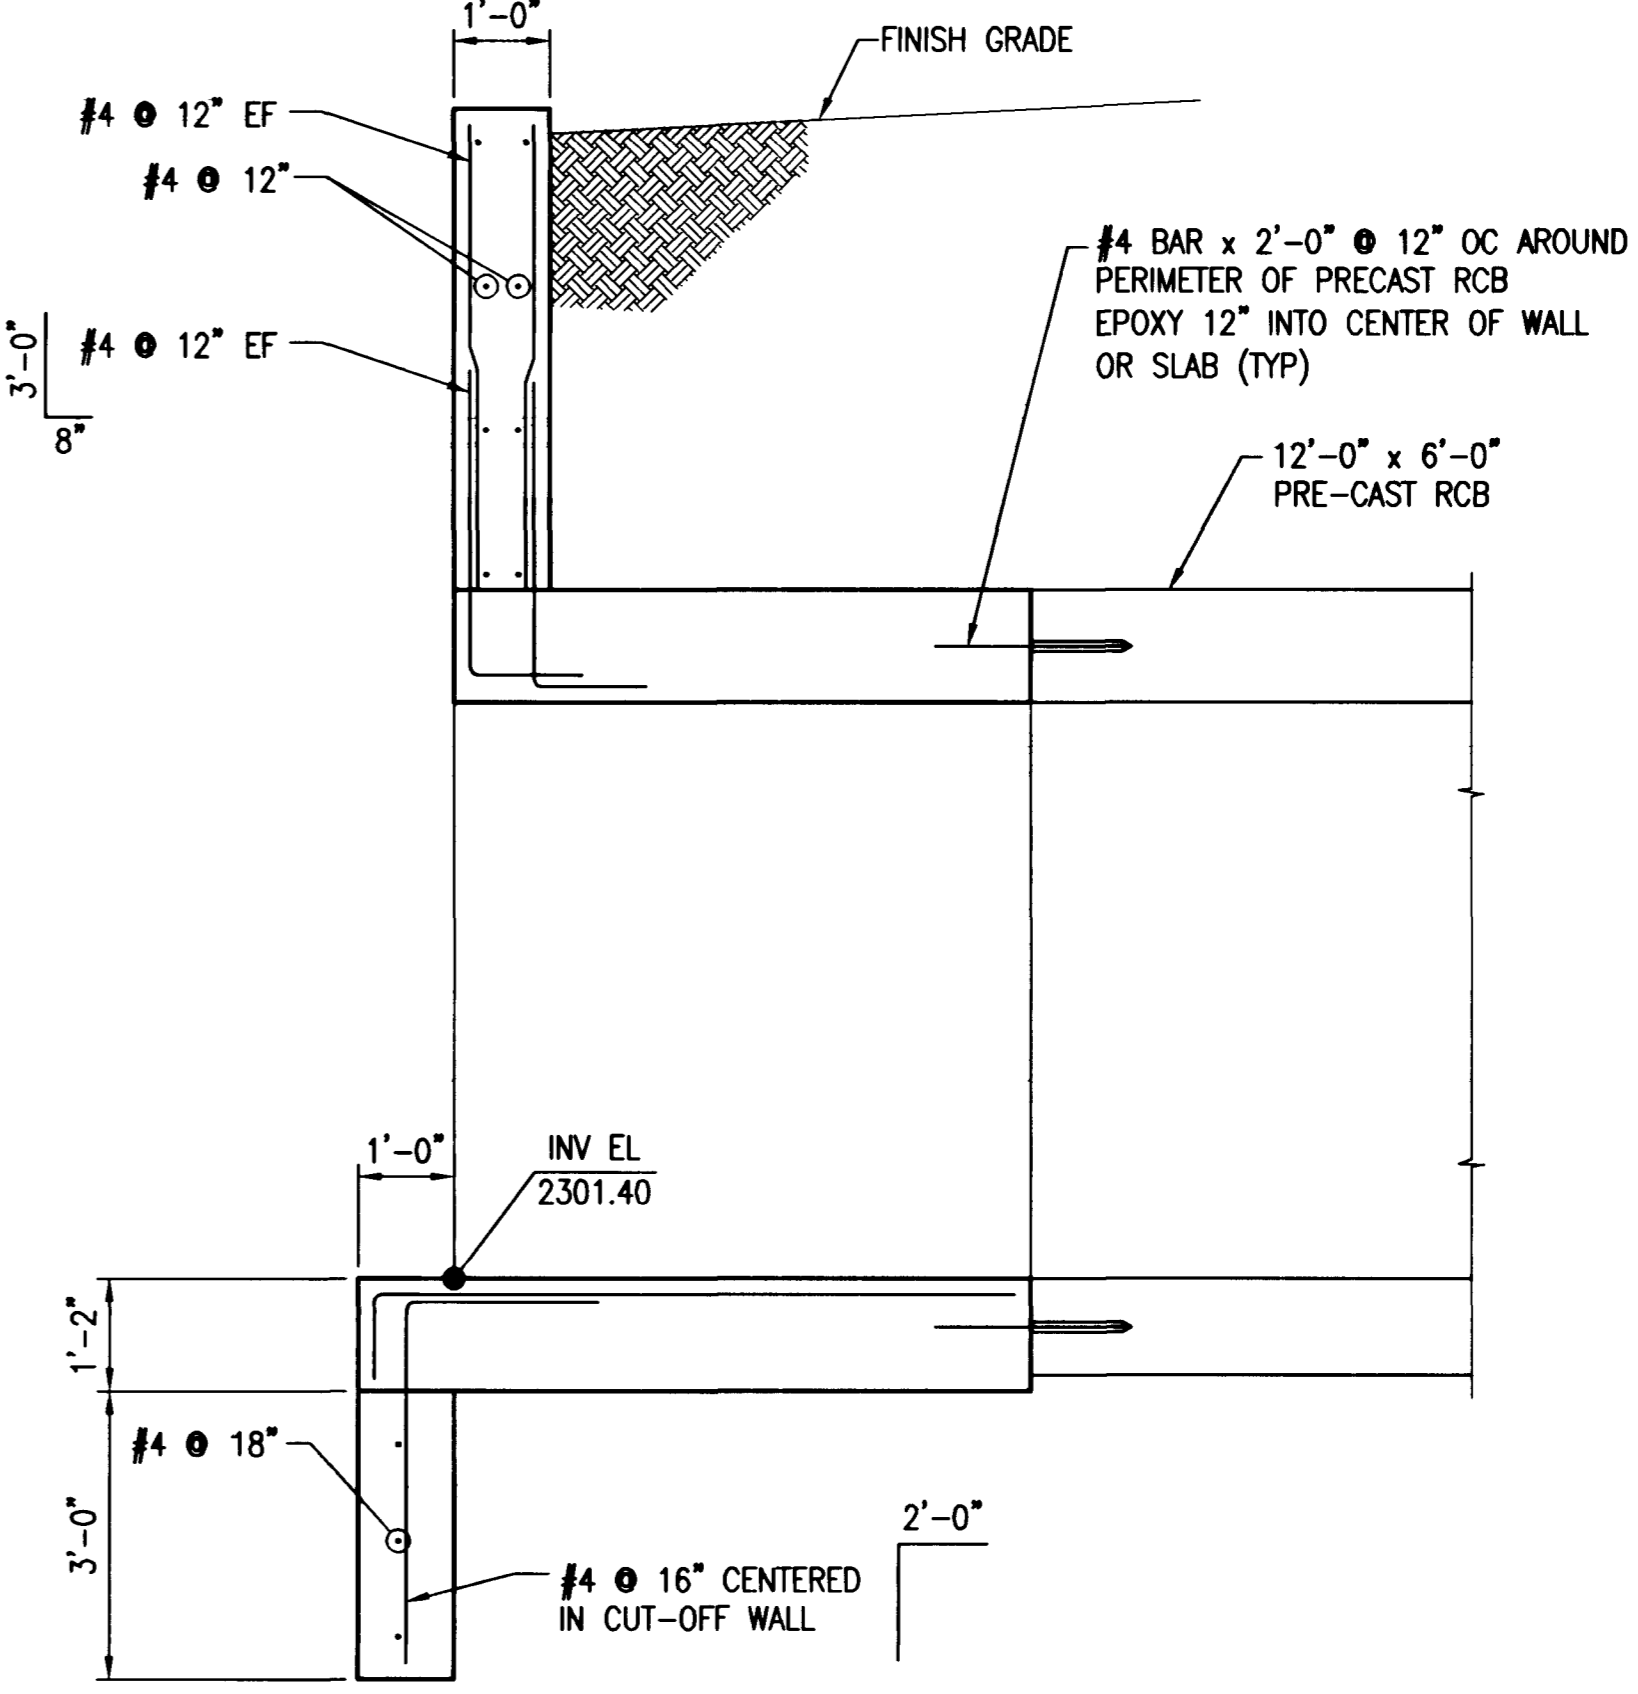

SECTION

1/2" = 1'-0"

NOTE: FOR ADDITIONAL REINFORCING NOT SHOWN SEE SECTION B ON THIS DRAWING

F:\12-414\Draw\Improv\AB_SD15-18.dwg 7-14-03 06:17:40

61738

		DEPARTMENT OF PUBLIC WORKS EAST STEWART LAS VEGAS, NEVADA, NV 89101 (702) 228-6276	
		G.C. WALLACE, INC. Engineers/Planners/Surveyors 1555 SOUTH RAINBOW BLVD., LAS VEGAS, NEVADA 89146 TELEPHONE: (702) 804-2000 • FAX: (702) 804-2999	
HEADWALL DETAILS		JONES BOULEVARD BELTWAY TO ELKHORN ROAD	
DRAWN BY:	DESIGNED BY:	CHECKED BY:	PROJECT NO.:
NO.	EGG		412.414
		SCALE: AS SHOWN HOR AS SHOWN VERT	
SHEET SD18 50 OF 74 SHEETS		DRAWING NO. 107-V3677	