


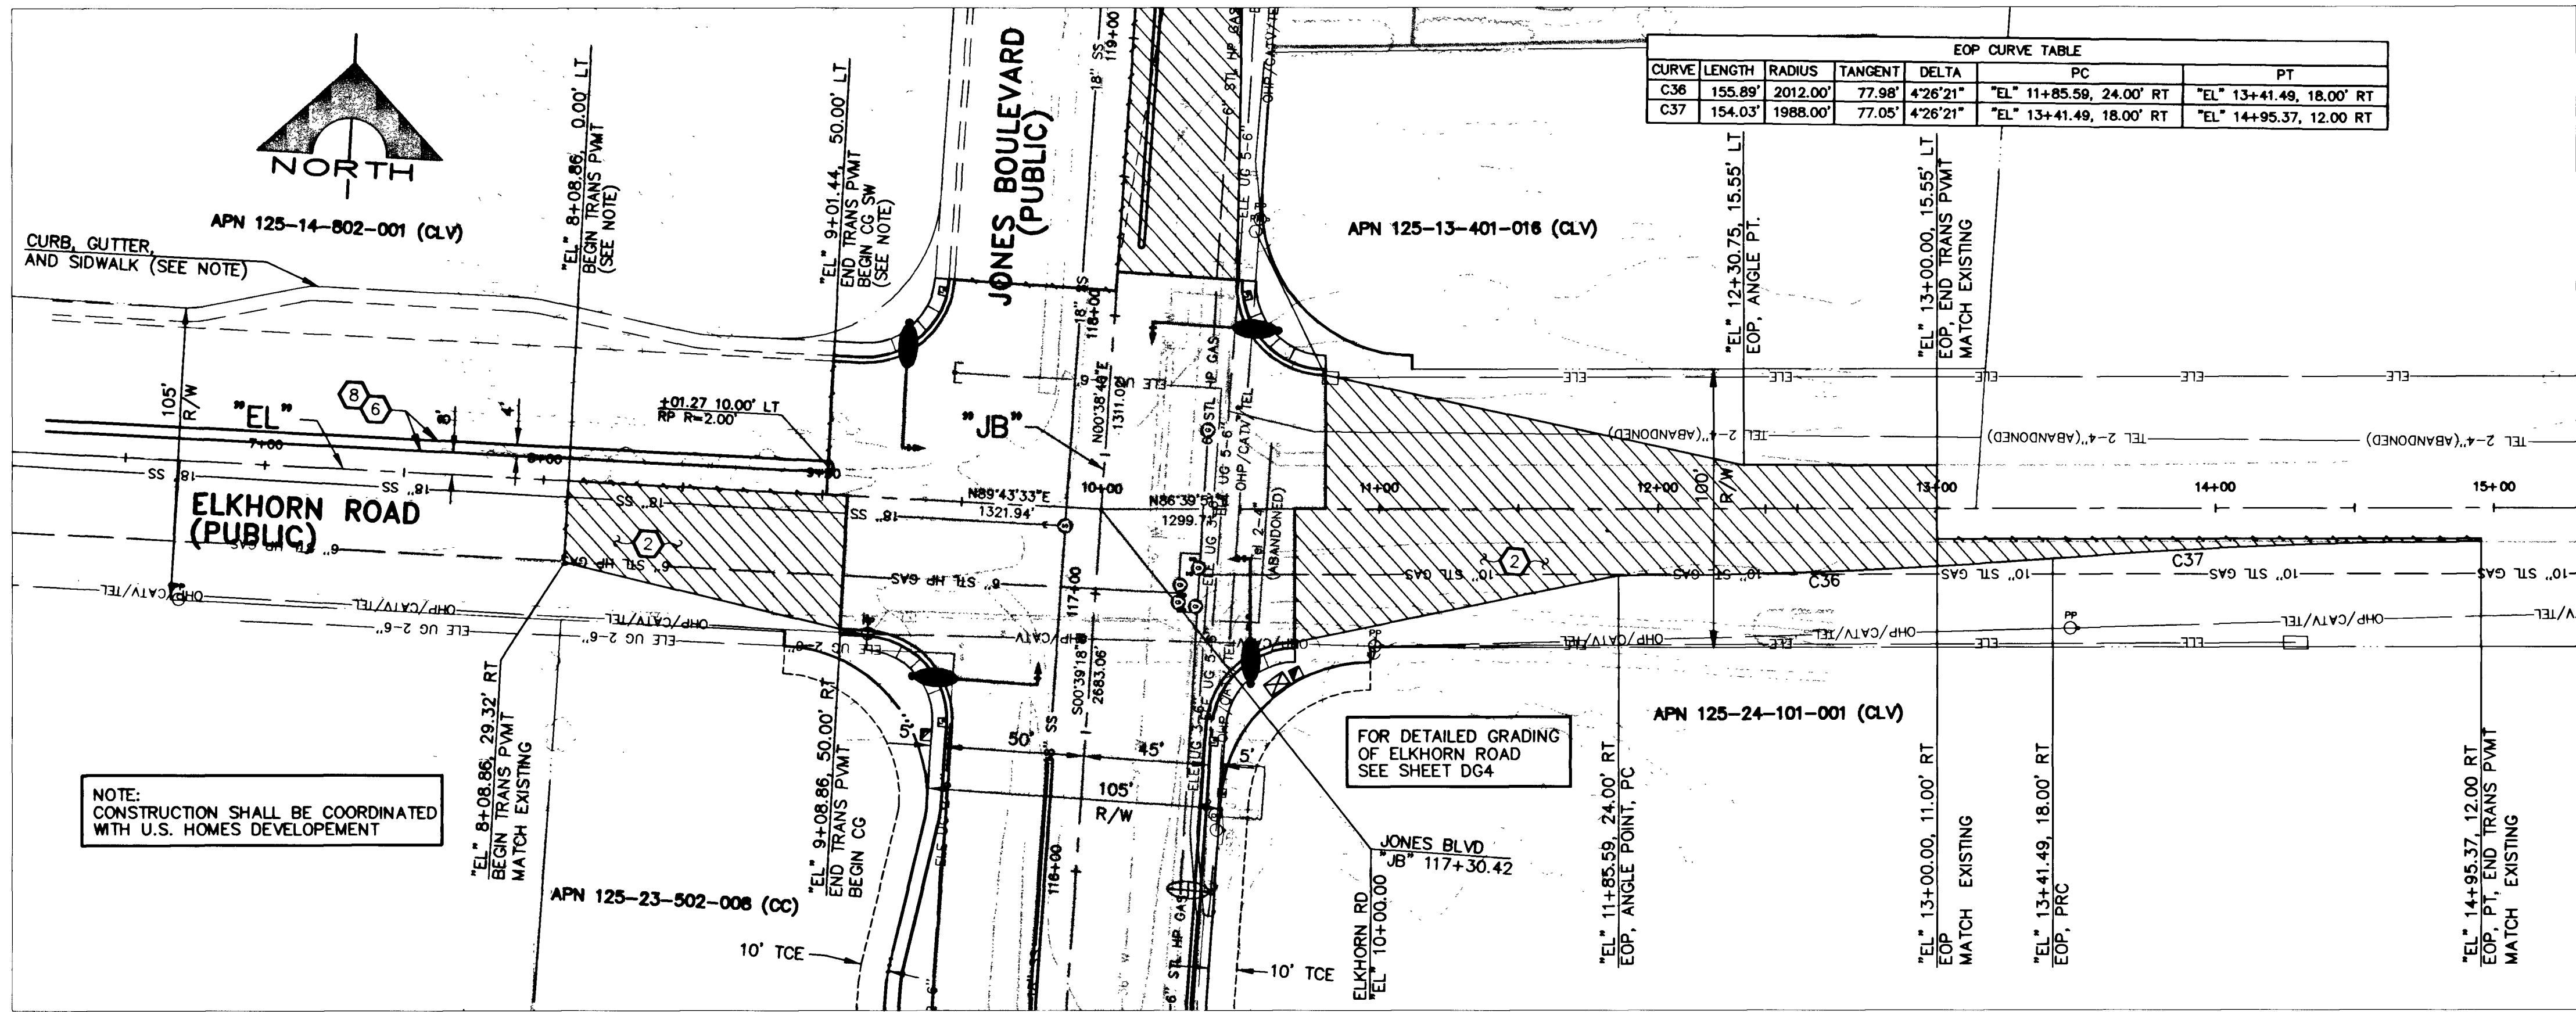

EOP CURVE TABLE					
CURVE	LENGTH	RADIUS	TANGENT	DELTA	PC
C36	155.88'	2012.00'	77.98'	42°26'21"	"EL" 11+85.59, 24.00' RT
C37	154.03'	1988.00'	77.05'	42°26'21"	"EL" 13+41.49, 18.00' RT


- CONSTRUCTION NOTES**
1. CONSTRUCT PLANTMIX BITUMINOUS SURFACE OVER TYPE II AGGREGATE BASE
 2. CONSTRUCT TRANSITION PLANTMIX BITUMINOUS SURFACE OVER TYPE II AGGREGATE BASE
 3. CONSTRUCT "L" TYPE CURB & GUTTER
 4. CONSTRUCT CONCRETE SIDEWALK
 5. CONSTRUCT SIDEWALK RAMP (CASE I)
 6. CONSTRUCT NDOT TYPE 3 CONCRETE CURB
 7. PROVIDE MEDIAN OPENING (SEE DETAIL 5 ON SHEET TY3)
 8. CONSTRUCT CONCRETE MEDIAN SURFACE (SEE DETAIL 3 ON SHEET TY3)
 9. CONSTRUCT DECORATIVE ROCK MEDIAN SURFACE (SEE DETAIL 4 ON SHEET TY3)
 10. ADJUST WATER VALVE BOX COVER TO GRADE (VALVE SHALL BE ACCESSIBLE AT ALL TIMES)
 11. ADJUST WATER MH/VAULT COVER TO GRADE
 12. ADJUST BLOW-OFF AND RISER ASSEMBLY TO GRADE
 13. NOT USED
 14. ADJUST FIRE HYDRANT ASSEMBLY TO GRADE
 15. ADJUST SANITARY SEWER MH TO GRADE
 16. ADJUST MH/VAULT COVER TO GRADE (AS NOTED)
 17. CONSTRUCT BUS TURNOUT
 18. CONSTRUCT 3'X5' BUS LOADING PAD
 19. CONSTRUCT COMMERCIAL DRIVEWAY (OPTION B)
 20. CONSTRUCT RESIDENTIAL DRIVEWAY
 21. CONSTRUCT 2-INCH PLANTMIX BITUMINOUS SURFACE OVER 6-INCH TYPE II AGGREGATE BASE DRIVEWAY
 22. CONSTRUCT 6-INCH CONCRETE OVER 6-INCH TYPE II AGGREGATE BASE DRIVEWAY
 23. CONSTRUCT GRAVEL DRIVEWAY
 24. CONSTRUCT PLANTMIX BITUMINOUS SURFACE SIDEWALK
 25. ADJUST GAS VALVE COVER TO GRADE (BY SWG)
 26. CONSTRUCT TACK-ON MEDIAN ISLAND (SEE DETAIL 6 ON SHEET TY3)
 27. CONSTRUCT 6" PLANTMIX BITUMINOUS SURFACE OVER 15" TYPE II AGGREGATE BASE
- NOTE:
SEE SHEET G3 FOR CLARK COUNTY UNIFORM STANDARD DWG. NO. REFERENCE

- LEGEND**
- DECORATIVE ROCK
 - TRANSITION PAVEMENT THICKNESS IN CONFORMANCE WITH TYPICAL CROSS SECTIONS
 - PLANTMIX BITUMINOUS SURFACE THICKNESSES IN CONFORMANCE WITH TYPICAL CROSS SECTIONS.

Patricia Chan 8/12/03
LAS VEGAS VALLEY WATER DISTRICT DATE
SEE SHEET G3 FOR LVMW STANDARD NOTES



Call before you Dig
1-800-227-2600
UNIFORMED SERVICE (USA)

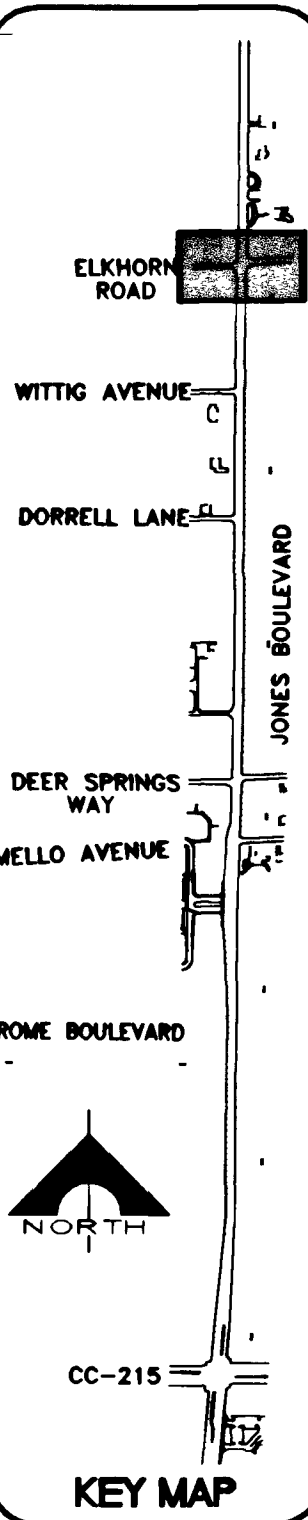

SHEET		TITLE			
PLAN		JONES BOULEVARD BELTWAY TO ELKHORN ROAD			
ELKHORN ROAD		"EL" 6+00.00 TO "EL" 15+00.00			
DRAWN BY:	DESIGNED BY:	CHECKED BY:	PROJECT NO:		
DPH	EBR	JAM	412.414		
SCALE: 1"=40'		HORIZ VERT			
NONE		NONE			
SHEET C11					
26 OF 74 SHEETS					
DRAWING NO. 107-V3677					