
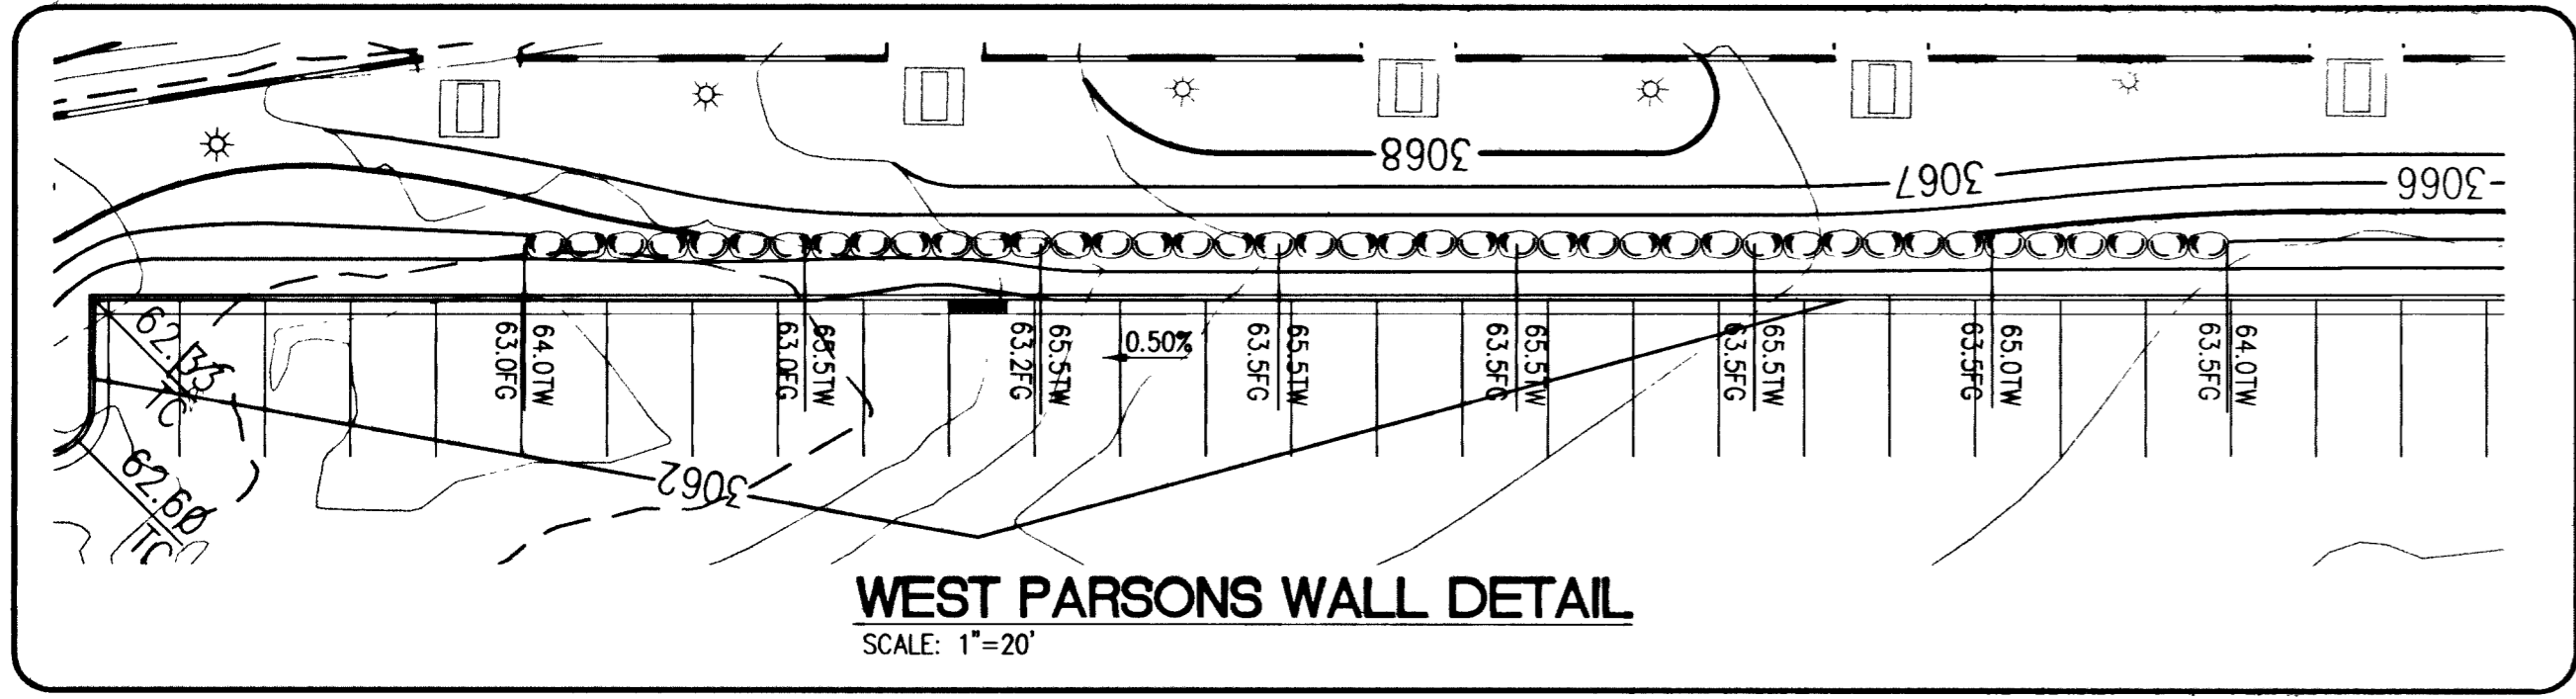
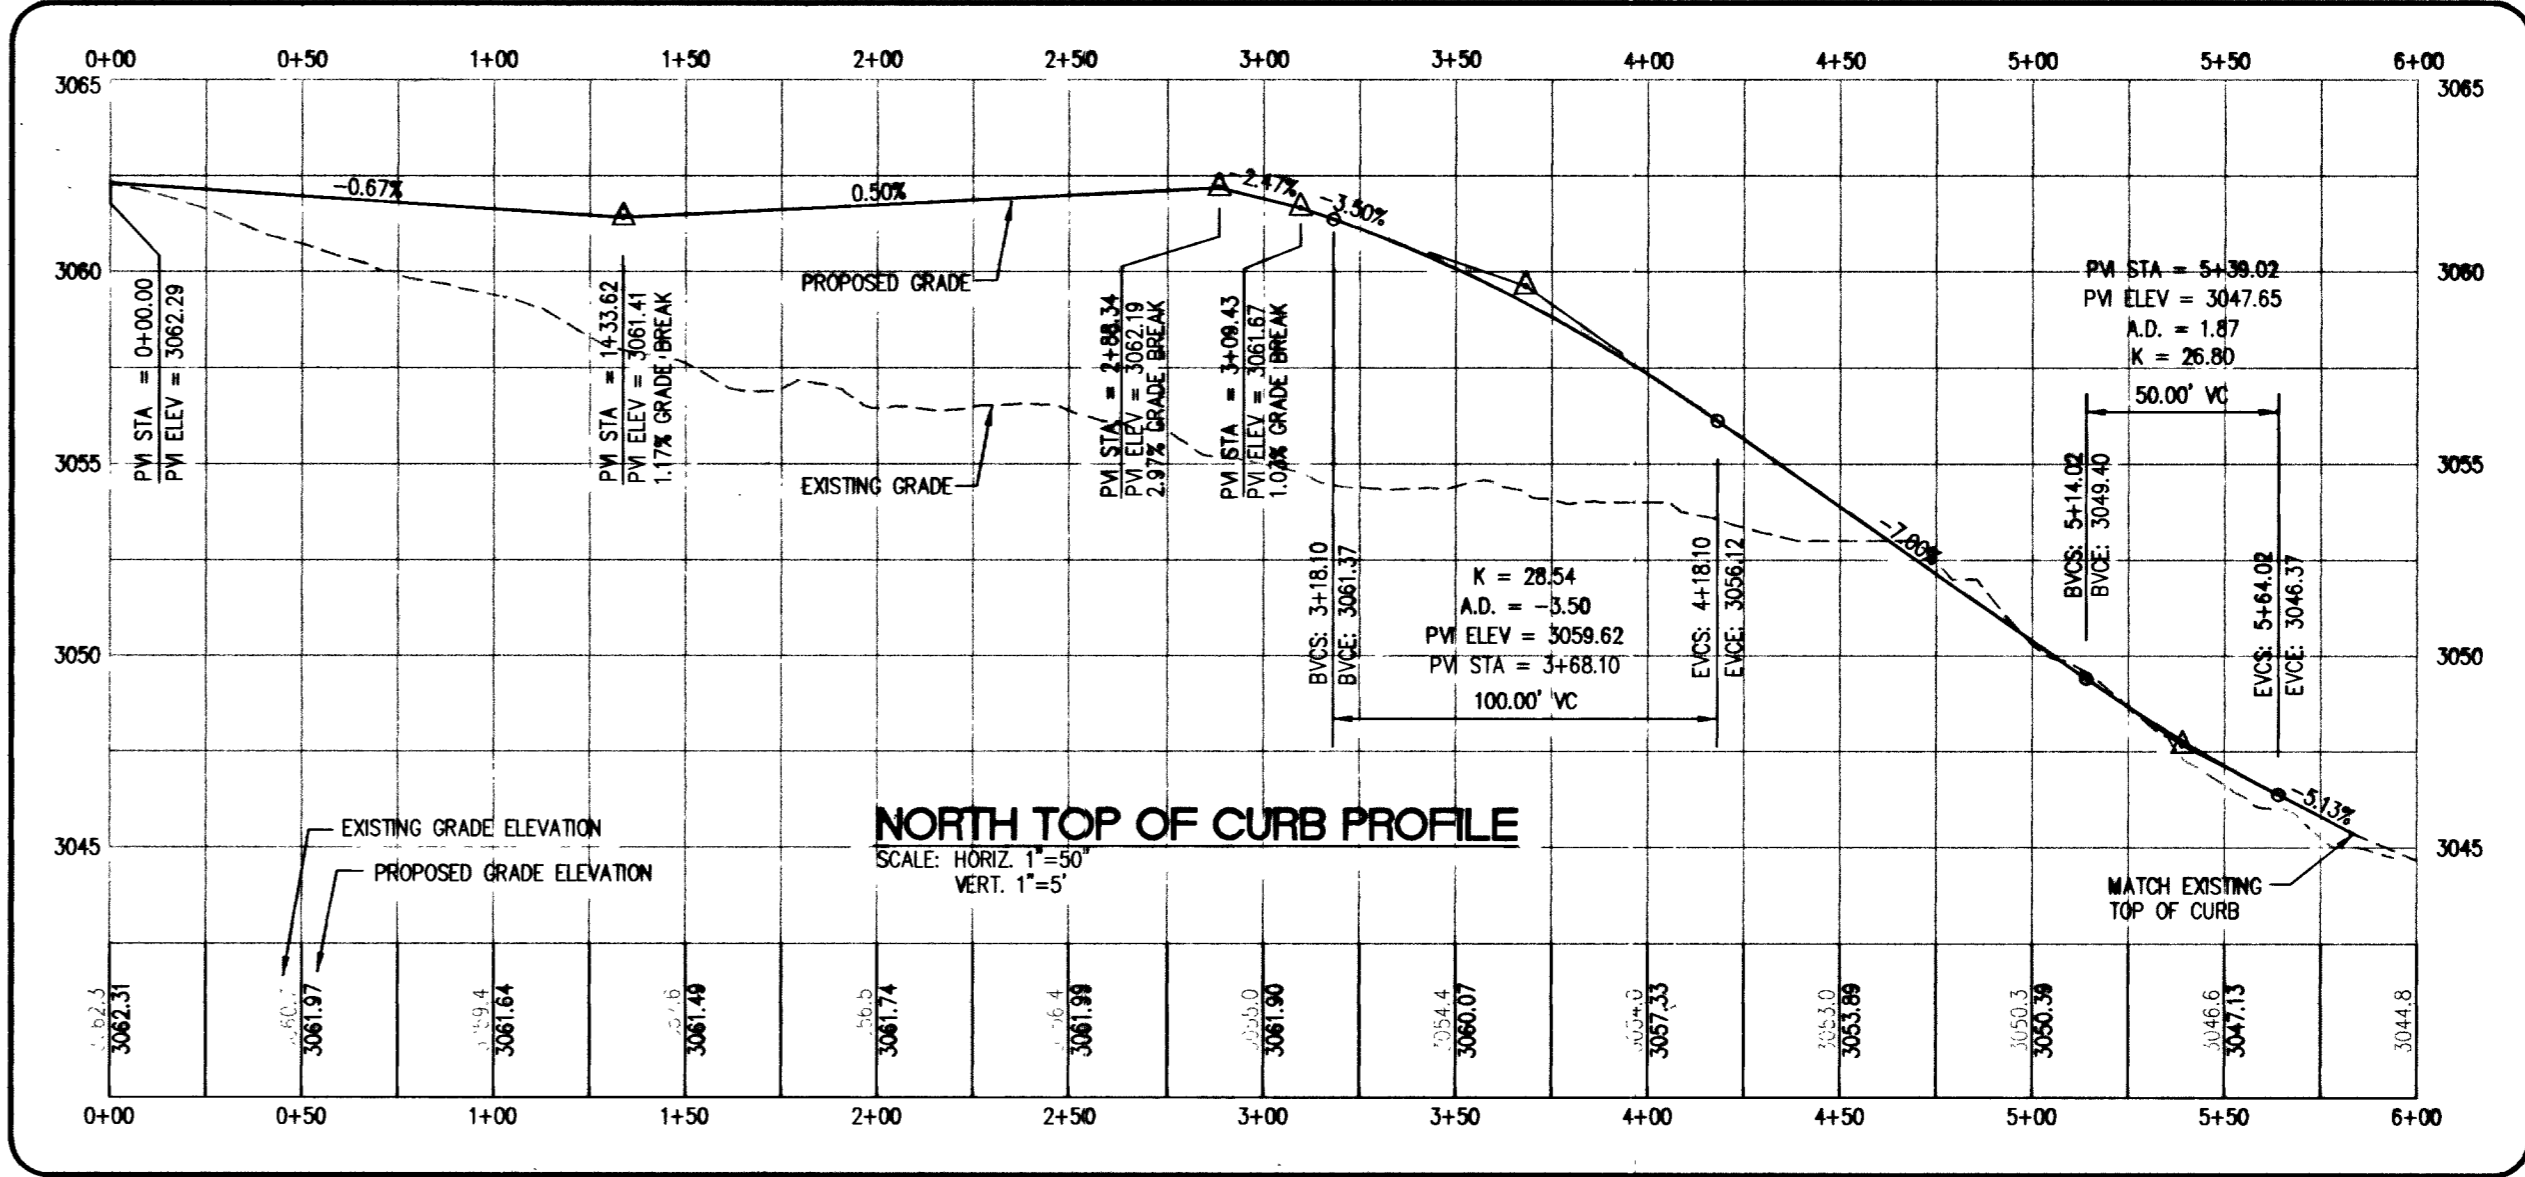
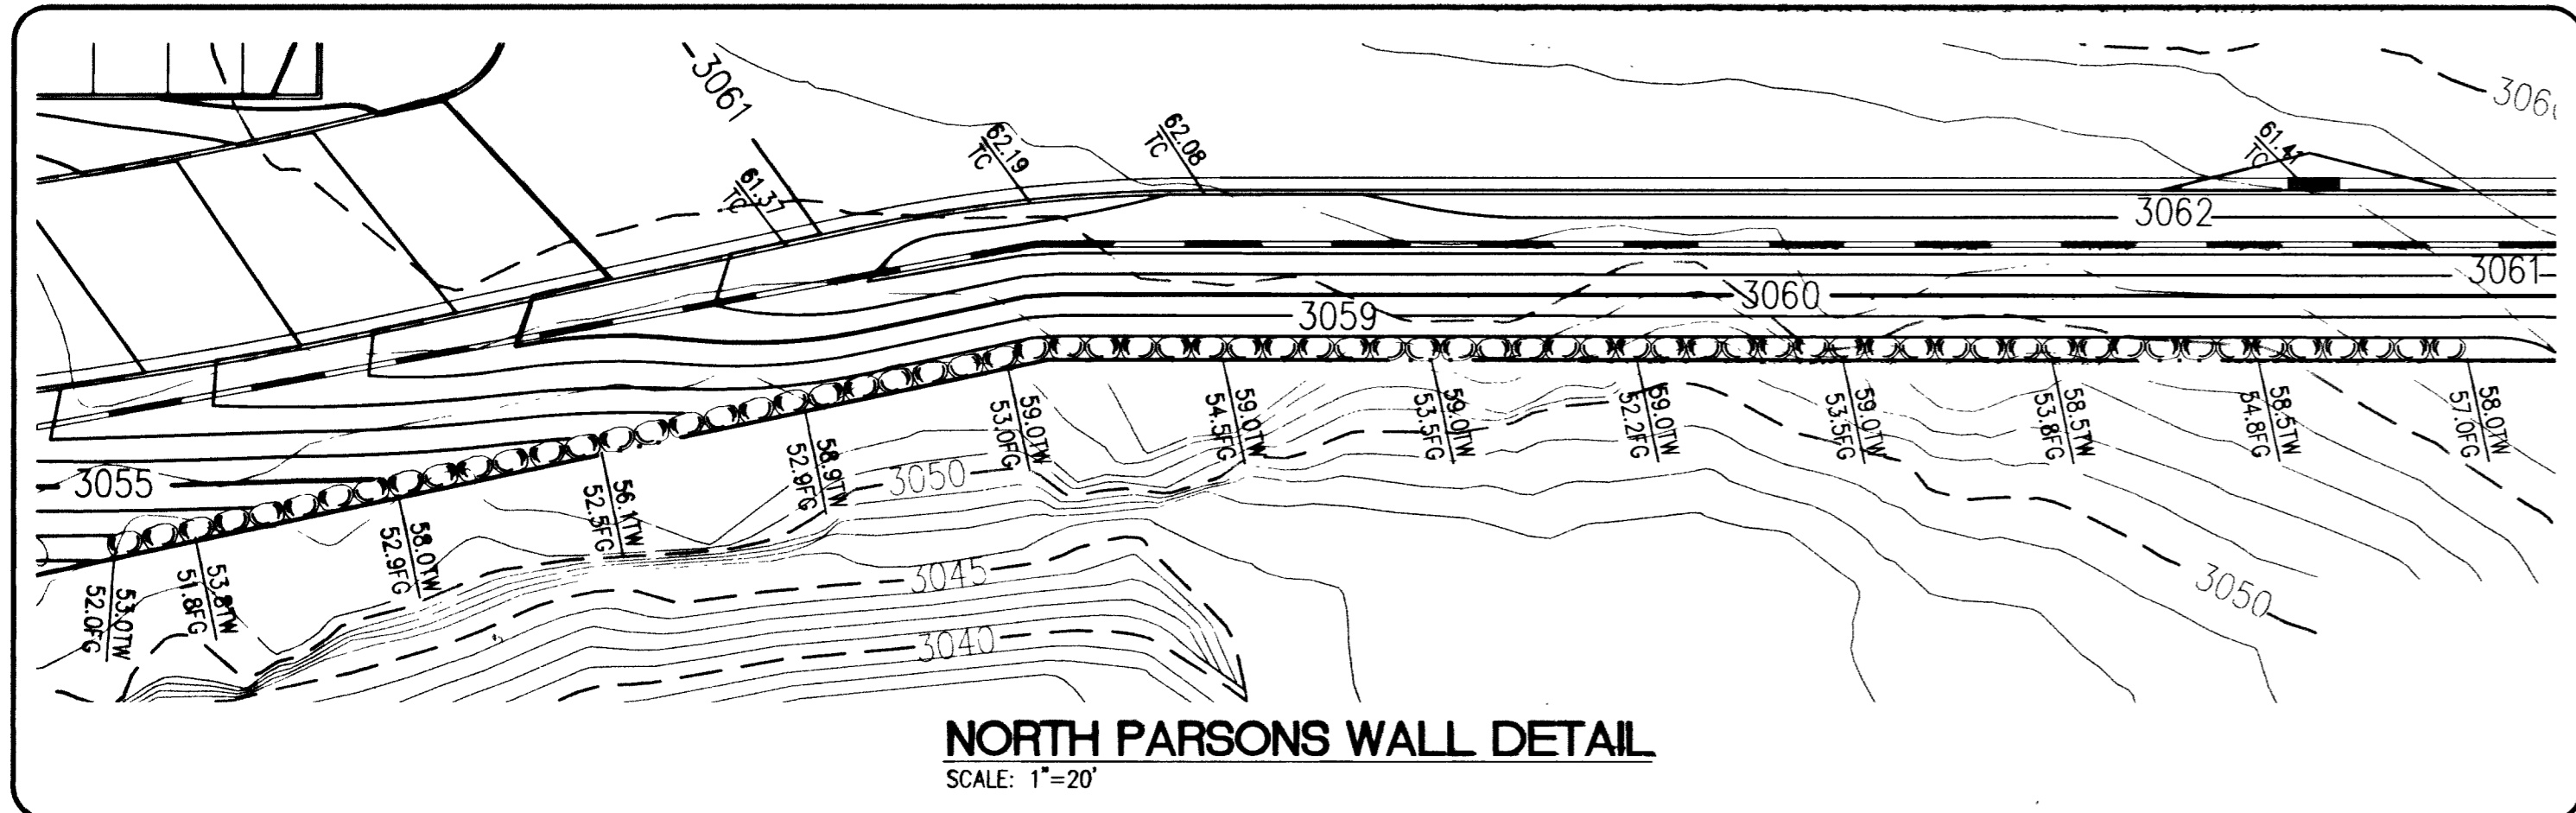
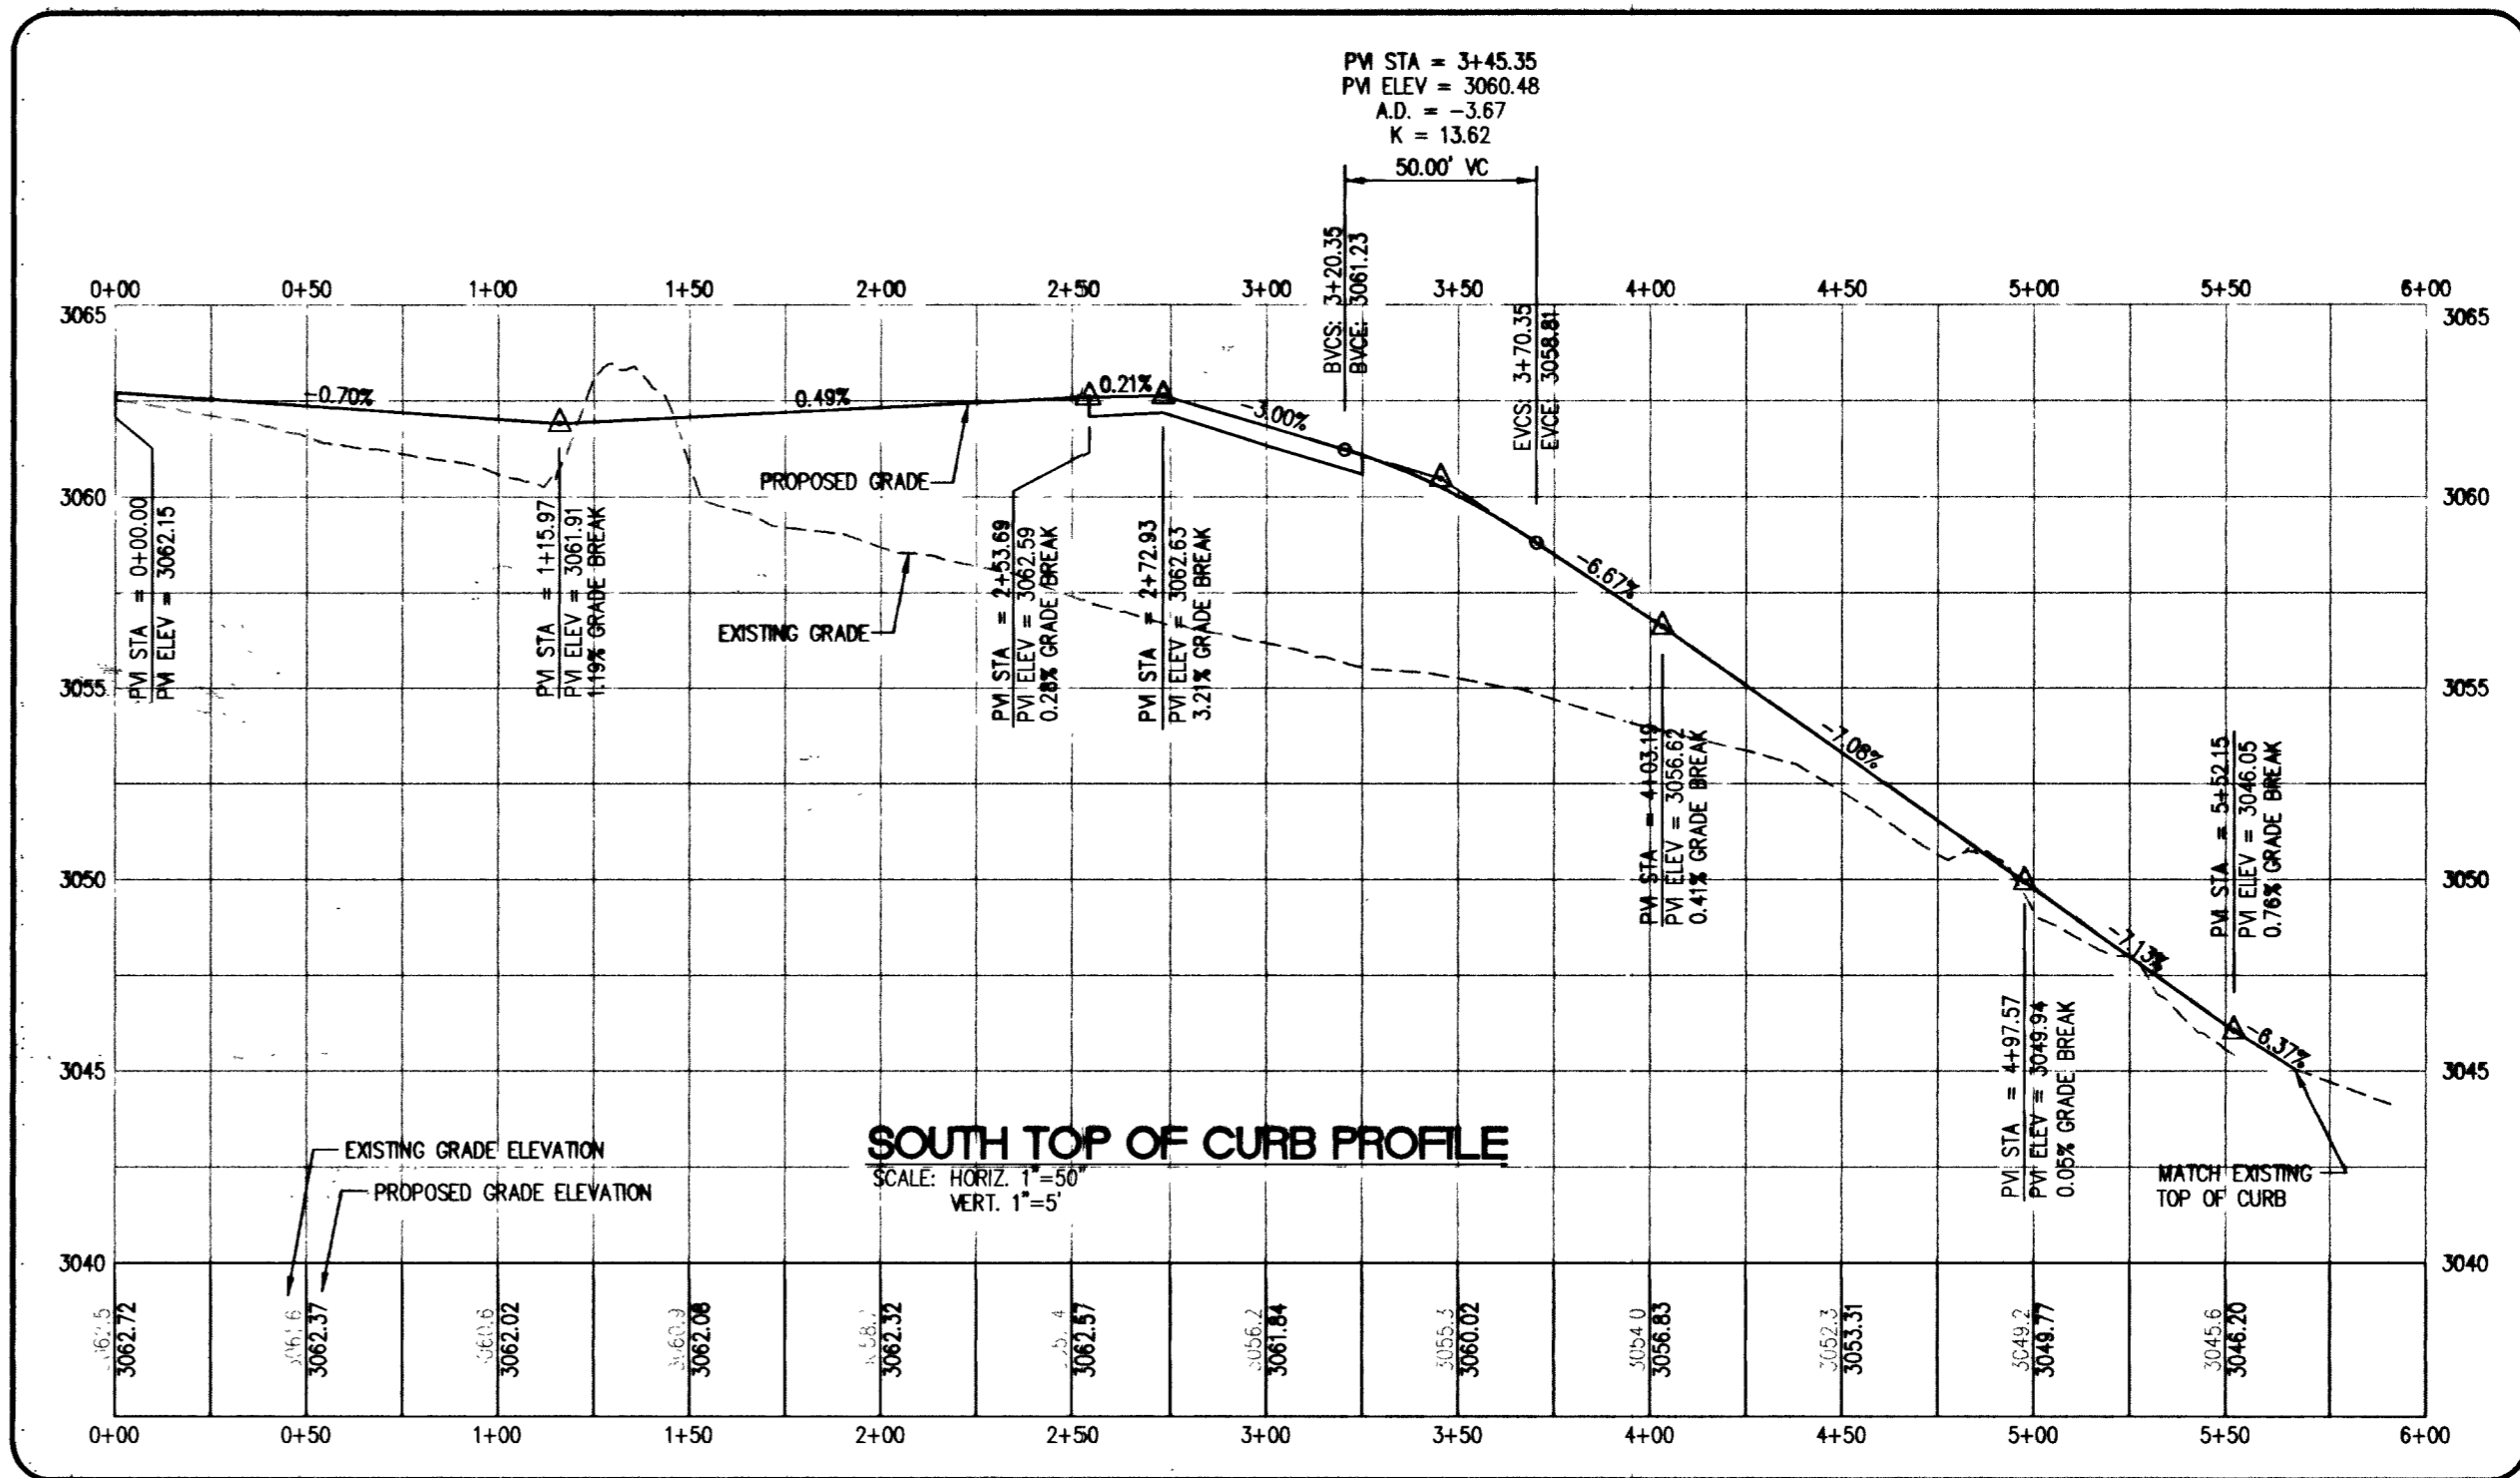
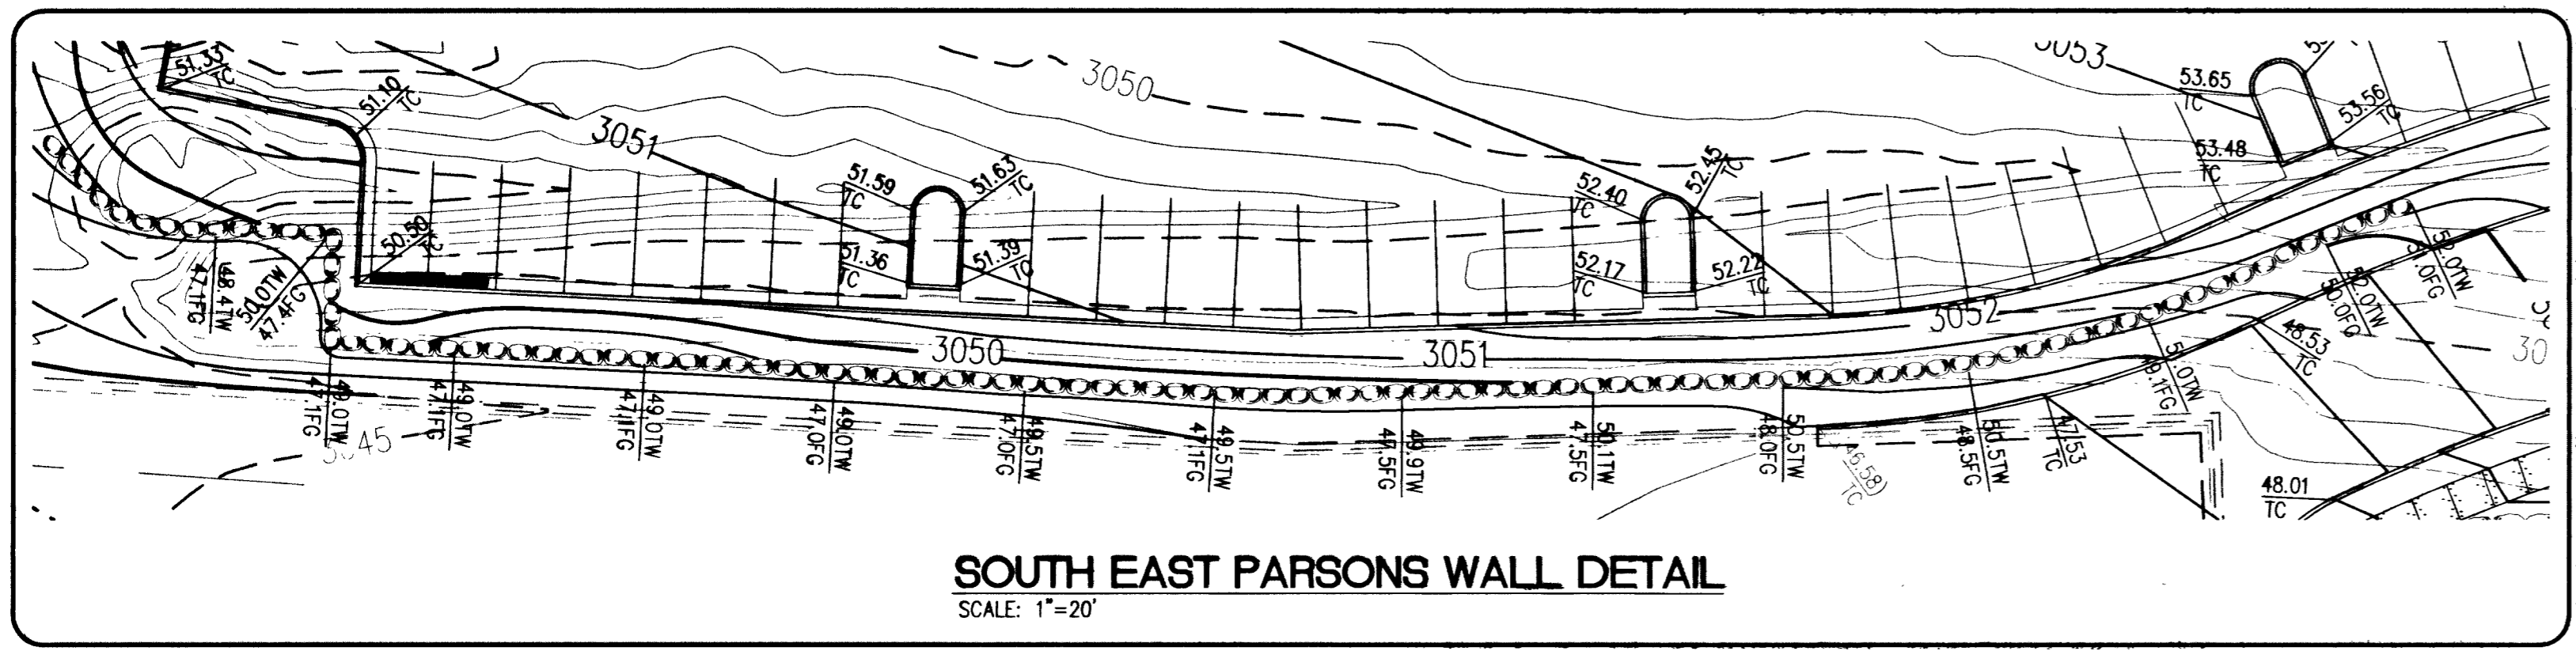
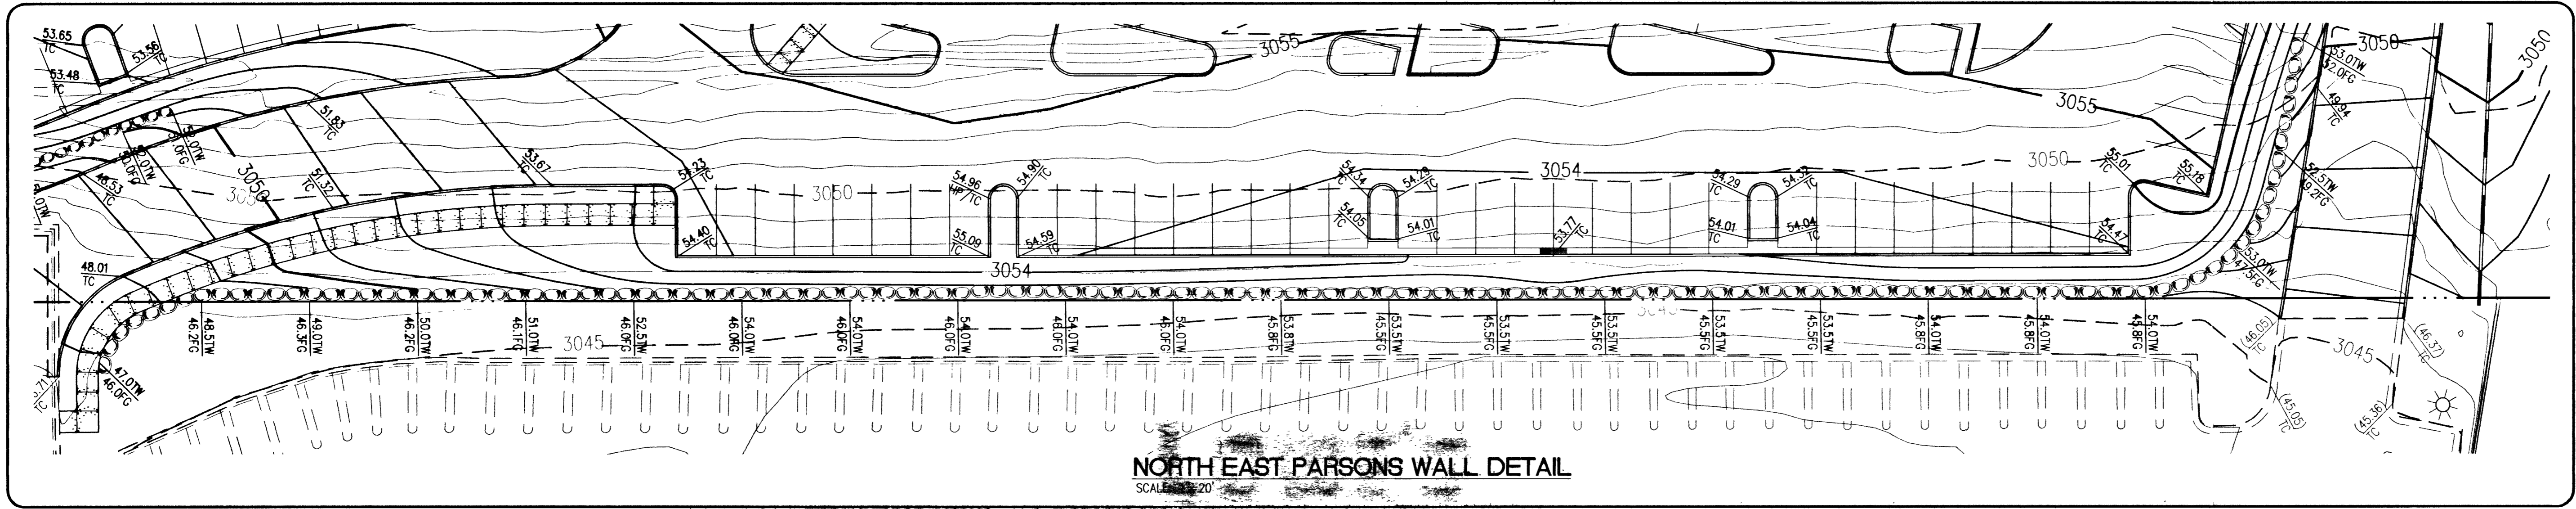


REVISIONS	
NO.	DESCRIPTION

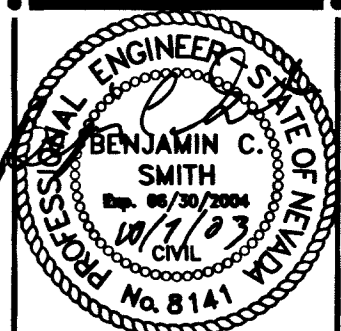

G. C. WALLACE, INC.
Engineers / Planners / Surveyors
1530 PARKWAY AVE. SUITE 140 CARLSBAD, CA 92008
TELEPHONE: (760) 944-5300 FAX: (760) 944-2246

LOWE'S
ENGINEERING AND
CONSTRUCTION
1530 PARKWAY AVE. #140 CARLSBAD, CA 92008
(760) 944-5300 (F)
(760) 944-5300 (C)

PARSONS WALLS/CURB
PROFILES
OF
LOWE'S OF
WEST SUMMERLIN
LAS VEGAS (CLARK COUNTY), NEVADA
PROJECT NO. 872013 DRAWN BY: SP CHECKED BY: BDE

AVOID CUTTING UNDERGROUND UTILITY LINES. IT'S COSTLY.
Call before you Dig
1-800-227-2600
UNDERGROUND SERVICE (USA)

AVOID HITTING OVERHEAD POWER LINES. IT'S COSTLY.
CALL BEFORE YOU DO OVERHEAD
1-702-593-6111

ORIGINAL
ISSUE DATE:
PERMIT SET
ISSUE DATE:
CONSTRUCTION
SET ISSUE DATE: 10.9.03
DRAWING NUMBER:
C-7
SHEET 7 OF 13