

FED. RD. DIST. NO.	STATE	PROJECT NO.	COUNTY	SHEET NO.
9	NEVADA	M-610(5)	CLARK	1

INDEX OF SHEETS

- 1 TITLE SHEET
- 1A LOCATION SKETCH
- 2-2A TYPICAL SECTIONS
- 3-3E GENERAL NOTES, SUMMARIES AND ESTIMATE OF QUANTITIES
- 4-12 PLAN SHEETS
- 13-28 SPECIAL DETAILS
- SD1-SD8 STORM DRAIN - UTILITY LOCATION SHEETS
- SD9-SD13 STORM DRAIN SCHEDULE SHEETS
- SD14-SD19 STORM DRAIN SPECIAL DETAILS
- BL1-BL3 STORM DRAIN BORING LOGS
- RW1-RW9 RIGHT-OF-WAY SHEETS
- TC1-TC10 TRAFFIC CONTROL PLANS
- T1-T12 TRAFFIC SIGNALS, LIGHTING AND STRUCTURE LIST
- TS1-TS17 SIGN REMOVAL, LOCATIONS AND SUMMARIES
- ST1-ST6 STRIPING DETAILS
- SS1-SS3 SANITARY SEWER - UTILITY LOCATION SHEETS
- SS4-SS5 SANITARY SEWER SCHEDULE SHEETS
- W1-W10 WATER LINE SHEETS
- W11 WATER LINE STRUCTURE LIST
- S1-S7 STRUCTURE LIST

SEE BOOK OF "STANDARD PLANS FOR ROAD AND BRIDGE CONSTRUCTION", OCTOBER 1989 EDITION

STATE OF NEVADA  
DEPARTMENT OF TRANSPORTATION

CONSTRUCTION PLANS


CLARK COUNTY

FROM FAU-582 (BOULDER HIGHWAY) NORTHERLY ALONG  
LAMB BLVD. TO FAI-015 AT LAMB BLVD. INTERCHANGE

END FAU ROUTE SECTION 610

DESIGN DESIGNATION

ADT (1990)	24,910
ADT (2000)	34,810
ADT (2010)	45,110
DHV	3,610
D	54%
T	3% (DHV)
V	45 MPH

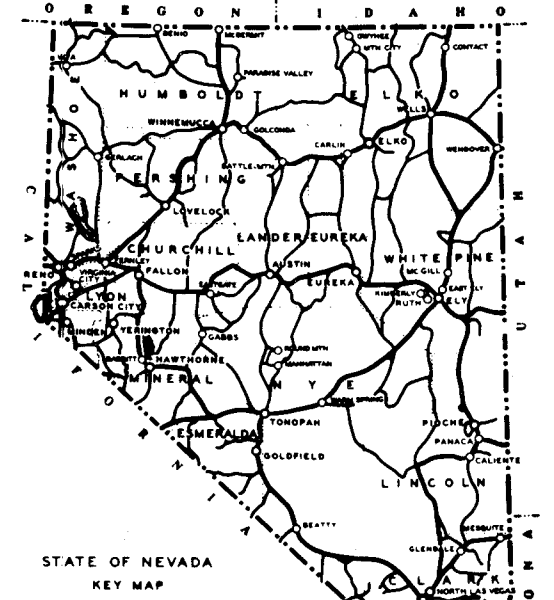


**HISTORY**

PROJECT M-610 (5)  
CONSTRUCT 86' ROADBED WITH PLANTMIX BITUMINOUS SURFACE PLUS OPEN GRADE. ALSO CONSTRUCT MEDIAN ISLANDS, CURBS, GUTTER, AND SIDEWALK. INSTALL STORM DRAIN, SANITARY SEWER AND HIGHWAY LIGHTING SYSTEM.

TOTAL LENGTH OF PROJECT 2.040 MILES  
TOTAL LENGTH OF ROUTE SECTION TO BE CONTRACTED 8.762 MILES

CONTRACT 2295 BRK (5)  
BEGIN PROJECT M-610 (5)  
+12.117+55.24 POC (5)  
+11.117+57.97 POT

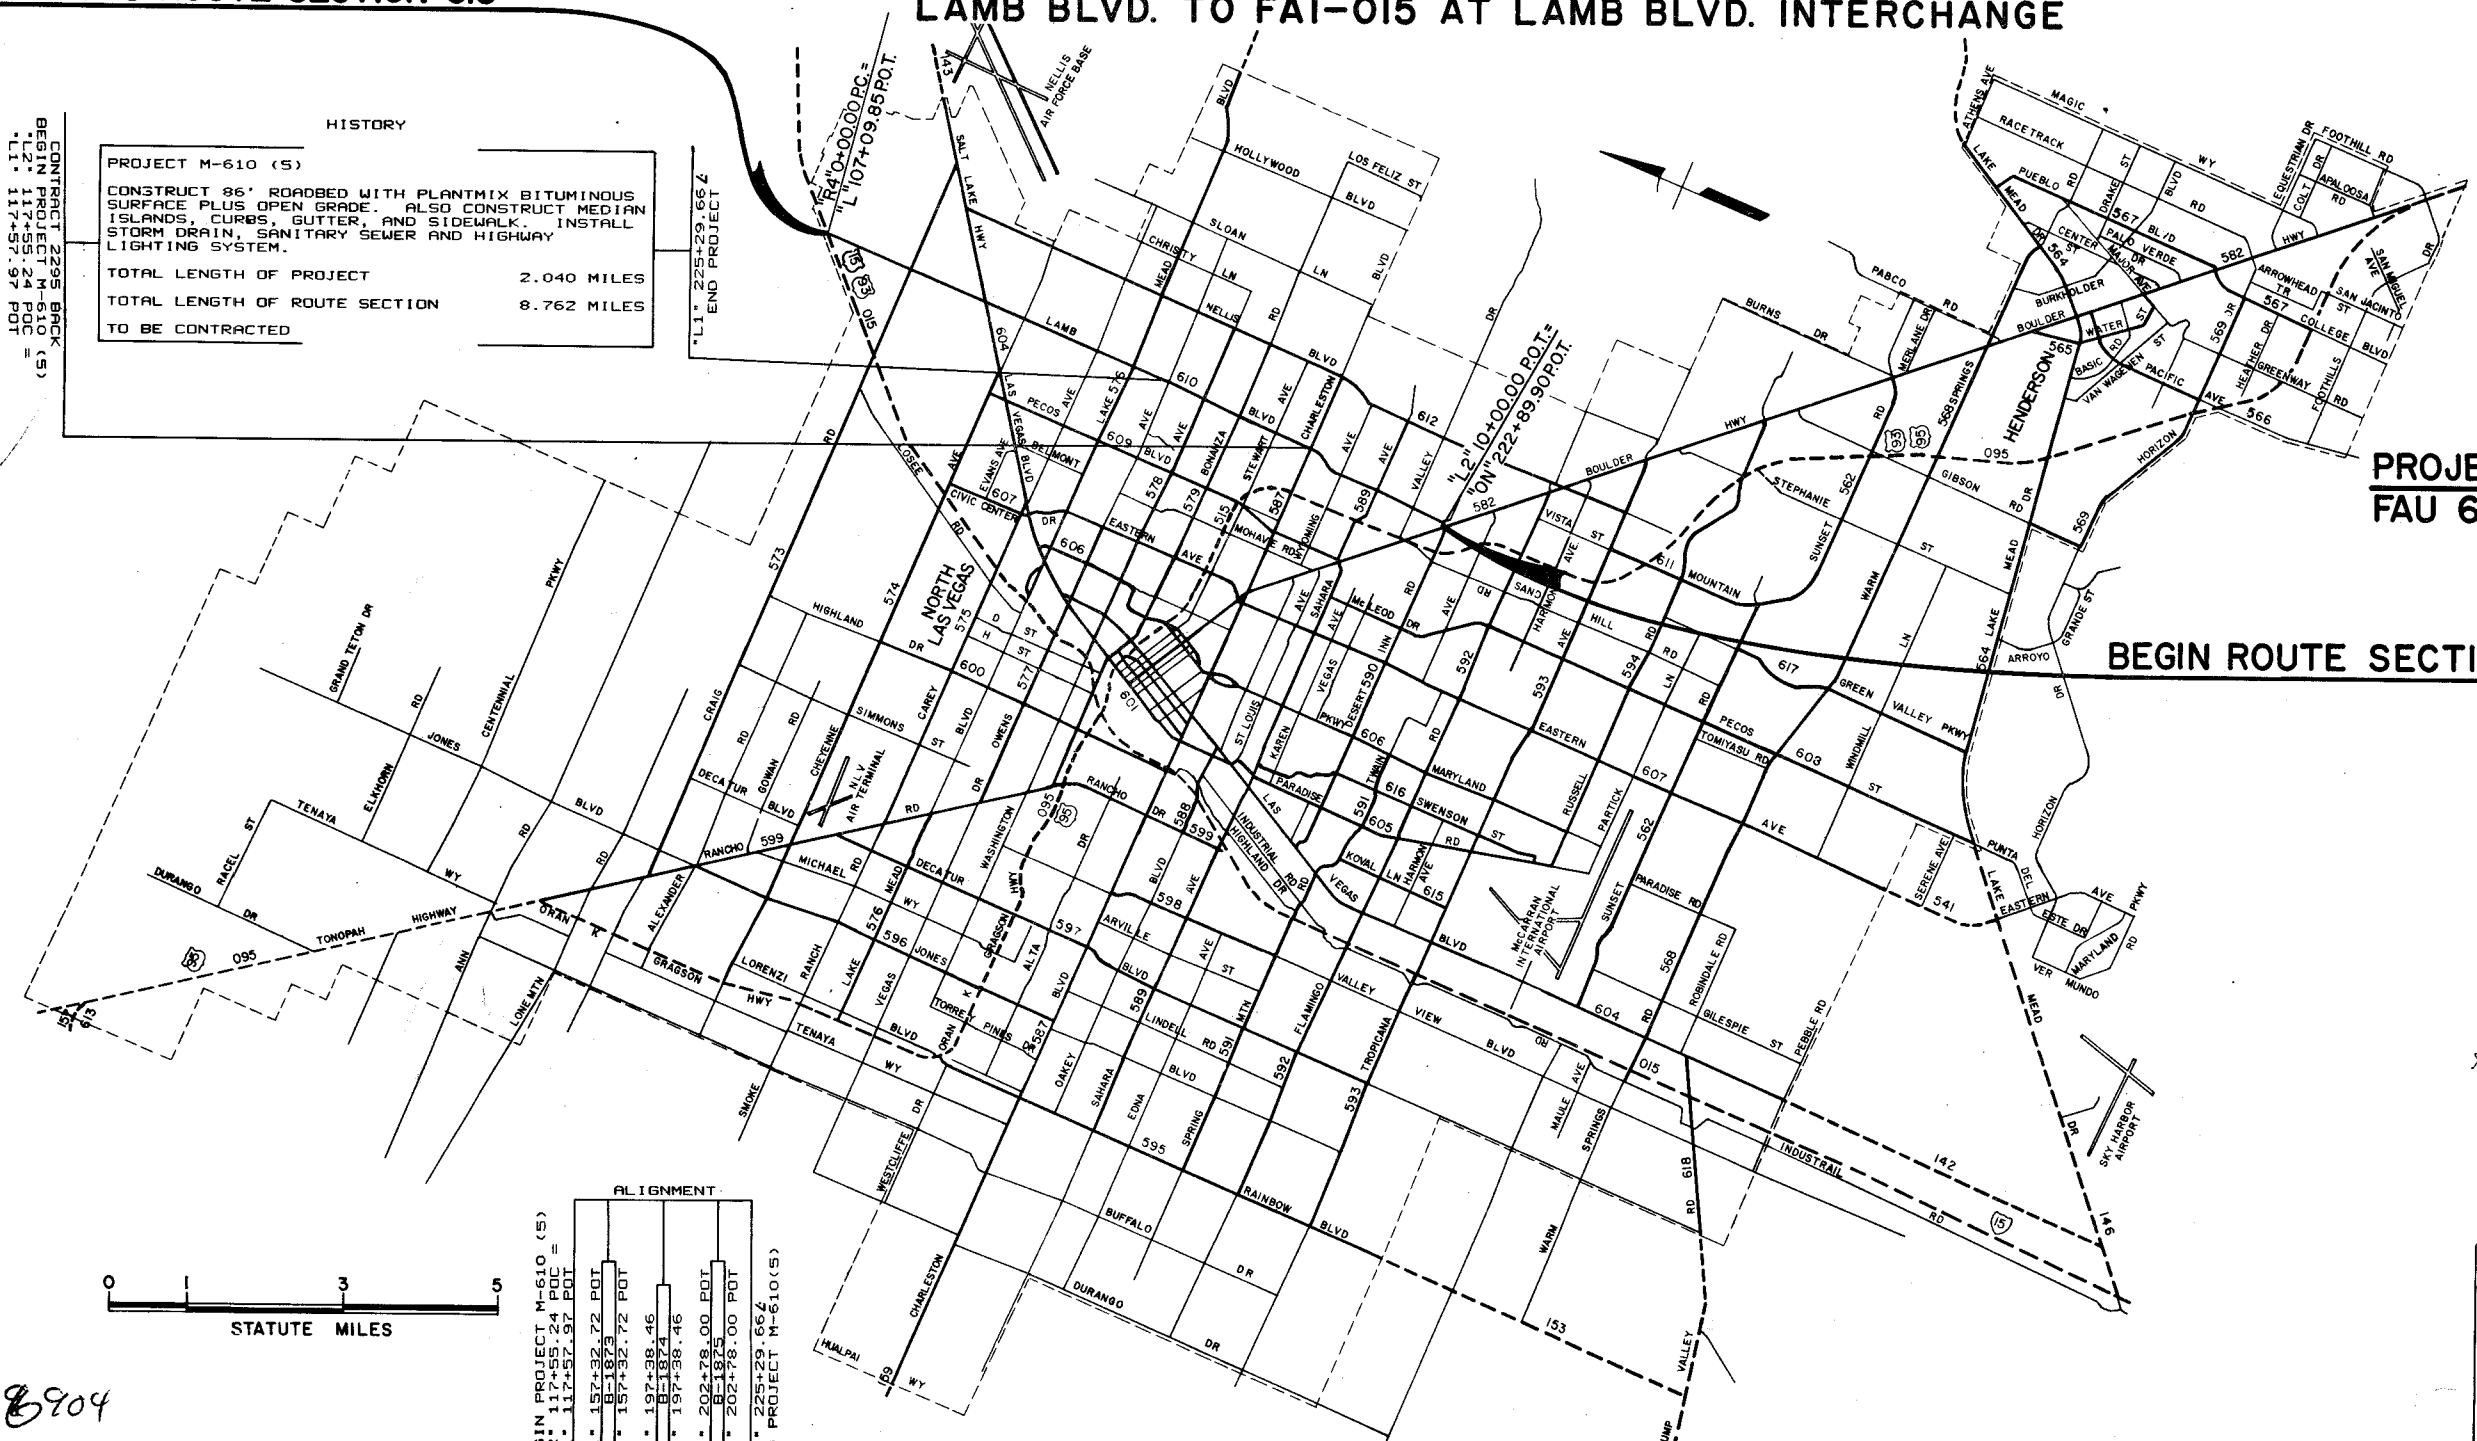

PROJECT M-610(5)  
FAU 610-CL 41.98 to 44.02

BEGIN ROUTE SECTION FAU 610



ALIGNMENT

IN PROJECT M-610 (5)	
+117+55.24 POC =	
+112+57.97 POT	
+152+32.72 POT	
+157+32.72 POT	
+197+38.45	
+197+38.45	
+202+78.00 POT	
+197+38.45	
+202+78.00 POT	
+225+29.66 Z	
PROJECT M-610(5)	

APPROVED AUGUST 23, 1990.  
GARTH F. DUILL PE. DIRECTOR, DEPT. OF TRANSPORTATION  
GOVERNOR BOB MILLER  
CHAIRMAN, TRANSPORTATION BOARD

U.S. DEPARTMENT OF TRANSPORTATION  
FEDERAL HIGHWAY ADMINISTRATION  
107V3989  
APPROVED:

68904