



SECTION W-W

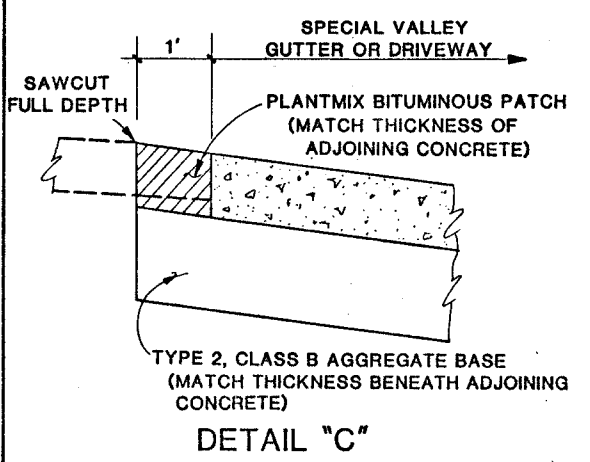


DETAIL "C"

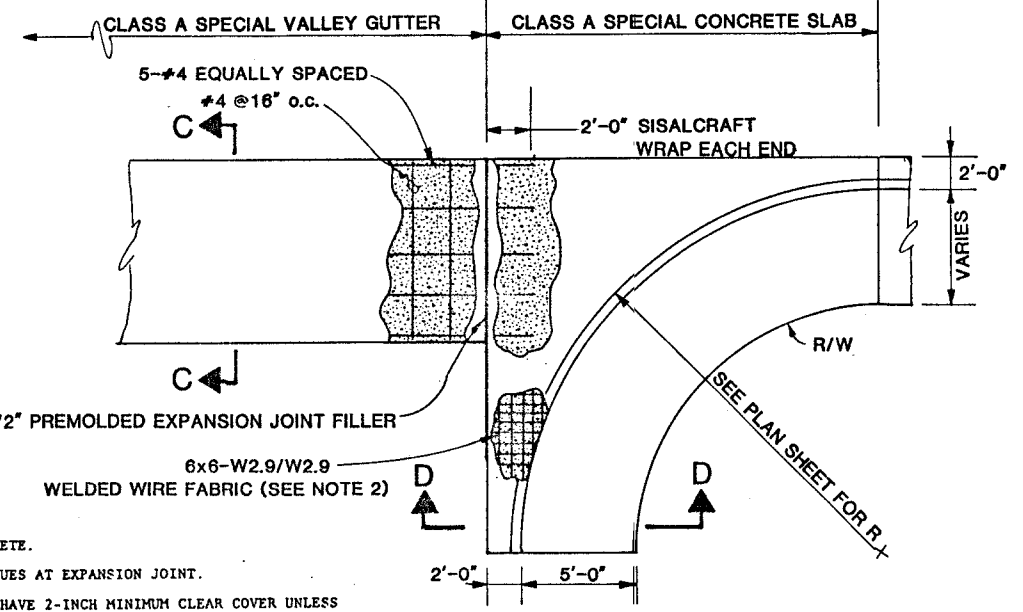


PLAN

SPECIAL VALLEY GUTTER

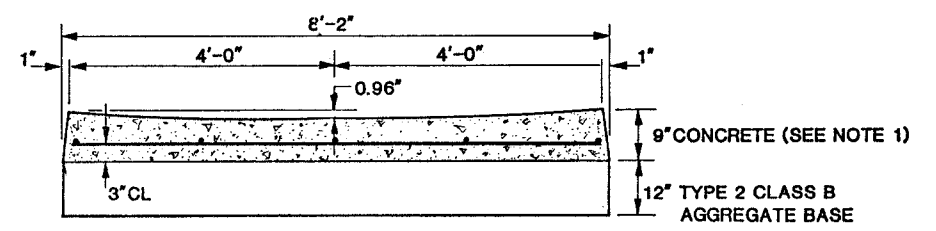


SECTION C-C

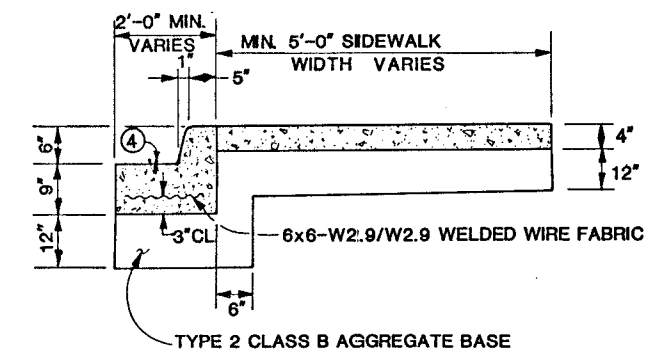


SECTION D-D

- NOTES:
1. CONCRETE TO BE CLASS A CONCRETE.
 2. WELDED WIRE FABRIC DISCONTINUES AT EXPANSION JOINT.
 3. ALL REINFORCING STEEL SHALL HAVE 2-INCH MINIMUM CLEAR COVER UNLESS OTHERWISE SHOWN.
 4. SLOPE TO DRAIN PER DETAIL THIS SHEET

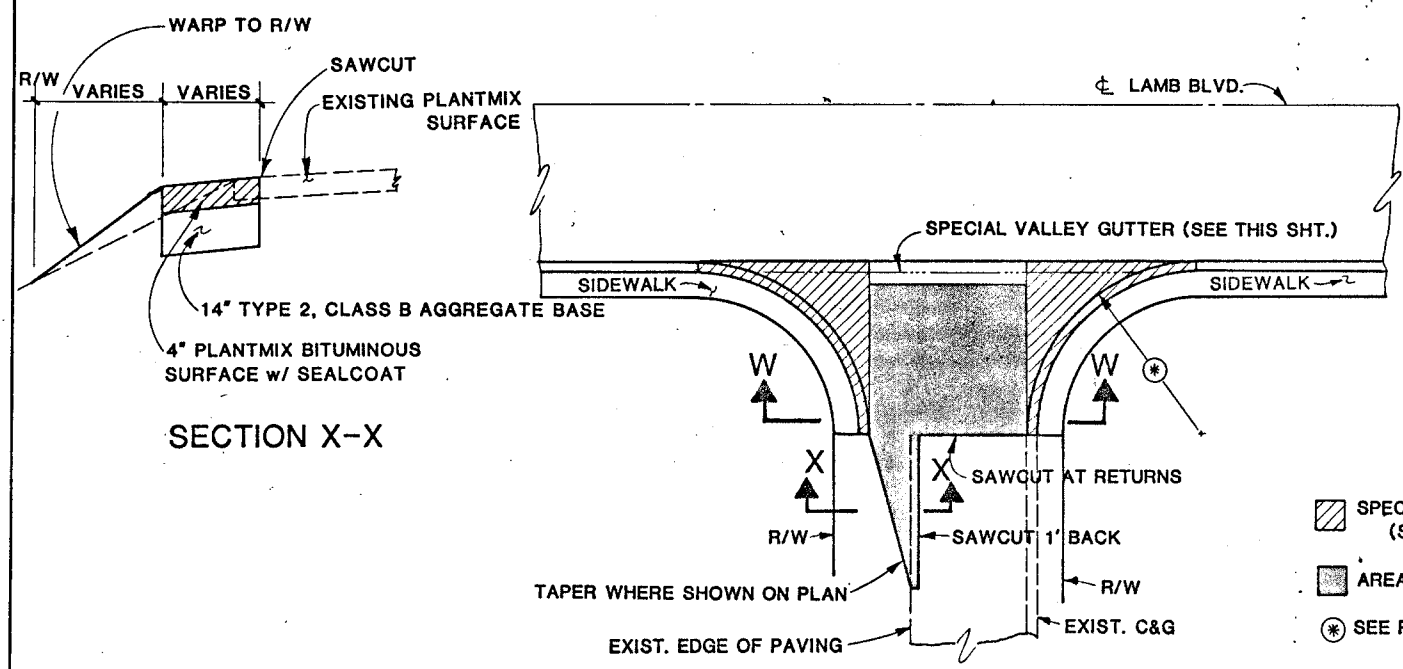

MINOR CROSS STREET APPROACH DETAIL

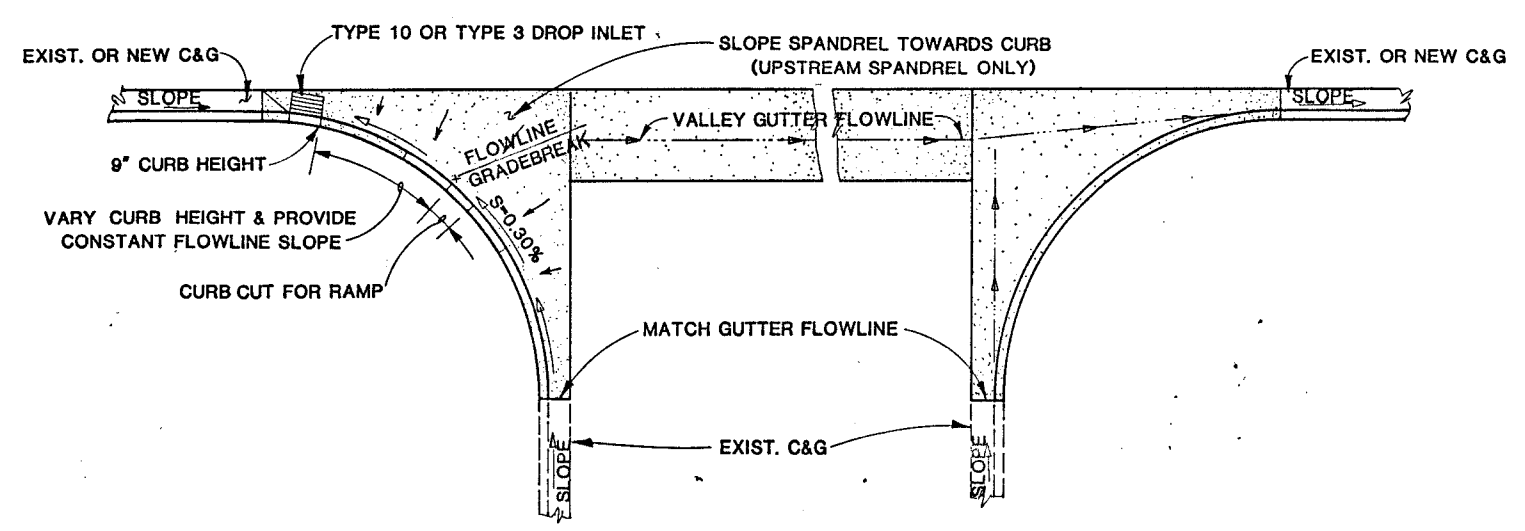

SPECIAL VALLEY GUTTER-SPANDREL TYP. GRADING DETAIL

	JOB NO. 990-02-2	STATE OF NEVADA DEPARTMENT OF TRANSPORTATION SPECIAL DETAILS
	DESIGNED G.S.	
	DRAWN C.H.W.	
	CHECKED <i>[Signature]</i>	
	DATE 3-30-90	

66925

107V3989