


- GENERAL NOTES
1. FOR TRAFFIC CONTROL PLAN, SEE SHEETS TC-1 THROUGH TC-10
  2. FOR PERMANENT STRIPING PLAN, SEE SHEETS ST-1 THROUGH ST-5
  3. FOR STRUCTURE LIST, SEE SHEETS S-1 THROUGH S-7
  4. FOR SECTION OF IMPROVEMENT, SEE SHEET 2
  5. SEE DETAIL "A", SHEET 2A

*Deleted - New Development*  
*P.110*

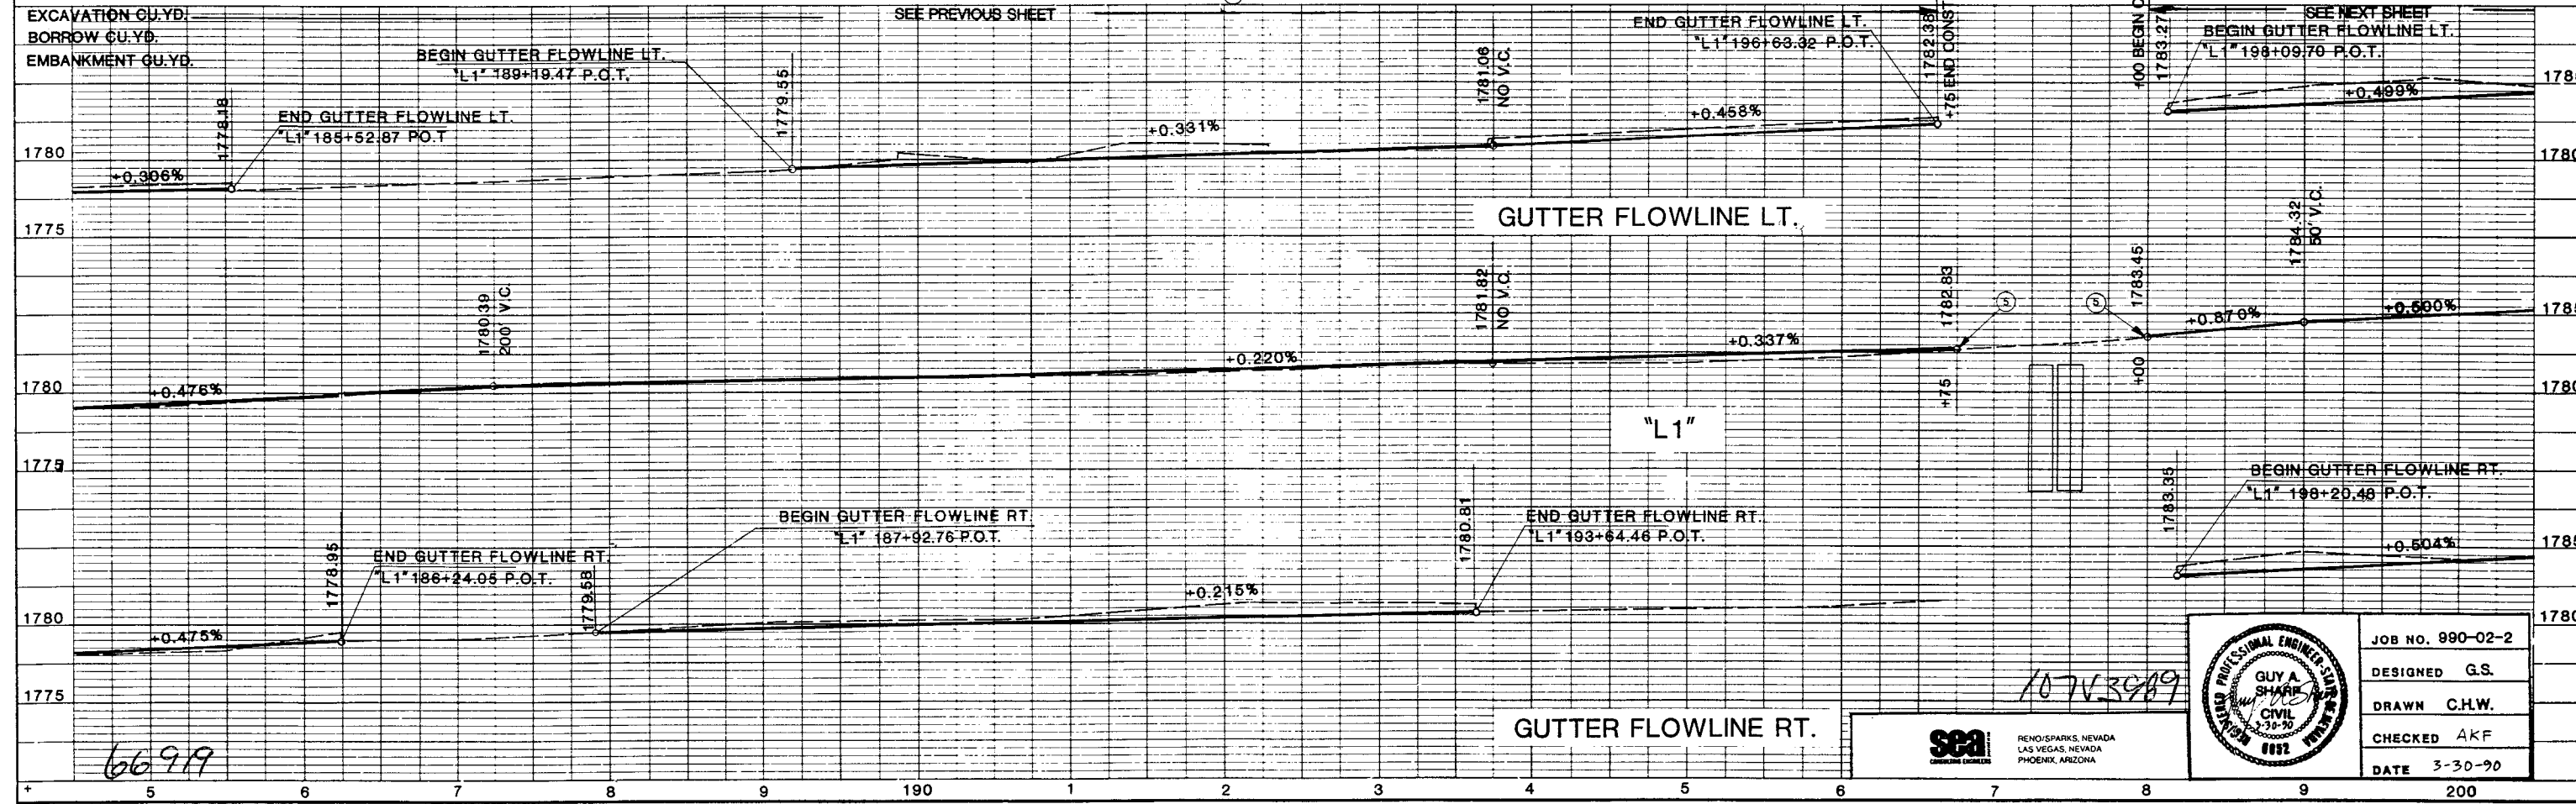

	JOB NO. 890-02-2
	DESIGNED G.S.
	DRAWN C.H.W.
	CHECKED AKF
	DATE 3-30-90

sea RENO/SPARKS, NEVADA LAS VEGAS, NEVADA PHOENIX, ARIZONA

107V3949

66919