



FED. RD. REG. NO.	STATE	PROJECT NO.	COUNTY	SHEET NO.
9	NEVADA	M-610(5)	CLARK	TC-5

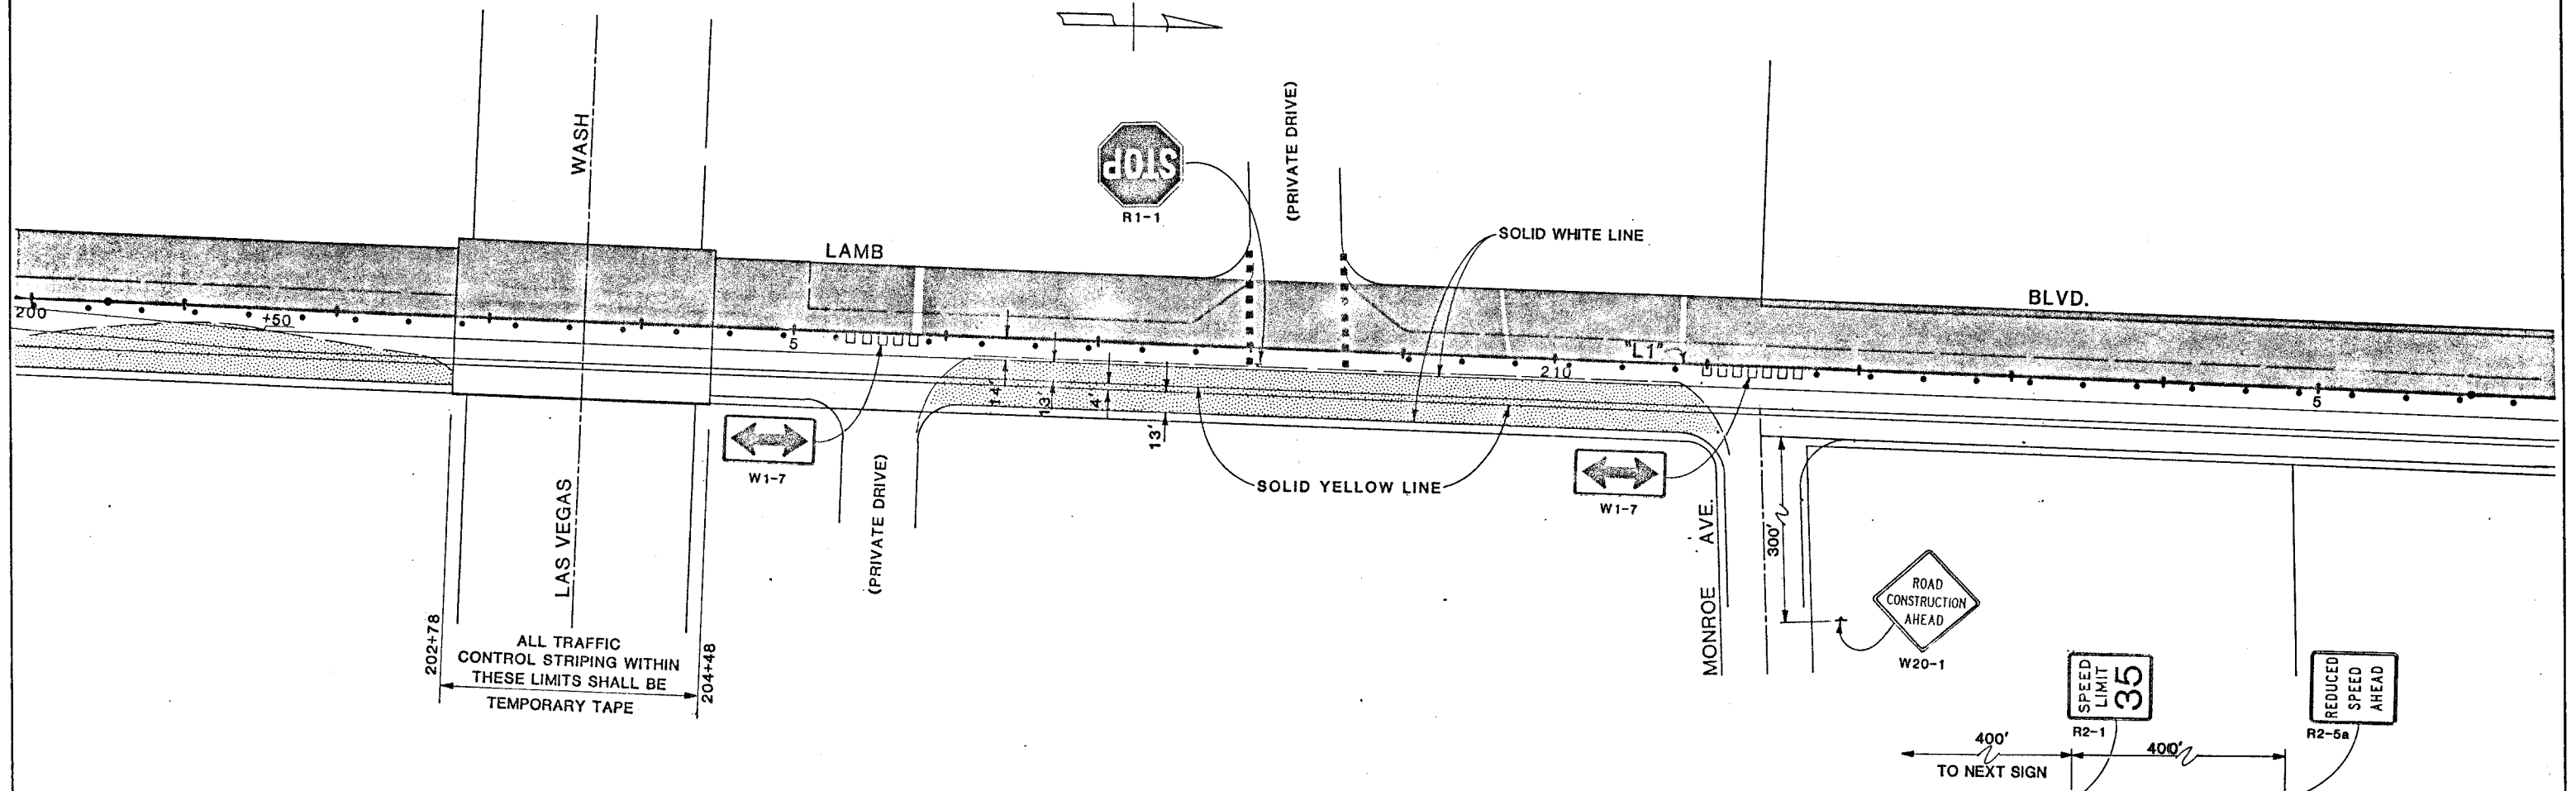

ALL TRAFFIC CONTROL STRIPING WITHIN THESE LIMITS SHALL BE TEMPORARY TAPE

- LEGEND**
- TRAFFIC DRUMS AT 10' ON CENTER
  - TRAFFIC DRUMS AT 35' ON CENTER
  - TYPE 3b BARRICADE
  - △ TEMPORARY ARROW
  - VEHICLE DIRECTION OF TRAVEL
  - ▬ ARROW BOARD, TYPE A
  - ▨ WORK AREA
  - ▤ TEMPORARY TRAFFIC CONTROL PAVING
  - ▧ PORTABLE PRECAST CONCRETE BARRIER RAIL

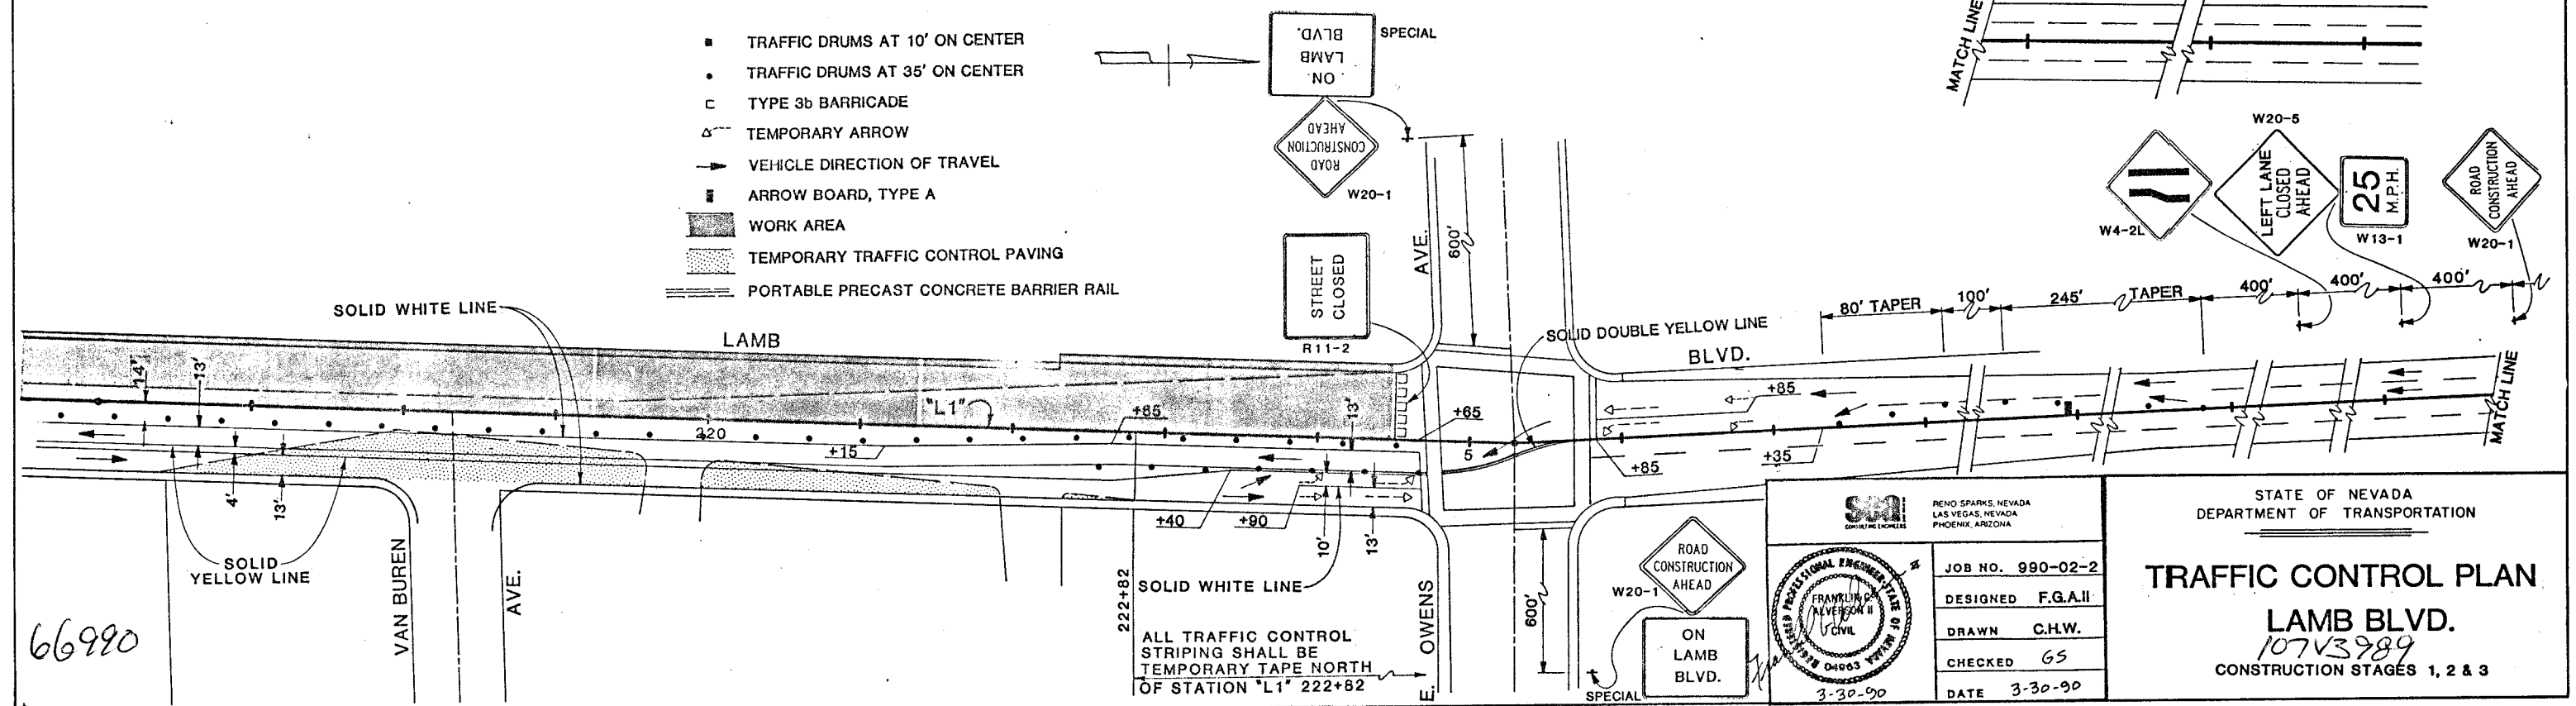

ALL TRAFFIC CONTROL STRIPING SHALL BE TEMPORARY TAPE NORTH OF STATION "L1" 222+82

STATE OF NEVADA  
DEPARTMENT OF TRANSPORTATION

**TRAFFIC CONTROL PLAN**  
**LAMB BLVD.**  
107V3989  
CONSTRUCTION STAGES 1, 2 & 3

RENO, SPARKS, NEVADA  
LAS VEGAS, NEVADA  
PHOENIX, ARIZONA

JOB NO. 990-02-2  
DESIGNED F.G.A.II  
DRAWN C.H.W.  
CHECKED GS  
DATE 3-30-90

FRANKLIN P. NEVISON II  
REGISTERED PROFESSIONAL ENGINEER  
EXPIRES 0903  
3-30-90

66990