


FED. RD. REG. NO.	STATE	PROJECT NO.	COUNTY	SHEET NO.
9	NEVADA	M-610(5)	CLARK	TS-1

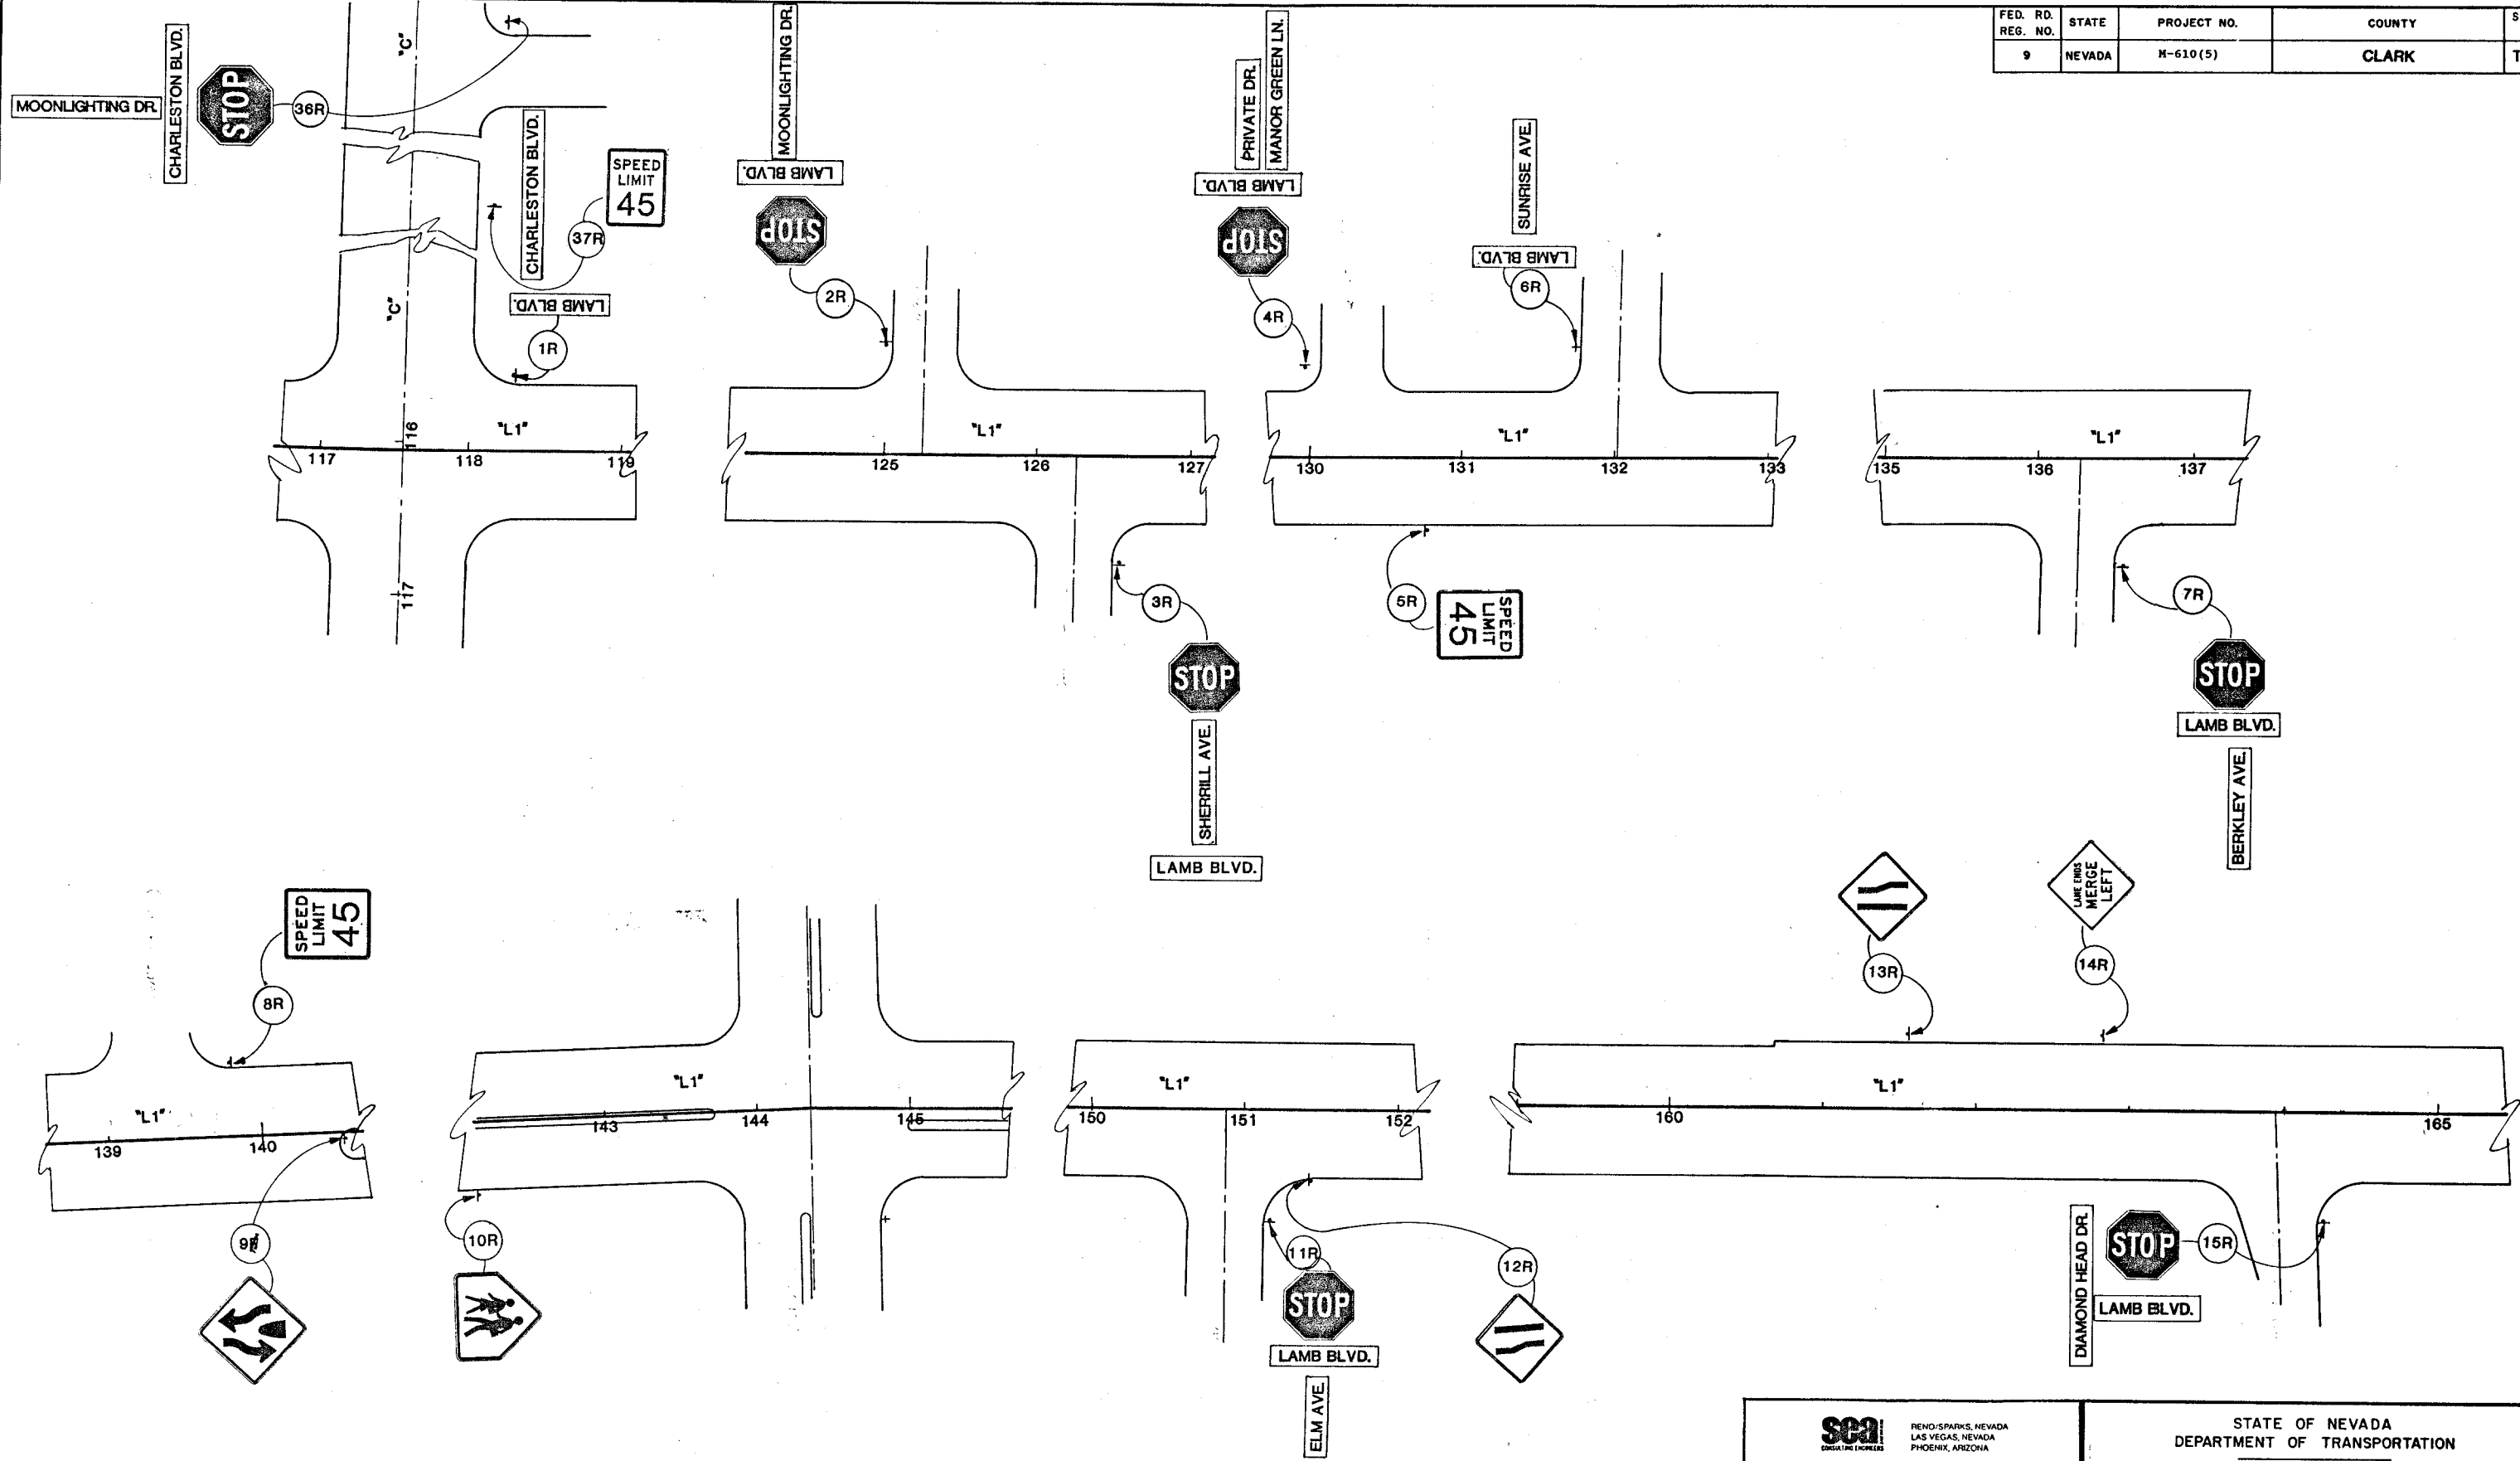

66996

	RENO/SPARKS, NEVADA LAS VEGAS, NEVADA PHOENIX, ARIZONA
	JOB NO. 990-02-2
	DESIGNED F.G.A.
	DRAWN C.H.W.
	CHECKED FR
DATE 3-30-90	

STATE OF NEVADA  
DEPARTMENT OF TRANSPORTATION

10743989  
**SIGN REMOVALS**