


FED. RD. REG. NO.	STATE	PROJECT NO.	COUNTY	SHEET NO.
9	NEVADA	M-610(5)	CLARK	TS-2

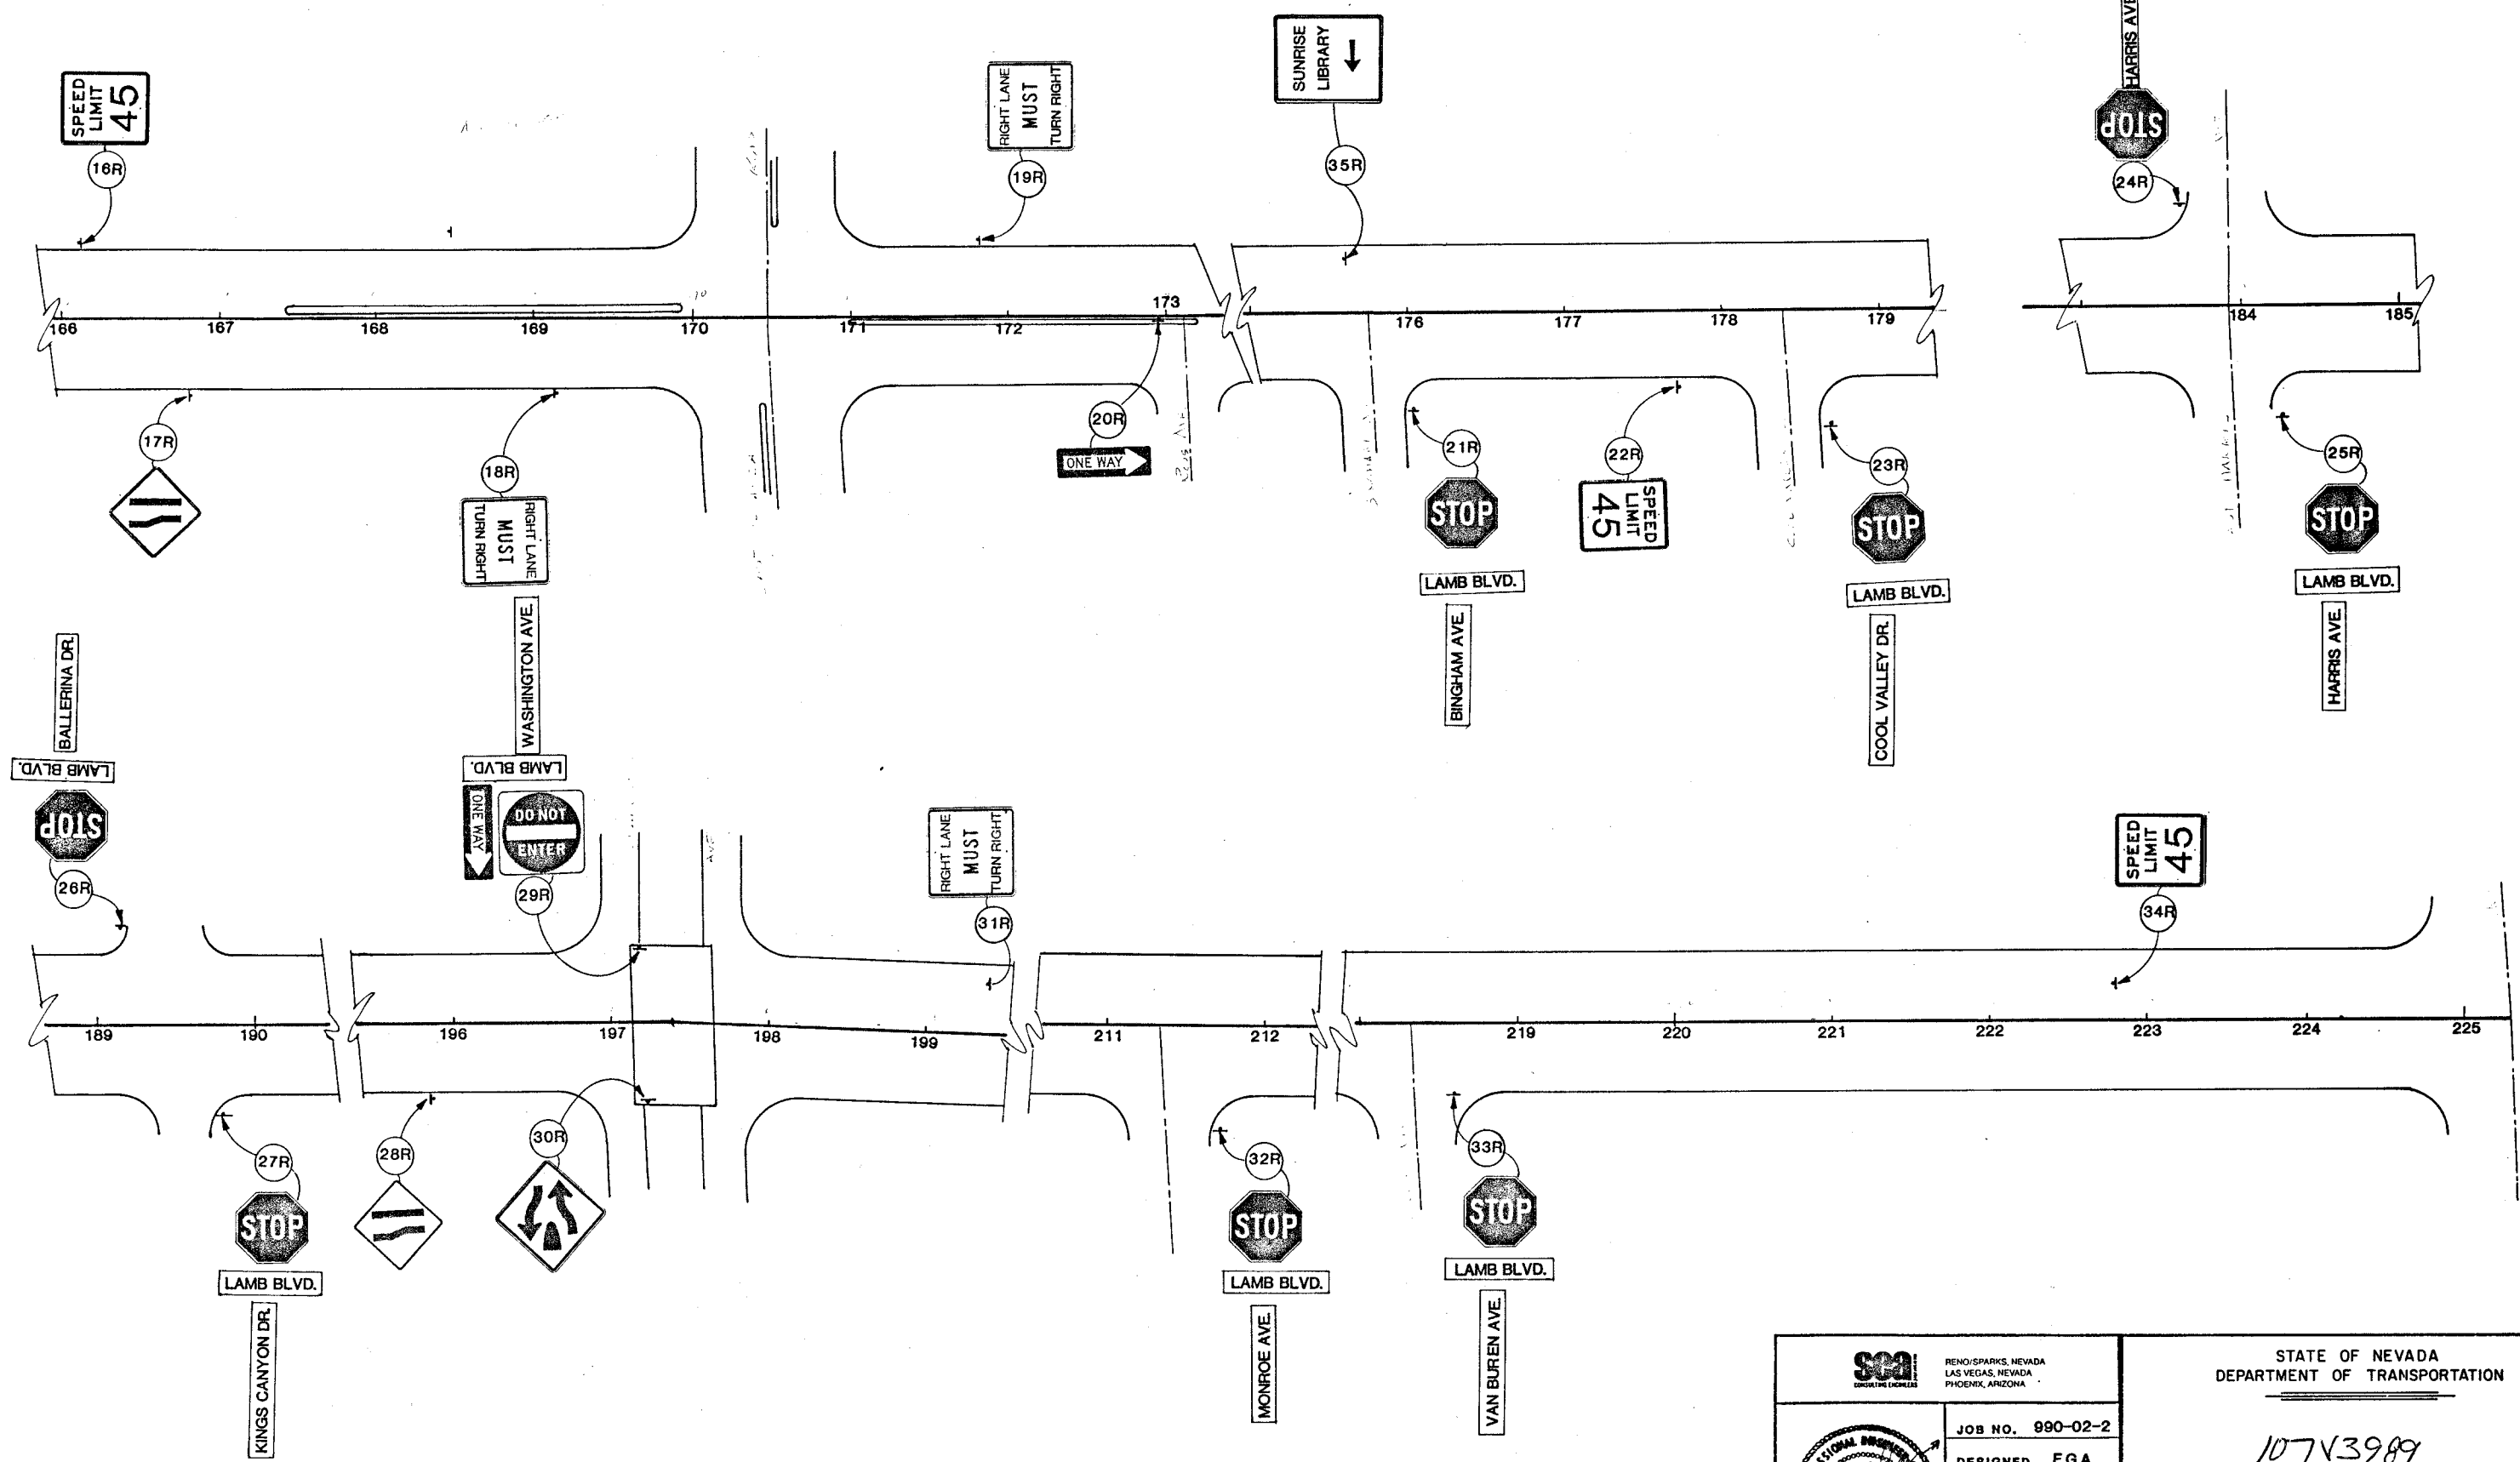

66997

	JOB NO. 990-02-2 DESIGNED F.G.A. DRAWN C.H.W. CHECKED FR DATE 3-30-90	STATE OF NEVADA DEPARTMENT OF TRANSPORTATION 107V3989 SIGN REMOVALS
	REVO/SPARKS, NEVADA LAS VEGAS, NEVADA PHOENIX, ARIZONA	