



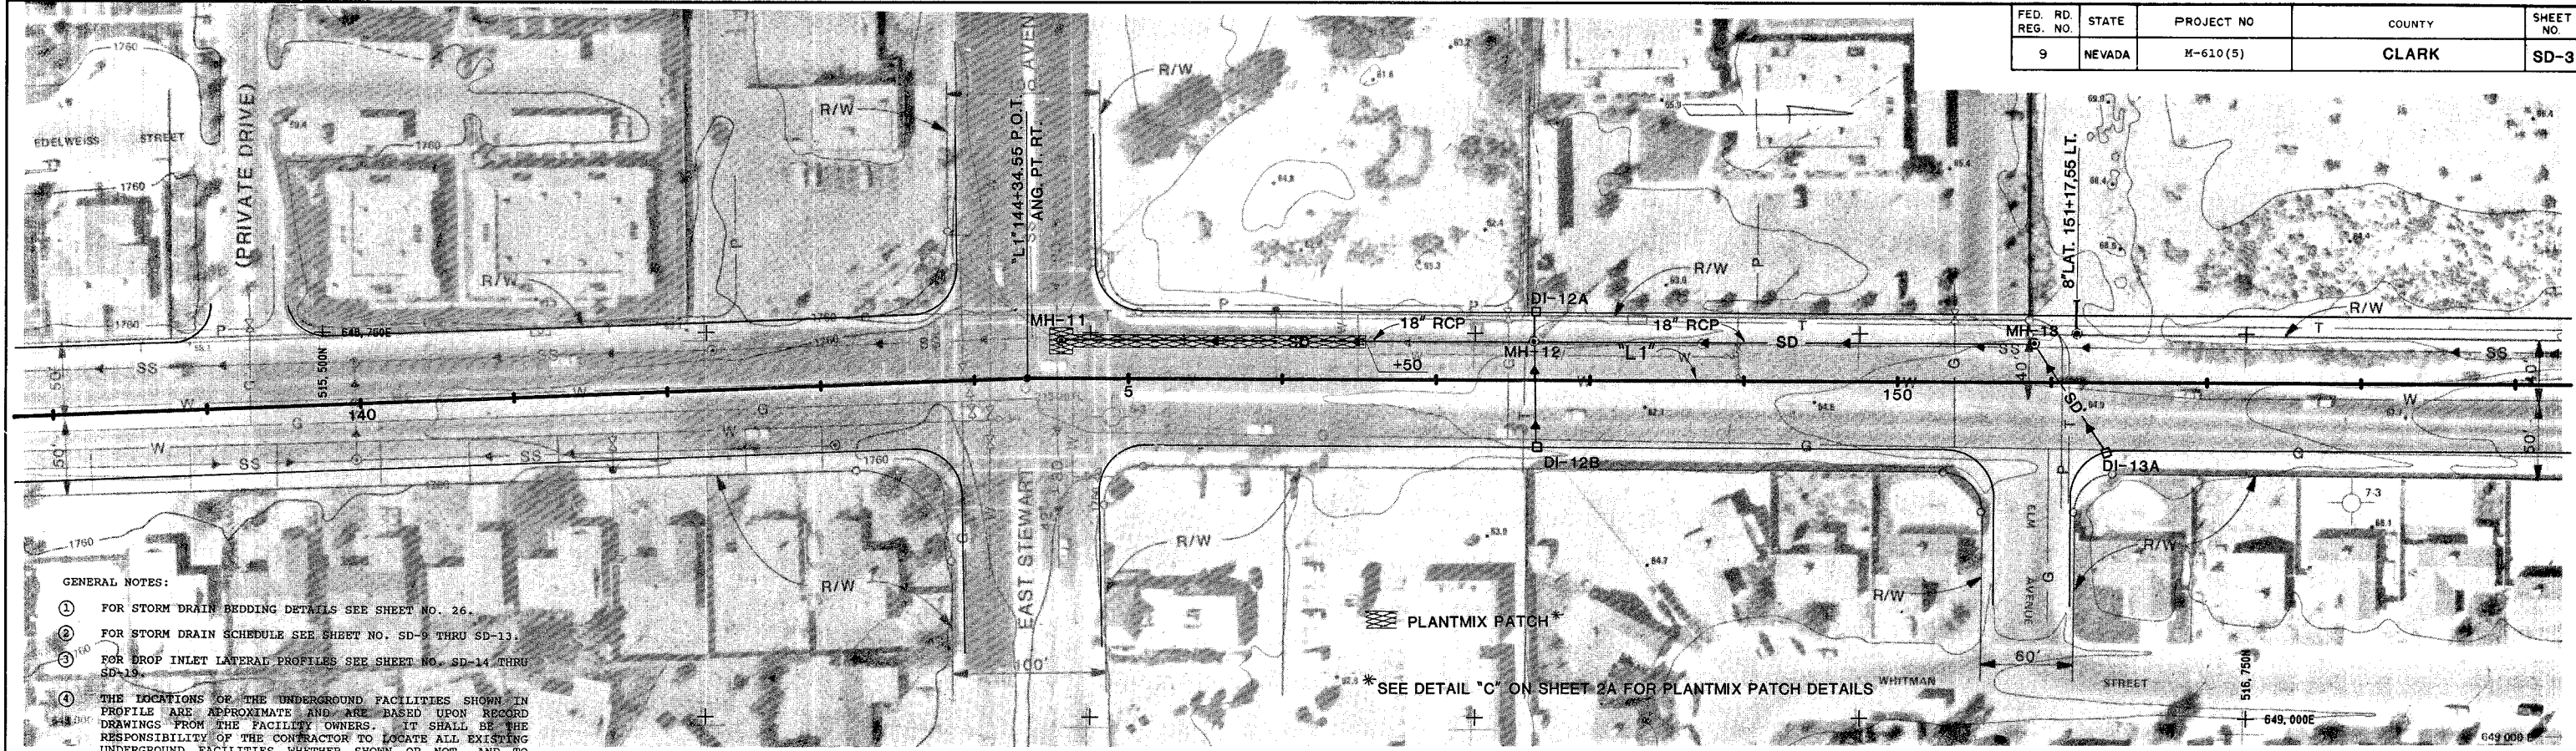

- GENERAL NOTES:
- FOR STORM DRAIN BEDDING DETAILS SEE SHEET NO. 26.
 - FOR STORM DRAIN SCHEDULE SEE SHEET NO. SD-9 THRU SD-13.
 - FOR DROP INLET LATERAL PROFILES SEE SHEET NO. SD-14 THRU SD-19.
 - THE LOCATIONS OF THE UNDERGROUND FACILITIES SHOWN IN PROFILE ARE APPROXIMATE AND ARE BASED UPON RECORD DRAWINGS FROM THE FACILITY OWNERS. IT SHALL BE THE RESPONSIBILITY OF THE CONTRACTOR TO LOCATE ALL EXISTING UNDERGROUND FACILITIES WHETHER SHOWN OR NOT, AND TO NOTIFY ALL FACILITY OWNERS TO VERIFY IN THE FIELD THE LOCATION OF THEIR INSTALLATIONS PRIOR TO CONSTRUCTION.
 - ADJUST UTILITY PER THE SPECIAL PROVISIONS OF THE SPECIFICATIONS.

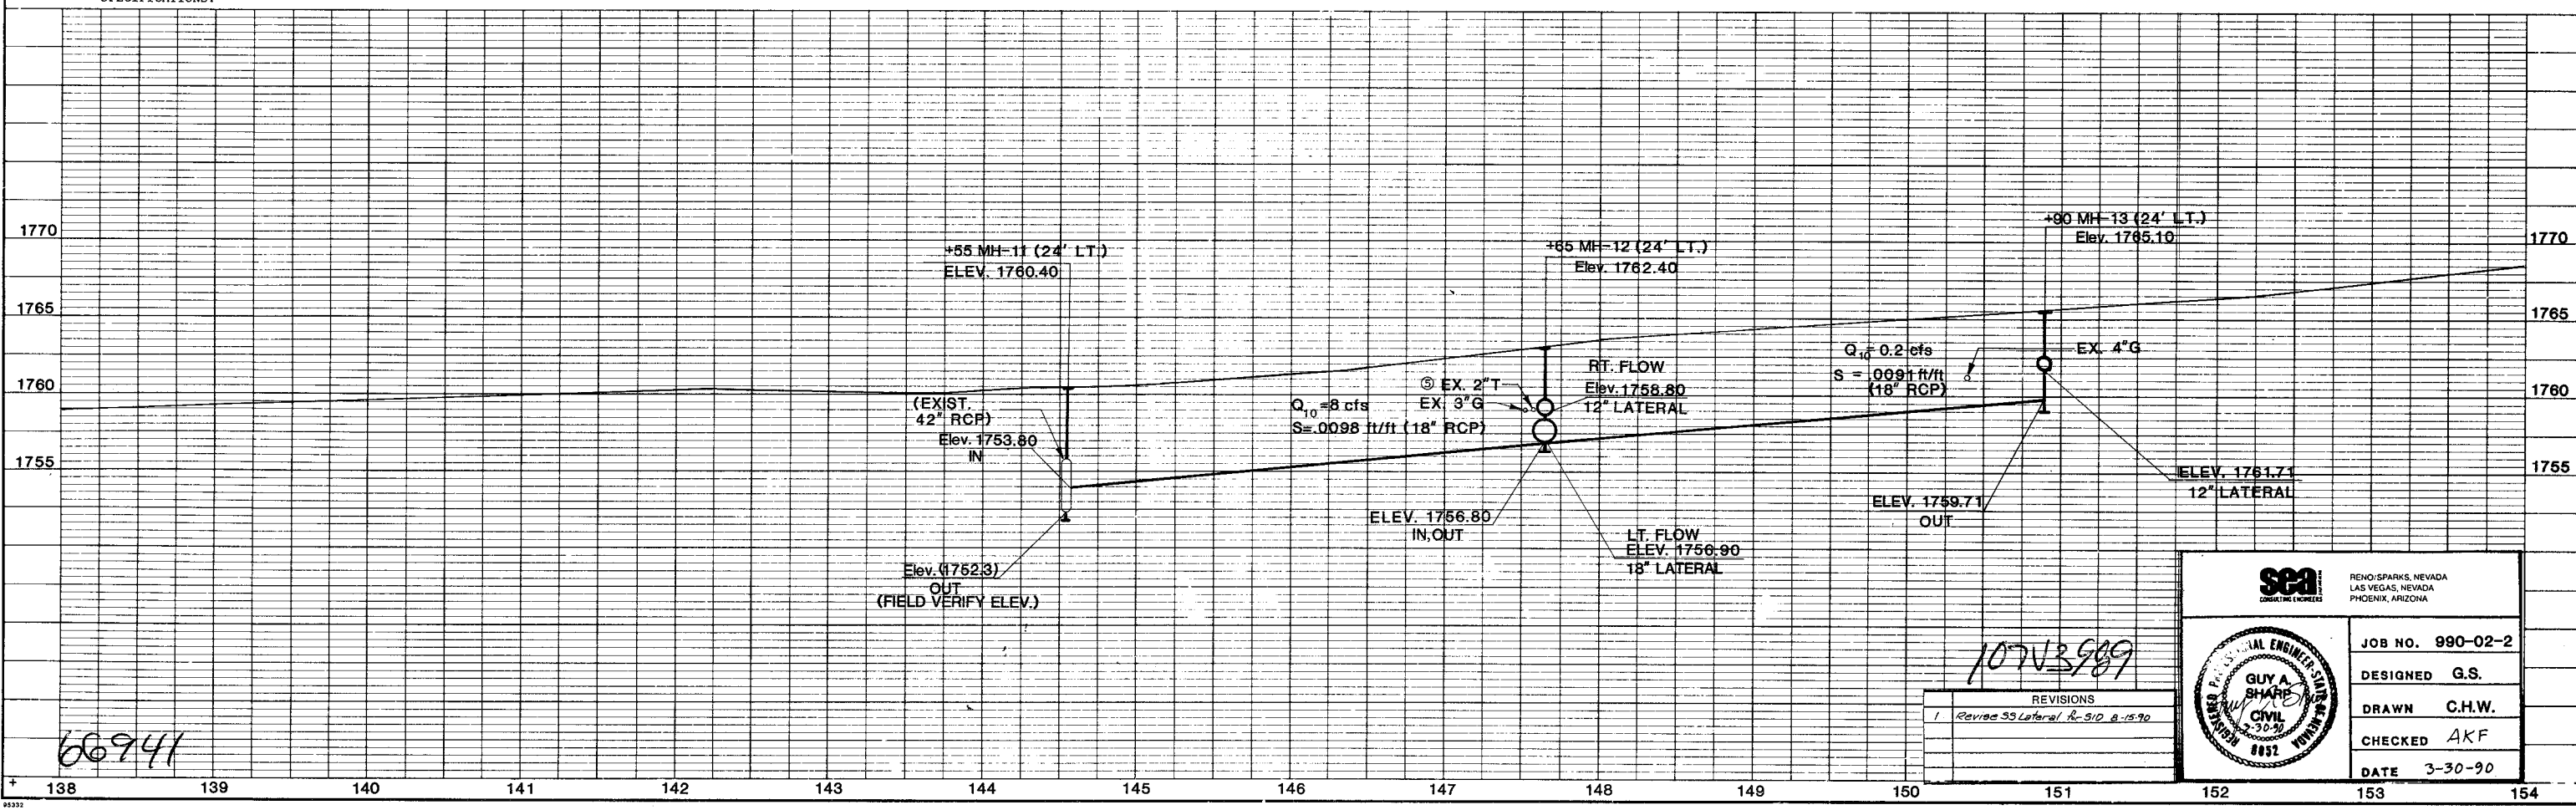

SEA
CONSULTING ENGINEERS

RENO/SPARKS, NEVADA
LAS VEGAS, NEVADA
PHOENIX, ARIZONA

JOB NO. 990-02-2

DESIGNED G.S.

DRAWN C.H.W.

CHECKED AKF

DATE 3-30-90

107V3989

REVISIONS

1	Revised SS Lateral R-310 a-15-90
---	----------------------------------