


FED. RD. REG. NO.	STATE	PROJECT NO.	COUNTY	SHEET NO.
9	NEVADA	M-610(5)	CLARK	TS-4

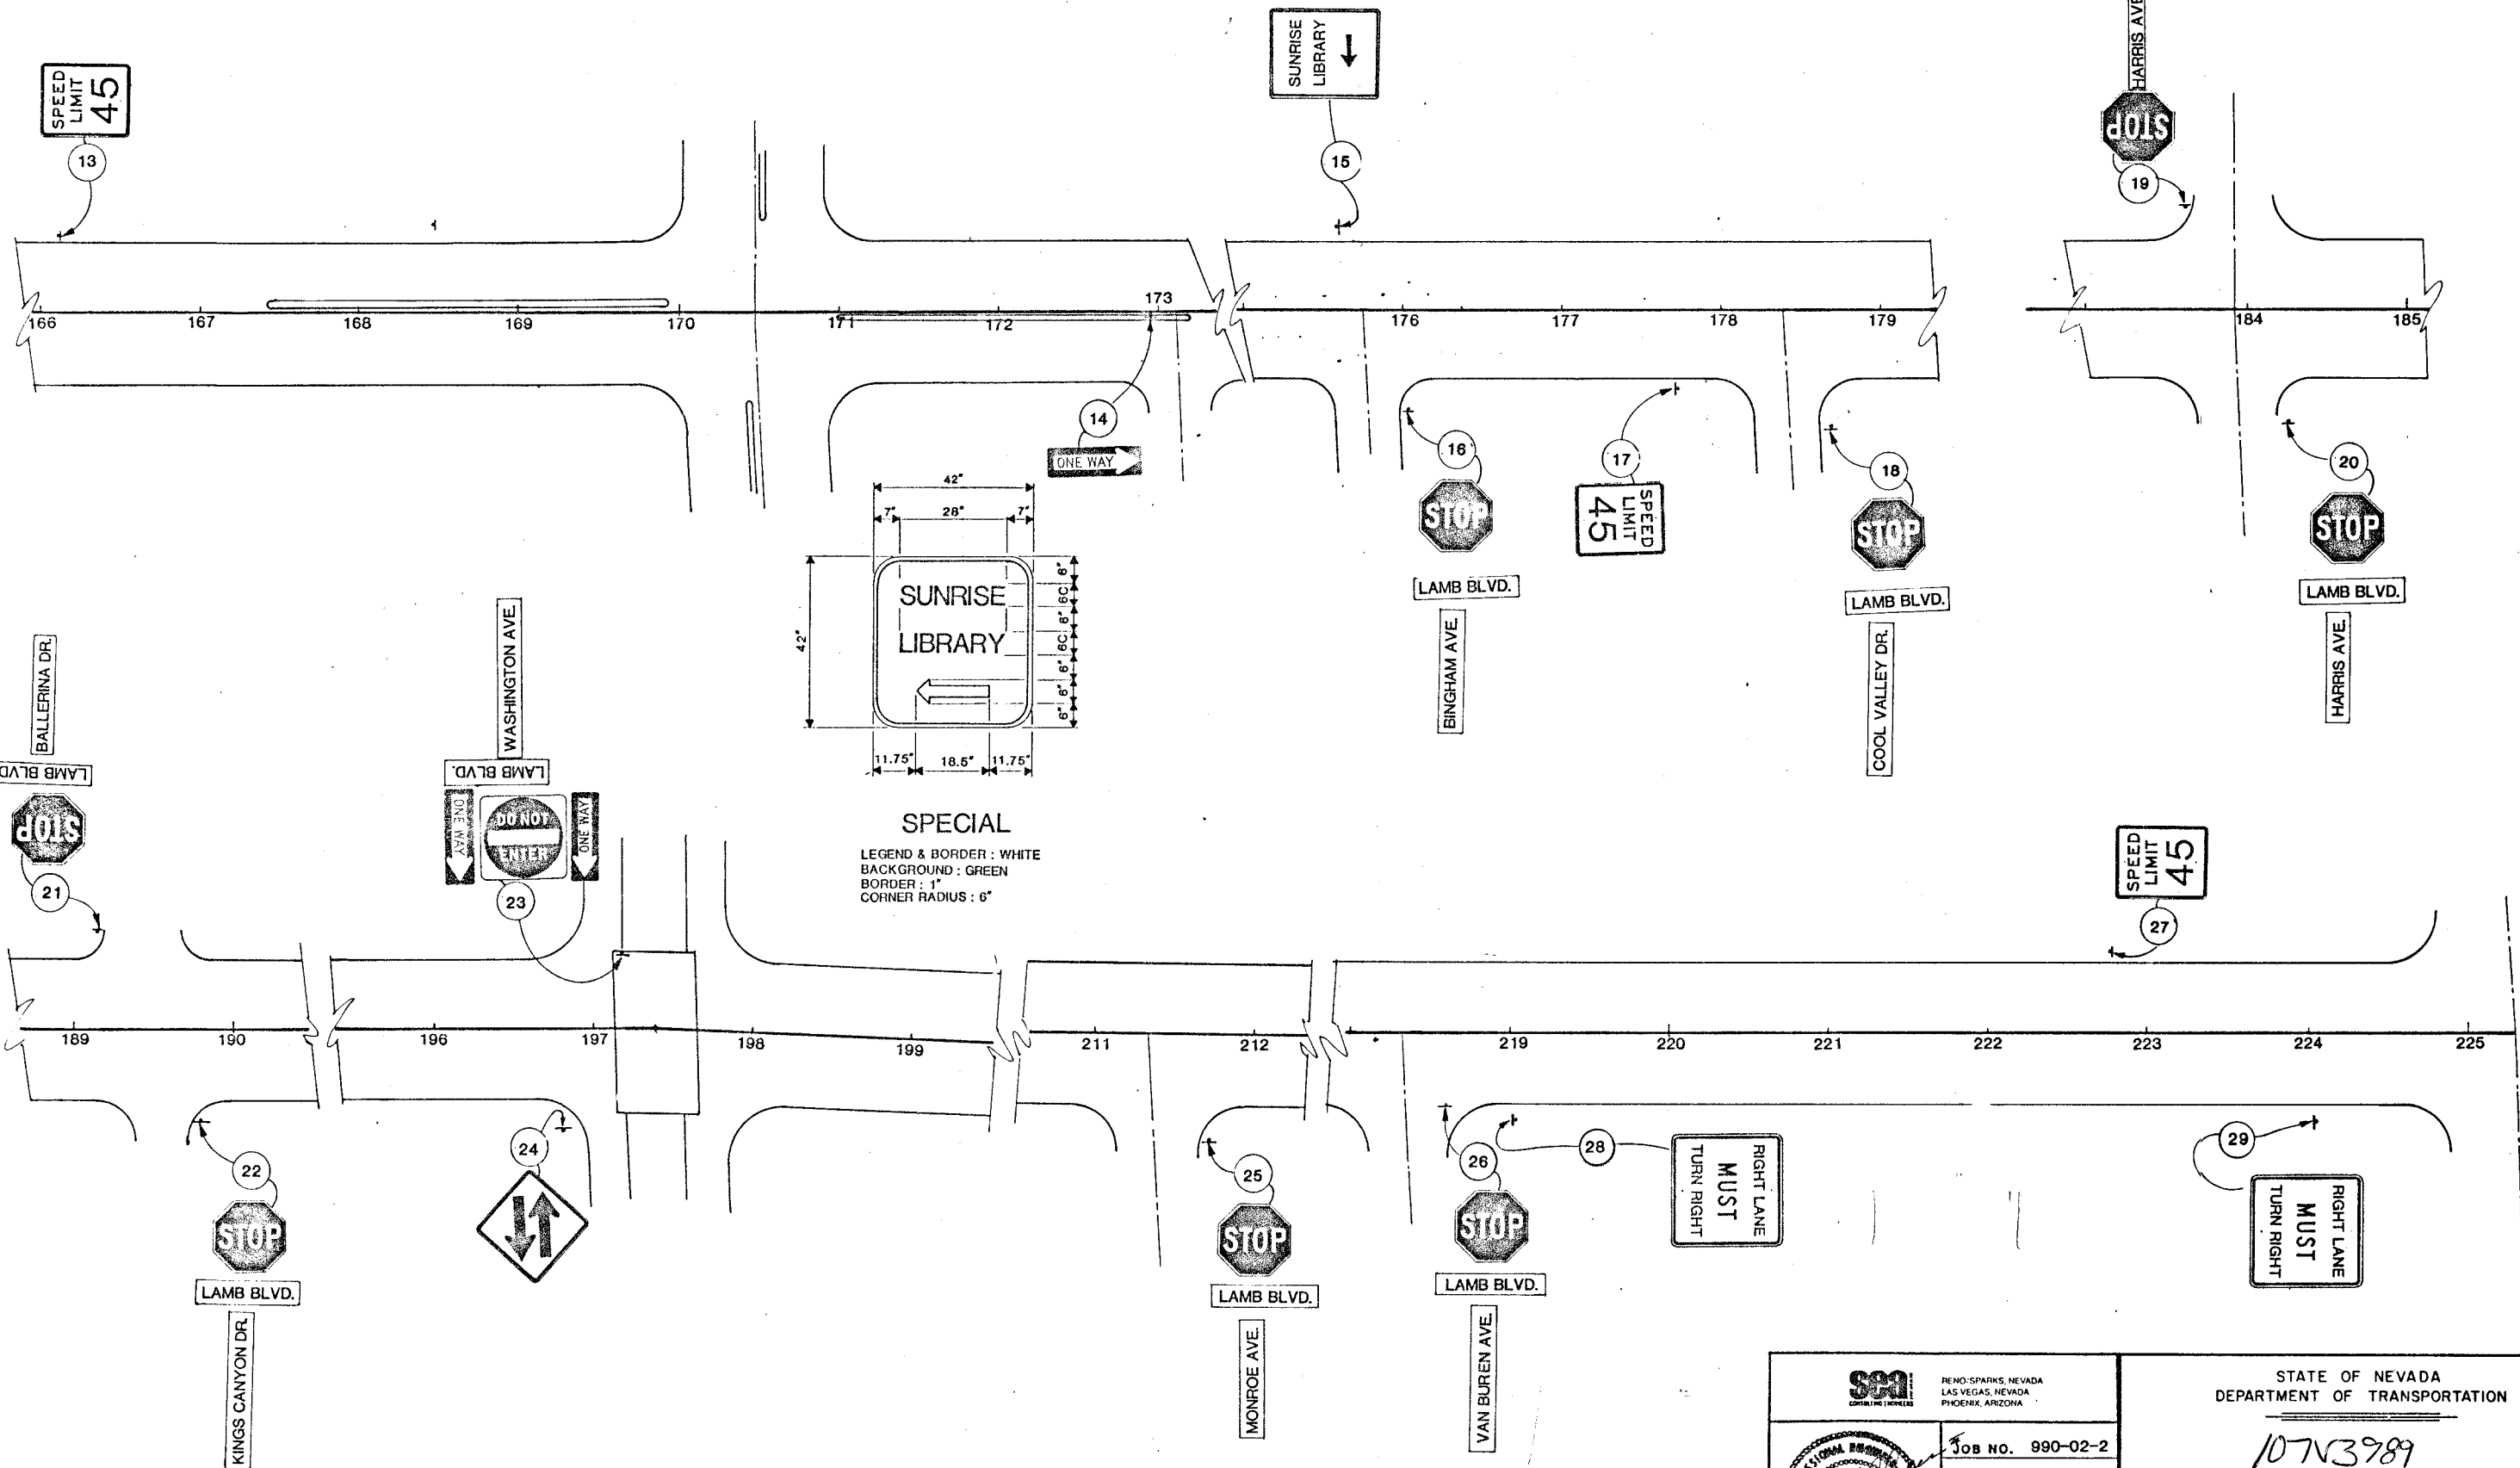

SPECIAL
 LEGEND & BORDER : WHITE
 BACKGROUND : GREEN
 BORDER : 1"
 CORNER RADIUS : 6"

66999

SEA
 CONSULTING ENGINEERS

FRANK J. ALYERSON II
 CIVIL
 04903
 3-30-90

RENO, SPARKS, NEVADA
 LAS VEGAS, NEVADA
 PHOENIX, ARIZONA

JOB NO. 990-02-2
 DESIGNED F.G.A.
 DRAWN C.H.W.
 CHECKED FA
 DATE 3-30-90

STATE OF NEVADA
 DEPARTMENT OF TRANSPORTATION

107N3989
SIGN LOCATIONS