


FED. RD. REG. NO.	STATE	PROJECT NO.	COUNTY	SHEET NO.
9	NEVADA	N-610(5)	CLARK	TS-3

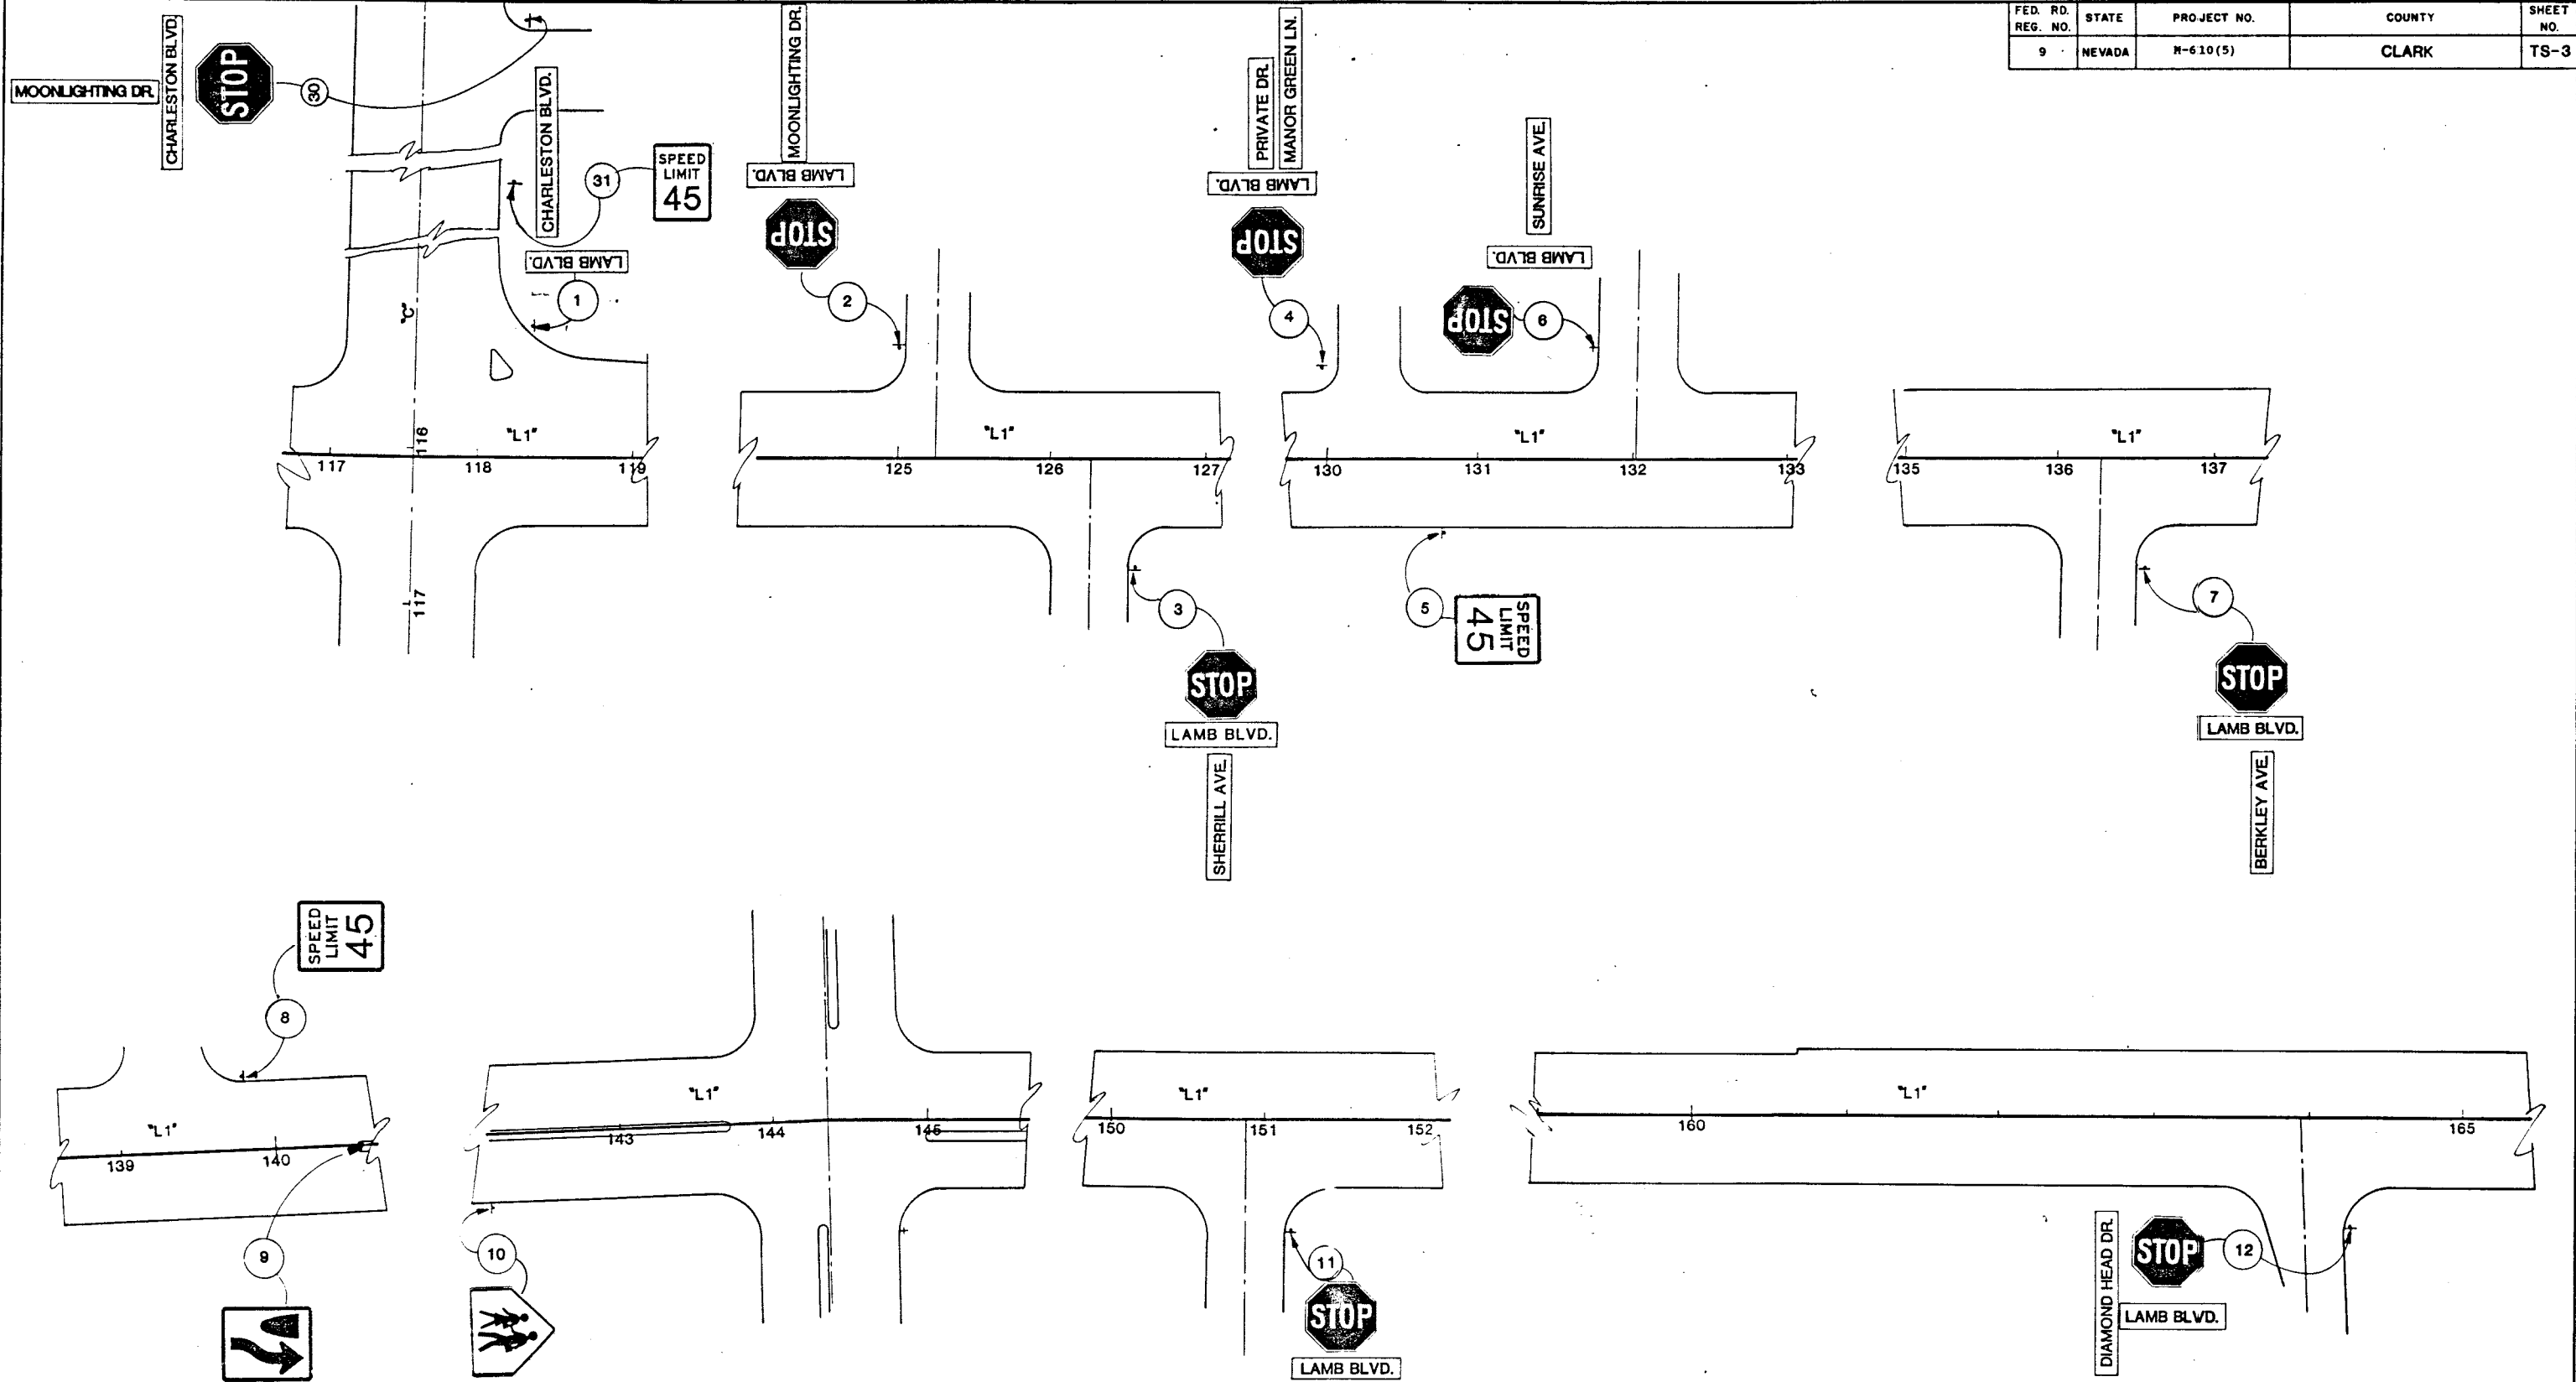

66984



RENO, SPARKS, NEVADA
LAS VEGAS, NEVADA
PHOENIX, ARIZONA

STATE OF NEVADA
DEPARTMENT OF TRANSPORTATION

107V3989
SIGN LOCATIONS

	JOB NO. 990-02-2
	DESIGNED F.G.A.
	DRAWN C.H.W.
	CHECKED FA.
	DATE 3-30-90