


FED. RD. REG. NO.	STATE	PROJECT NO.	COUNTY	SHEET NO.
9	NEVADA	M-610(5)	CLARK	TS-4

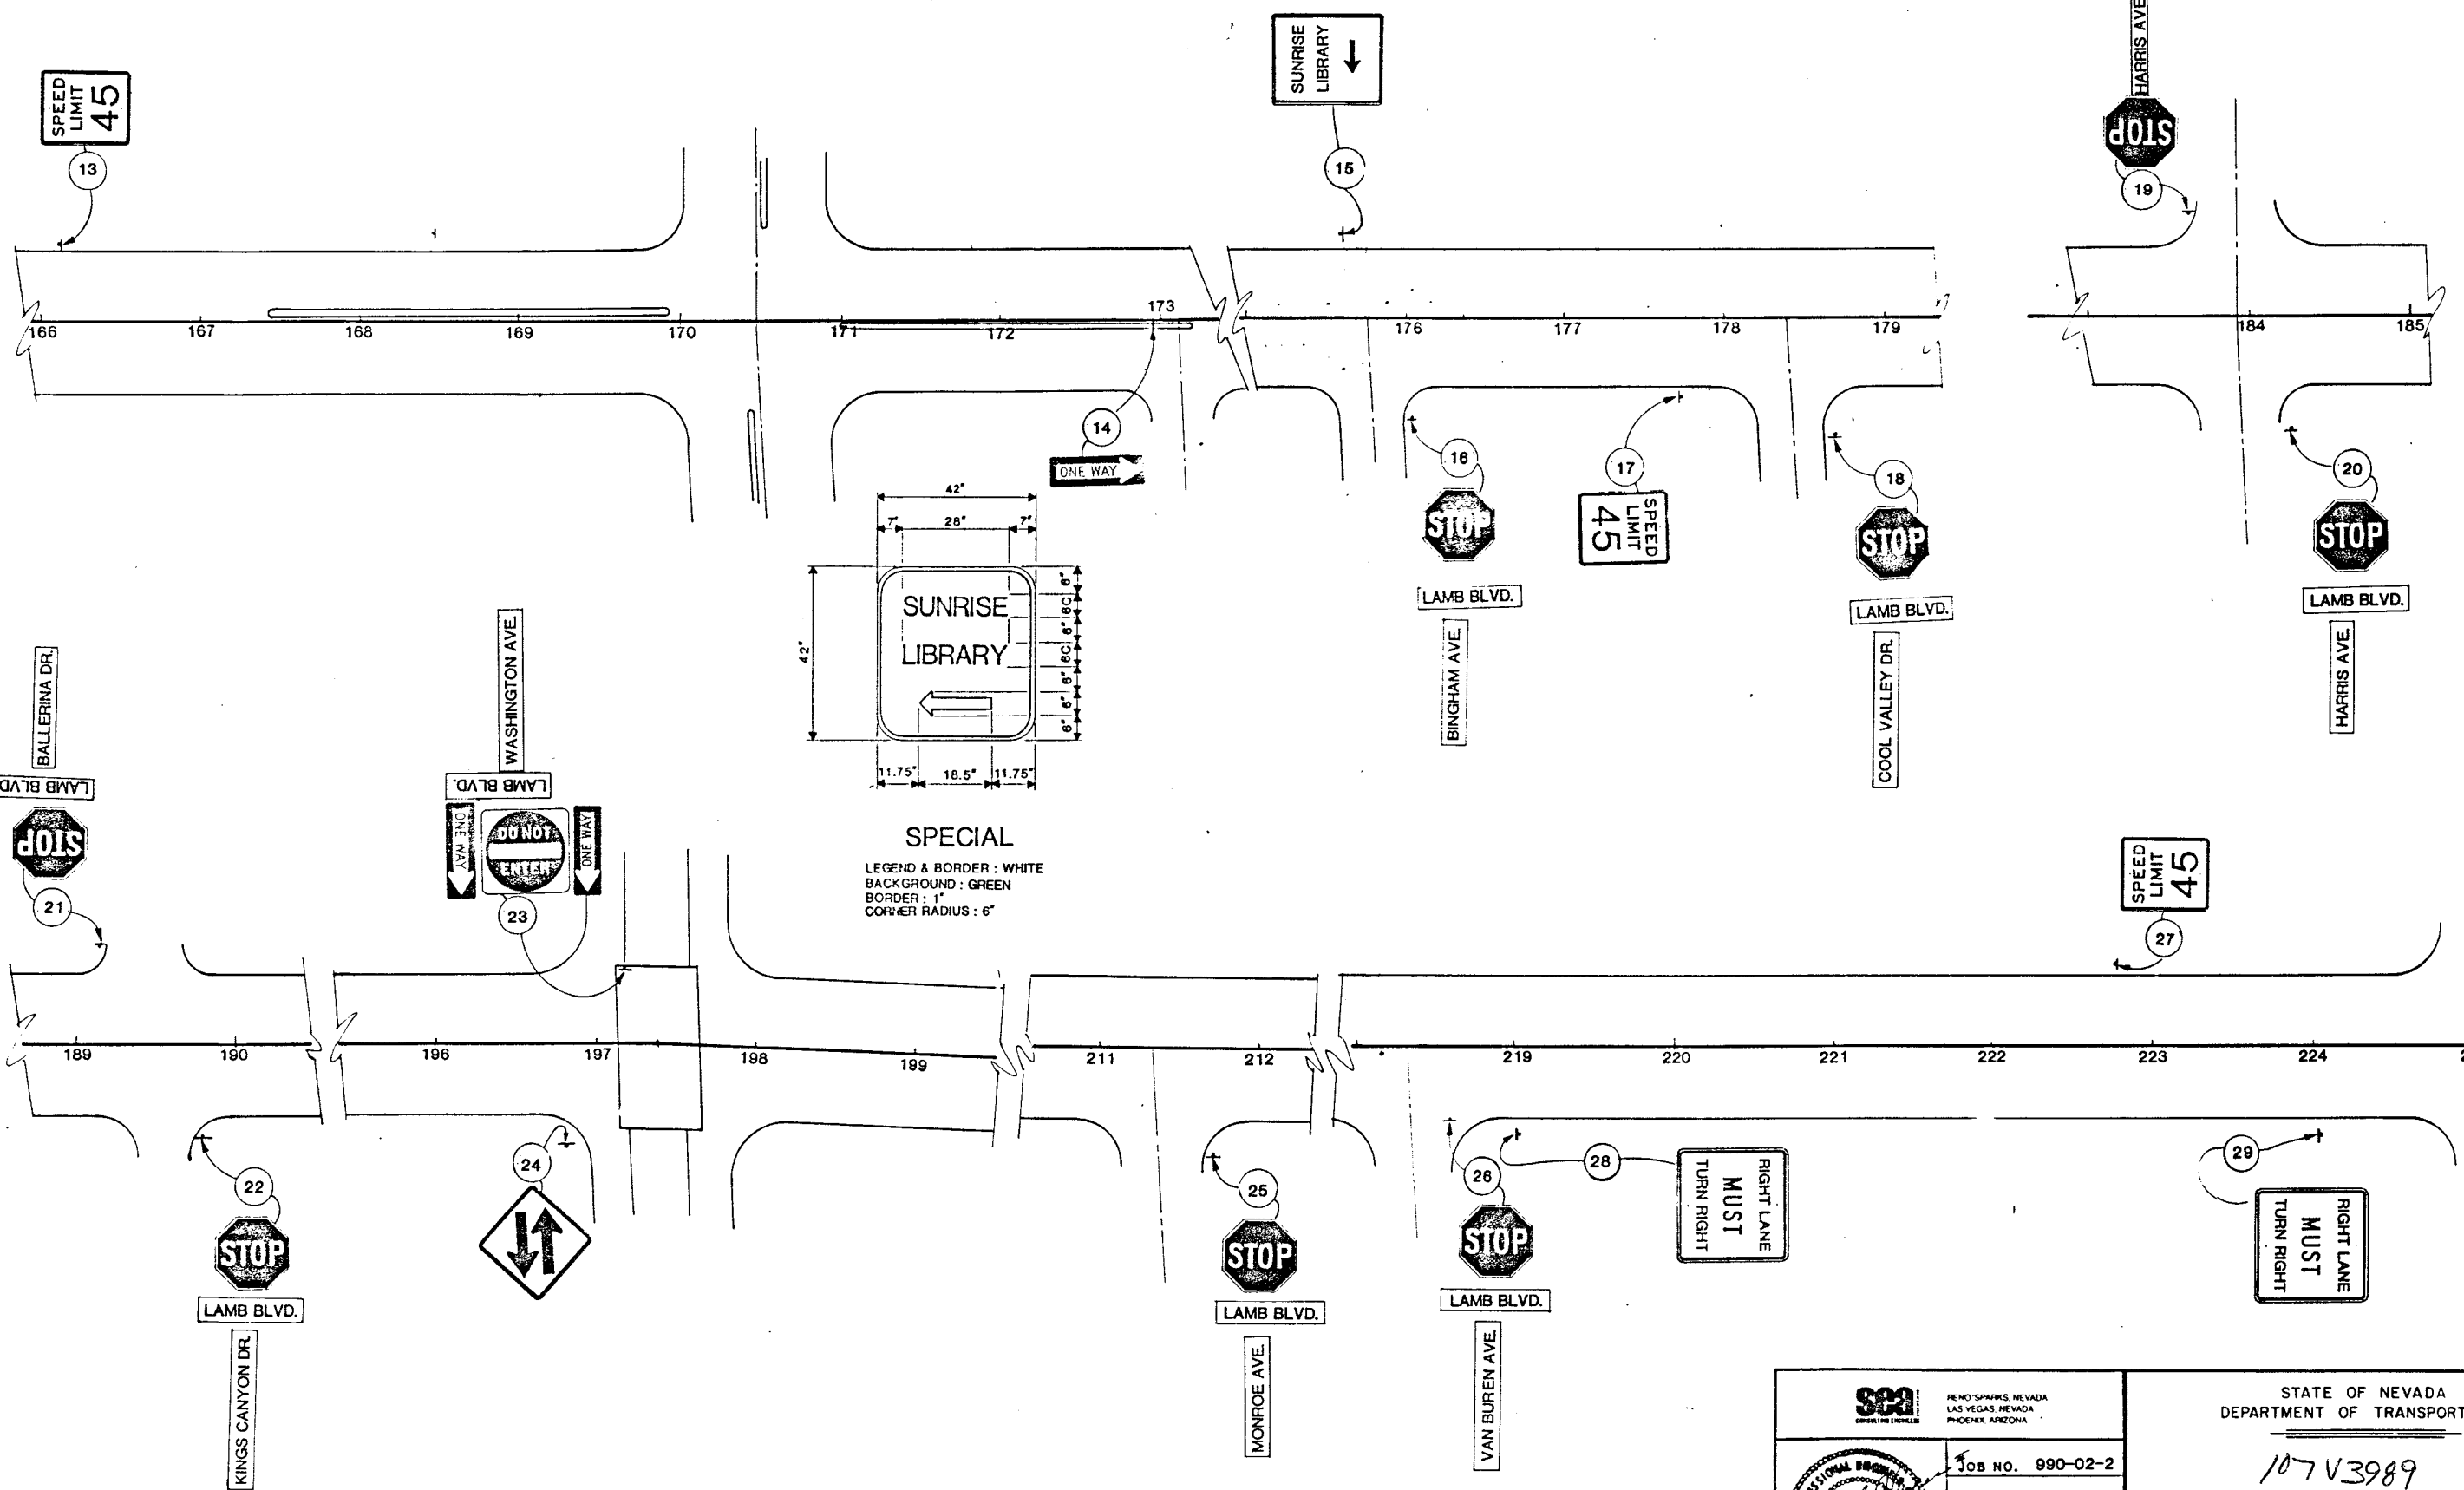

**SPECIAL**  
 LEGEND & BORDER : WHITE  
 BACKGROUND : GREEN  
 BORDER : 1"  
 CORNER RADIUS : 6"

66985

	JOB NO. 990-02-2 DESIGNED F.G.A. DRAWN C.H.W. CHECKED FA DATE 3-30-20	STATE OF NEVADA DEPARTMENT OF TRANSPORTATION  107V3989 <b>SIGN LOCATIONS</b>
	RENO-SPIRKS, NEVADA LAS VEGAS, NEVADA PHOENIX, ARIZONA	