
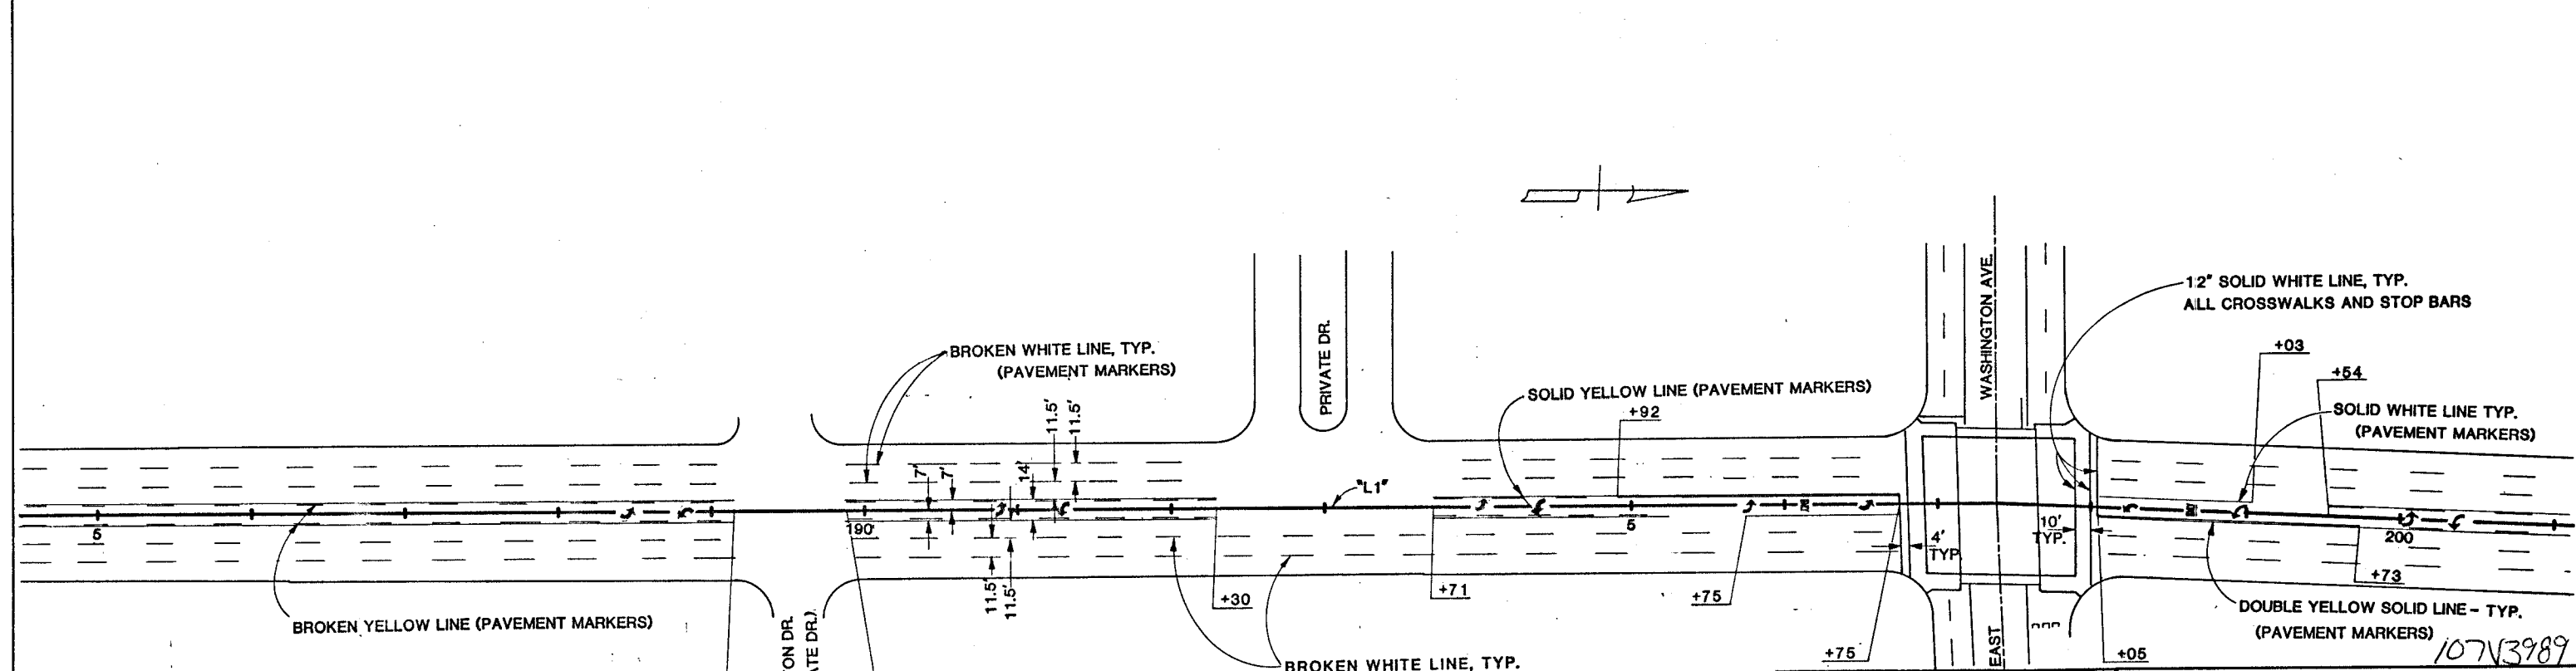


FED. RD. REG. NO.	STATE	PROJECT NO.	COUNTY	SHEET NO.
9	NEVADA	M-610(5)	CLARK	ST3

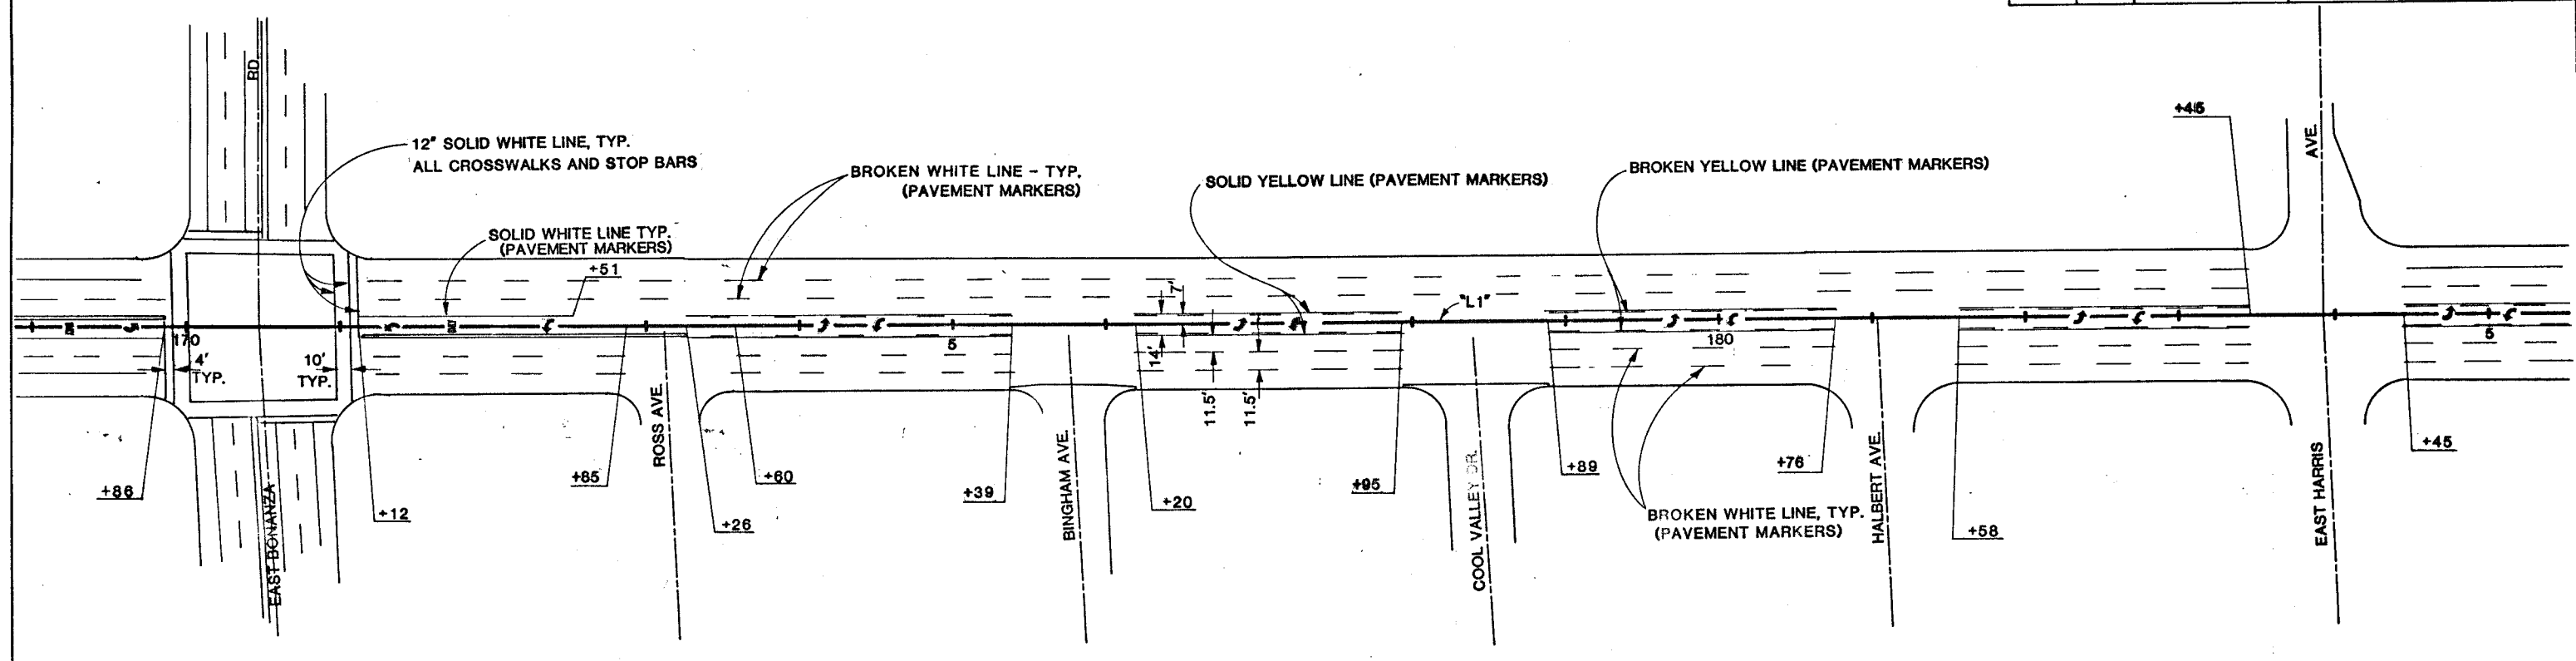

67013

**SEA**  
CONSULTING ENGINEERS

RENO, NEVADA  
LAS VEGAS, NEVADA  
PHOENIX, ARIZONA

FRANKLIN D. ALYBEAN  
REGISTERED PROFESSIONAL ENGINEER  
NO. 44963  
EXPIRES 12/31/90

3-30-90

JOB NO. 990-02-2  
DESIGNED BY BH  
DRAWN C.H.W.  
CHECKED JEA  
DATE 3-30-90

STATE OF NEVADA  
DEPARTMENT OF TRANSPORTATION

**PERMANENT STRIPING  
DETAILS**

LAMB BLVD.

107V3989