
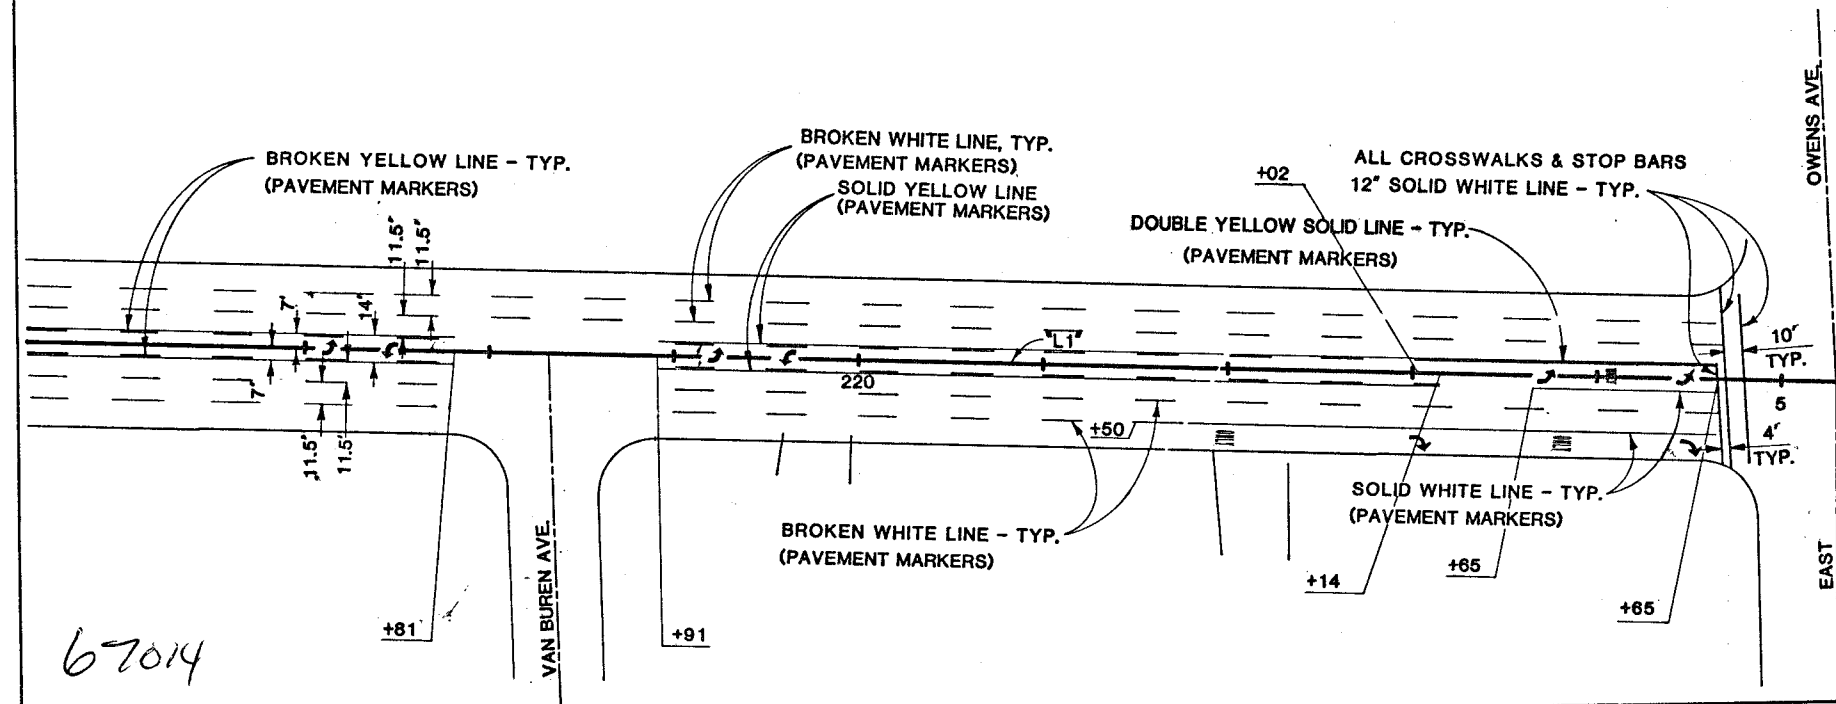
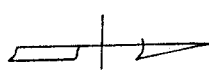


FED. RD. REG. NO.	STATE	PROJECT NO.	COUNTY	SHEET NO.
9	NEVADA	M-610(5)	CLARK	ST4

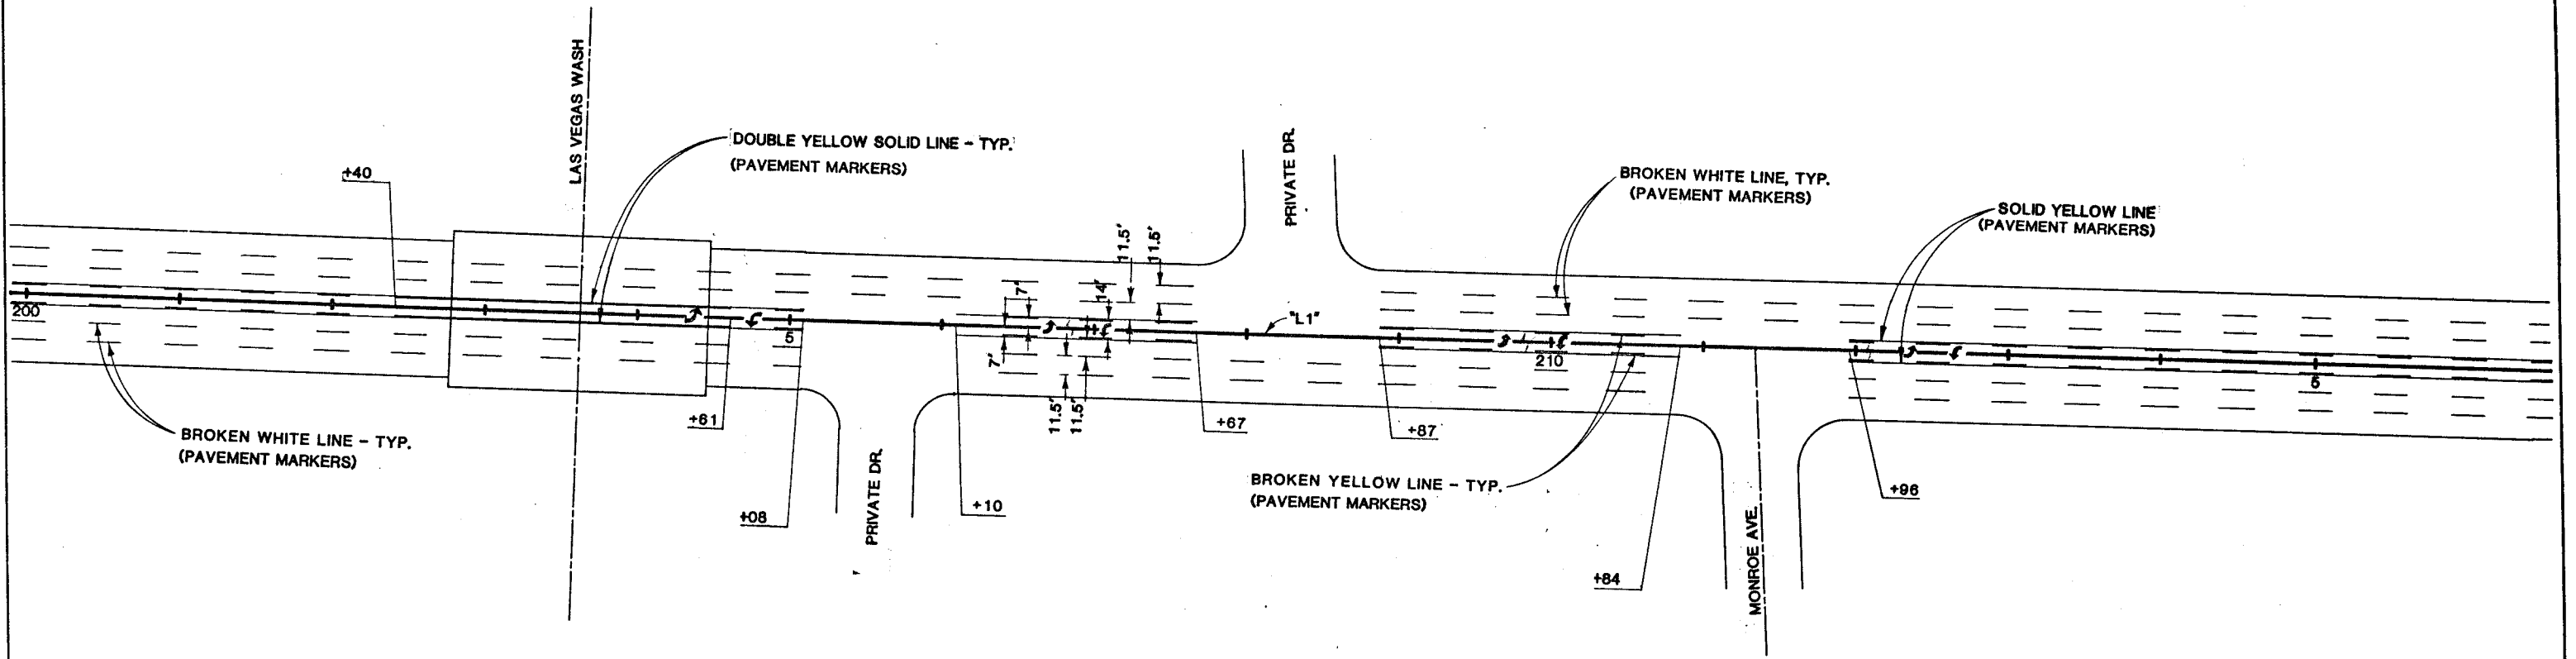

67014

107V3989

SEA
DESIGN ENGINEERS

RENO, SPARKS, NEVADA
LAS VEGAS, NEVADA
PHOENIX, ARIZONA

FRANK A. ALVAREZ
REGISTERED PROFESSIONAL ENGINEER
CIVIL
04963
3-30-90

JOB NO. 990-02-2
DESIGNED **BH**
DRAWN **C.H.W.**
CHECKED **JCAE**
DATE 3-30-90

STATE OF NEVADA
DEPARTMENT OF TRANSPORTATION

**PERMANENT STRIPING
DETAILS**

LAMB BLVD.

ST-4
2002/14