


117267



Bureau Veritas
North America, Inc.
4840 W. University Ave, Suite A-1
Las Vegas, Nevada 89103
Tel: (702) 252-7868

ACCESS RAMP PULLOUT (1)
SCALE: 1"=20'

LINE & CURVE DATA				
LABEL	DELTA/BEARING	RADIUS	LENGTH	TANGENT
L1	N22°40'54"W		38.35'	
L2	S78°24'53"E		18.82'	

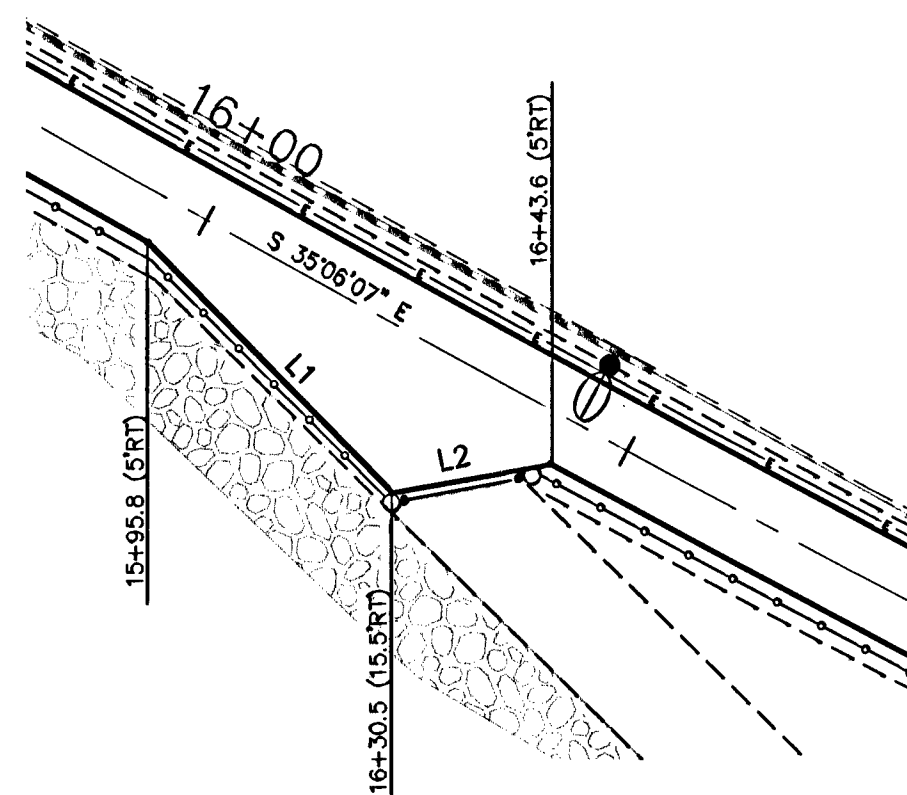

COORDINATE POINT DATA		
PT #	NORTHING	EASTING
(49)	28764284.5901	808890.9974
(50)	28764060.2188	809034.1383
(51)	28764022.3249	809055.4538
(52)	28764008.4060	809064.1497


LV WASH - TRAIL PLAN

SCALE: 1"=40'
REFERENCE SHEETS C27 THRU C30 FOR CHANNEL CROSS SECTIONS AND SLOPE RECONSTRUCTION.

CONSTRUCTION NOTES:

- CONSTRUCT 6" THICK PORTLAND CEMENT CONCRETE (PCC) PAVEMENT TRAIL, PER DETAIL 2, SHT C1.
- INSTALL CABLE BARRIER FENCE PER DETAIL 1, SHT C19.
- INSTALL MANWAY ACCESS GATE PER DETAIL 1, SHT C19.
- INSTALL 150 WATT TRAIL LIGHTING STANDARD AND POLE PER DETAIL 1, SHT E5.
- INSTALL PVC LIGHTING CONDUIT PER DETAIL 3, SHT E5. INSTALL ELECTRICAL WIRE PER WIRE SCHEDULES ON SHEETS E6 & E7.
- INSTALL SPARE 1 1/2" PVC CONDUIT BETWEEN TRAIL LIGHTS. INSTALL PULL ROPE AND SEAL BOTH ENDS OF CONDUIT WITH DUCSEAL.
- PLACE RIP-RAP SLOPE PROTECTION TO LIMITS SHOWN ON PLAN.
- REMOVE EXISTING CONCRETE SPILLWAY, INSTALL CONCRETE SIDEWALK DRAIN PER STD DWG 238, AND DETAIL 1, SHT C10. MATCH EXISTING FLOWLINE.
- SLOPE EXCAVATION AND TRAIL FILL/EMBANKMENT, PER SECTION "A", SHT C5.

SCALE
0 20 40
HORIZ: 1" = 40'

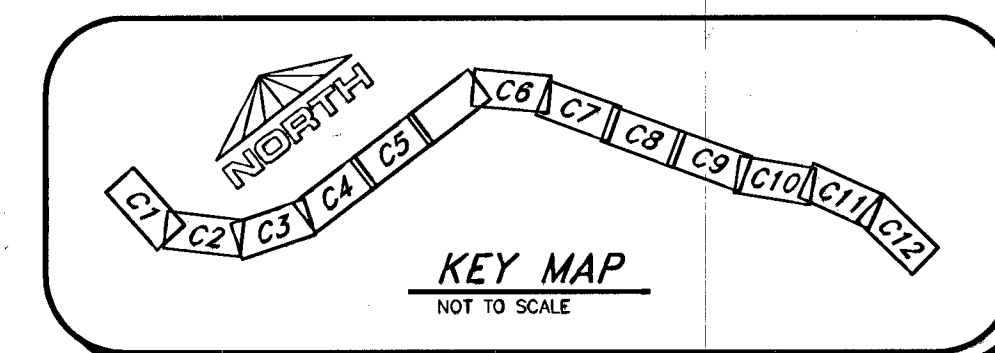

Call before you Dig
Avoid cutting underground utility lines, it's costly.
Call 811
OR
1-800-227-2600
CLARK COUNTY TRAFFIC OPERATIONS
1-702-455-7544

CITY OF LAS VEGAS - DEPARTMENT OF PUBLIC WORKS - ENGINEERING DIVISION

"TRL4" STA. 22+76.12 to 33+07.68

LAS VEGAS WASH TRAIL - PHASE 1
OWENS AVE. to STEWART AVE.

SHEET NO.


C11

SHT. 18 OF 43
DWG No. 107V4396

HANSEN #12956

REVISIONS		DATE	BY
NO.	DESCRIPTION		
1			
2			
SCALE: 1" = 40'
DESIGN: DCR/DRA
DRAWN: DCR
CHECKED: DRA
APPROVED: DRA
DATE: 8-16-08

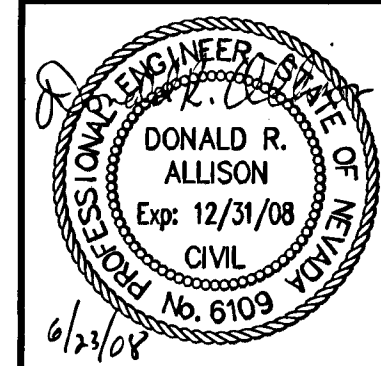

PROJECT NO: FILE NAME: TRAIL-SHT58-12.DWG