




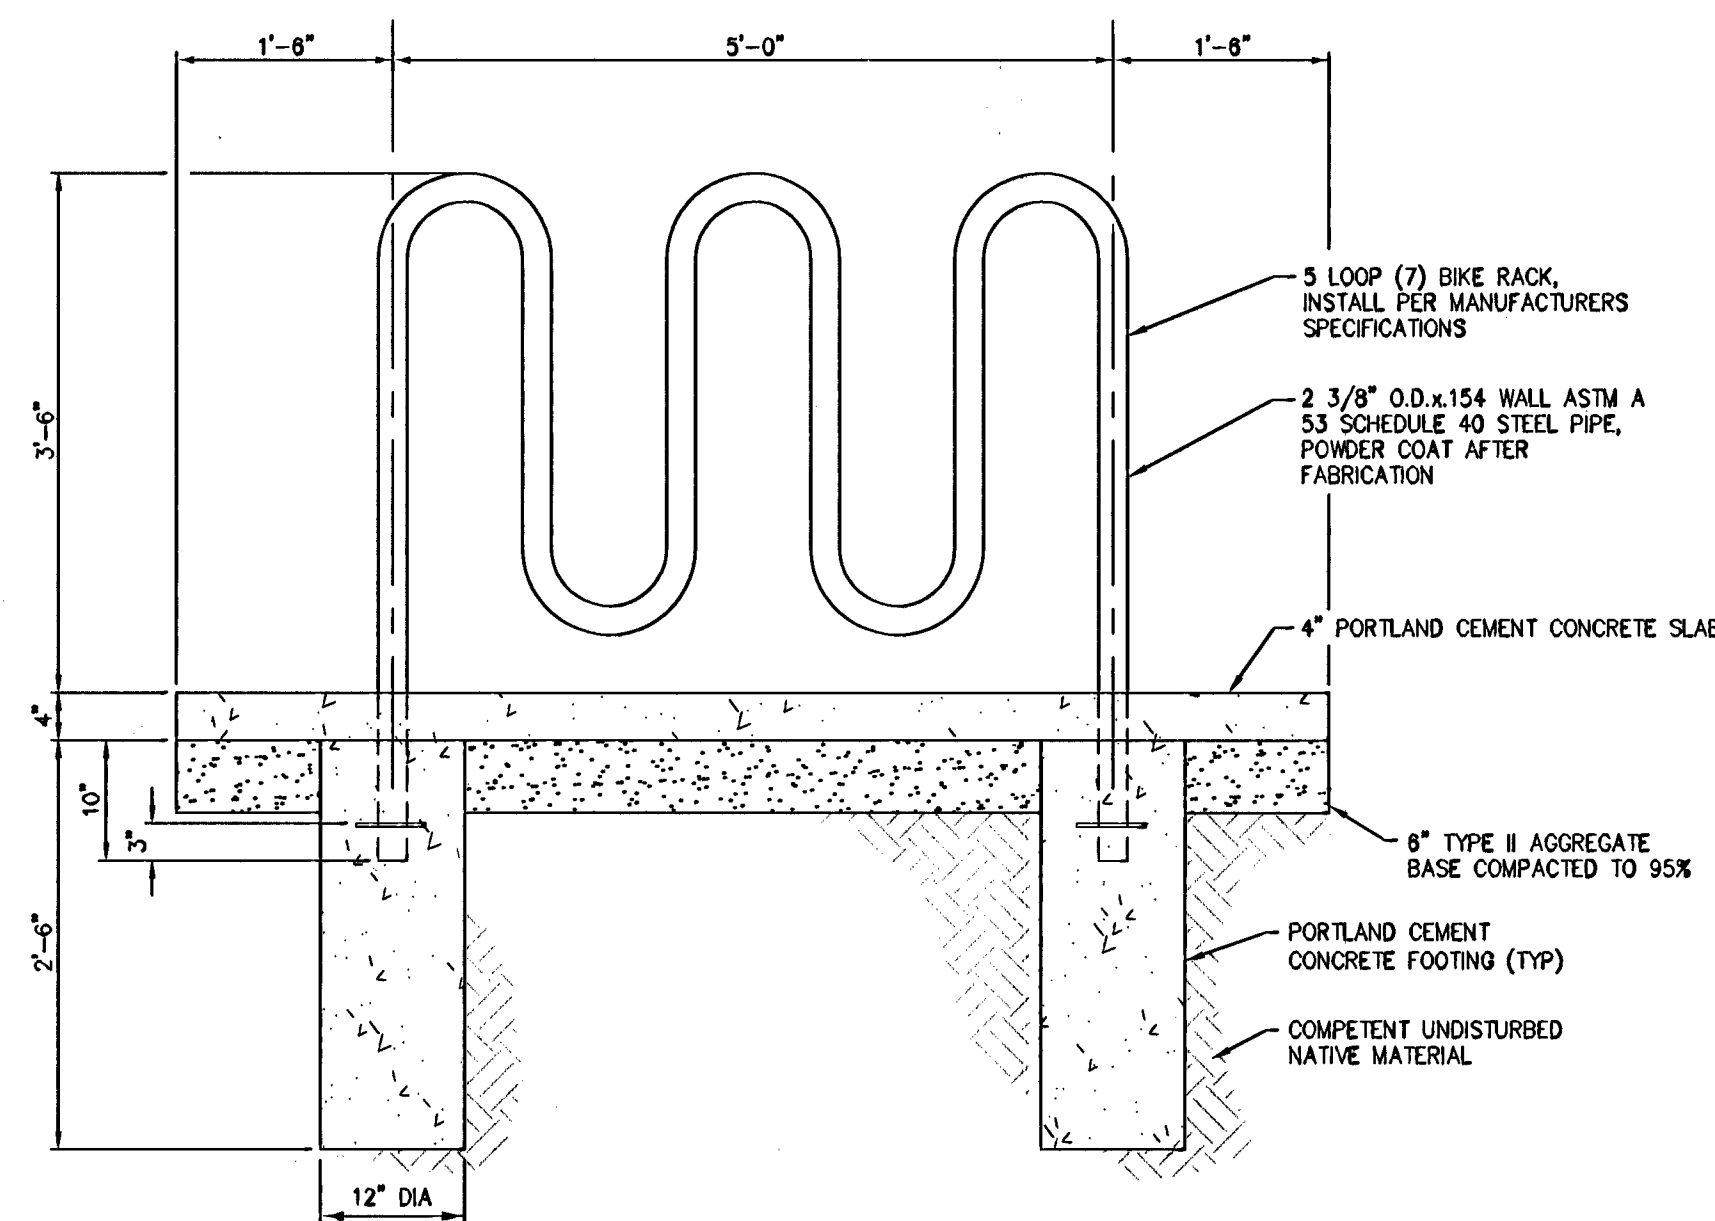


BIKE RACK (1)
NTS C17

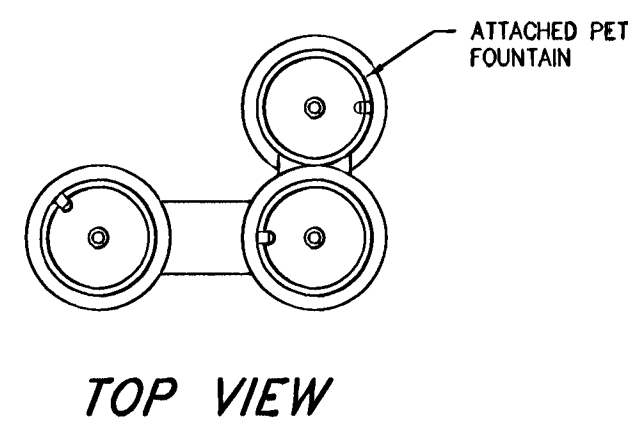

TOP VIEW

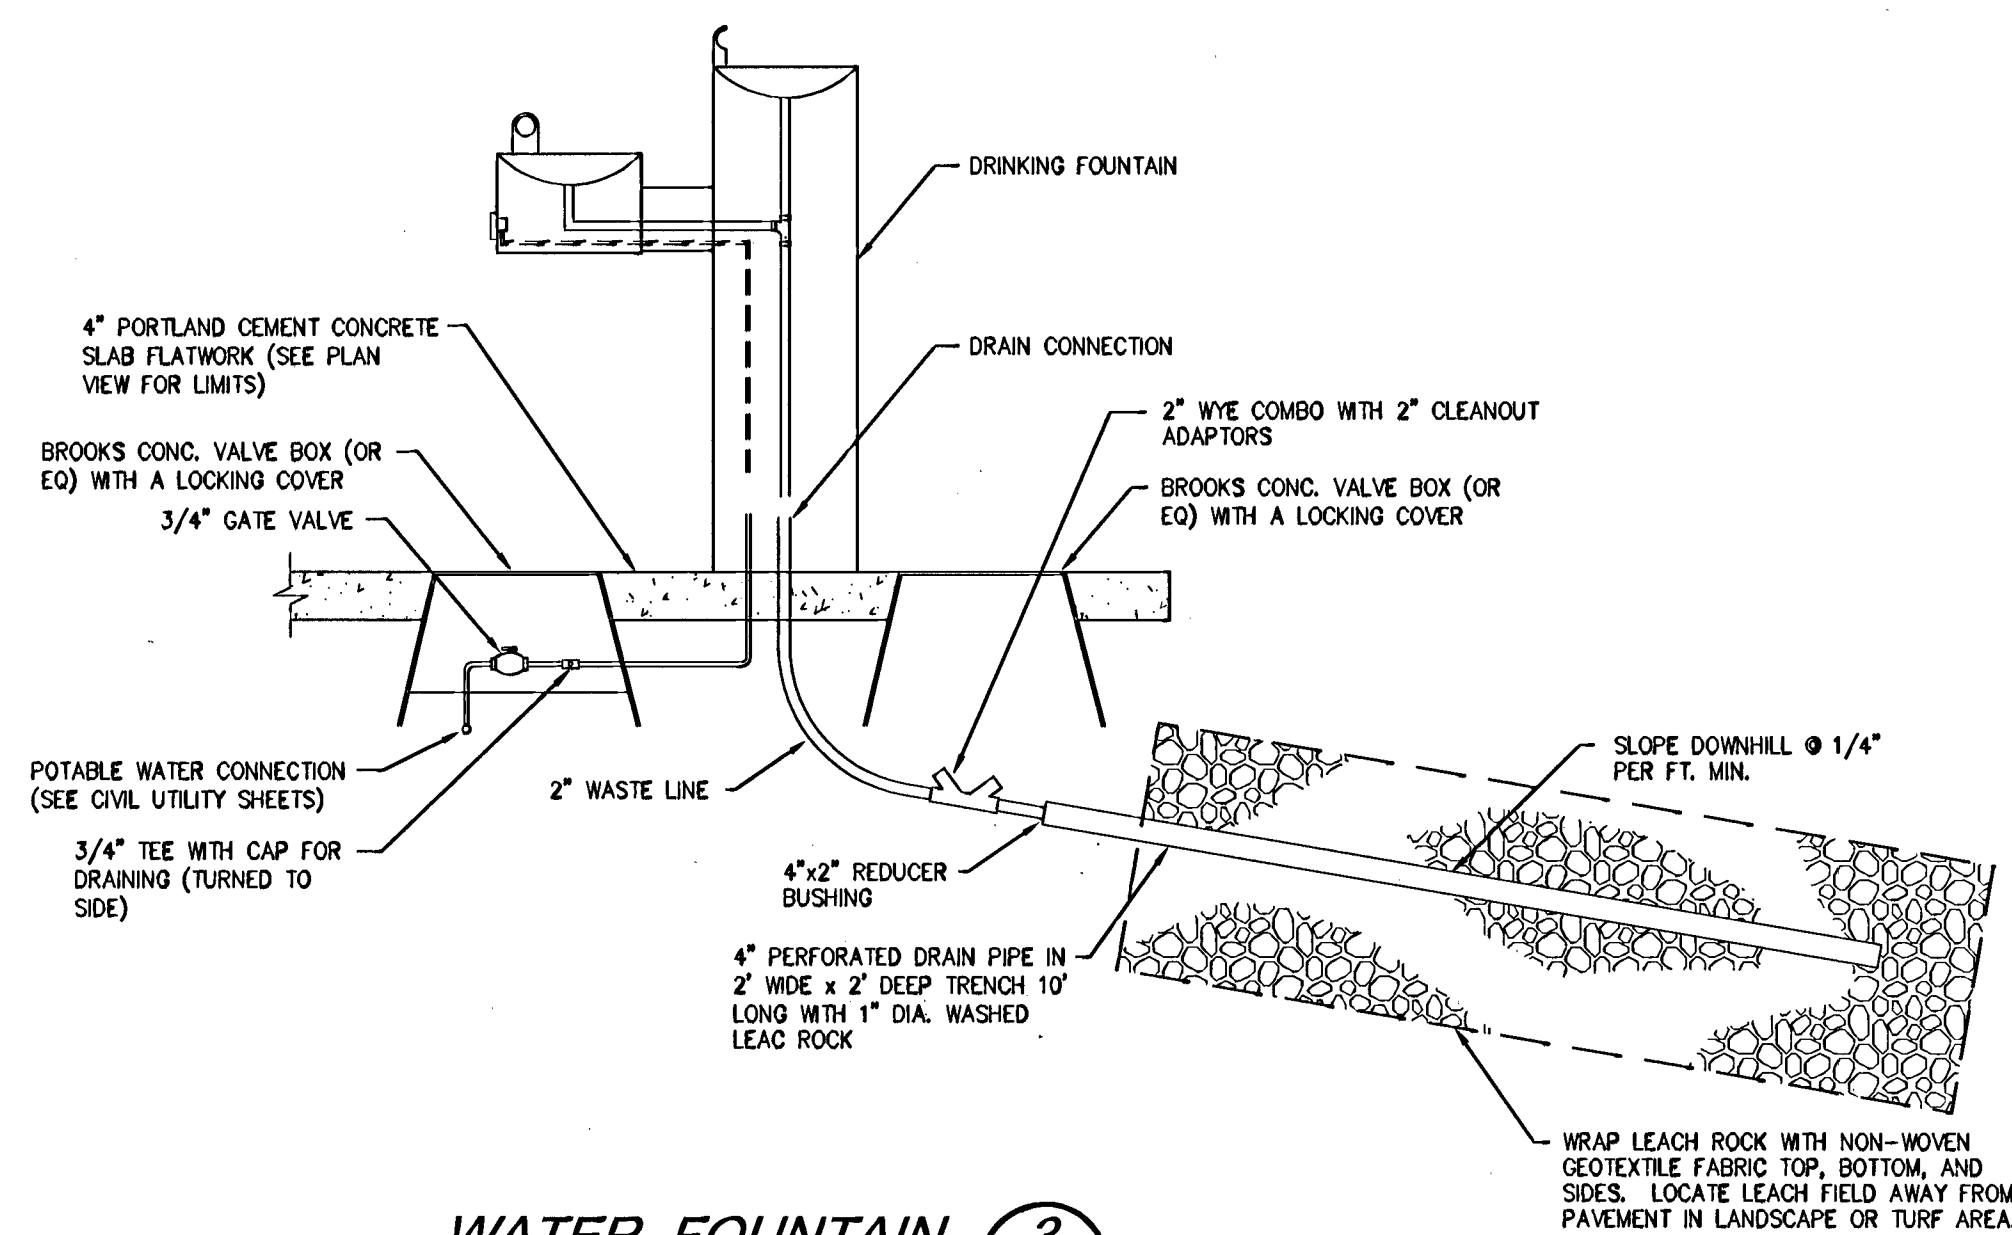


WATER FOUNTAIN (3)
NTS C17

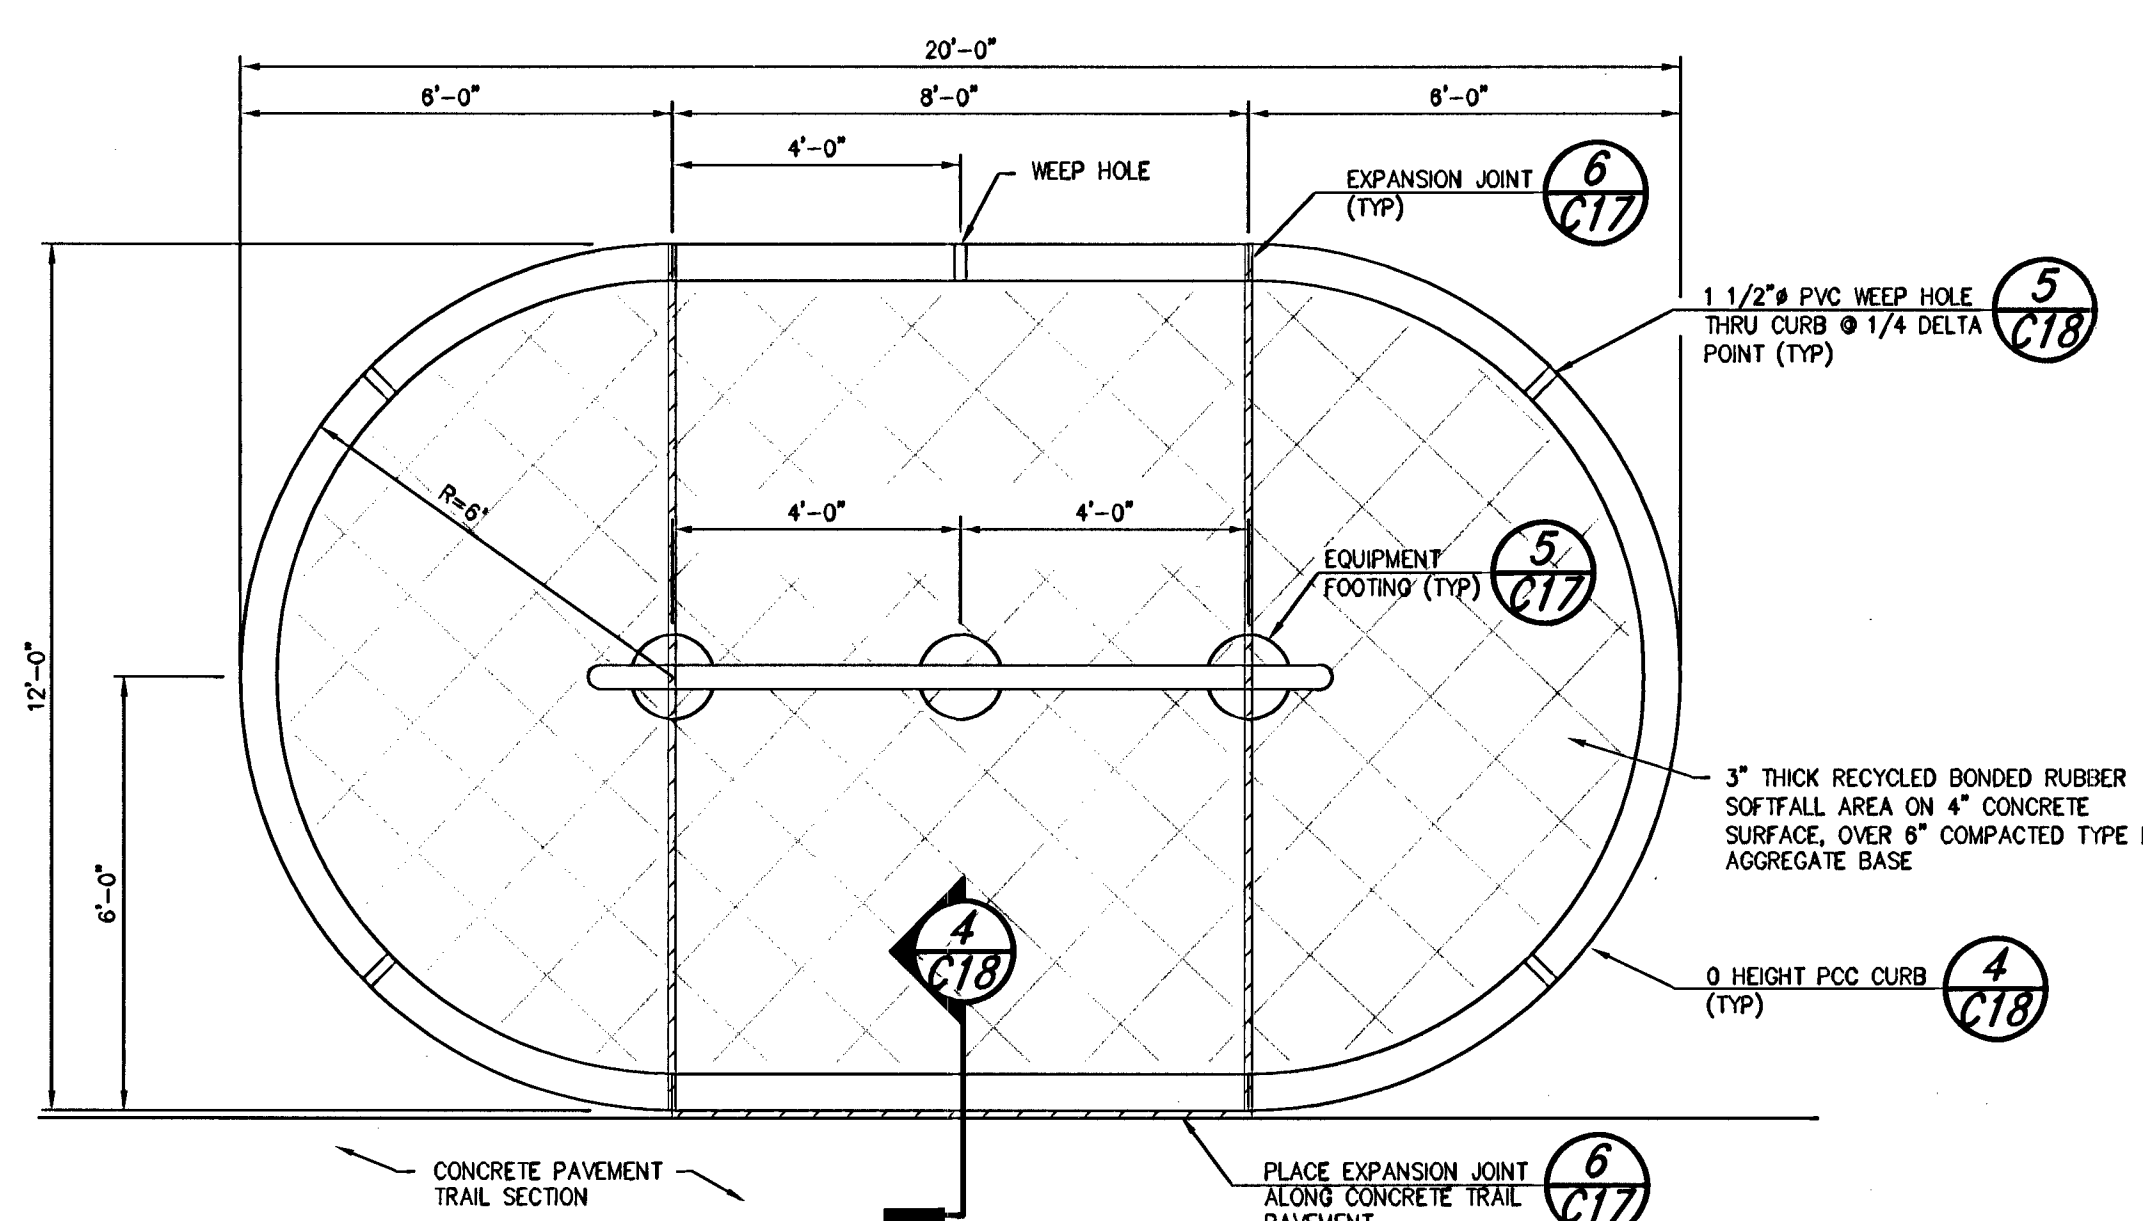


FITNESS EQUIPMENT PLAN (2)
VAULT BAR NTS C17

NOTE:
INSTALL FITNESS EQUIPMENT PER MANUFACTURES
RECOMMENDATIONS AND SPECIFICATIONS.

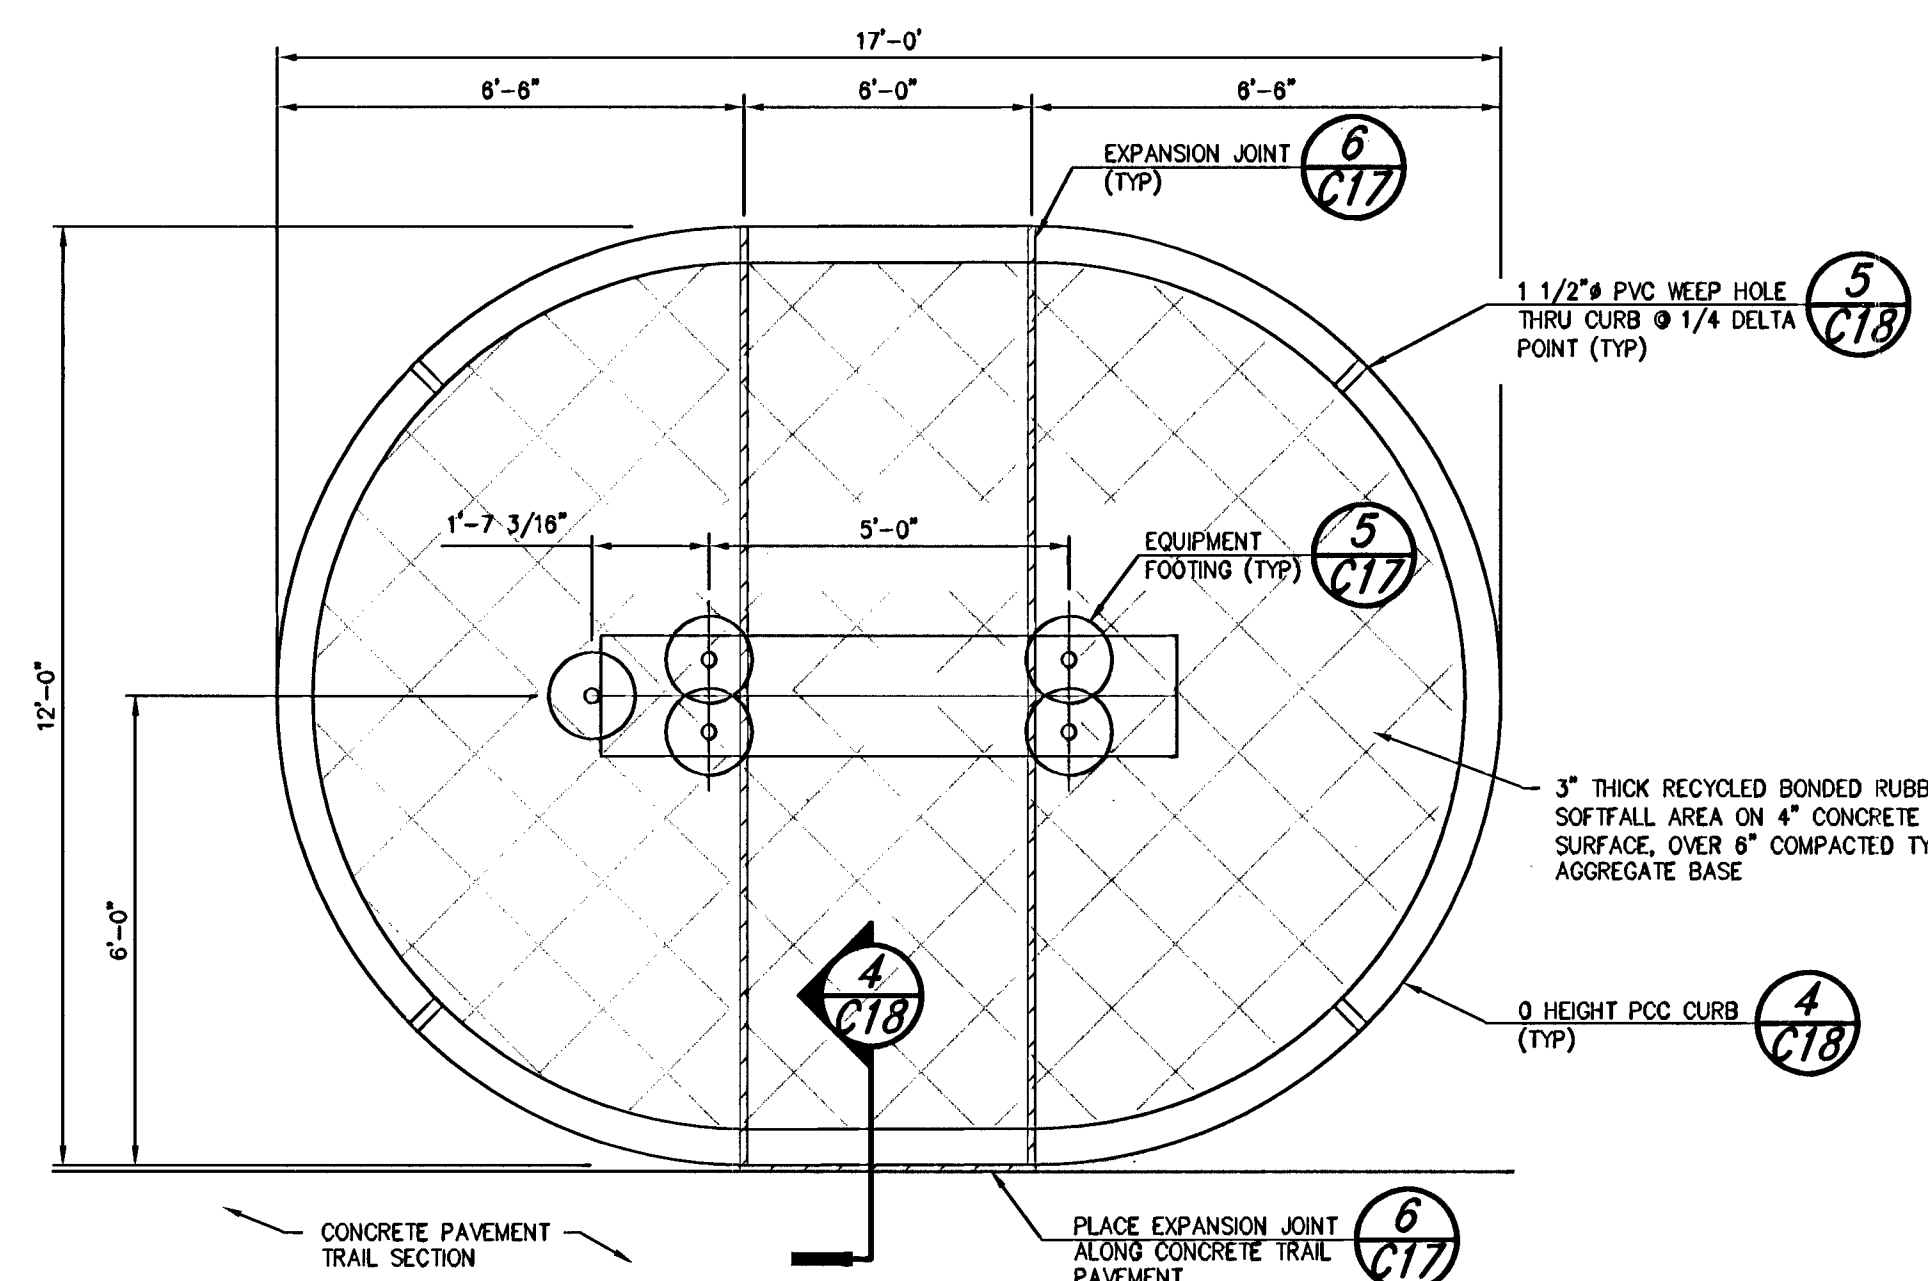


FITNESS EQUIPMENT PLAN (4)
SIT-UP BENCH NTS C17


NOTE:
INSTALL FITNESS EQUIPMENT PER MANUFACTURES
RECOMMENDATIONS AND SPECIFICATIONS.

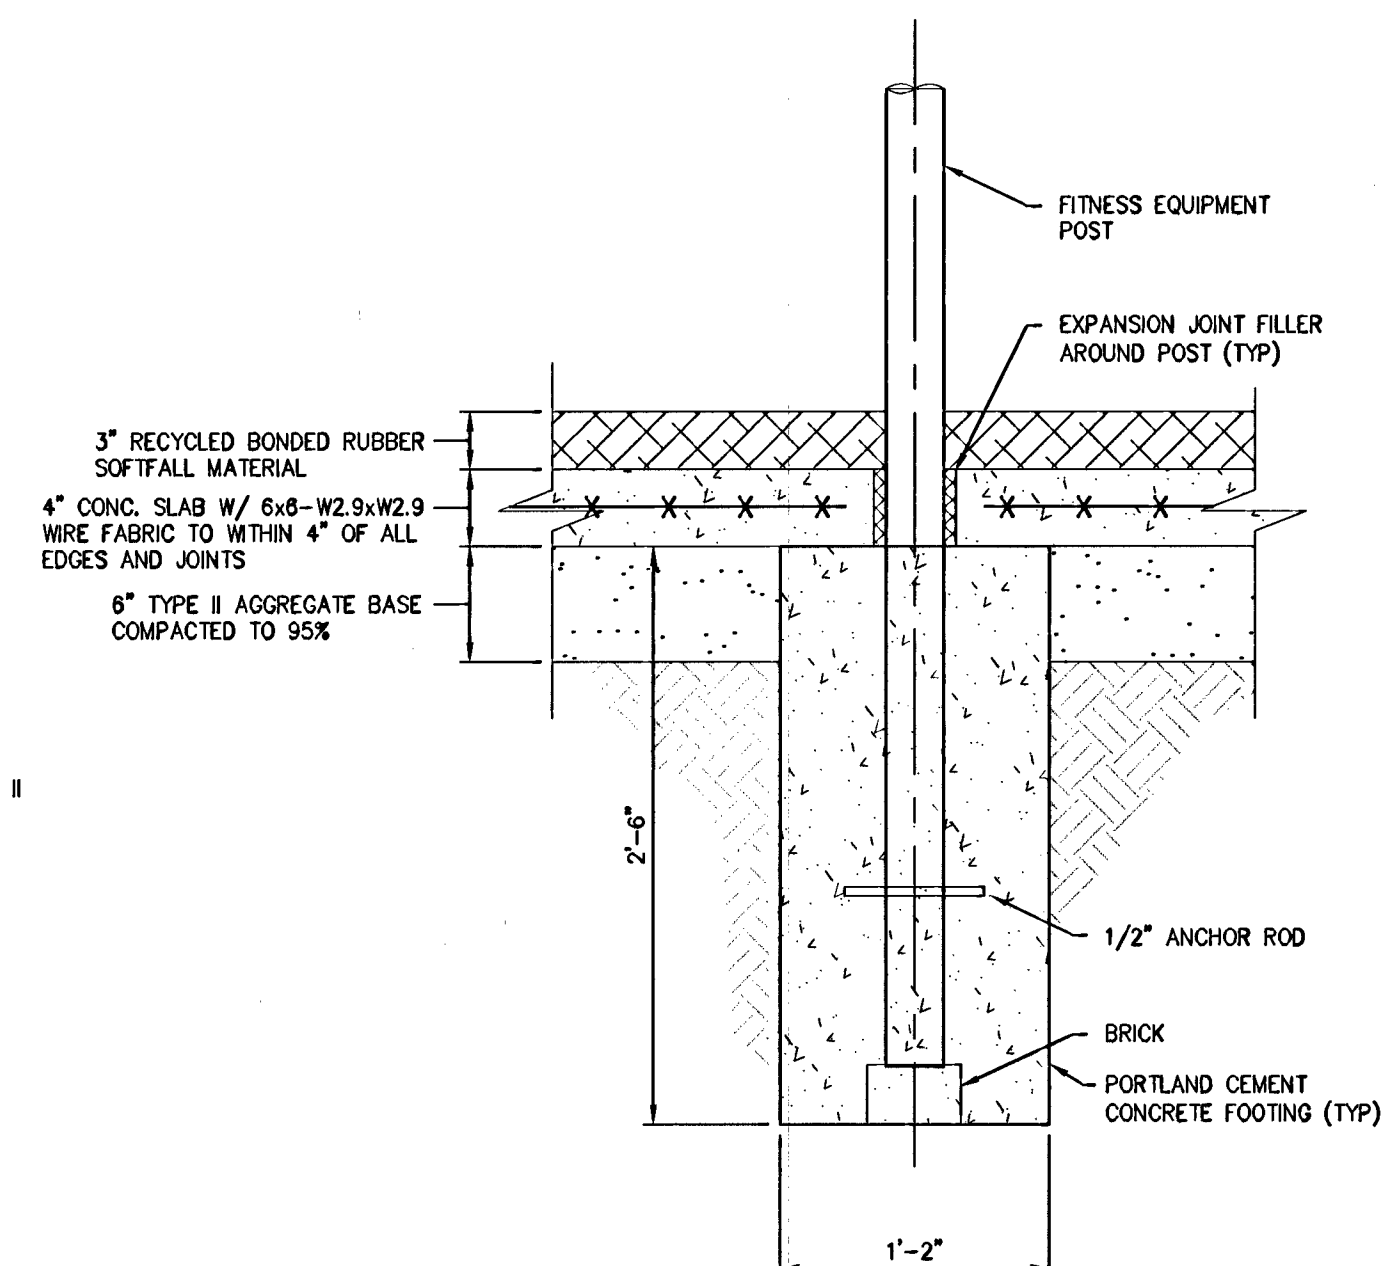

TYPICAL SECTION AT (5)
FITNESS EQUIPMENT FOOTING NTS C17

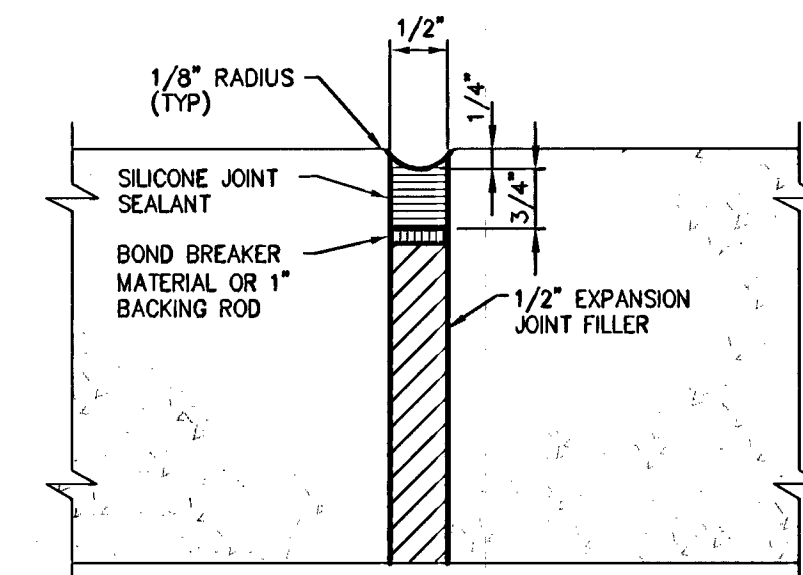

EXPANSION JOINT (6)
SEAL DETAIL NTS C17

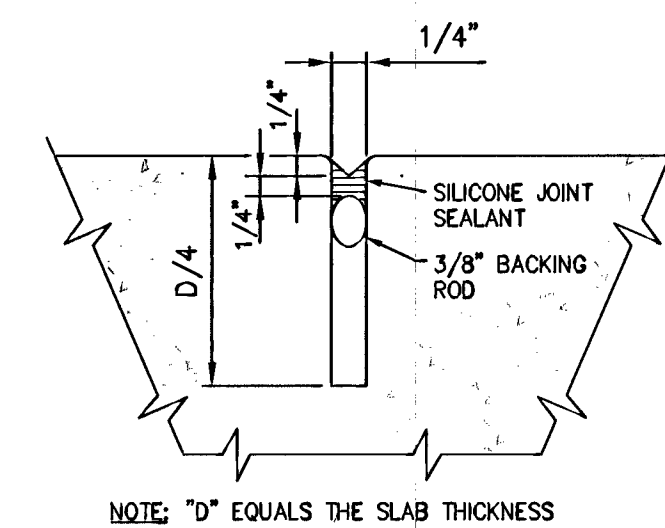

WEAKENED PLANE JOINT (7)
SINGLE SAW-CUT NTS C17

CITY OF LAS VEGAS - DEPARTMENT OF PUBLIC WORKS - ENGINEERING DIVISION

REVISIONS		NO.	DESCRIPTION	DATE	BY
SCALE: AS NOTED					
DESIGN: DCR/DRA					
DRAWN: DCR					
CHECKED: DRA					
APPROVED:					
DATE: 6-16-08					
PROJECT NO:					
FILE NAME:					
TYPICAL SECTIONS & DETAILS					
LAS VEGAS WASH TRAIL - PHASE 1					
OWENS AVE. to STEWART AVE.					
SHEET NO.					
C17					
SHT. 23 OF 43					
DWG No. 107V4396					

HANSEN #12956