


CLV TRENCH DETAIL

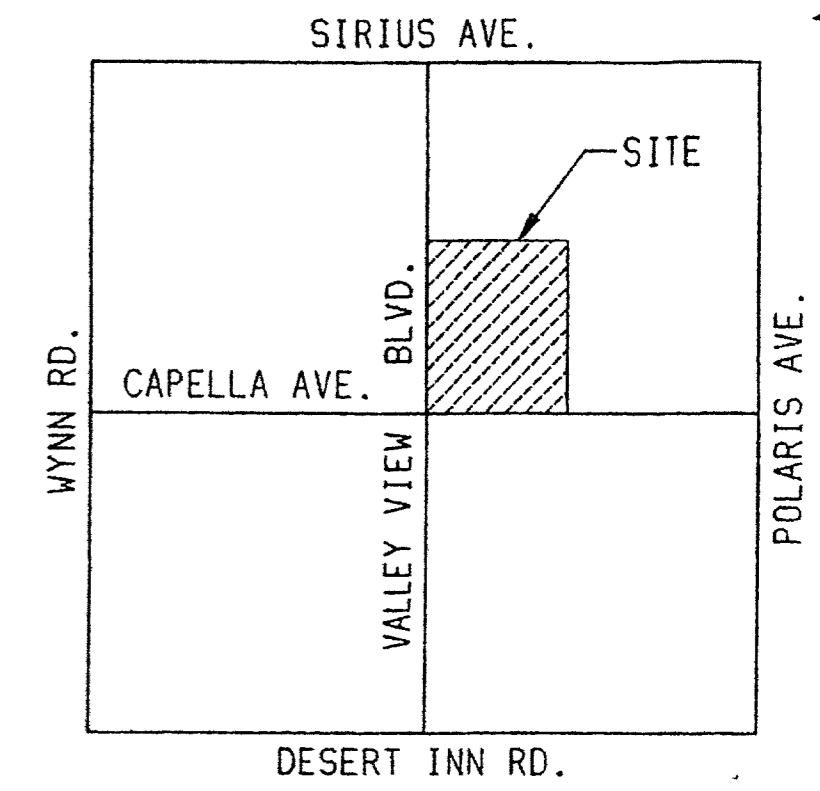

VICINITY MAP
NTS

CONSTRUCTION NOTES:

1. Gas Mains shall be purged per operations manual.
2. All pipeline construction shall conform to applicable jurisdiction specifications.
3. Do not scale this drawing.
4. Service to be 2"PE unless otherwise noted.
5. Riser & Meter at this location.
6. Pavement repair to conform to RTC Standards 503.
7. CONTACT ENGINEERING FOR BY-PASS INFORMATION.

Purge Plan was completed in accordance with the Operations Manual Guidelines by:

Name _____ Date _____

Total footage located in Public RoW 50'

APPROVALS:

CITY OF LAS VEGAS DATE _____

LEGEND	
	Proposed gas main
	Existing gas main
	Proposed gas service
	Right of way
	Curb/Gutter

CALL BEFORE YOU DIG
CAN YOU DIG IT!
1-800-227-2600
(48Hrs. Advance Notice Required)

CUSTOMERS 1 CYCLE ROUTE AREA 35 LV 21

3800102		2"PE		95'		AS-BUILT DRAWING-PRESSURE TEST DATA		VISUAL INSPECTION CERTIFICATION		CONSTRUCTION		ISOLATION AREA		W. R. NO.		ENGINEER/TECHNICIAN		PHONE	
						PIPE DIA. _____ TEST MEDIUM <input type="checkbox"/> AIR <input type="checkbox"/> NITROGEN <input type="checkbox"/> WATER <input type="checkbox"/> SOAP TEST METHOD <input type="checkbox"/> GAUGE <input type="checkbox"/> CHART <input type="checkbox"/> PRESS REC SH+ MIN. DURATION _____ START _____ END _____		I HAVE VISUALLY INSPECTED ALL HEATED FUSIONS, SOLVENT CEMENT, MECHANICAL JOINTS, AND WELDS THAT I HAVE PERFORMED. NAME _____ DATE _____		INSPECTOR _____ FOREMAN _____ REVIEWED BY _____		6		386507		ACCOUNT REP. ABE PALLAN PHONE 528-7712		PROJECT CONTACT LARRY PHONE 702-508-5022	
NO. _____		DESCRIPTION _____		BY _____		DATE _____		DATE _____		DATE _____		LOCATION ATLAS #/TILE #		SCALE 1" = 40'		SHEET NO. 1 OF 1		DATE 5/01/06	
REVISIONS												SEC 08 T21S R61E		x615y502		DWN. BY J. ARREY		CHKD. BY _____ APPVD. BY _____	
94017		Southwest Gas Corporation		UNIT NO. _____		UNIT TYPE _____		TEST PRES. (PSIG) _____		PERMIT INFORMATION		Tax Code Area-02-0200 CITY OF LAS VEGAS				TITLE		LAUNDROMAT	
				INSTL. _____		RET. _____		TIME _____		AS-BUILTS ACCEPTED BY _____ DATE _____								3140 S VALLEY VIEW BLVD. 107V4660-SWG FILENAME: 21_386507	
				PROPOSED _____		COMPLETED _____		DATE _____		POSTED BY _____ DATE _____									
								PERFORMED BY _____											