
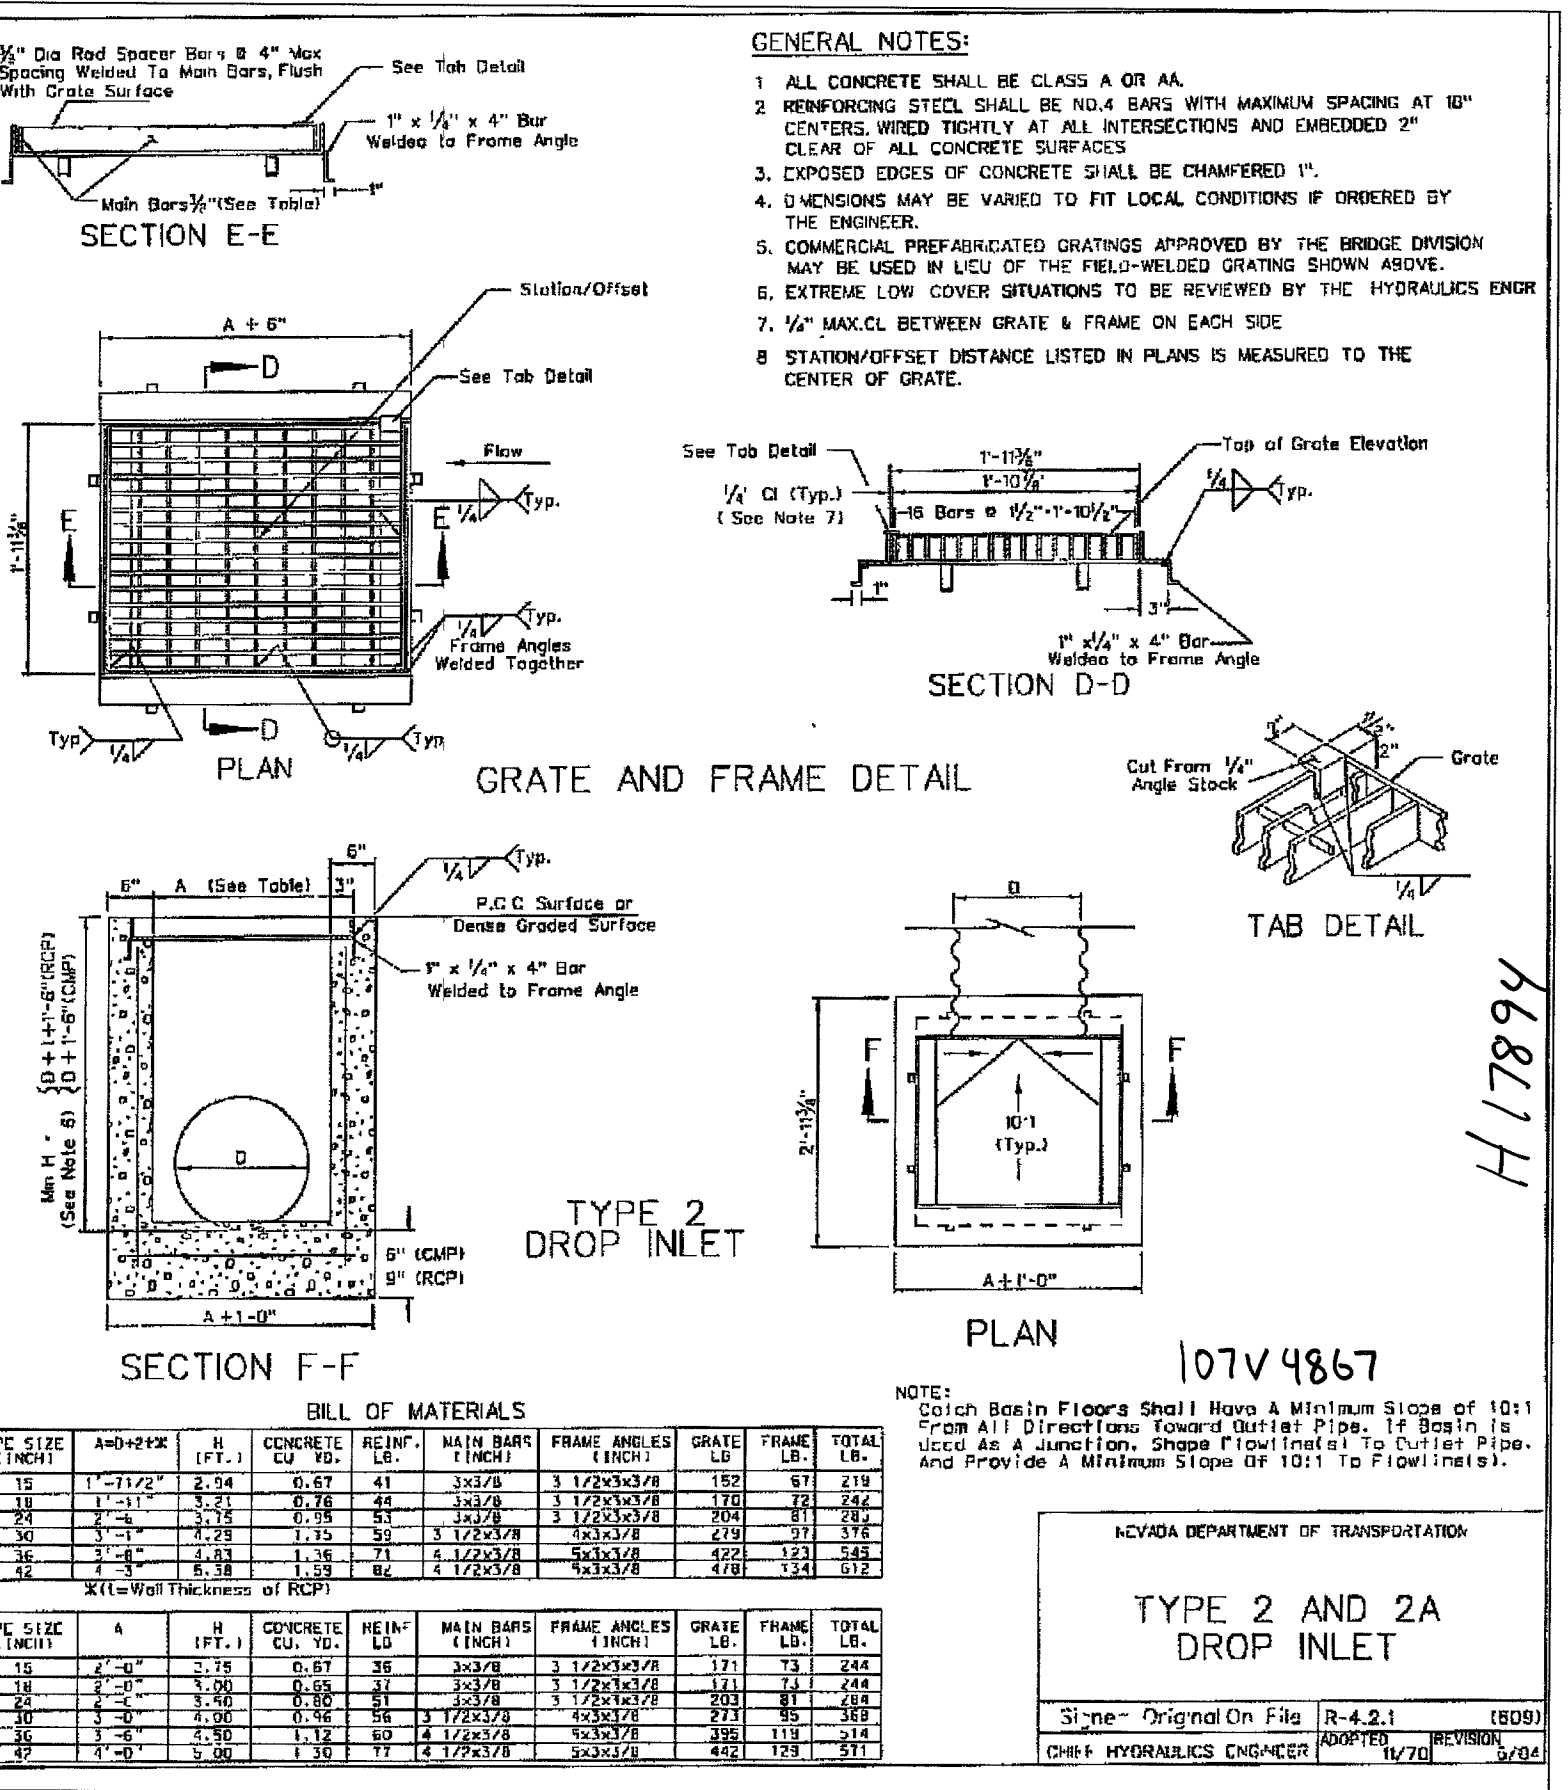
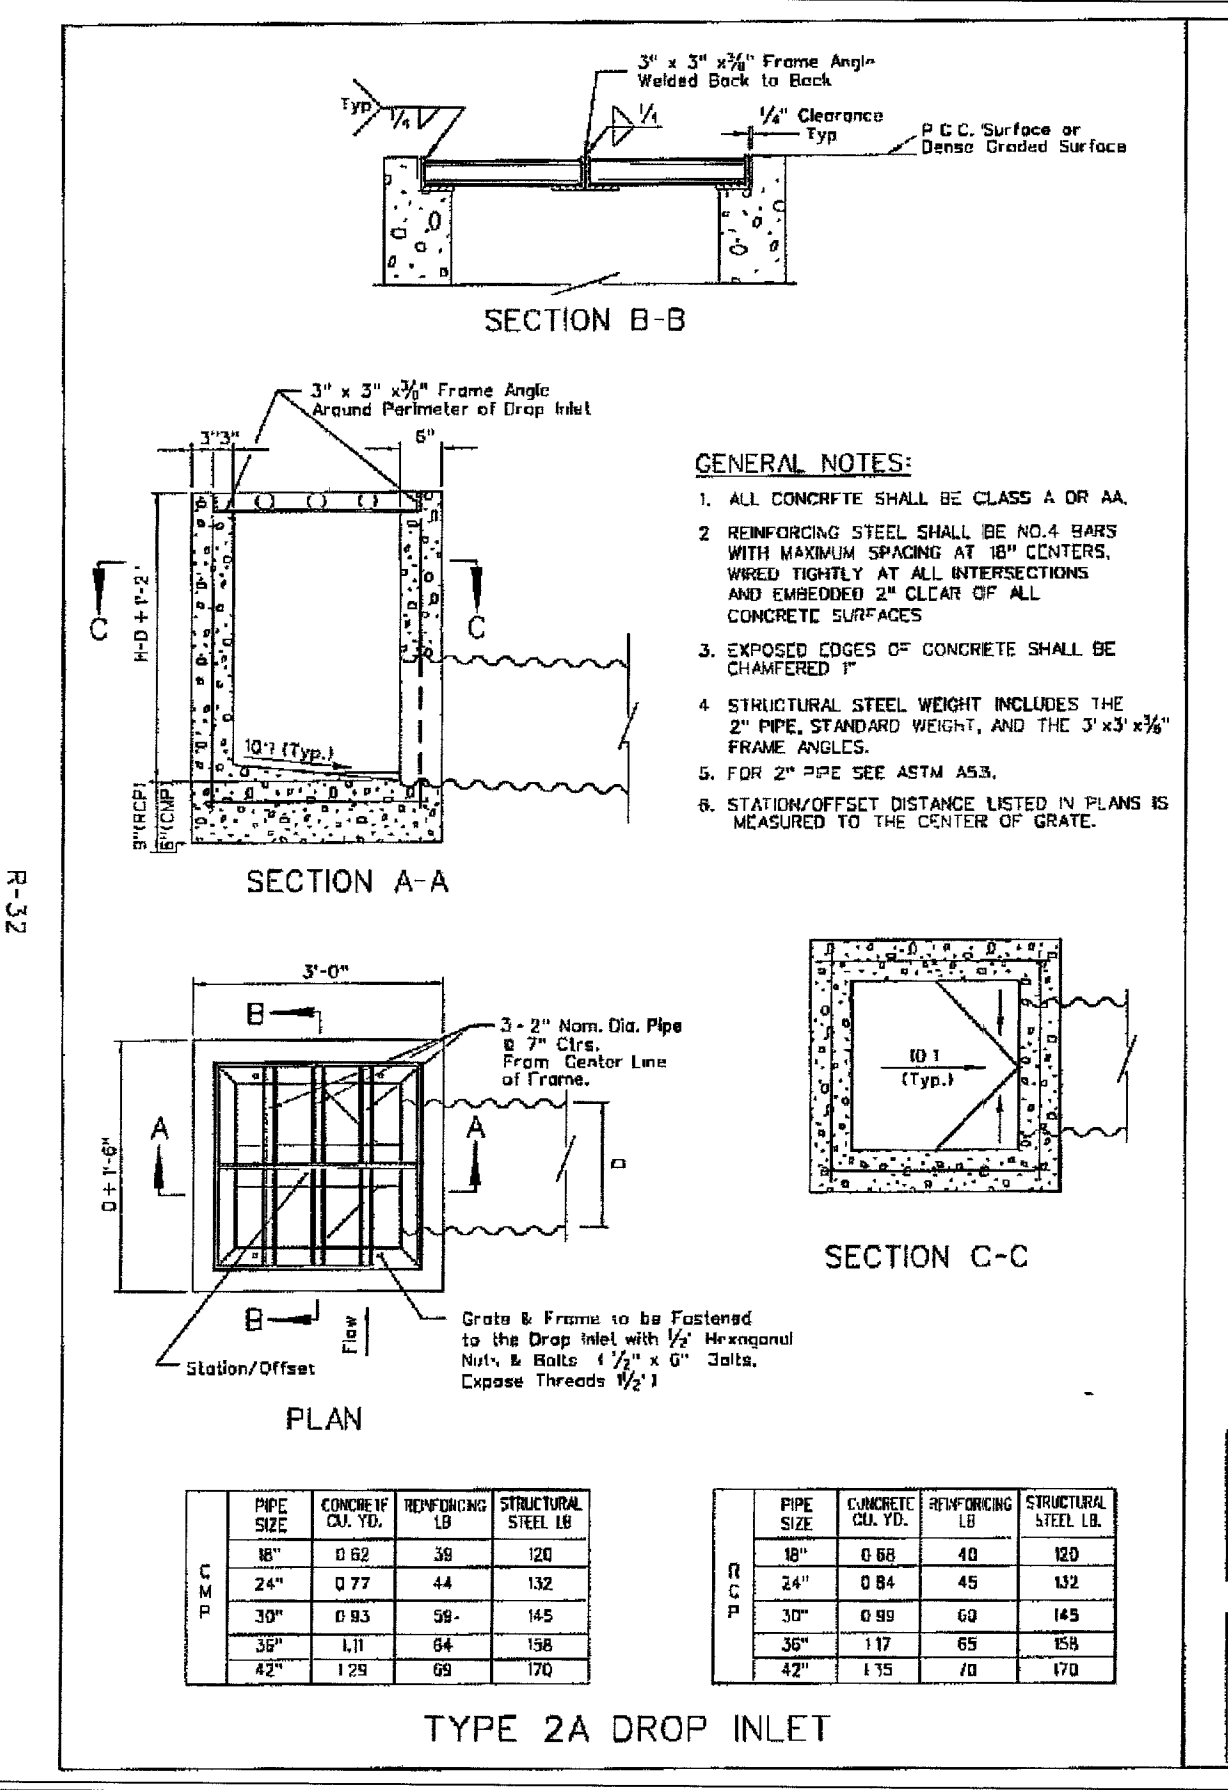
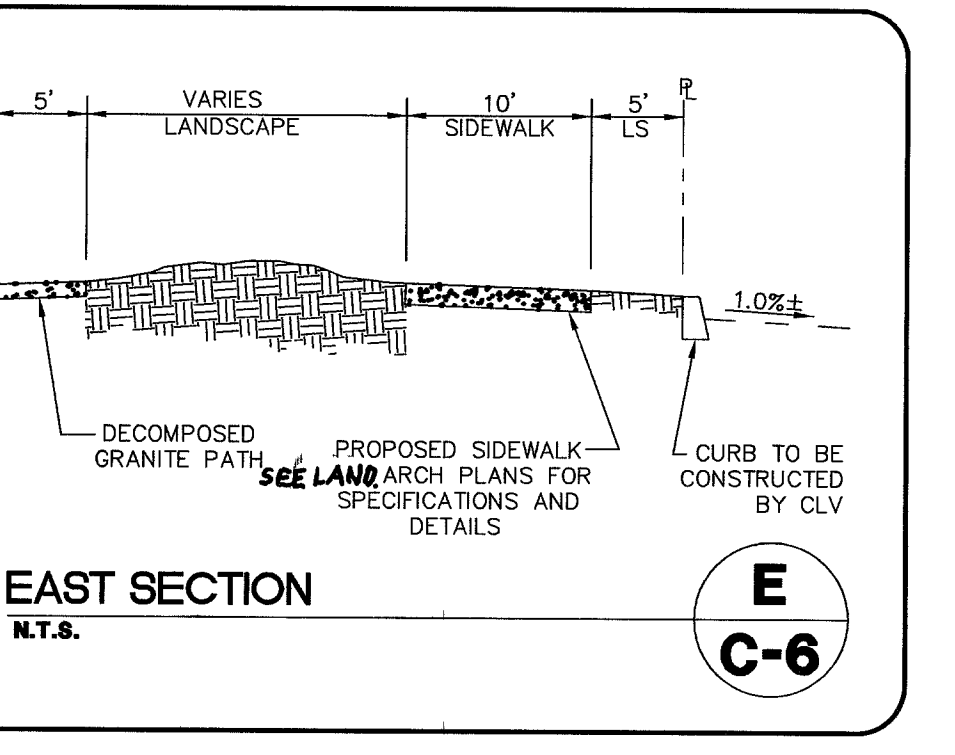
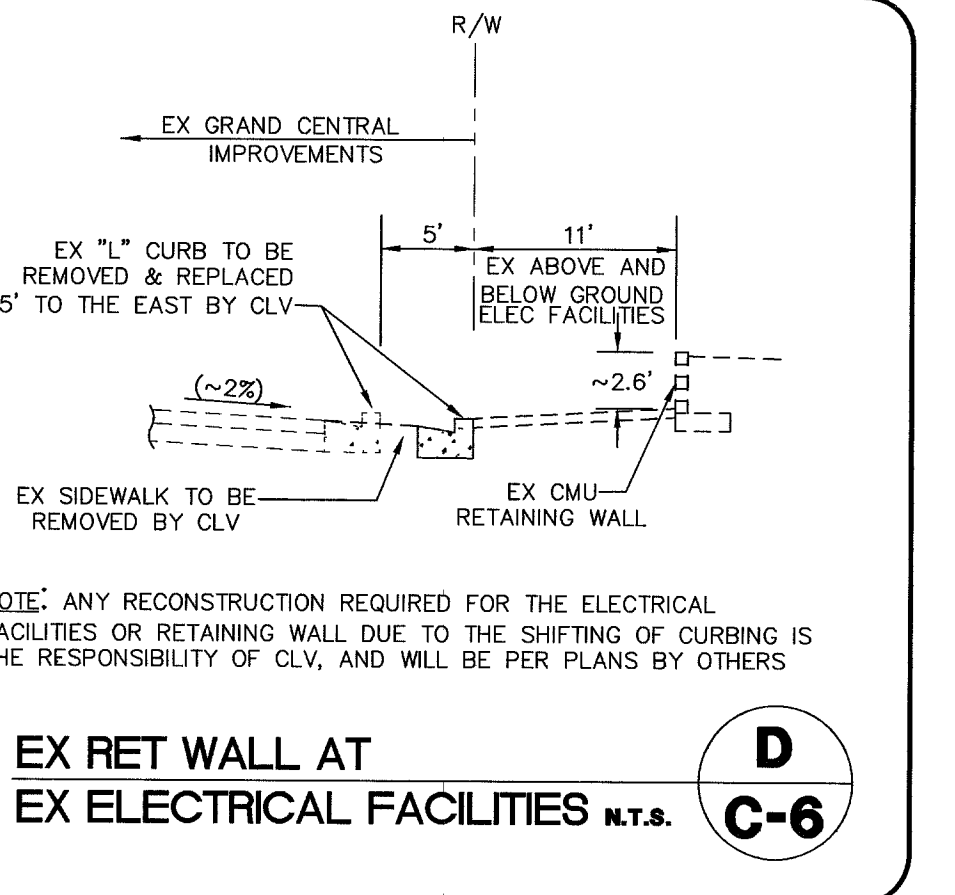
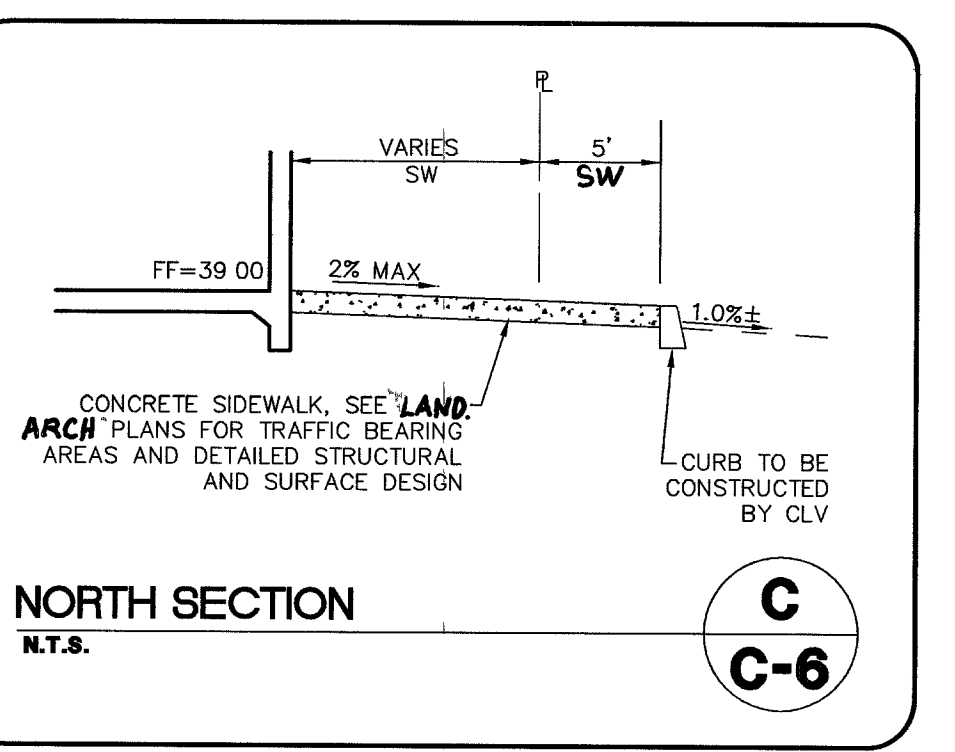
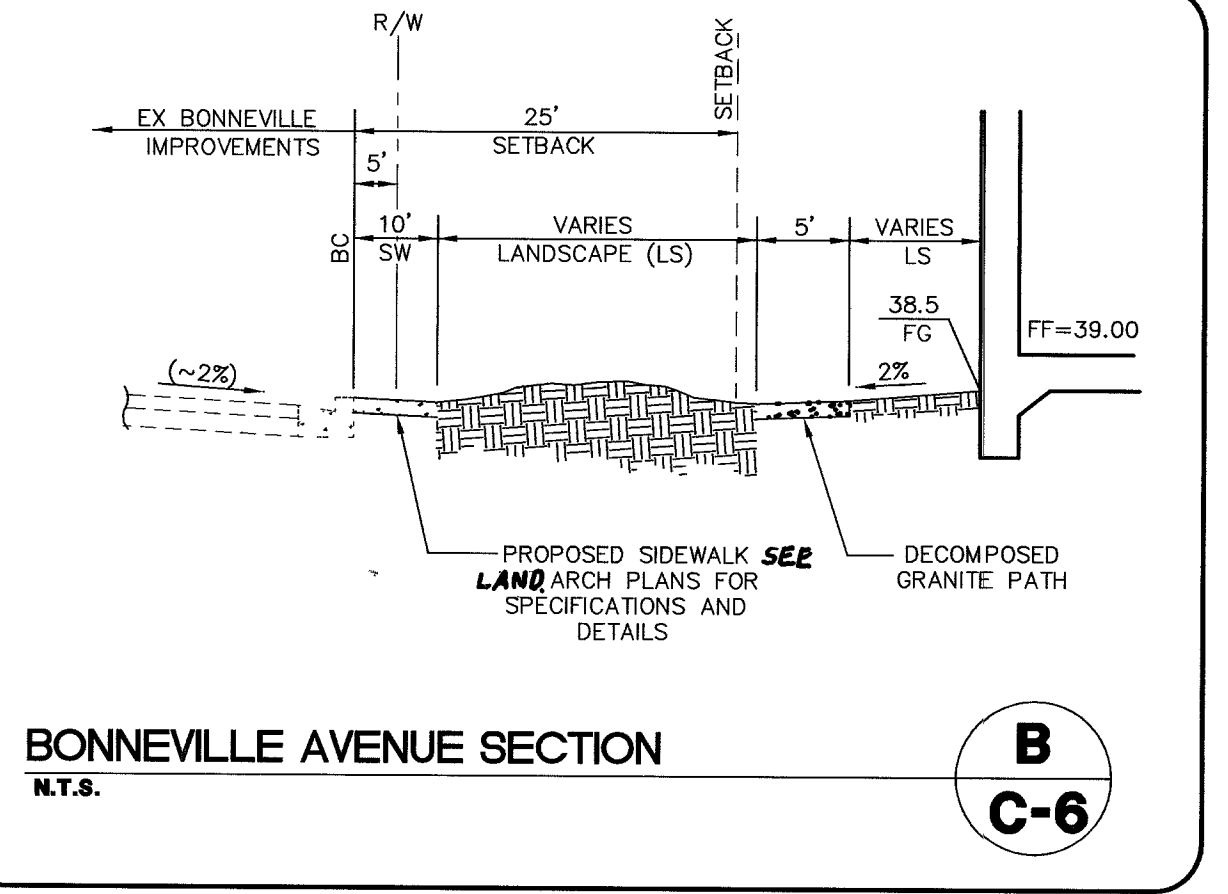
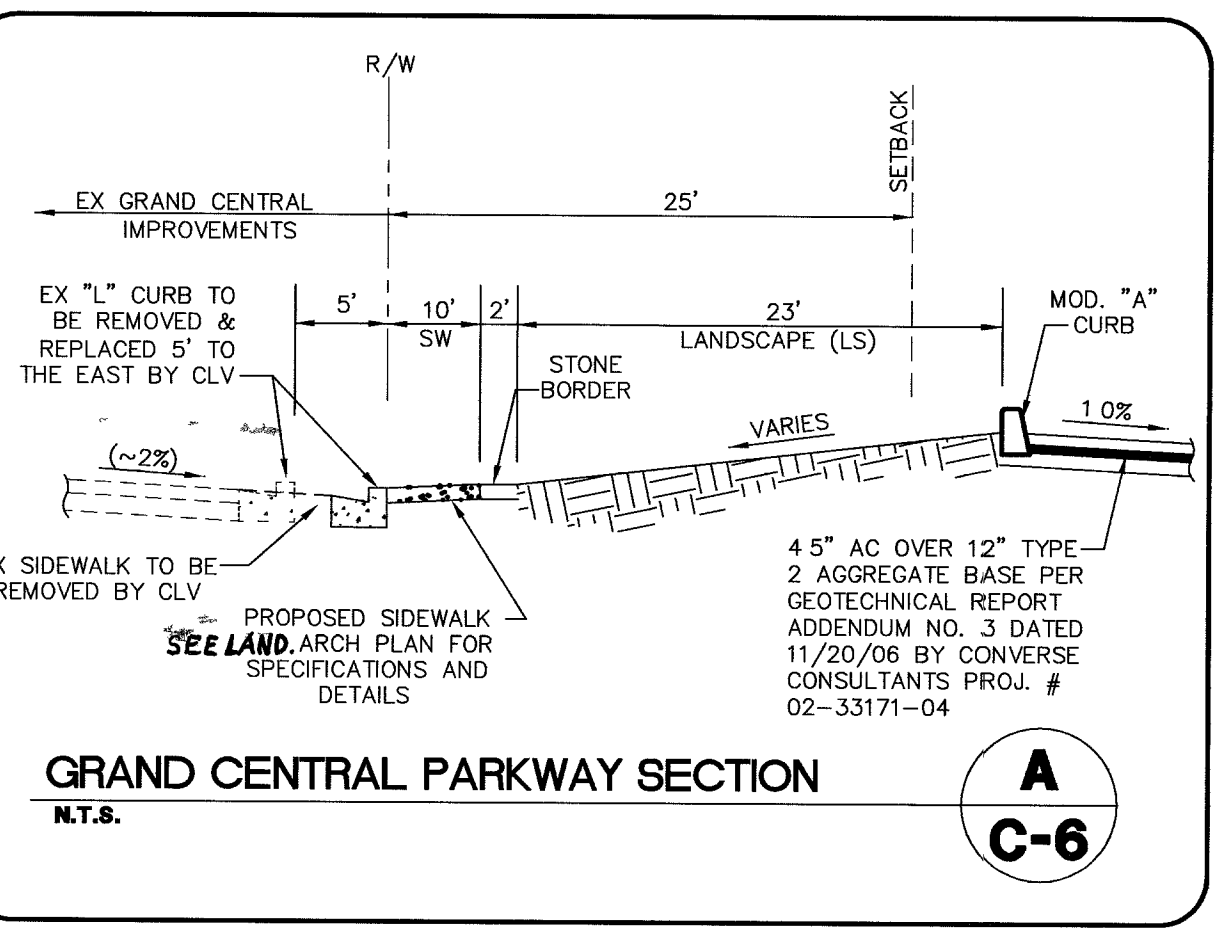
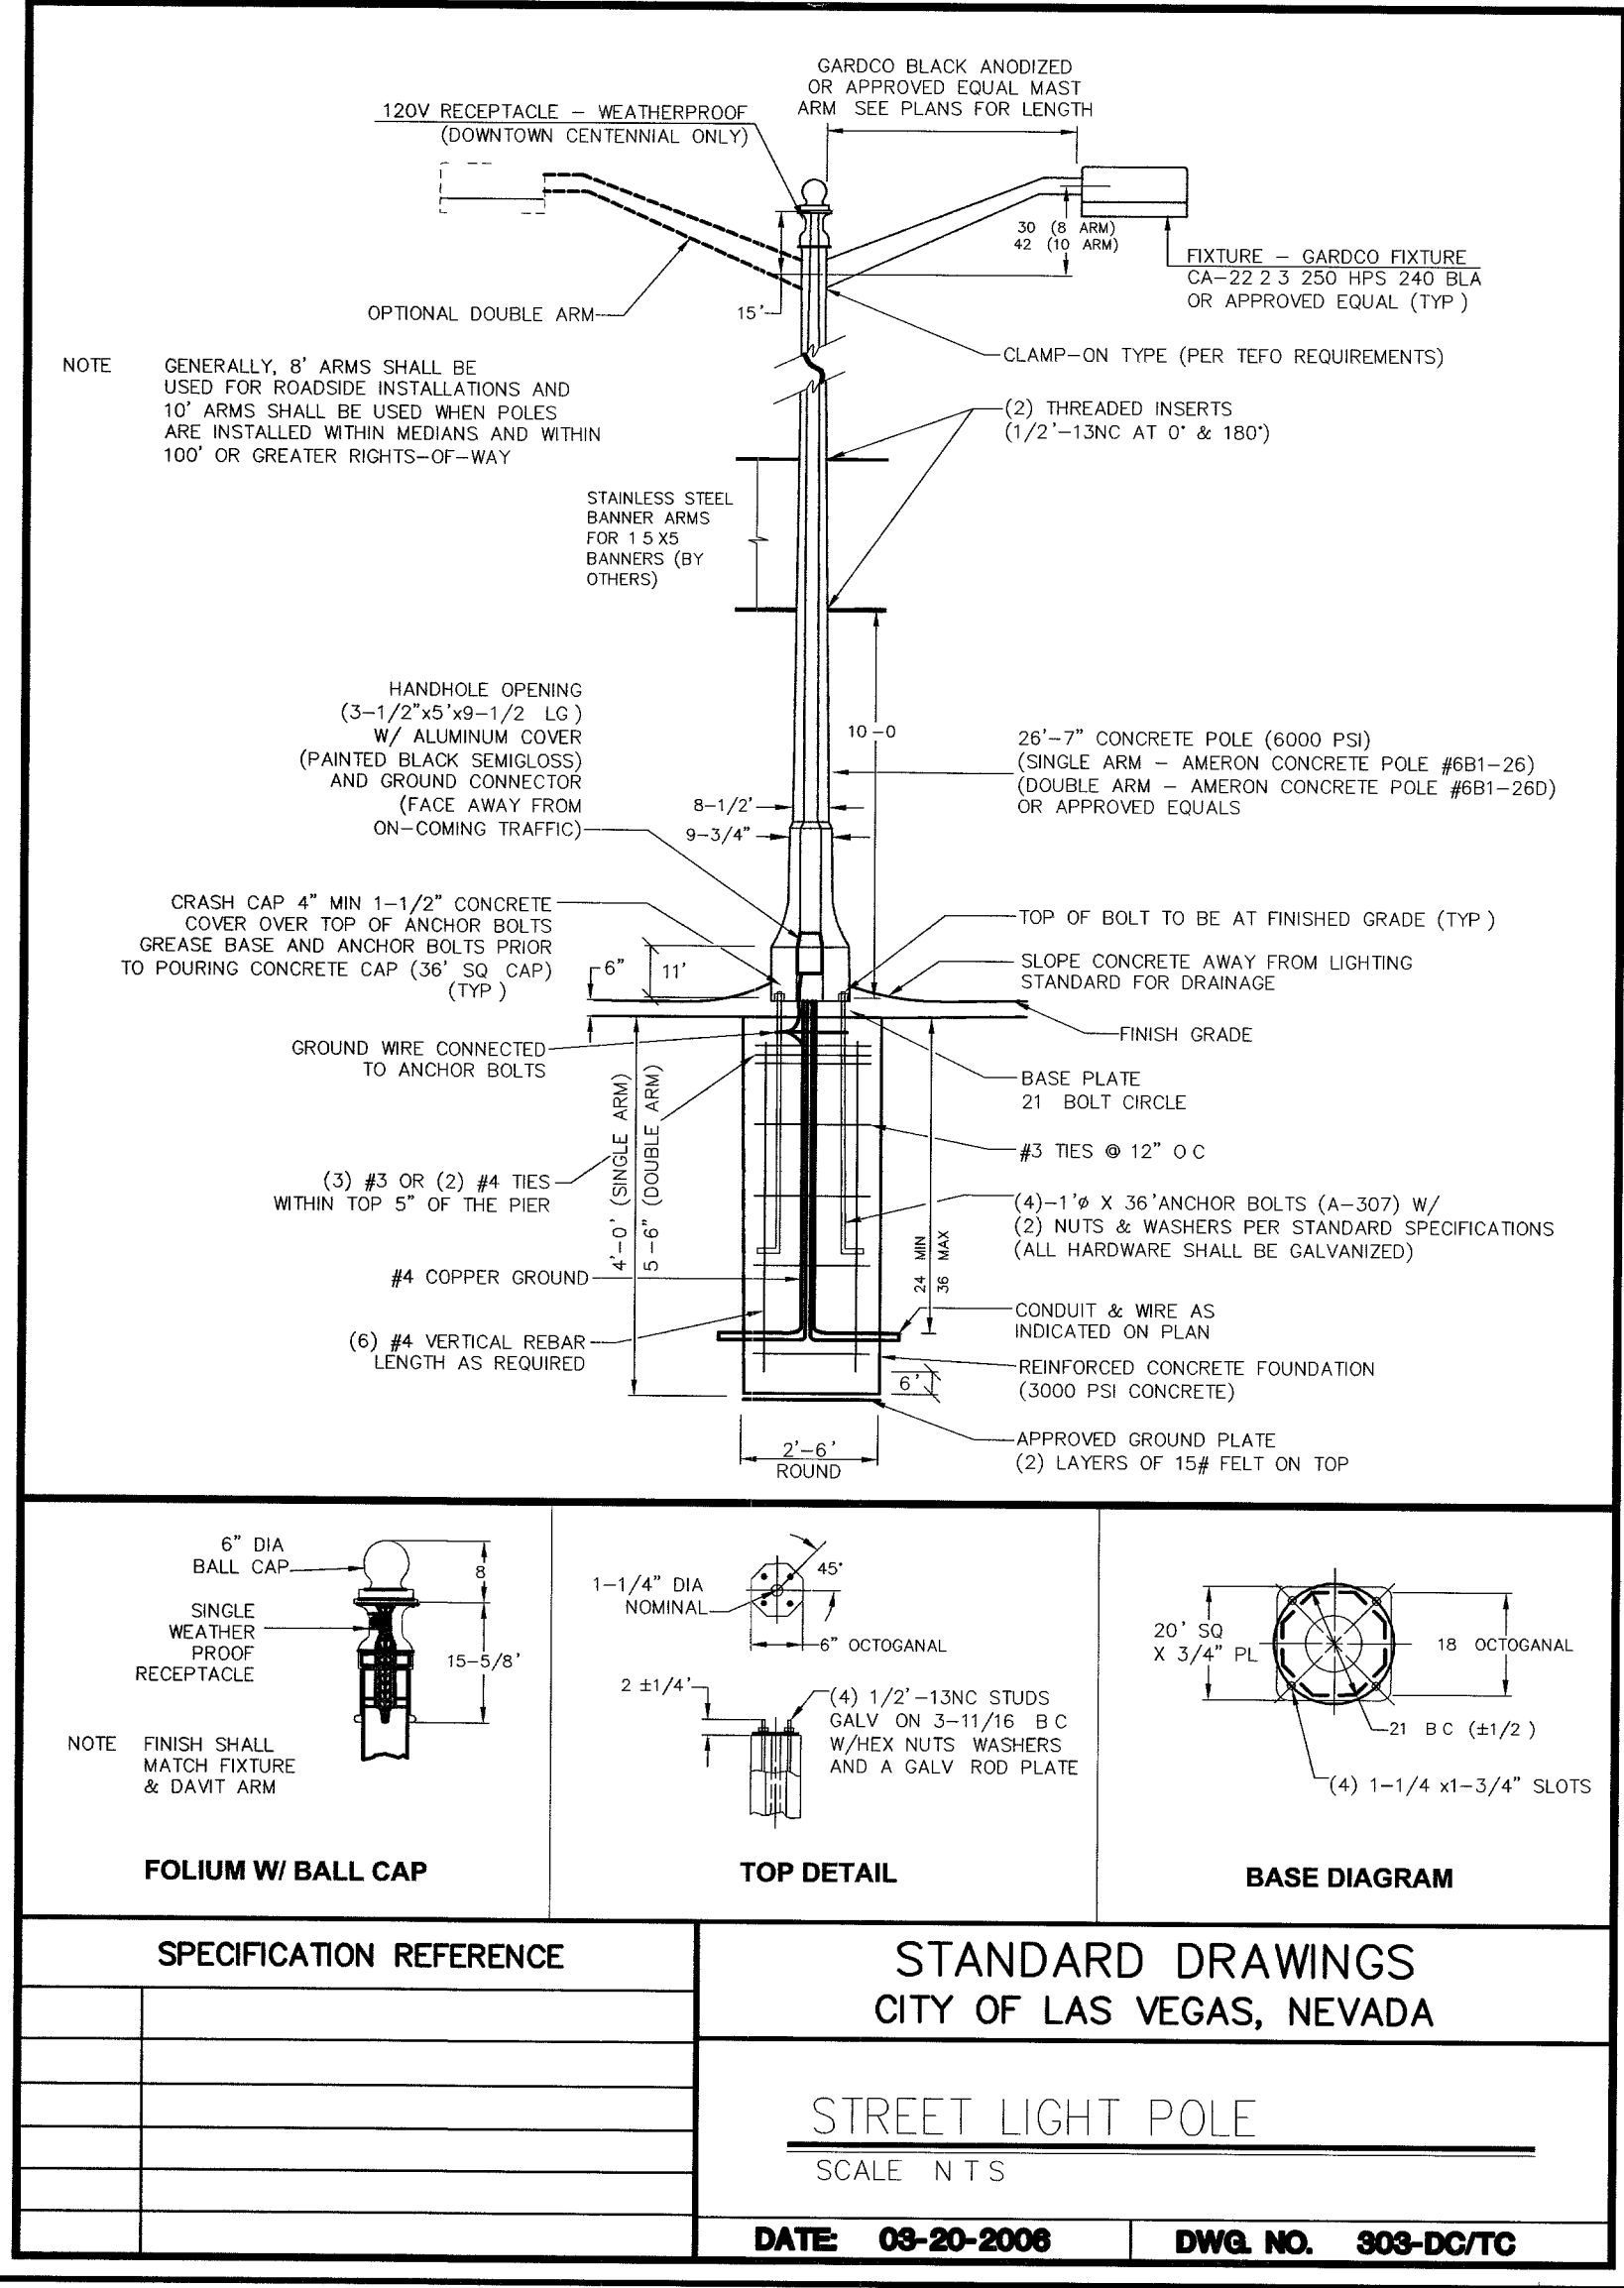
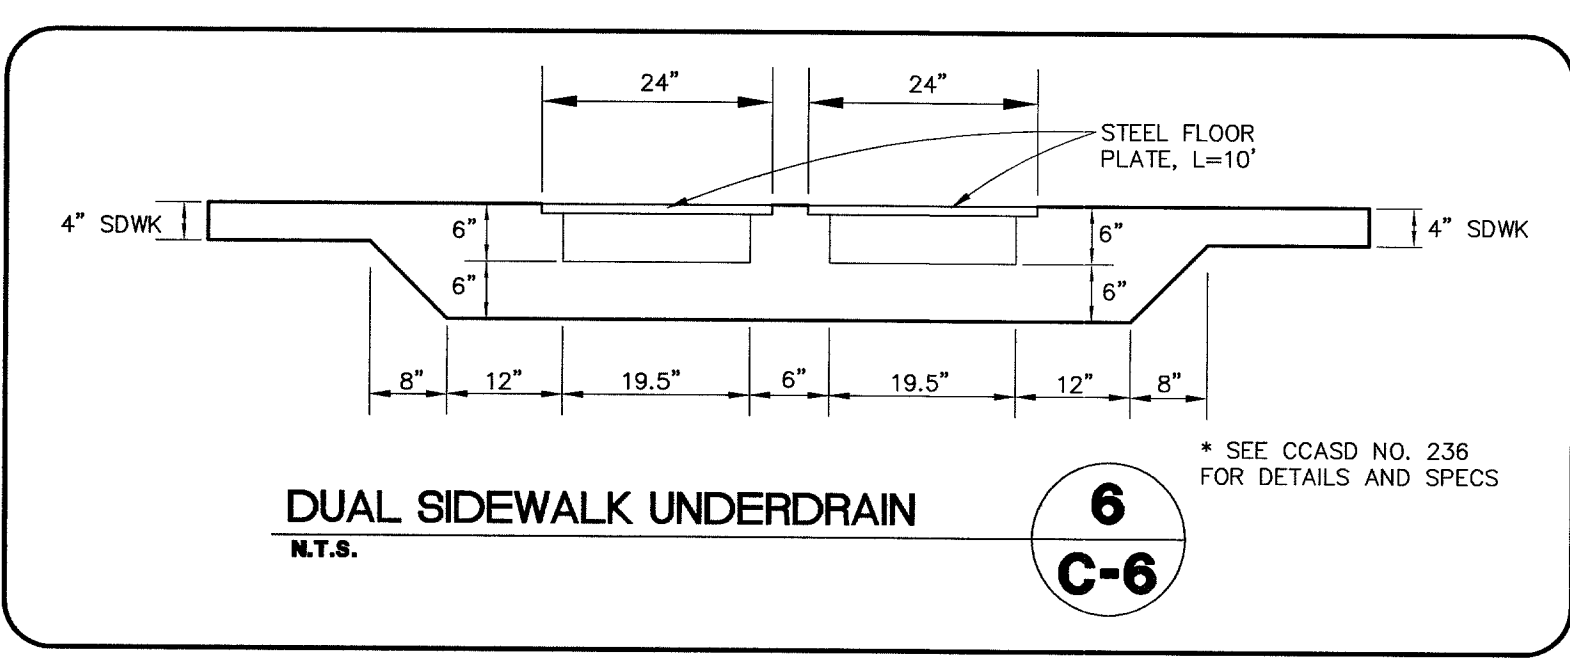
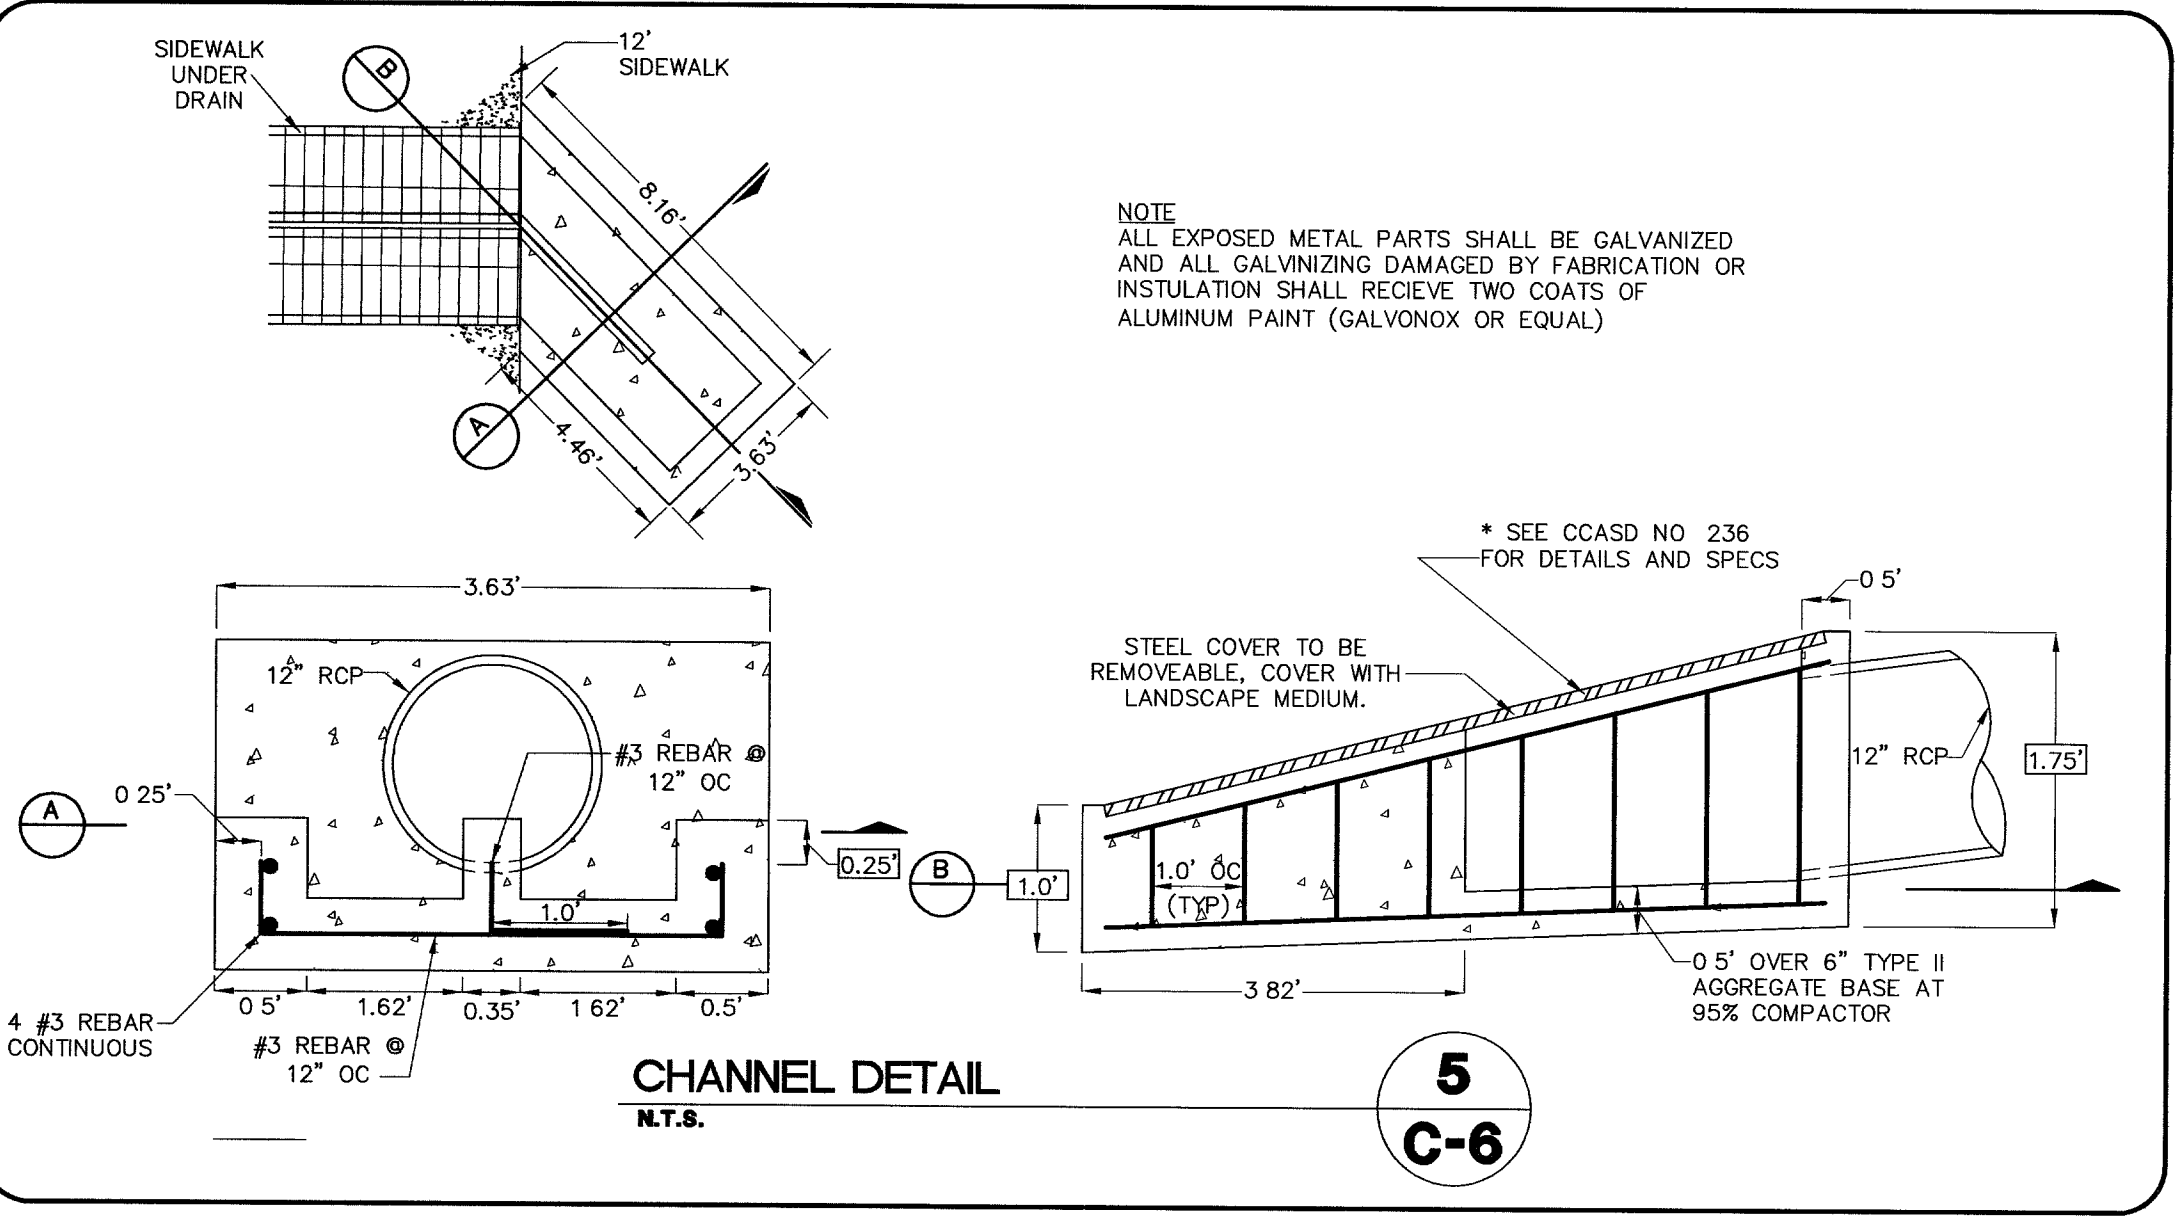
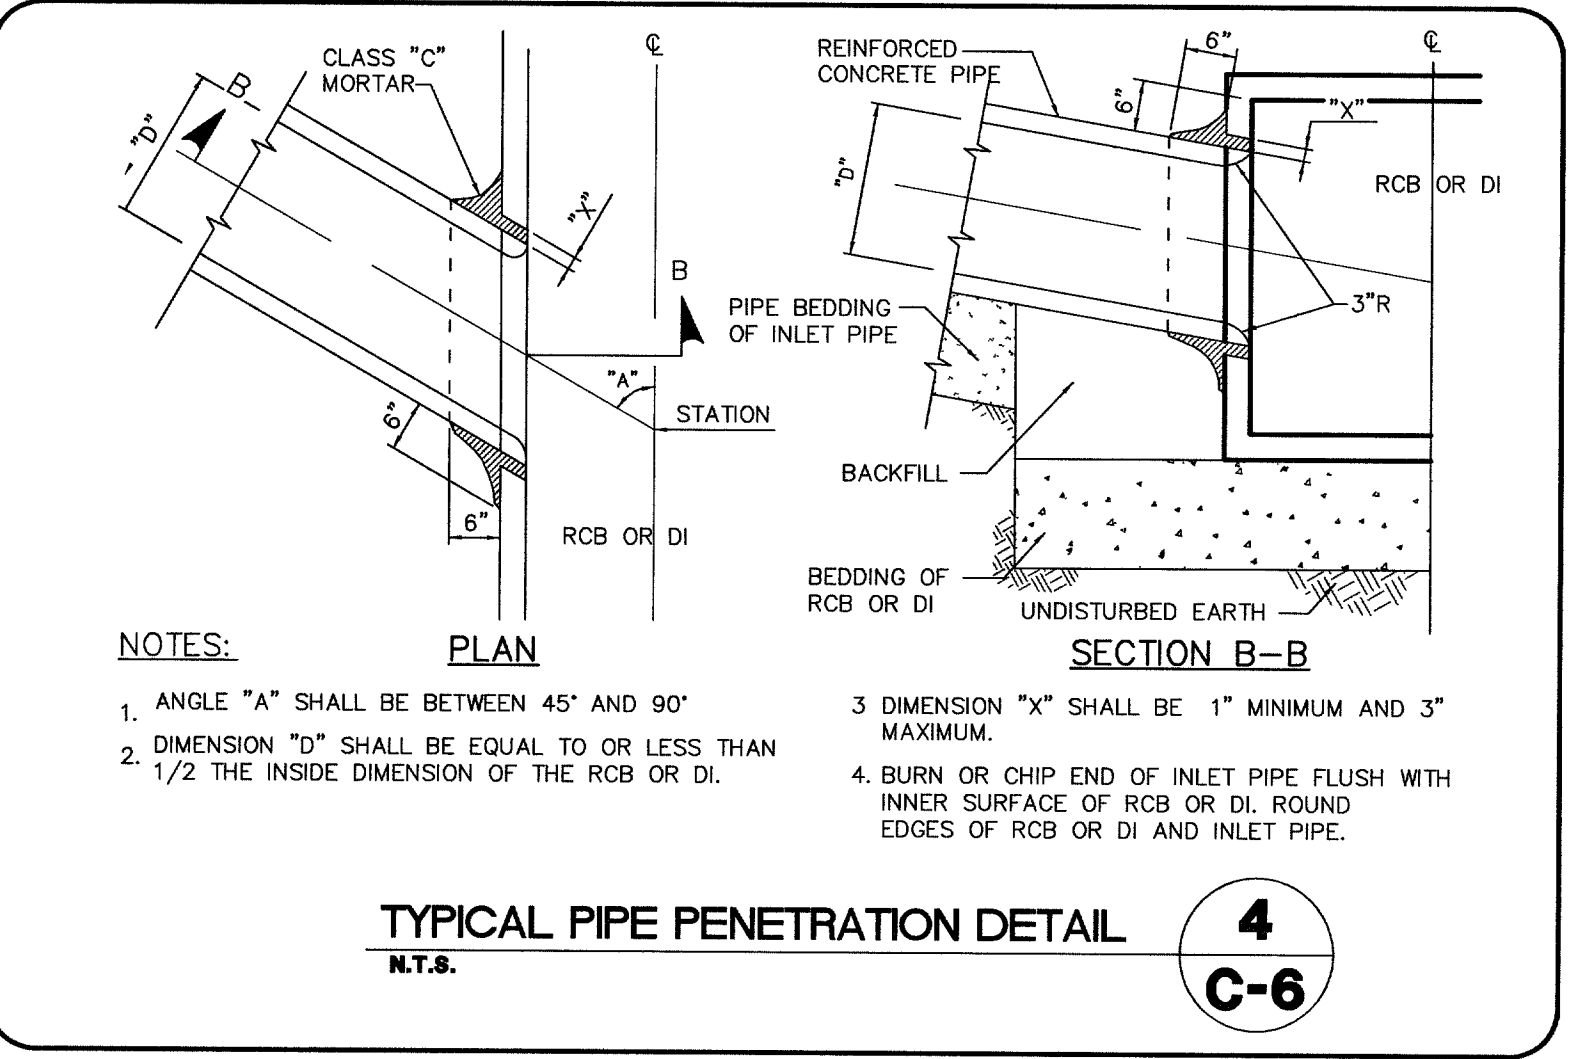
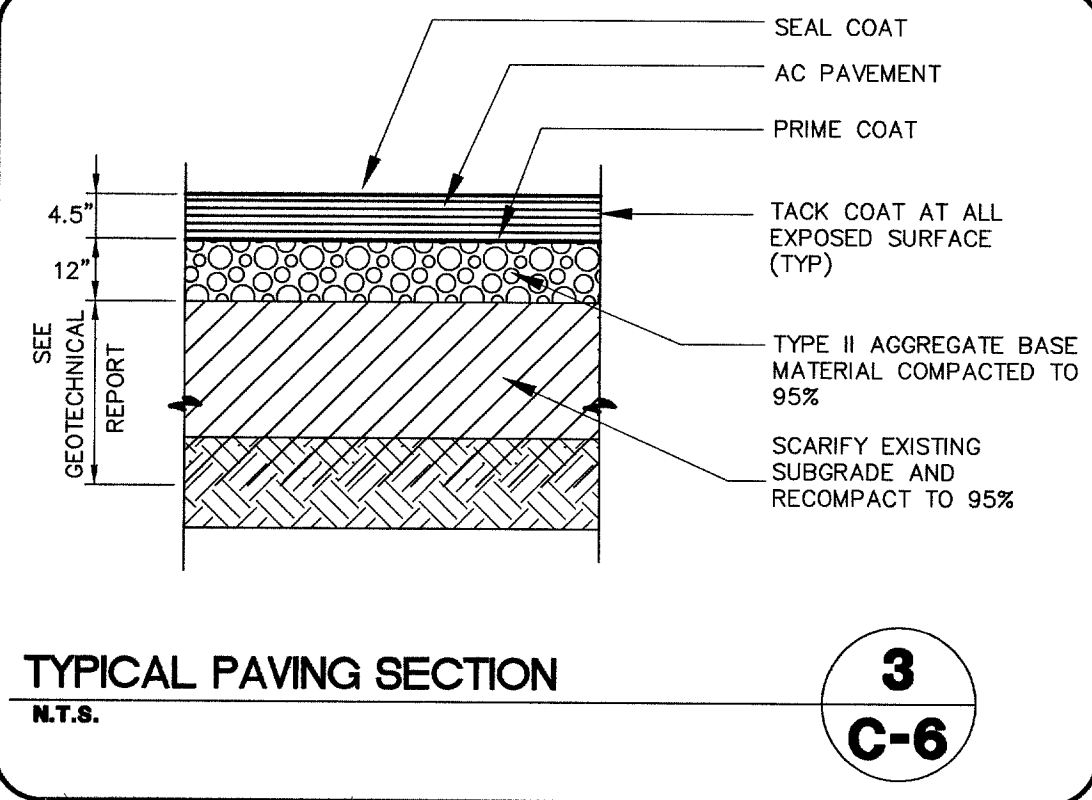
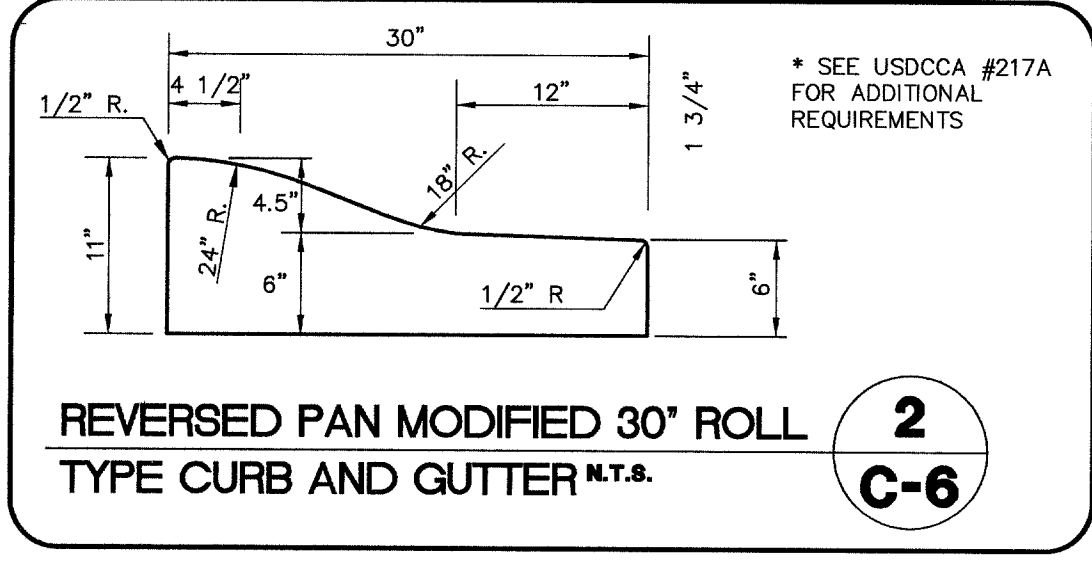


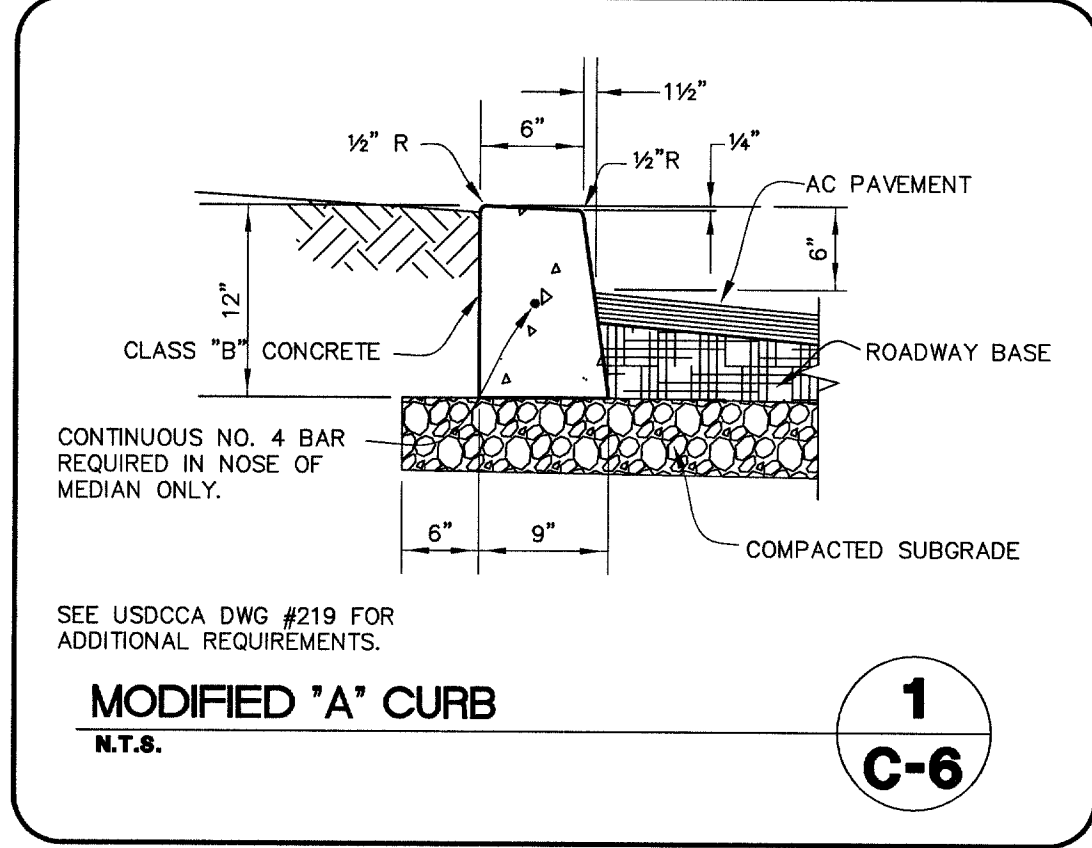

STATE OF NEVADA  
CARL KAYE  
CIVIL  
No. 10794

DATE: 11/17/07  
DATE ASGN: APP: DATE CSW: APP: DESCRIPTION: REV: DATE: TALK: TANK:

DESIGN: \_\_\_\_\_  
DRAWN: \_\_\_\_\_  
CHECK: \_\_\_\_\_  
ISSUE DATE: \_\_\_\_\_  
PLOT DATE: 04-11-07  
PLOT TIME: 14:22:01

G.C. WALLACE COMPANIES  
ENGINEERS | PLANNERS | SURVEYORS  
1555 S. RAINBOW BOULEVARD - LAS VEGAS, NV 89146  
T: 702.804.2000 - F: 702.804.2299 - GCWALLACE.COM

LOU RUO BRAIN INSTITUTE  
KEEP MEMORY ALIVE

DETAILS AND SECTIONS

DRAWING

C-6

9-20-2006 107241

6 OF 20 SHEETS