
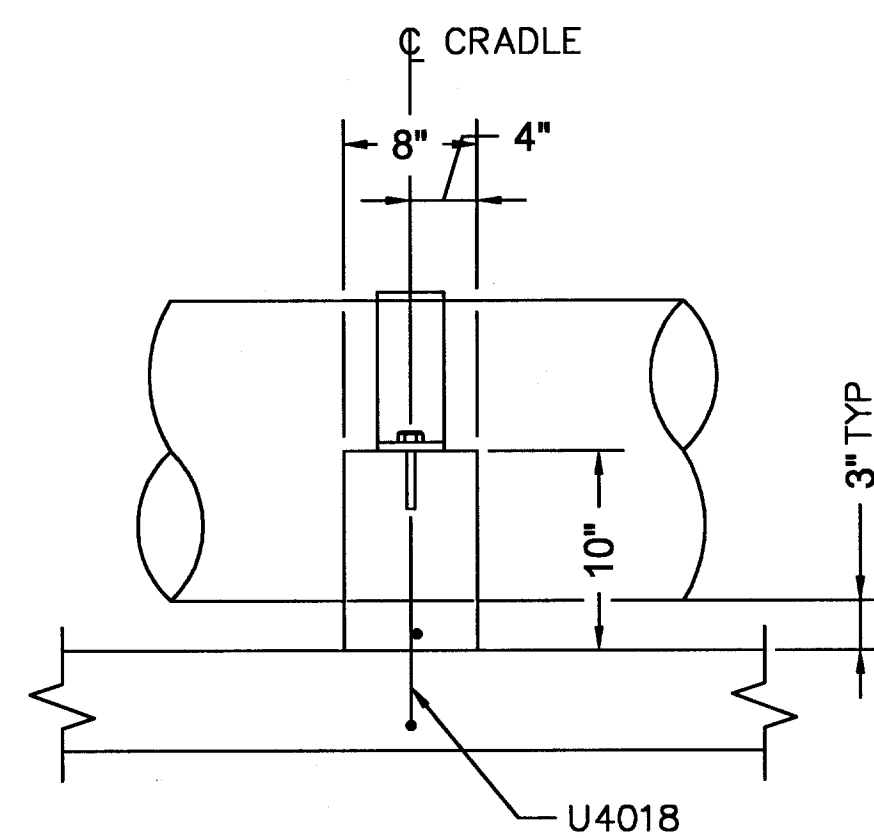


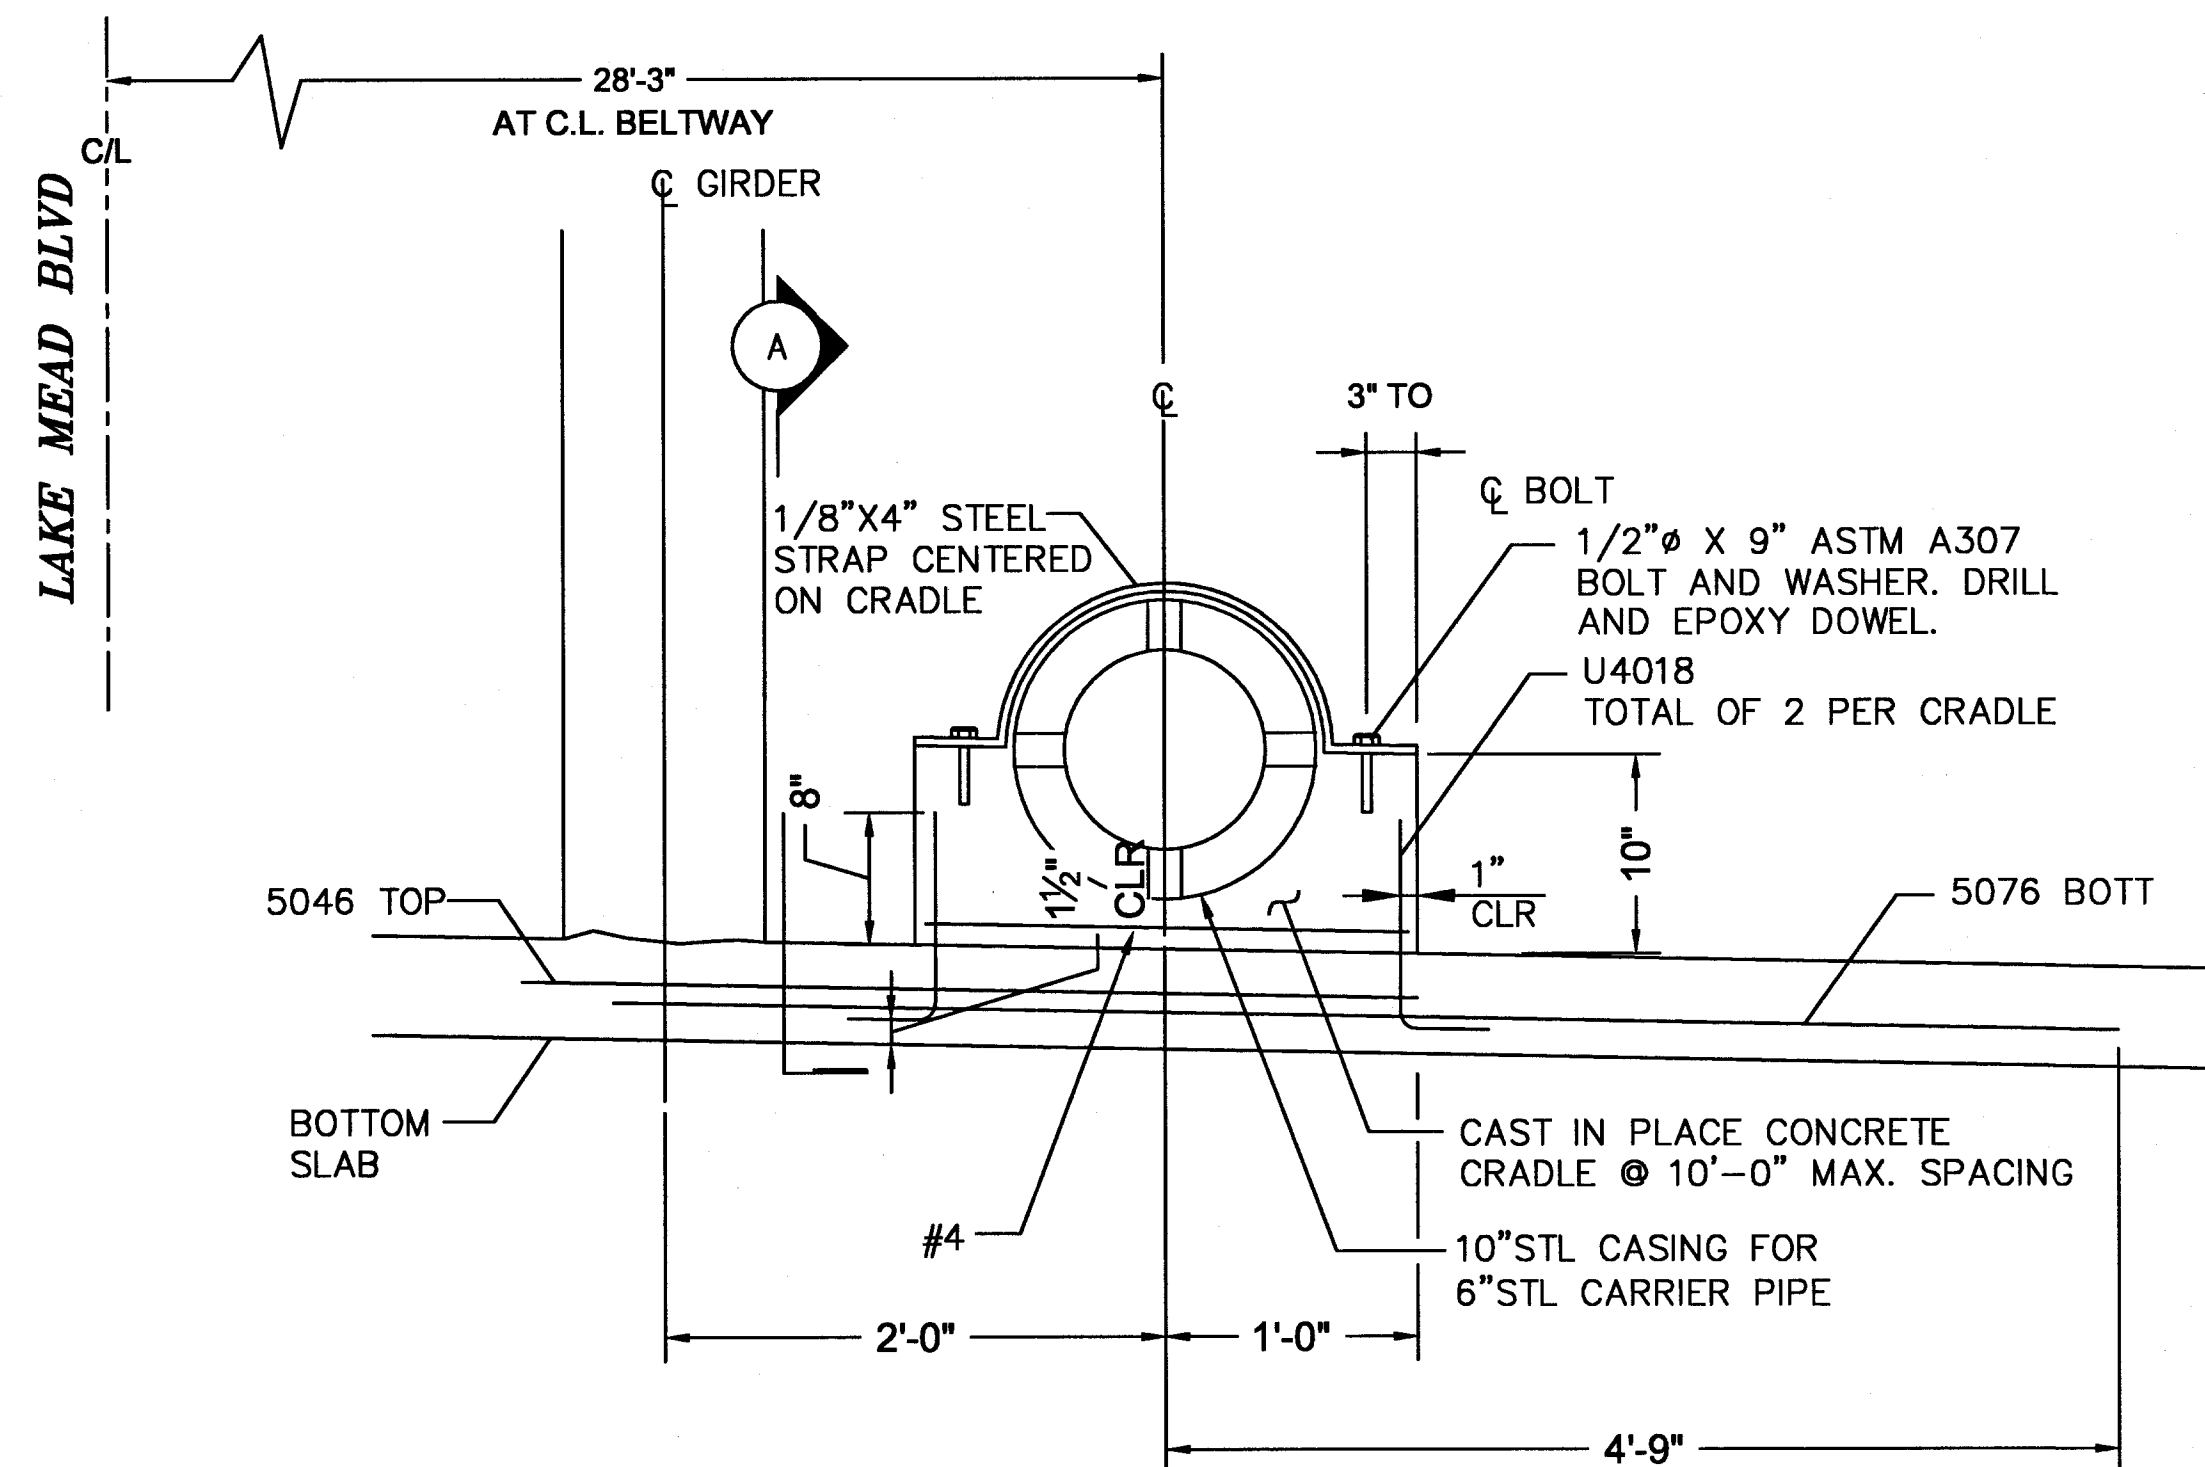


VIEW A

GAS CRADLE DETAIL

VIEW TO EAST

NTS

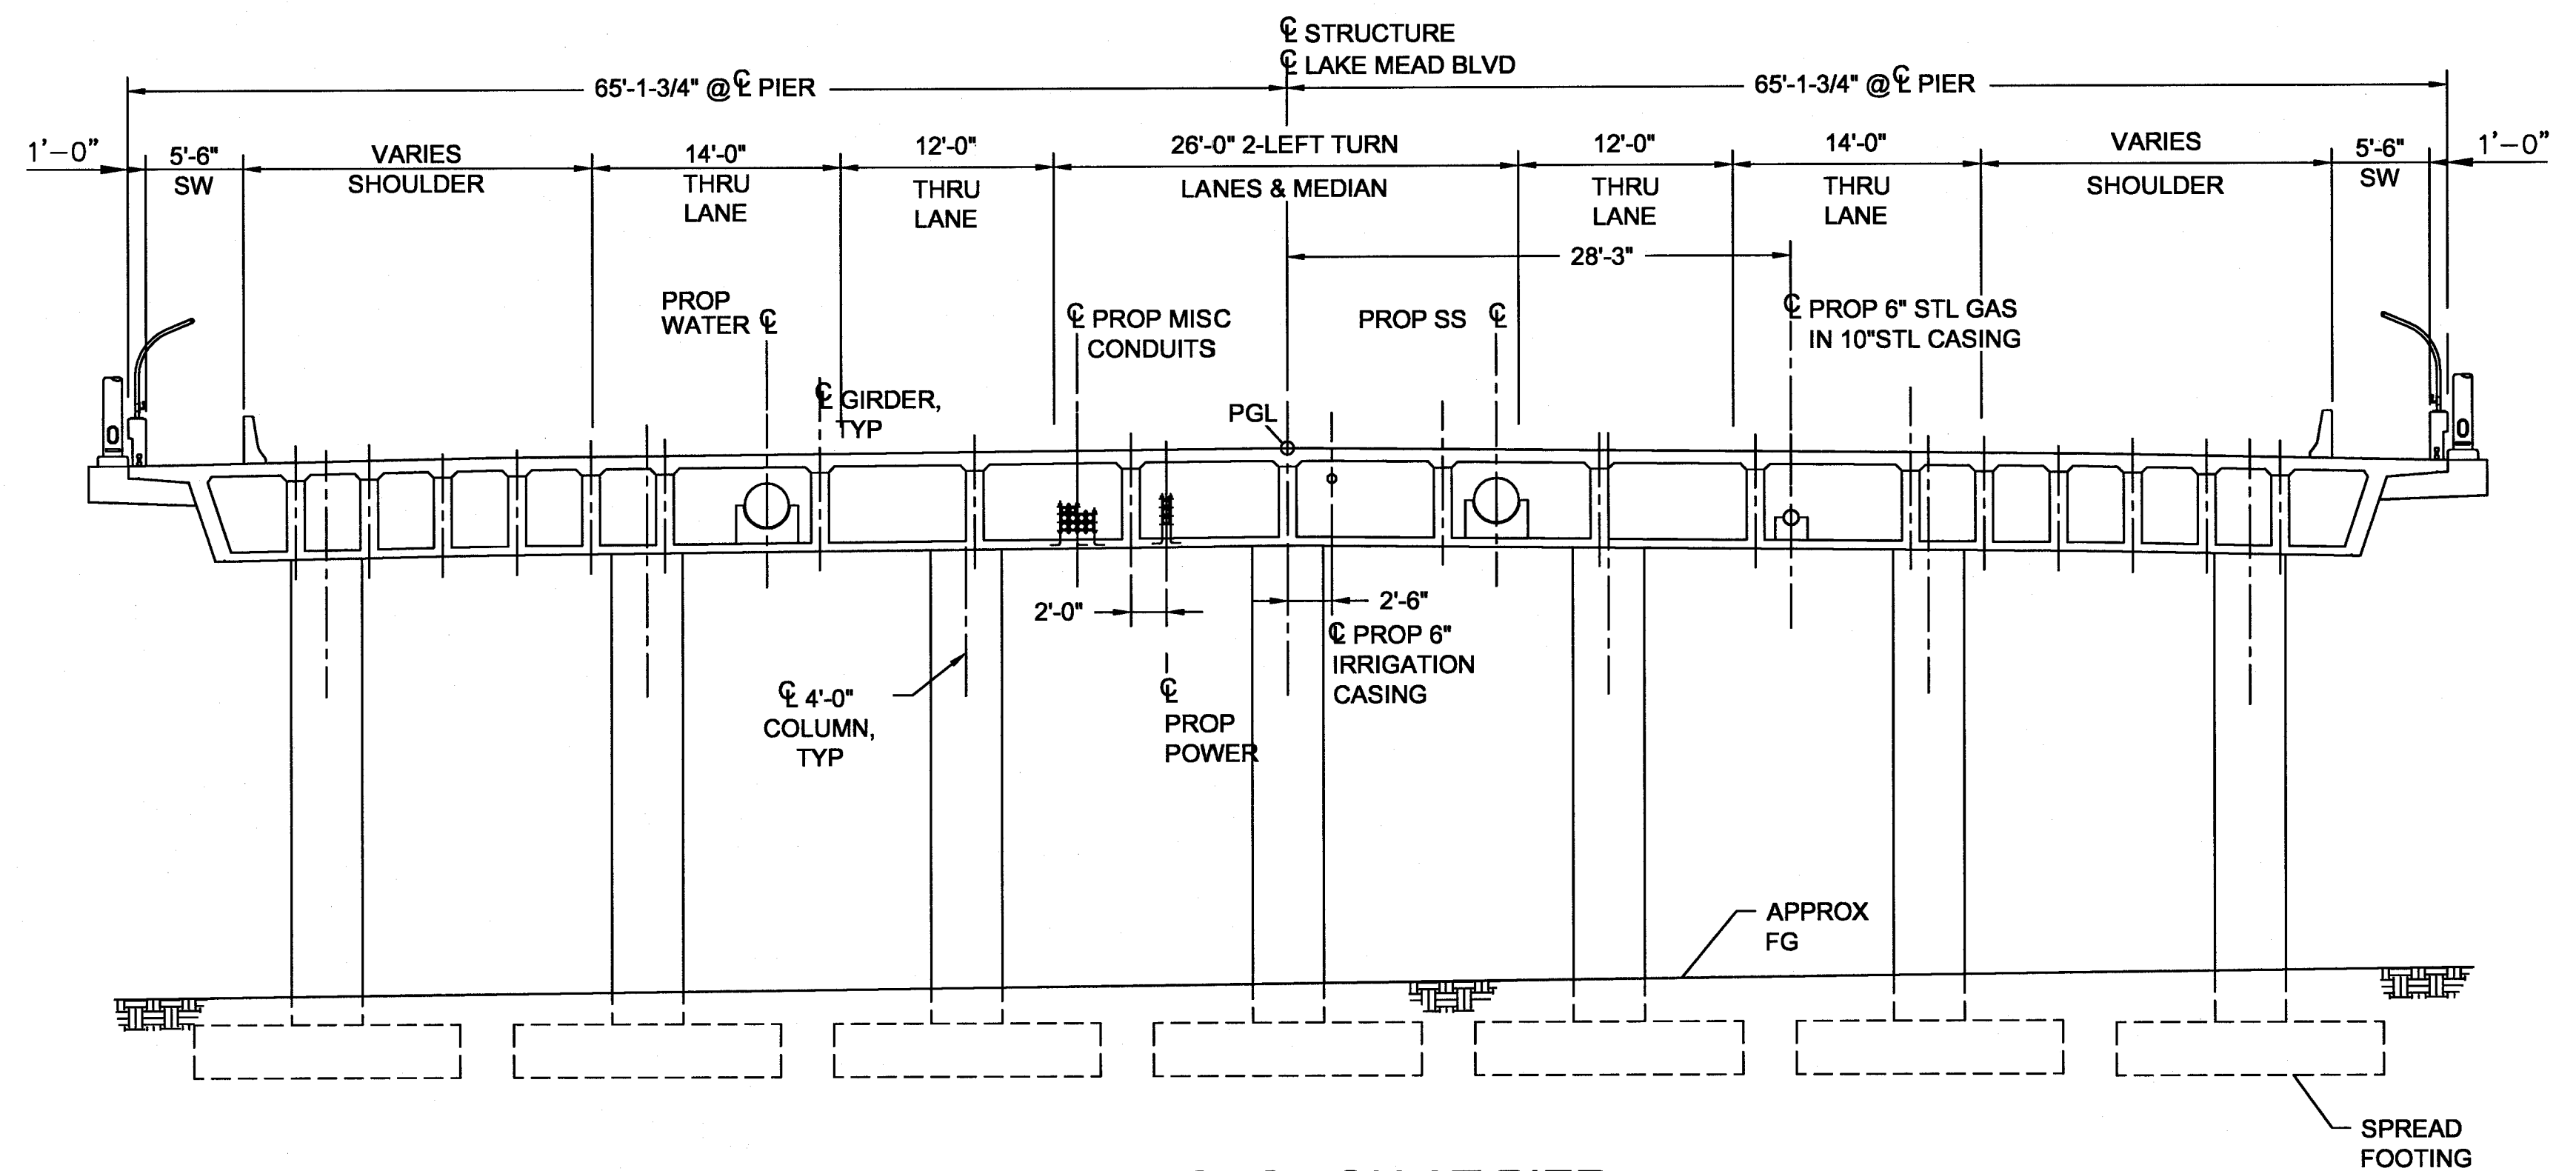

TYPICAL SECTION AT PIER

VIEW TO EAST

CALL BEFORE YOU DIG
CAN YOU DIG IT!
1-800-227-2600
(48Hrs. Advance Notice Required)

NO. DESCRIPTION BY DATE APPVD.				REVISIONS				UNIT NO. UNIT TYPE INSTL. RET. INSTL. RET. PROPOSED COMPLETED				AS-BUILT DRAWING-PRESSURE TEST DATA PIPE DIA. _____ TEST MEDIUM _____ TEST METHOD _____ PIPE LENGTH _____ ☐ AIR ☐ GAUGE ☐ CHART PIPE TYPE _____ ☐ NITROGEN ☐ WATER ☐ GAUGE/ PRESS REC SN# MIN. DURATION _____ ☐ SOAP TEST PRES. (PSIG) _____ START _____ END _____ TIME _____ DATE _____ PERFORMED BY _____				VISUAL INSPECTION CERTIFICATION I HAVE VISUALLY INSPECTED ALL HEATED FUSIONS, SOLVENT CEMENT, MECHANICAL JOINTS, AND WELDS THAT I HAVE PERFORMED NAME _____ DATE _____ AS-BUILTS ACCEPTED BY _____ DATE _____ POSTED BY _____ DATE _____ POSTING QCD BY _____ DATE _____				CONSTRUCTION INSPECTOR _____ FOREMAN _____ REVIEWED BY _____ PERMIT INFORMATION CLARK COUNTY TAX DISTRICT 02-0206				ISOLATION AREA DIST 30 & 55		W. R. NO. 773710		ENGINEER/TECHNICIAN ROBERT MIDDAG PHONE 702-365-2071 ACCOUNT REP. _____ PHONE _____ PROJECT CONTACT _____ SHEET NO. 6 OF 6 SCALE N.T.S. DATE 02-25-08 DWN. BY _____ CHKD. BY _____ APPVD. BY _____ TITLE F-CC-WESTERN BELTWAY - LAKE MEAD BLVD BRIDGE INSTALL AND ABANDON 6" STEEL AND 6" PE			
--------------------------------	--	--	--	-----------	--	--	--	---	--	--	--	--	--	--	--	---	--	--	--	--	--	--	--	--------------------------------	--	---------------------	--	---	--	--	--

Southwest Gas Corporation
109600

#26902
MAR 06 2008