



SCALE: N.T.S. STREET LIGHT ADAPTER K

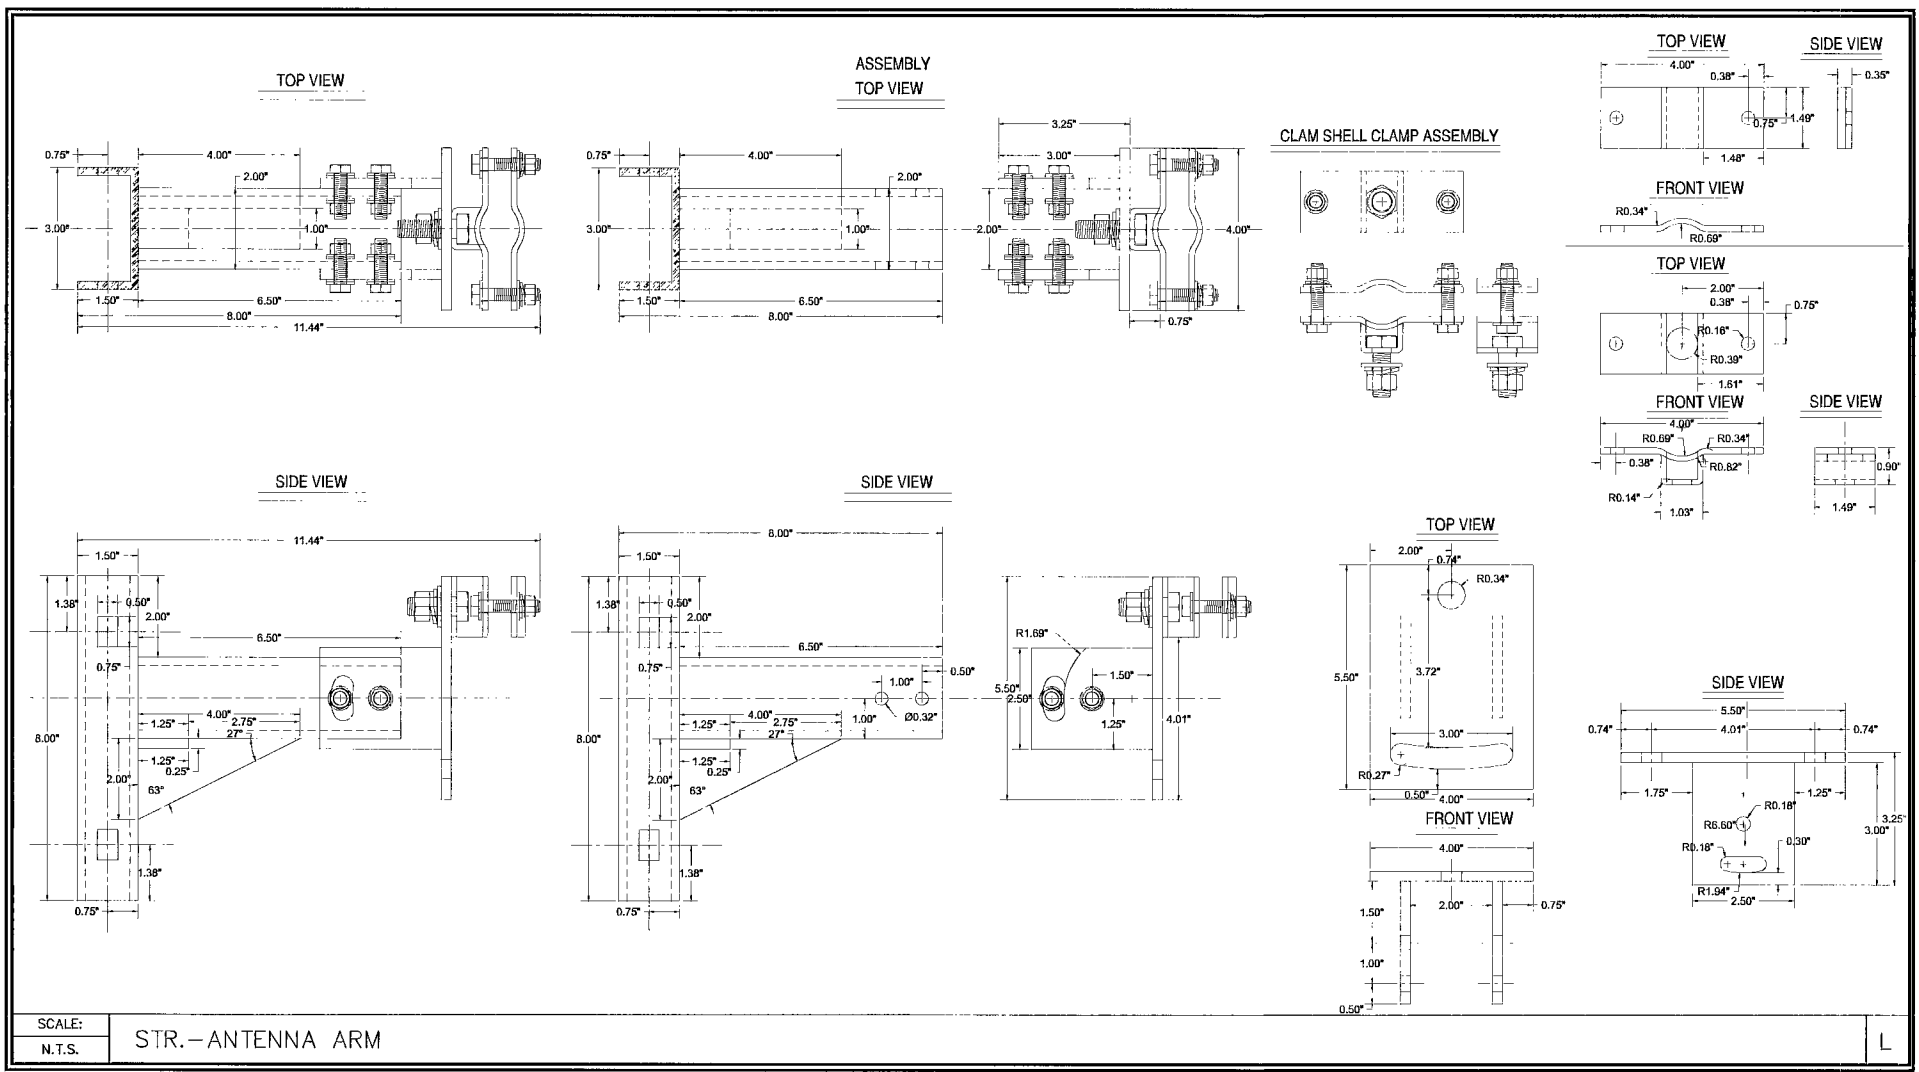

SCALE: N.T.S. STR.-ANTENNA ARM L

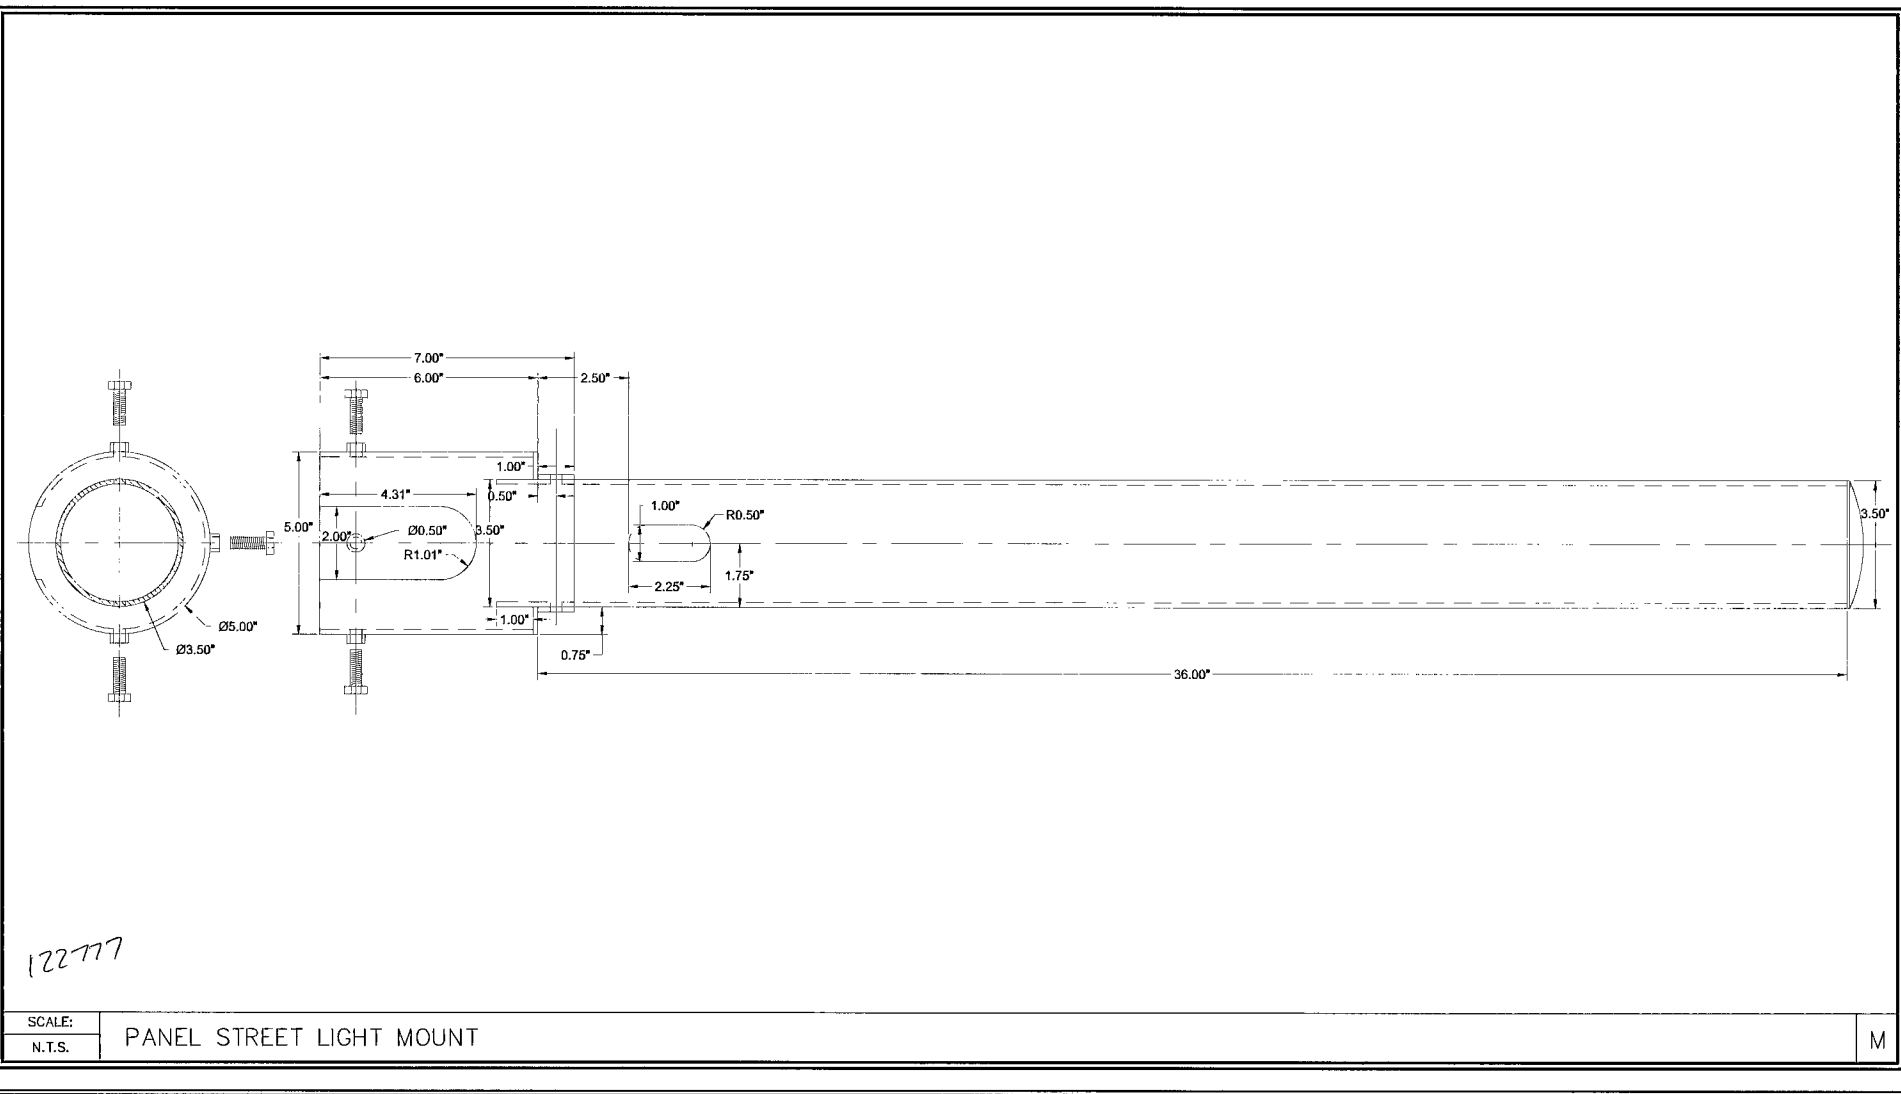

SCALE: N.T.S. PANEL STREET LIGHT MOUNT M

PROJECT INFORMATION:

SPR1009NV-SUMN009
LAS VEGAS, NV 89134

CURRENT ISSUE DATE:

03/16/2010

PERMIT SUBMISSION:

REV. DATE: DESCRIPTION: BY:

REV.	DATE	DESCRIPTION	BY

PLANS BY:

REP:

COMMENTS:

37670
 10705430-T&L

SHEET TITLE:

TYPICALS 3

SHEET NUMBER: REVISION: