
 
 
 


LEGEND		DETAIL INFORMATION	NEW UG CONSTRUCTION	BILL OF MATERIALS	
 R/W	RIGHT-OF-WAY			EQUIPMENT CABINETS	DESCRIPTION
 E.O.P.	EDGE OF PAVEMENT	 MANHOLE	80' OF 2-1" HDPE INNERDUCT IN FIBER TRENCH	17x30 VAULT	1
 C	CENTER LINE	 STREET LIGHT			
 ---	NEW TRENCH/BORE	 UTILITY POLE		1" HDPE INNERDUCT - (FIBER)	160'
 ---	EXISTING POWER CONDUIT	 TRAFFIC SIGNAL			
 W	WATER LINE	 POWER CABINET			
 S	SEWER LINE	 EXISTING STREET LIGHT VAULT			
 G	GAS LINE	17x30" VAULT & POWER SERVICE DISCONNECT	TOTAL NEW FIBER TRENCH FOOTAGE - 80'		

 

NextG Networks
of California, Inc.
2216 O'TOOLE AVE.
SAN JOSE, CALIFORNIA 95131
PHONE: (408) 954-1580

PROJECT INFORMATION:

SPR1009NV-SUMN042
LAS VEGAS, NV 89117

CURRENT ISSUE DATE:

02/17/2010

PERMIT SUBMISSION:

REV.	DATE	DESCRIPTION	BY

PLANS BY:



NextG Networks
of California, Inc.

REP:

COMMENTS:


37507
107V5939- TEL

SHEET TITLE:

NODE CONSTRUCTION DESIGN

SHEET NUMBER: 3

REVISION: 3 OF 9

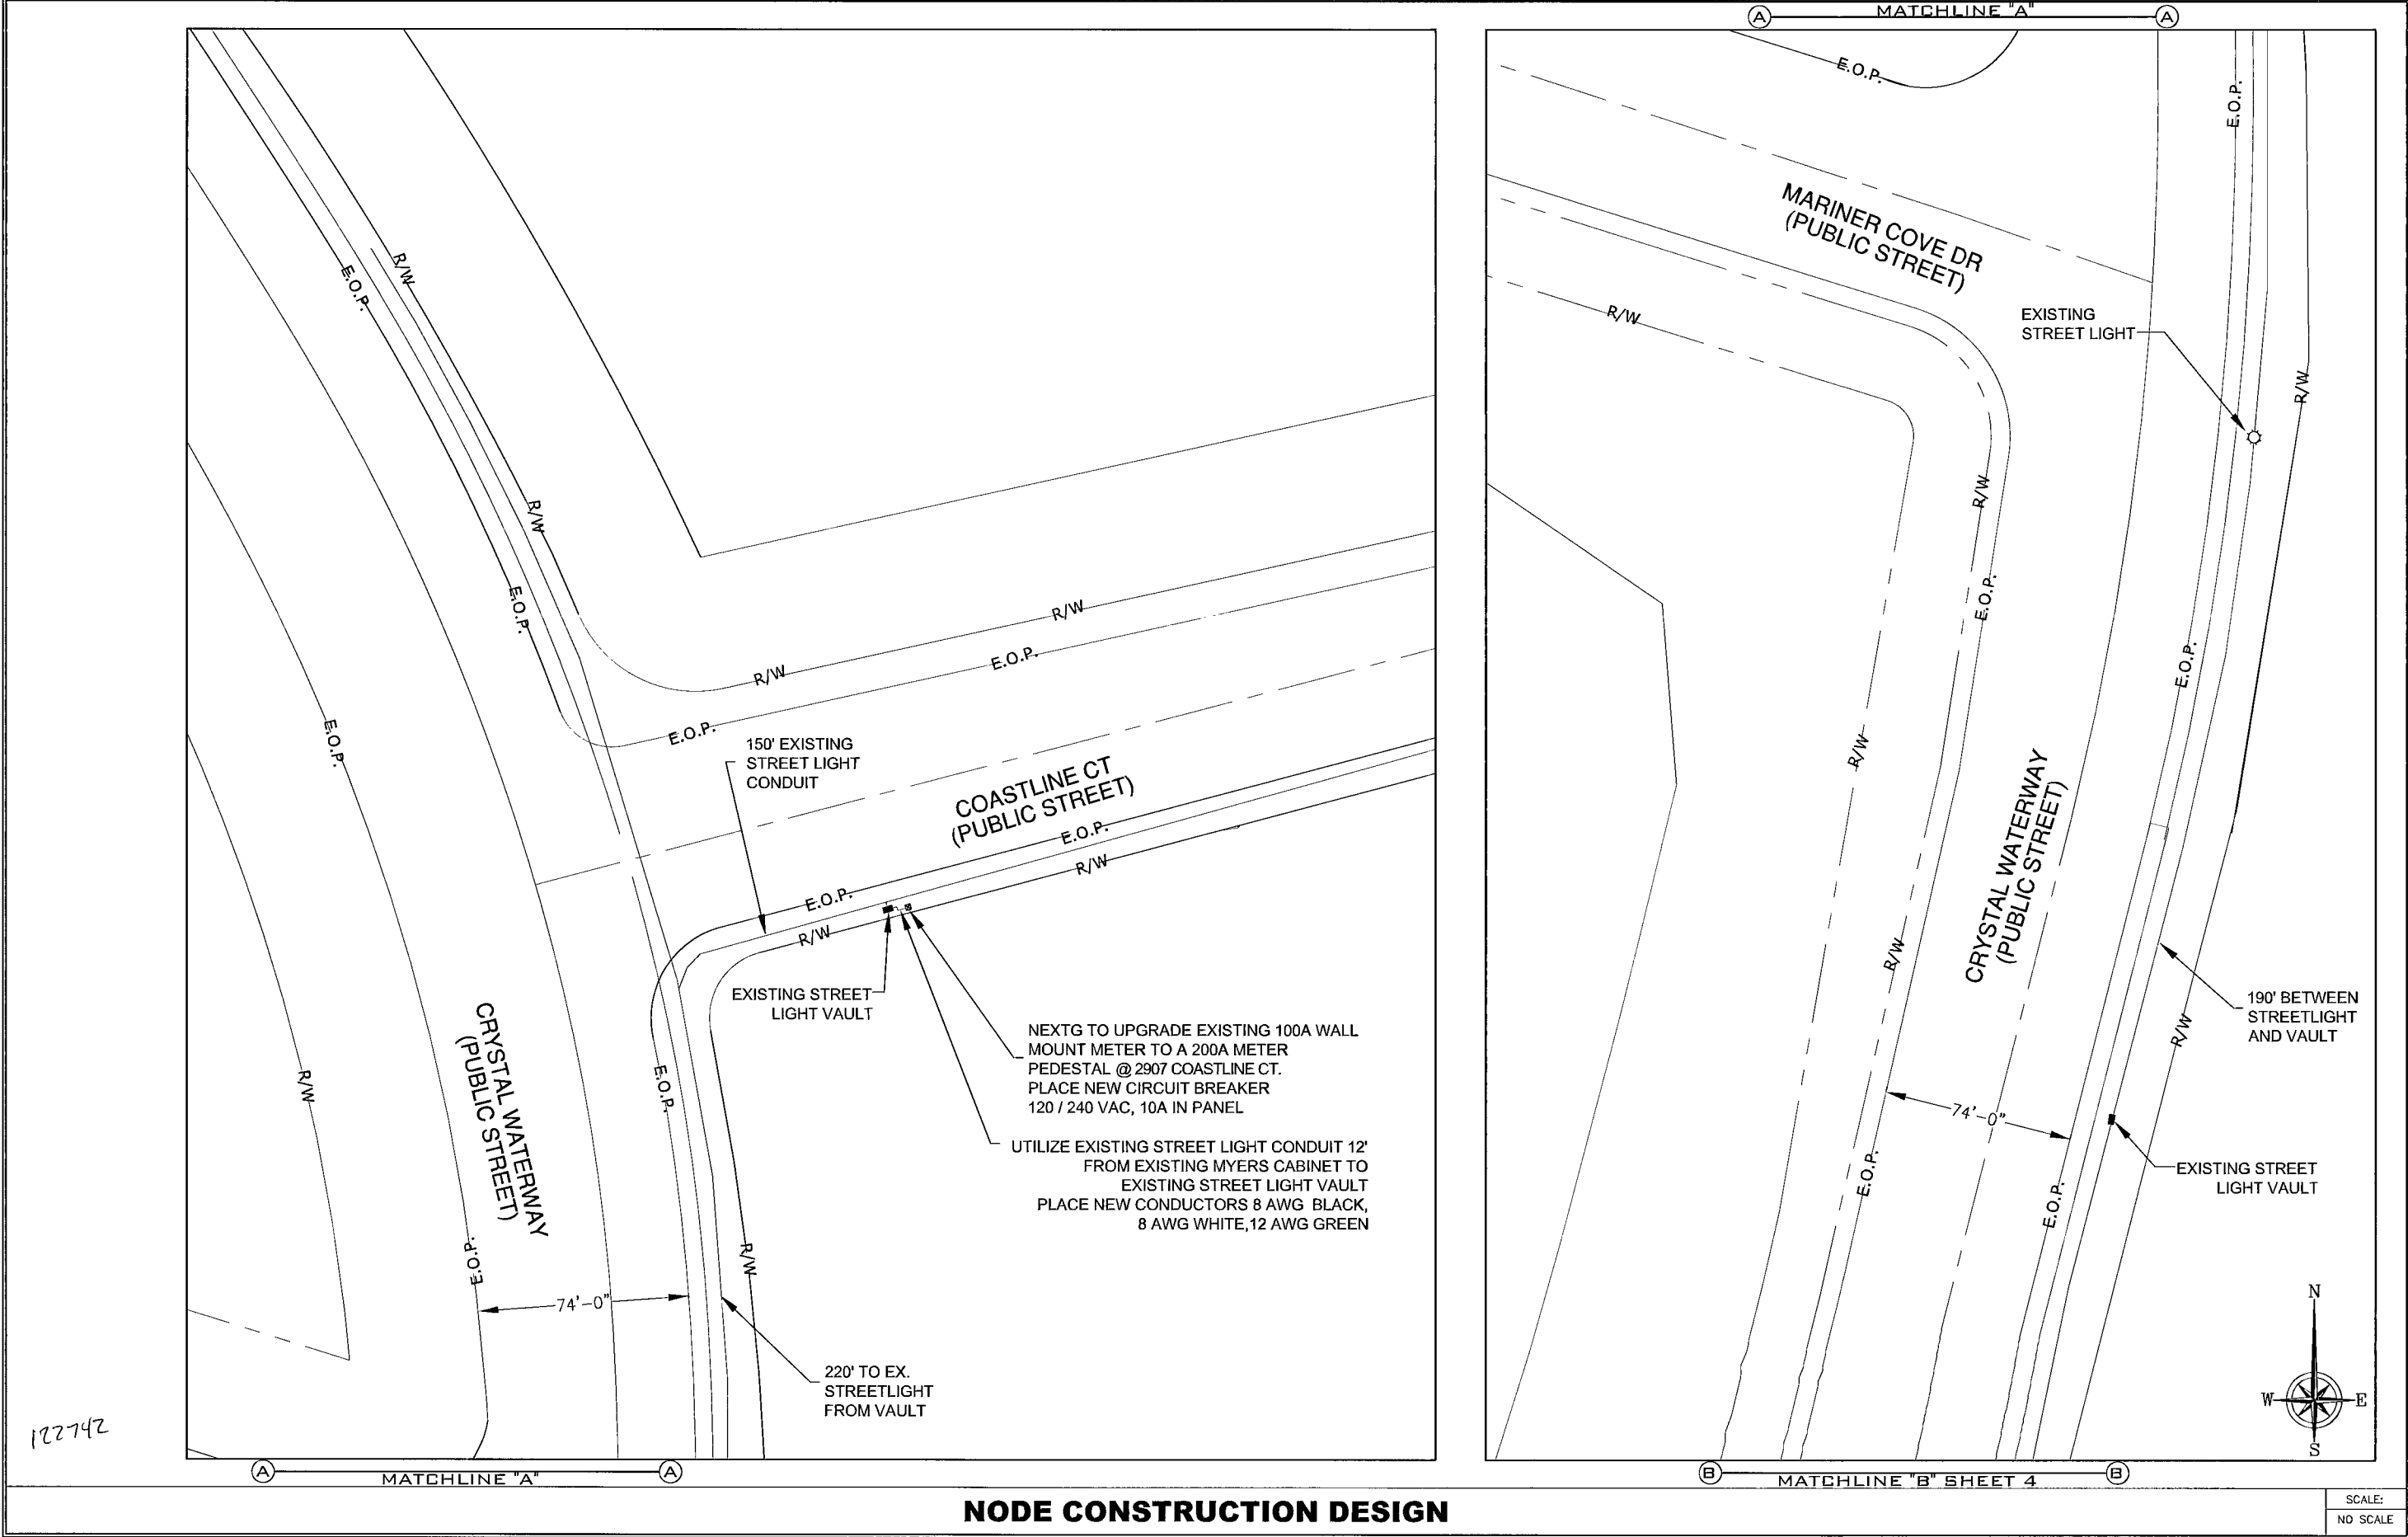

122742

NODE CONSTRUCTION DESIGN

SCALE:
NO SCALE