
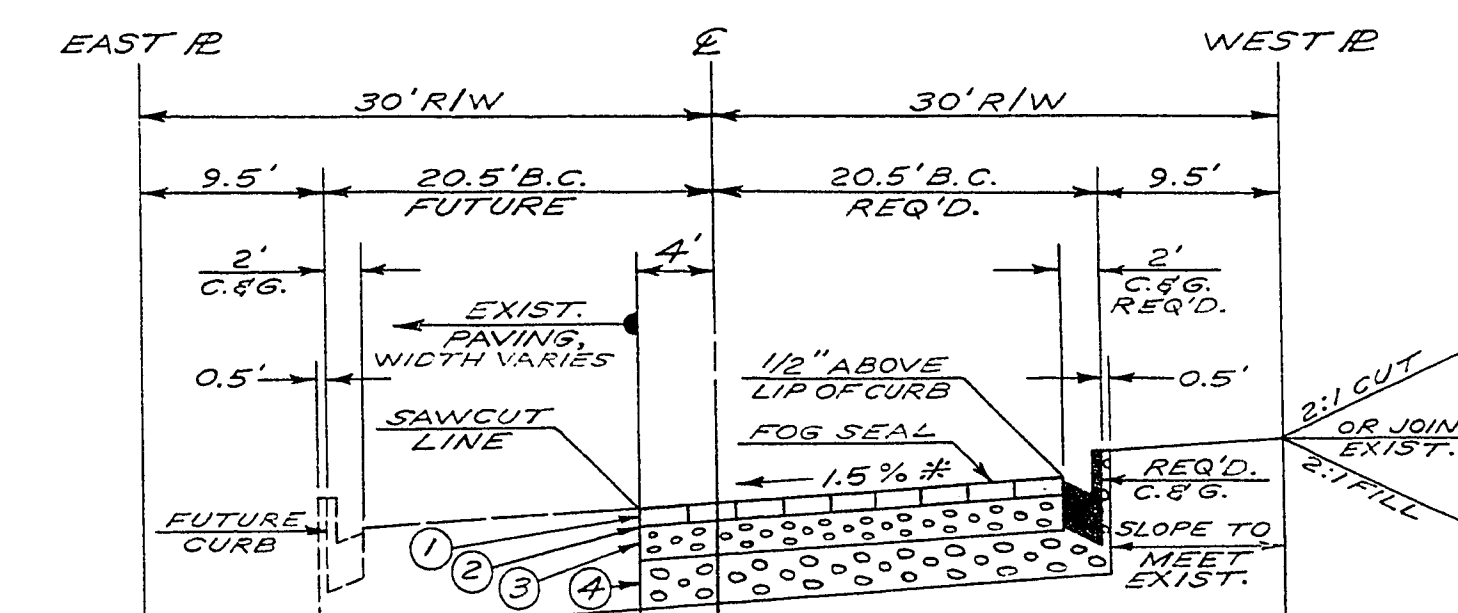


NOTE: STATIONING ON ALTA DRIVE IS FROM C.L.V. DWG. NO. 107-V746, SHEET NO. 5. THE STATIONS IN F.B. 69-8X ARE EQUATED TO 107-V746 FOR FUTURE CONSTRUCTION ON ALTA.


BENCH MARK: NAIL AT BACK OF EXISTING WALK 37'± LT. AT 32+99.21. ELEV. 2114.52.

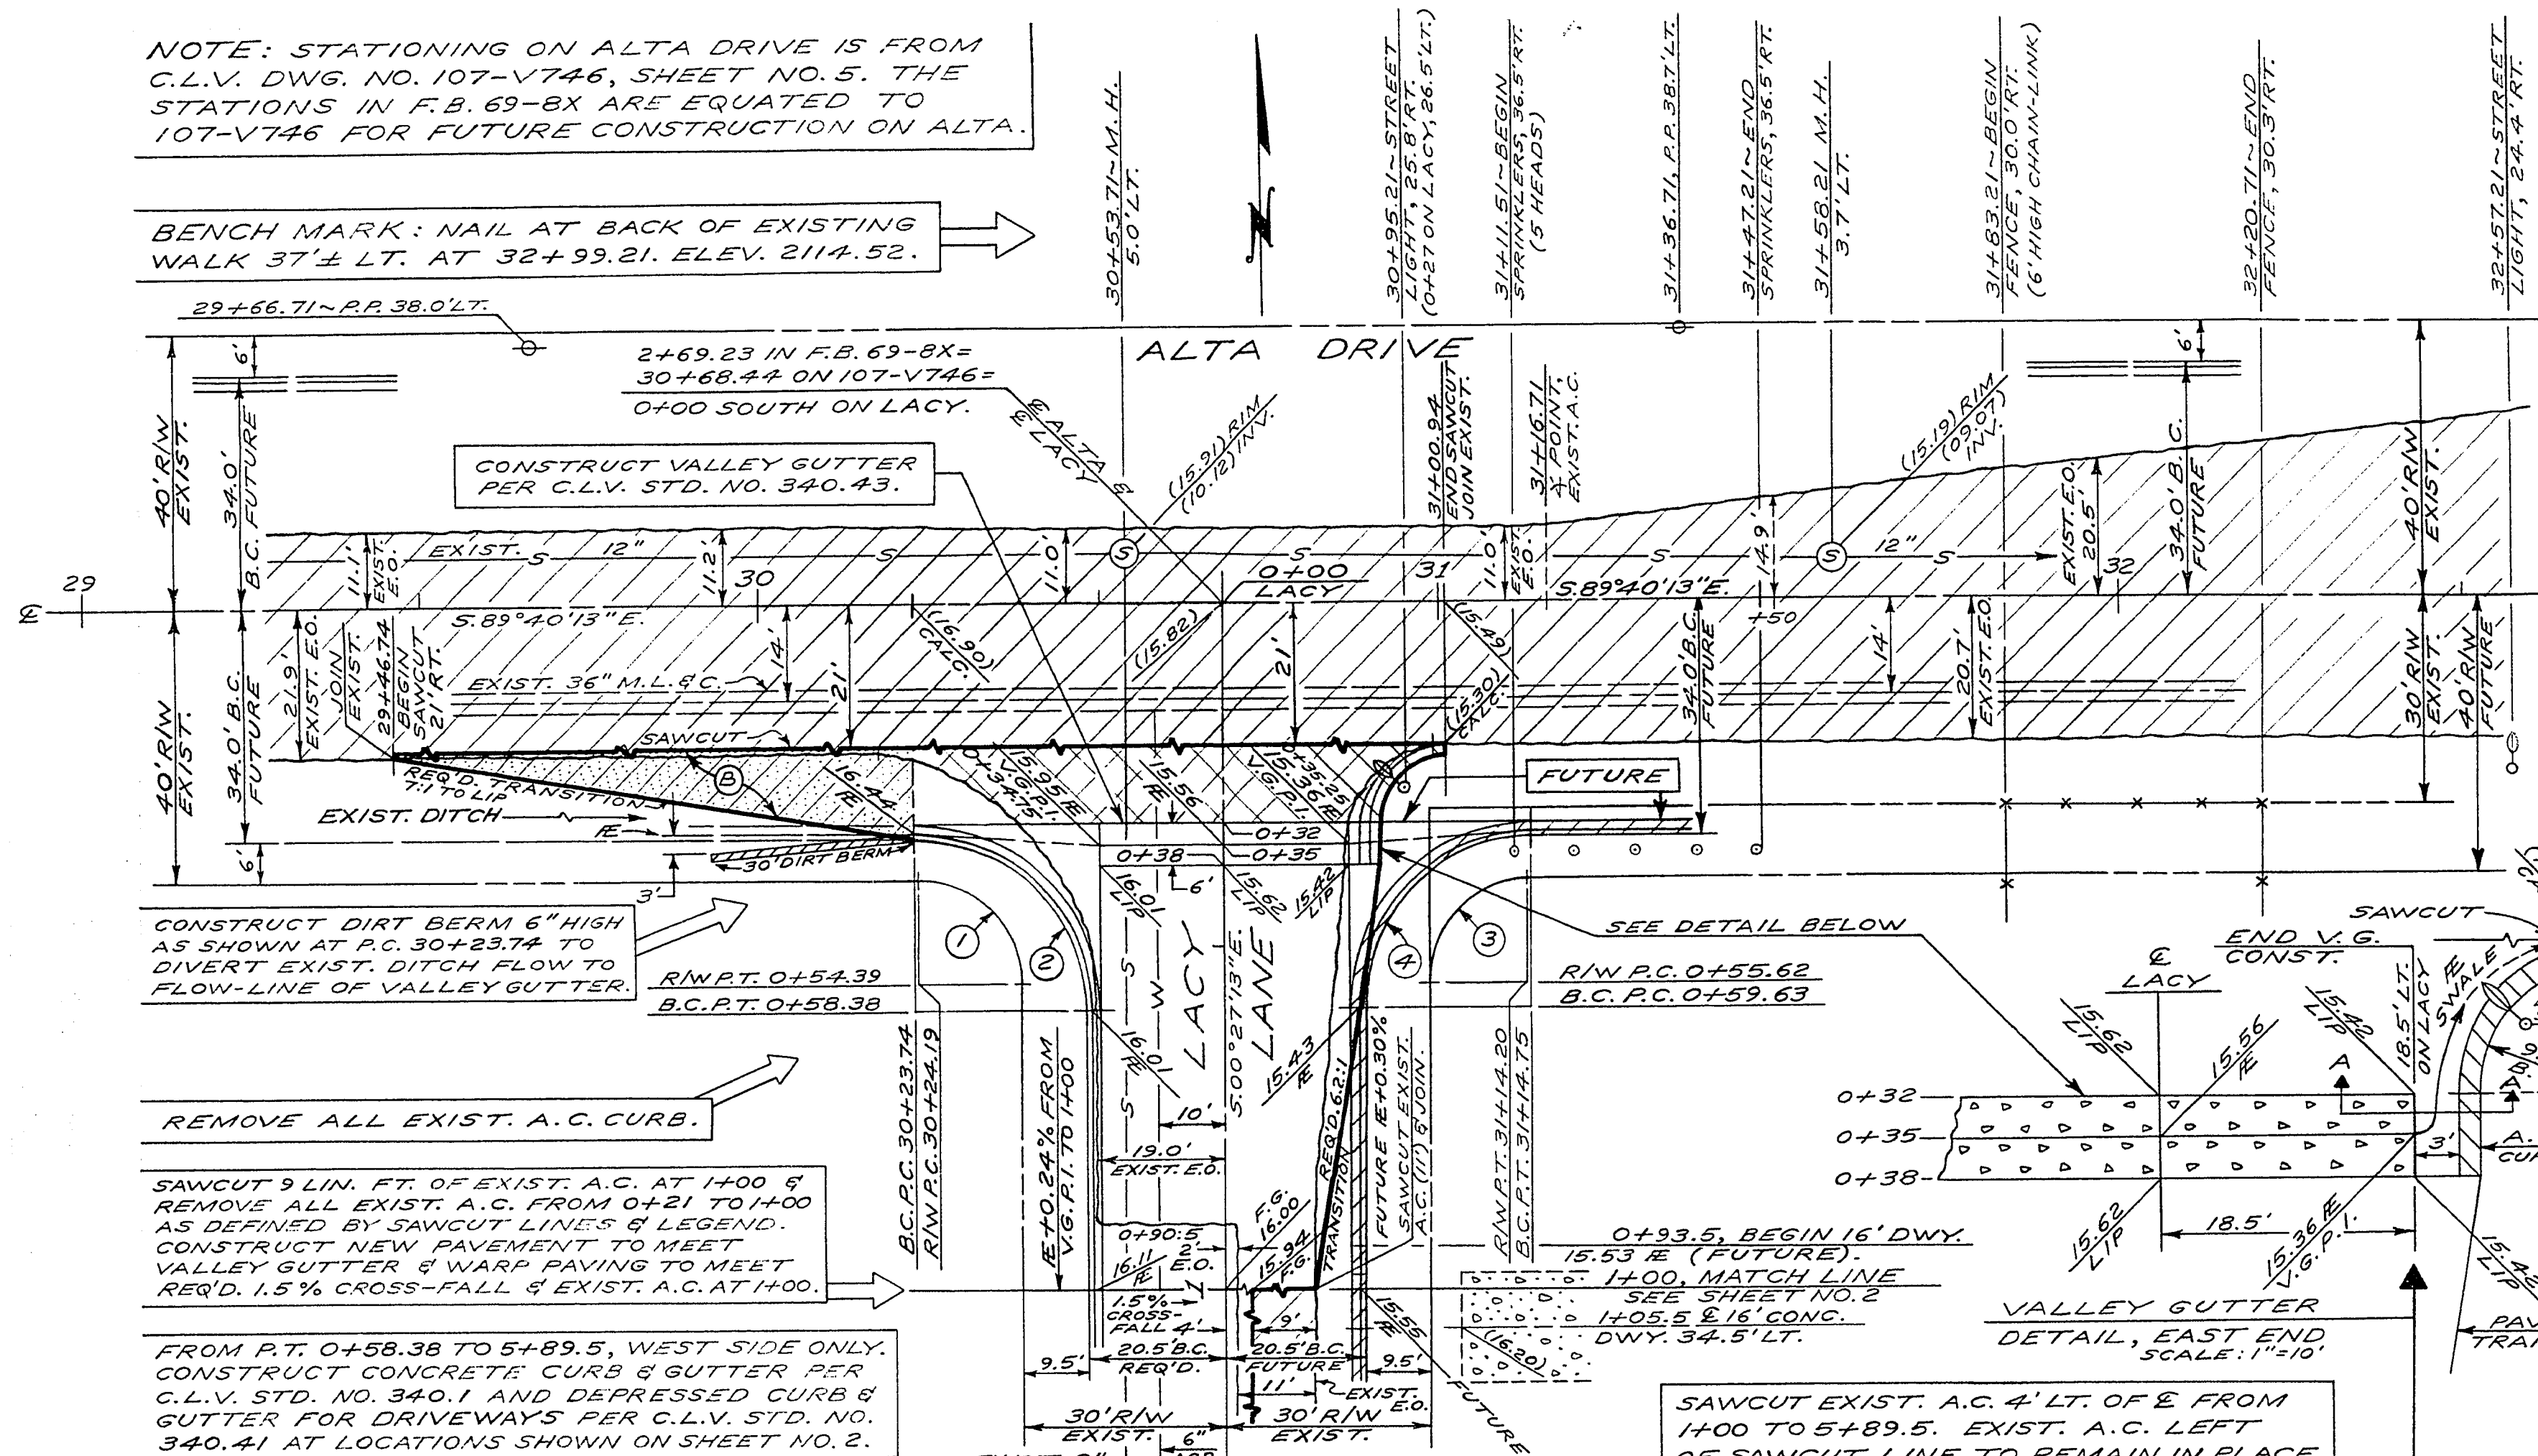

① 2" ASPHALTIC CONCRETE PAVEMENT.
 ② BITUMINOUS PRIME COAT.
 ③ 4" TYPE II GRAVEL BASE.
 ④ 6" TYPE I GRAVEL BASE.

= 1.5% SLOPE FROM 1+00 TO 5+00 ONLY. ALL OTHER SECTIONS ARE TRANSITIONAL SLOPES.

TYPICAL SECTION ~ LACY LANE
 FROM 1+00 TO 5+89.5 NO SCALE
 NOTE: USE SAME THICKNESSES FROM 0+38 TO 1+00.

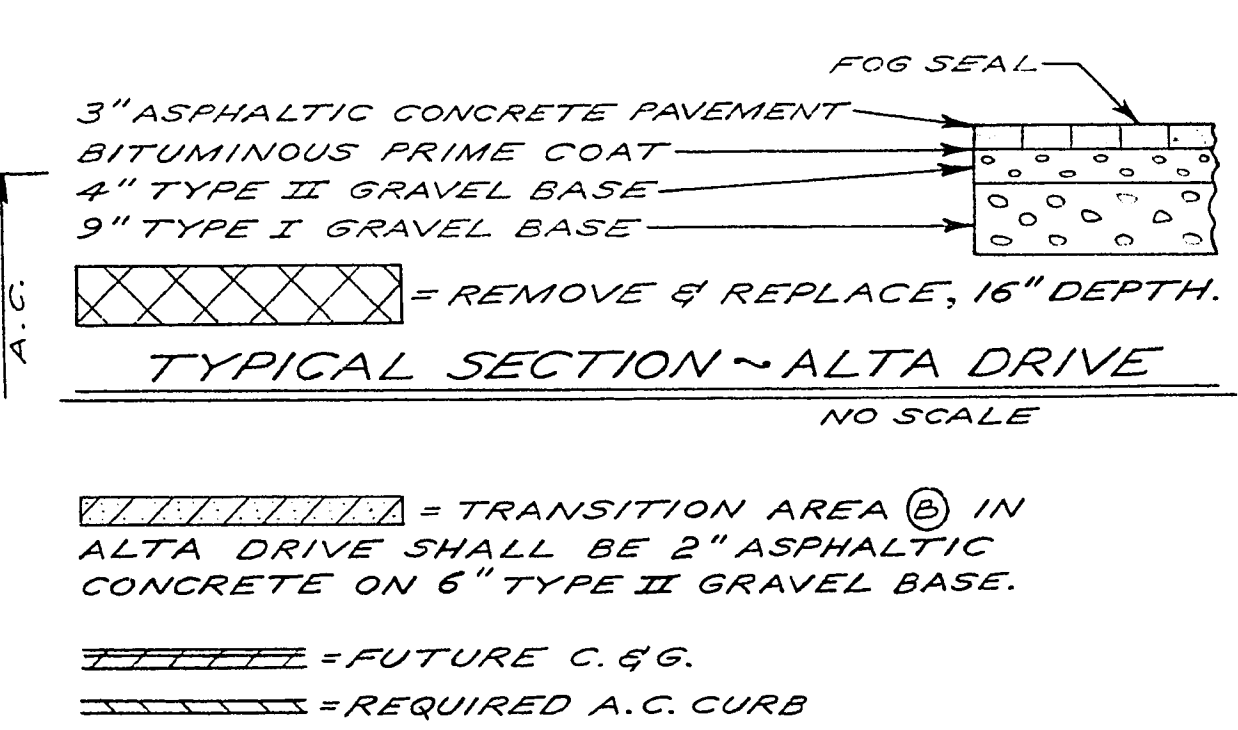

3" ASPHALTIC CONCRETE PAVEMENT
 BITUMINOUS PRIME COAT
 4" TYPE II GRAVEL BASE
 9" TYPE I GRAVEL BASE


REMOVE & REPLACE, 16" DEPTH.

TYPICAL SECTION ~ ALTA DRIVE
 NO SCALE

TRANSITION AREA (A) IN ALTA DRIVE SHALL BE 2" ASPHALTIC CONCRETE ON 6" TYPE II GRAVEL BASE.

FUTURE C.G.G.
 REQUIRED A.C. CURB

REFERENCE R/W DWG. - C.L.V. 115-305, SHEET NO. 4.

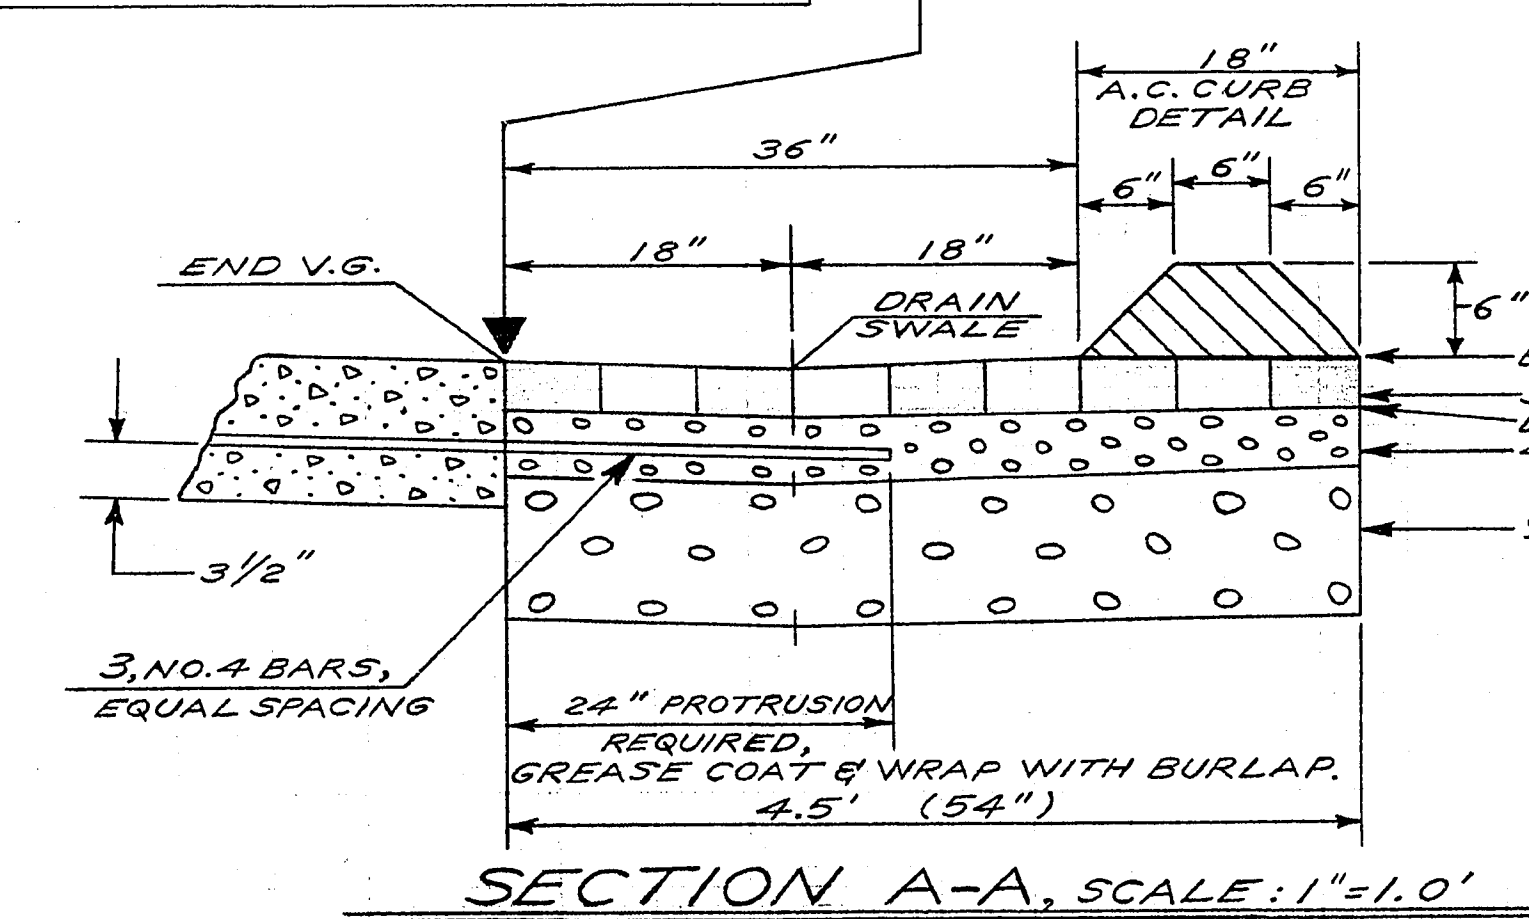

SECTION A-A, SCALE: 1"=1.0'

SUMMARY OF APPROXIMATE QUANTITIES			
ITEM NO.	DESCRIPTION	UNIT	QUANTITY
			CLV S.I.D.
201.100	EXCAVATION.	CU. YD.	633
302.100	TYPE I GRAVEL BASE.	CU. YD.	2 312
302.200	TYPE II GRAVEL BASE.	CU. YD.	11 171
333.100	BITUMINOUS FOG SEAL.	GAL.	242
334.004	2" ASPHALTIC CONCRETE.	TON	8 164
334.006	3" ASPHALTIC CONCRETE.	TON	3 22
340.014	24" "L" TYPE C.G.G.	LIN. FT.	297
340.319	CONCRETE VALLEY GUTTER.	SQ. FT.	455
512.120	ADJUST MANHOLE TO GRADE.	EACH	2
334.912	ASPHALTIC CONCRETE CURB.	LIN. FT.	23
334.800	BITUMINOUS PRIME COAT.	GAL.	21 457
340.246	RESIDENTIAL DEPRESSED CURB.	LIN. FT.	235

ITEM NO. 201.100 INCLUDES
 SAWCUT 677 L.F.
 REMOVE A.C. PAVEMENT 449 S.Y.

LEGEND

FG = FINISHED GRADE. G.B. = GRADE BREAK.
 = REQUIRED C.G.G. = EXIST. C.G.G.
 = SAWCUT LINE. = R/W LINE.
 = EXIST. PAVEMENT TO REMAIN IN PLACE.

CURVE DATA					
NO.	DELTA	RADIUS	TANGENT	LENGTH	LOCATION
1.	89°13'00"	15.00'	14.80'	23.36'	R/W
2.	89°13'00"	25.00'	24.66'	38.93'	B.C.
3.	90°47'00"	15.00'	15.21'	23.77'	R/W
4.	90°47'00"	25.00'	25.34'	39.61'	B.C.

NOTE: CURVES 3 & 4 ARE FOR FUTURE USE. ADDITIONAL R/W REQUIRED.

EXISTING UTILITIES ARE LOCATED ON THE PLANS FOR THE CONVENIENCE OF THE CONTRACTOR ONLY. THE CONTRACTOR SHALL BEAR FULL RESPONSIBILITY FOR PROTECTION OF UTILITIES AND THE CITY BEARS NO RESPONSIBILITY FOR UTILITIES NOT SHOWN ON THE PLANS OR NOT IN THE LOCATION SHOWN ON THE PLANS.

CONTRACT
DRAWING

CITY OF LAS VEGAS NEVADA DEPARTMENT OF PUBLIC WORKS SERVICES DIVISION			
LACY LANE PAVEMENT DESIGN FROM 0+21.0 IN ALTA DR. TO EXIST. PAVEMENT AND C.G.G. AT 5+89.5 ON LACY, WEST SIDE ONLY			
W.D. NO. 4013	F.B. NO. 69-8X	DATE	DRAWING NO.
SC. (H) 1"=20'	SC. (V) 1"=10'	1-16-72	107-V843
DES. F. TOUHY	DR. F. TOUHY	FILE NO.	5.1.D. 401
APPROVED BY DIRECTOR OF PUBLIC WORKS		UNIT	3
		SHEET	1 OF 2

17-4-14