
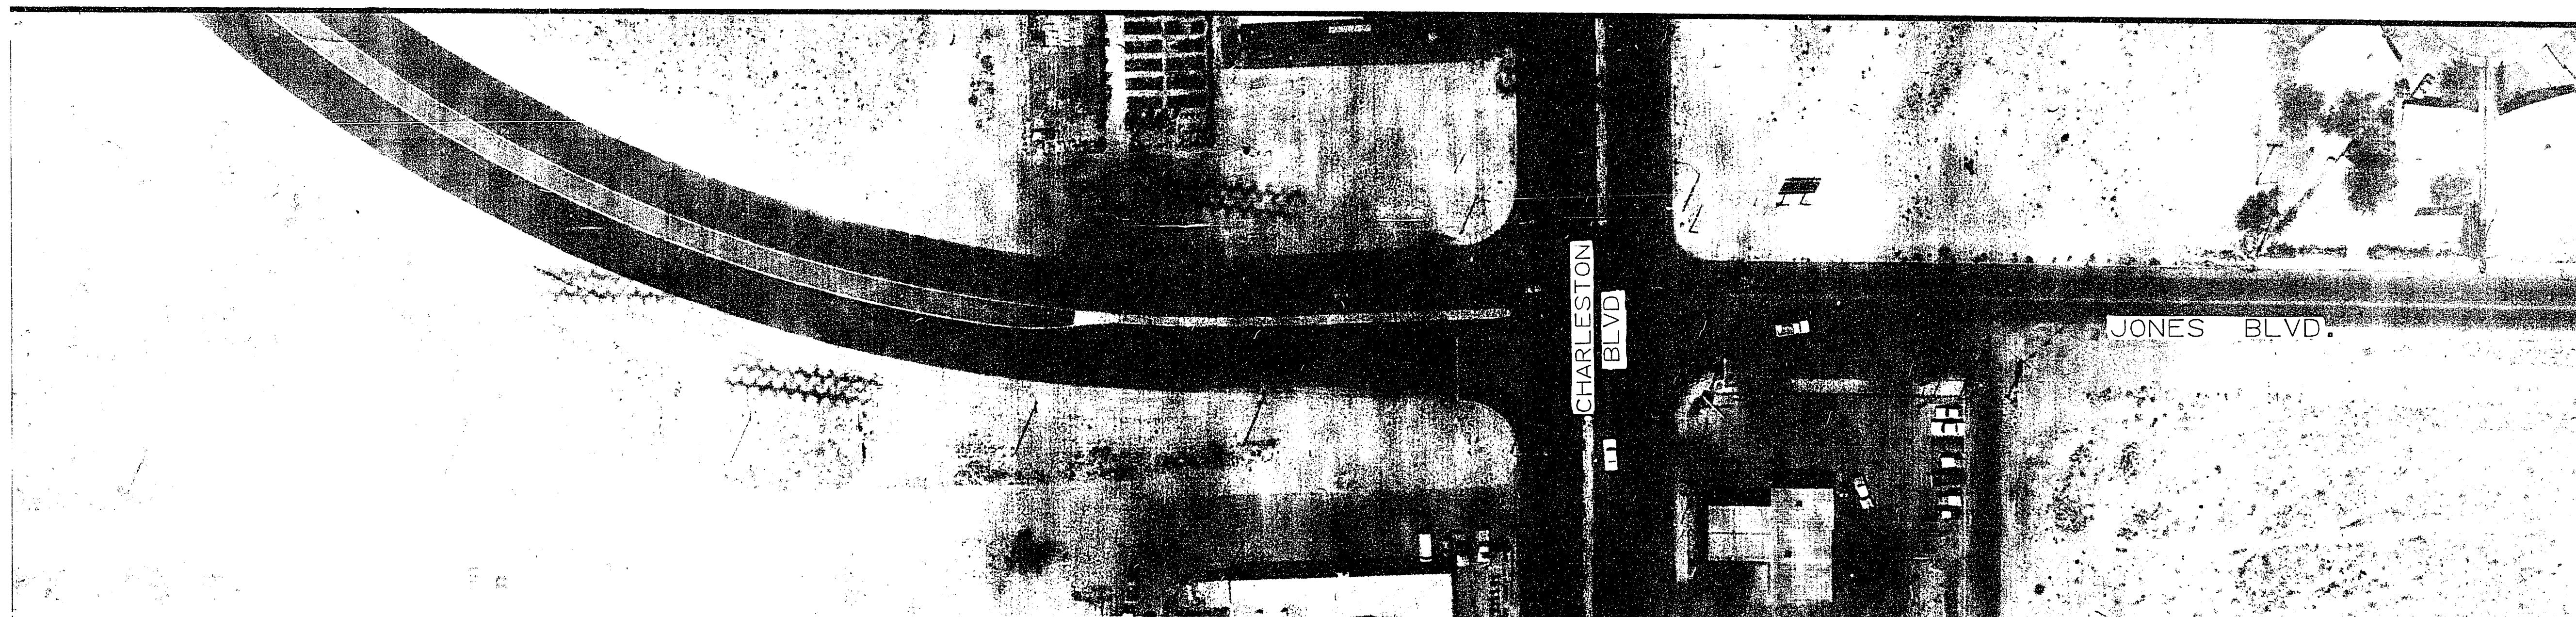
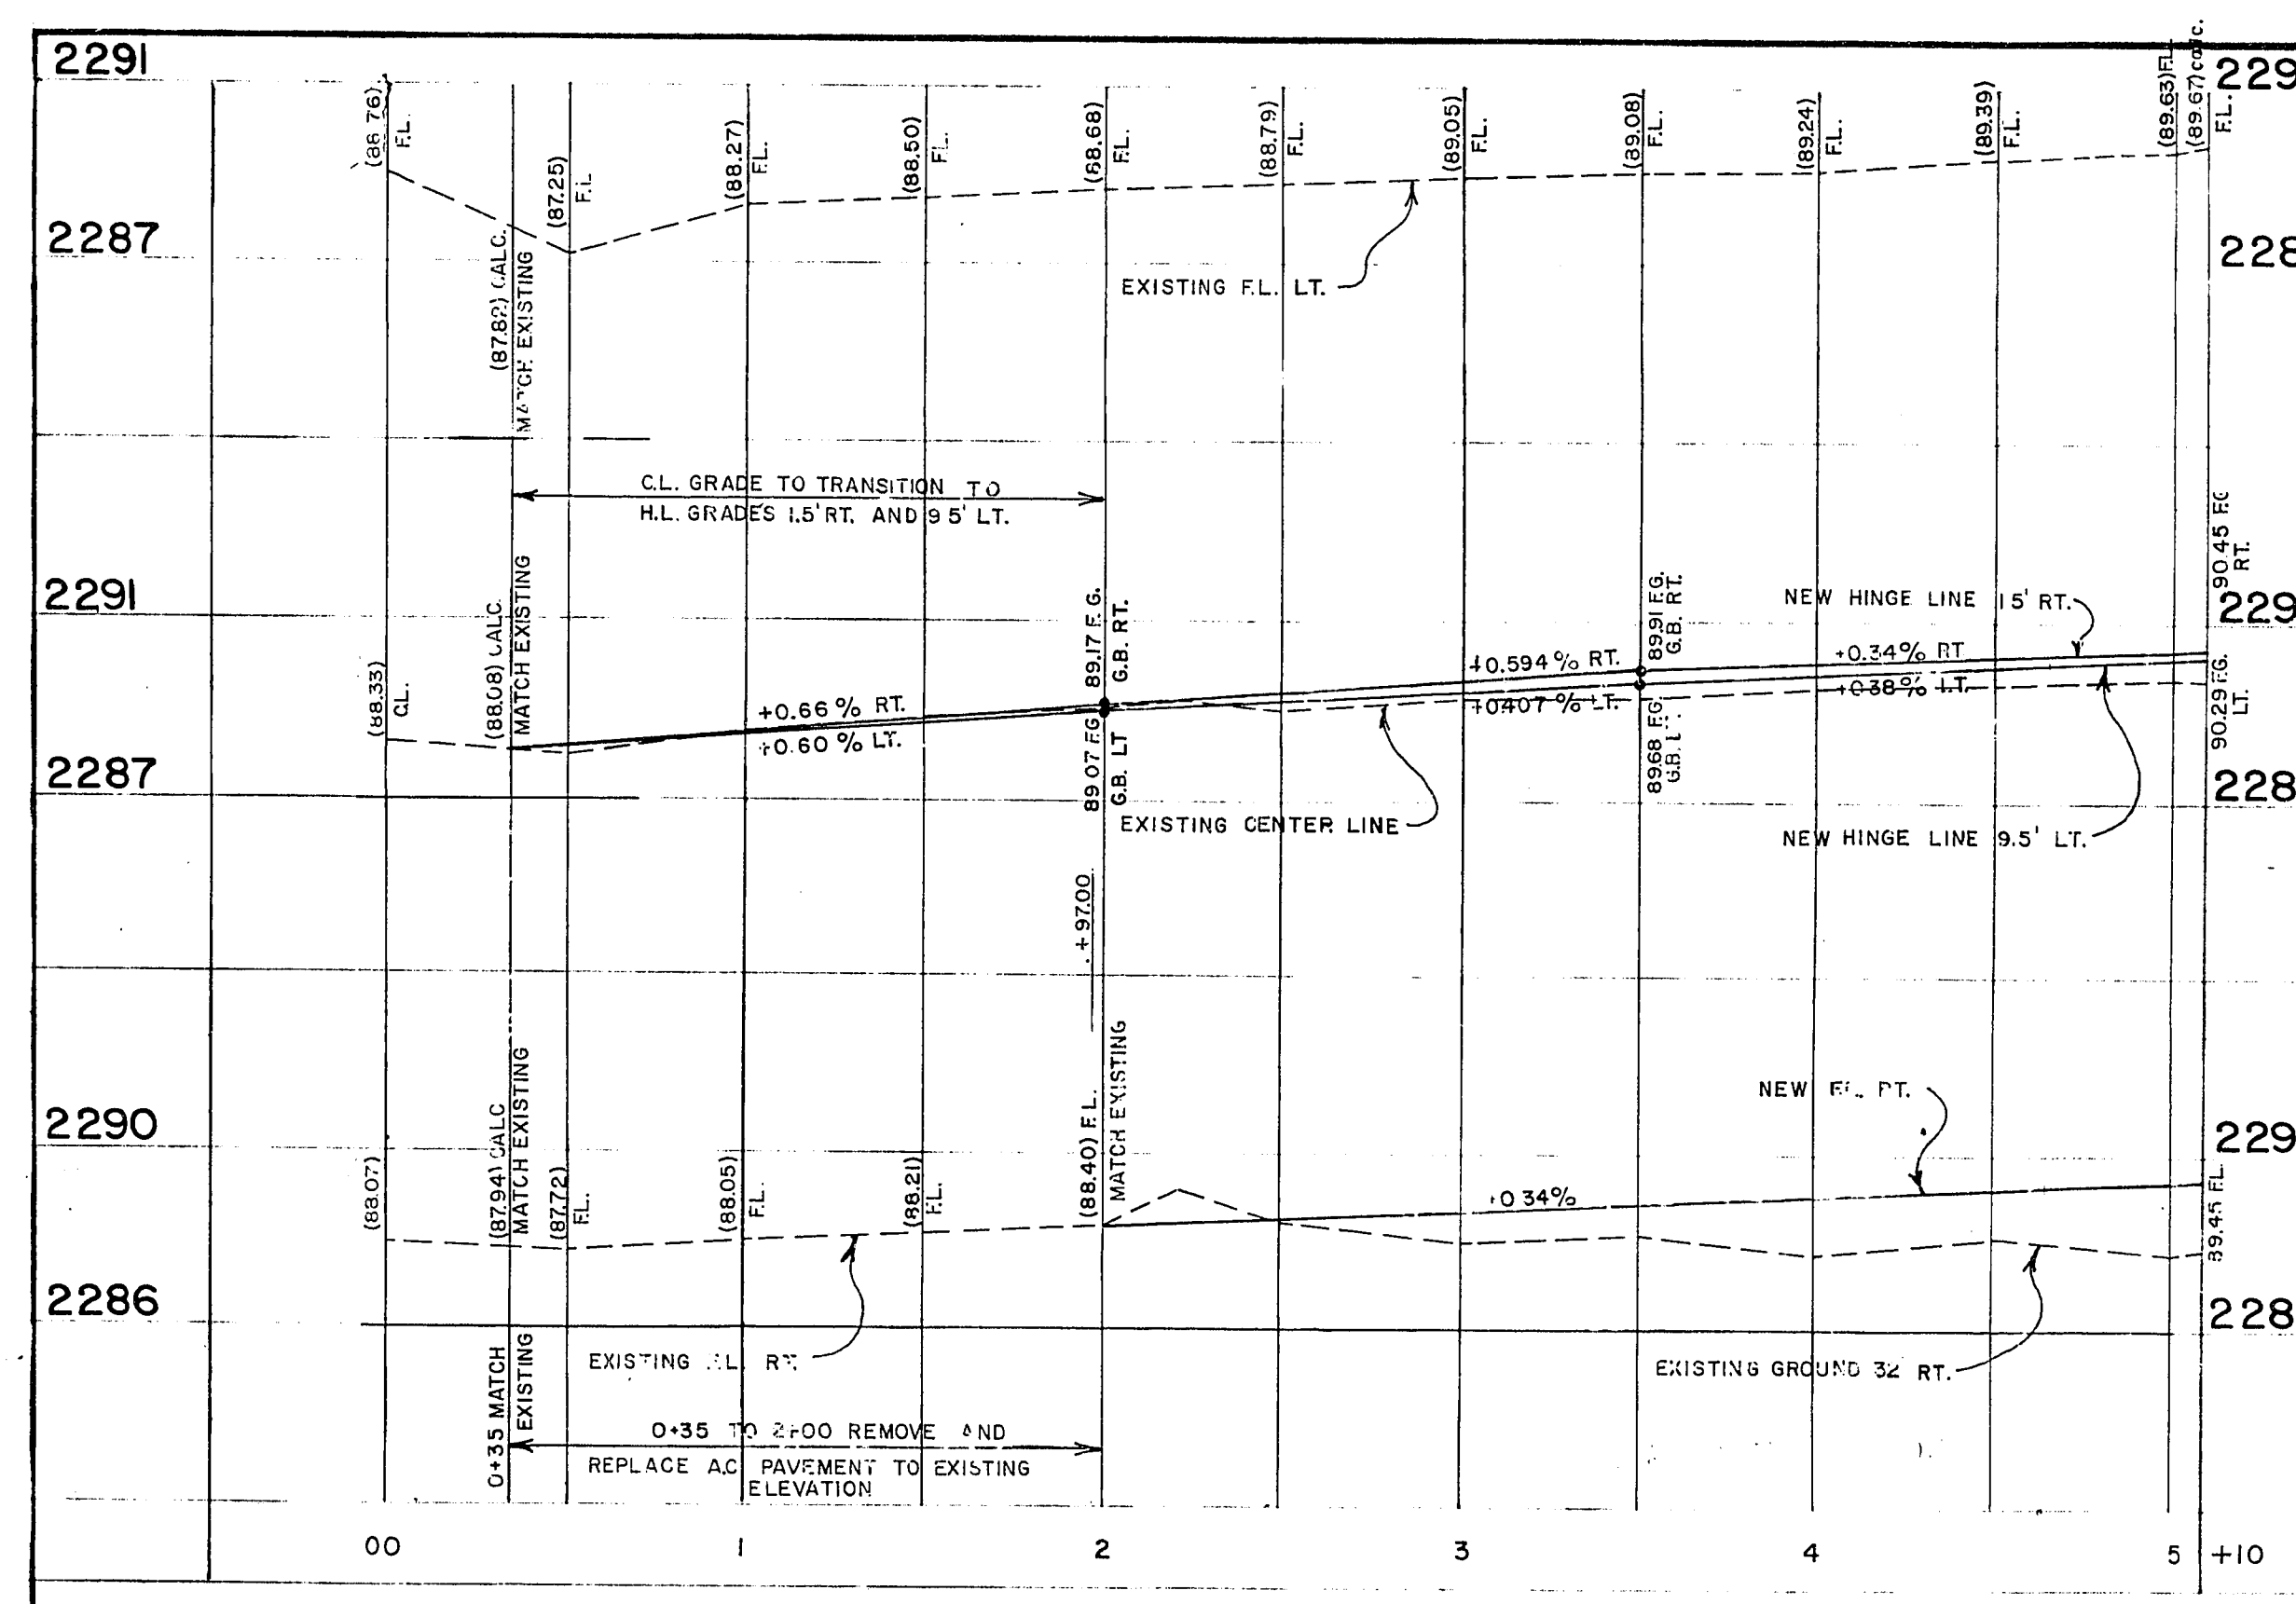


[illegible]

NOTE:
AERIAL PHOTO ARE FOR DESIGN PURPOSES ONLY.
THEY DO NOT REFLECT THE PRESENT EXISTING FEATURES .

CLEANING AND TRIMMING OF BUSHES WILL BE REQUIRED IN AREAS WHERE THEY EXTEND OVER THE EXISTING SIDEWALK, AS DESIGNATED BY THE ENGINEER. ALL WORK TO BE PERFORMED BY CITY FORCES.


NOTE: WHEEL CHAIR RAMPS TO BE CONSTRUCTED AT THE NORTH SIDE CORNERS OF THE INTERSECTION OF CHARLESTON BLVD. & JONES BLVD. (SEE SHT. No. 41 FOR DETAILS)

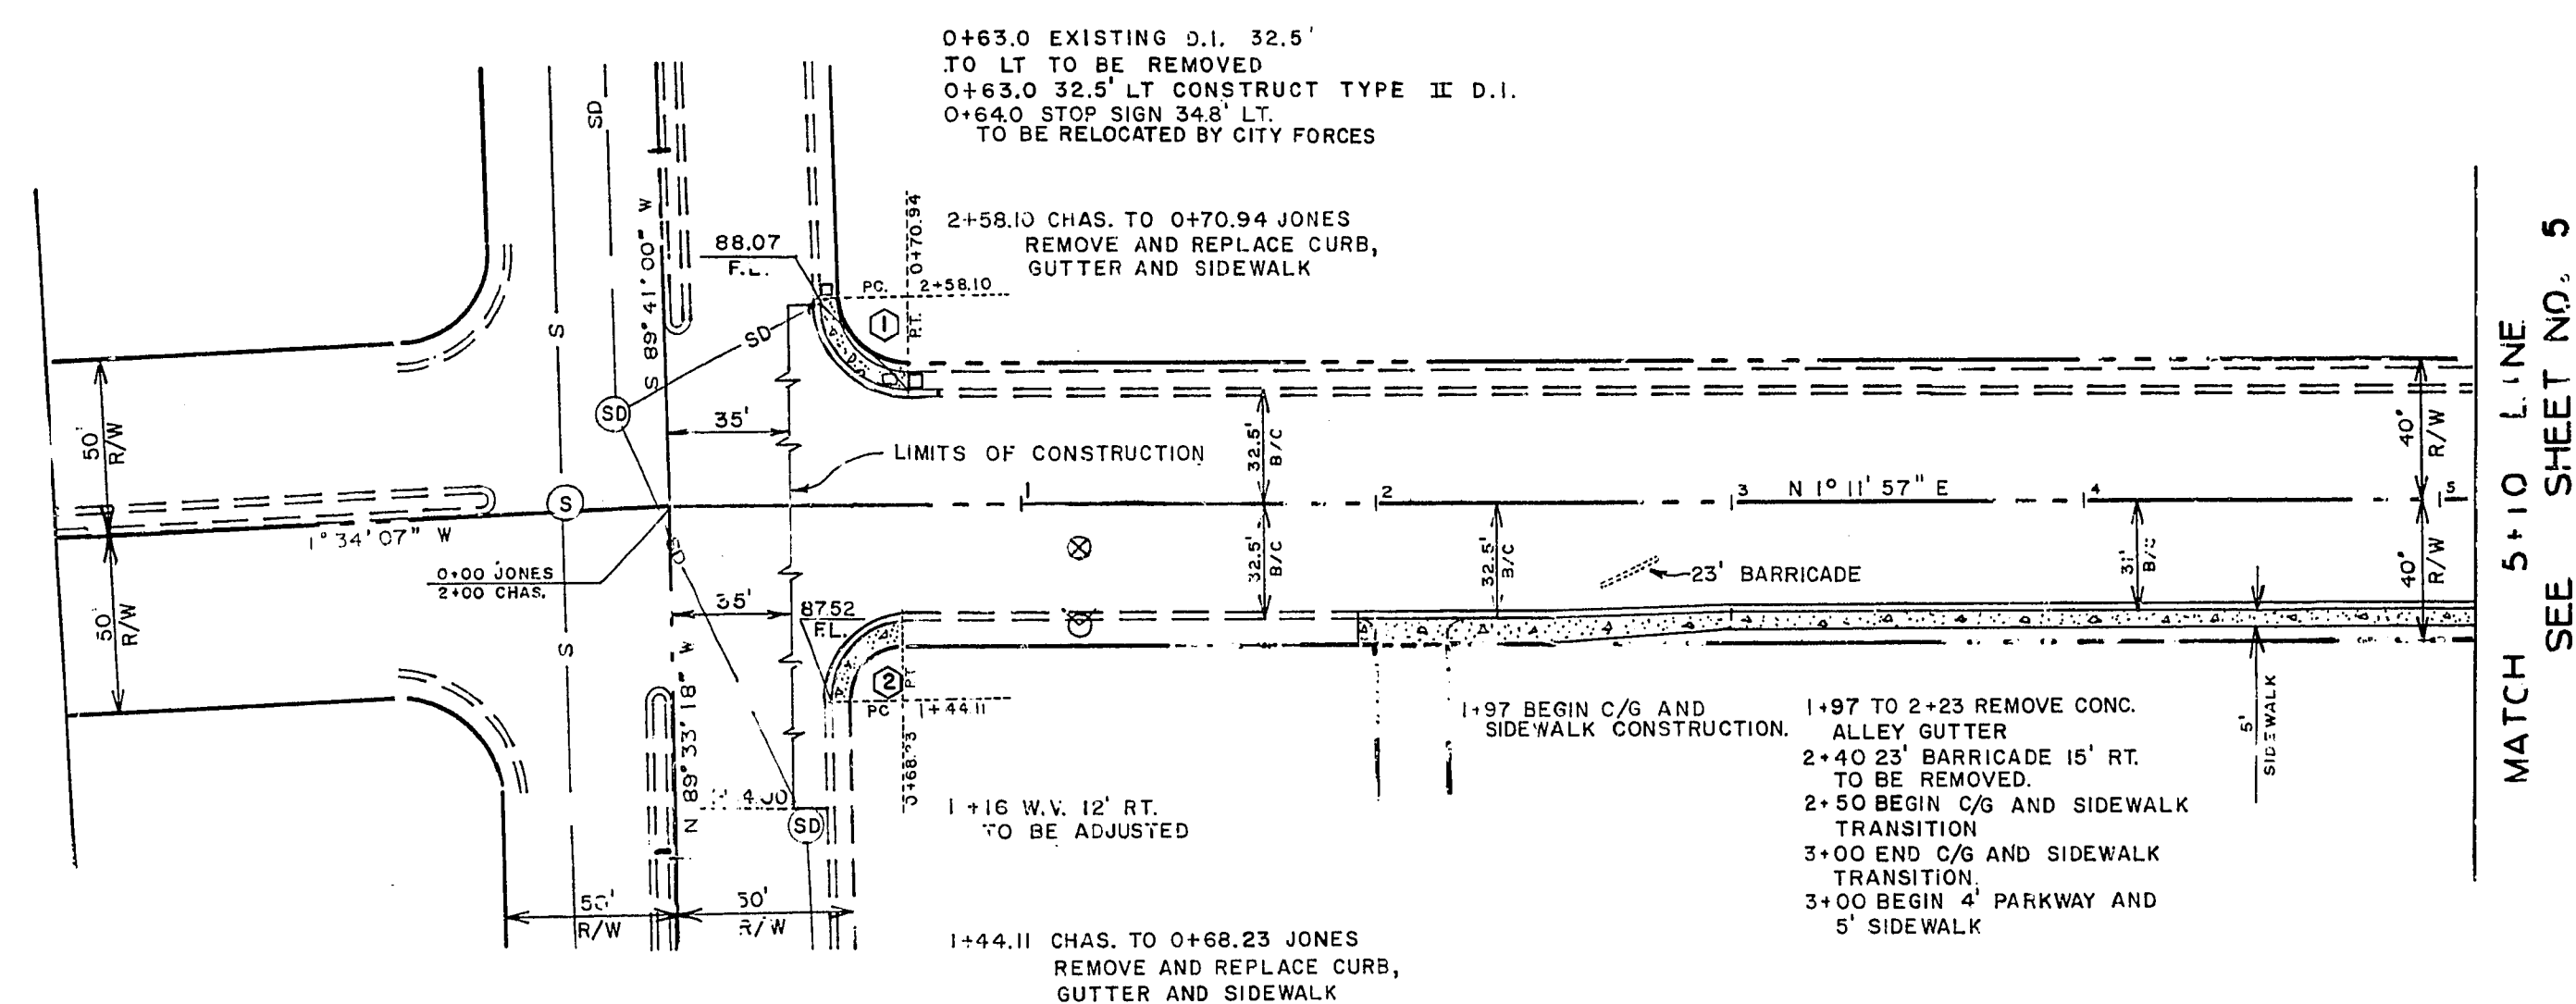

NO.	DESCRIPTION	BY	DATE	APPROVAL
-----	-------------	----	------	----------

REVISIONS

BENCH MARK
No. 06036C-2, N. E. Cor.
CHARLESTON & JONES
ELEV. 2288.04

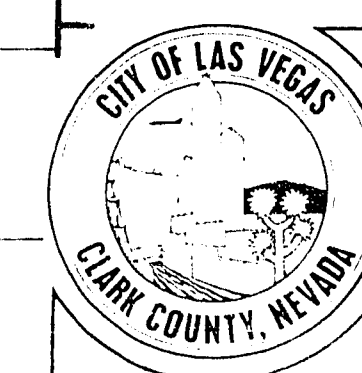

**Department of Public Services
Engineering Design Division**

JONES BOULEVARD
CHARLESTON BLVD. TO
SMOKE RANCH ROAD

scale (h) 1" = 50'	scale (v) 1" = 4'	drawing no.
w.o.no. 7694	f.bk.no. 75-4X	107-V948
design by L. J. ROHN	drawn by E. E. HUNT	date
approved by Director of Public Services		date /