

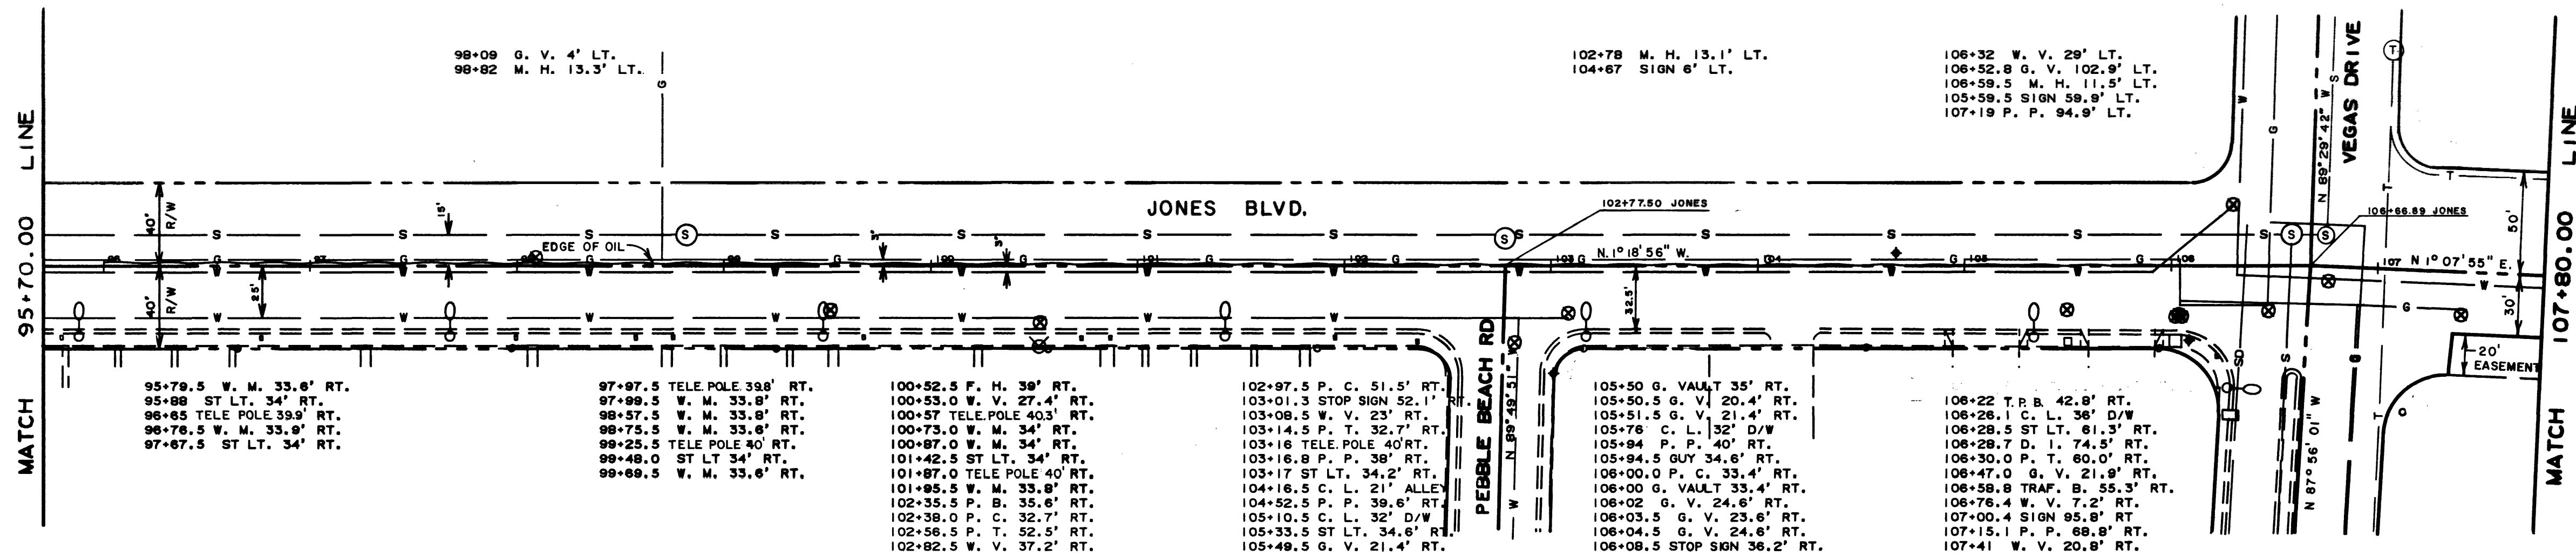
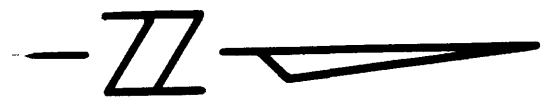


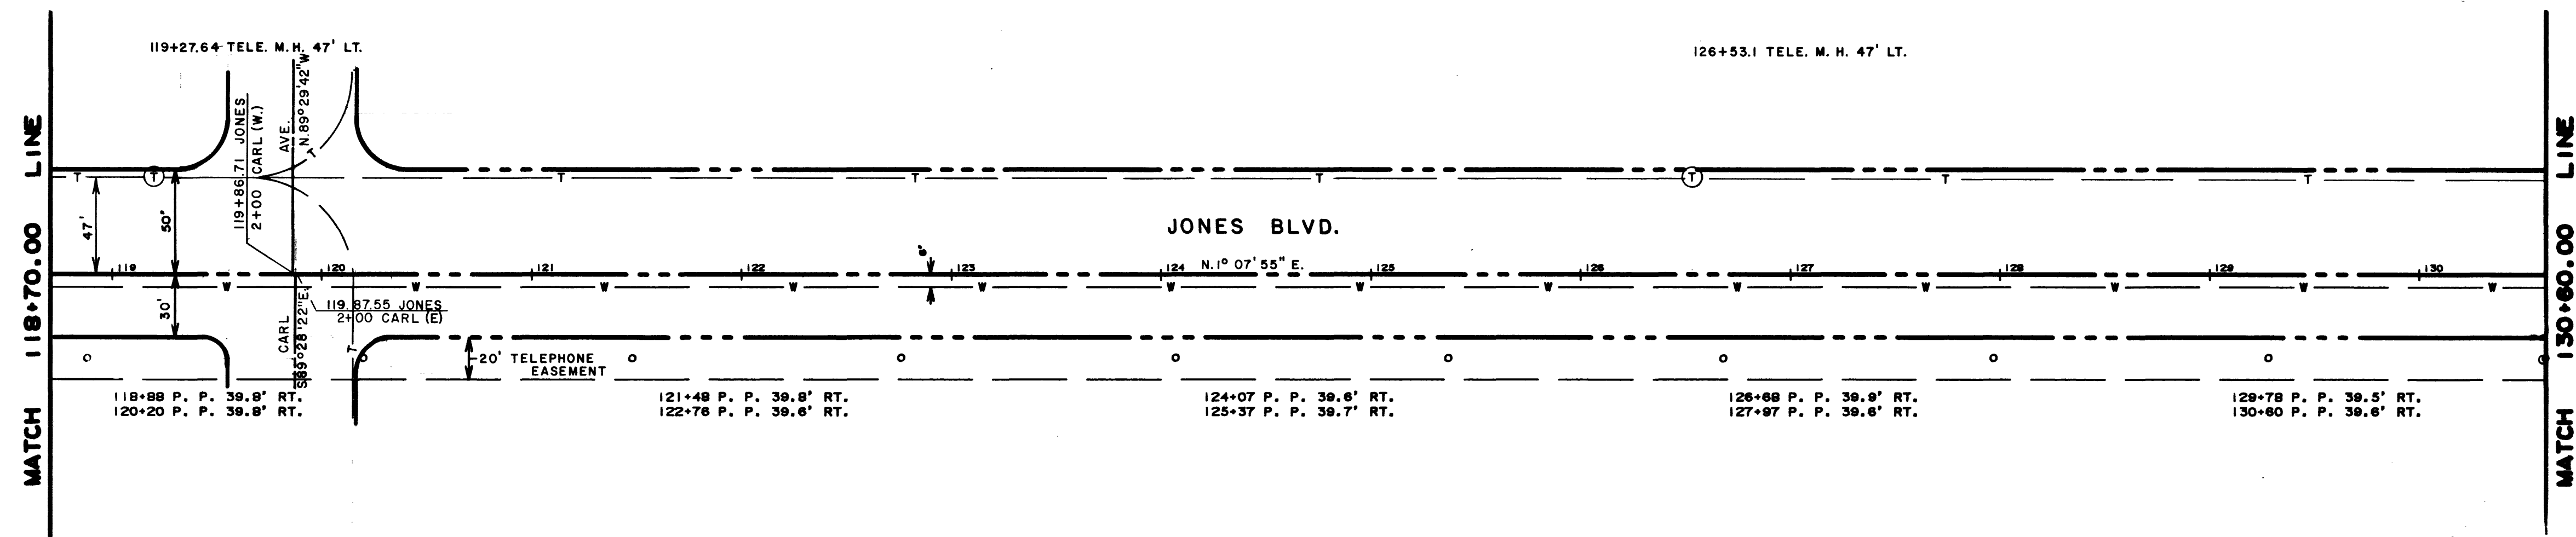

LEGEND	
CL.	CENTER LINE
DI.	DROP INLET
FH.	FIRE HYDRANT
GUY.	DEAD MAN
GV.	GAS VALVE
M.H.	MANHOLE
P.C.	POINT OF CURVE
P.P.	POWER POLE
PT.	POINT OF TANGENT
ST.LT.	STREET LIGHT
TELE. POLE	TELEPHONE POLE
TPB.	TRAFFIC PULL BOX
WM.	WATER METER
WV.	WATER VALVE

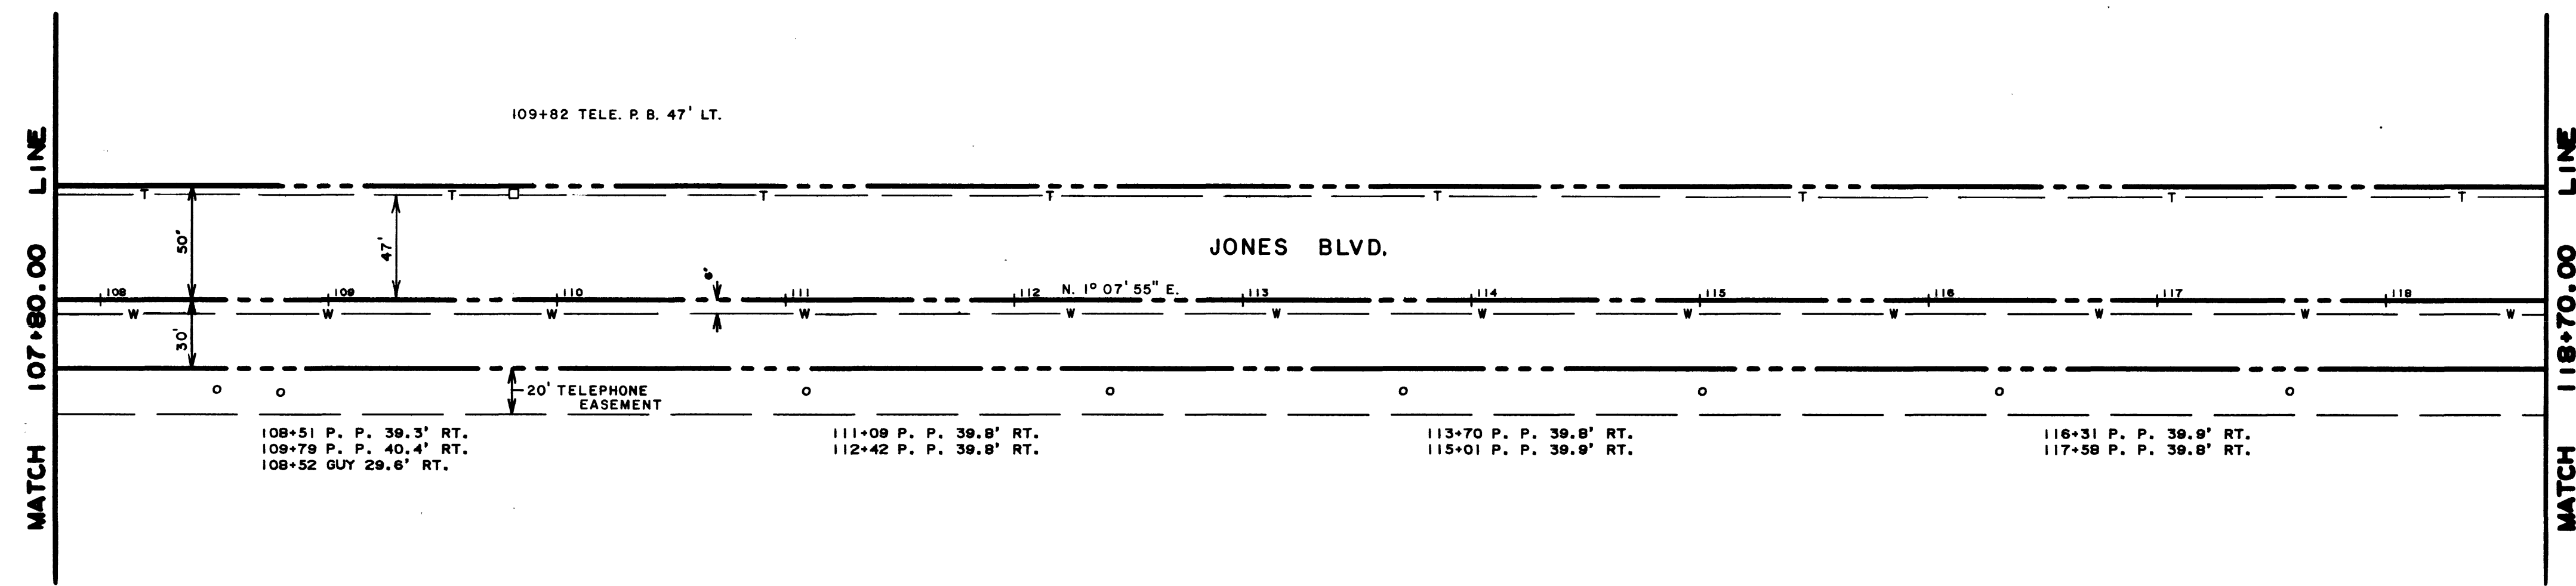

EXISTING UTILITIES ARE LOCATED ON THE PLANS FOR THE CONVENIENCE OF THE CONTRACTOR ONLY. THE CONTRACTOR SHALL BEAR FULL RESPONSIBILITY FOR PROTECTION OF UTILITIES AND THE CITY BEARS NO RESPONSIBILITY FOR UTILITIES NOT SHOWN ON THE PLANS OR NOT IN THE LOCATION SHOWN ON THE PLANS.

CONTRACT
DRAWING
FEB. 2, 1979

Department of Public Services		Engineering Design Division	
JONES BLVD. CHARLESTON BLVD. TO SMOKE RANCH ROAD		ABOVE GROUND CONSTRUCTION FEATURES & UNDERGROUND UTILITIES	
Drawing no. 107-V948A		27/68	
Scale (h) 1" = 50'		Scale (v) —	
Fid. bk. no. 74-9XA		Date	
Design by L.J. ROHM		Drawn by CALCOMP	
Approved by the Director of Public Services		Date 12/1/78	
Revisions		Date	

23641

22-4-81