
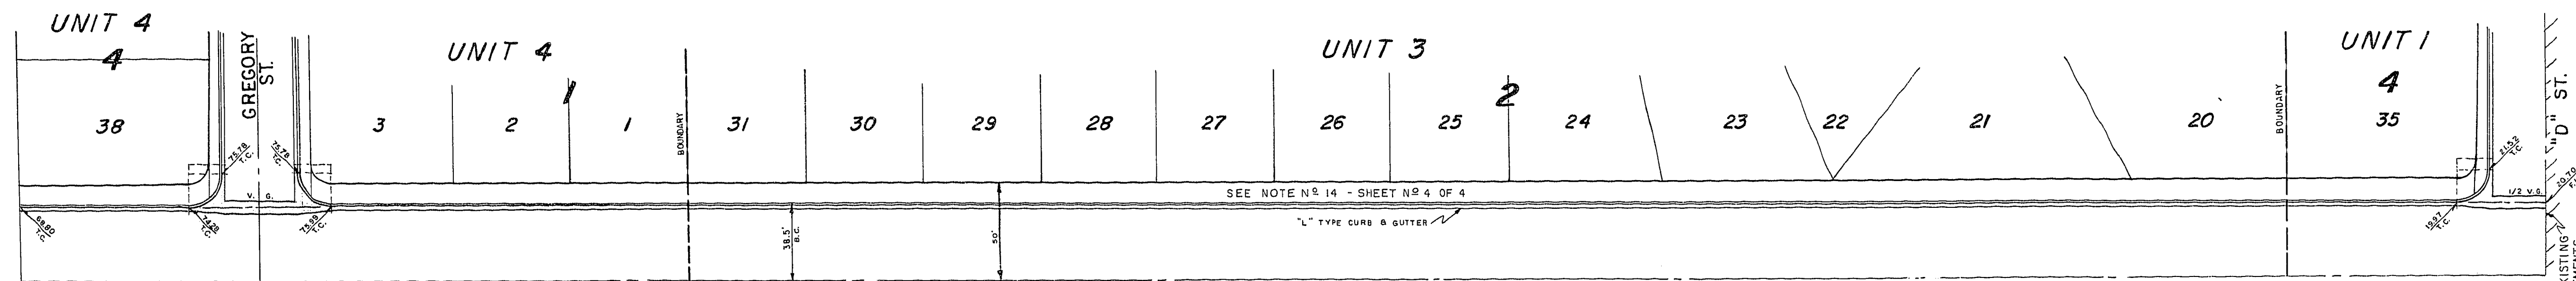


"D" STREET


SCALE: HOR. 1" = 50'
VERT. 1" = 5'

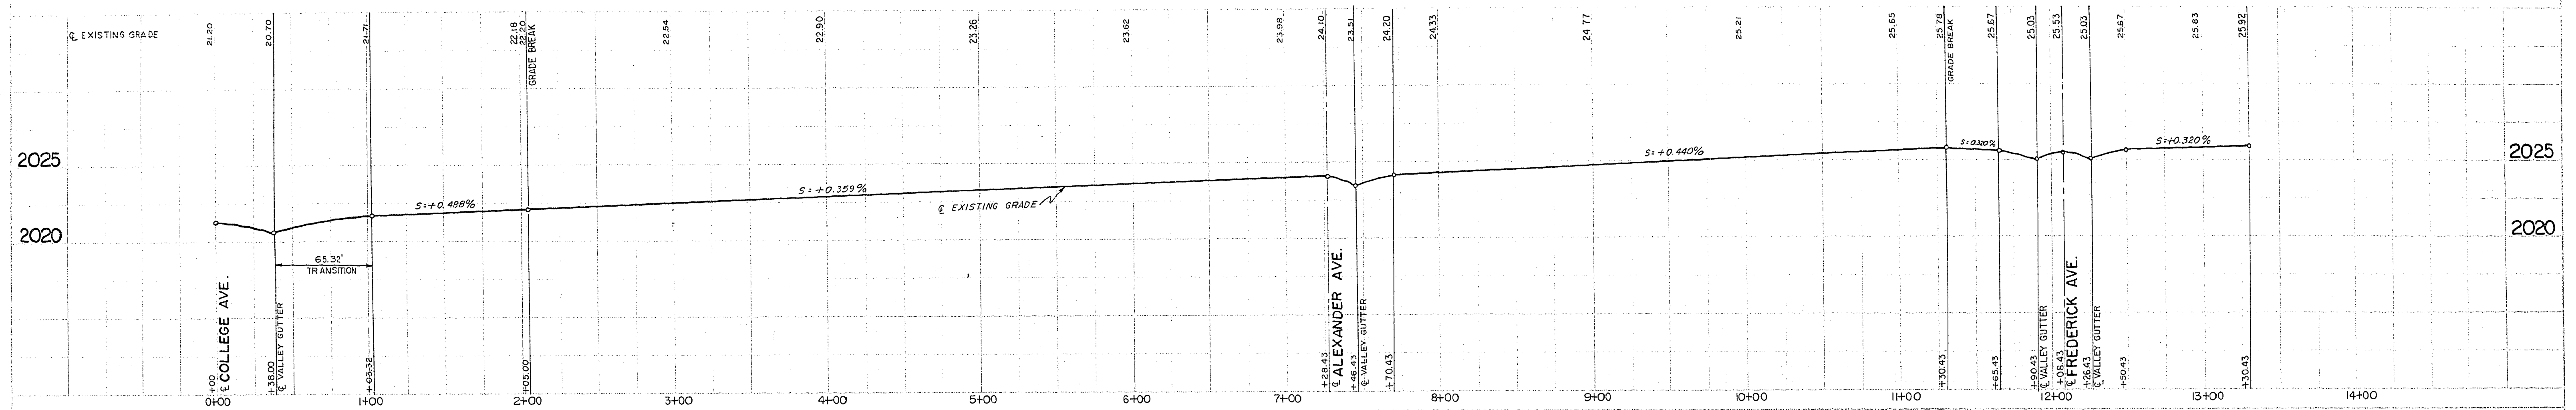

SCALE: HOR. 1" = 50'
VERT. 1" = 20'

CROWN 0.7'

COLLEGE AVENUE

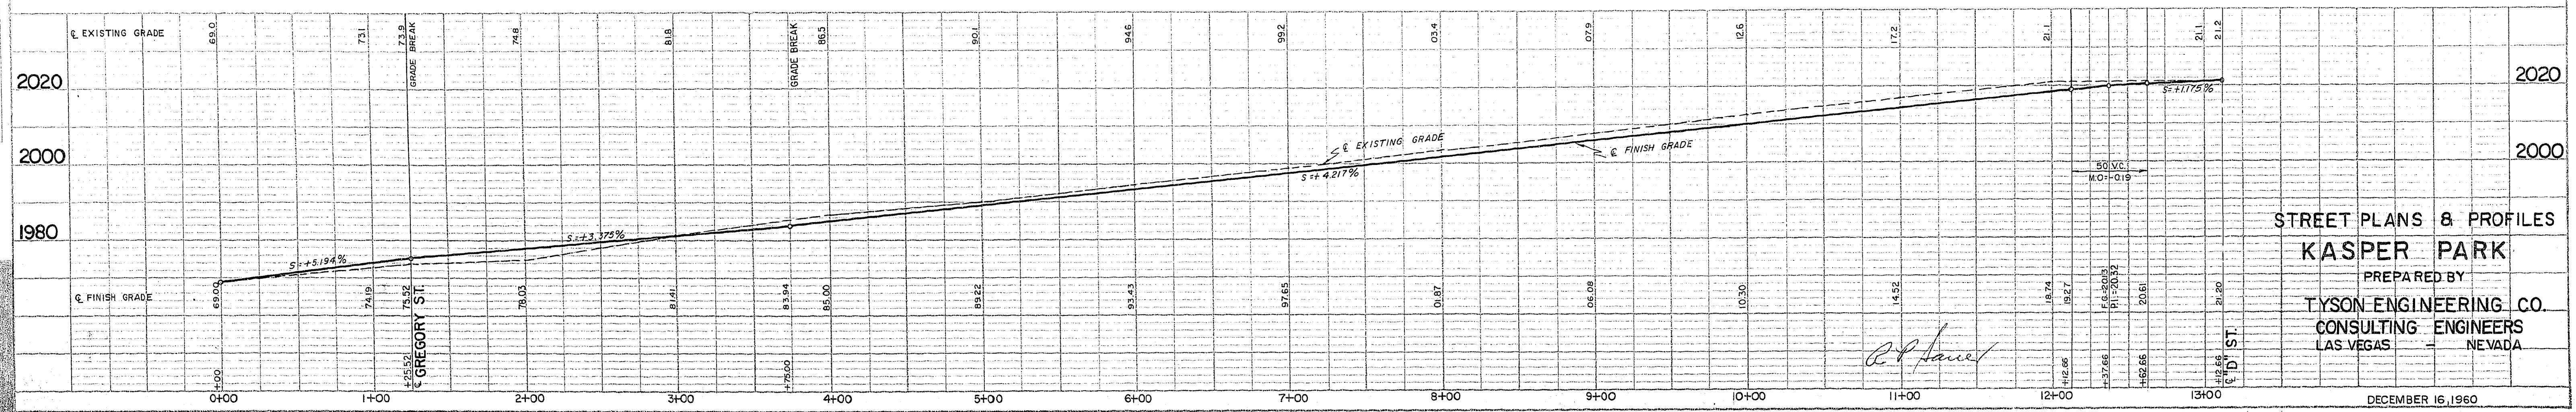

STREET PLANS & PROFILES
KASPER PARK
PREPARED BY
TYSON ENGINEERING CO.
CONSULTING ENGINEERS
LAS VEGAS - NEVADA