


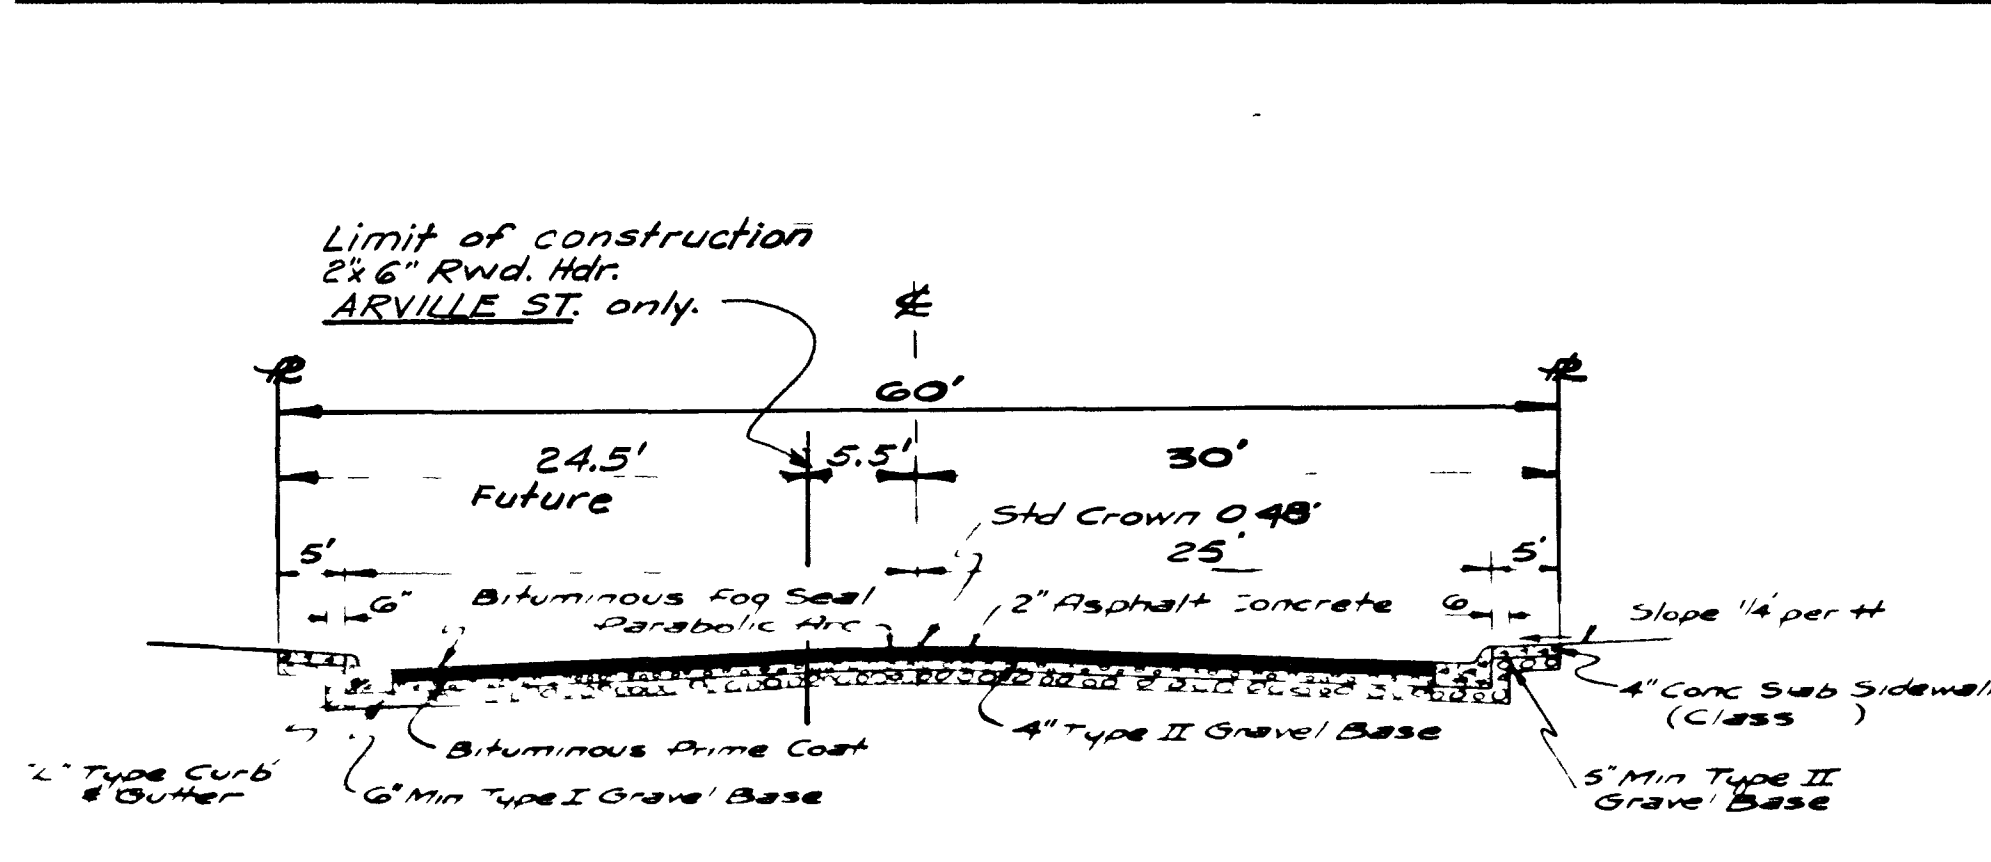


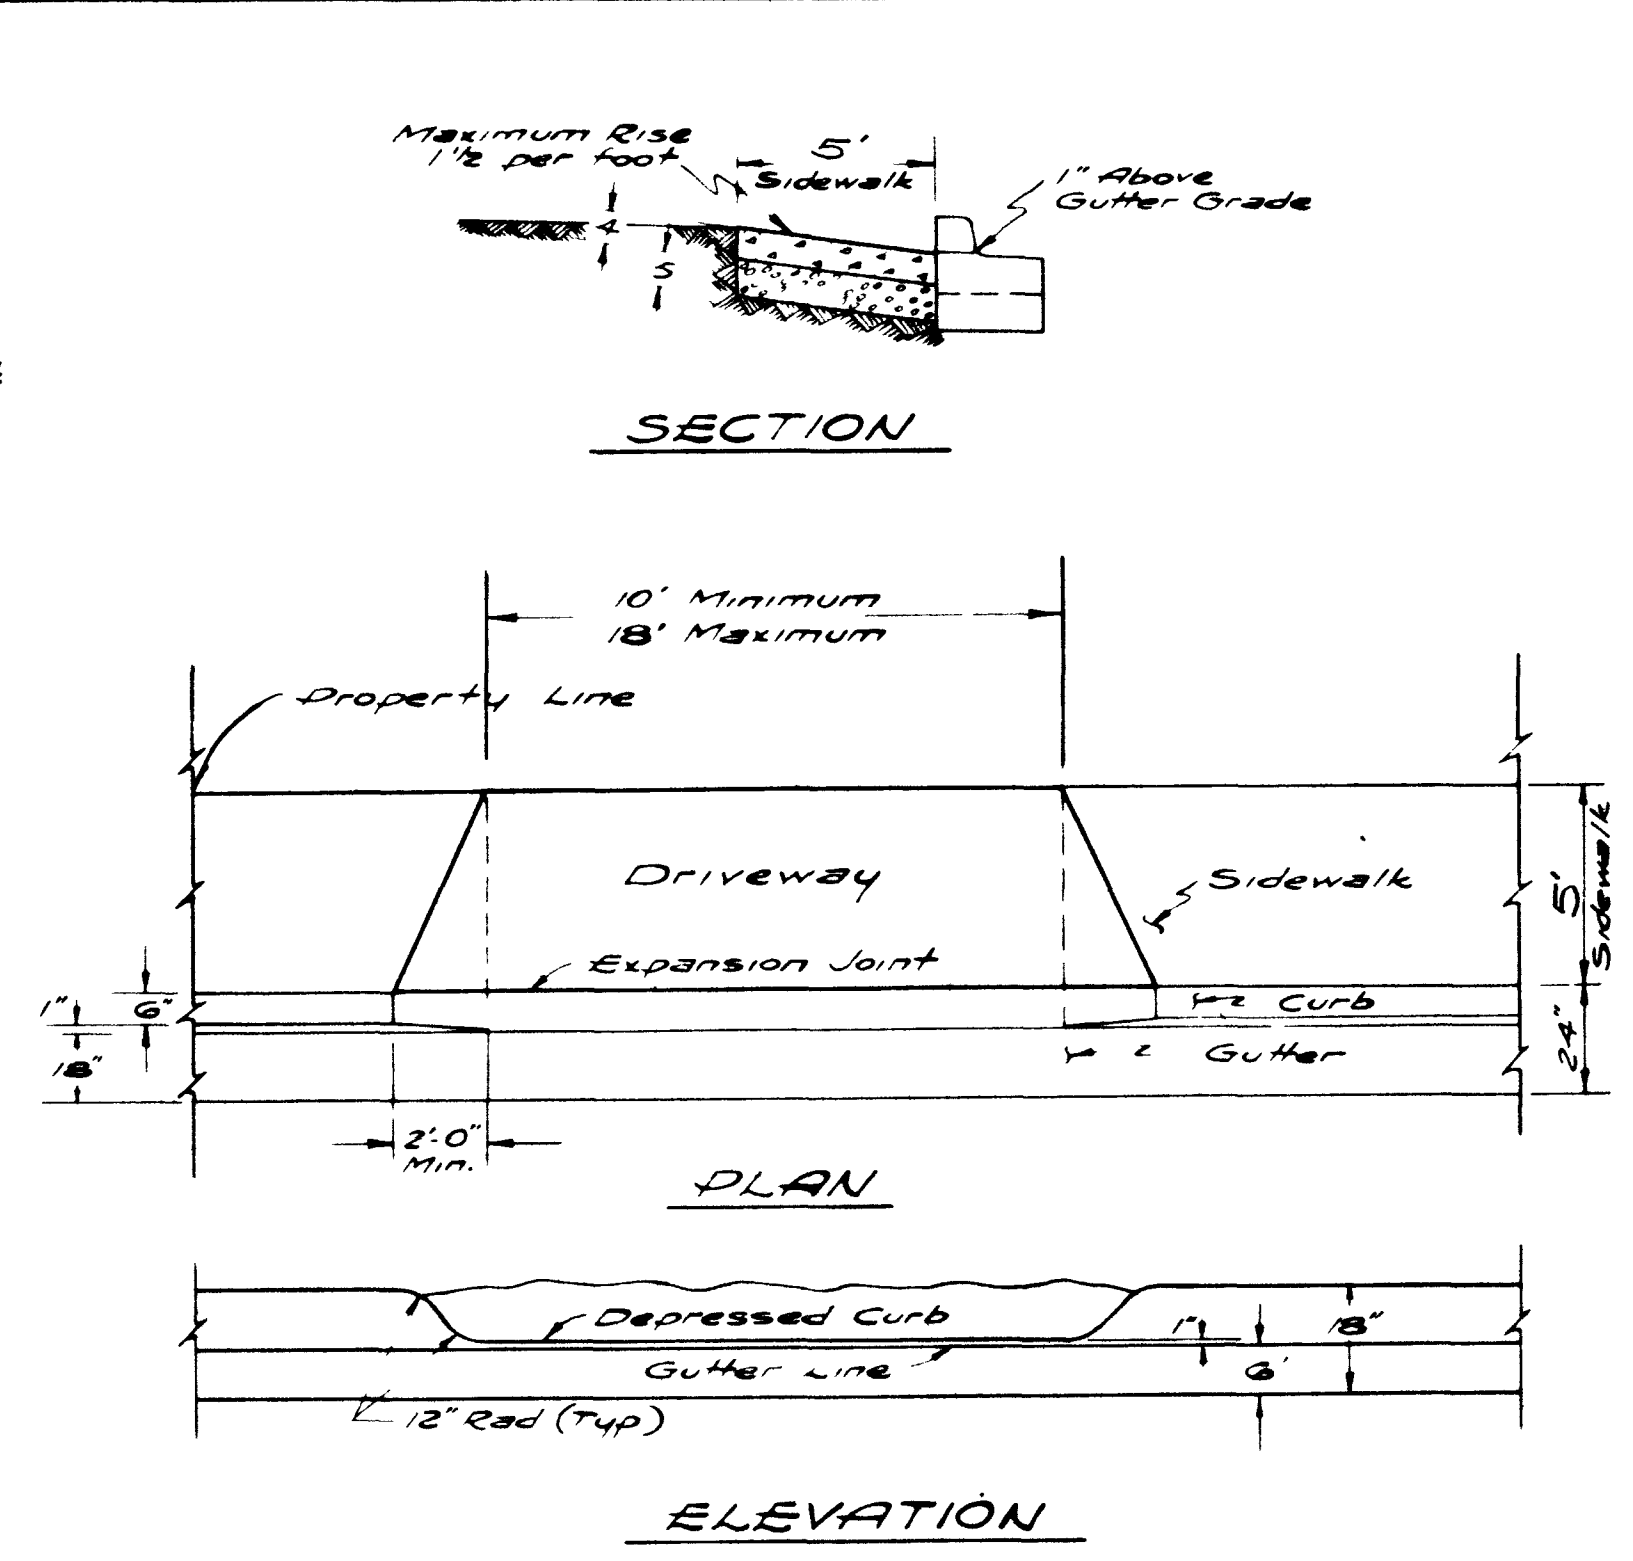


ARVILLE STREET
TYPICAL SECTION
60 FT. R/W
COLLECTOR STREET

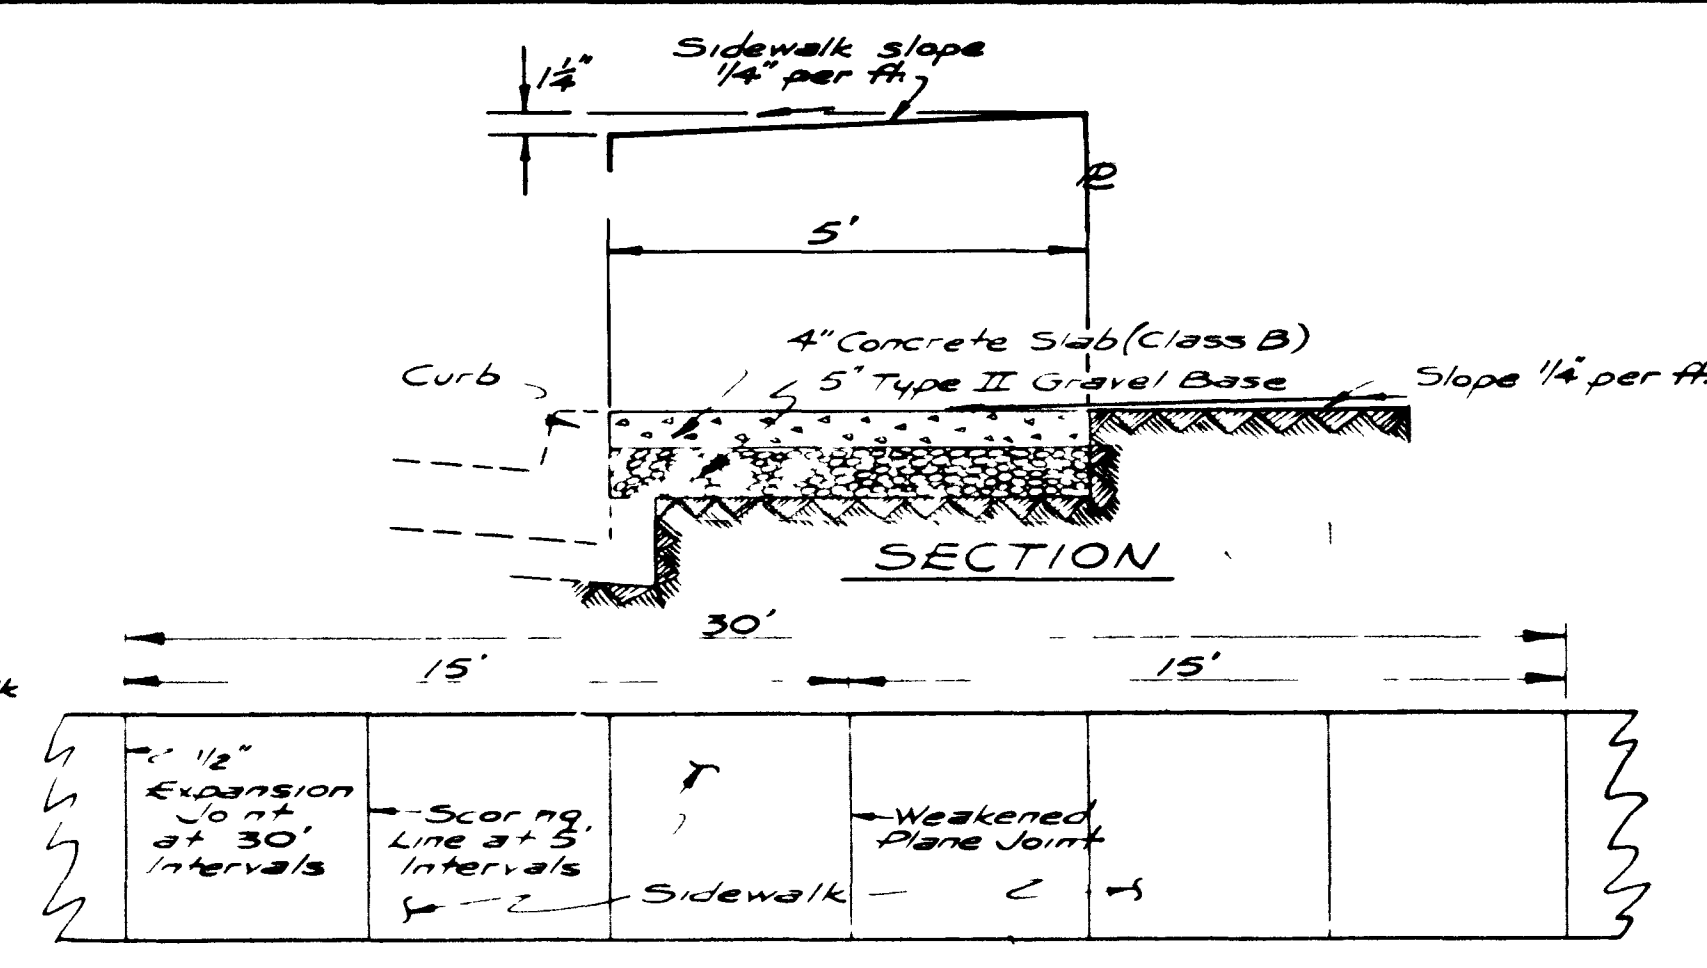


RESIDENTIAL DRIVEWAY

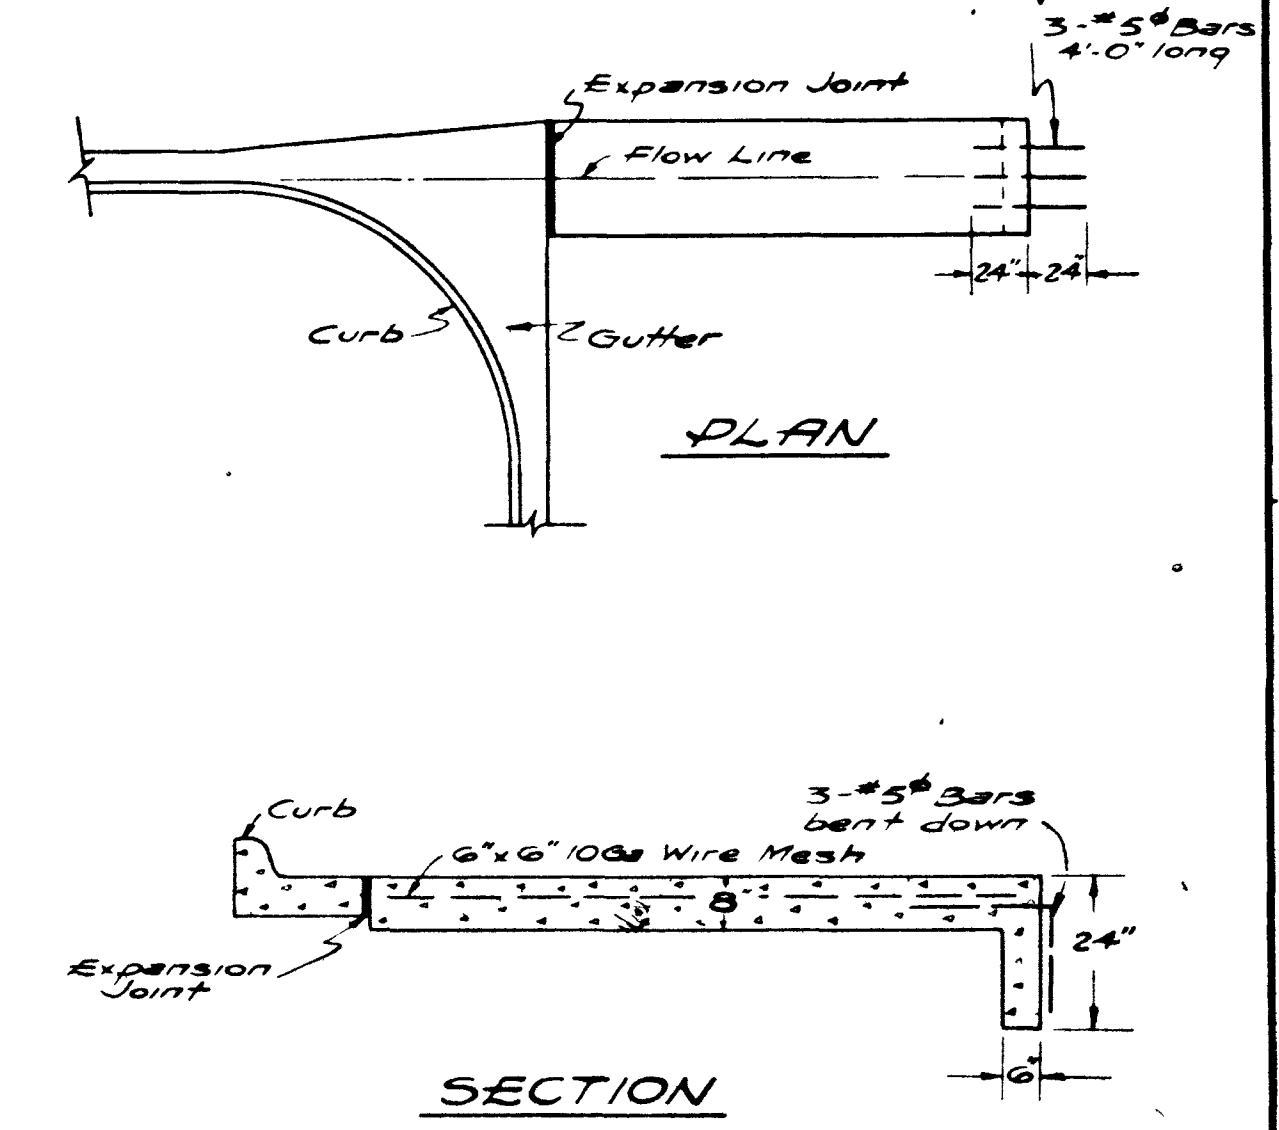


DETAILS OF HALF VALLEY GUTTER

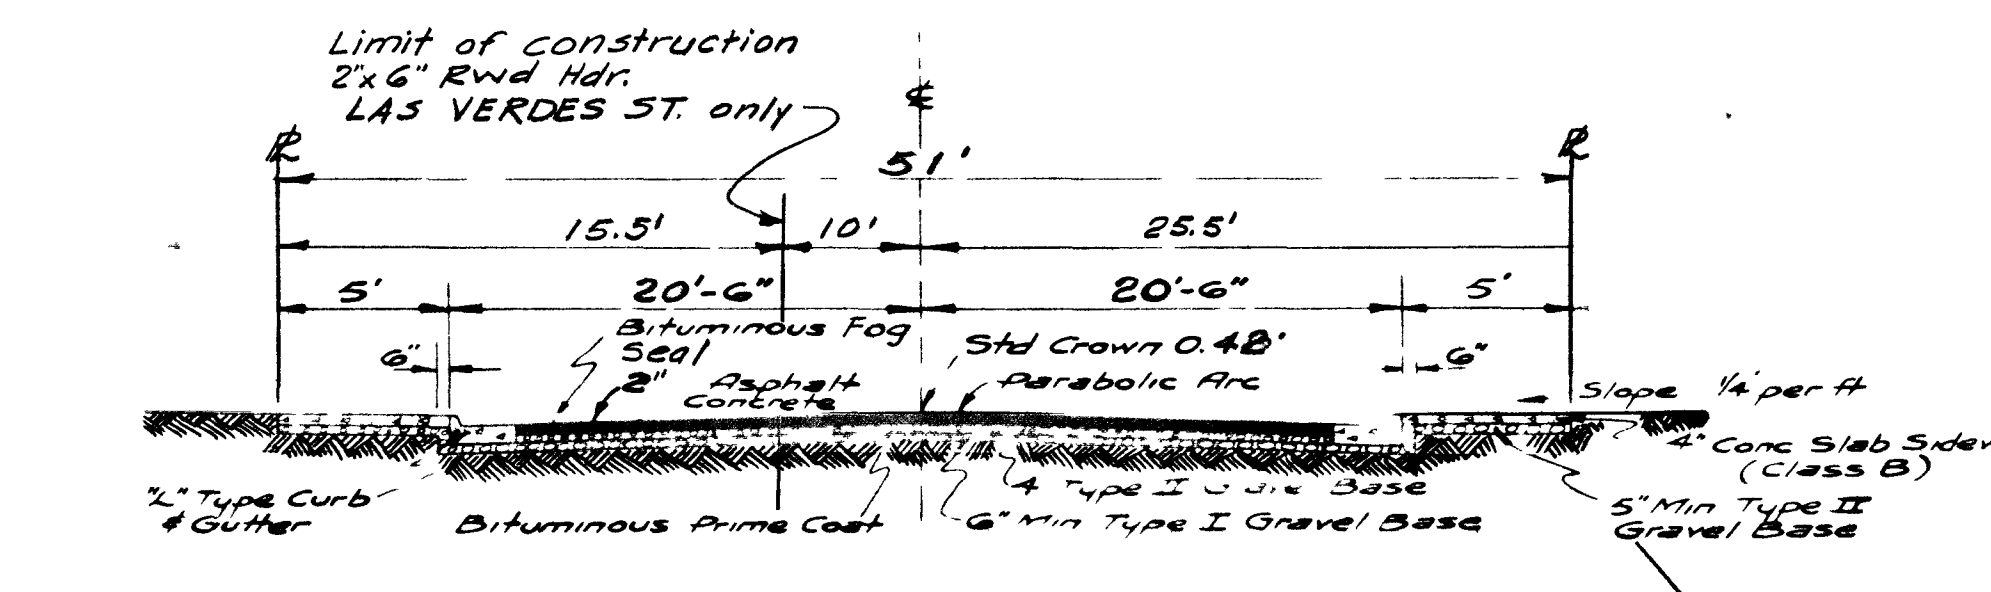


LAS VERDES STREET
TYPICAL SECTION
51 FT. R/W

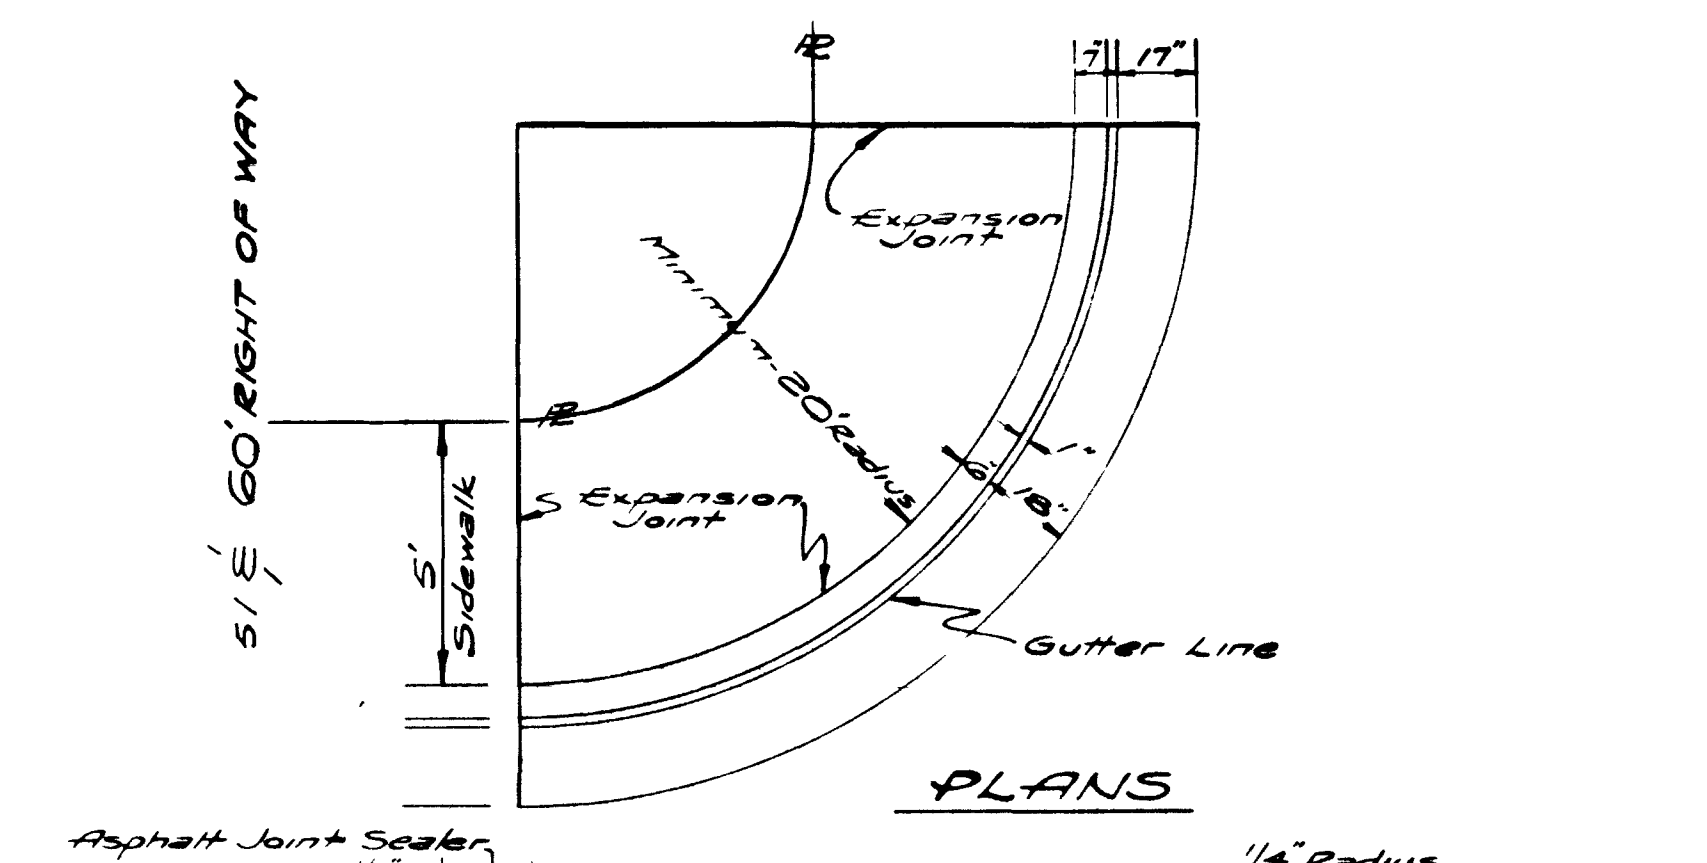


RESIDENTIAL SIDEWALK

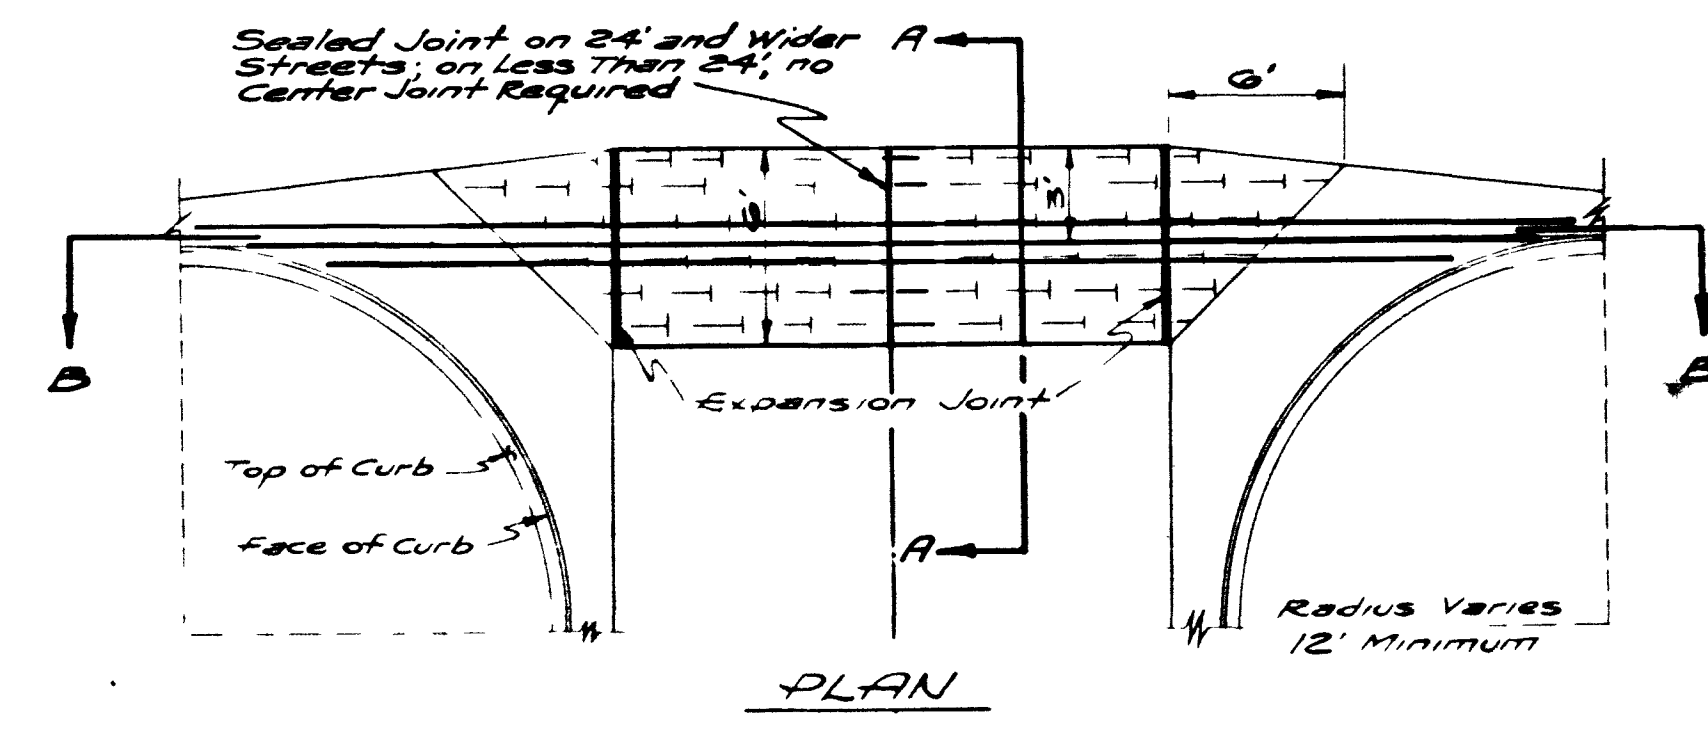


PLAN

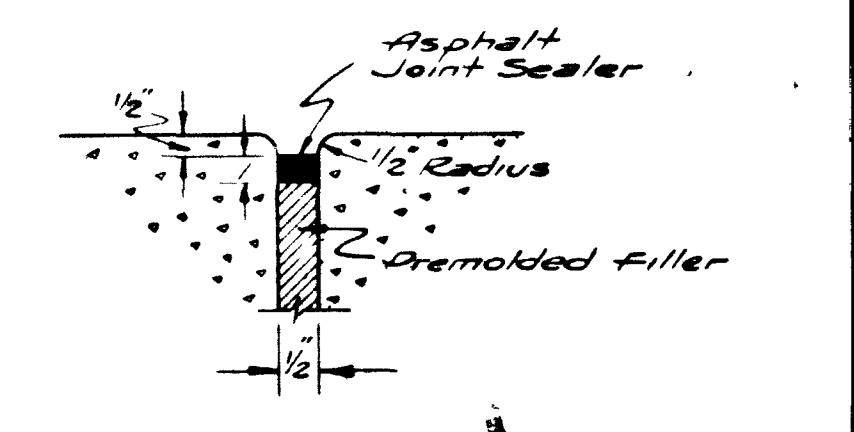


EXPANSION JOINT

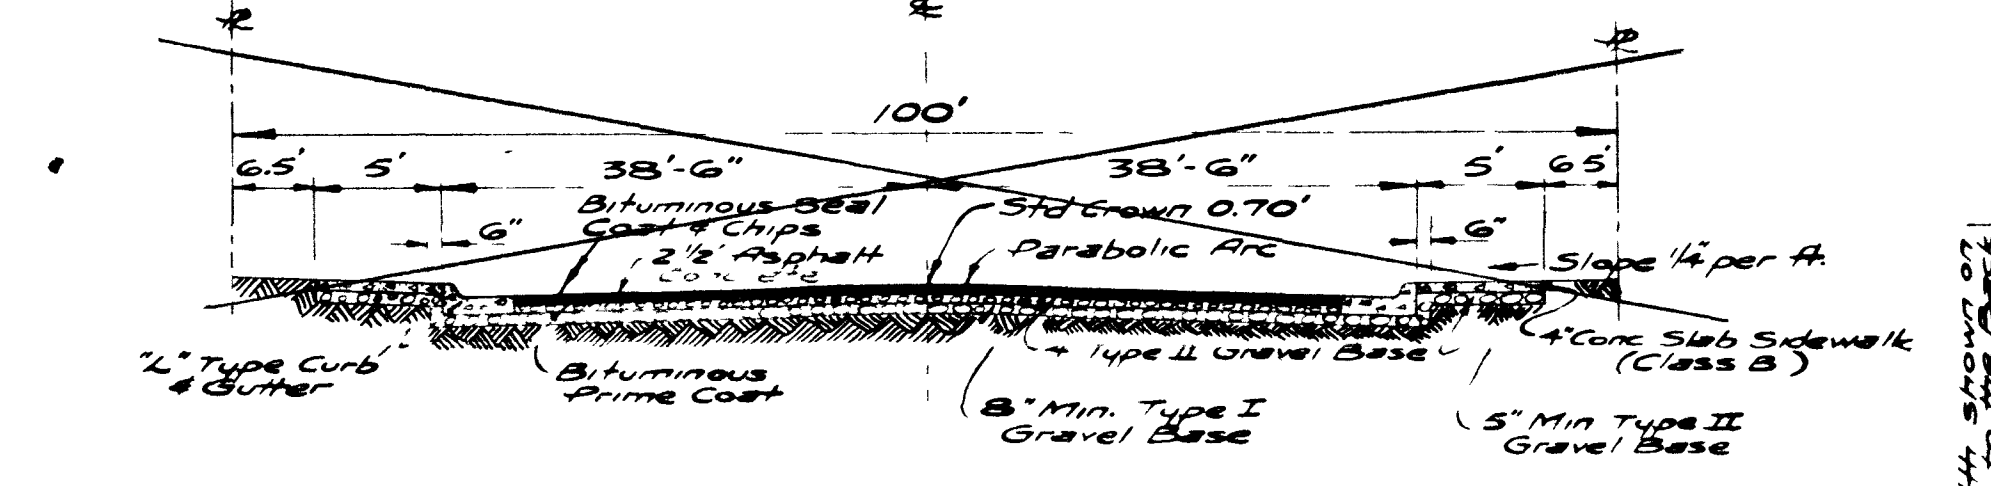


SAN JOAQUIN AVE
TYPICAL SECTION
100 FT. R/W

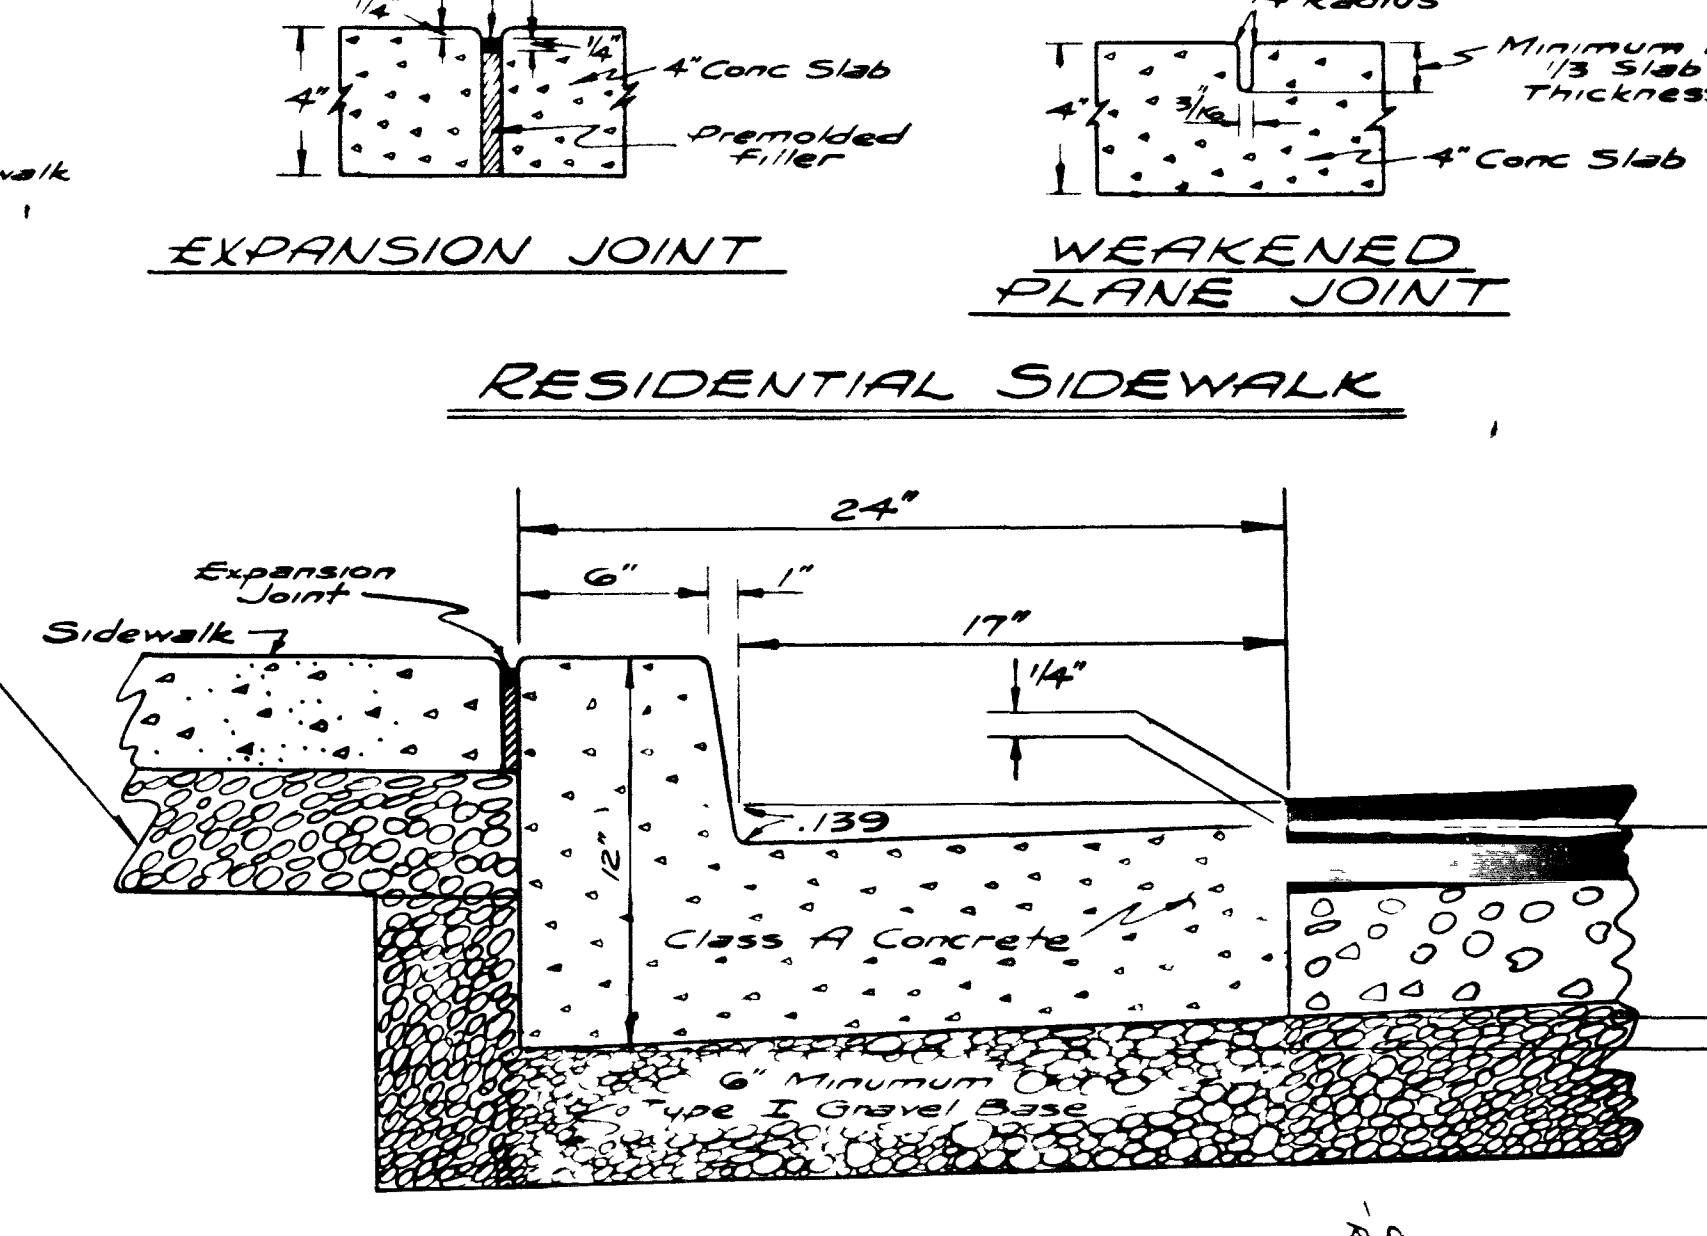


SECTION

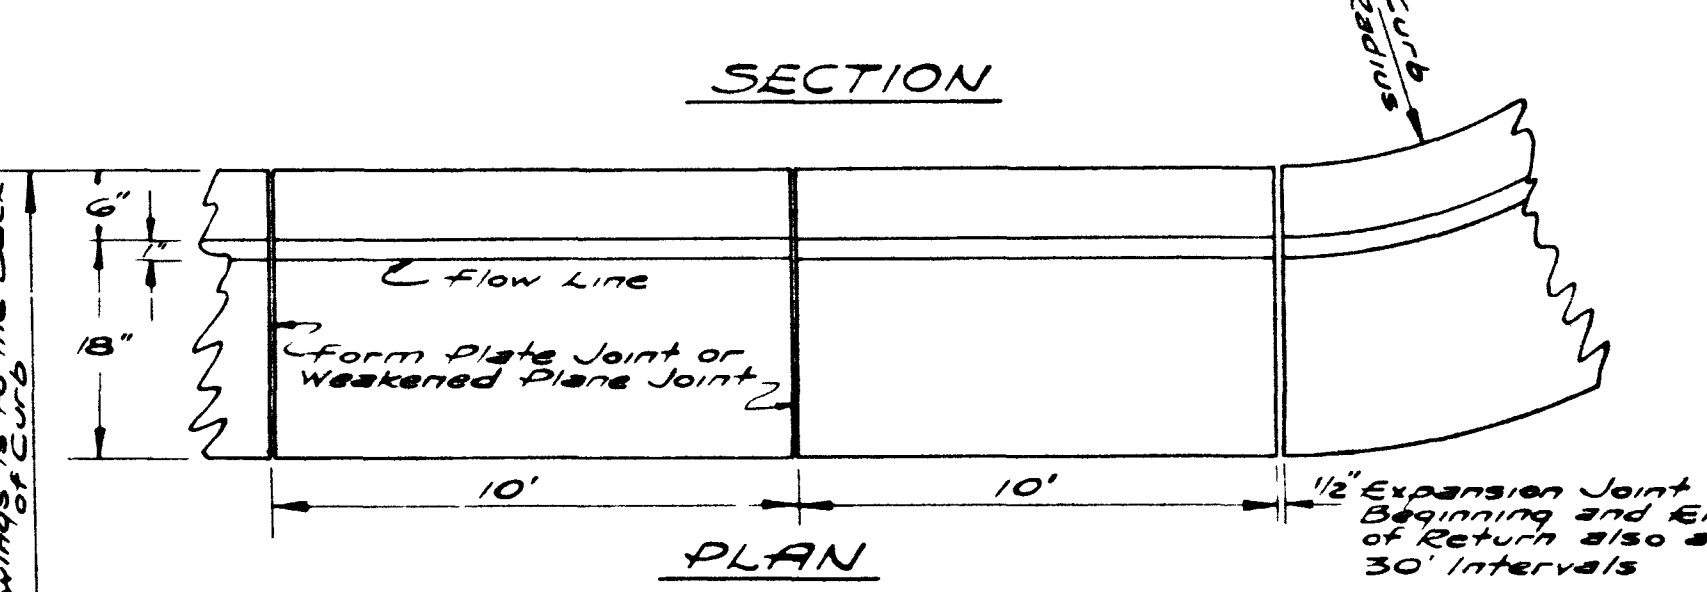

PLAN

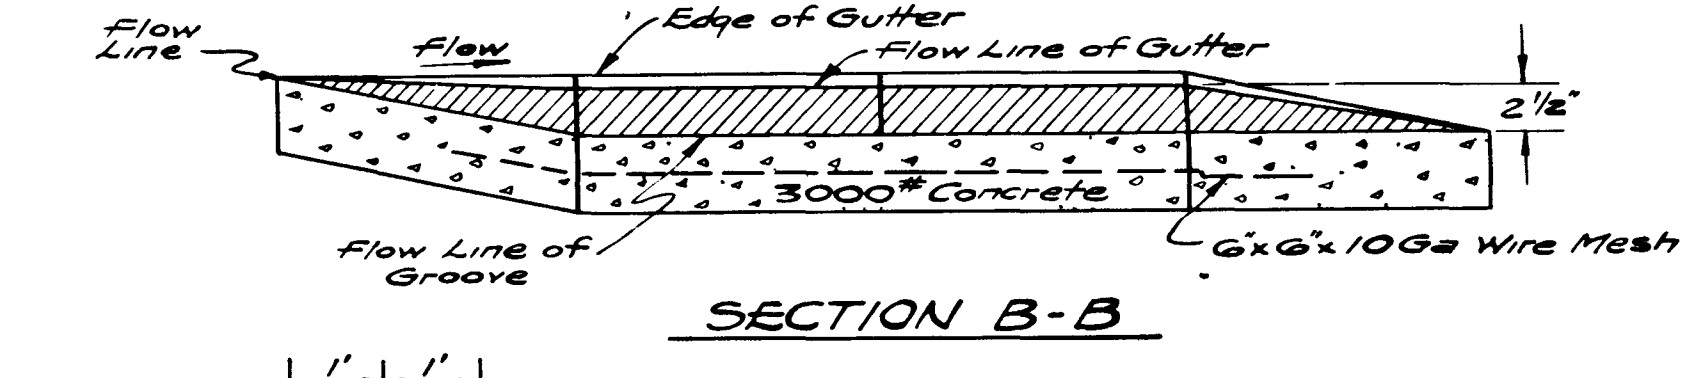

SECTION B-B

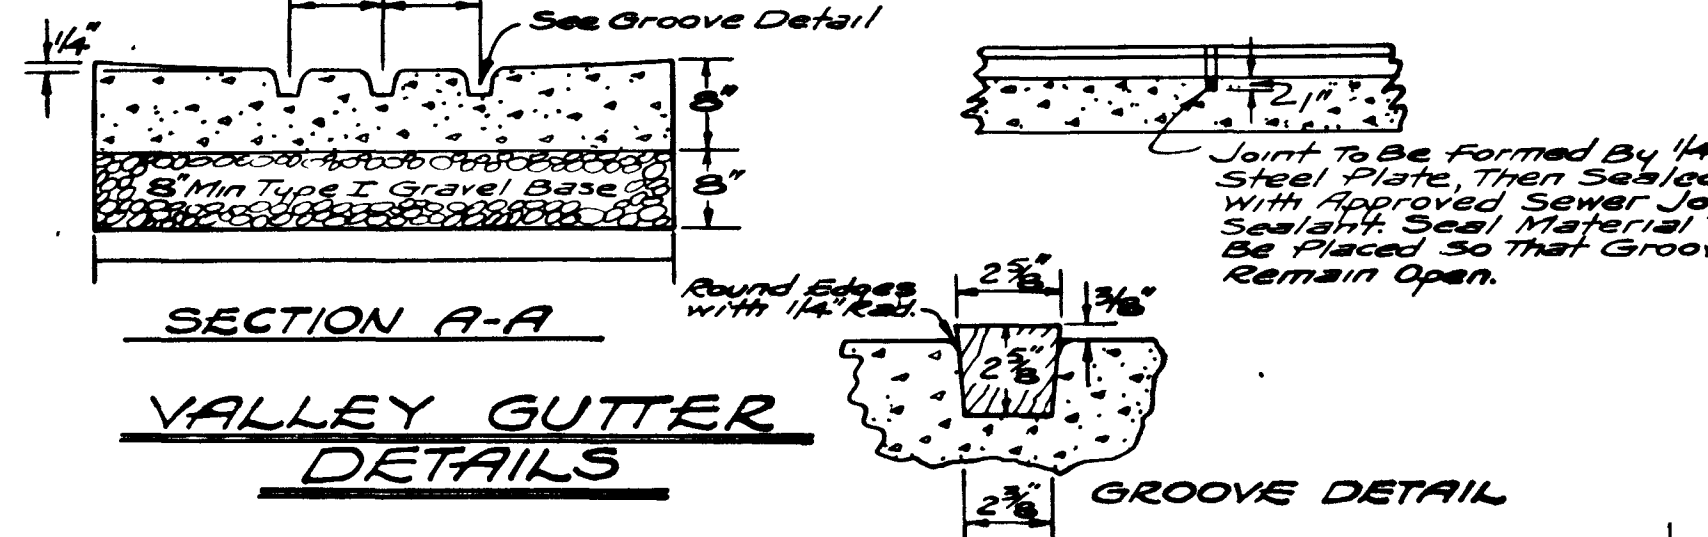

VALLEY GUTTER DETAILS


NOTES
All street construction shall be done in accordance with the requirements and specifications of the City of Las Vegas.
This drawing has no scale.

APPROVALS
City Engineer _____ Date _____
Field Engineer _____ Date _____


LAS VERDES HEIGHTS 6 UNIT N#2

STREET DETAILS


DESIGNED BY: WESTERN ENGINEERS, INC. SHEET 5
DRAWN BY: LAS VEGAS, NEVADA OF 5
CHECKED: APPROVED: DATE 6-11-62

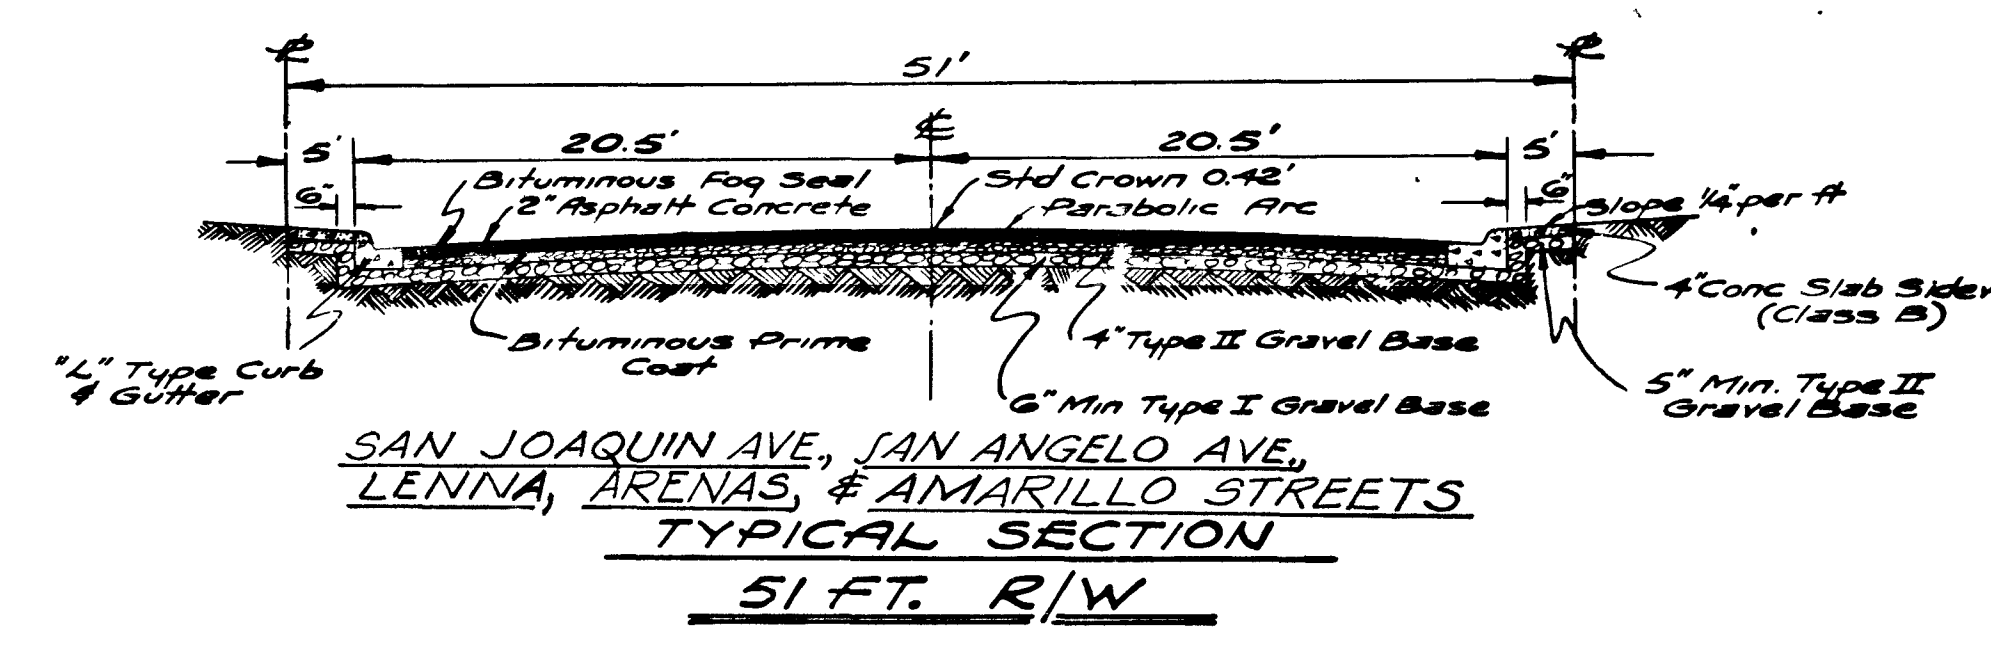

SAN JOAQUIN AVE
TYPICAL SECTION
51 FT. R/W

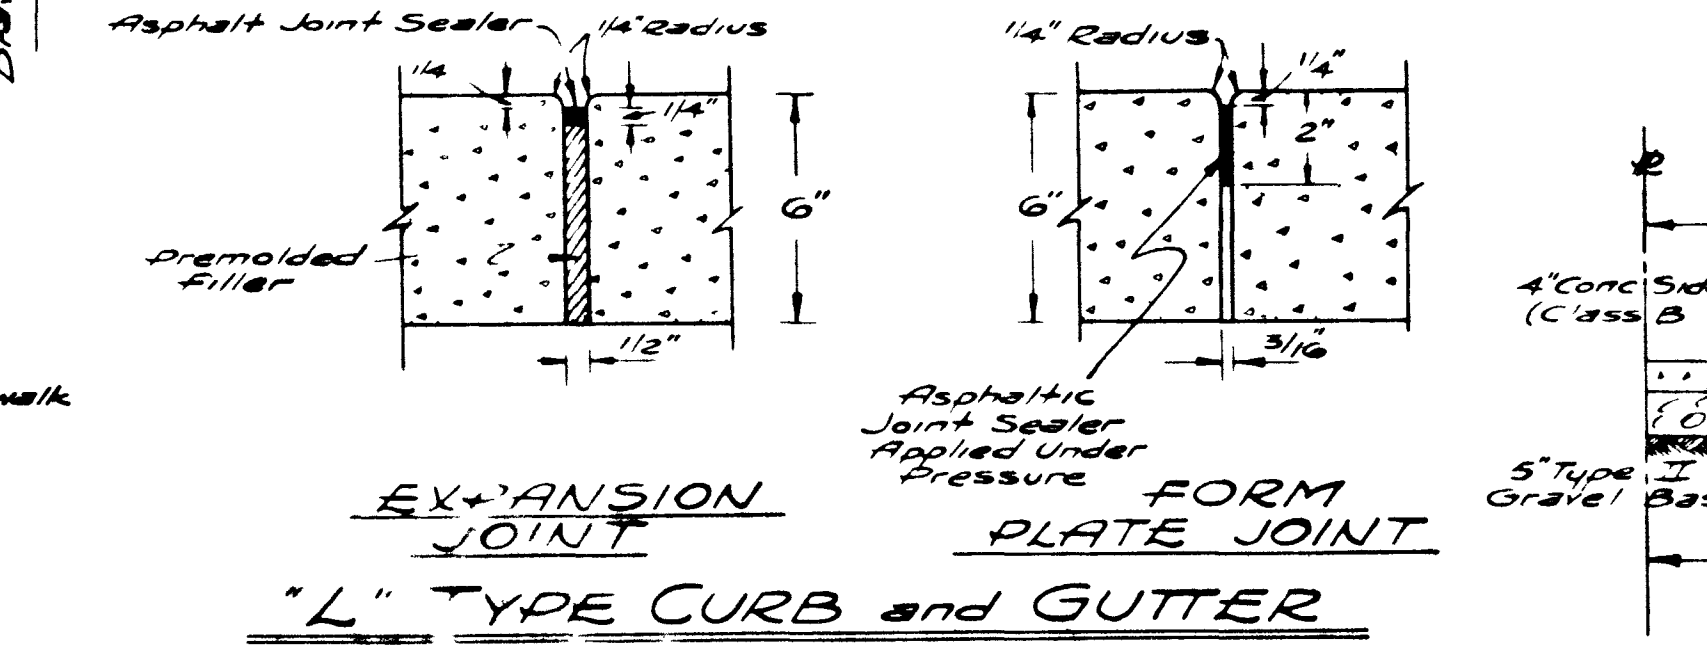

EXPANSION JOINT
FORM PLATE JOINT

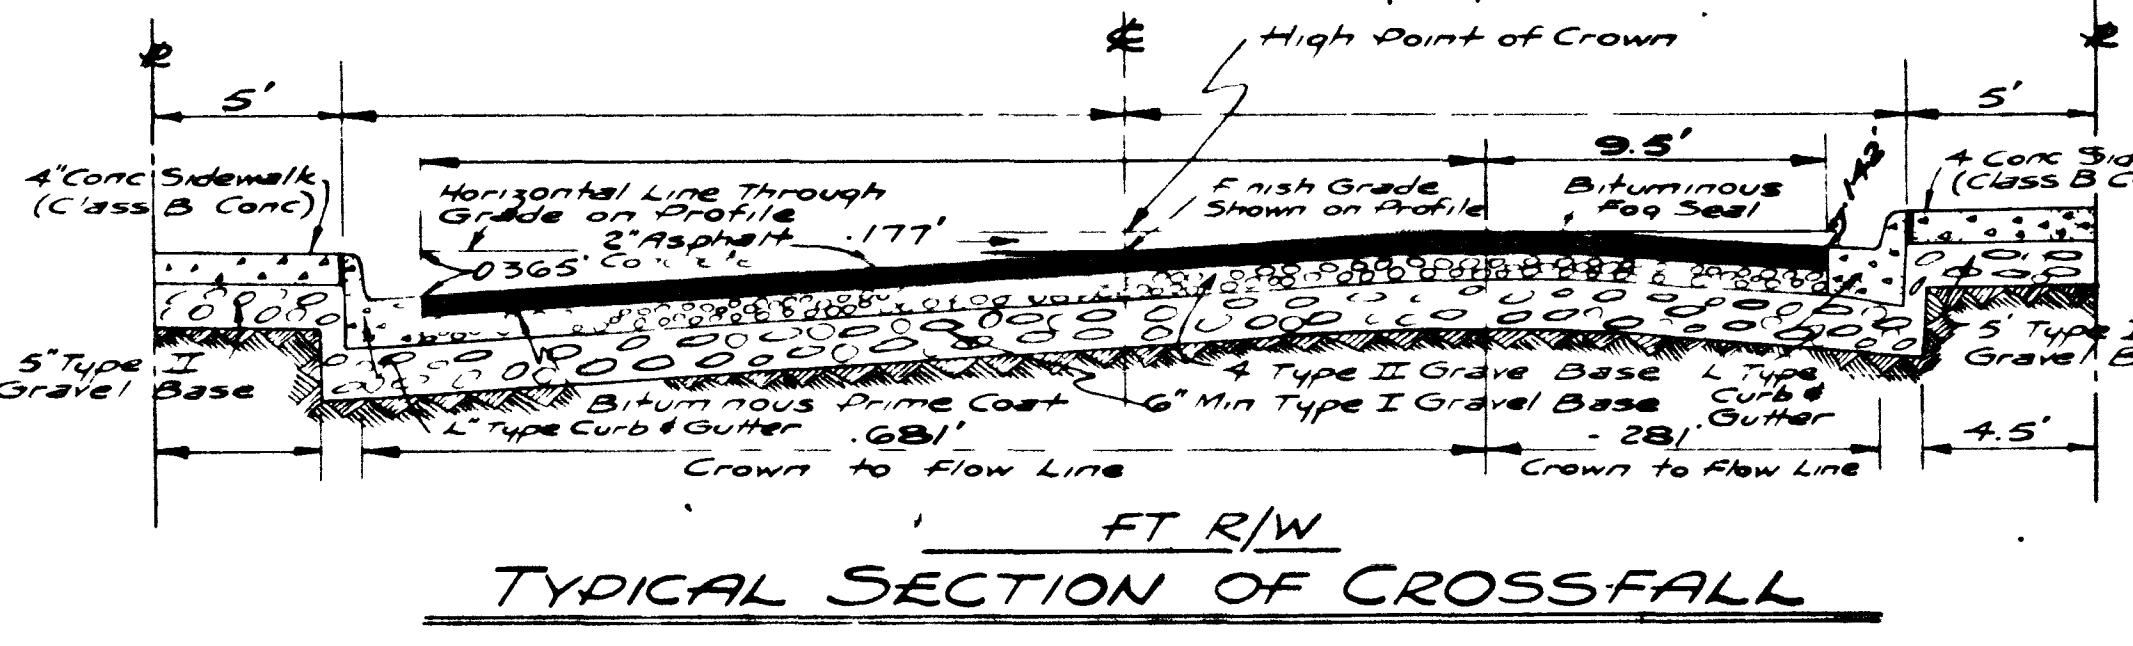

TYPICAL SECTION OF CROSSFALL

4307

19-7-3

107Y-1980-6-2

