


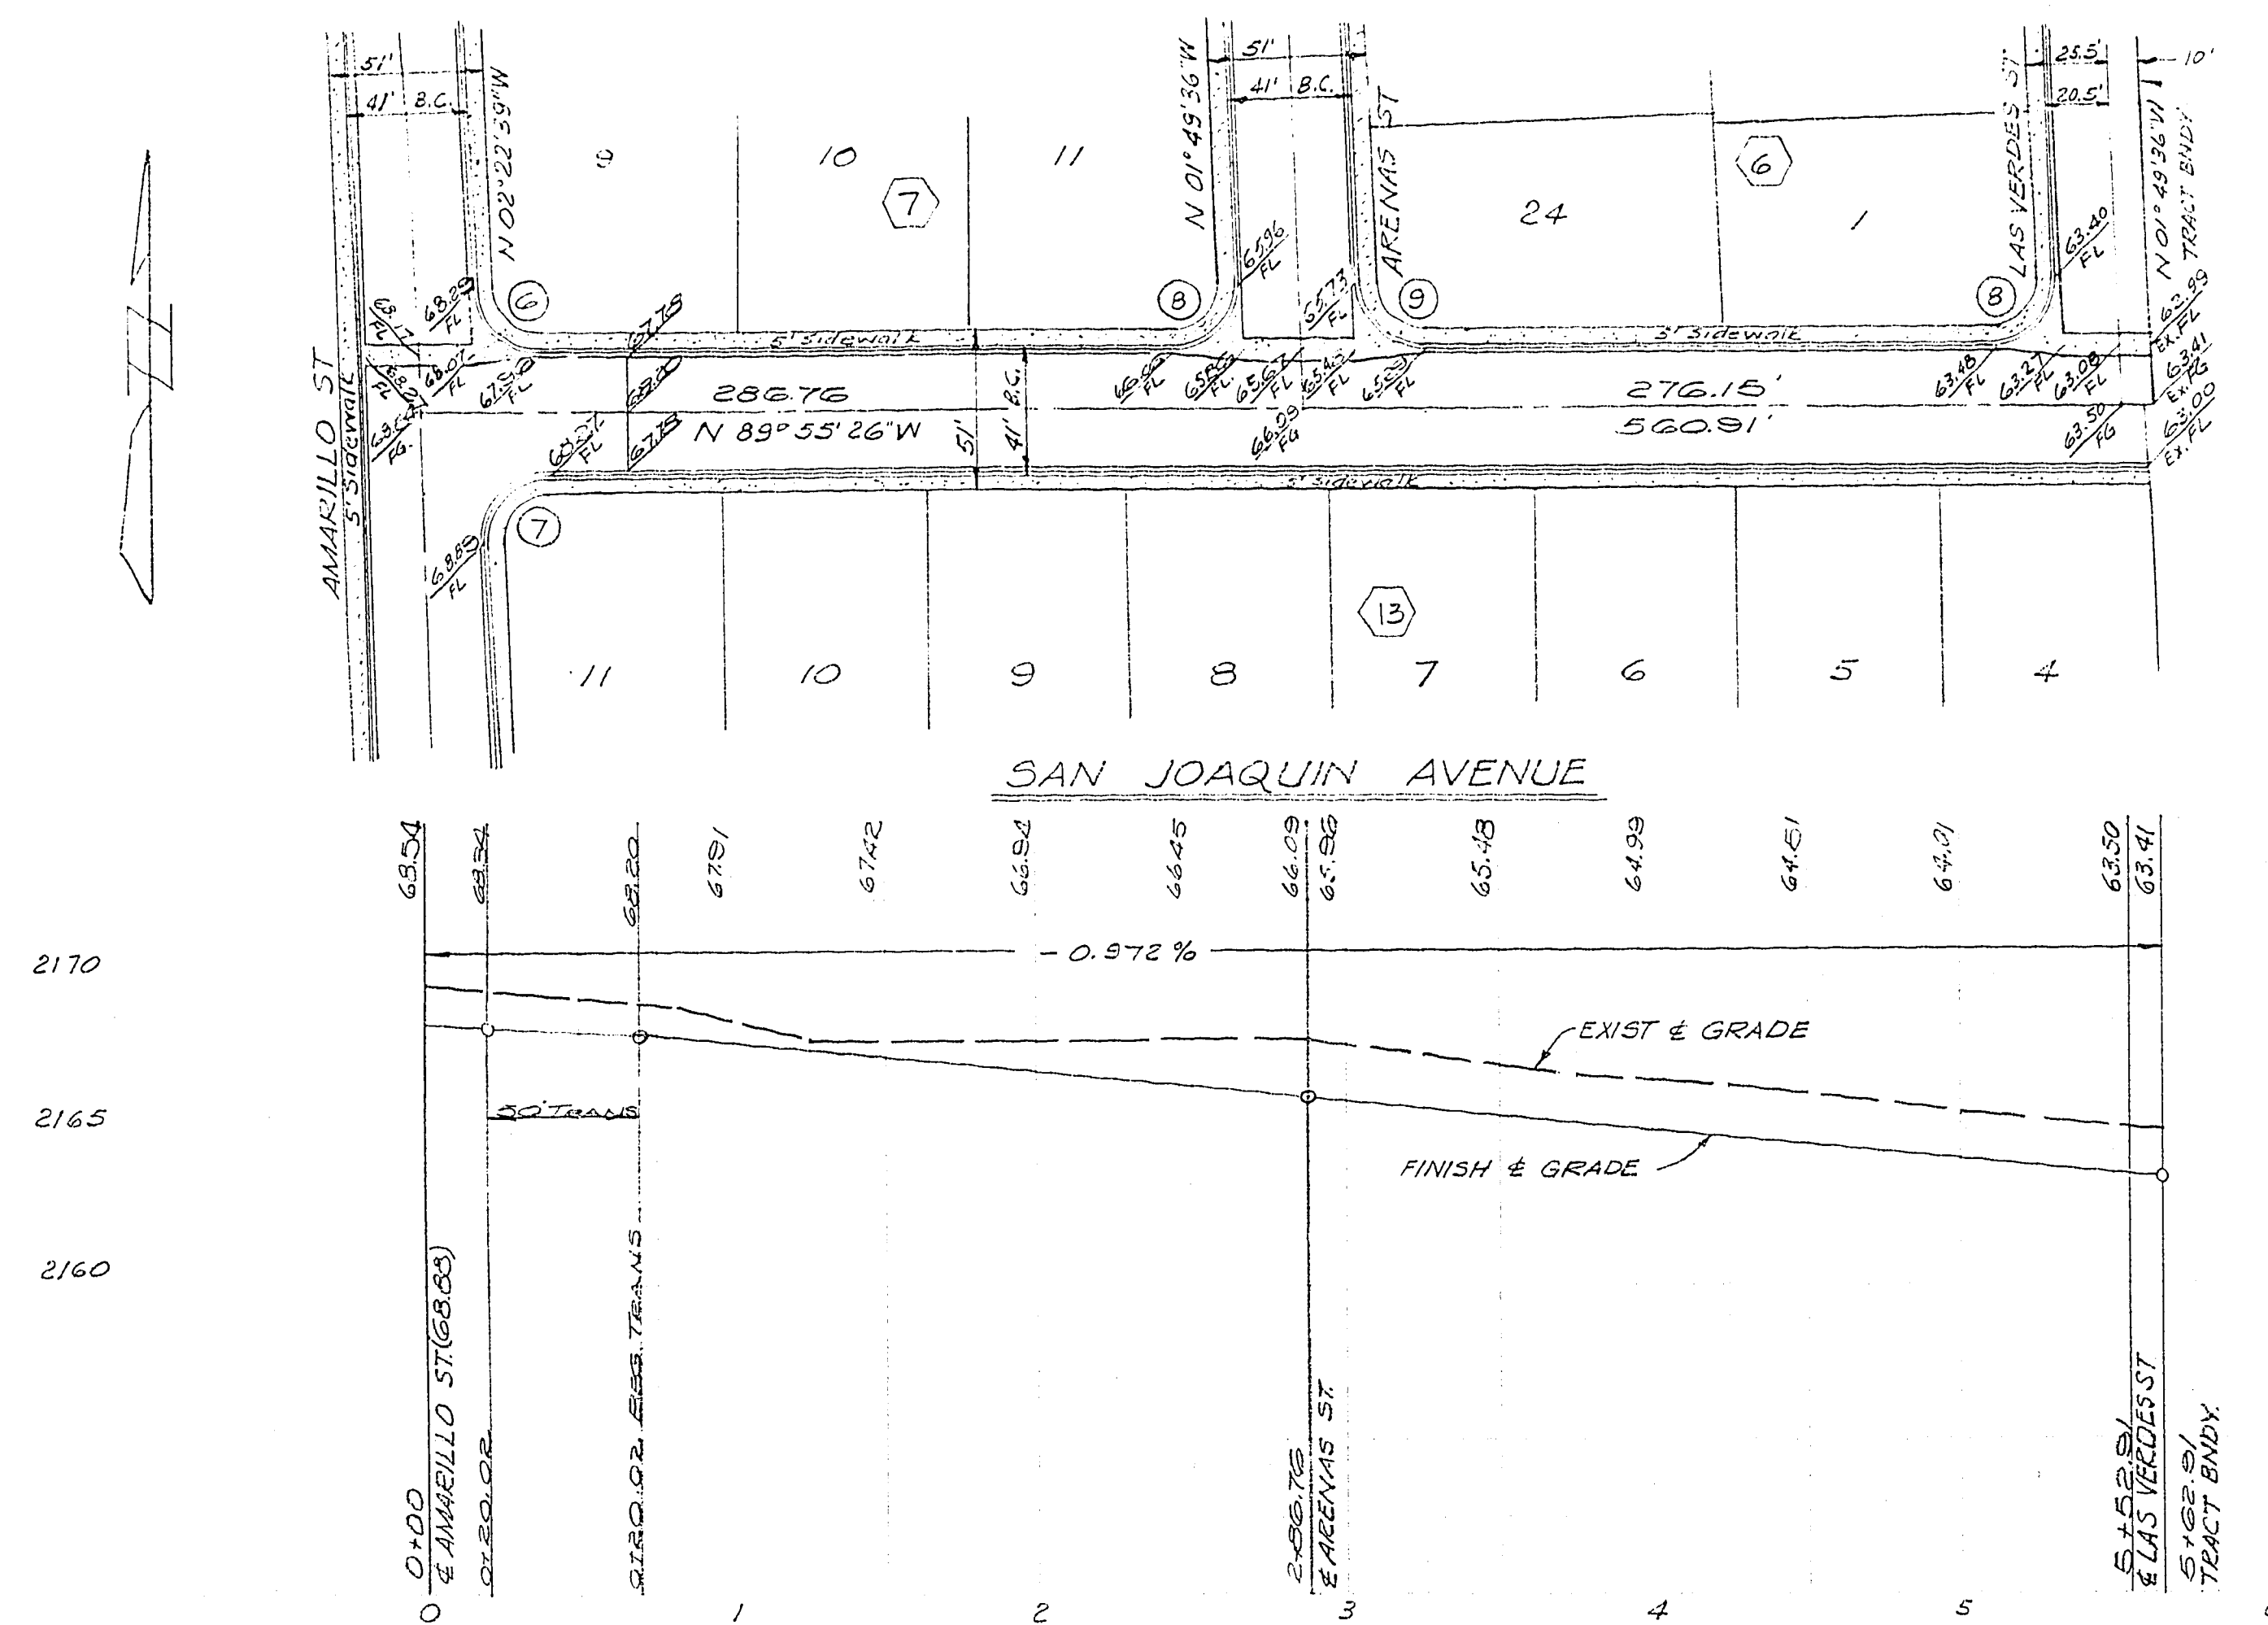

CURVE DATA					
N ^o	B. C.R.	Δ	L(Ft)	T(Ft)	CHORD (Ft)
1	20.00'	37° 09' - 03"	30.43	19.03	27.37
2	20.00'	92° 50' 57"	32.41	21.03	28.98
3	30.00'	92° 50' 57"	48.62	31.53	43.47
4	30.00'	26° 36' 17"	13.93	7.09	13.81
5	55.00'	146° 03' 31"	140.21	180.22	105.21
6	20.00'	87° 32' 47"	30.56	19.16	28.88
7	20.00'	92° 27' 13"	32.27	20.88	28.84
8	20.00'	91° 54' 10"	32.08	20.68	28.75
9	20.00'	88° 05' 50"	30.75	19.36	27.81

ESTIMATE OF QUANTITIES		
ITEM	AMOUNT	UNIT
2" A.C. Paving	17, 267	SQ.YDS.
Type "L" Curb & Gutter	7, 758	LIN. FT.
Conc. Valley Gutter	2, 330	SQ.FT.
5" Conc. Sidewalk	38, 790	SQ.FT.

APPROVALS

City Engineer _____ Date _____
Field Engineer _____ Date _____

LAS VERDES HEIGHTS 6 UNIT 2	
STREET PLANS & PROFILES	
SCALE: HORIZ. 1" = 50' VERT. 1" = 5'	
DESIGNED <i>K</i>	WESTERN ENGINEERS, INC. LAS VEGAS NEVADA
DRAWN <i>K</i>	
CHECKED	
APPROVED <i>Jim M. Barber</i>	DATE 11-6-62
SHEET 3 OF 5	

19-7-29 1074-1980-6-2