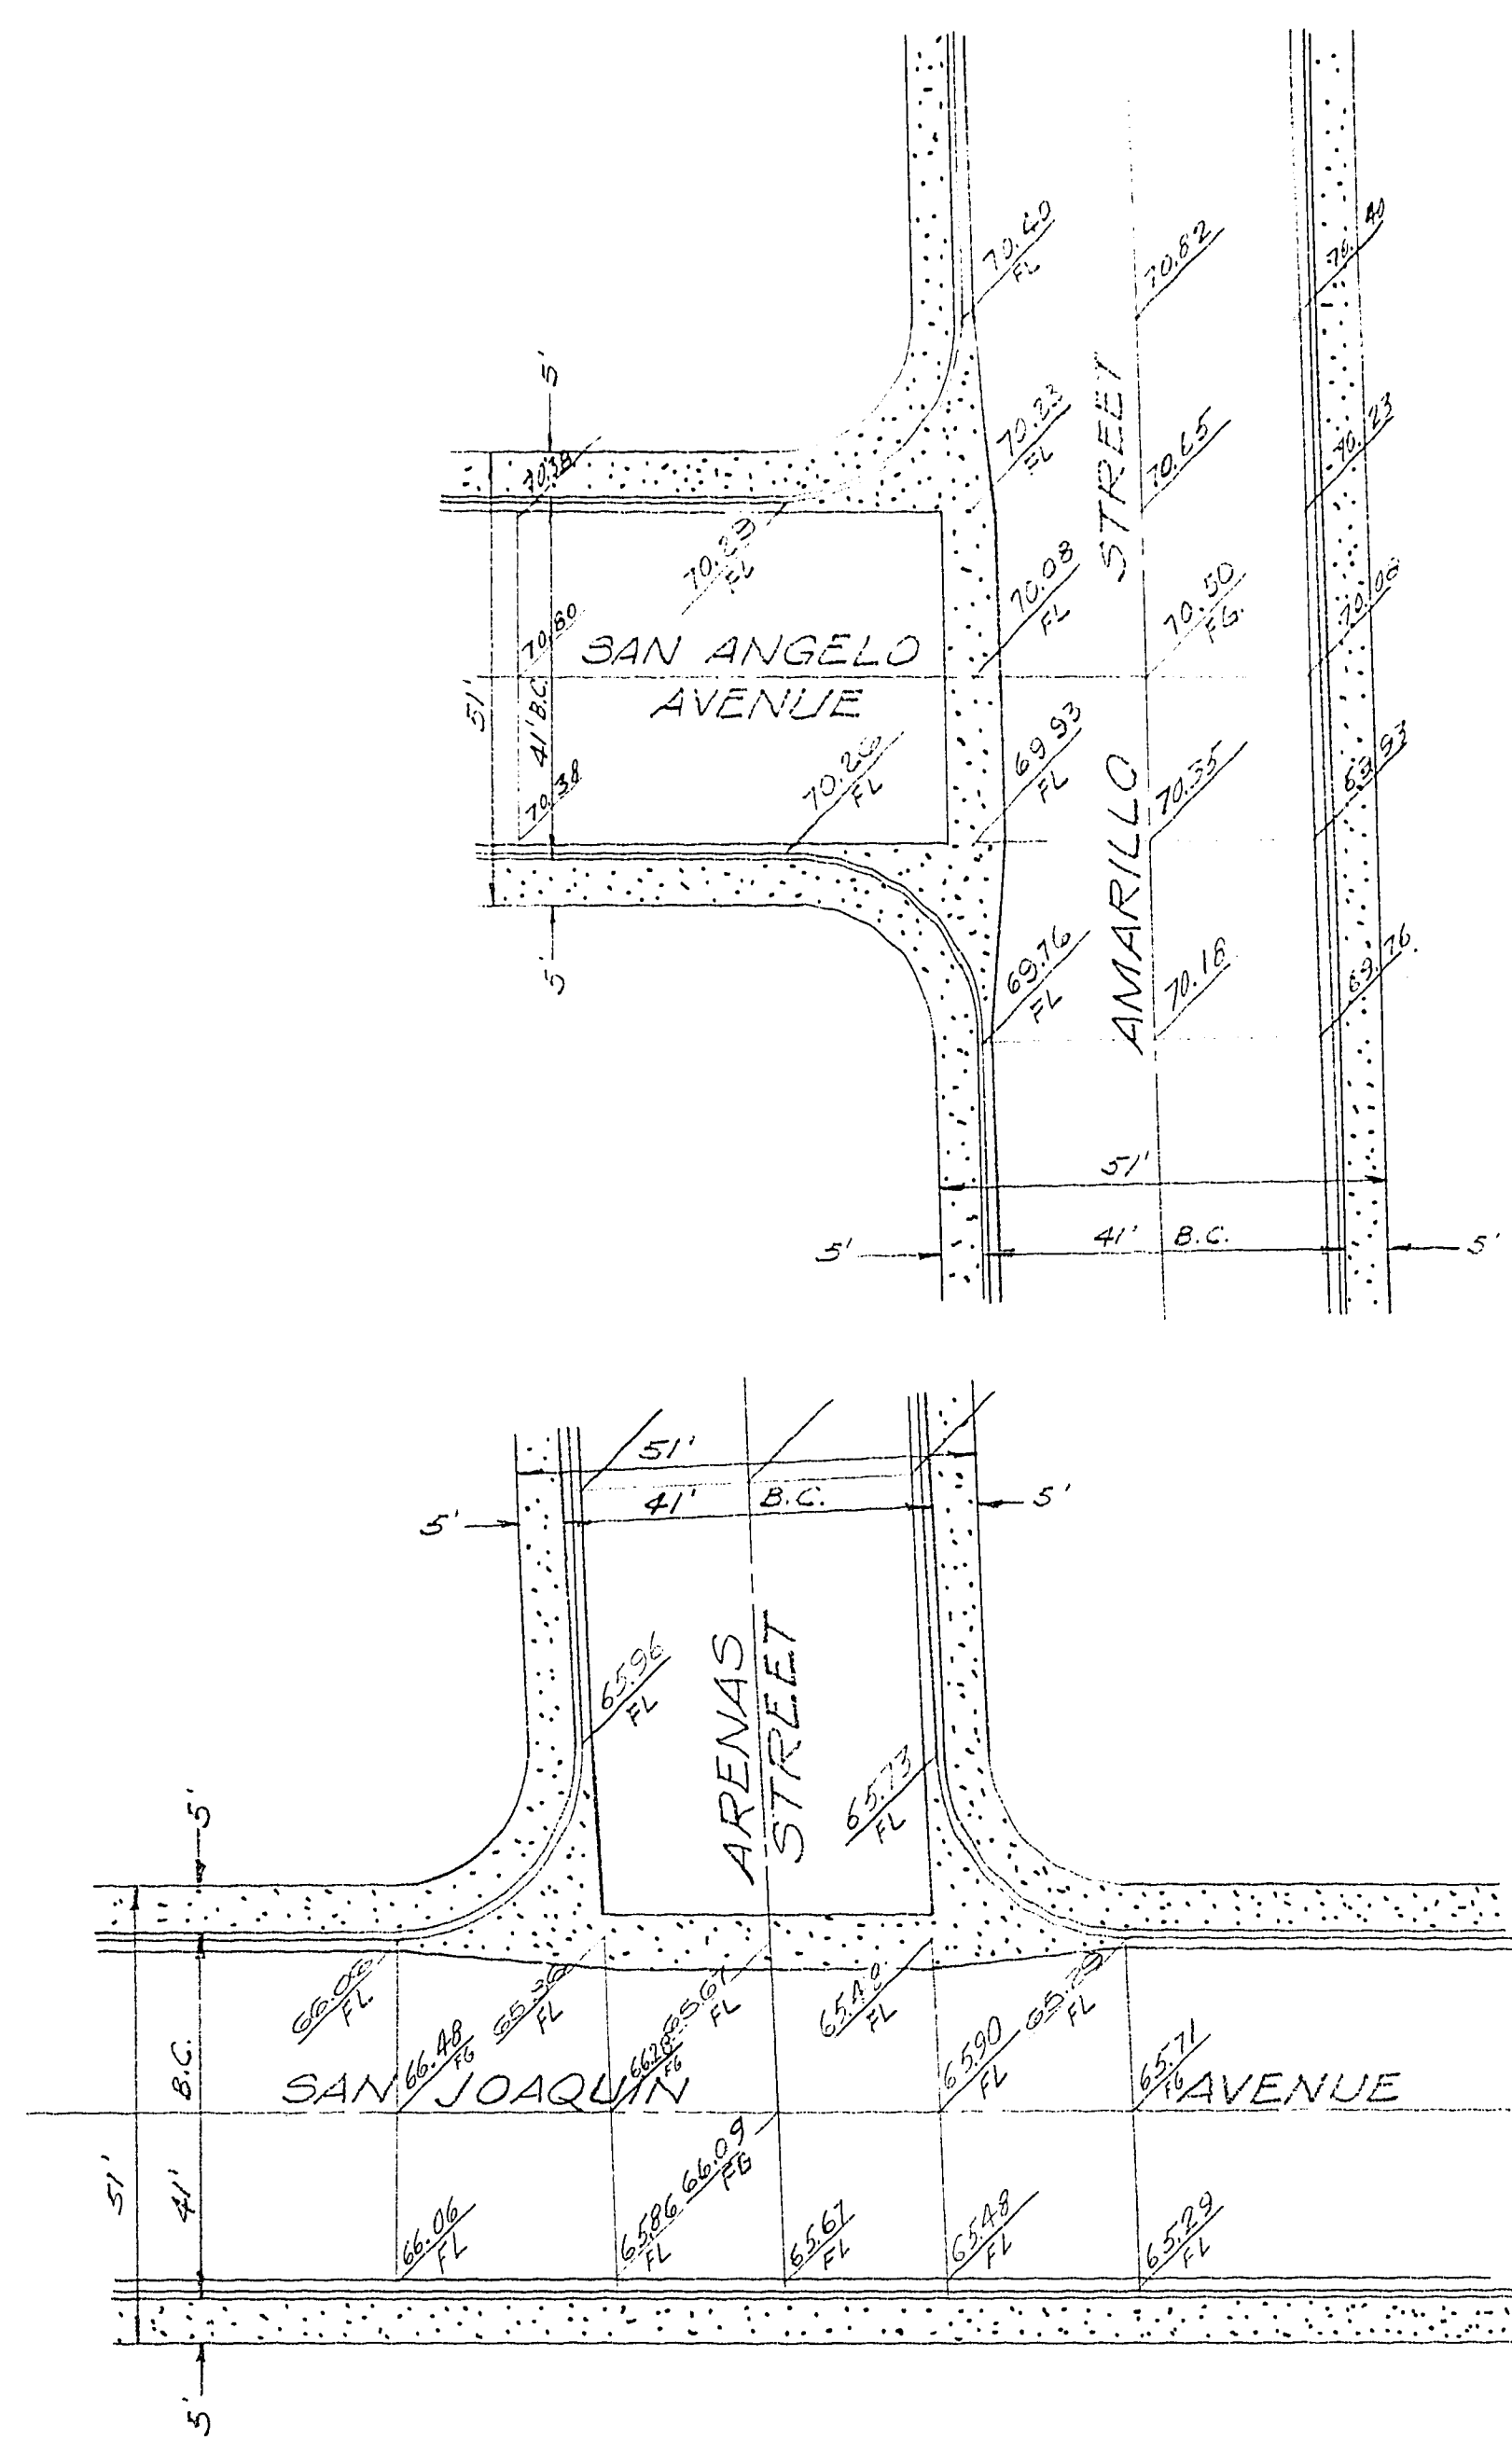
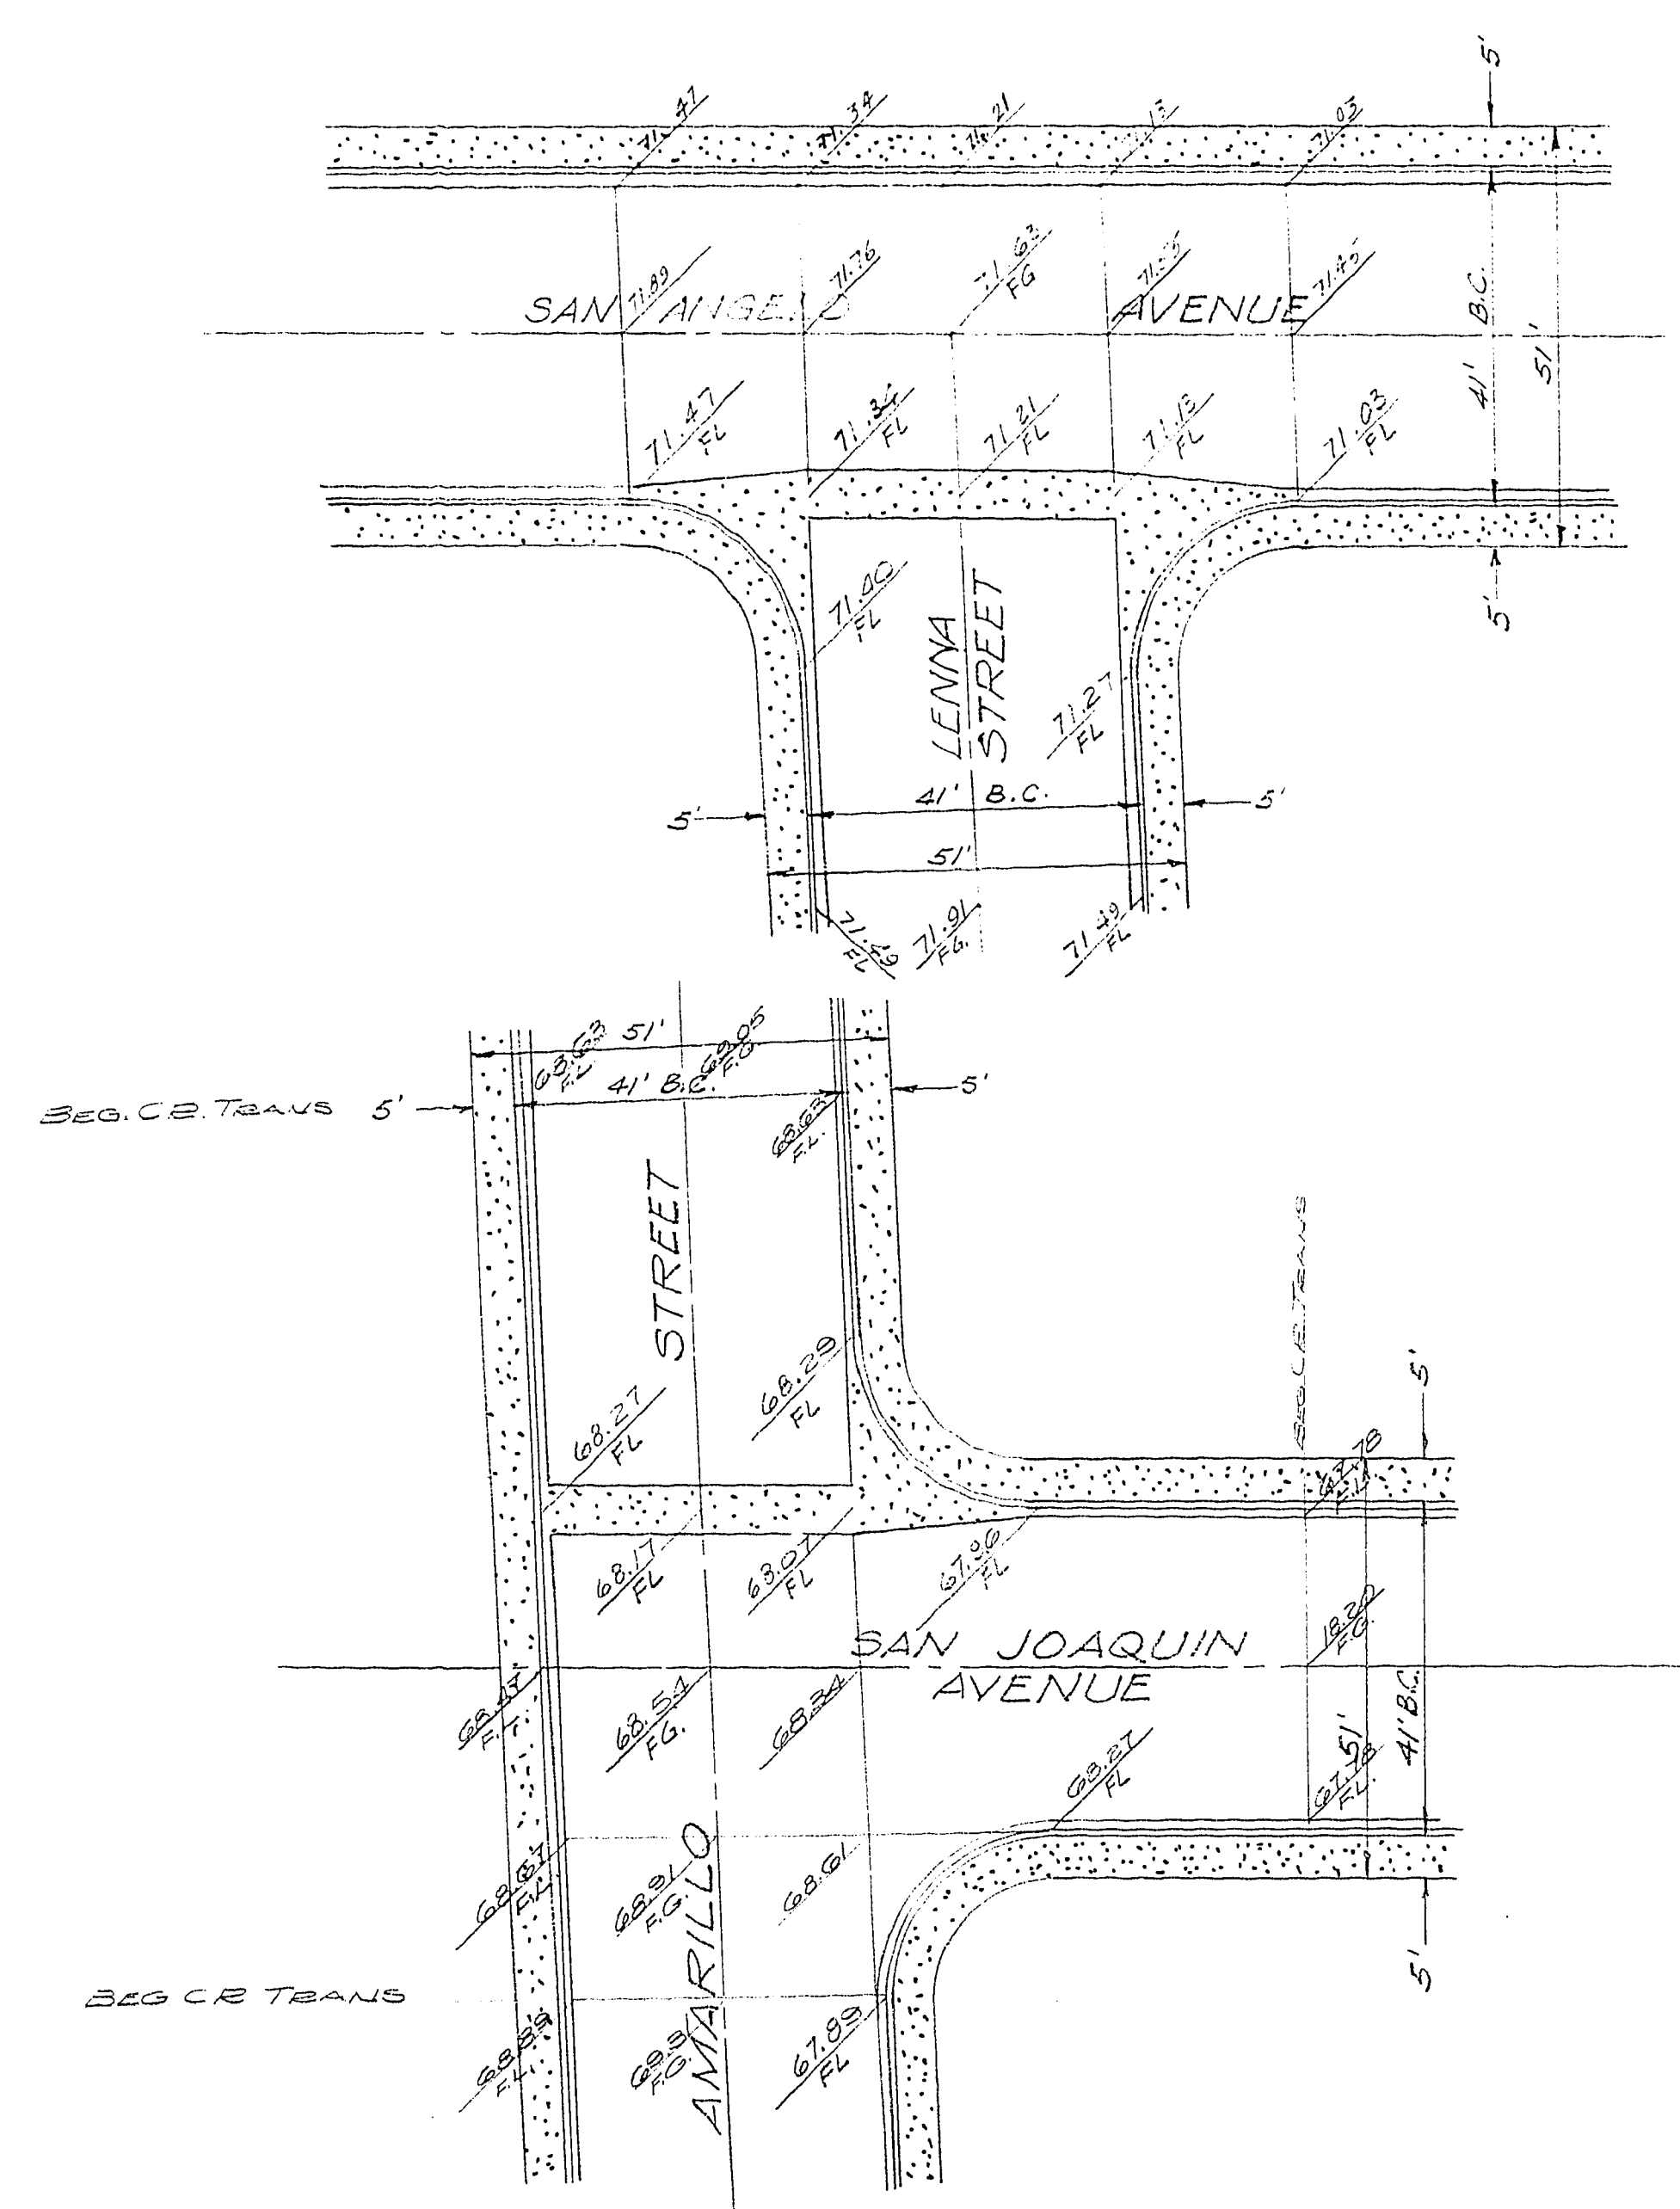
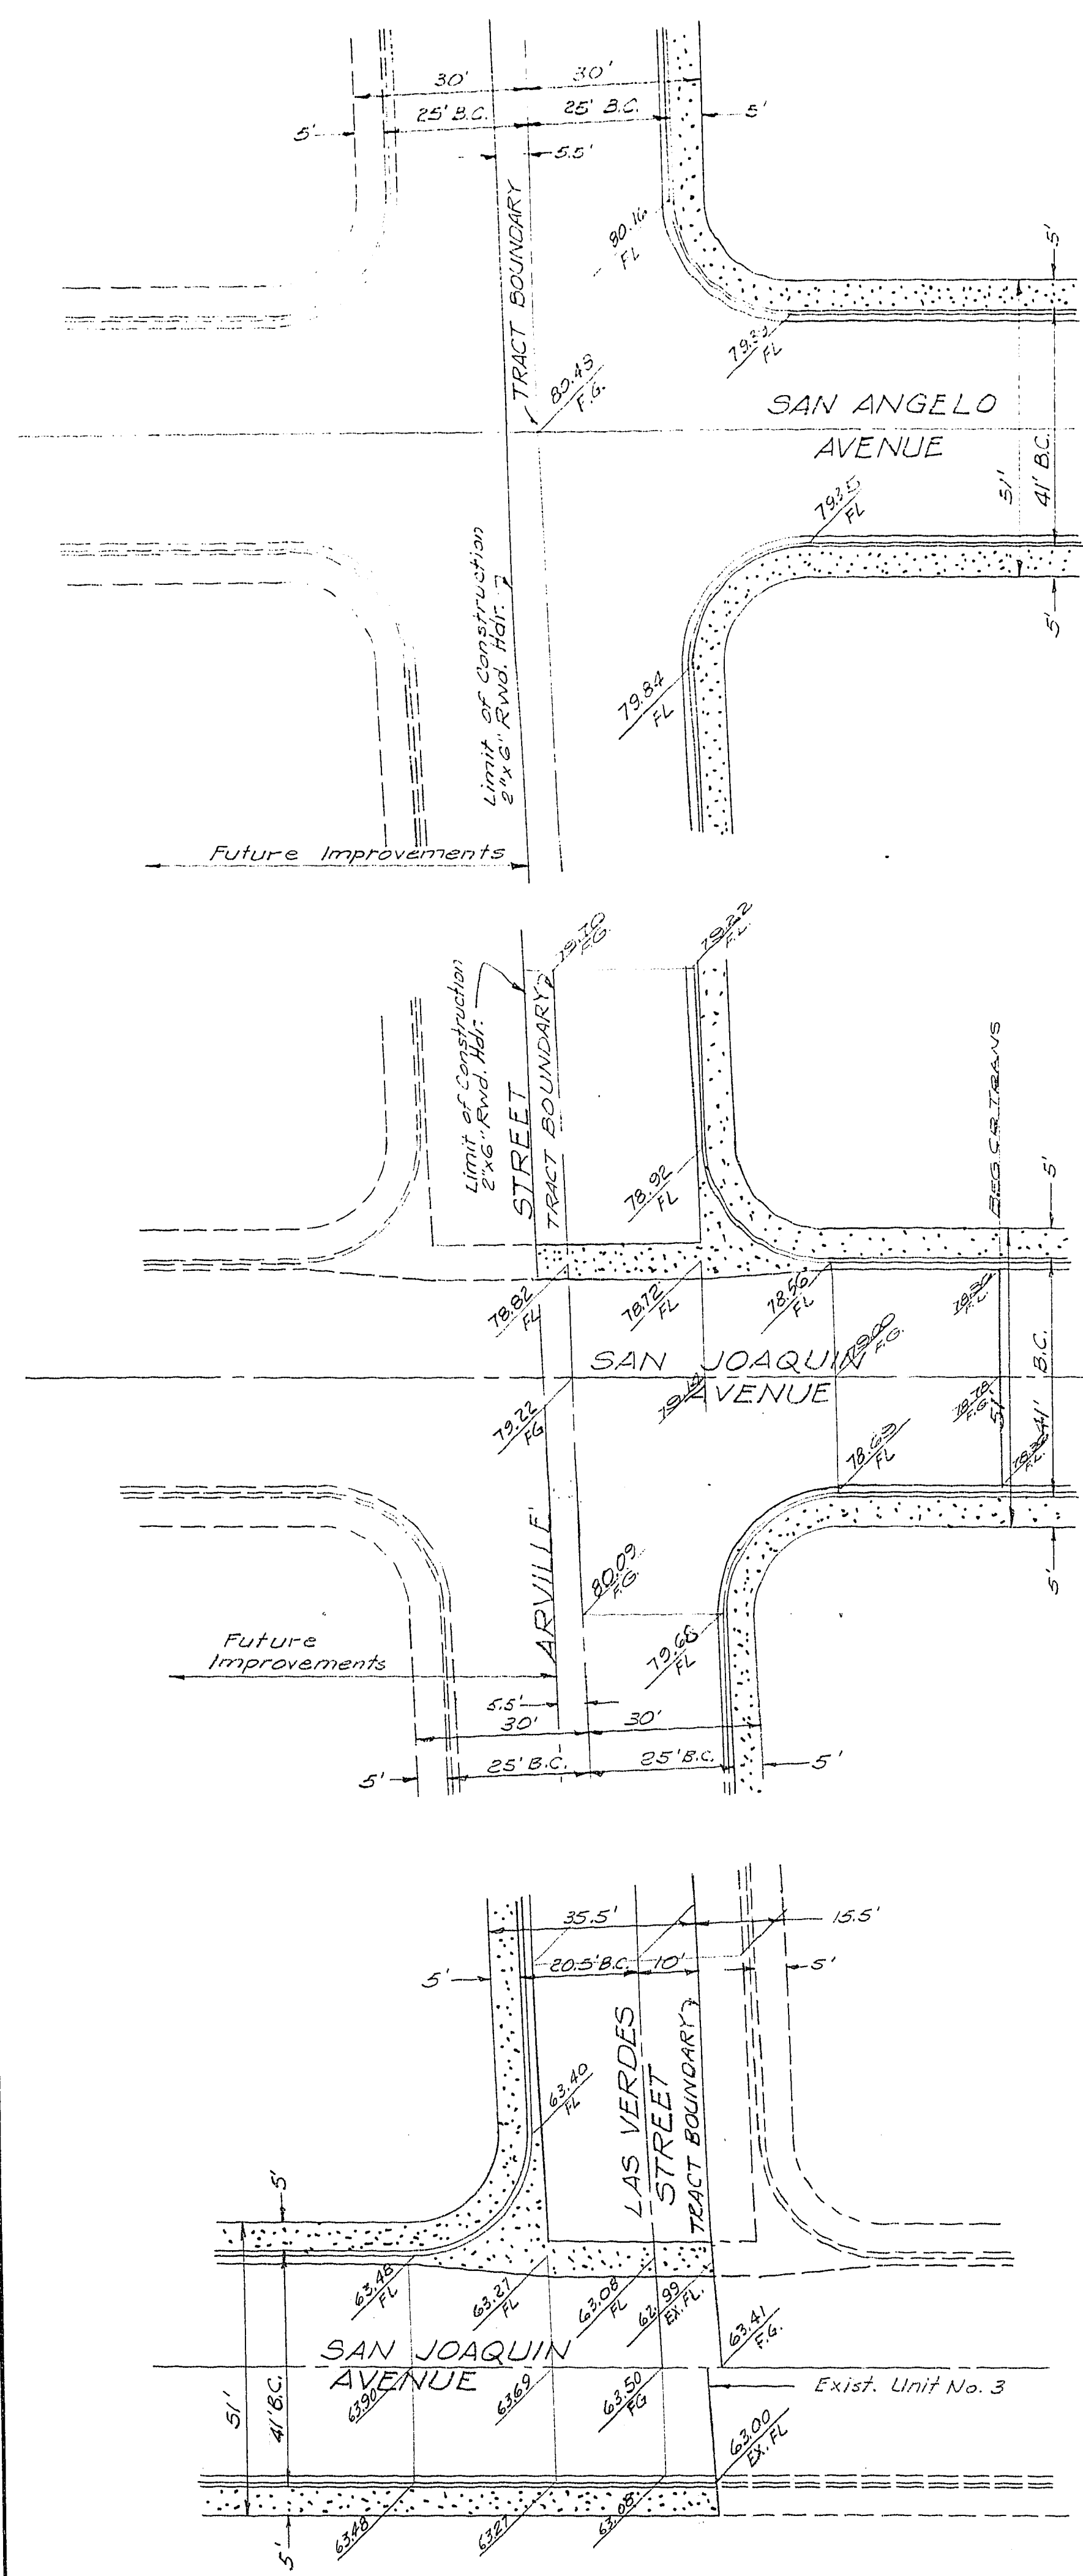


APPROVALS

City Engineer _____ Date _____

Field Engineer _____ Date 3-8-63

G				
F				
E				
D				
C				
B				
A	27 MAY 63	CHANGED V.S. AT SAN JOAQUIN AVE	MR. [Signature]	
REV	DATE	DESCRIPTION	BY	APPROVED

LAS VERDES HEIGHTS 6 UNIT N°2

STREET INTERSECTIONS

DESIGNED <i>HK</i>	WESTERN ENGINEERS, INC.		SHEET 4 OF 5
DRAWN <i>HK</i>	LAS VEGAS	NEVADA	
CHECKED	APPROVED <i>[Signature]</i> DATE 1-6-62		