



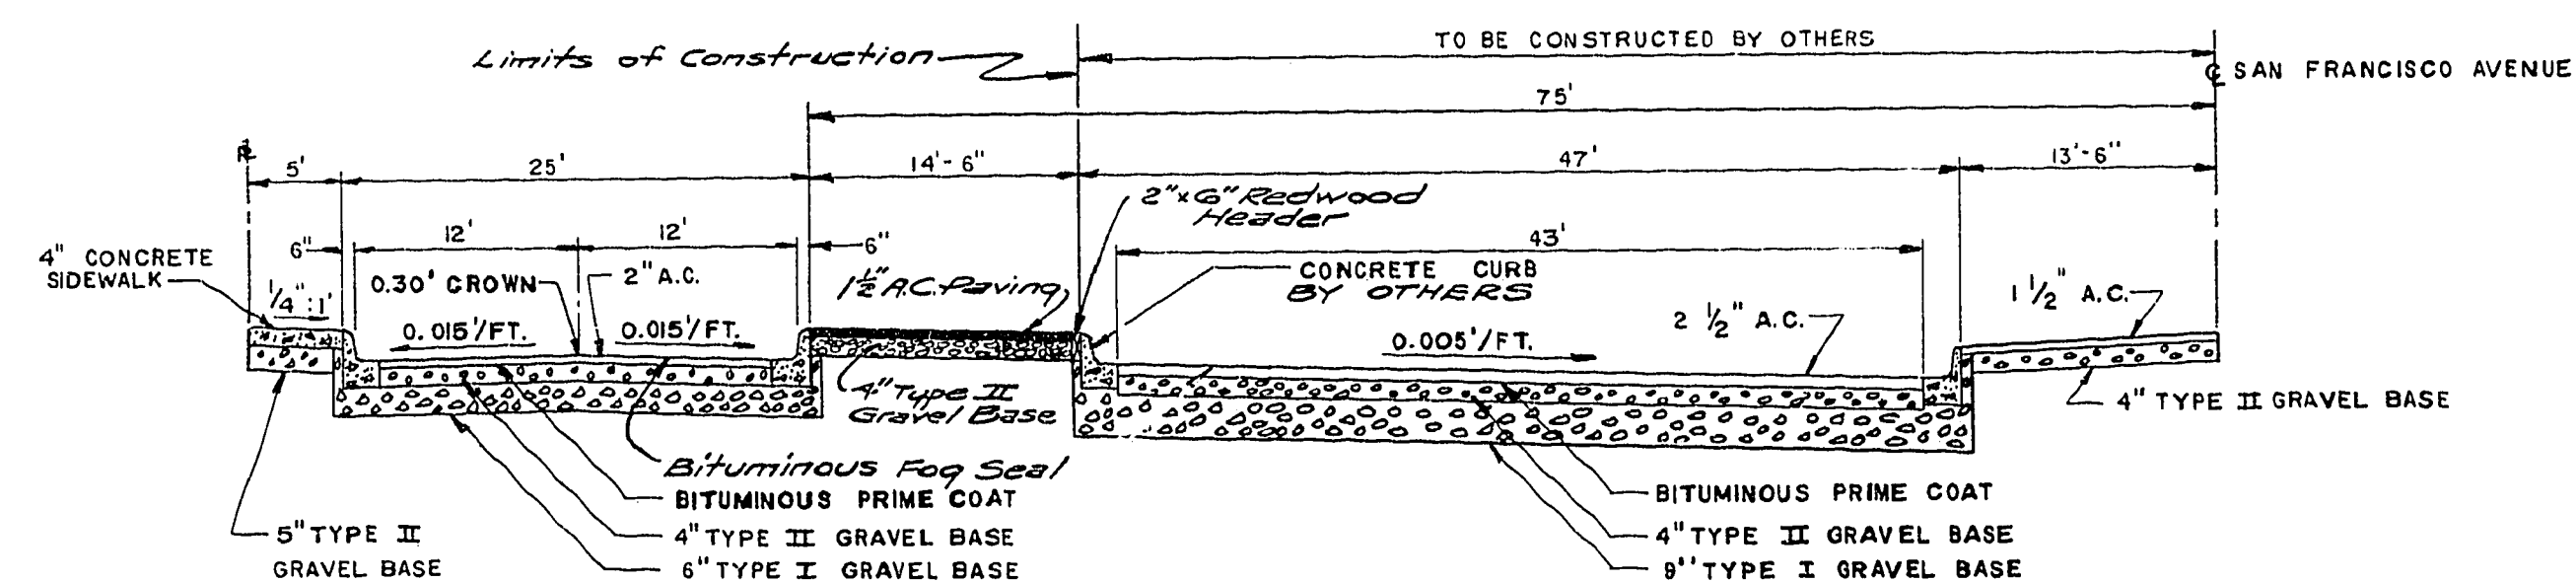


**TYPICAL SECTION
SAN FRANCISCO AVENUE**
No Scale


Note: See Sahara Ave Improvements dated 12/23/64 for new typical section and intersection revisions.

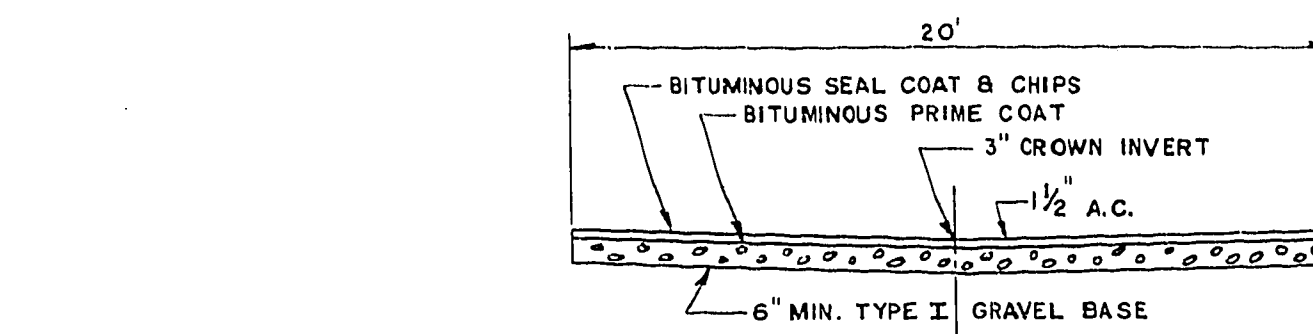


ALLEY SECTION
No Scale

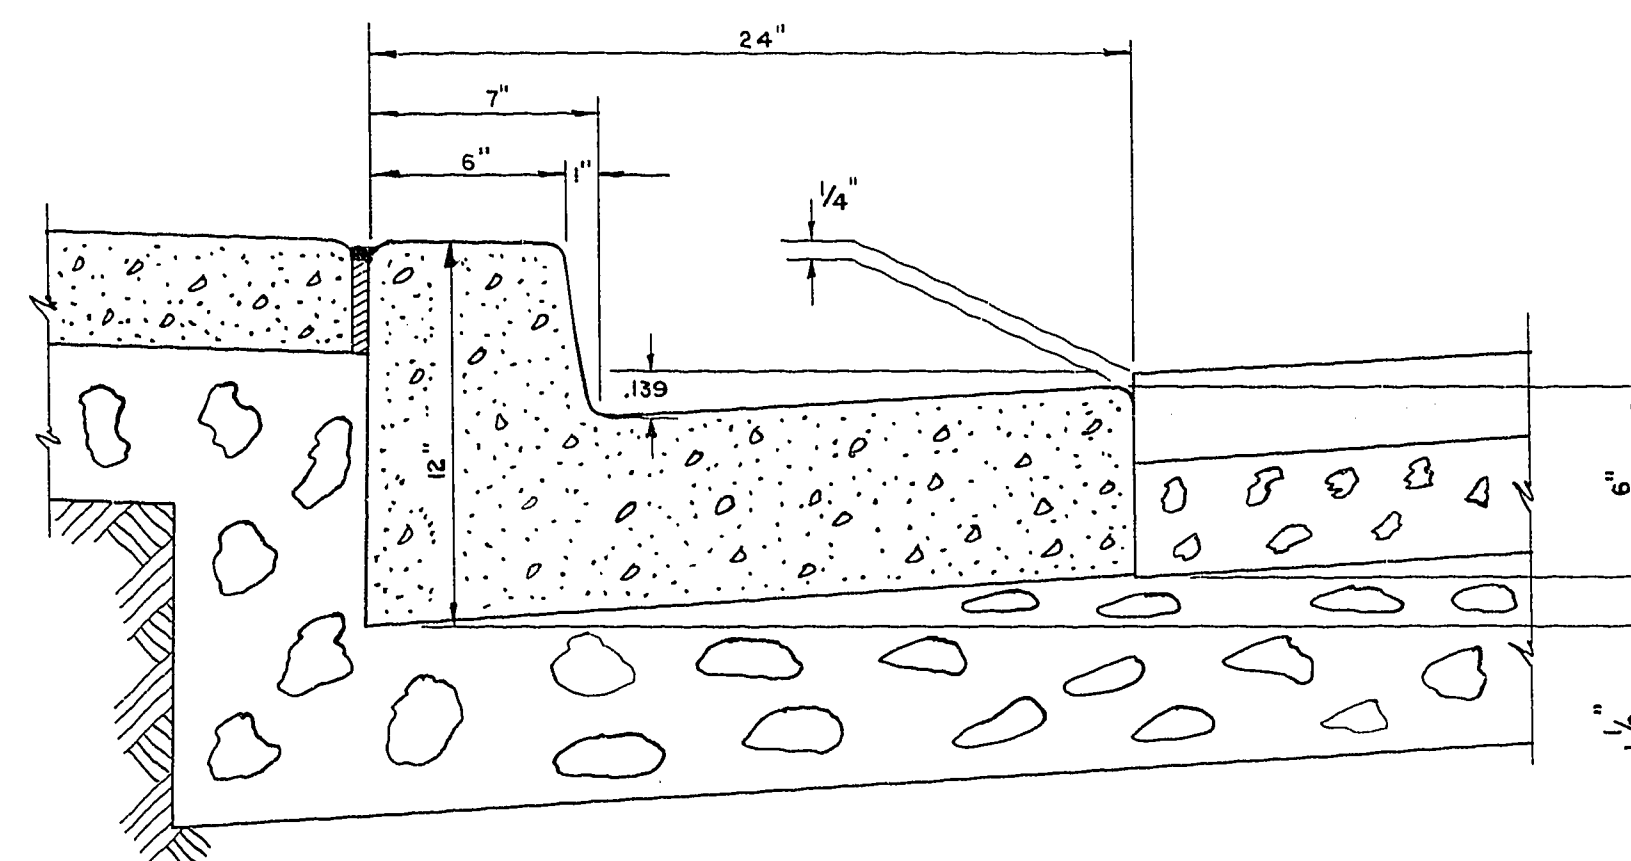


"L" TYPE CURB DETAIL
No Scale

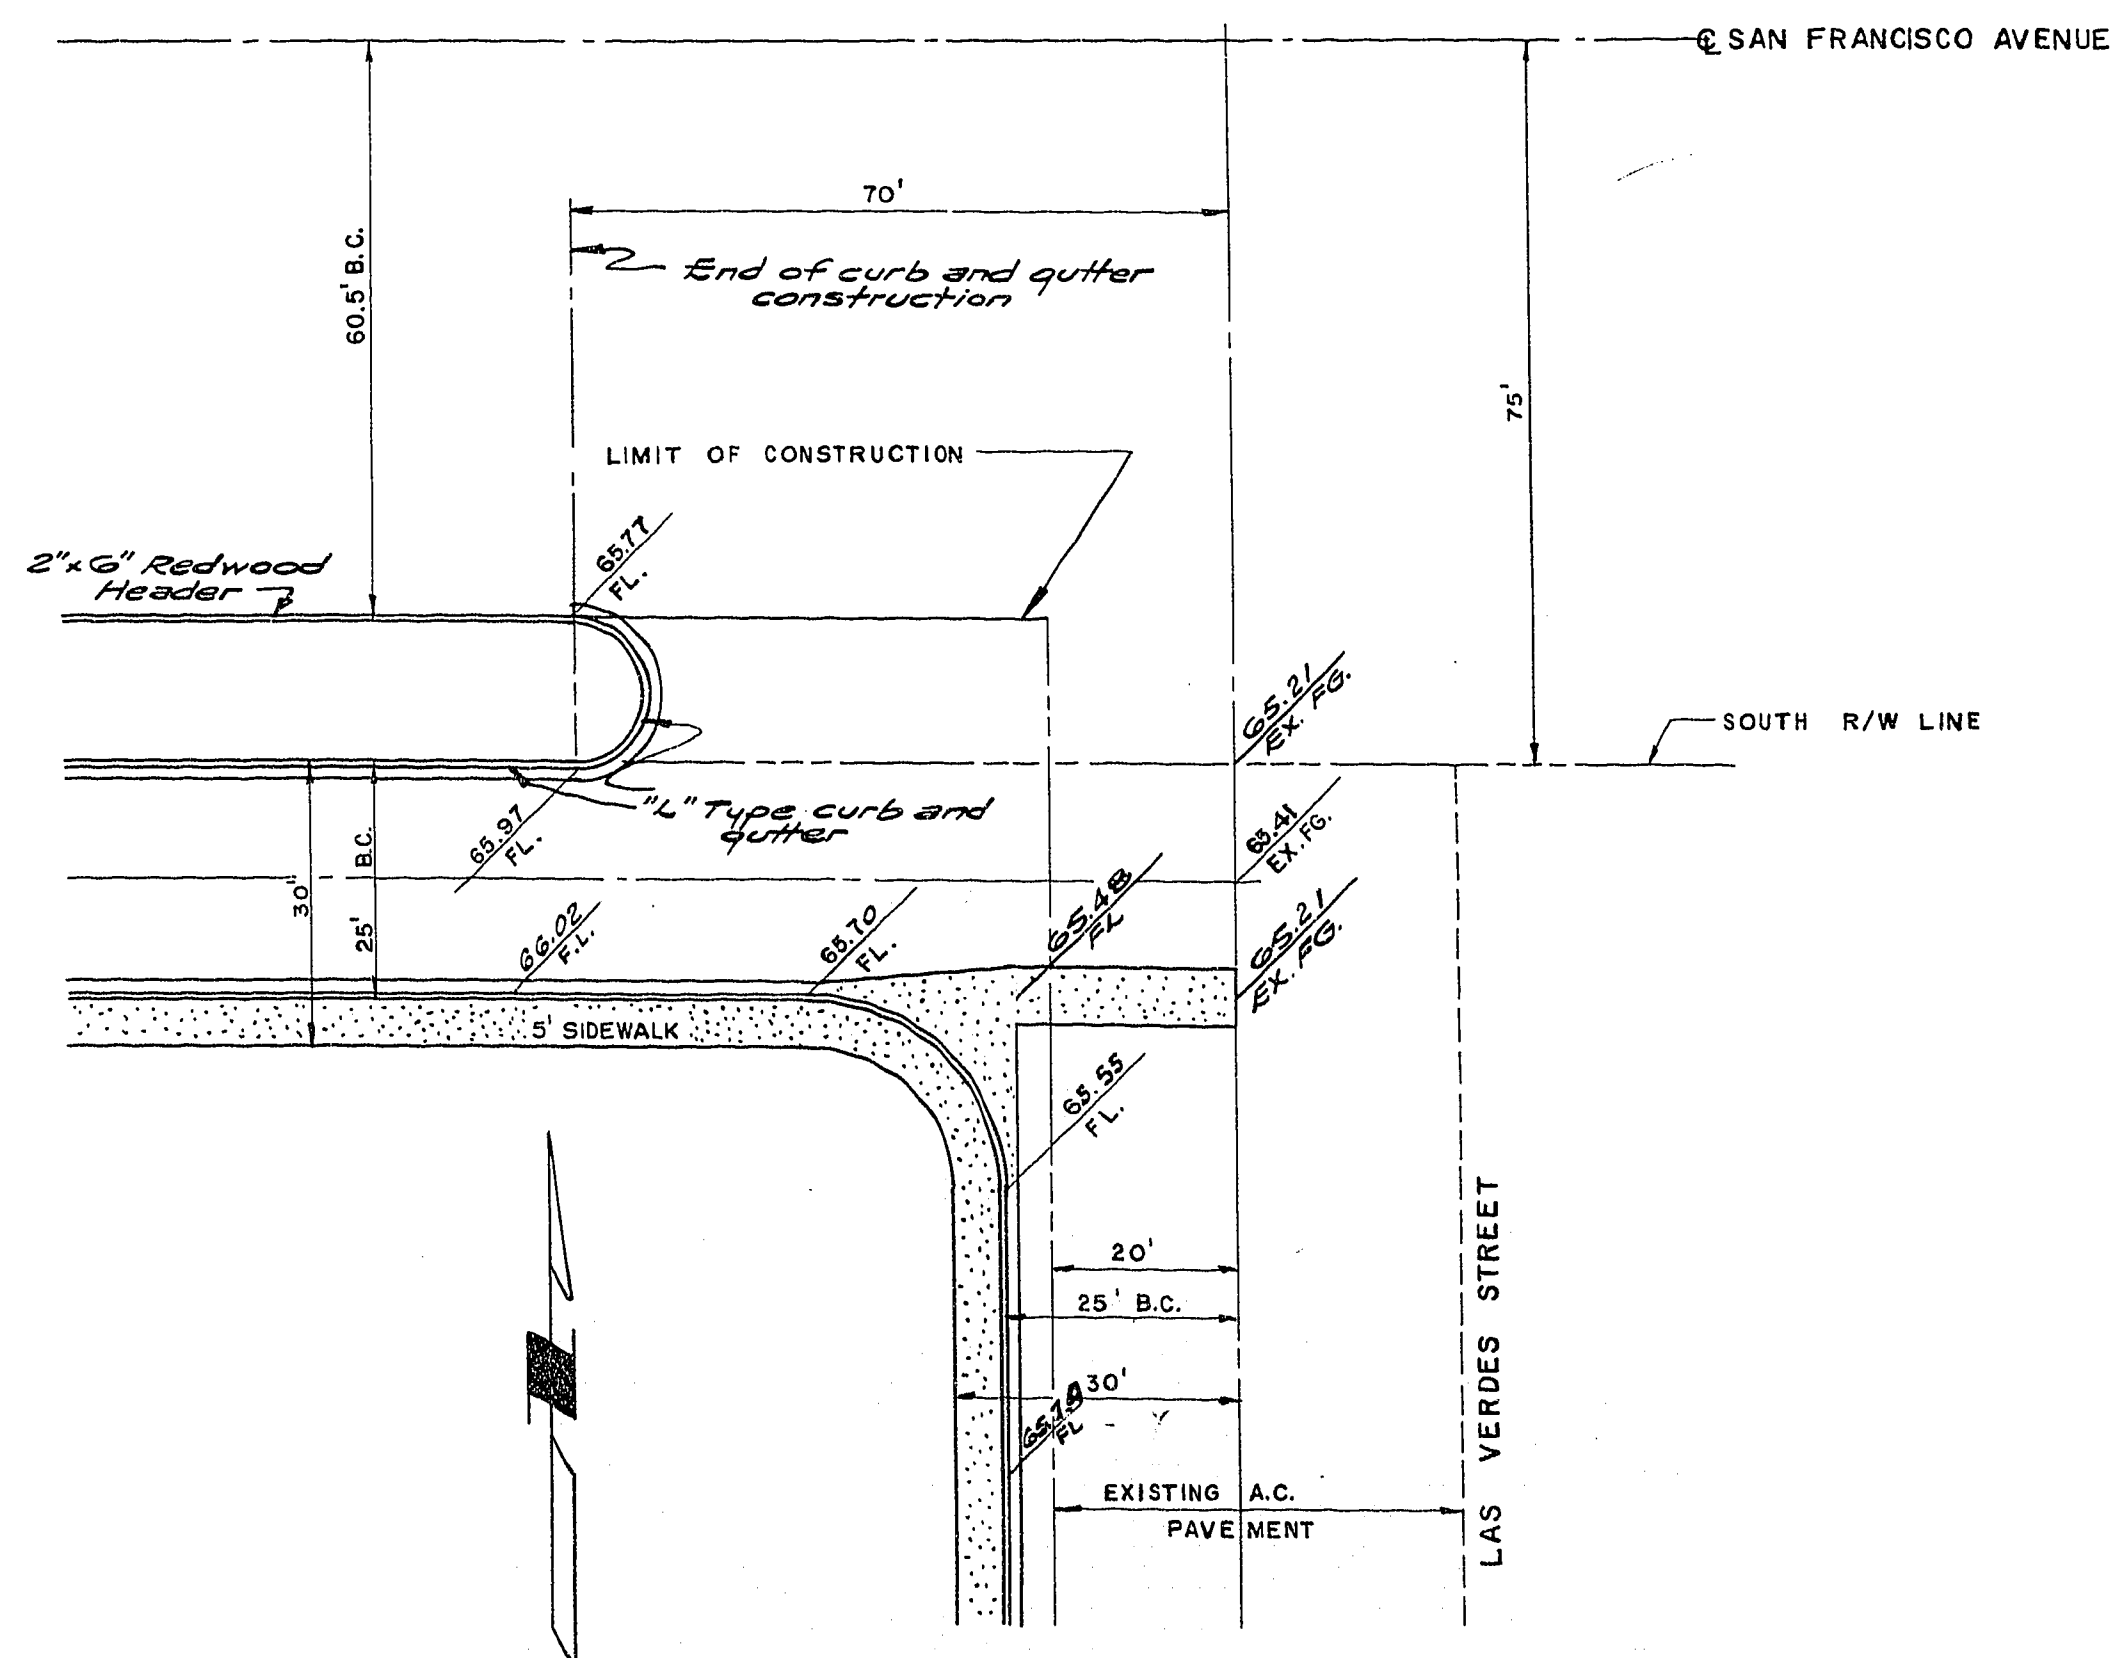

**SAN FRANCISCO AVENUE
&
LAS VERDES STREET**
Scale: 1" = 20'

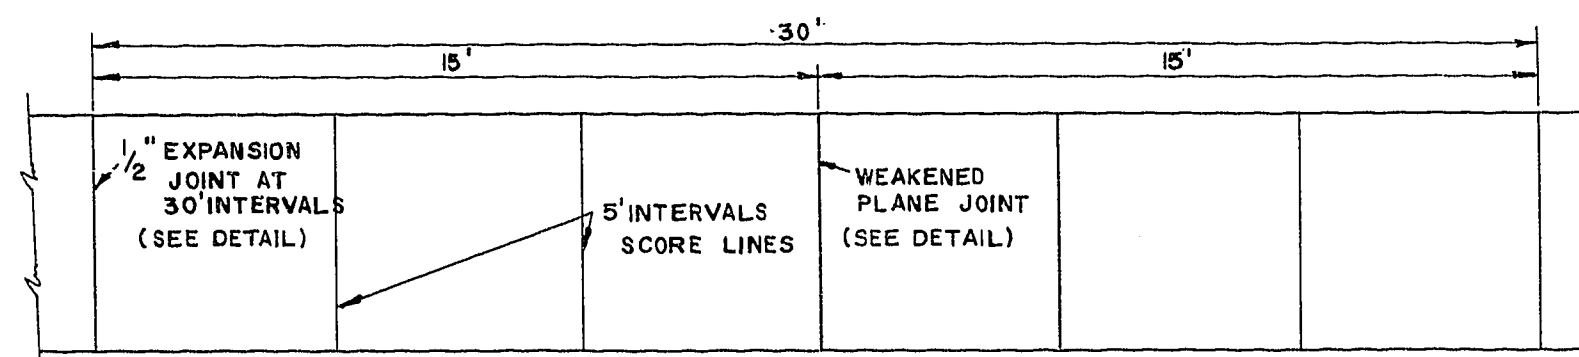

**PLAN
SIDEWALK & CURB RETURN**

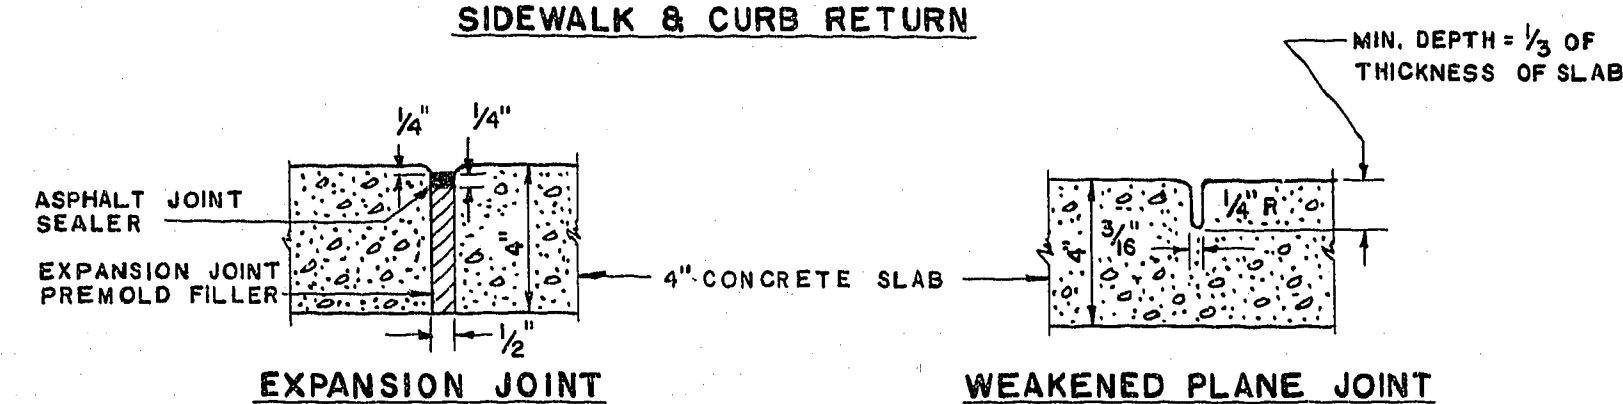

SIDEWALK DETAIL
No Scale

LAS VERDES HEIGHTS 6 UNIT No. 4		
STREET DETAILS		
DESIGNED	WESTERN ENGINEERS, INC.	SHEET 2 OF 2
DRAWN H.K.	LAS VEGAS NEVADA	
CHECKED	APPROVED DATE 9-25-62	

11-20-62

1074-1980-6-4