

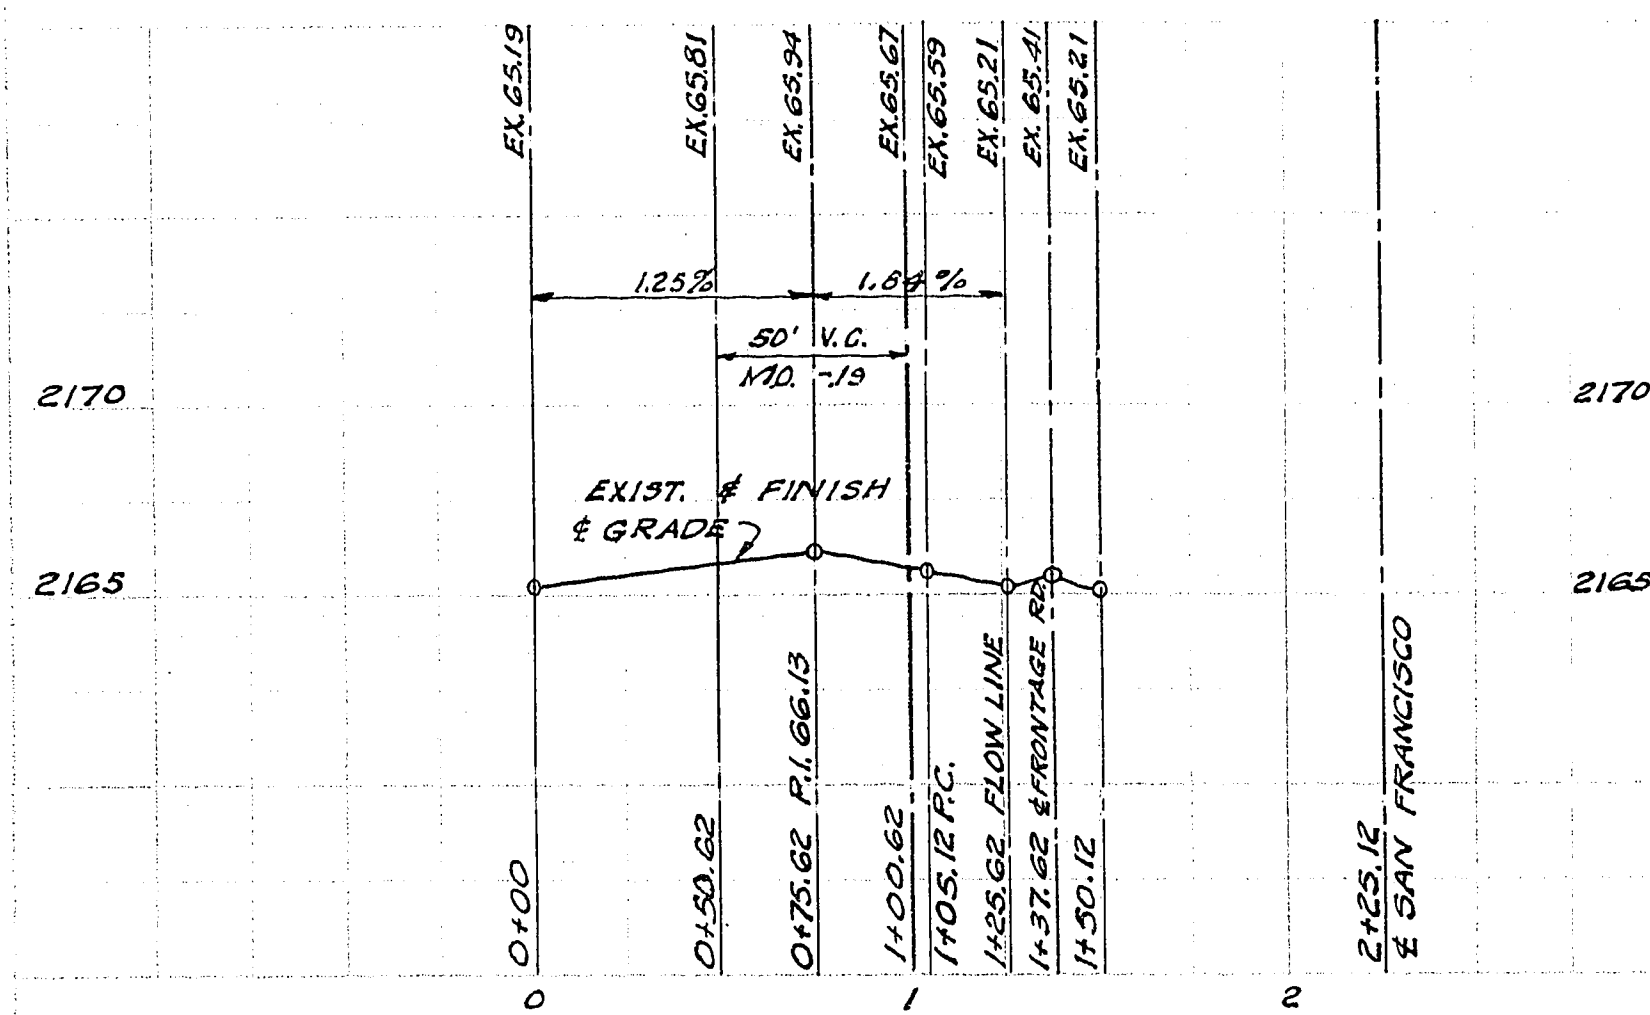
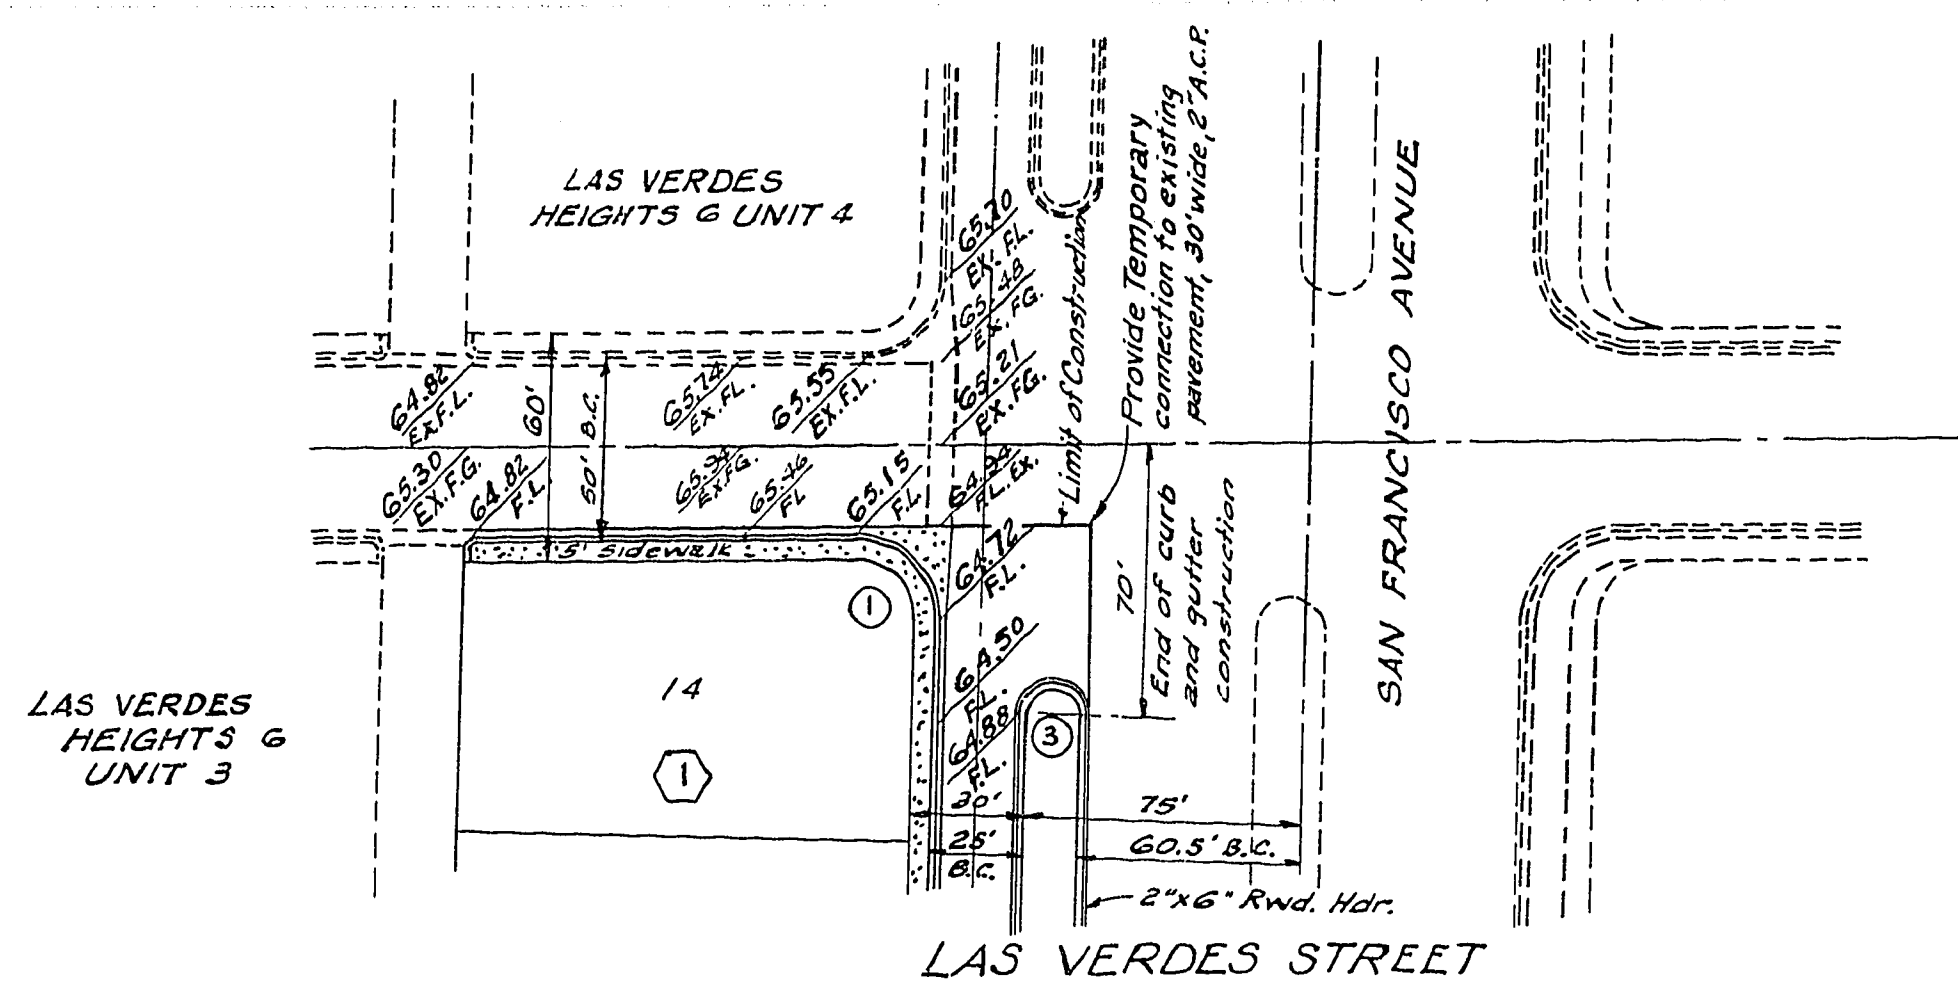


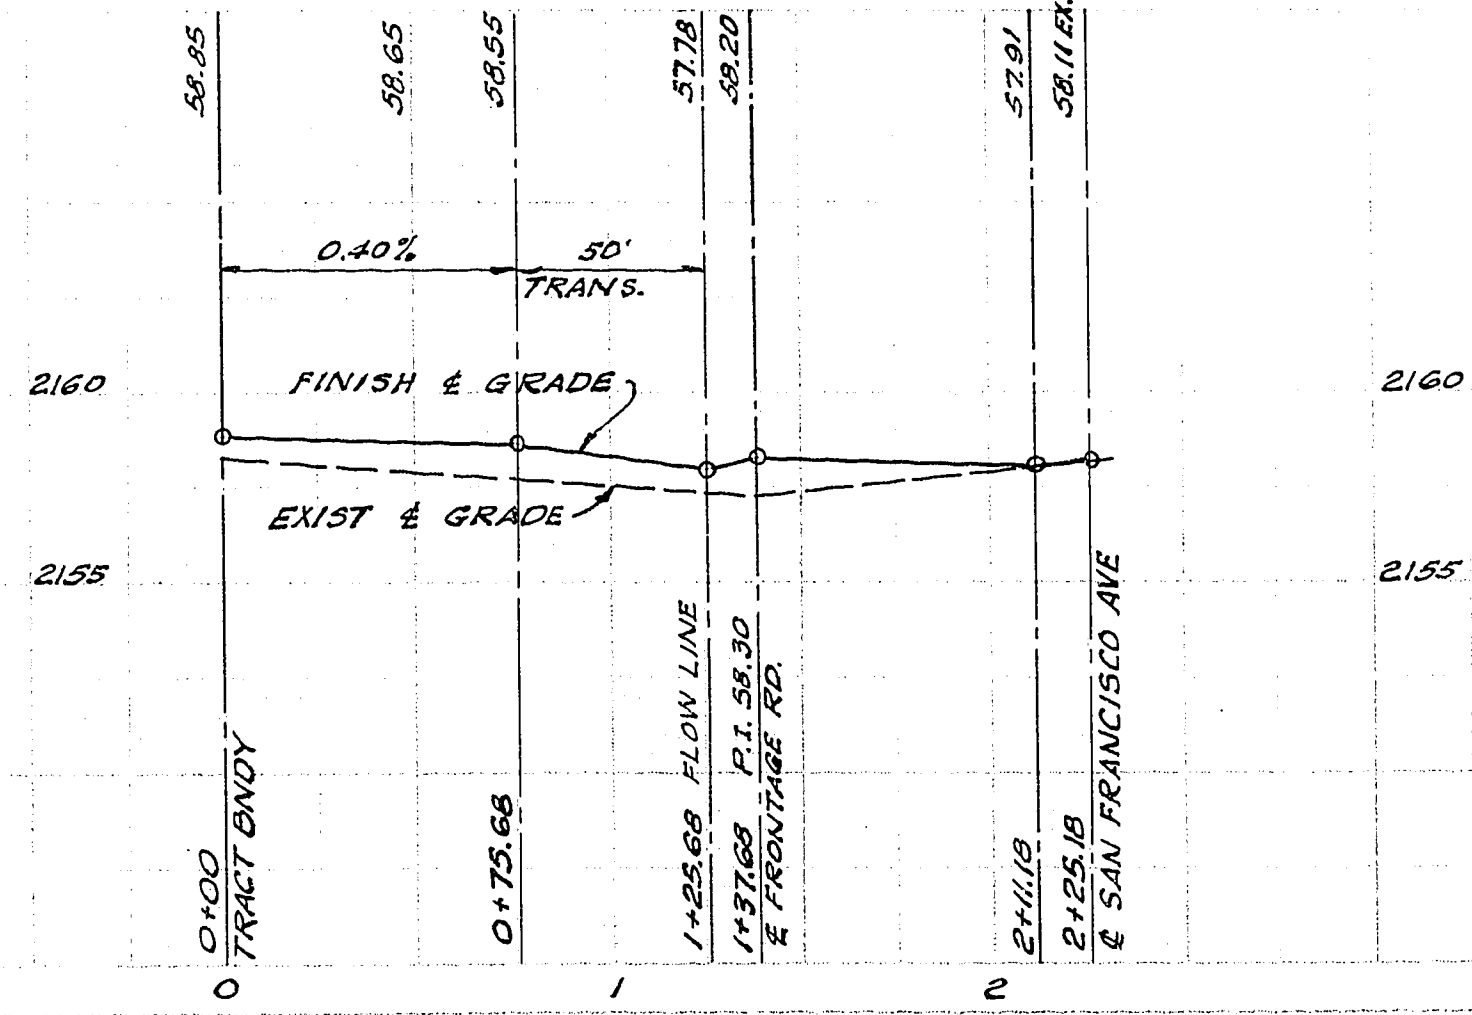

LAS VERDES
HEIGHTS 6
UNIT 3

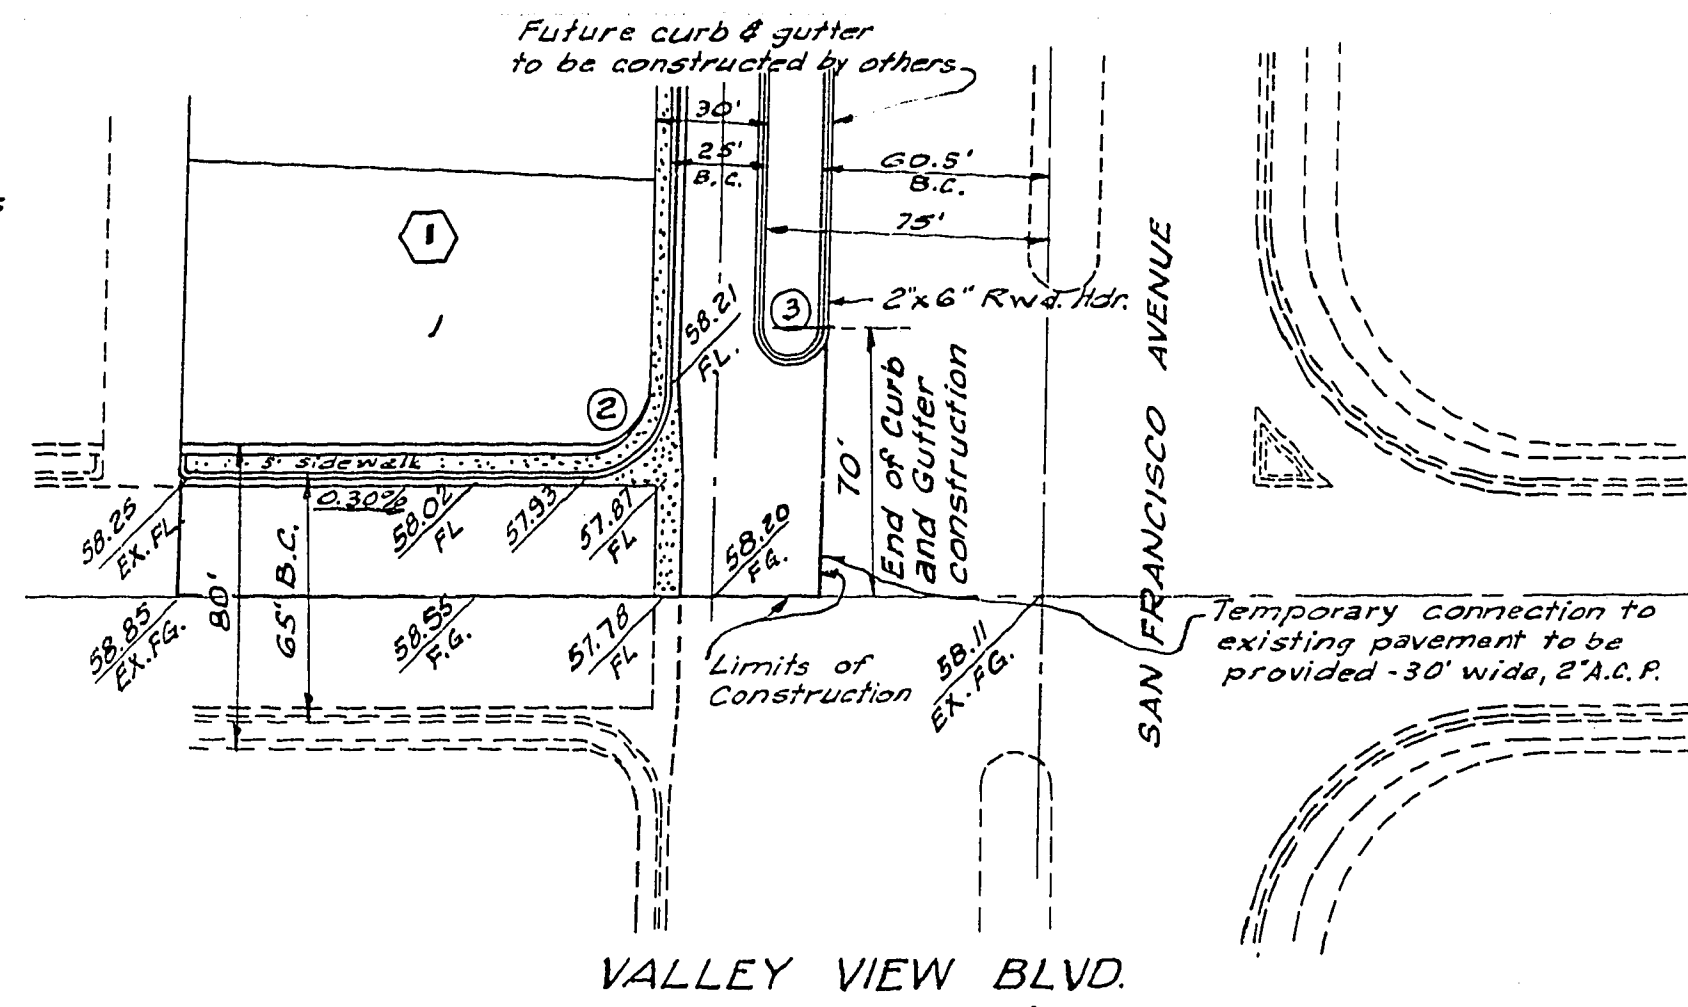

Note: See Salinas Ave. Improvements dated 12/23/64 for revised intersection designs.

CURVE DATA				
No	Δ	B.C.R.	T	L.C.
1	92°17'54"	20.00'	20.82'	32.22'
2	87°42'06"	20.00'	19.21'	27.71'
3	180°00'00"	9.50'	0	9.50'

ESTIMATED QUANTITIES	
Sidewalk	2041 SQ. FT.
Curb & Gutter	2023 LIN. FT.
Valley Gutter	424 SQ. FT.
2" A.C. Pavement	2151 SQ. FT.
2 1/2" A.C. Pavement	416 SQ. YDS.

APPROVALS
 City Engineer *[Signature]* Date 12-27-64
 Field Engineer *[Signature]* Date 12-27-64

SCALE: HORIZ. 1"=50' VERT. 1"=5'

K&E PLATE 2, PLAN-PROFILE
 3 GUTTER & FURROW

LAS VERDES HEIGHTS 6
 UNIT N° 5

STREET PLANS
 AND PROFILES

Sheet 2
 of
 Sheet 4

APPROVED *[Signature]* DATE 12-28-64

WESTERN ENGINEERS, INC.
 LAS VEGAS NEVADA

19-7-5 1074-1980-65