
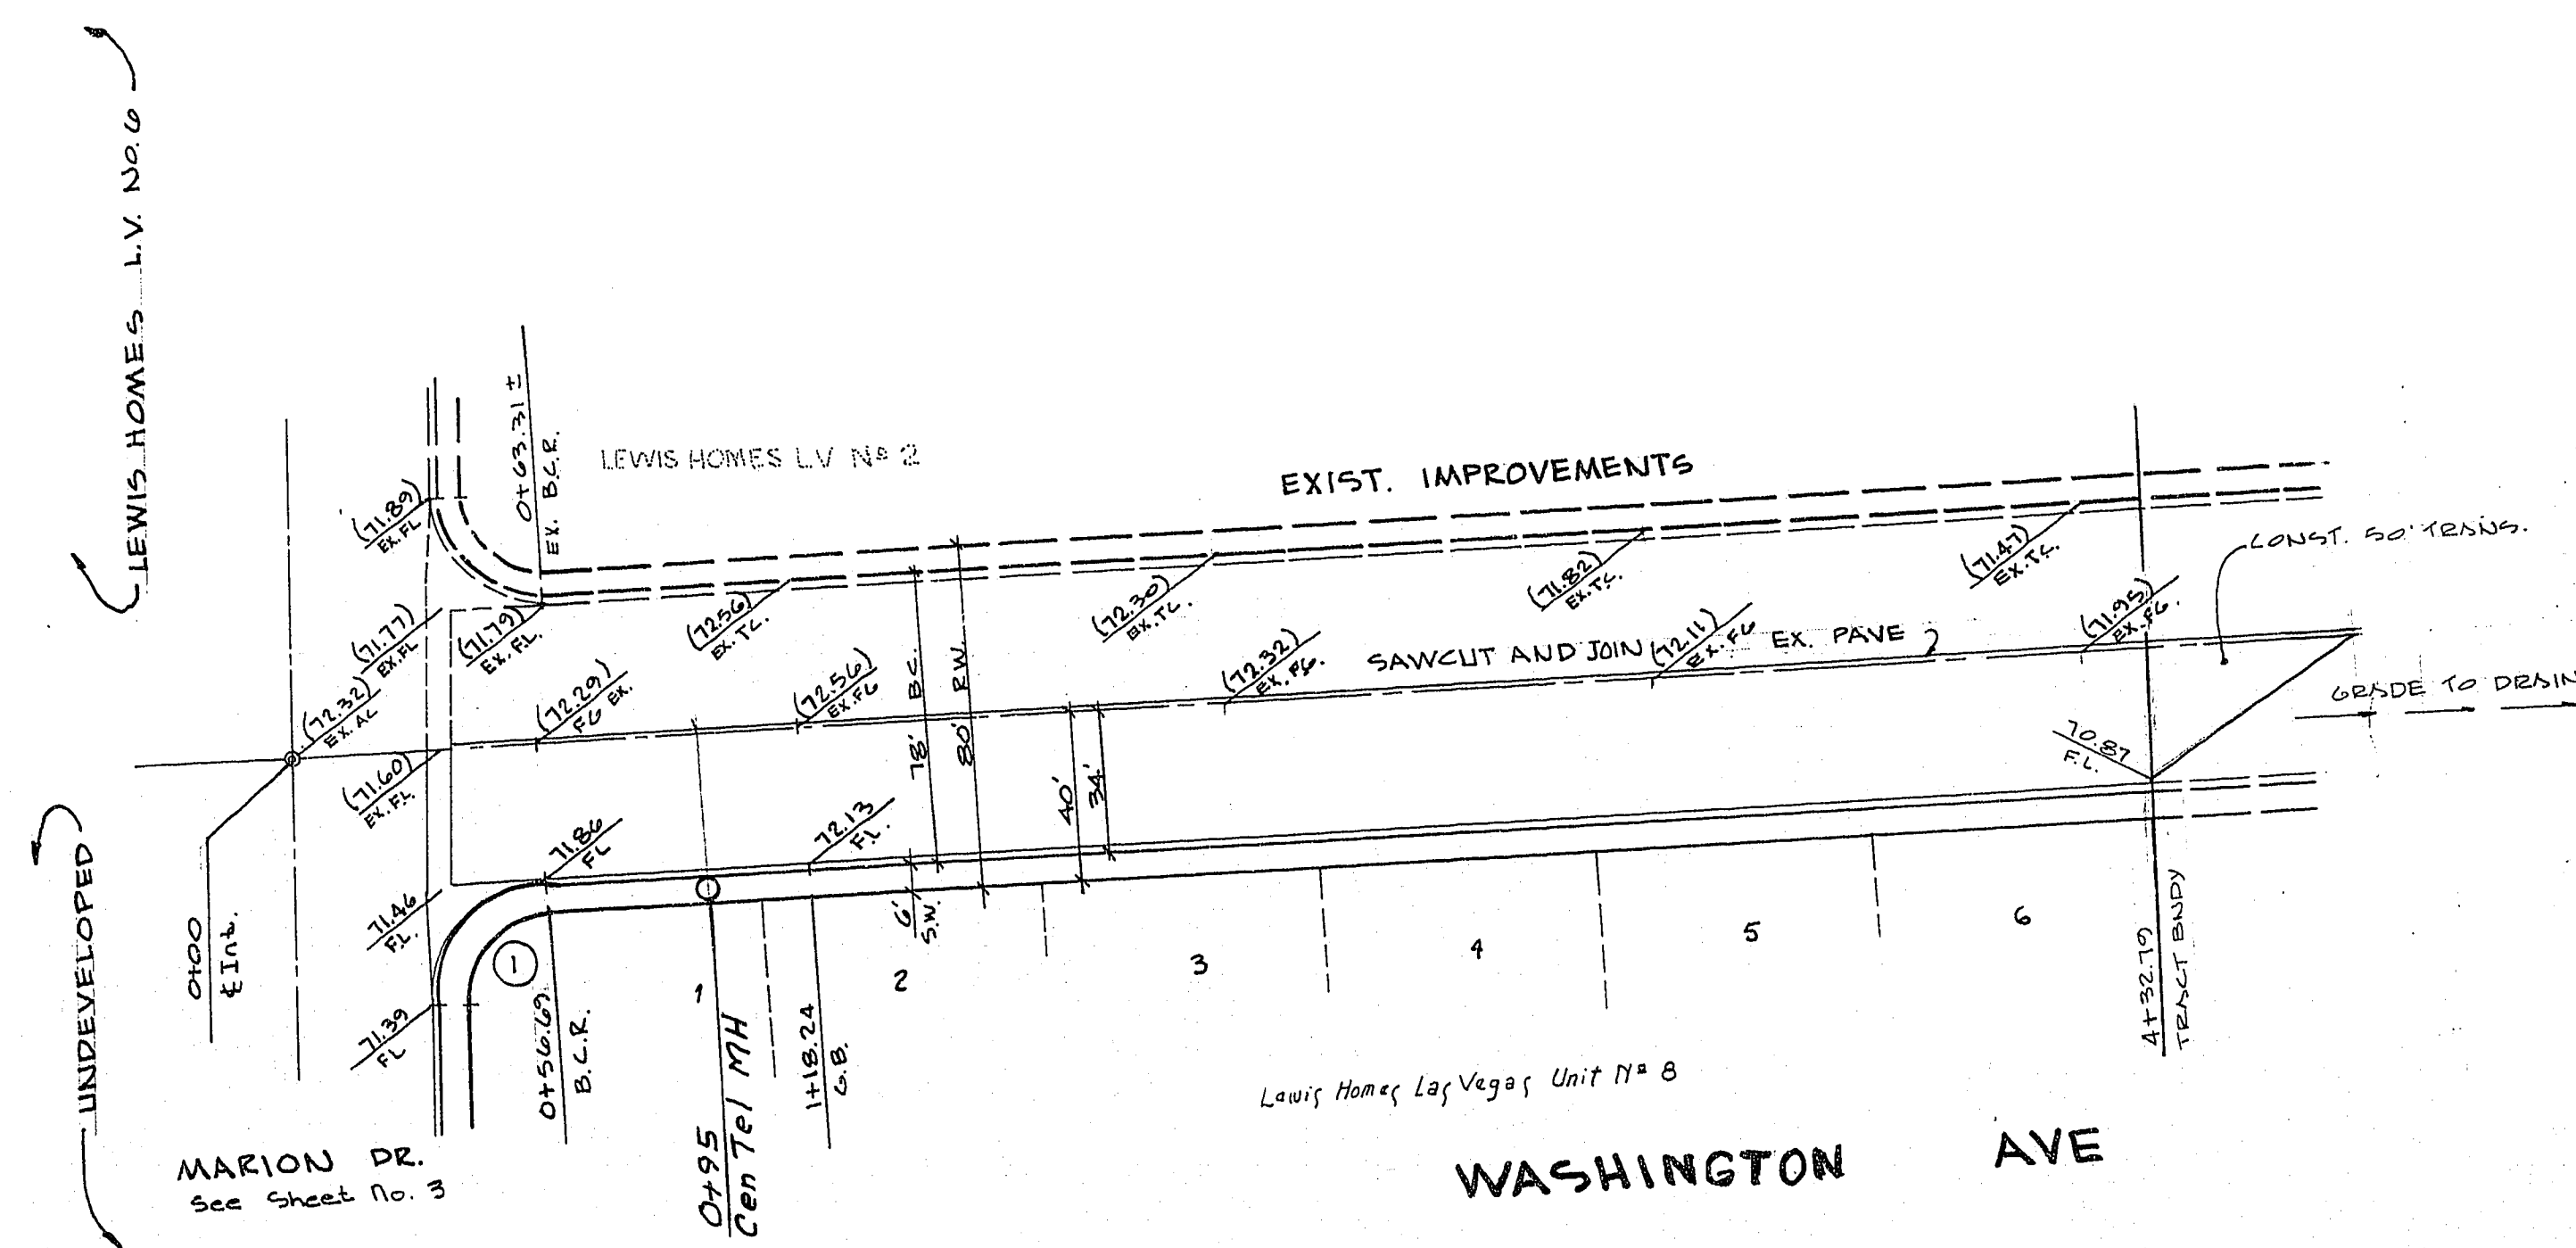


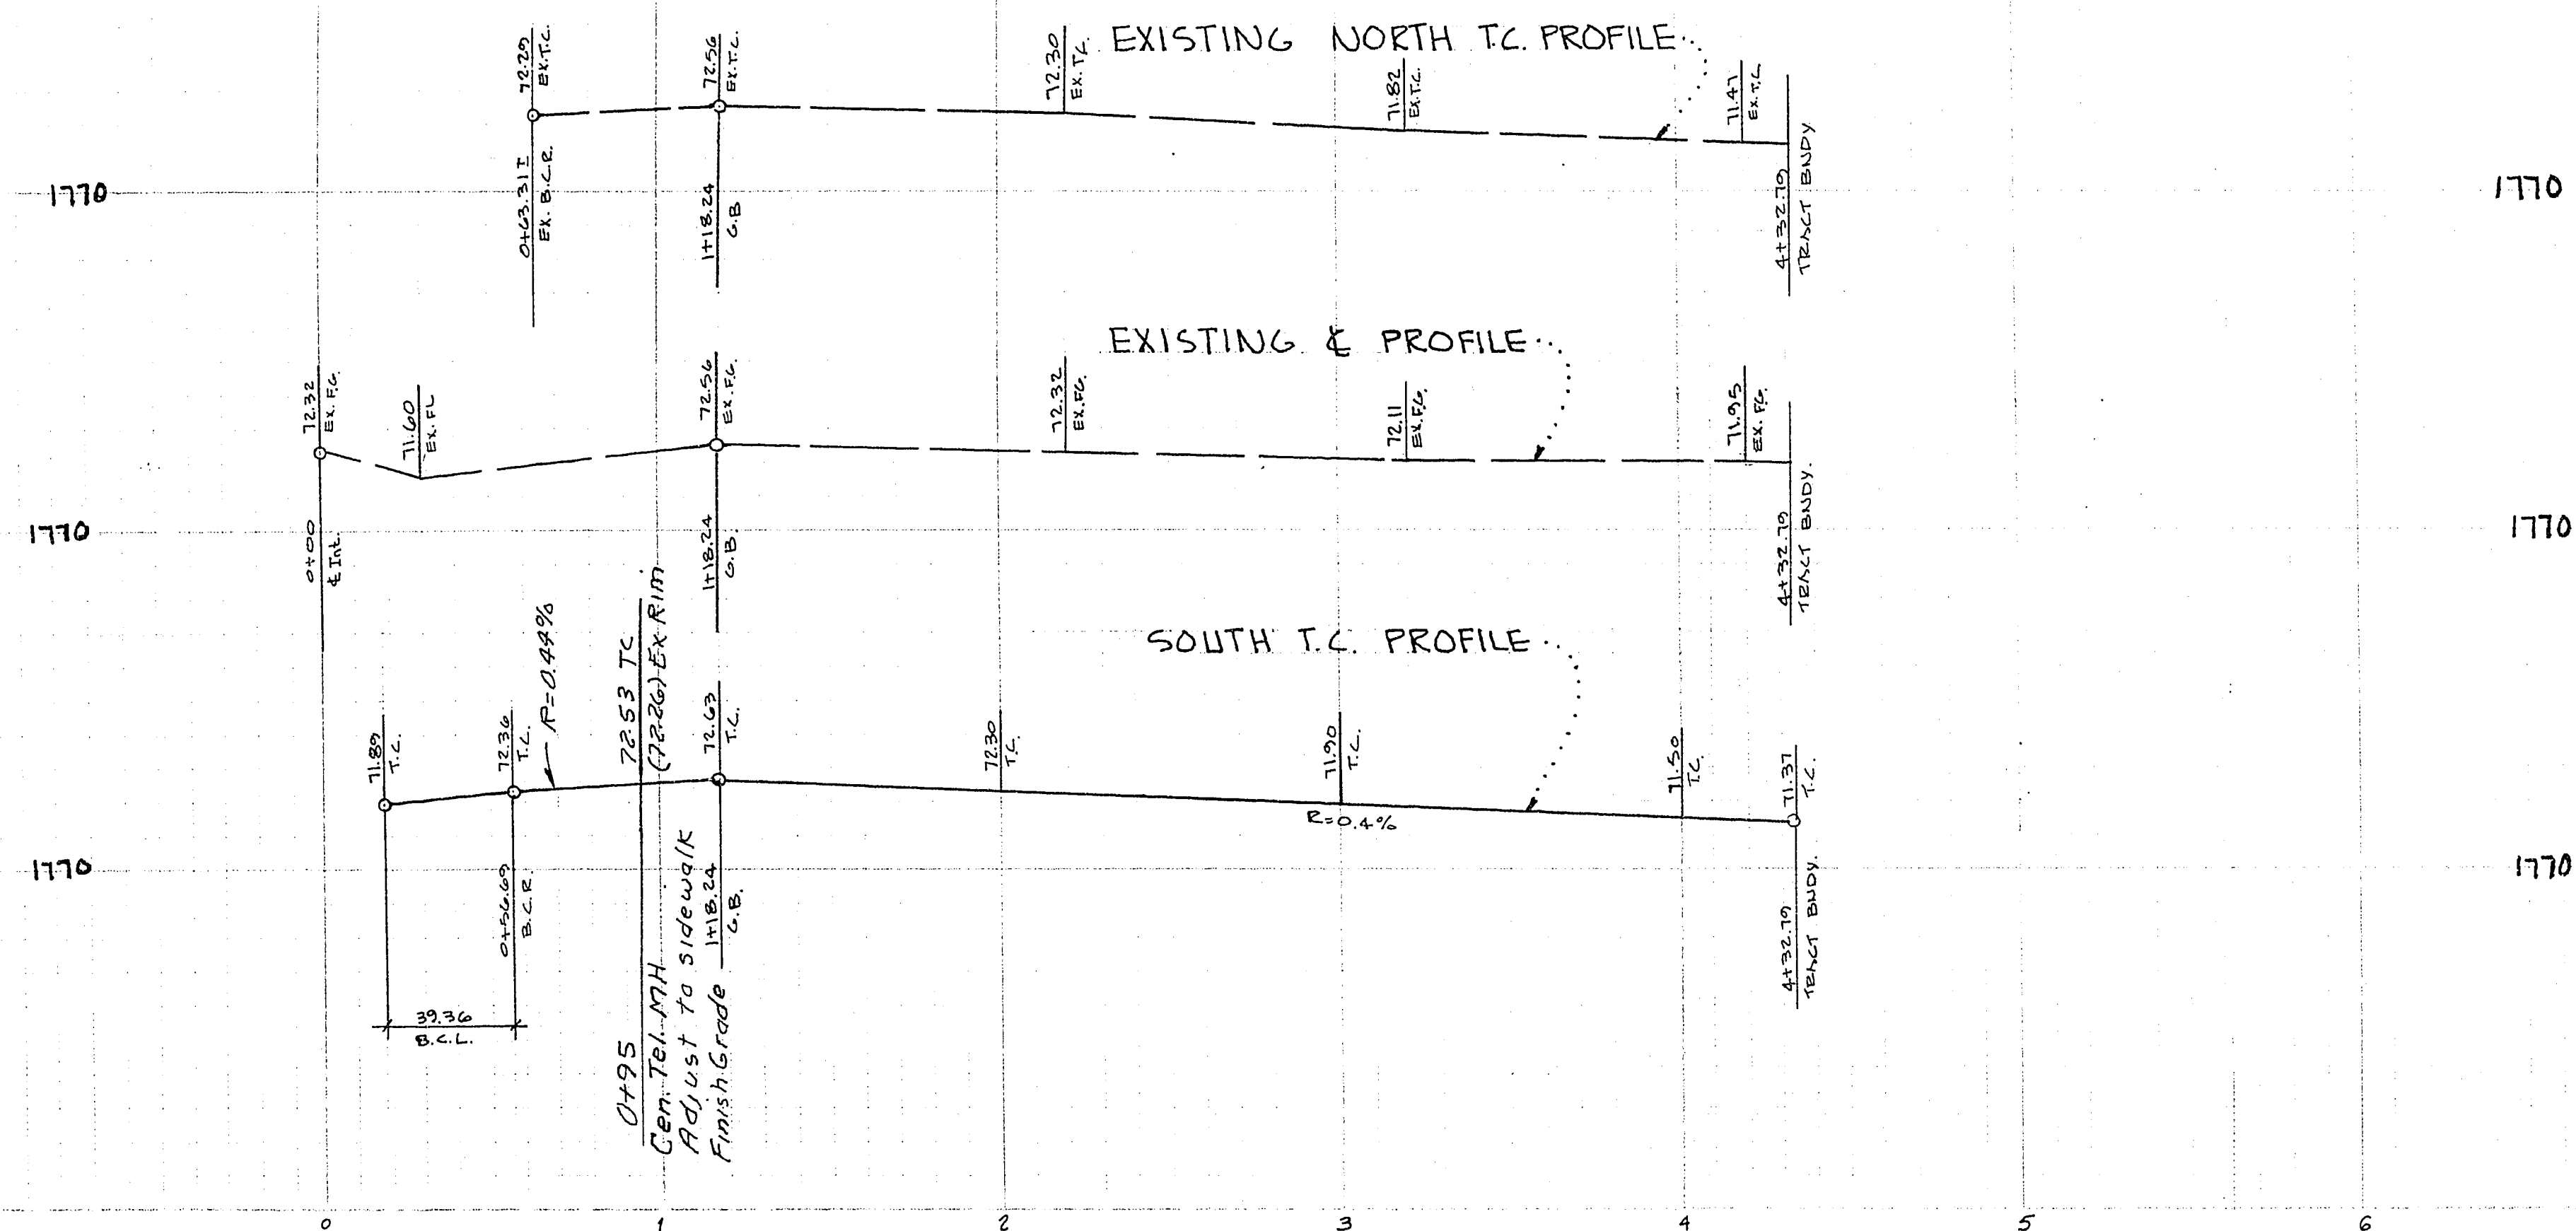

No.	A	E	L	T
1	86-45-08	26.00	39.37	24.51

APPROVED BY: James J. Hunter 1/27/76
 Las Vegas City Engineer
 Submitted By: Charley R. Johnson 7/3/75
 DATE

CONSULTING ENGINEERS & PLANNERS 2501 PARKVIEW ROAD, LAS VEGAS, NEVADA 89106 (702) 735-1027	
LEWIS HOMES LAS VEGAS UNIT NO. 8 WASHINGTON AVENUE STREET PLAN & PROFILE	
SCALE:	WO. NO. 2019
HORIZ: 1"=40'	DES. 7/3/75
VERT: 1"=4'	CHK. 9/23/75
SHEET 2	OF 9