
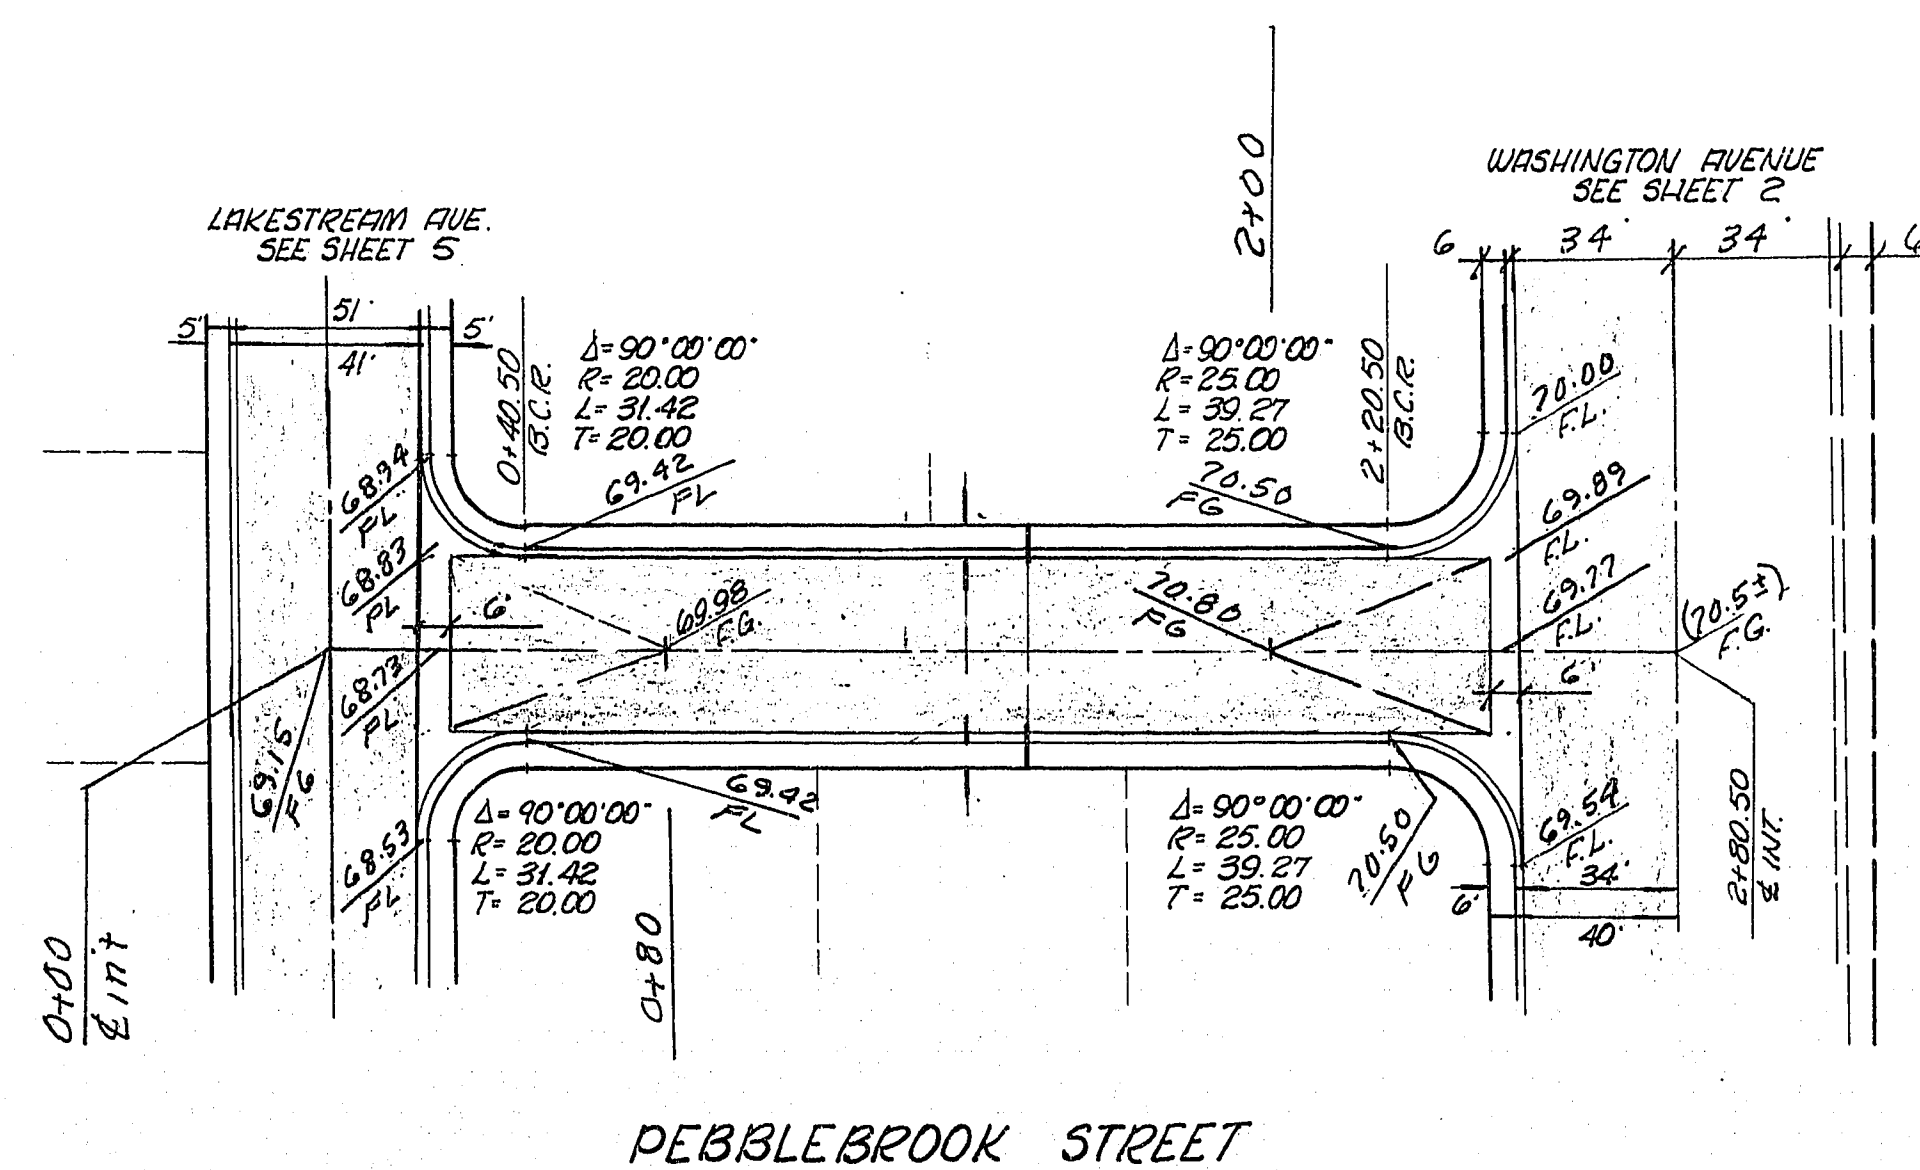


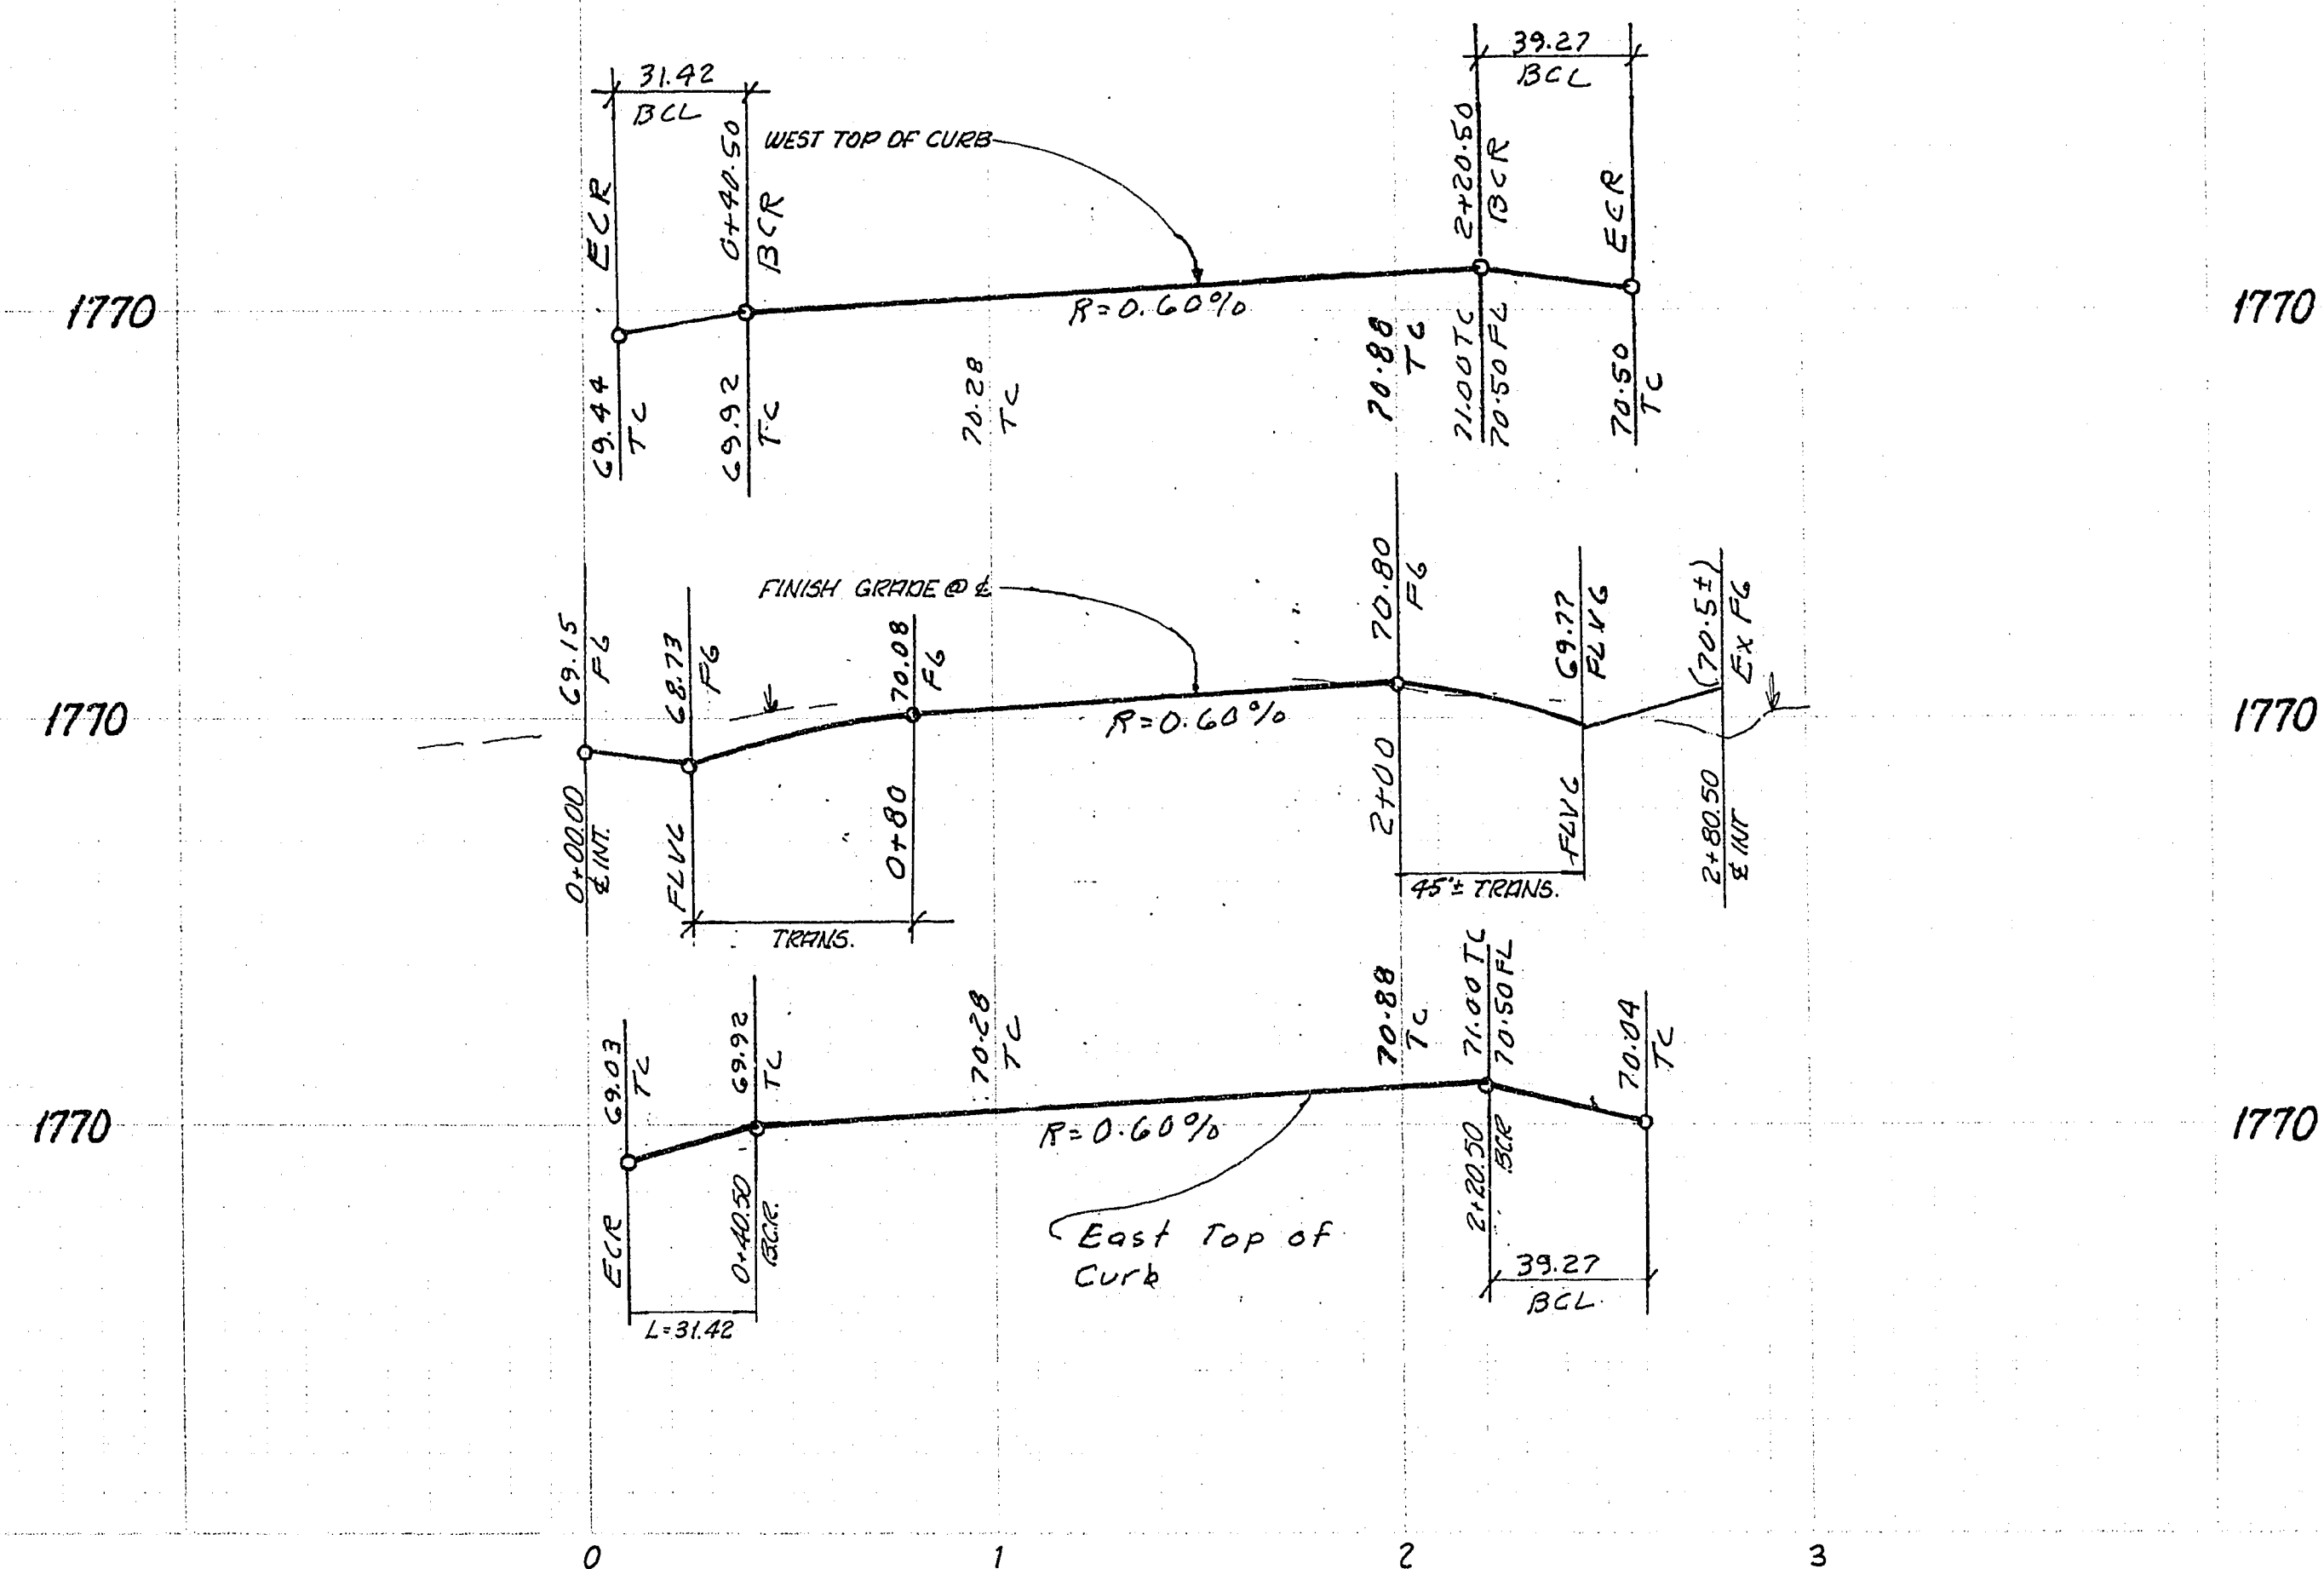

APPROVED BY

*William R. Purnia* 10/28/76  
Las Vegas City Engineer date

*C. D. Purnia* 10-27-76  
Las Vegas Field Engineer date

SUBMITTED BY

*Charley R. Johnson* 8/23/76  
Charley R. Johnson date  
New Cert 3005

|                                                                                 |                |                                                                                                |       |
|---------------------------------------------------------------------------------|----------------|------------------------------------------------------------------------------------------------|-------|
|                                                                                 |                | CONSULTING ENGINEERS • PLANNERS<br>2201 PARKVIEW BLVD LAS VEGAS, NEVADA 89102<br>TEL: 751-1125 |       |
| LEWIS HOMES LAS VEGAS<br>UNIT # 9A<br>PEBBLE BROOK ST.<br>STREET PLAN & PROFILE |                |                                                                                                |       |
| SCALE:                                                                          | WO. NO. 2019-9 | DATE 8/23/76                                                                                   | SHEET |
| HORIZ: 1" = 40'                                                                 | DES.           | REV.                                                                                           | OF    |
| VERT: 1" = 4'                                                                   | CHK.           | REV.                                                                                           | 4 11  |