



JOB NO. 5513.6120

9/78 DIETERICH-POST 65320

TYPICAL REAR & SIDE YARD SCARP

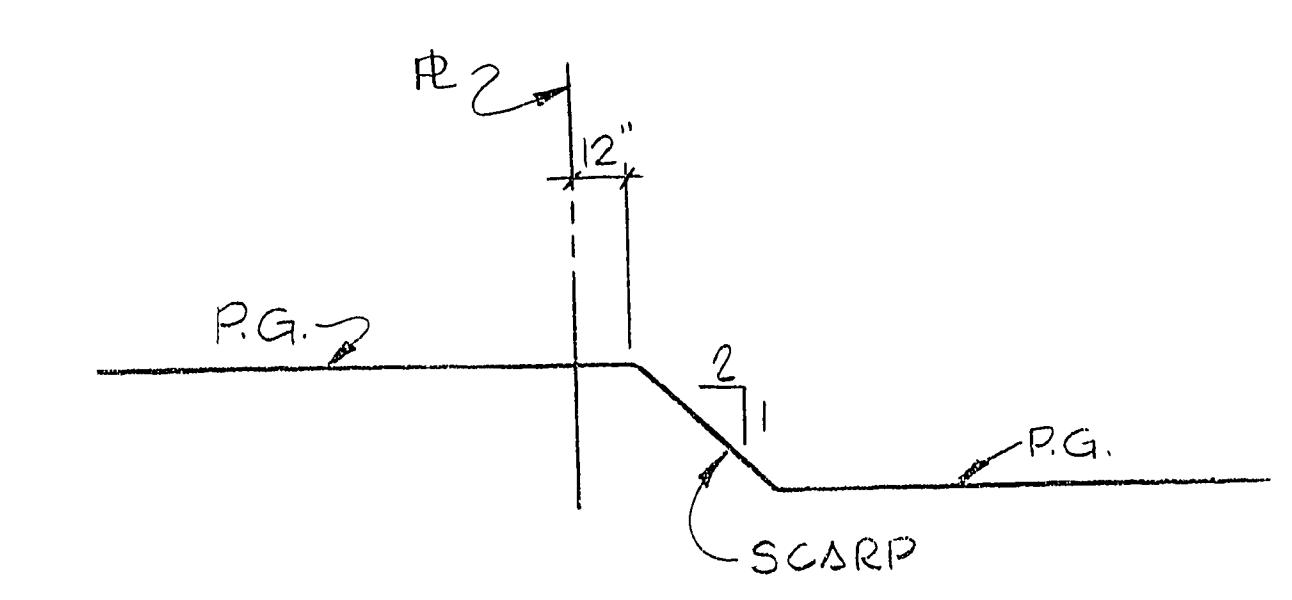

LEWIS HOMES SAHARA NO.10

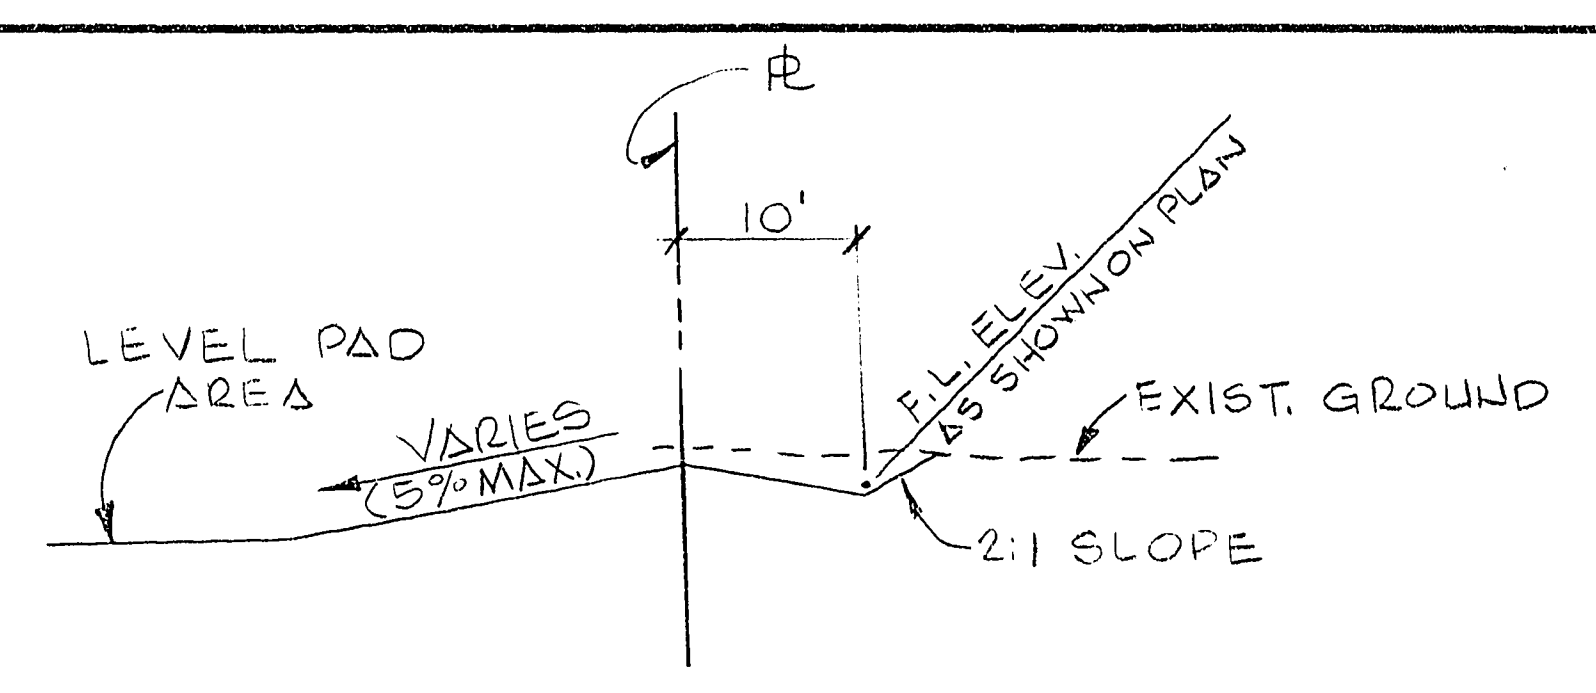

SECTION 3


DRIVE

APPROVALS

Cal. Diggins
C.I.V. ENGINEER
9-24-82
DATE

James B. [Signature]
CHIEF, LAND DEVELOPMENT AND
FLOOD CONTROL
9-15-82
DATE

William C. [Signature]
C.I.V. QUALITY CONTROL ENG'R.
9-20-82
DATE

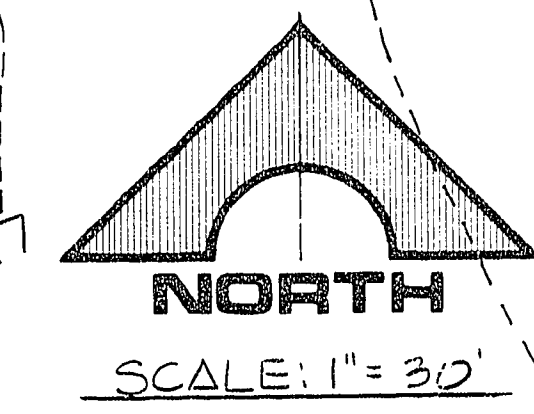

SECTION 1

SECTION 2

MATCHLINE - SEE SHT. NO. 8

REV	DATE	DESCRIPTION
1	7/2/81	371.1 - 7/2/81
2	7/2/81	371.1 - 7/2/81
G.C. WALLACE
Consulting Engineers, Inc.
1100 East Sahara Ave. • Las Vegas, Nevada 89104 • 732-3330

LEWIS HOMES OF NEVADA
LEWIS HOMES-SAHARA NO.11
GRADING PLAN II

SHEET
9
OF 4 SHEETS

237.61 1074-2027-11