
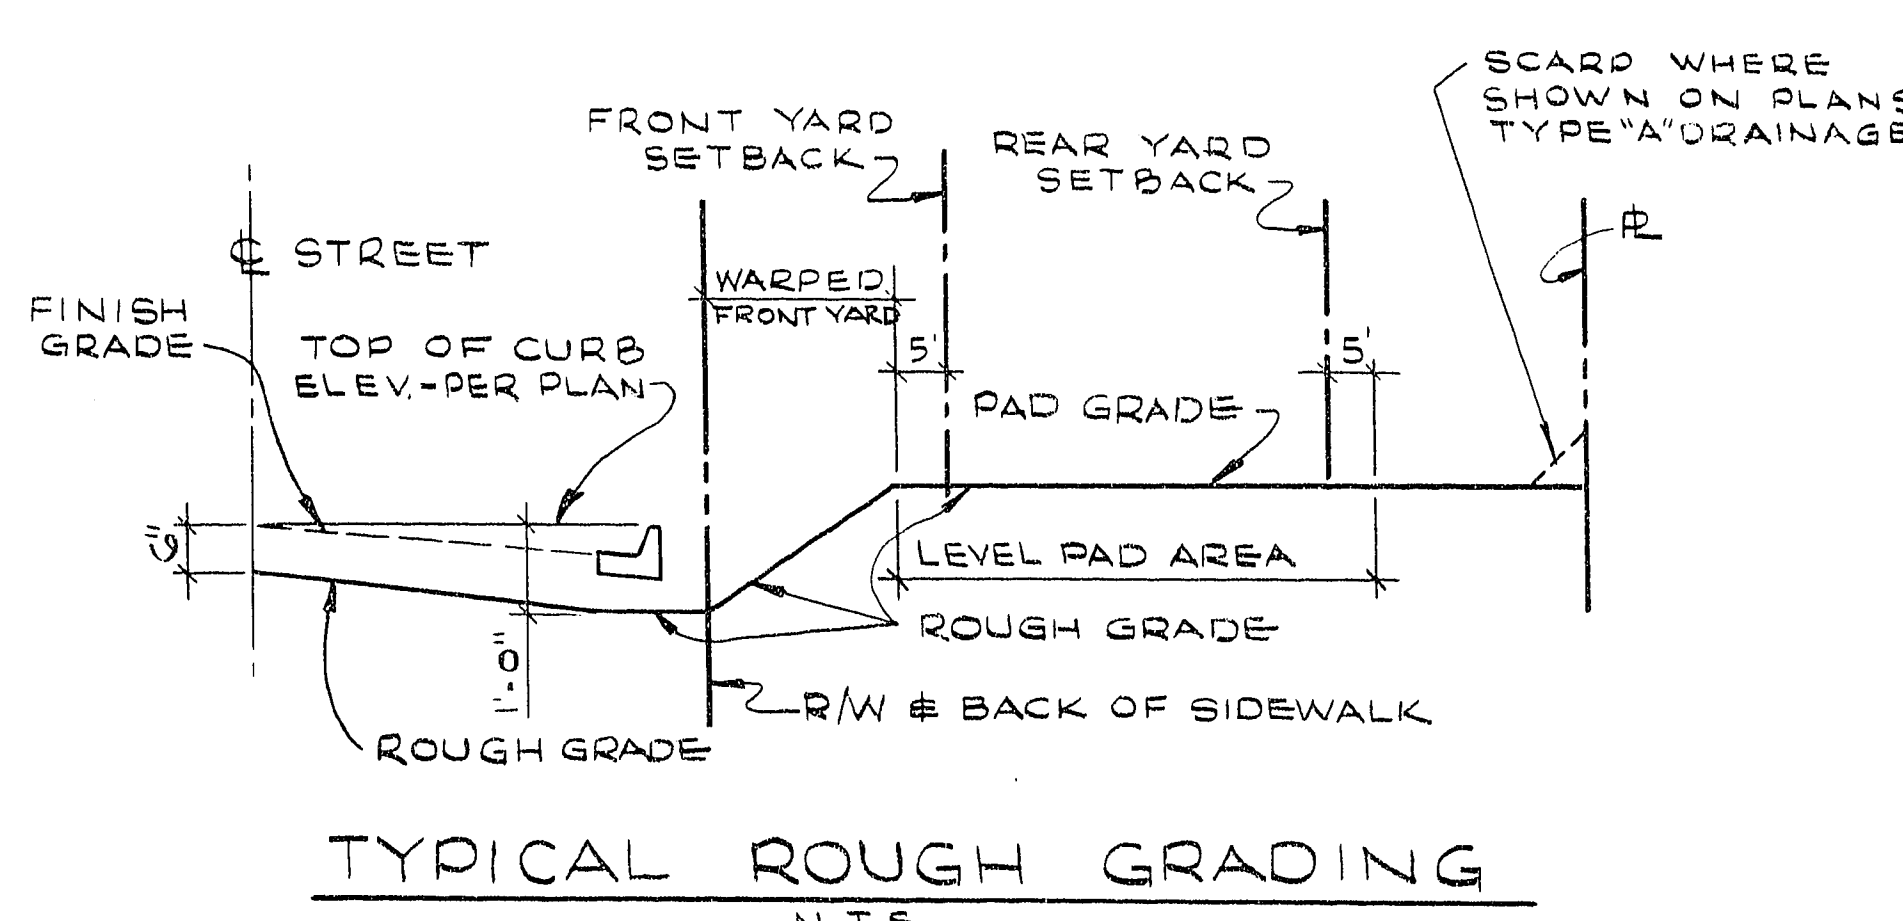
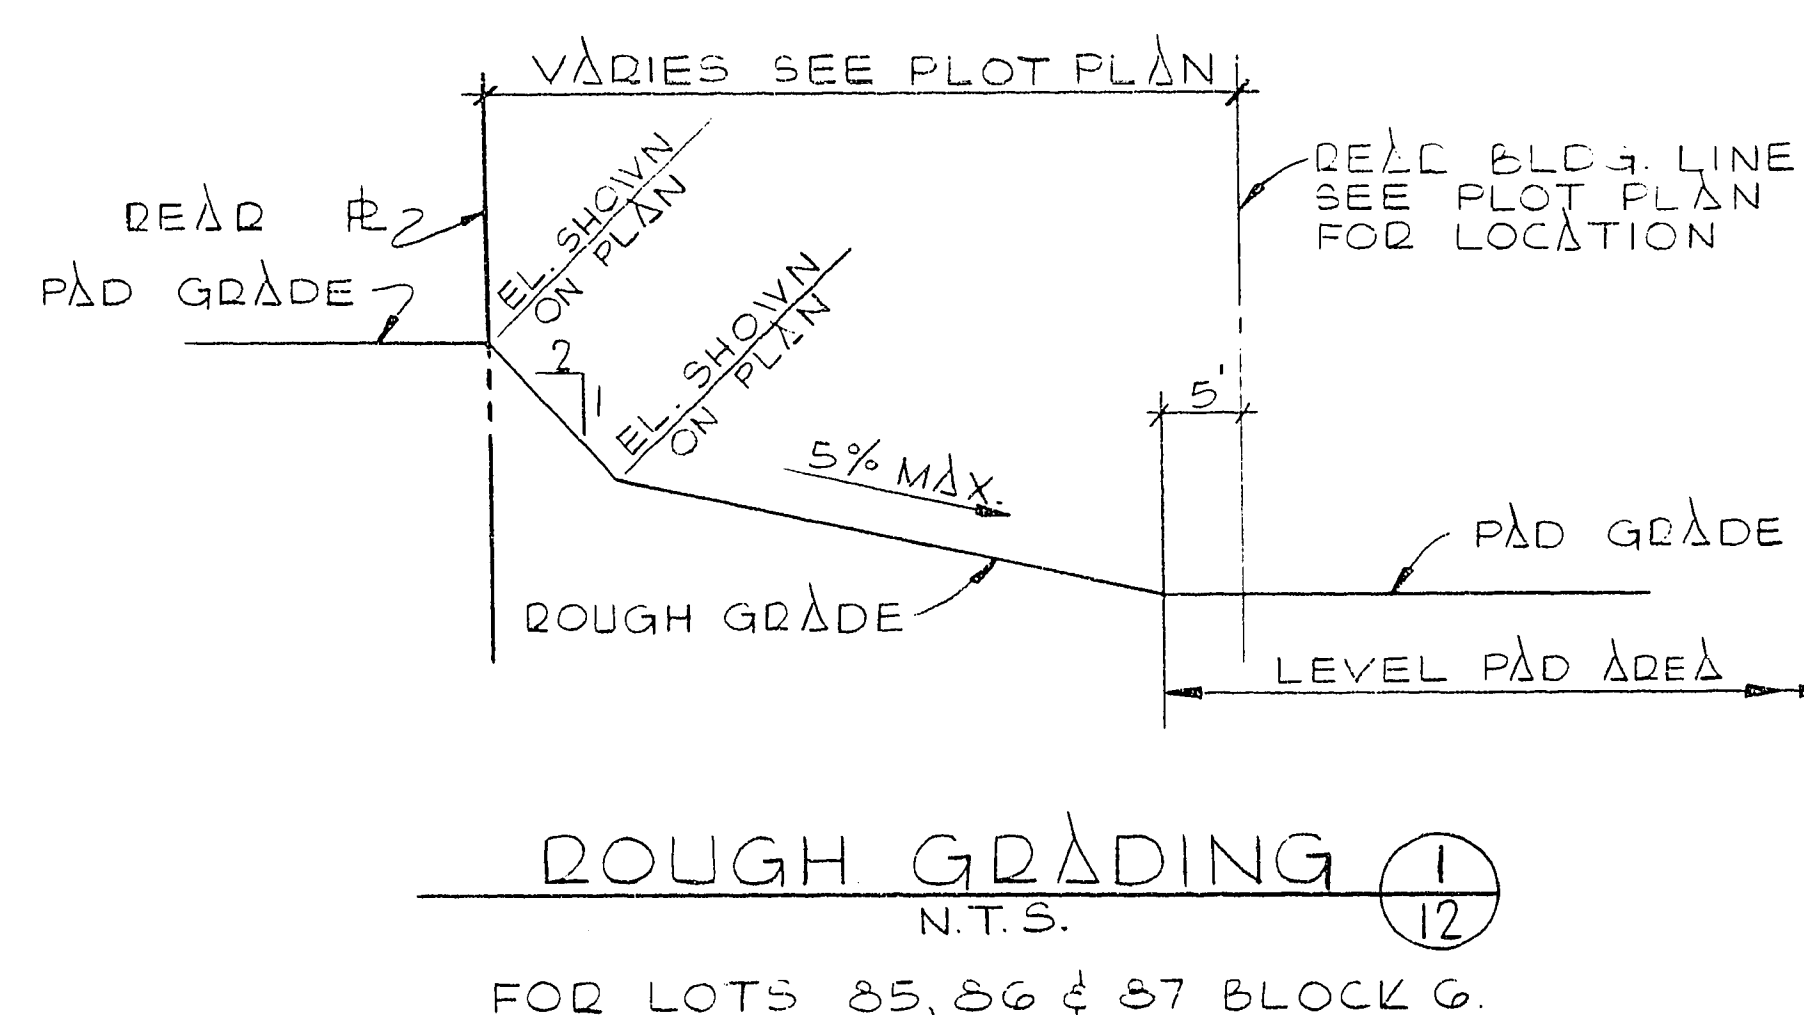
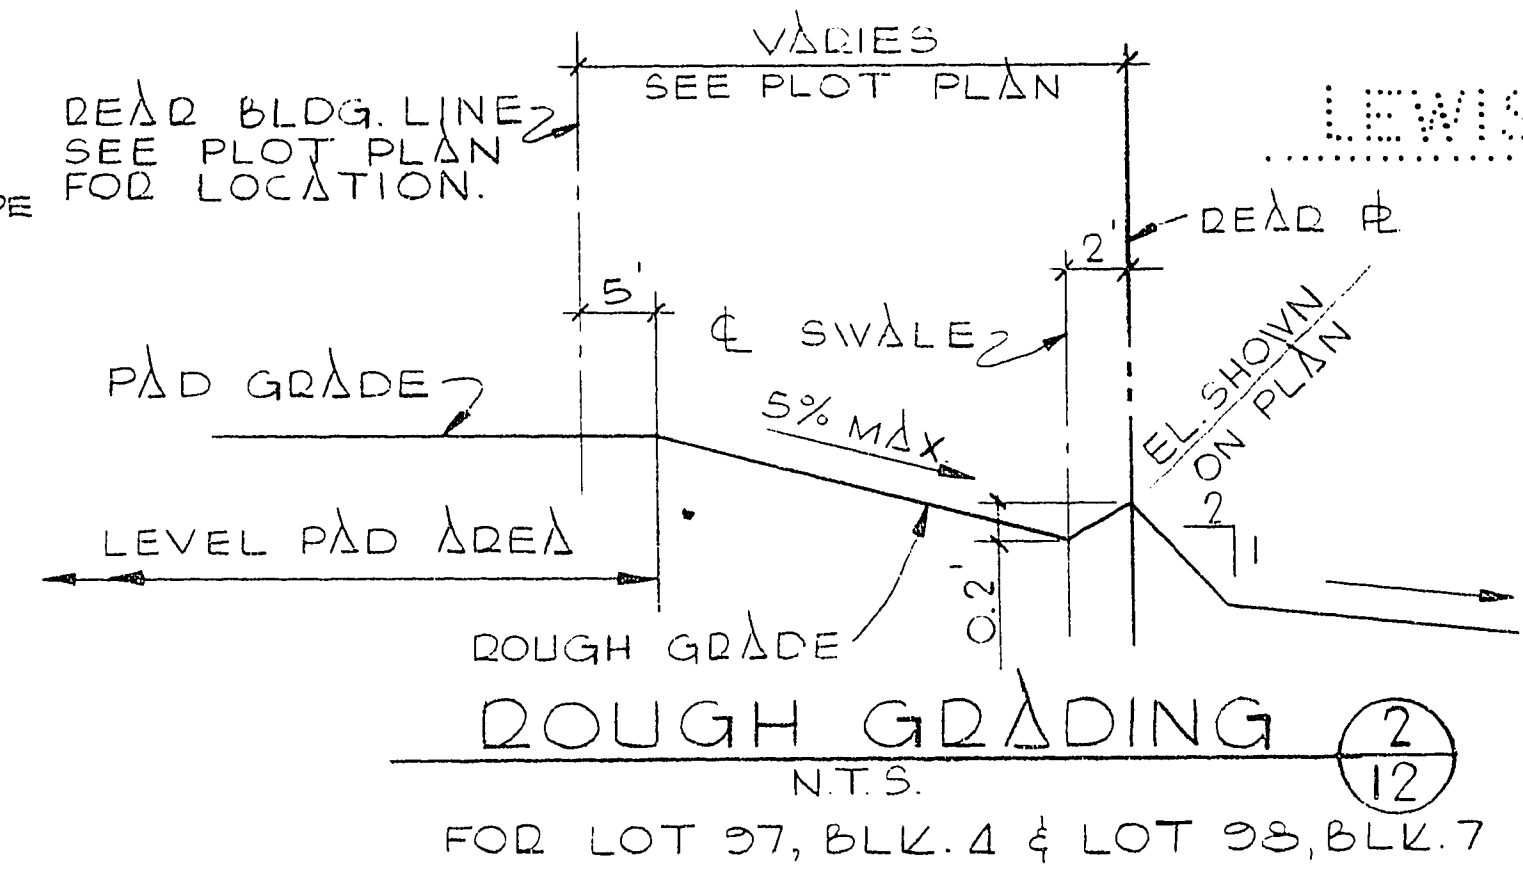


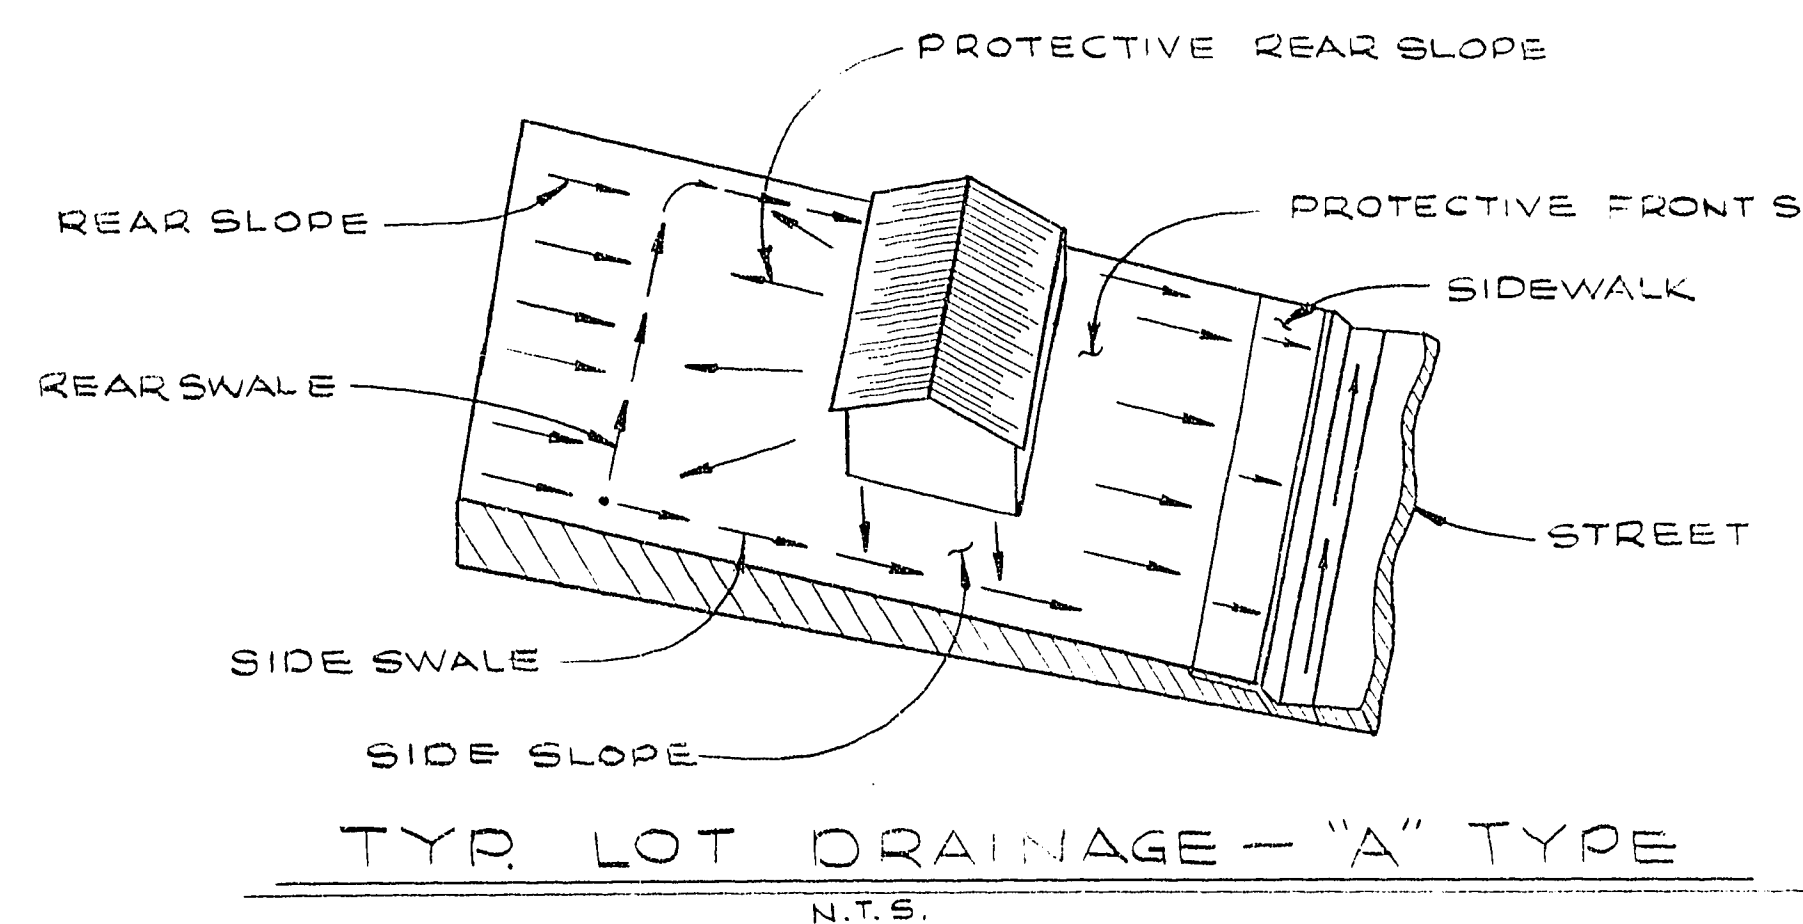

- LEGEND
- (1) BLOCK NUMBER
 - (9) LOT NUMBER
 - (10.4) PAD GRADE
 - T.C. TOP OF CURB
 - F.G. FINISHED GRADE
 - F.L. FLOW LINE
 - DITCH OR SWALE
 - 05--- EXISTING CONTOUR
 - 2:1 SCARP
 - FRONT YARD SETBACK 25' & CORNER LOT
 - SIDE YARD SETBACK 15'

- NOTES:
- INDICATED GRADES OTHER THAN T.C., F.G. & GUTTER F.L. ARE ROUGH GRADES (0.3' BELOW FINISHED GRADE).
 - ALL LOTS ARE F.H.D. TYPE "A" DRAINAGE.
 - EXCAVATION = FOR EXCAVATION QUANTITIES SEE LEWIS HOMES - SAHARA UNIT NO. 2

APPROVALS:

CITY ENGINEER _____ DATE _____

FIELD ENGINEER _____ DATE _____


QUALITY CONTROL ENGR _____ DATE _____

ENGINEER'S CERTIFICATE:

I HEREBY CERTIFY THAT THESE PLANS AND/OR SPECIFICATIONS COMPLY WITH F.H.A. OBJECTIVES, MINIMUM PROPERTY STANDARDS, LOCAL ACCEPTABLE STANDARDS & REQUIREMENTS & REPRESENTS THE BEST OF MY PROFESSIONAL JUDGEMENT.

G.C. WALLACE - R.P.E. # 1815 DATE 11/22/76

LEWIS HOMES - SAHARA NO. 2

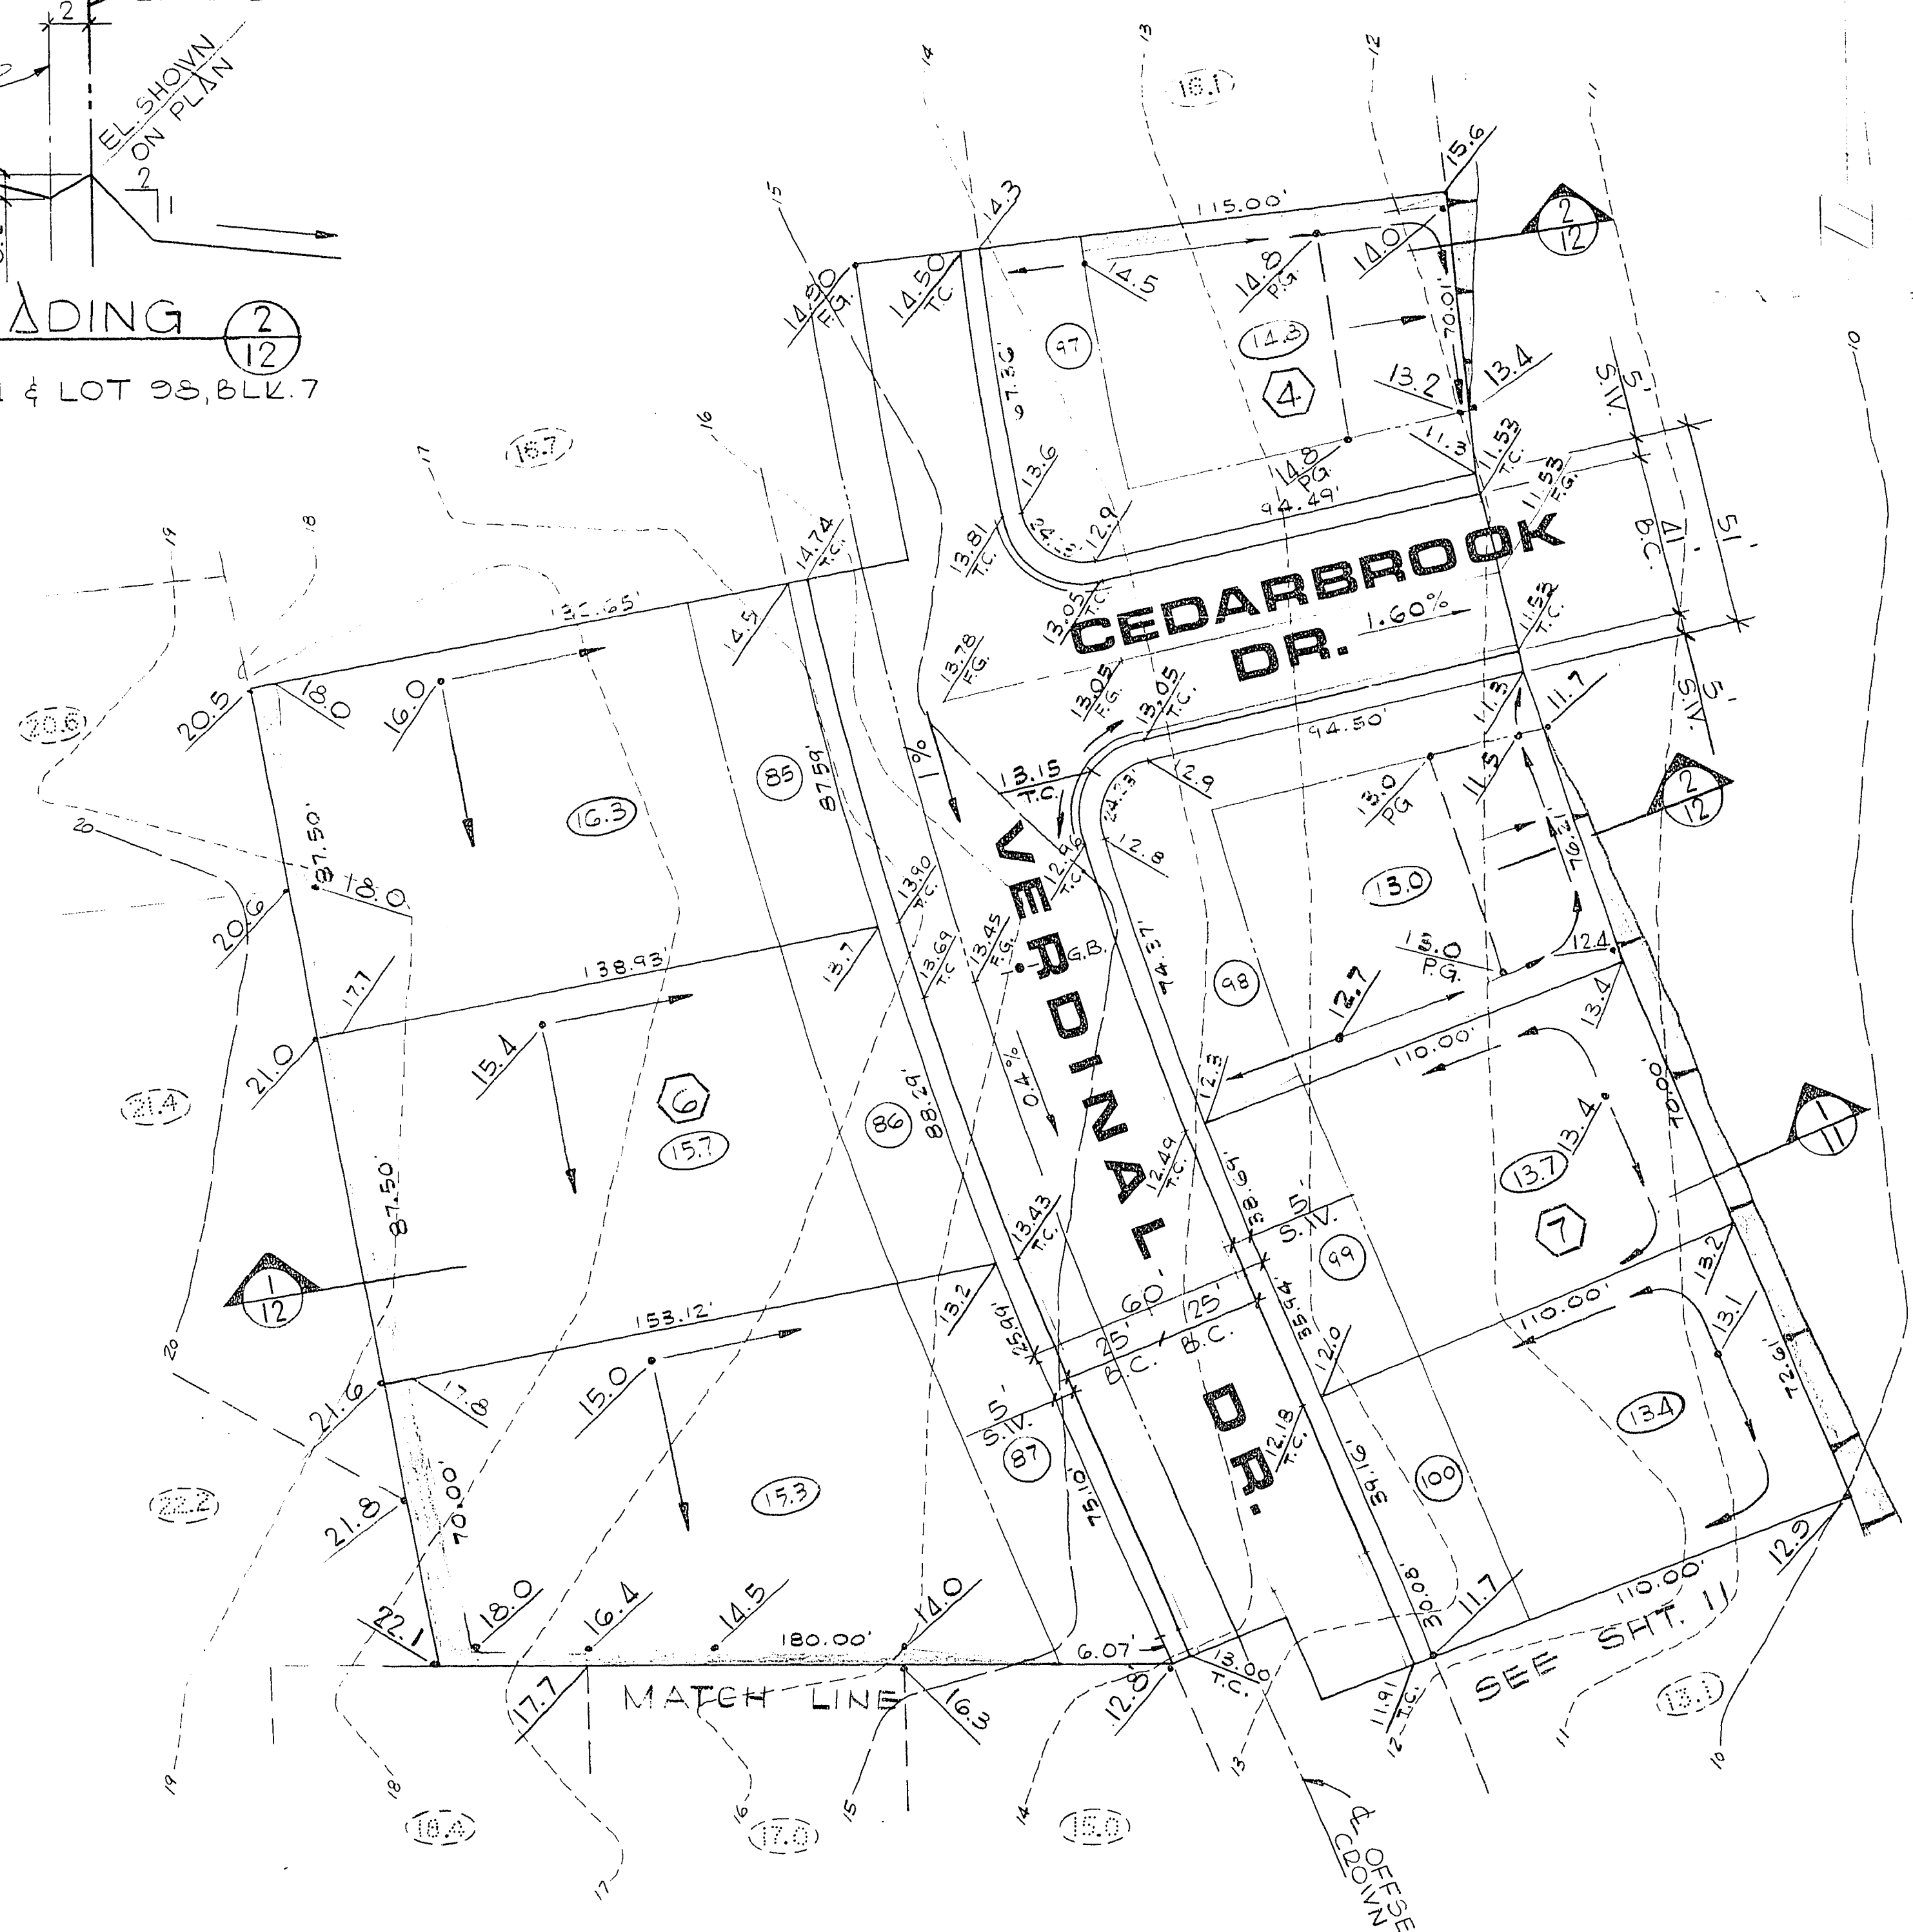

REVISIONS		DATE	DESCRIPTION
1	11/22/76	1815	REV. PER HUD LTR. 12/1/76.
2	11/22/76	1815	REV. GRADING CEDAR BROOK DR.

WALLACE - MONTGOMERY, A JOINT VENTURE	RECOMMENDED BY	DATE
G. C. WALLACE, Consulting Engineer	G. C. WALLACE	11/22/76
MONTGOMERY ENGINEERS OF NEVADA	MONTGOMERY ENGINEERS OF NEVADA	
735-7198	735-7198	
LAS VEGAS, NEVADA	LAS VEGAS, NEVADA	

LEWIS HOMES OF NEVADA	LEWIS HOMES - SAHARA UNIT NO. 3	GRADING PLAN II
SHEET		12
OF 12, SHEETS		

5543.1030

23-7-115 1074-2027-3