



PROFILE
SCALE: HORIZ. 1"=30'
VERT. 1"=3'

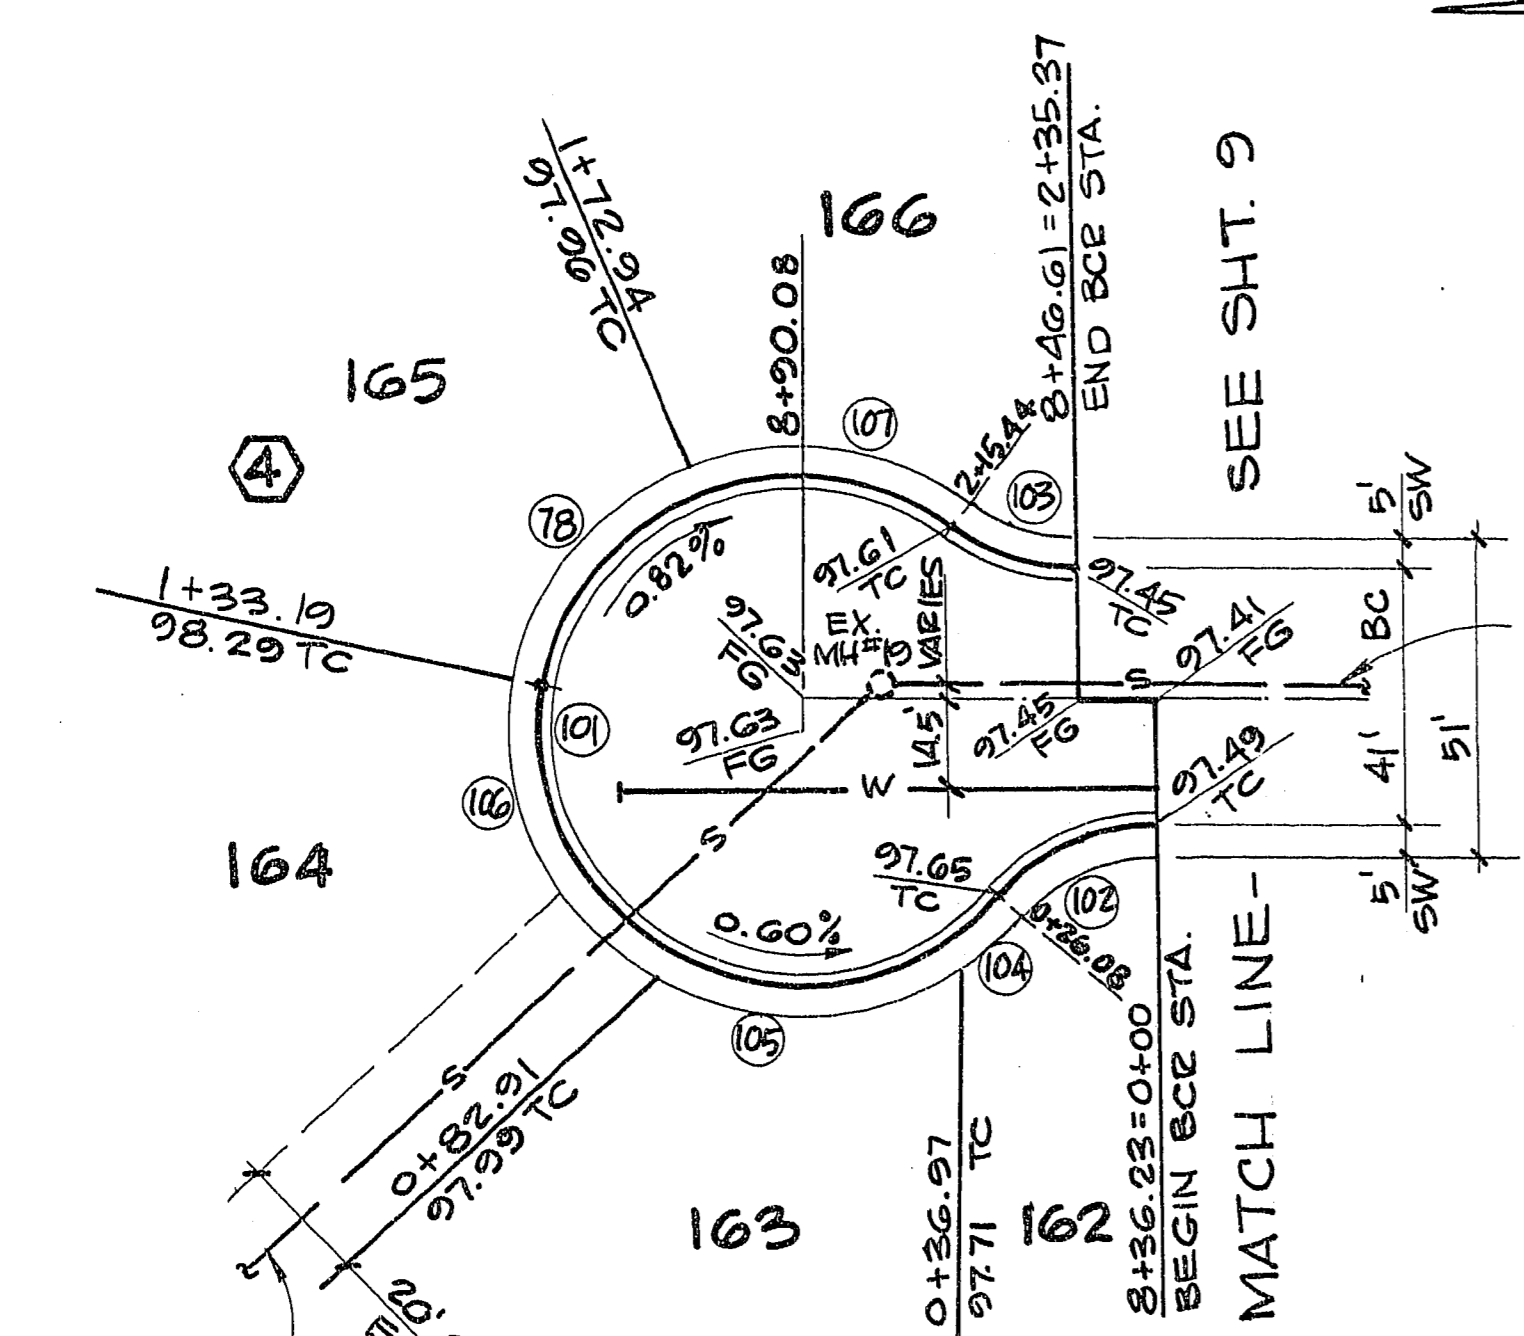

NO	Δ	BCR	L	T
78	56°14'09"	40.50	39.75	21.64
81	42°25'12"	55.00	40.72	21.34
82	32°32'56"	55.00	31.24	16.06
83	20°05'48"	55.00	19.29	9.74
84	12°27'08"	55.00	11.95	6.00
85	254°58'08"	40.50	180.23	-
86	77°05'32"	40.50	54.49	32.27
87	65°24'18"	40.50	46.23	26.00
101	267°52'38"	40.50	189.35	-
102	40°48'18"	30.00	26.08	13.93
103	38°04'20"	30.00	19.93	10.35
104	15°24'16"	40.50	10.89	5.48
105	64°59'09"	40.50	45.94	25.79
106	71°07'55"	40.50	50.28	28.96
107	60°07'09"	40.50	42.50	23.44

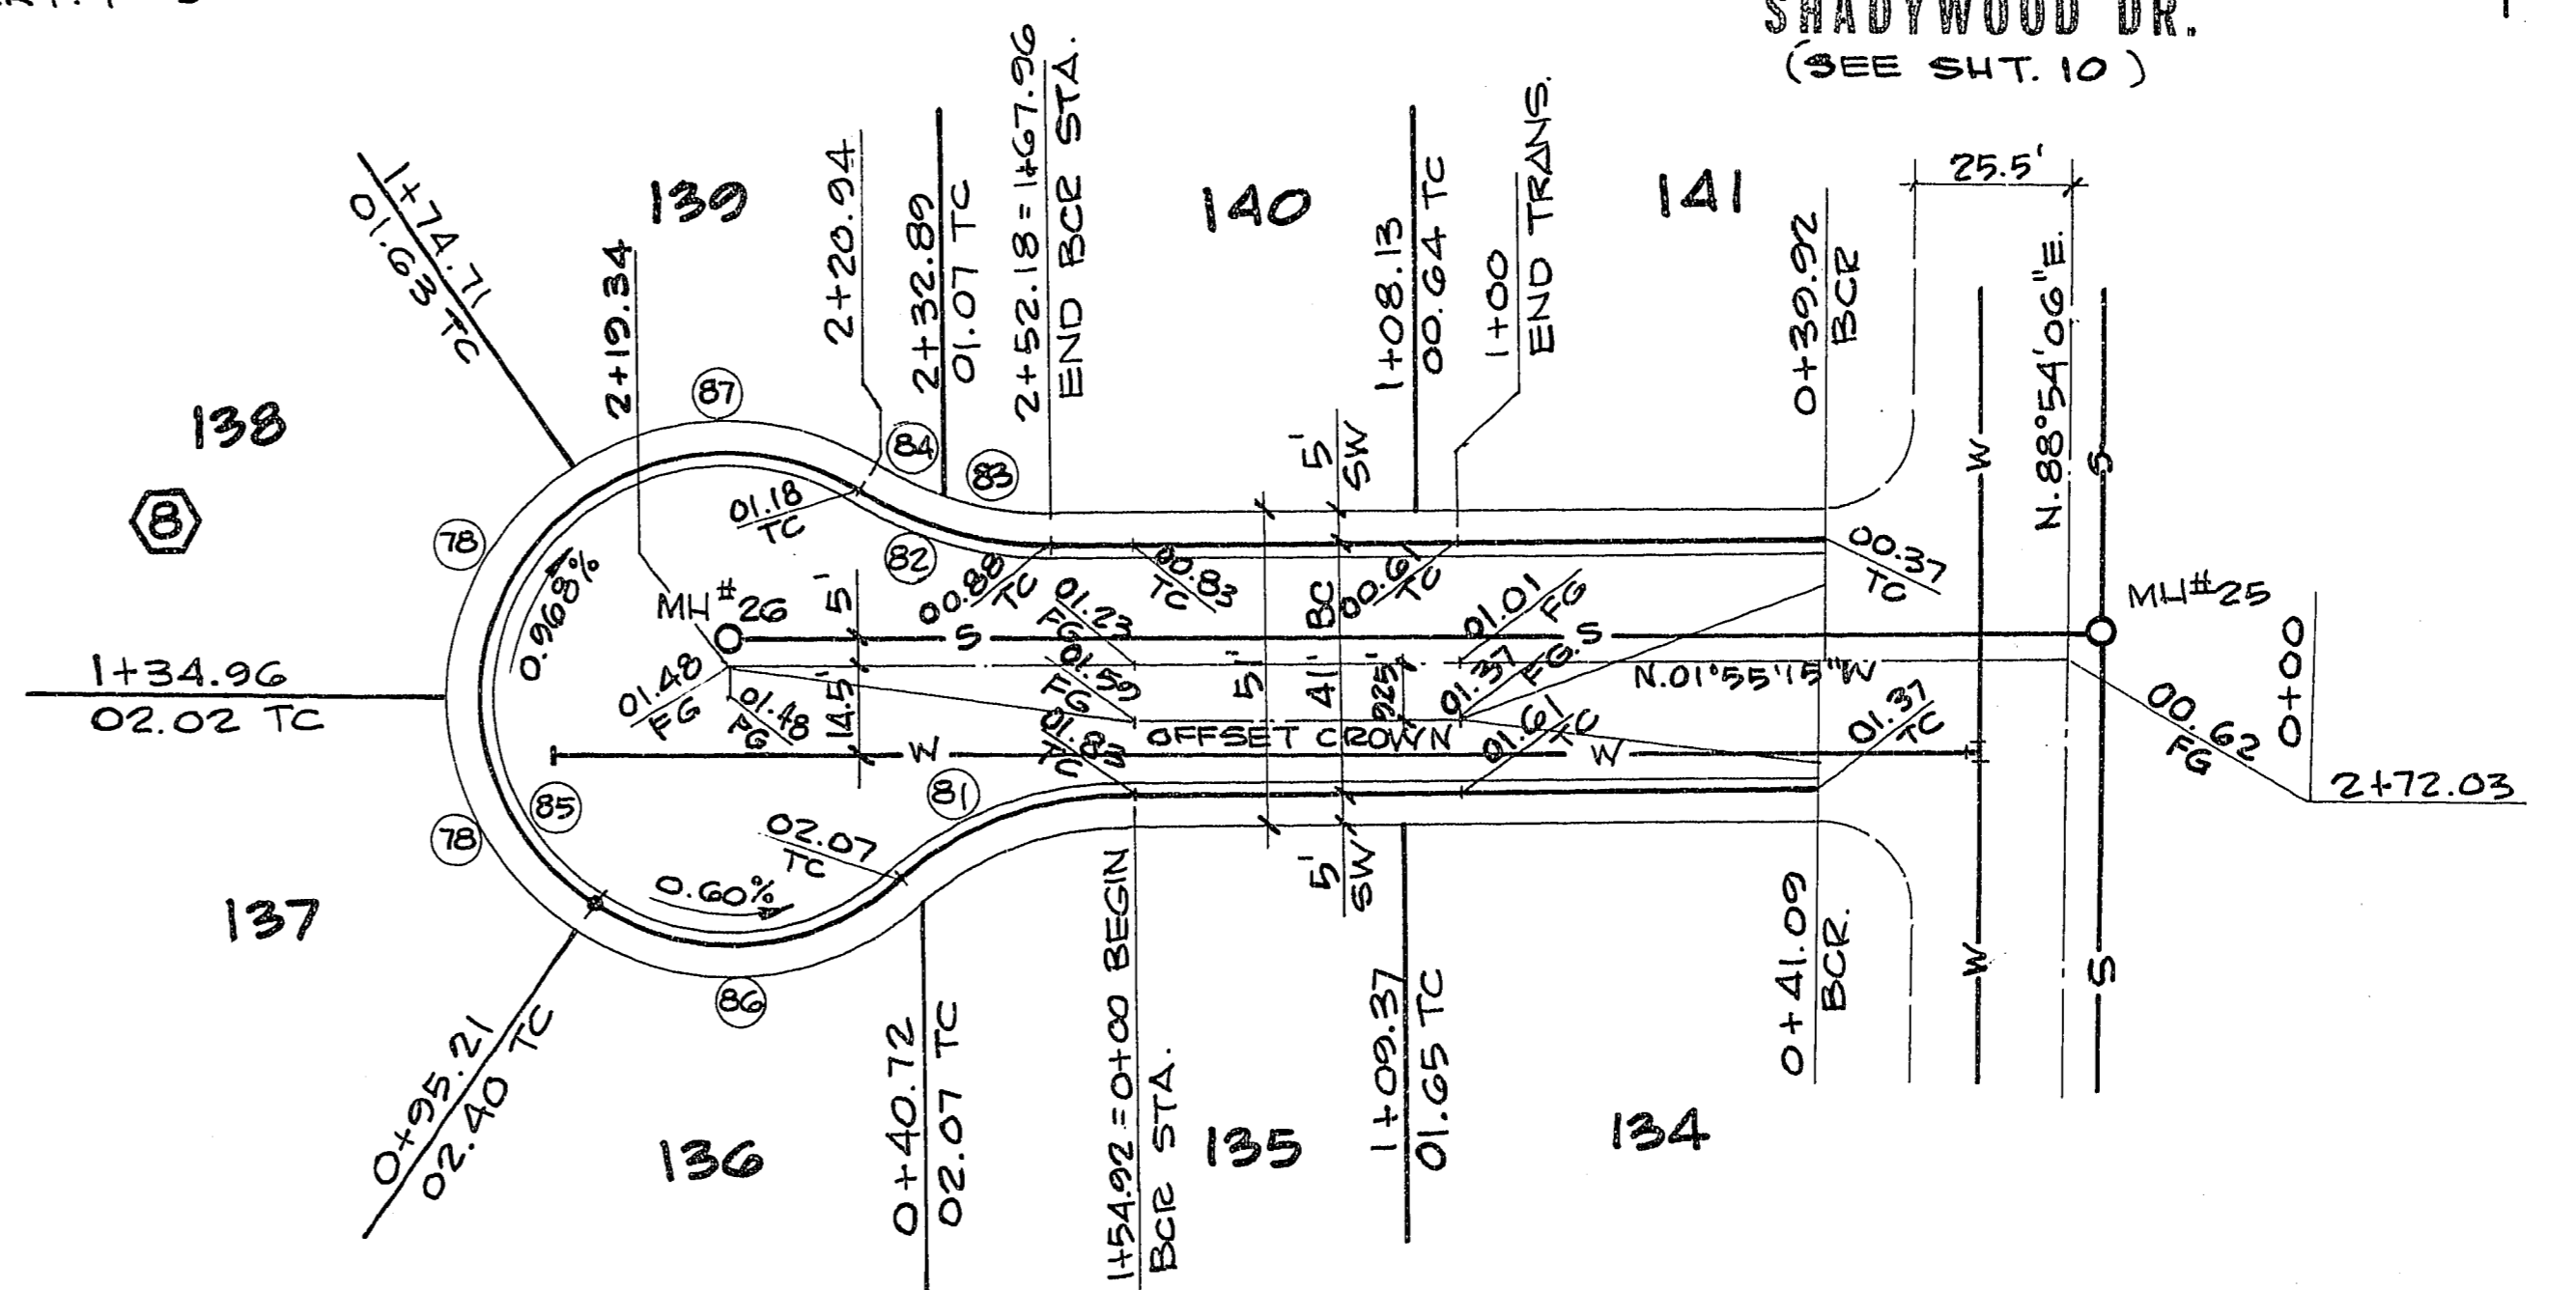

OAKLEAF CIRCLE

William Adams 3/27/78
 CITY ENGINEER DATE
[Signature] 3-16-78
 CLV TRAFFIC ENGR. DATE
[Signature] 3-23-78
 CLV SANITATION SUPT. DATE
[Signature] 3/6/78
 CLV FIELD OPERATIONS ENGR. DATE
[Signature] 3/6/78
 CLV ELECTRICAL COORDINATOR DATE

RECOMMENDED BY: *[Signature]*
 BY: *[Signature]*
 G. C. WALLACE
 CONSULTING ENGINEERS, INC.
 1100 East Sahara Ave. - Las Vegas, Nevada 89104 • 732-3330
 SHEET **13** OF 16 SHEETS
 1078-2021-4/5

5543 1040
5543 1050