
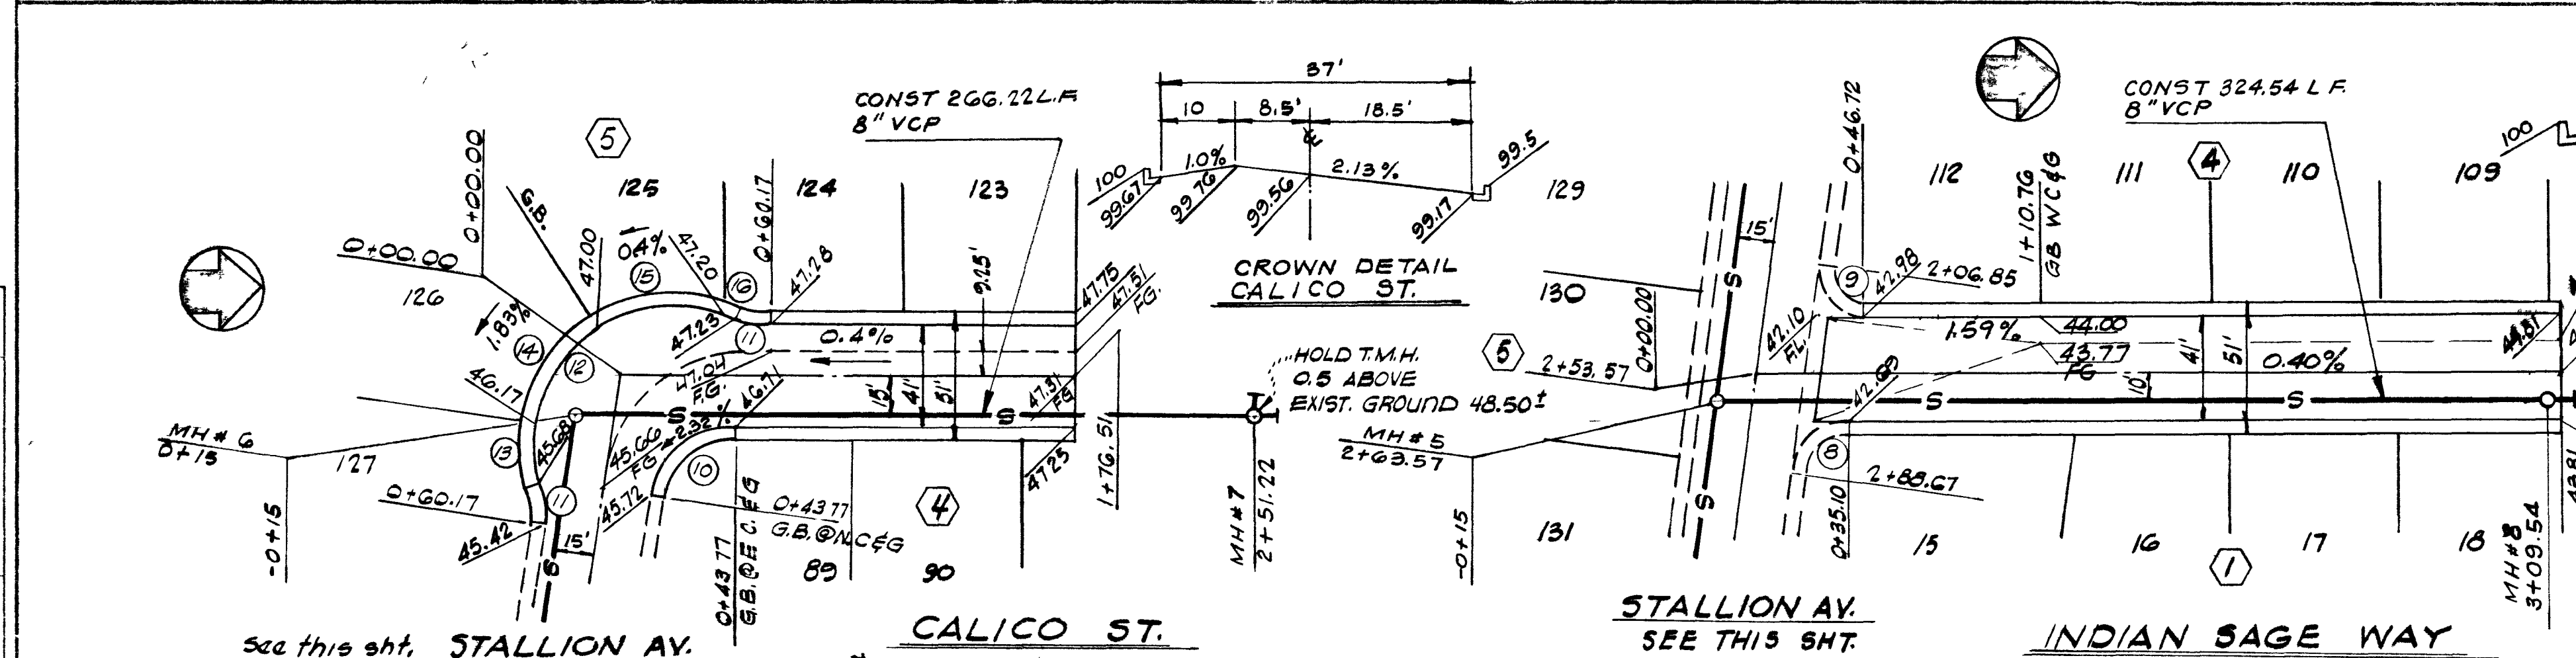
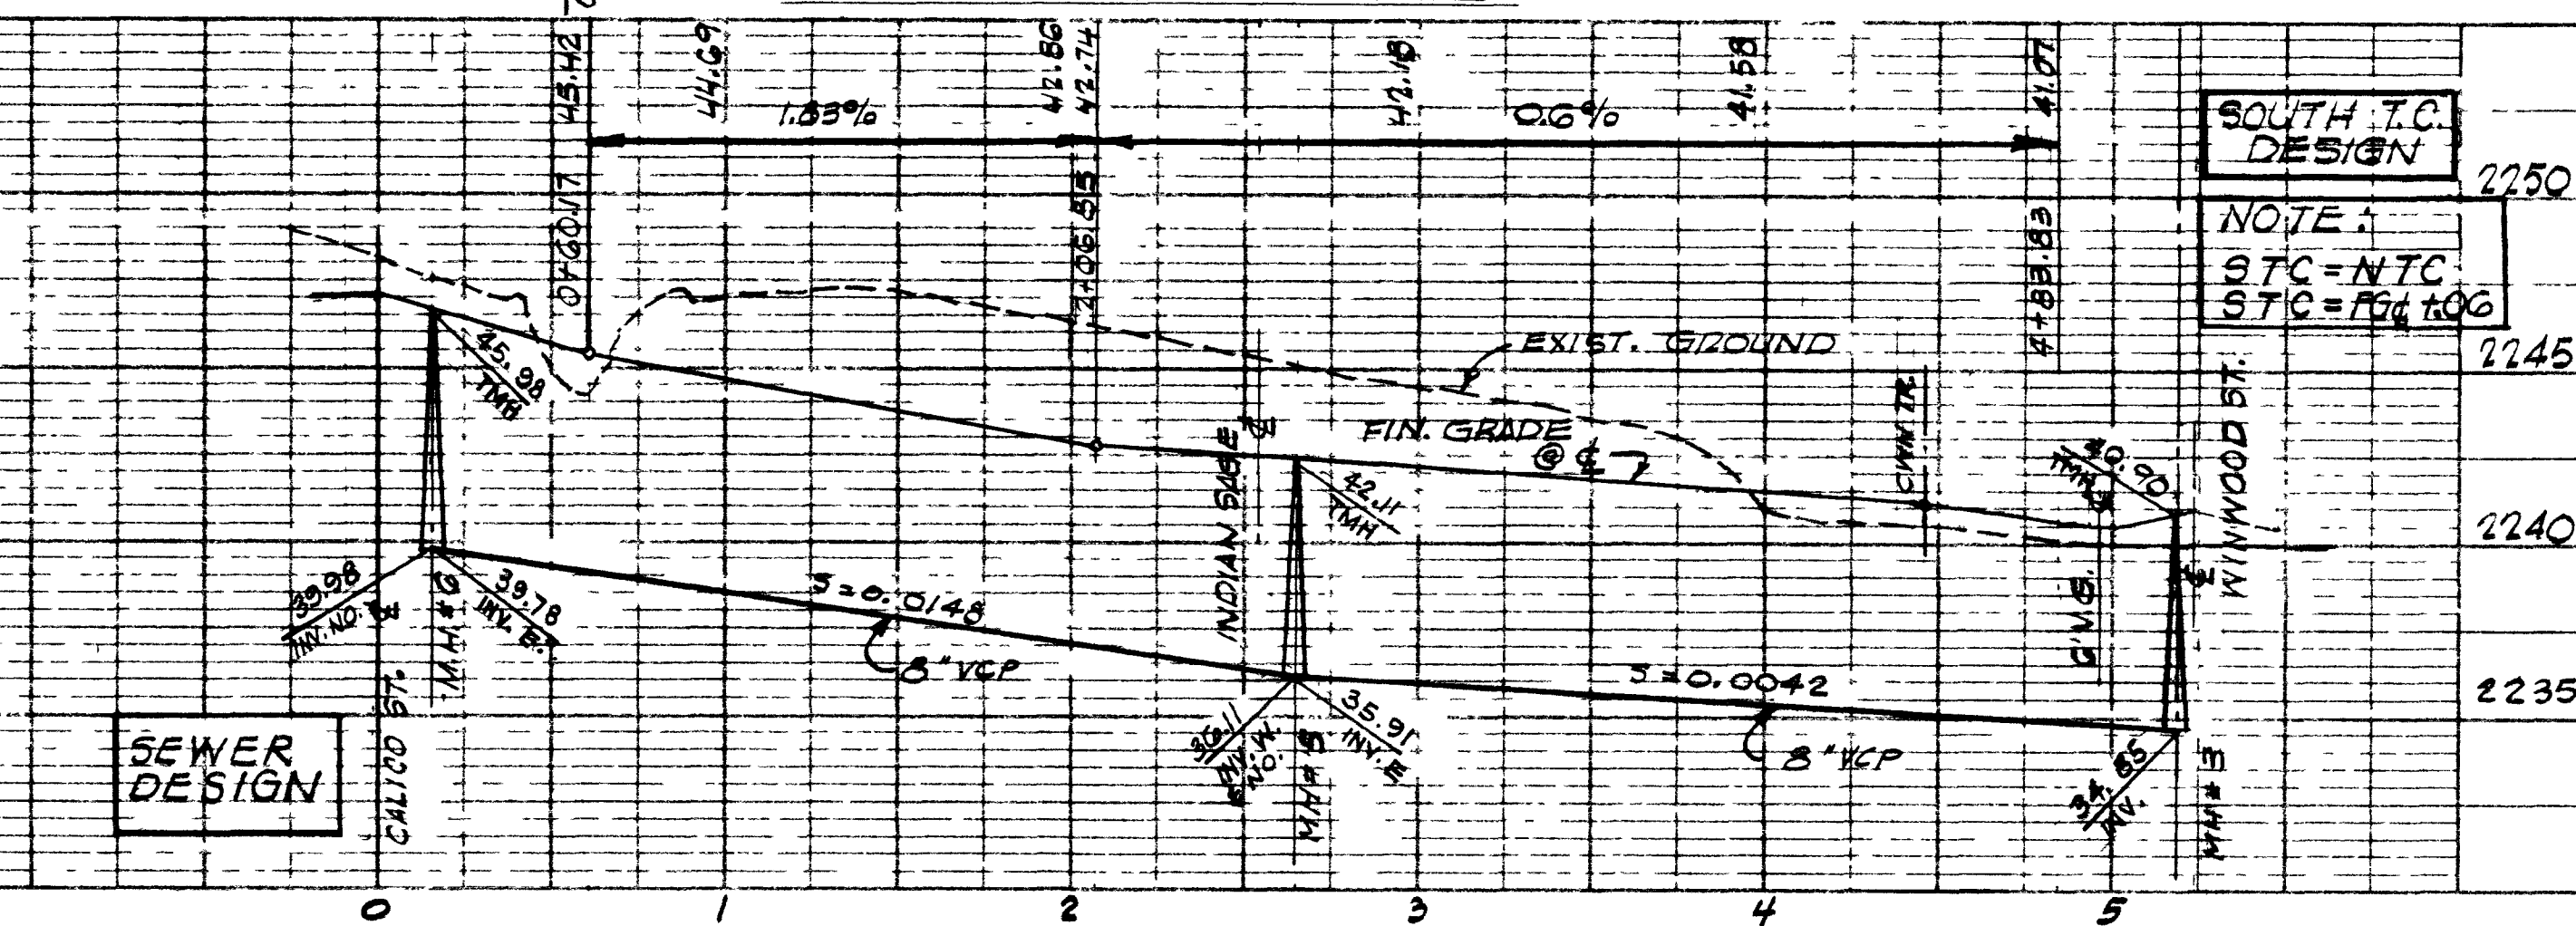
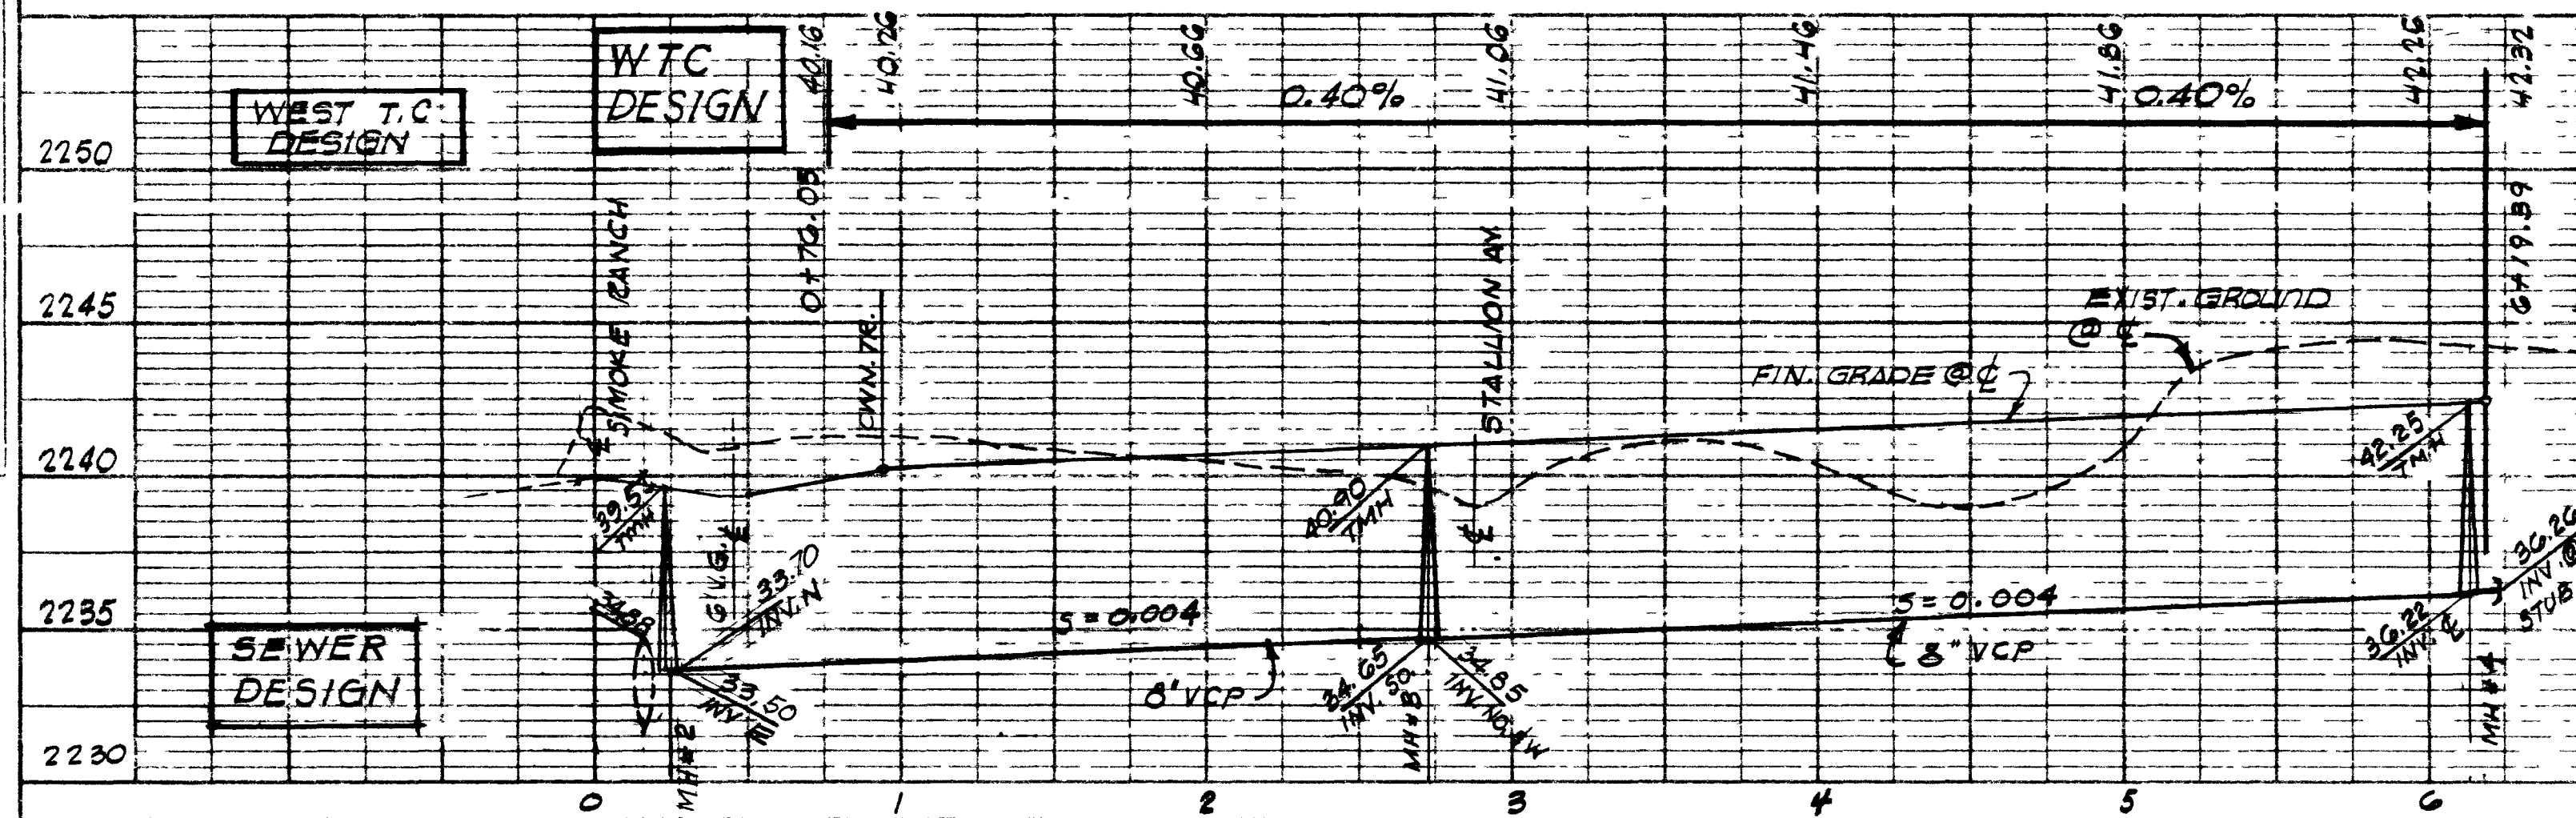
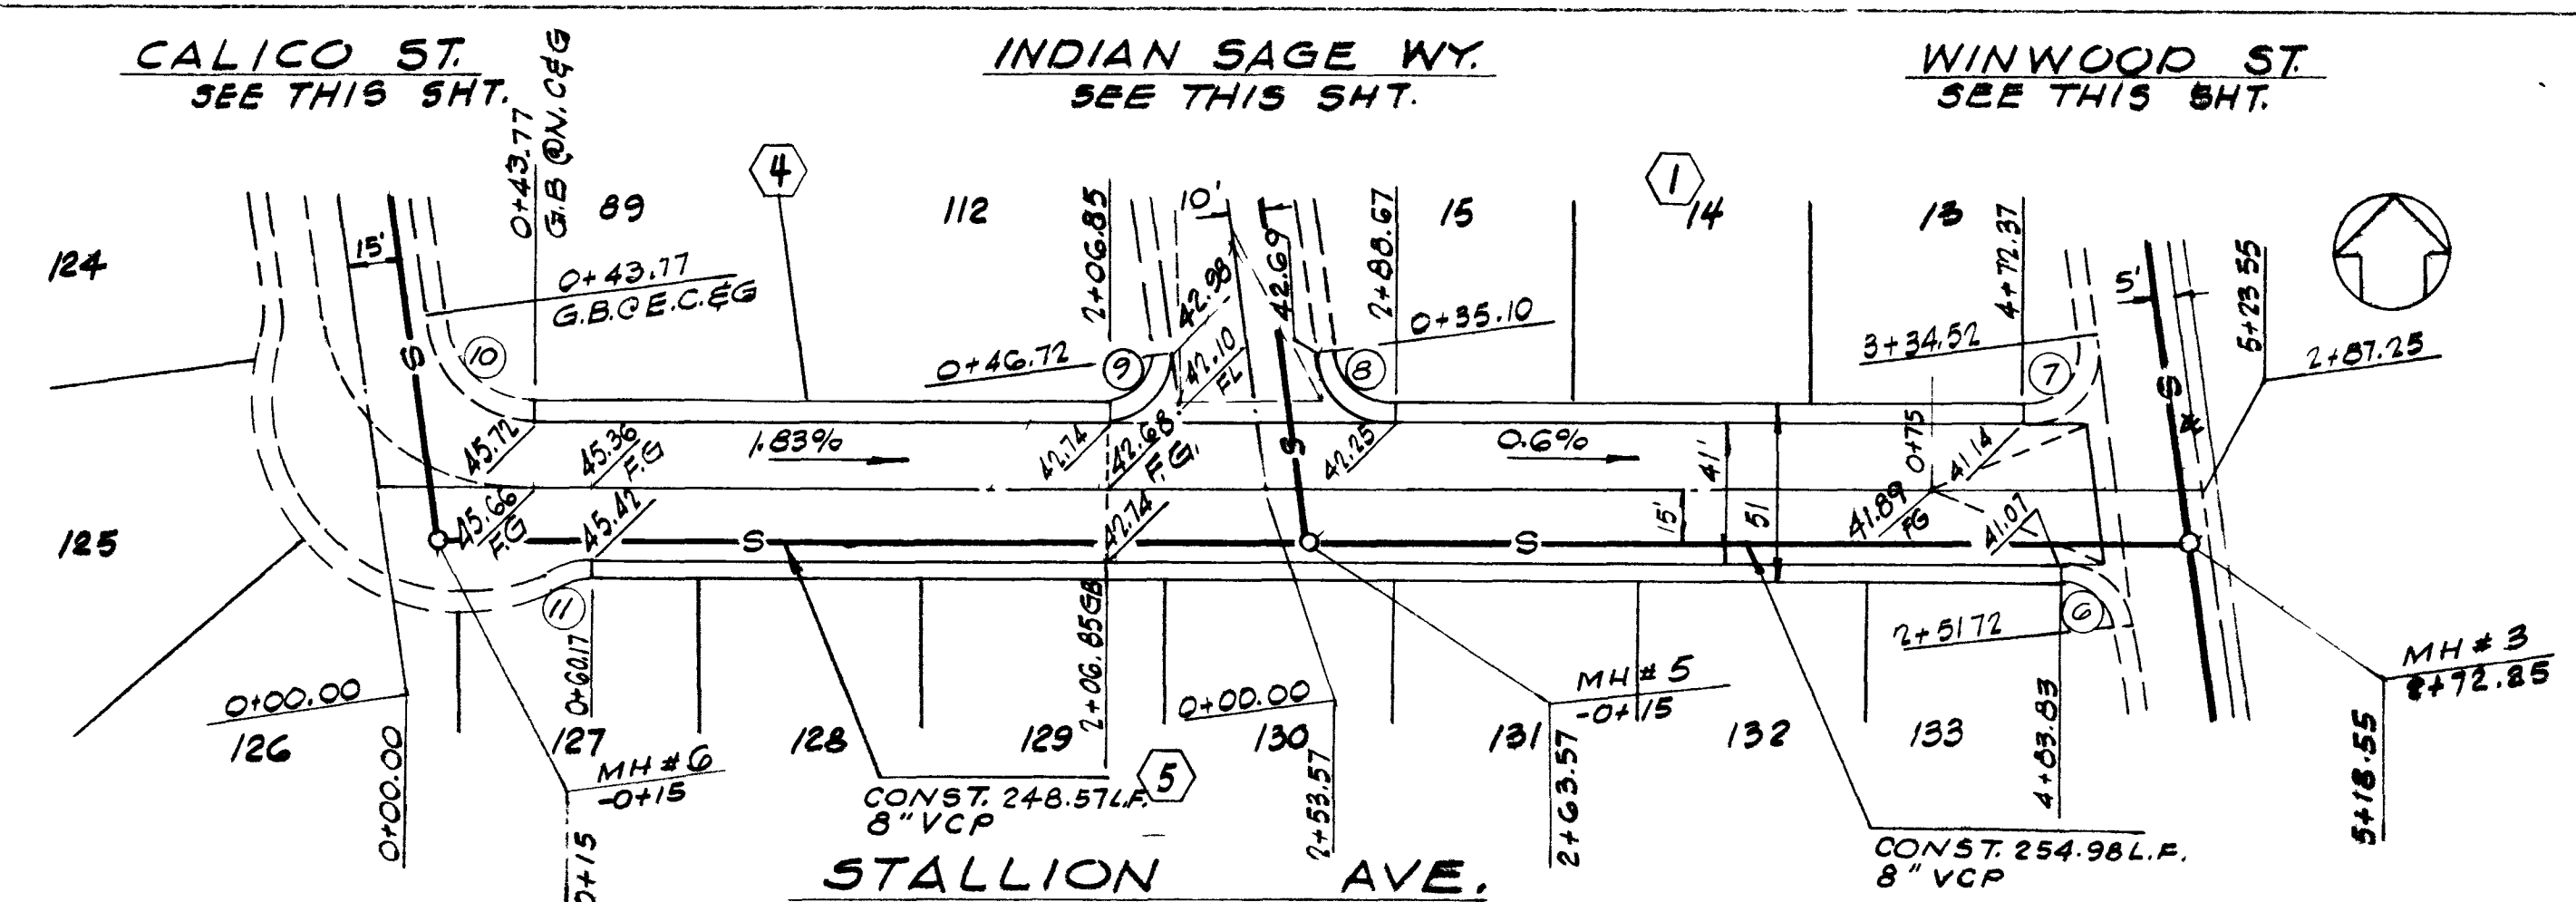


PLAN
SURVEYED
NOTES BOOK
ALIGNED IN FIELD
BY
DATE

PROFILE
SURVEYED
NOTES BOOK
GRADES CHECKED
BY
DATE

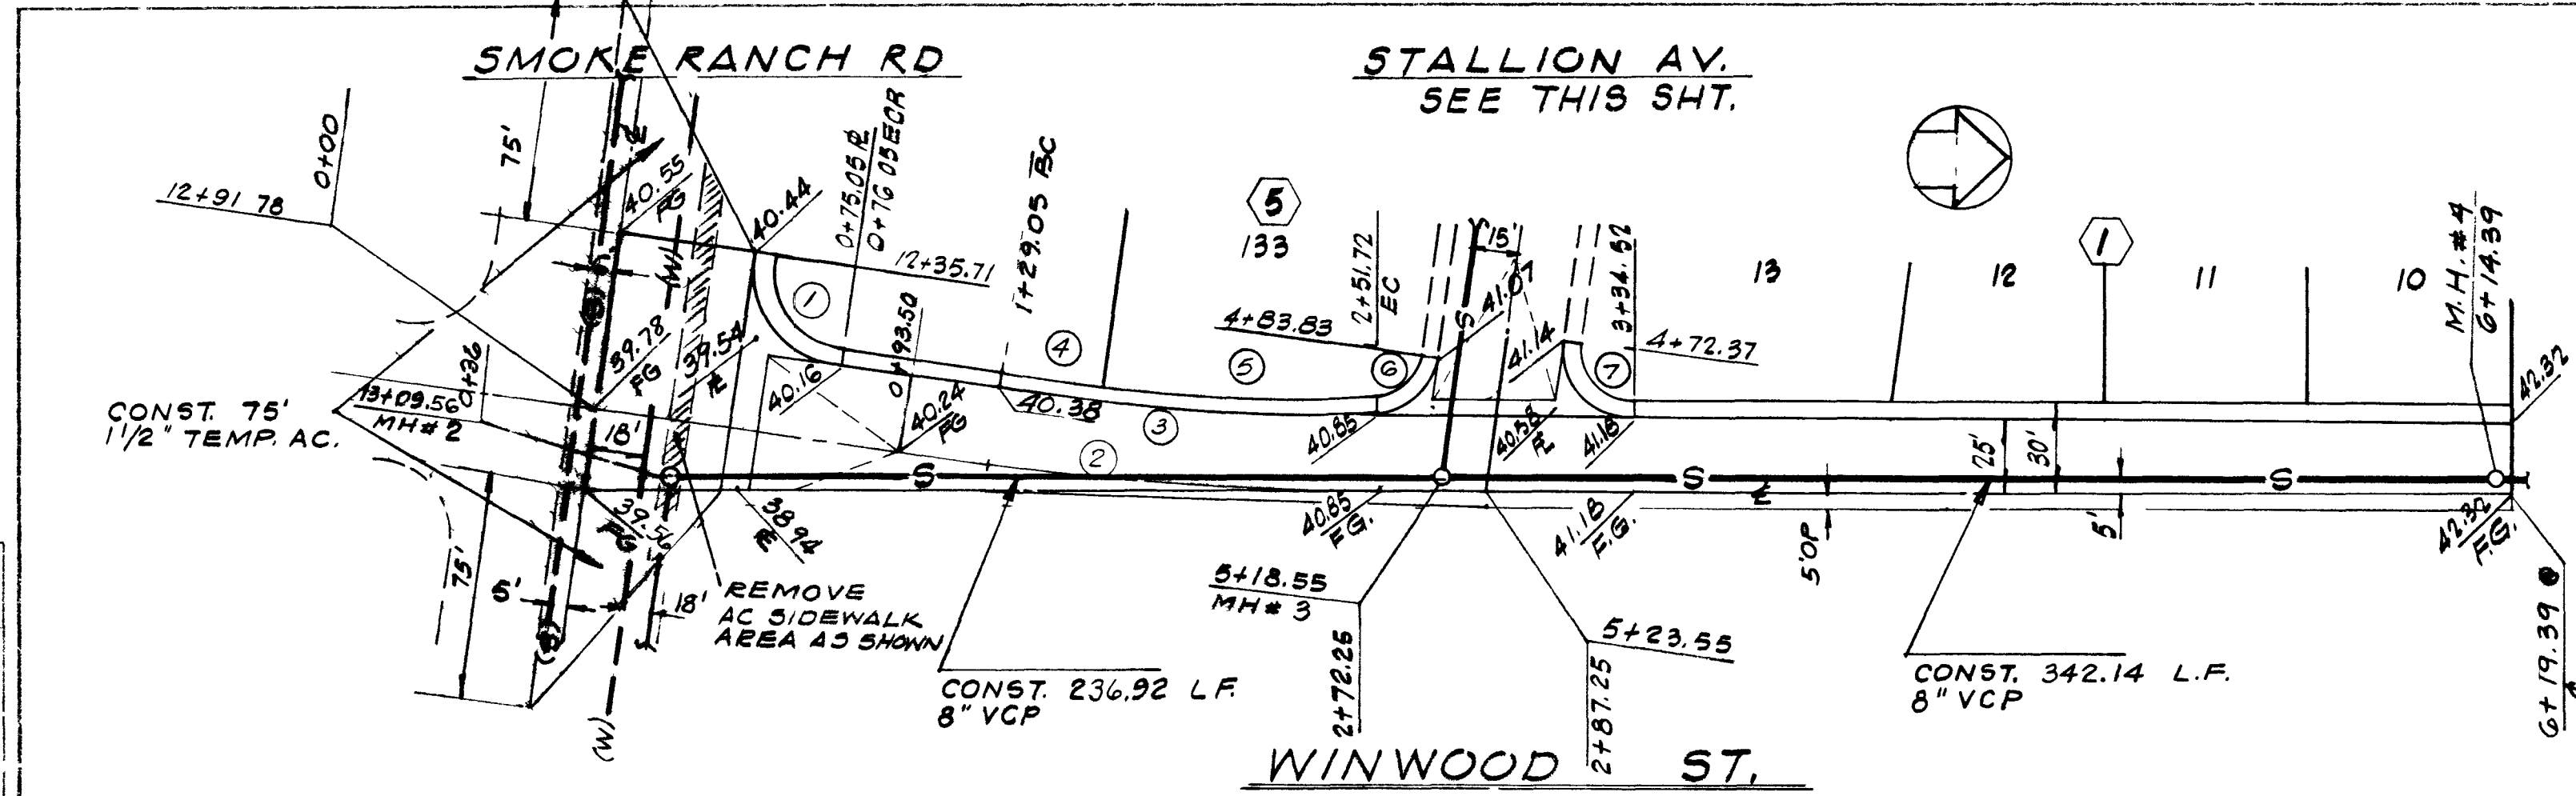

BACK OF CURB DATA

NO.	DELTA	RADIUS	TANGENT	CHORD	LENGTH
1.	90-03-10	30.00	30.03	42.45	47.15
2.	08-00-13	-0-	-0-	-0-	-0-
3.	08-00-13	852.72	59.66	119.02	119.12
4.	02-05-26	852.72	15.56	31.11	31.12
5.	05-54-47	852.72	44.04	87.96	88.00
6.	81-56-37	20.00	17.37	26.23	26.60
7.	98-03-23	20.00	23.03	30.20	34.23
8.	81-50-11	20.00	17.34	26.20	28.57
9.	98-09-49	20.00	23.07	30.22	34.26
10.	81-50-11	30.00	26.00	39.30	42.35
11.	26-36-17	30.00	7.09	13.80	13.93
12.	135-02-45	55.00	132.93	101.64	129.64
13.	28-10-19	55.00	13.80	26.77	27.04
14.	47-23-35	55.00	24.14	44.21	45.49
15.	51-44-35	55.00	26.67	48.00	49.68
16.	07-44-16	55.00	3.72	7.42	7.43



APPROVALS:

William Morris 3-17-77
LAS VEGAS CITY ENGINEER DATE

Robert R. Allen 3-18-77
LAS VEGAS FIELD OPERATIONS DATE
ENGINEER

R. B. Anton 3-14-77
LAS VEGAS SANITATION Supt. DATE

W. J. G. H. 3-17-77
CLIMATE CONTROL SUPERVISOR DATE

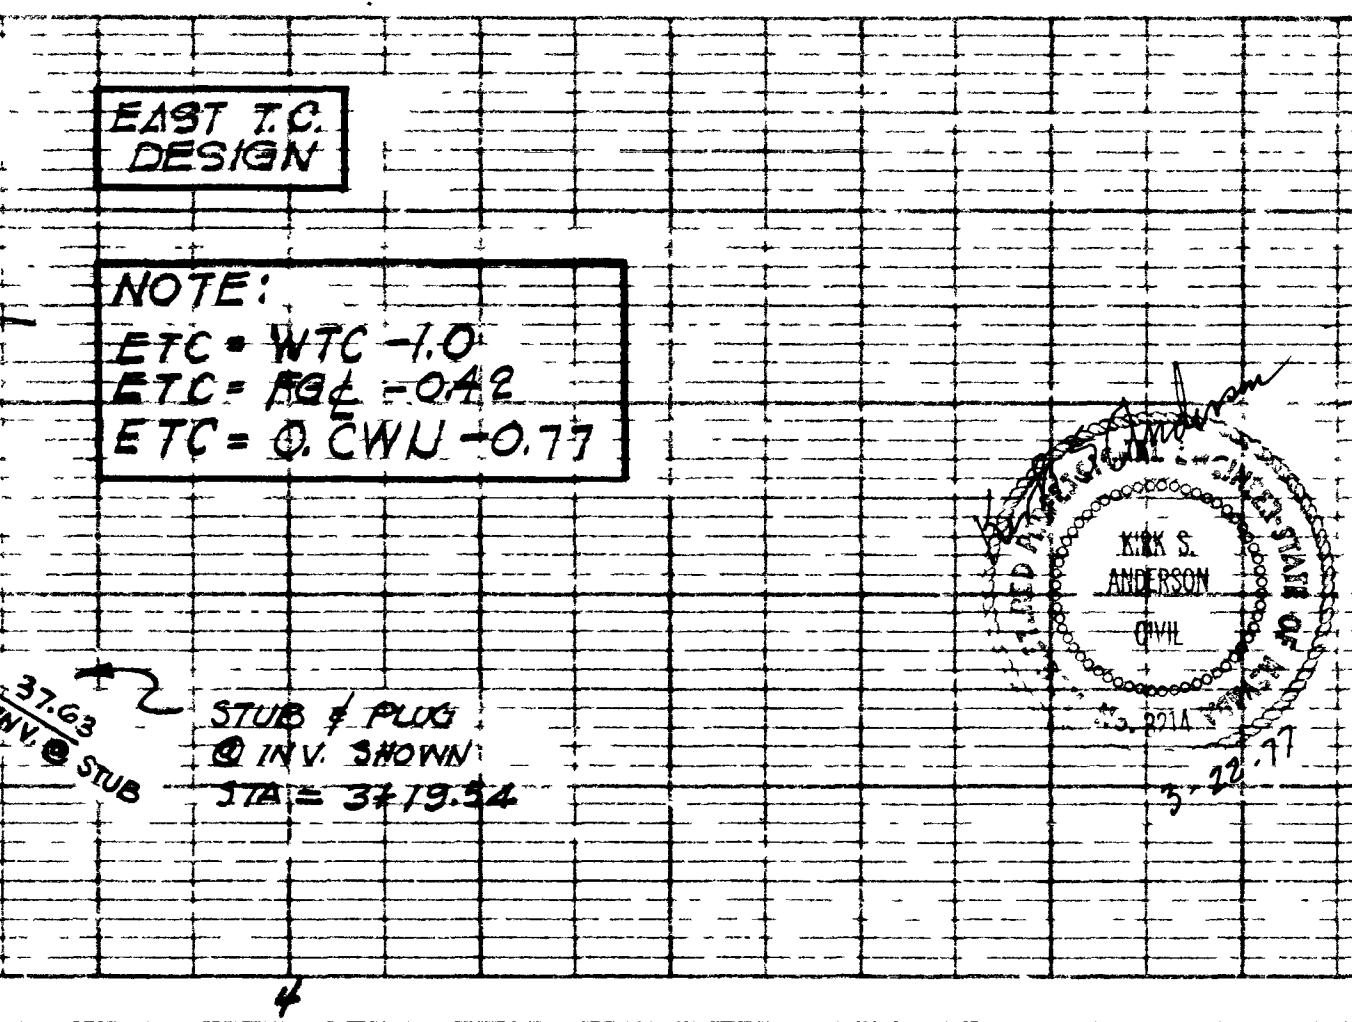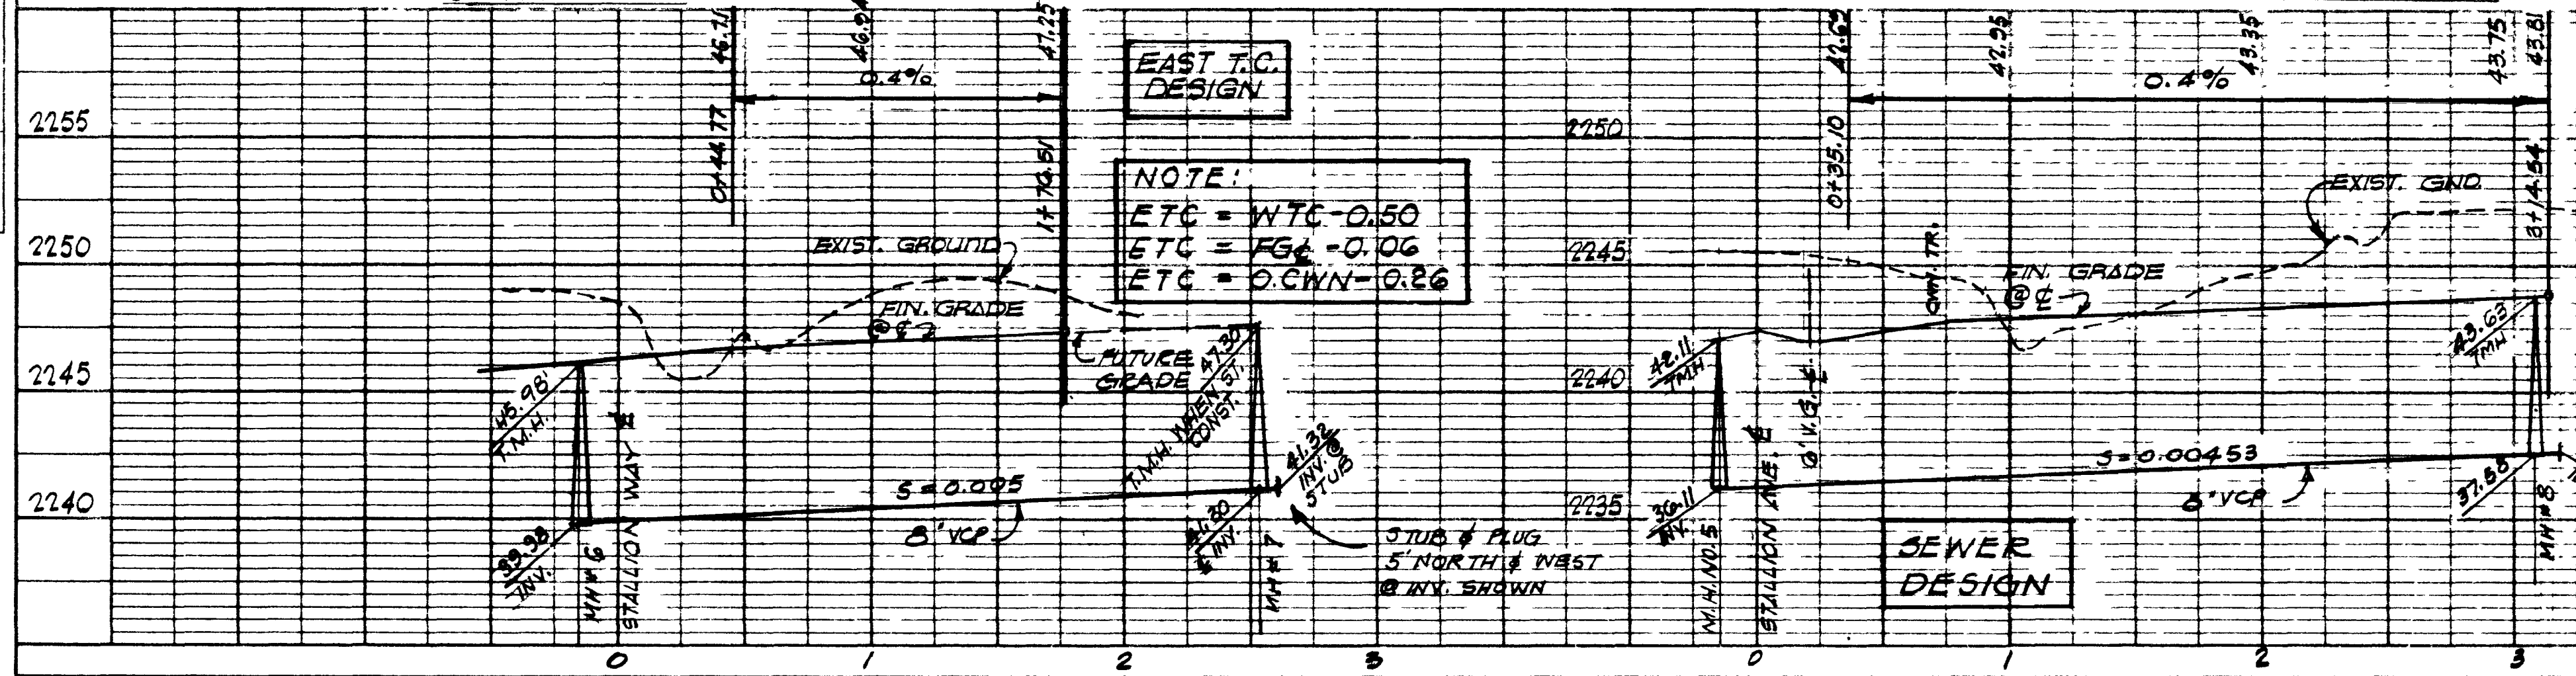

REVISIONS

NO.	DESCRIPTION	DATE	APPROVAL
1	MOVED SEWER @ SMOKE RANCH RD.	JP 6/13/77	CH
2	REV. TO ELEV. ON INDIAN SAGE WAY	JP 3/30/77	K.S.A.

LEWIS HOMES-SMOKE RANCH EST. NO. 1
LAS VEGAS, NEVADA
IMPROVEMENT PLAN
WINWOOD ST. STALLION AVE.
CALICO ST. & INDIAN SAGE WY.

ALCA ENGINEERING INC.
CIVIL ENGINEERING - SURVEYING
2765 SOUTH HIGHLAND DRIVE SUITE #103
LAS VEGAS, NEVADA 89109 PH. 732-2105

SCALE (H) 1"=50' SCALE (V) 1"=5' DATE 1-28-78 NO. 7509-1-3A
DES. K.S. ANDERSON
DR. E.S. J.P.
CHK. BY

SHEET 3 OF 7

