
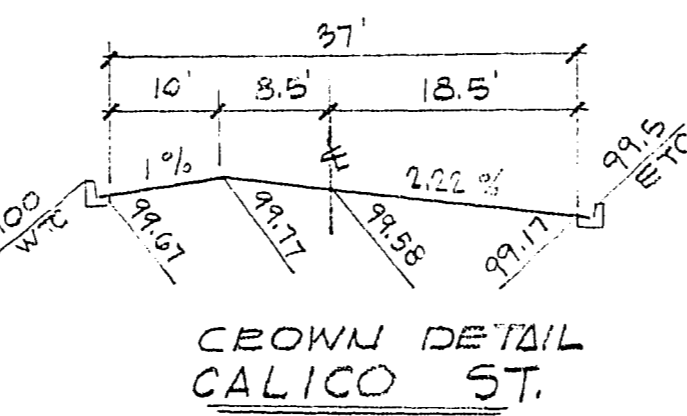


SCALE = 1" = 50'



LEWIS HOMES SMOKE RANCH EST. NO. 2

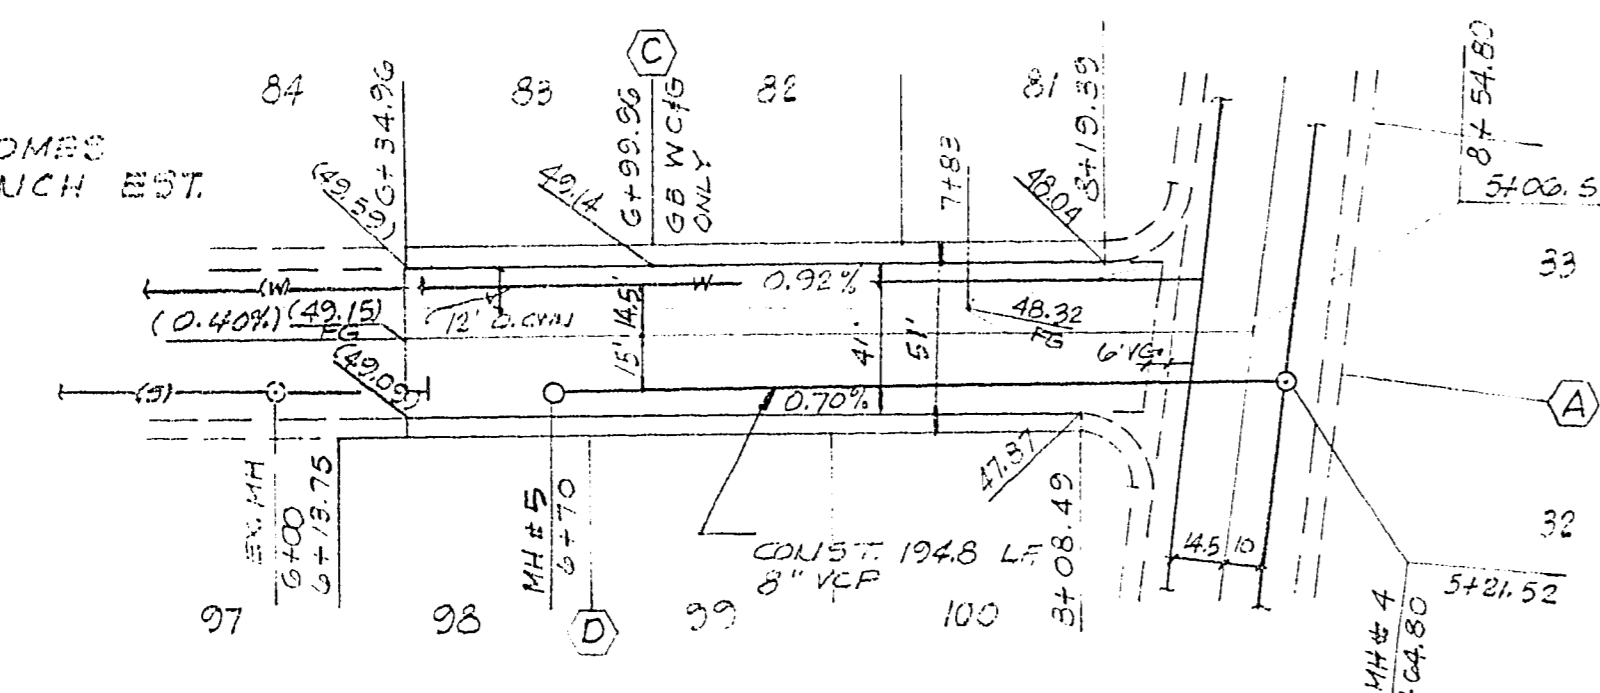

CALICO ST.

SCALE = 1" = 50'

DELABARRE PL. 51' R/W (SEE SHT. 2)

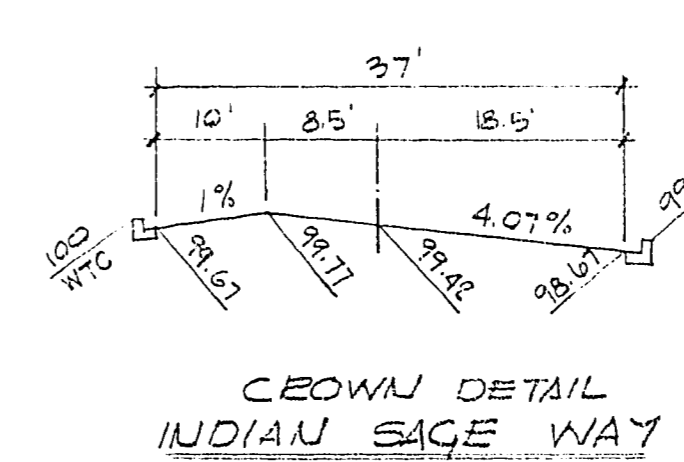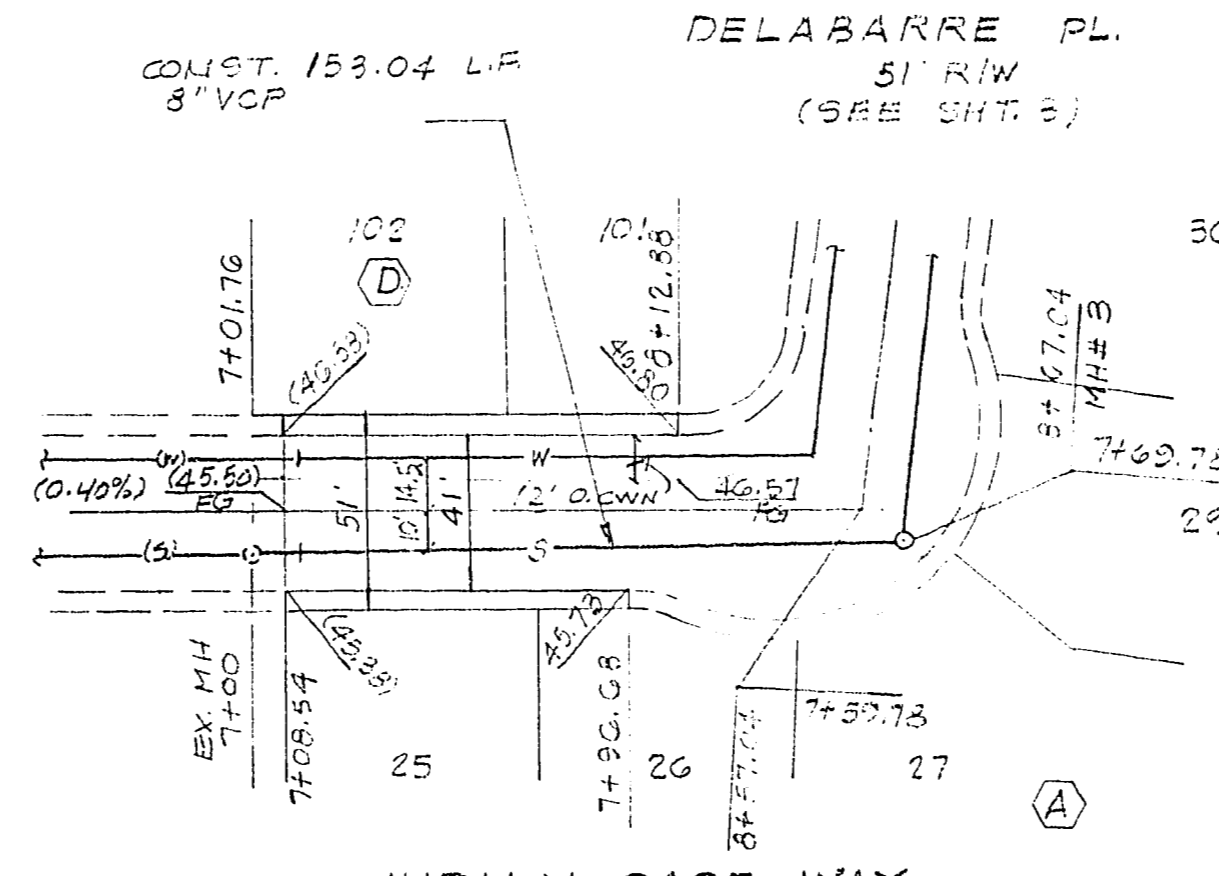


INDIAN SAGE WAY

CURVE DATA- BACK OF CURB

| NO. | DELTA | RADIUS | TANGENT | LENGTH |
|-----|-----------|--------|---------|--------|
| 8. | 07-33-23 | 800.00 | 52.83 | 105.51 |
| 9. | 07-33-23 | 825.00 | 54.48 | 108.81 |
| 11. | 04-19-20 | 825.00 | 31.13 | 62.24 |
| 12. | 03-05-43 | 825.00 | 22.29 | 44.57 |
| 13. | 113-18-53 | 25.00 | 38.00 | 49.44 |
| 14. | 113-04-59 | 65.00 | 98.36 | 128.29 |
| 15. | 60-59-40 | 65.00 | 38.28 | 69.20 |
| 16. | 52-05-19 | 65.00 | 31.76 | 59.09 |
| 10. | 0-08-20 | 825.00 | 1.00 | 1.99 |

PLAN SURVEYED, ALIGNED, CHECKED, PLACED, GRADES CHECKED, STRUCTURE NOTATIONS CHECKED. NOTE BOOK, DATE, BY


PROFILE SURVEYED, GRADES CHECKED, STRUCTURE NOTATIONS CHECKED. NOTE BOOK, DATE, BY

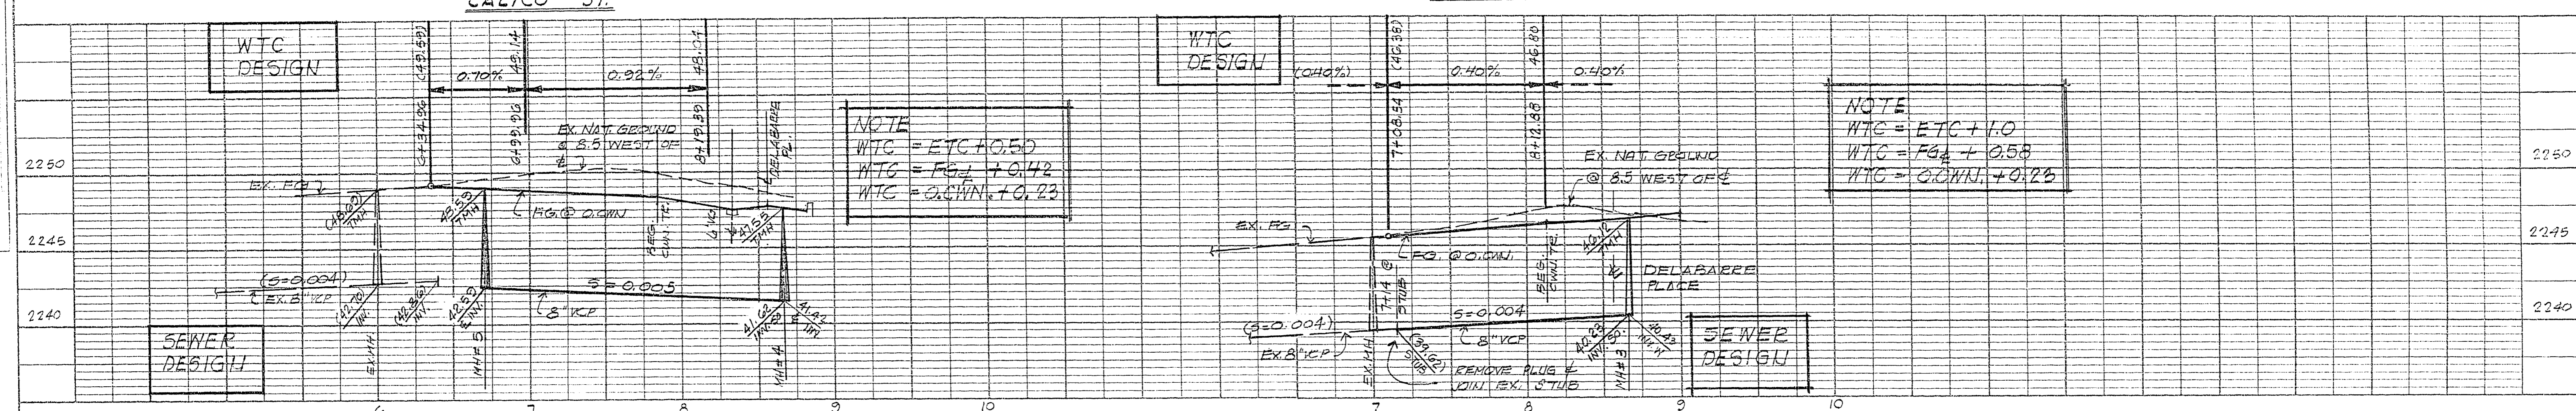


NOTE
WTC = ETC + 0.50
WTC = FGL + 0.42
WTC = G.W.N. + 0.23

NOTE
WTC = ETC + 1.0
WTC = FGL + 0.58
WTC = G.W.N. + 0.25

LEWIS HOMES SMOKE RANCH EST. NO. 2

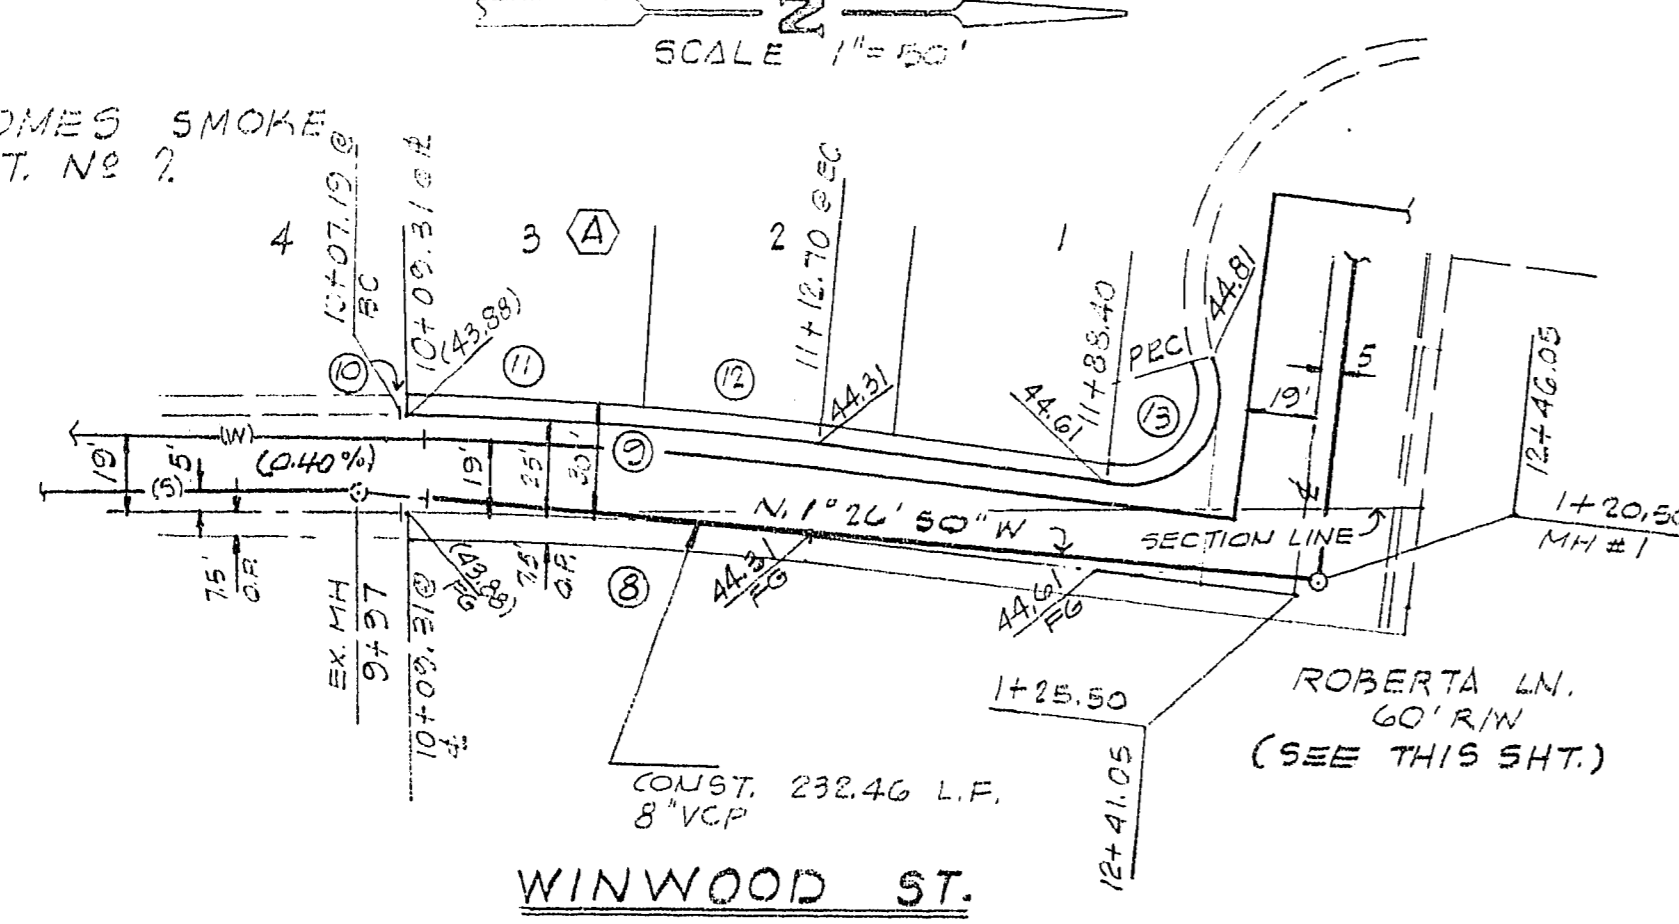


WINWOOD ST.

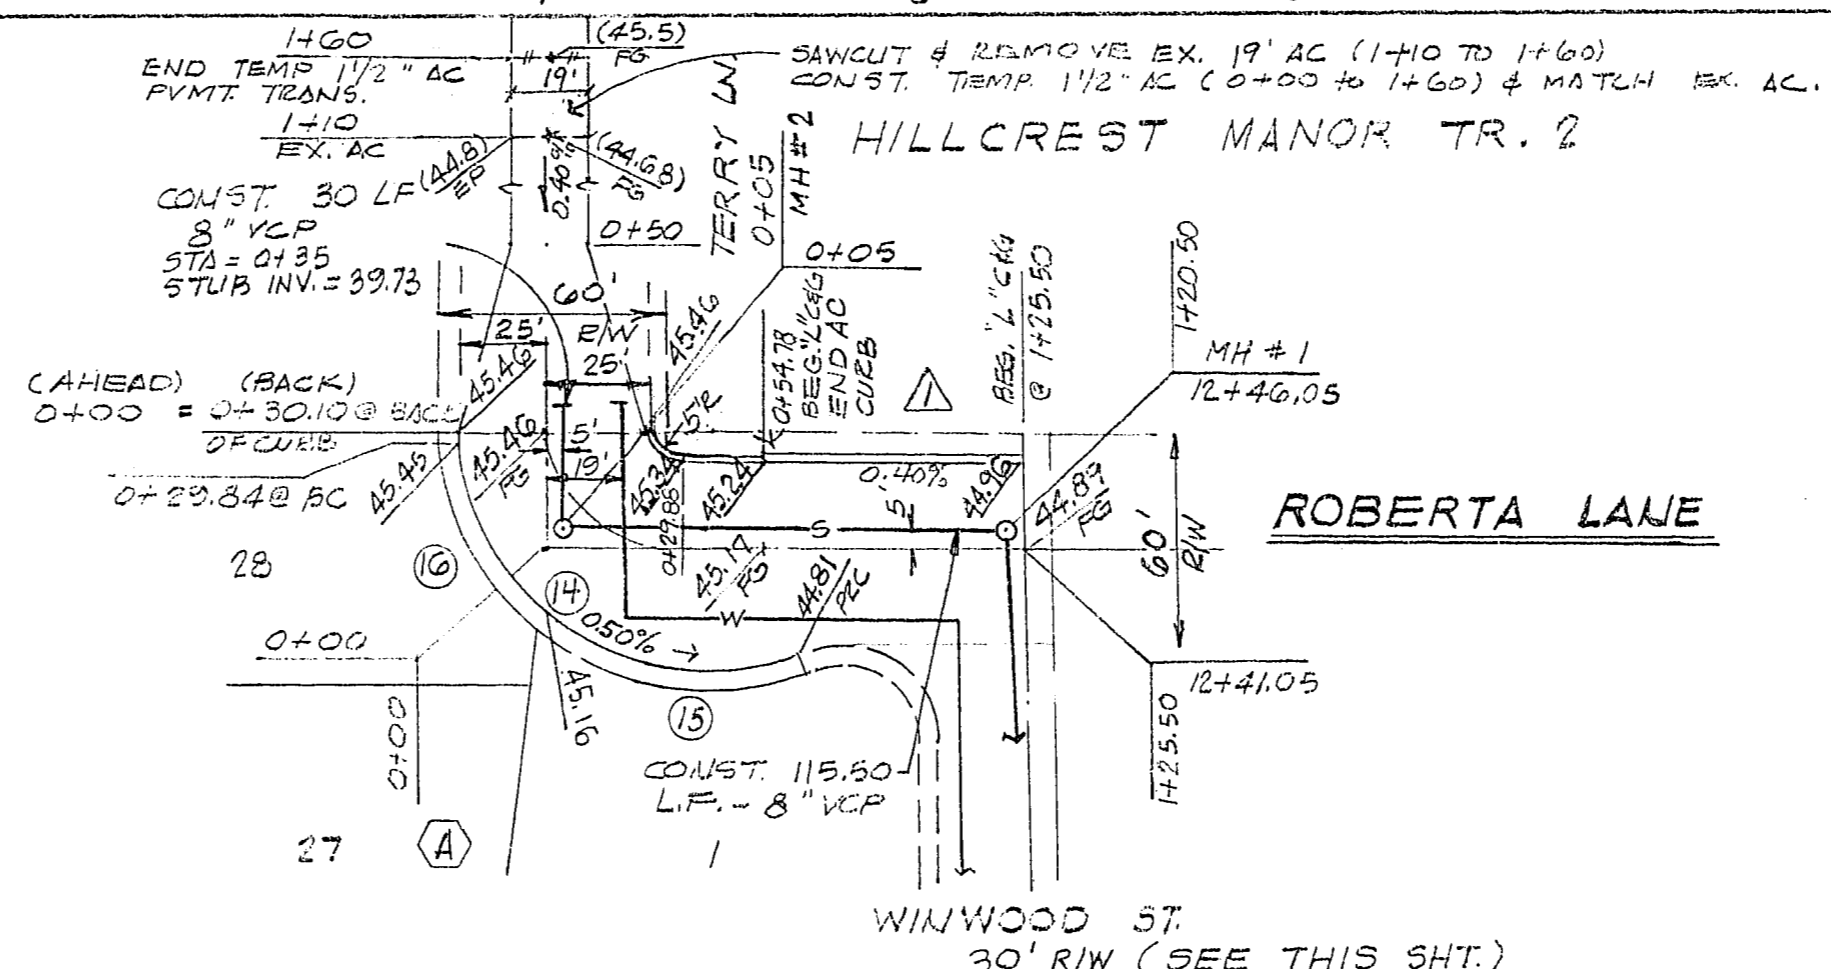

WINWOOD ST. 30' R/W (SEE THIS SHT.)

APPROVALS

[Signatures and Dates]
 LAS VEGAS CITY ENGR. 12-22-77
 LAS VEGAS FIELD OPERATION ENGR. 12-22-77
 LAS VEGAS SANITATION SUPT. 12-21-77
 QUALITY CONTROL ENGR. 12/22/77
 LAS VEGAS TRAFFIC ENGR. 12-21-77

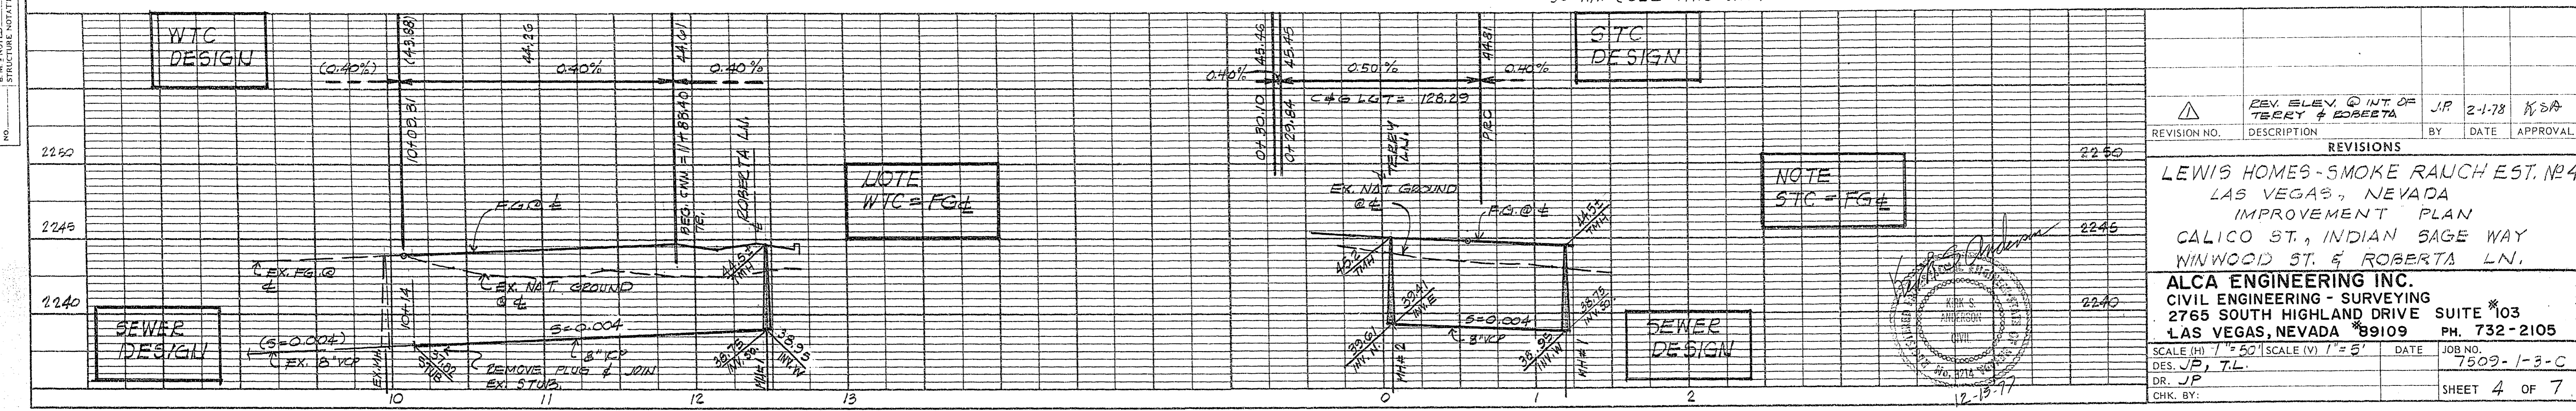

NOTE
WTC = FGL

NOTE
STC = FGL

| REVISION NO. | DESCRIPTION | BY | DATE | APPROVAL |
|--------------|--------------------------------------|----|--------|----------|
| 1 | REV. ELEV. @ INT. OF TERRY & ROBERTA | JP | 2-1-78 | KSA |

REVISIONS

LEWIS HOMES - SMOKE RAUCH EST. NO. 4
 LAS VEGAS, NEVADA
 IMPROVEMENT PLAN
 CALICO ST., INDIAN SAGE WAY
 WINWOOD ST. & ROBERTA LN.

ALCA ENGINEERING INC.
 CIVIL ENGINEERING - SURVEYING
 2765 SOUTH HIGHLAND DRIVE SUITE #103
 LAS VEGAS, NEVADA 89109 PH. 732-2105

SCALE (H) 1" = 50' SCALE (V) 1" = 5'
 DES. JP, T.L. DATE 12-15-77 JOB NO. 7509-1-3-C
 DR. JP SHEET 4 OF 7
 CHK. BY: