



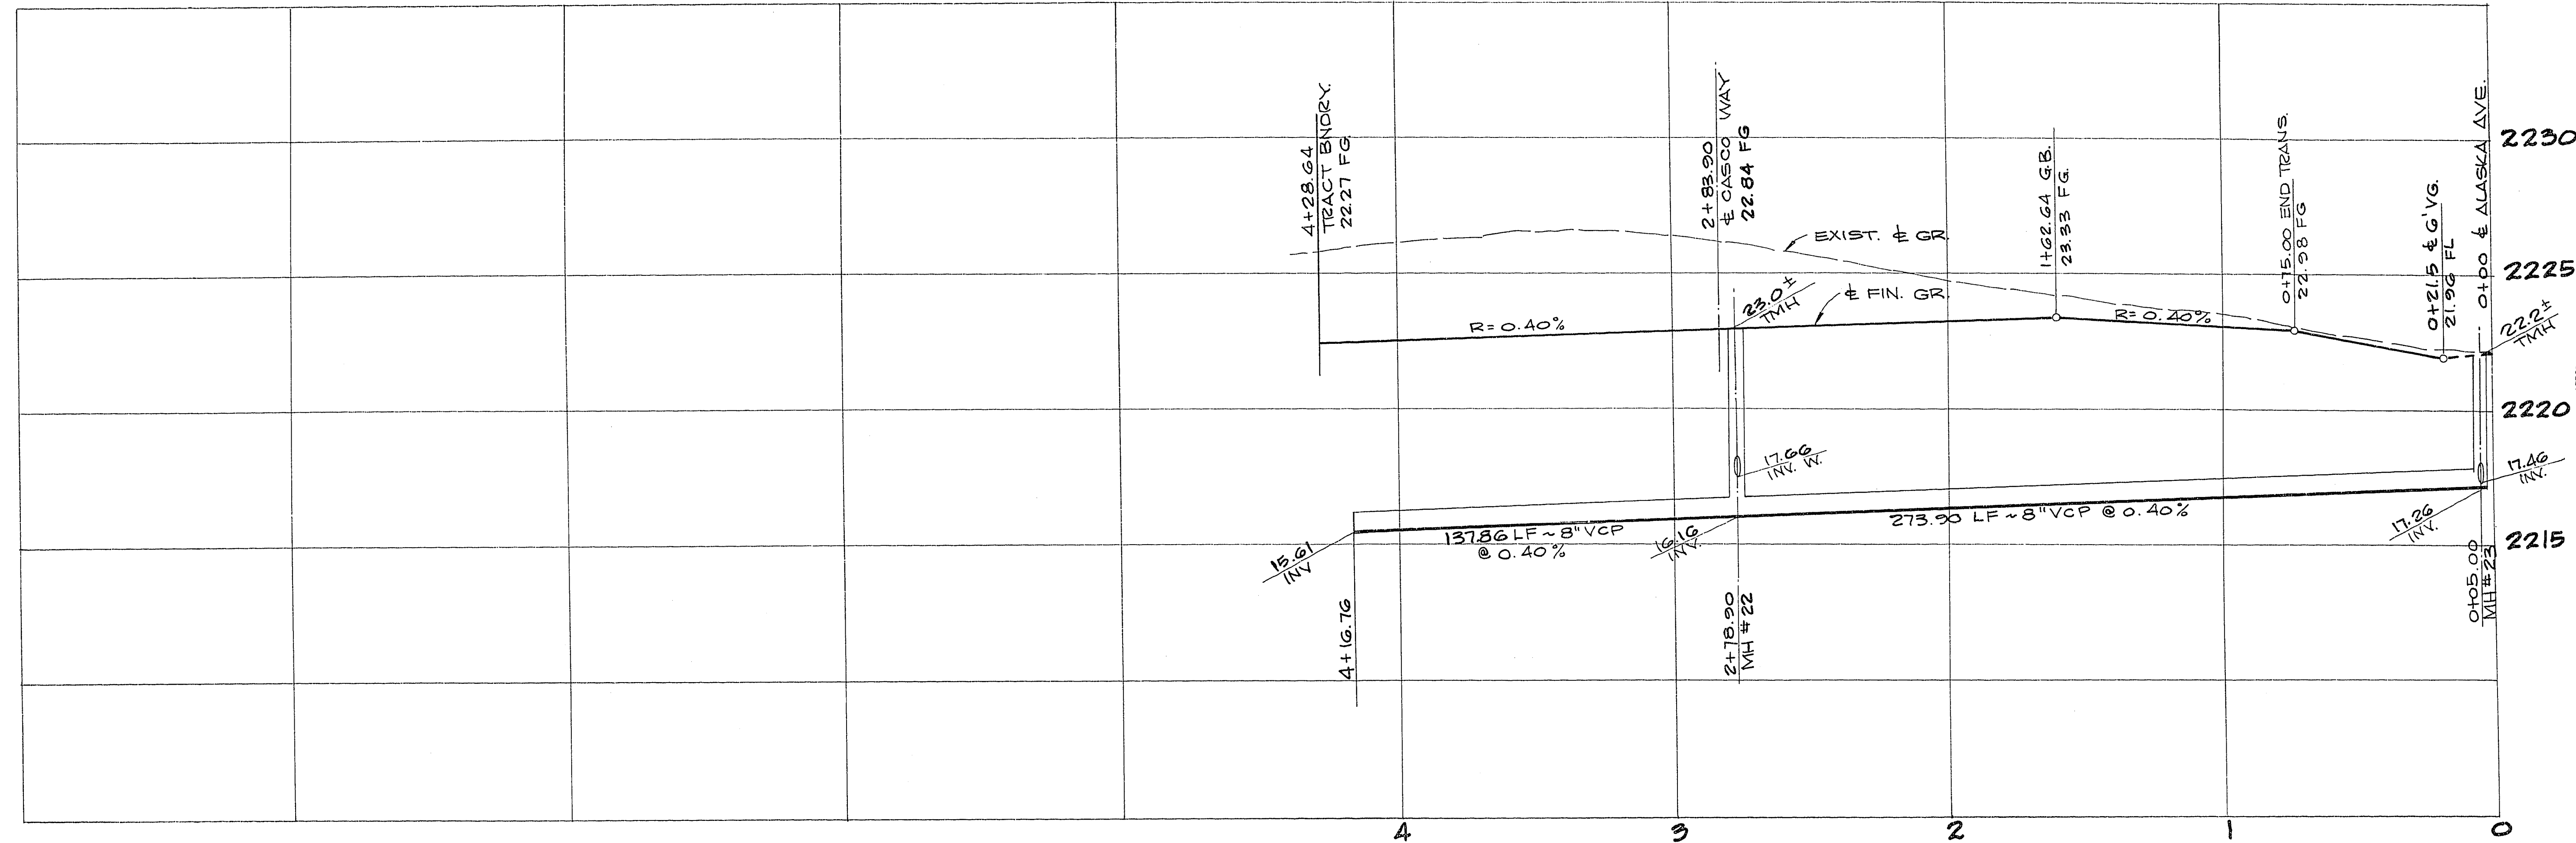

PROFILE


SCALE: HORIZ. 1"=30'
VERT. 1"=2'

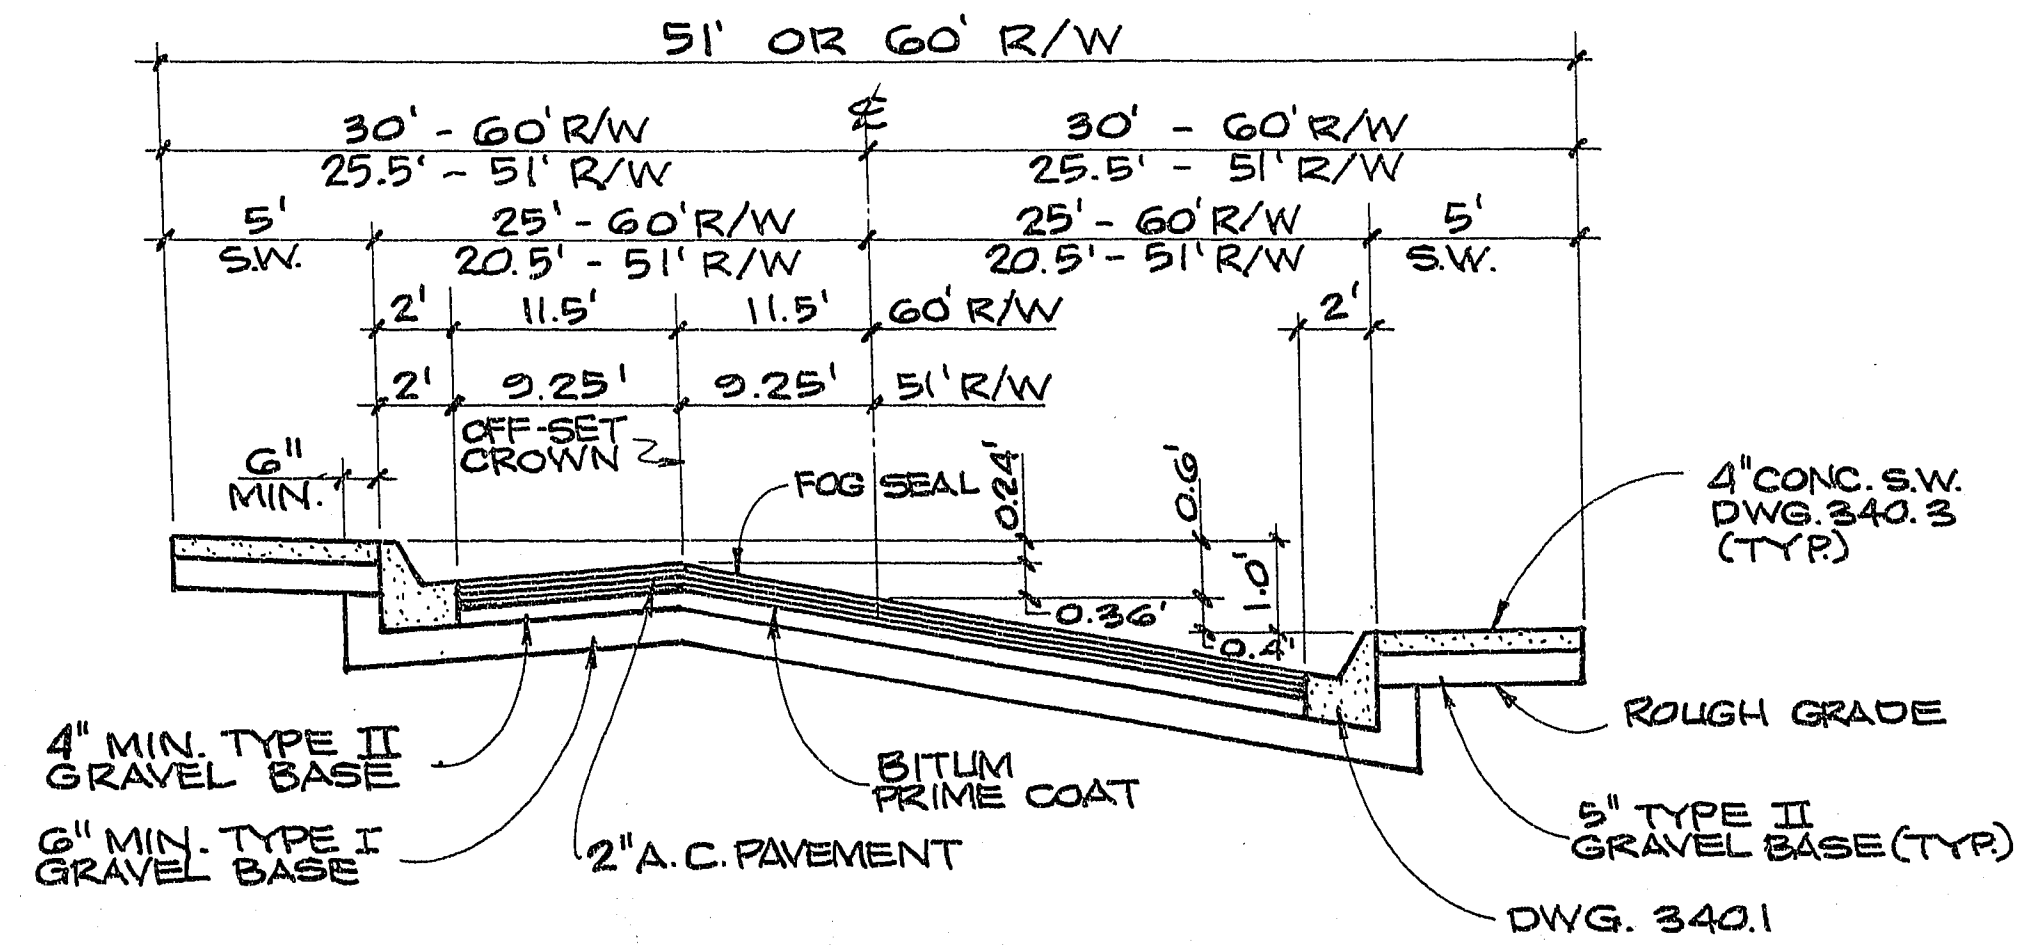

COMPACT ALL AREAS TO 95%

51' & 60' OFF SET CROWN

FOR ADDITIONAL NOTES SEE SHT. 4 OF 8

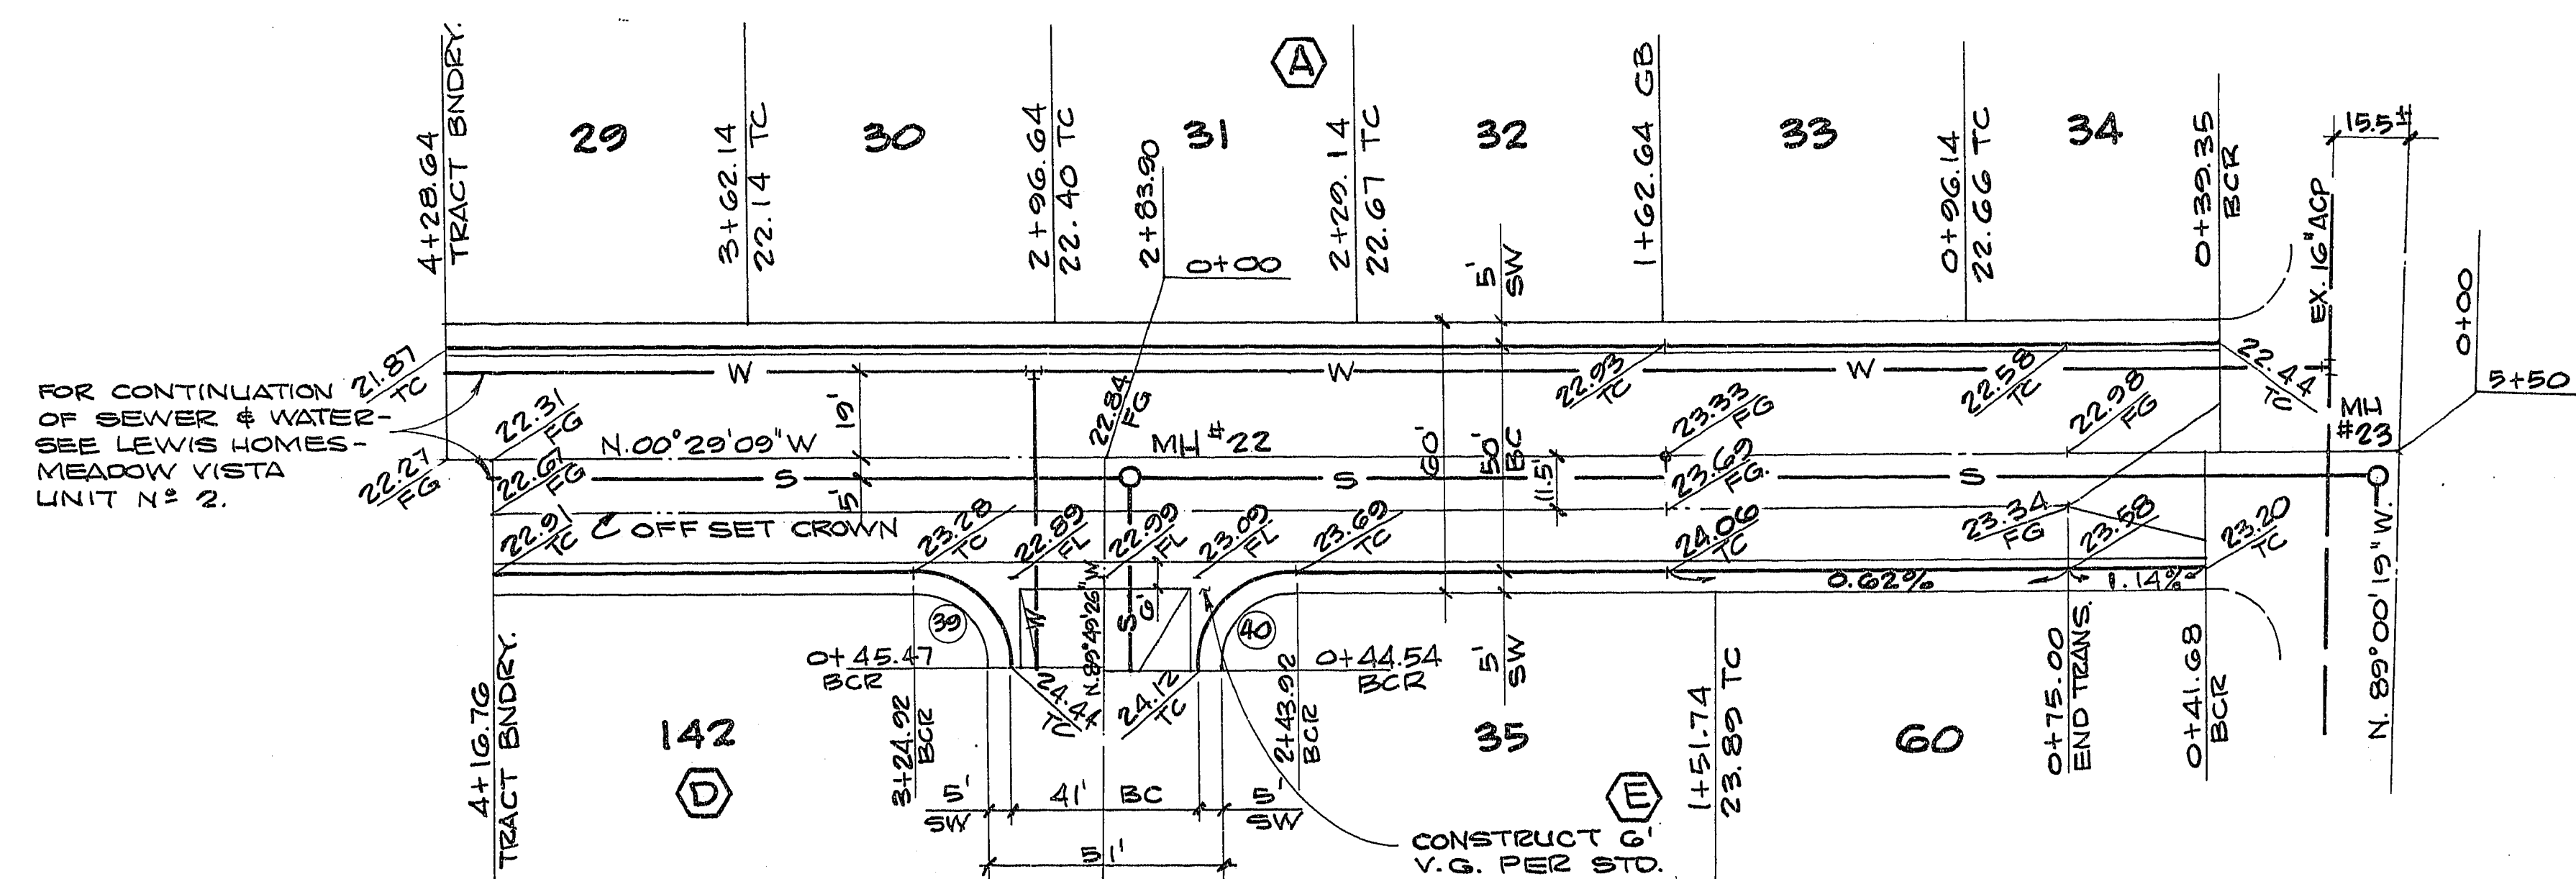

CASCO WAY SHEET 7

ALASKA AVE. SHEET 6

NO	Δ	BCR	L	T
30	20°32'43"	20.00	31.65	20.23
40	20°20'17"	20.00	31.18	19.77

SUNBEAM DRIVE

APPROVALS:

CLV. FIRE MARSHALL DATE 2-7-78
 CLV. SANITATION ENGR. DATE 2-13-78
 CLV. ELECTRICAL COORDINATOR DATE 2/17/78
 CLV. QUALITY CONTROL ENGR DATE 2/14/78
 CLV. FIELD OPERATIONS ENGR. DATE

G.C. WALLACE
Consulting Engineers, Inc.
1100 East Sahara Ave. • Las Vegas, Nevada 89104 • 732-3330

RECOMMENDED BY
G.C. WALLACE

REV. DATE
3/19/78
3/19/78
3/19/78

DESCRIPTION
SUNBEAM DRIVE

LEWIS HOMES OF NEVADA
MEADOW VISTA UNIT NO. 3
SUNBEAM DRIVE

SHEET
8
OF 8 SHEETS

5543.5130

24-7-105 107 g-2029.3