
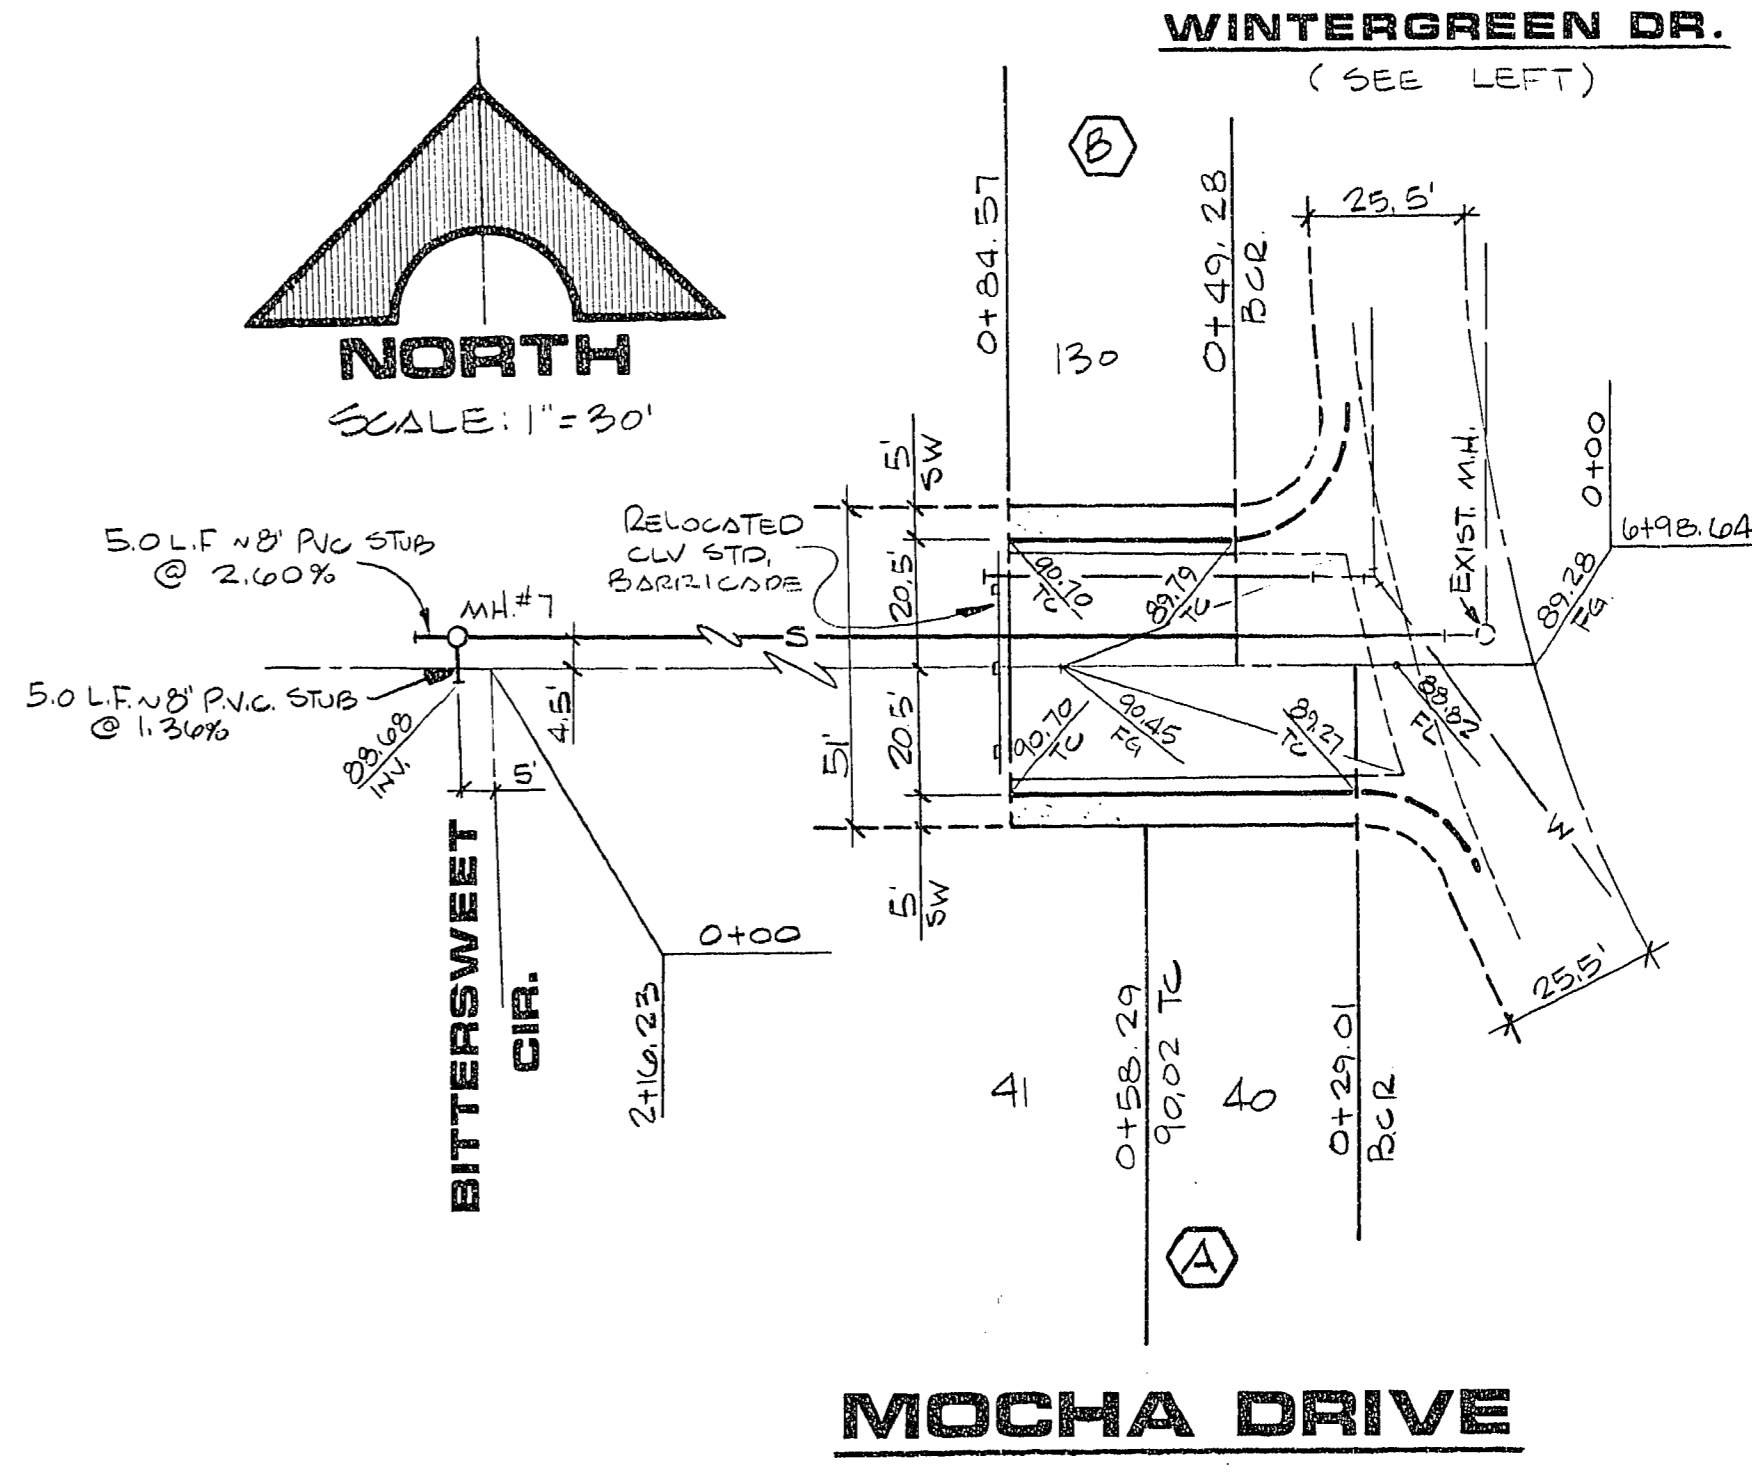


**PROFILE**  
SCALE: HORIZ. 1" = 30'  
VERT. 1" = 3'

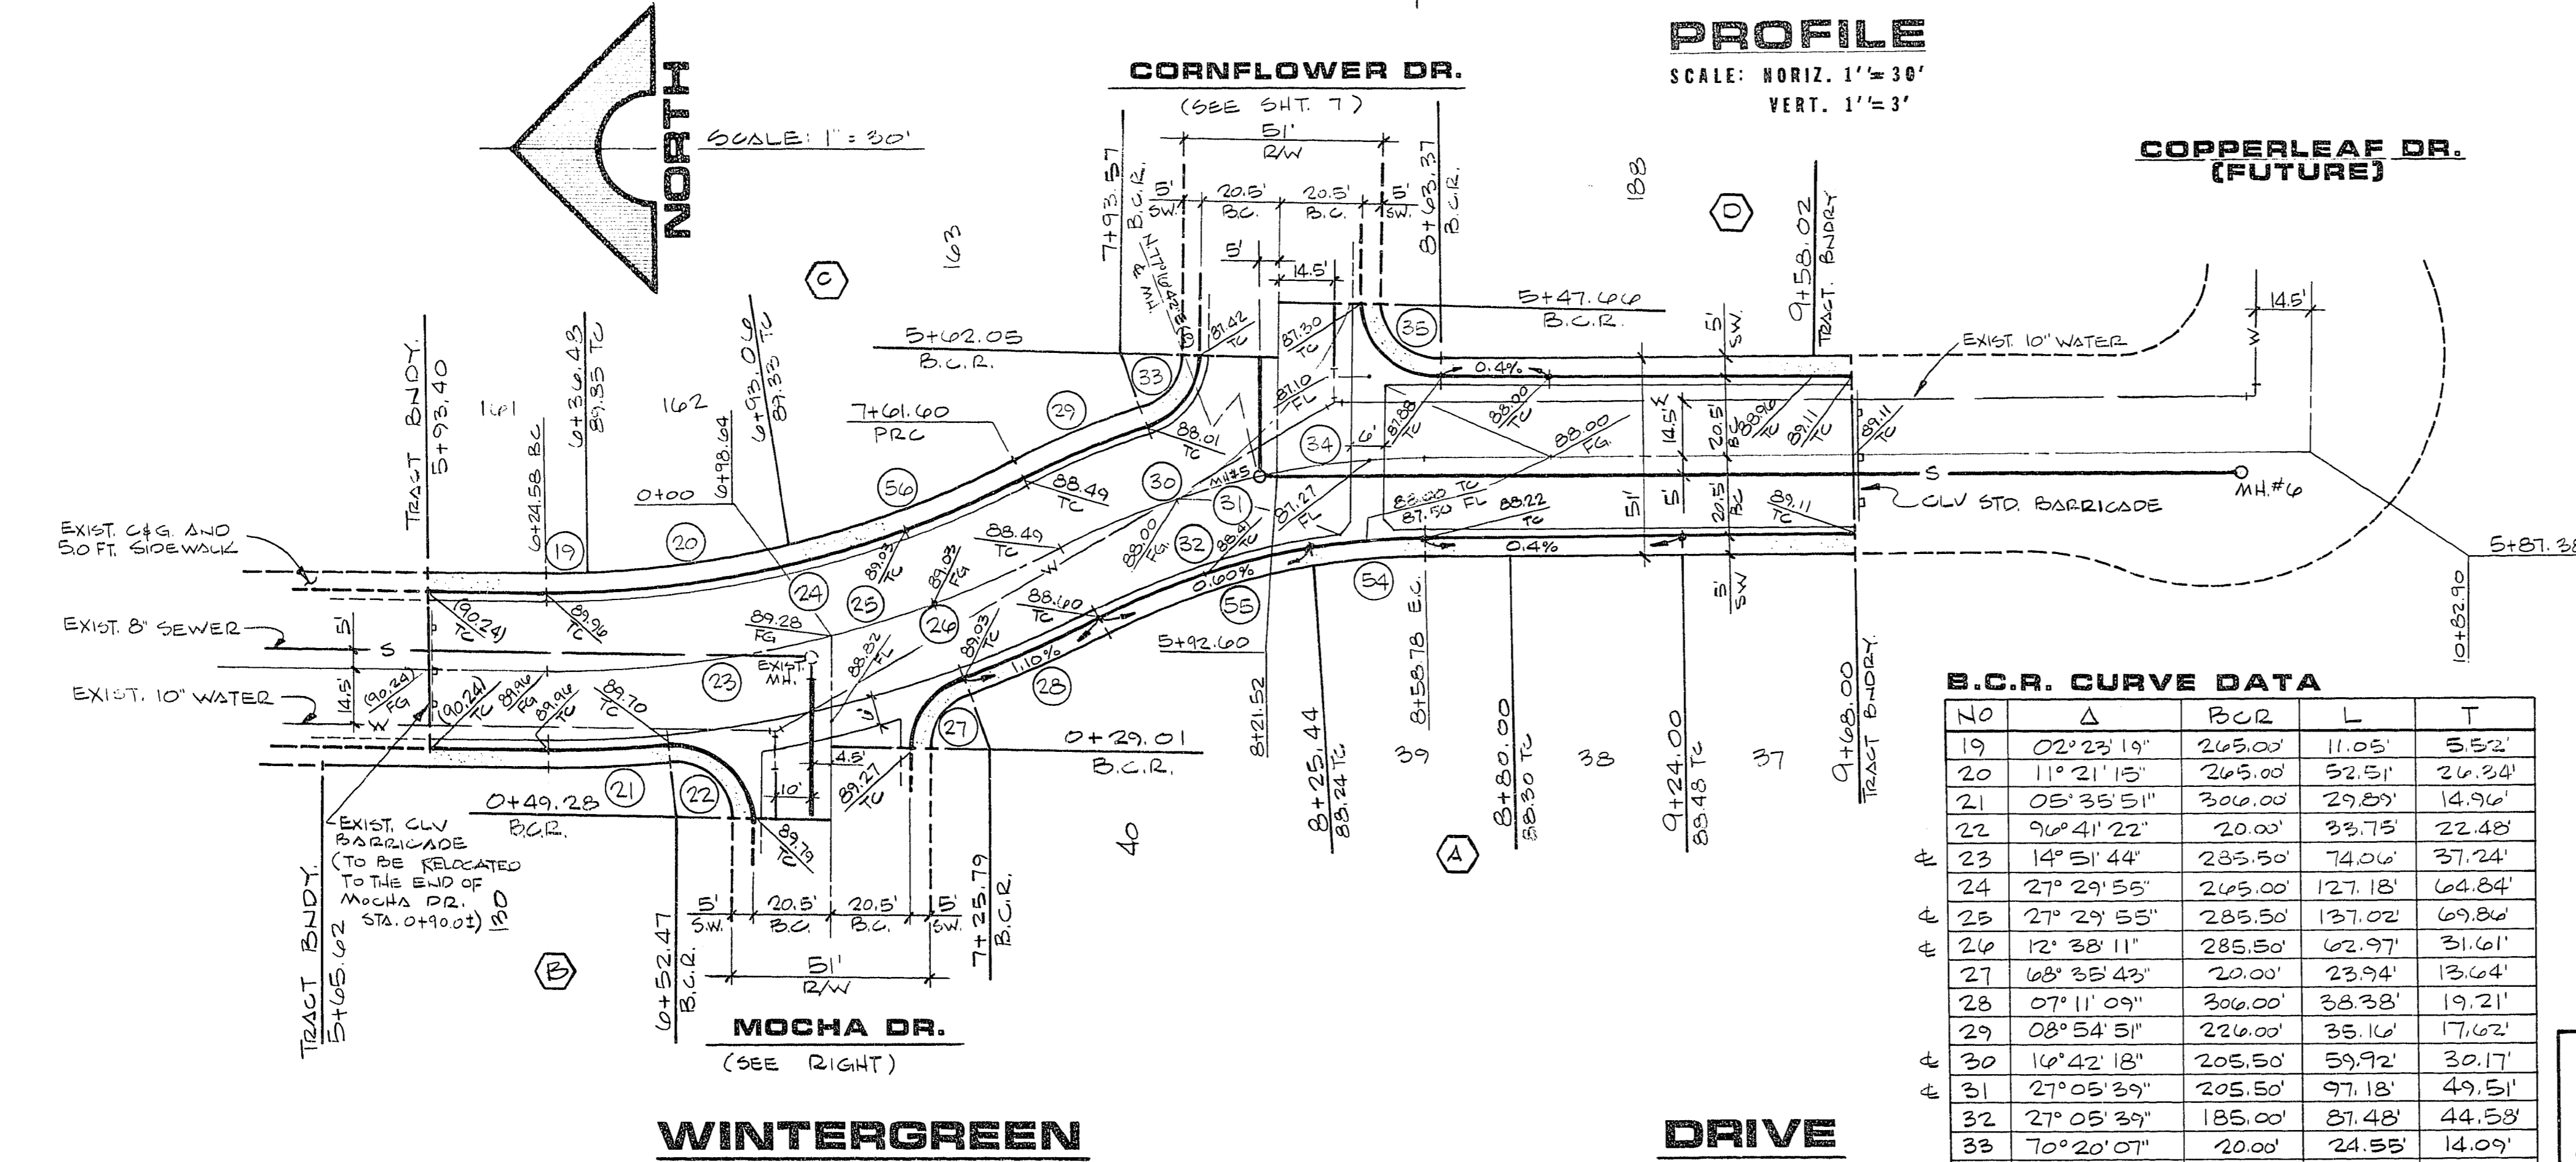


**B.C.R. CURVE DATA**

NO	Δ	P.C.R.	L	T
19	02° 23' 19"	265.00	11.05'	5.52'
20	11° 21' 15"	265.00	52.51'	26.34'
21	05° 35' 51"	306.00	29.57'	14.96'
22	96° 41' 22"	20.00	33.73'	22.48'
23	14° 51' 44"	285.50	74.06'	37.24'
24	27° 29' 55"	265.00	127.18'	64.84'
25	27° 29' 55"	285.50	137.02'	69.86'
26	12° 38' 11"	285.50	62.97'	31.61'
27	68° 35' 43"	20.00	23.94'	13.64'
28	07° 11' 09"	306.00	38.38'	19.21'
29	08° 54' 51"	226.00	35.16'	17.62'
30	16° 42' 18"	205.50	59.92'	30.17'
31	27° 05' 39"	205.50	97.18'	49.51'
32	27° 05' 39"	185.00	87.48'	44.58'
33	70° 20' 07"	20.00	24.55'	14.09'
34	10° 23' 21"	205.50	37.26'	18.68'
35	91° 29' 04"	20.00	31.93'	20.52'
34	09° 17' 41"	185.00	30.01'	15.04'
35	17° 47' 58"	185.00	57.47'	28.97'
36	13° 45' 21"	265.00	63.62'	31.96'

**APPROVALS:**

[Signature] 4.6.83 DATE  
 CLV ENGINEER  
 [Signature] 4/16/83 DATE  
 CLV QUALITY CONTROL ENGINEER  
 [Signature] 3/21/83 DATE  
 CLV TRAFFIC ENGINEER  
 [Signature] 3-17-83 DATE  
 CLV SANITATION SUPERVISOR  
 [Signature] N/A DATE  
 CLV ELECTRICAL COORDINATOR

REV	DATE	DESCRIPTION
37.1	3/17/83	REV. NO. / DATE

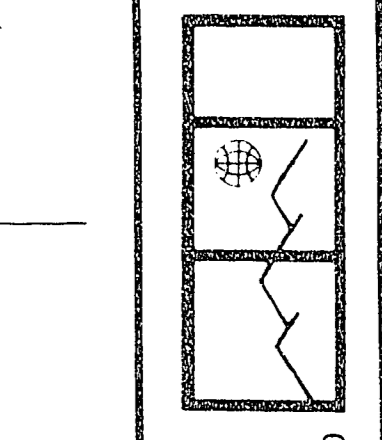

**G.C. WALLACE**  
Consulting Engineers, Inc.  
1100 East Sahara Ave. • Las Vegas, Nevada 89104 • 732-3330

LEWIS HOMES OF NEVADA  
LEWIS HOMES - RAINBOW PARK NO. 6  
WINTERGREEN DR. & MOCHA DR.

SHEET  
**8**  
OF 8 SHEETS

JOB NO. 5543.7010