
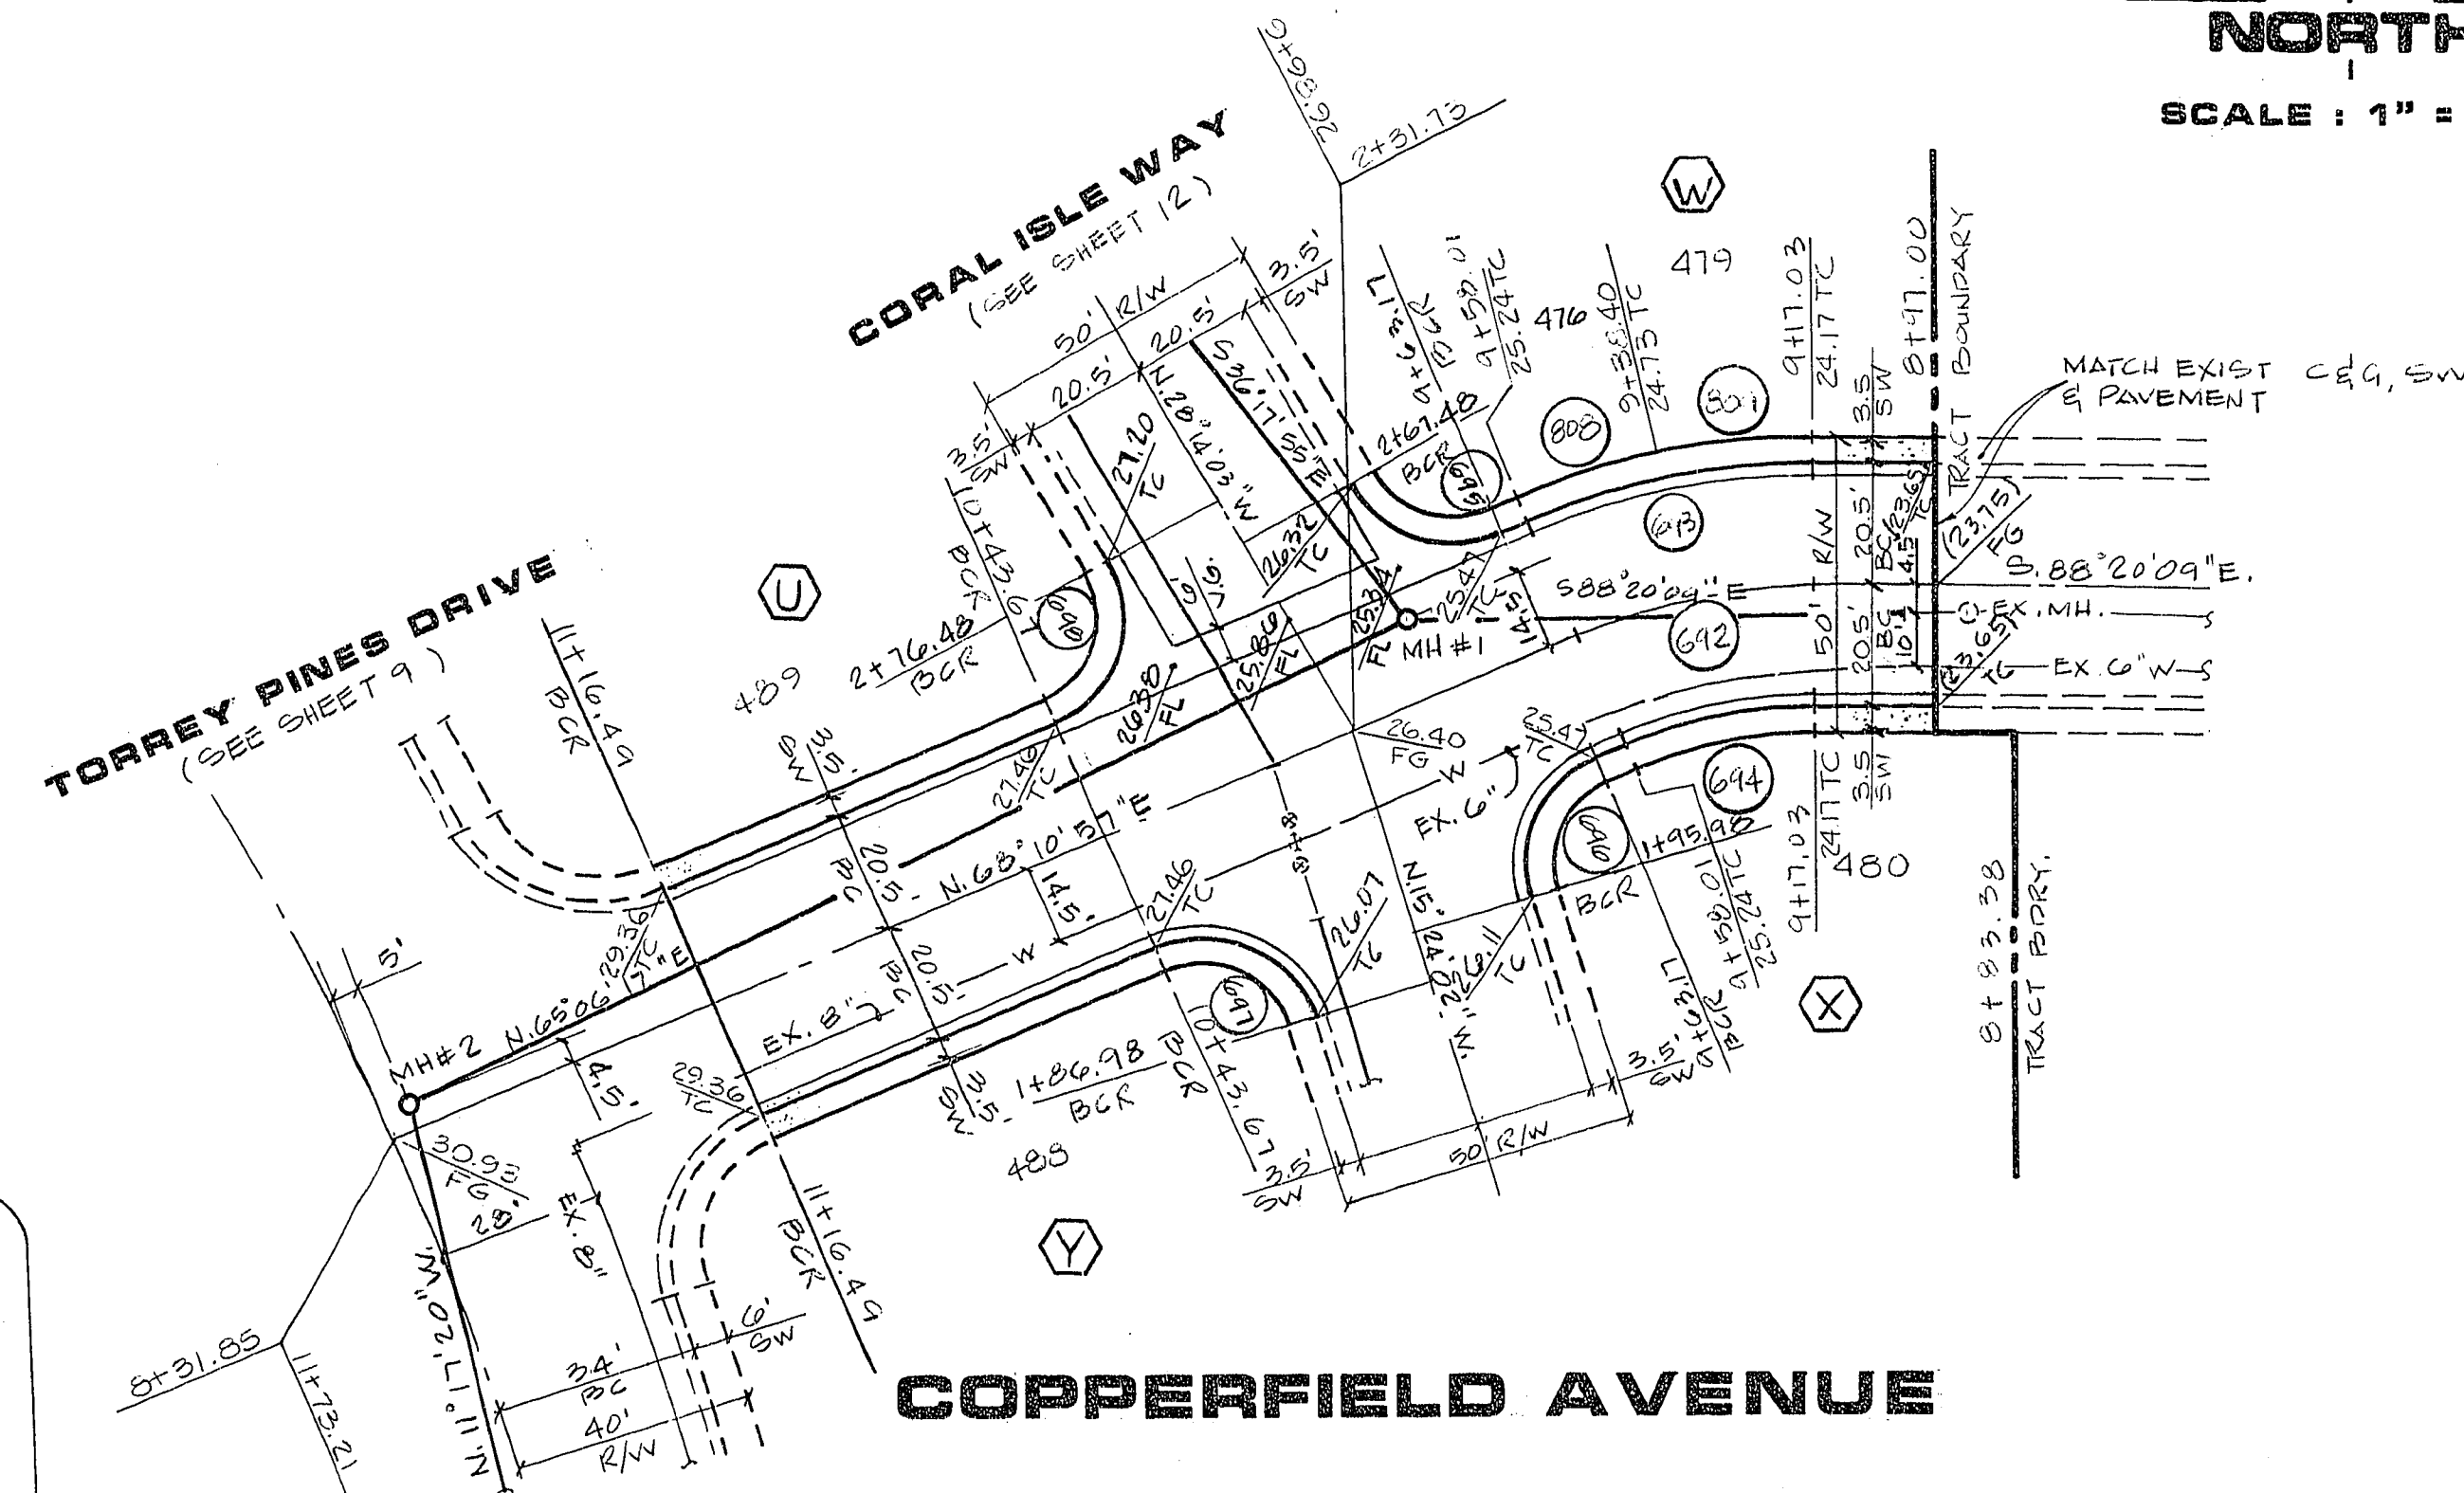
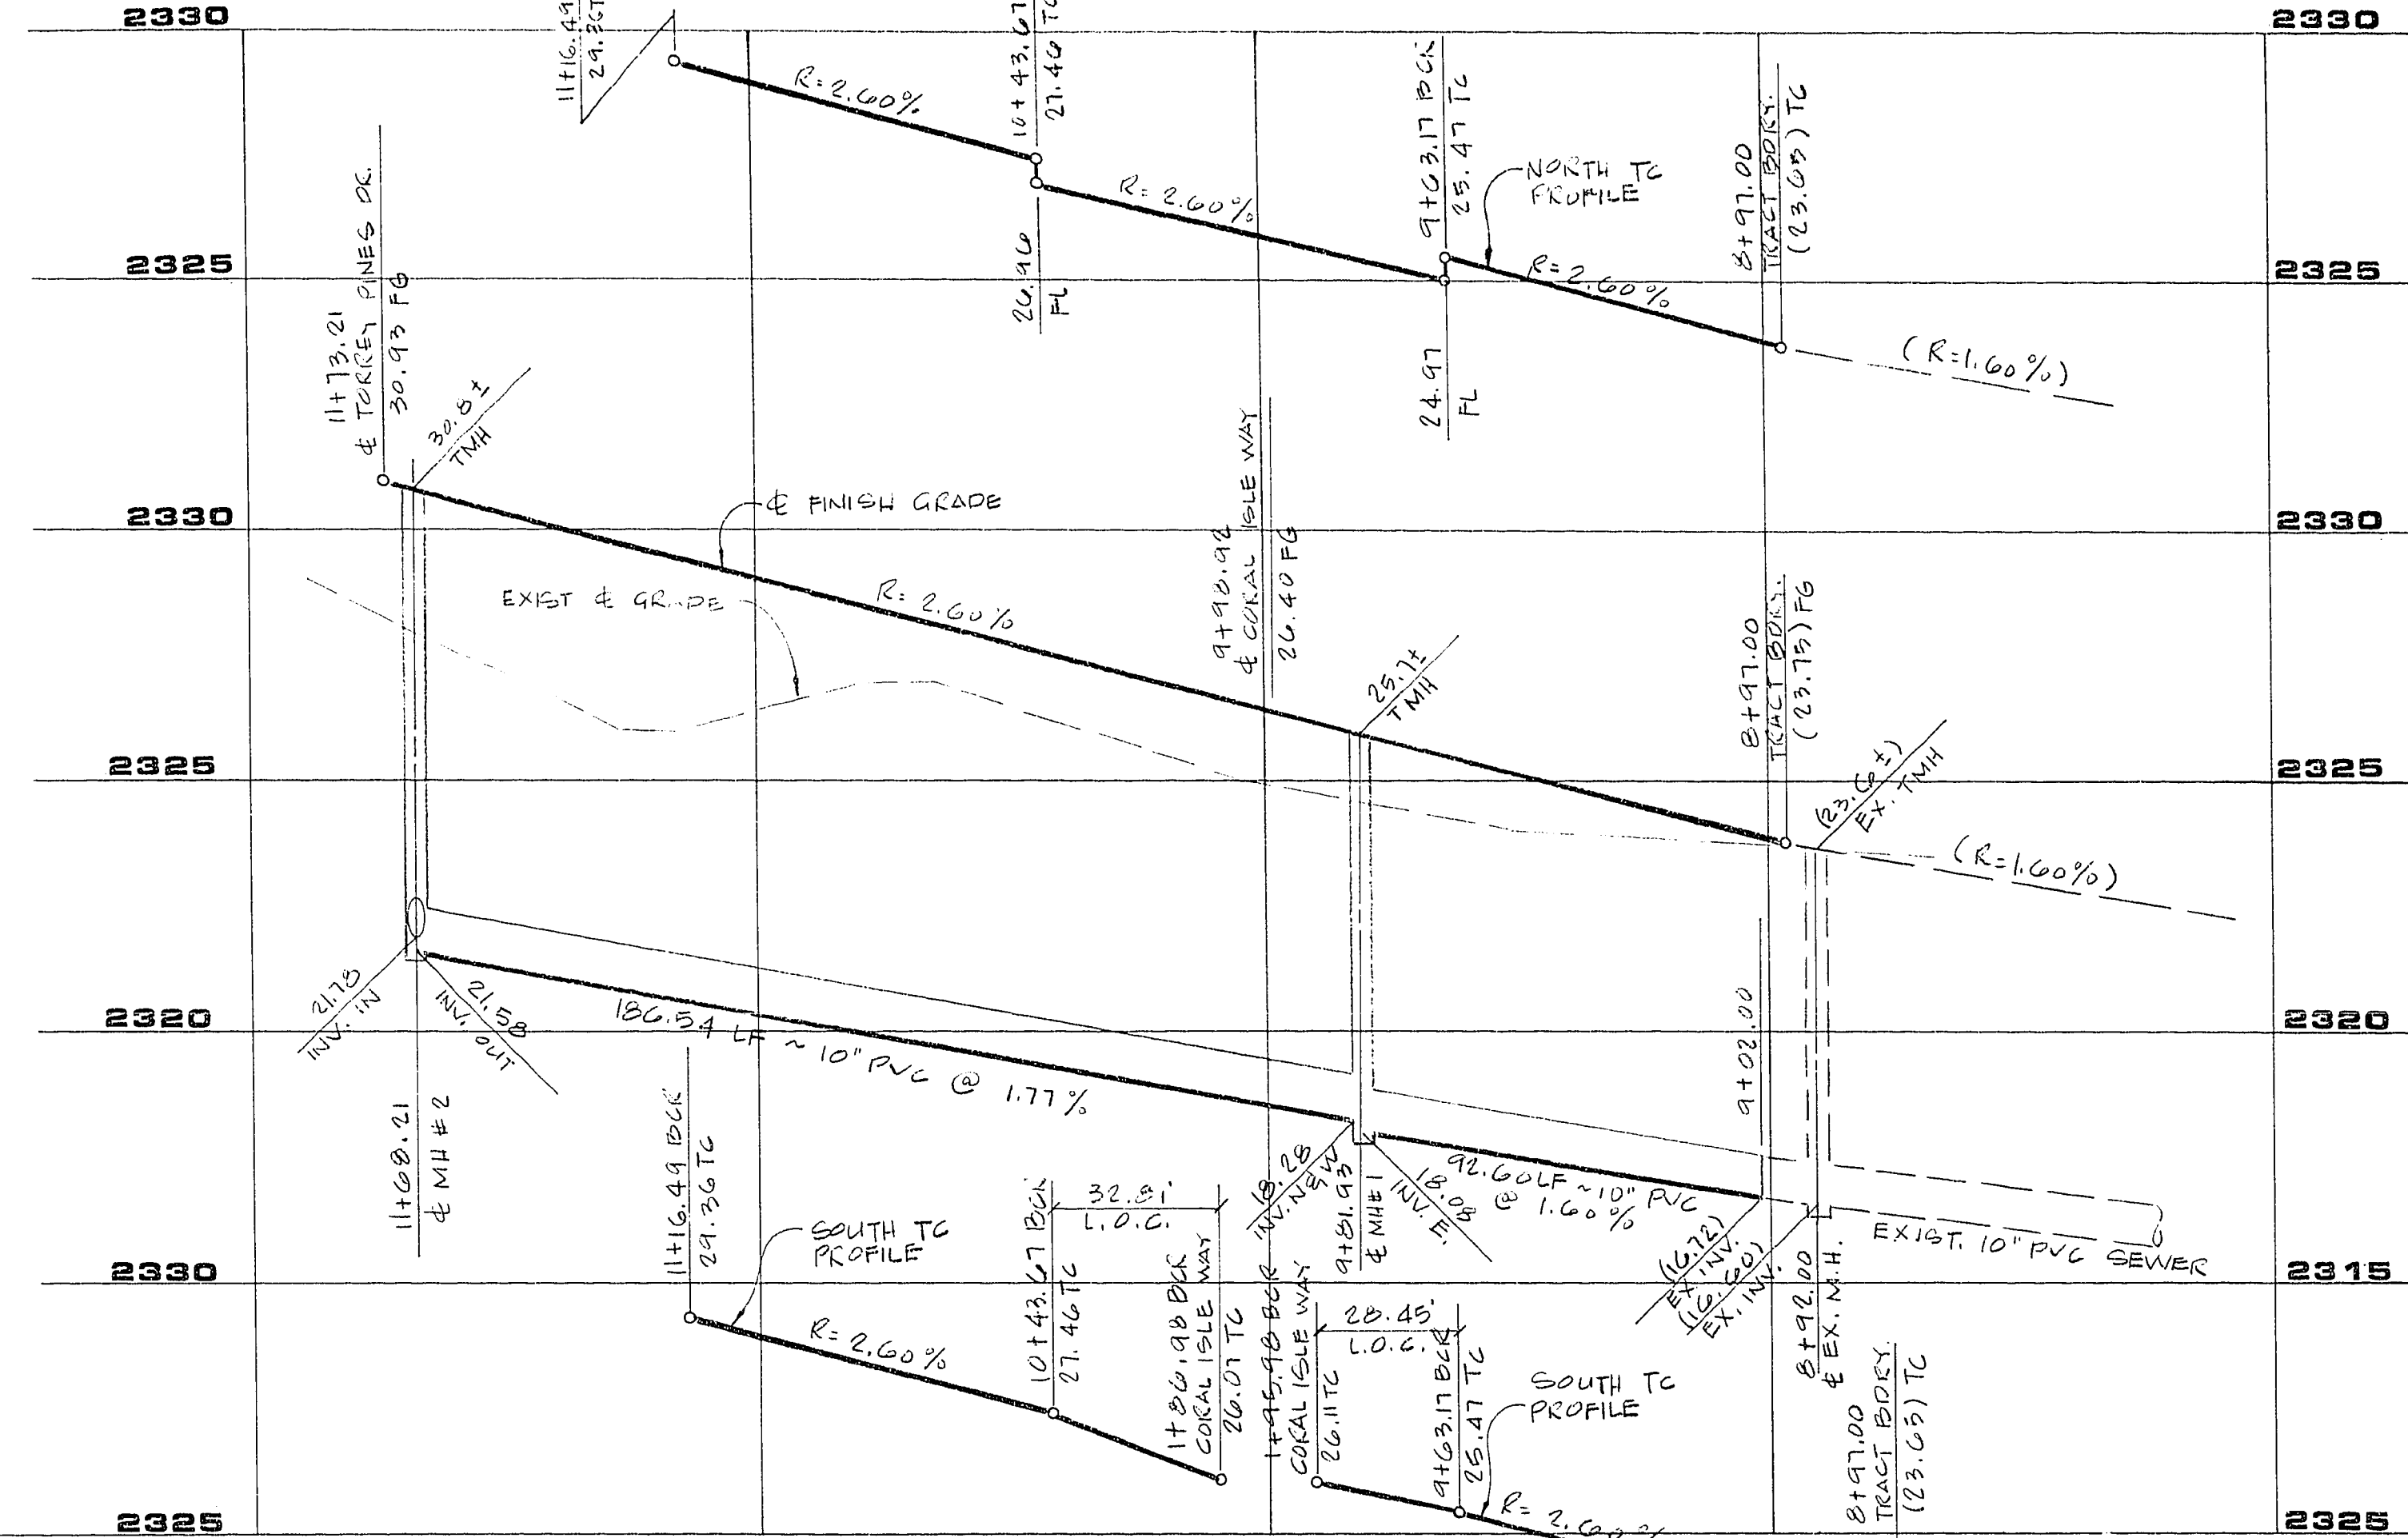
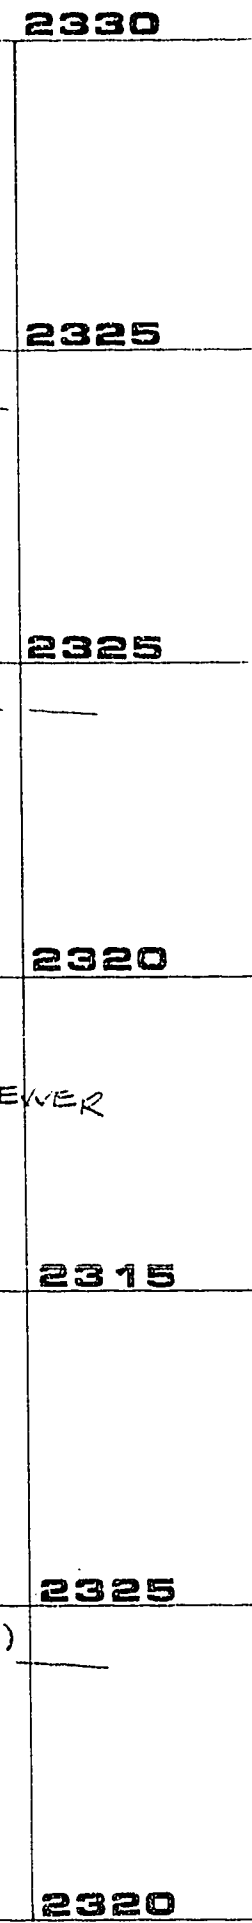


	N.O.	Δ	R	L	T
土	692	23° 28' 54"	100.00'	40.98'	20.78'
	693	23° 28' 54"	120.50'	49.38'	25.04'
	694	23° 28' 54"	79.50'	32.53'	16.52'
	695	23° 55' 00"	19.50'	28.45'	17.43'
	696	23° 34' 59"	19.50'	28.45'	17.43'
	697	96° 25' 01"	19.50'	32.81'	21.82'
	698	96° 25' 01"	19.50'	32.81'	21.82'
	703	22° 20' 43"	29.50'	42.40'	25.80'
	704	24° 37' 12"	54.50'	23.42'	11.86'
	705	131° 25' 30"	55.50'	121.51'	122.99'
土	706	21° 13' 26"	54.50'	20.19'	10.21'
	707	03° 24' 46"	54.50'	3.40'	1.10'
	708	42° 10' 16"	55.50'	40.85'	21.40'
	709	32° 32' 05"	55.50'	31.52'	16.20'
	710	33° 02' 42"	55.50'	33.95'	17.52'
	711	21° 40' 27"	55.50'	20.99'	10.62'
	712	22° 42' 27"	54.50'	25.40'	12.94'
	713	22° 20' 43"	59.00'	71.86'	43.13'
	729A	05° 55' 05"	680.00'	70.247'	25.15'
	土	808	11° 14' 20"	120.50'	23.04'
809		12° 14' 32"	120.50'	25.75'	12.94'

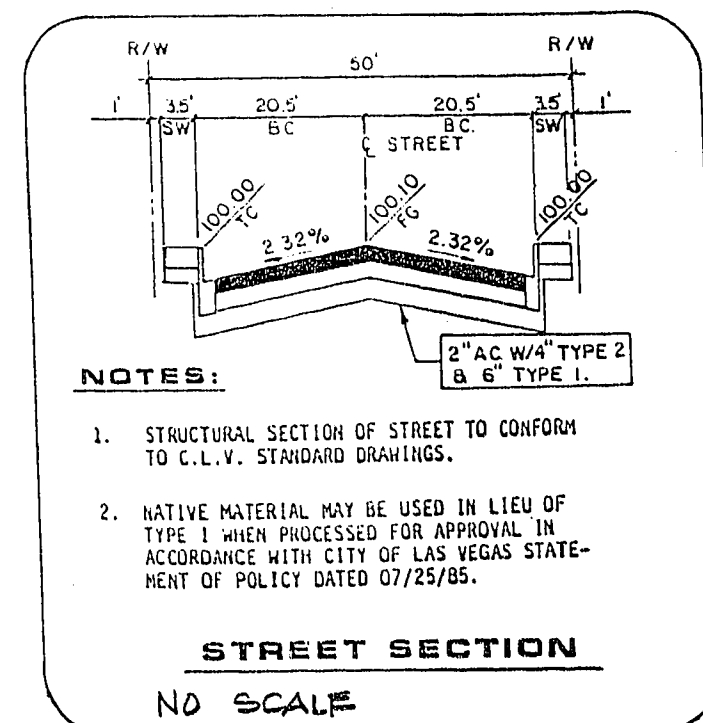


CLV CHIEF LAND DEVELOPMENT

3-17-82
DATE

8

OF 15 SHEETS

24 2 5 0

RECOMMENDED



G.C. WALLACE, INC.
Engineering/Architecture

LEWIS HOMES OF NEVADA
HOMES - RAINBOW VISTA NO. 8

GREYHAWK AVE. & COPPERFIELD AVE.