


SCALE 1"=40'

EXISTING "BAYSIDE UNIT NO. 4"

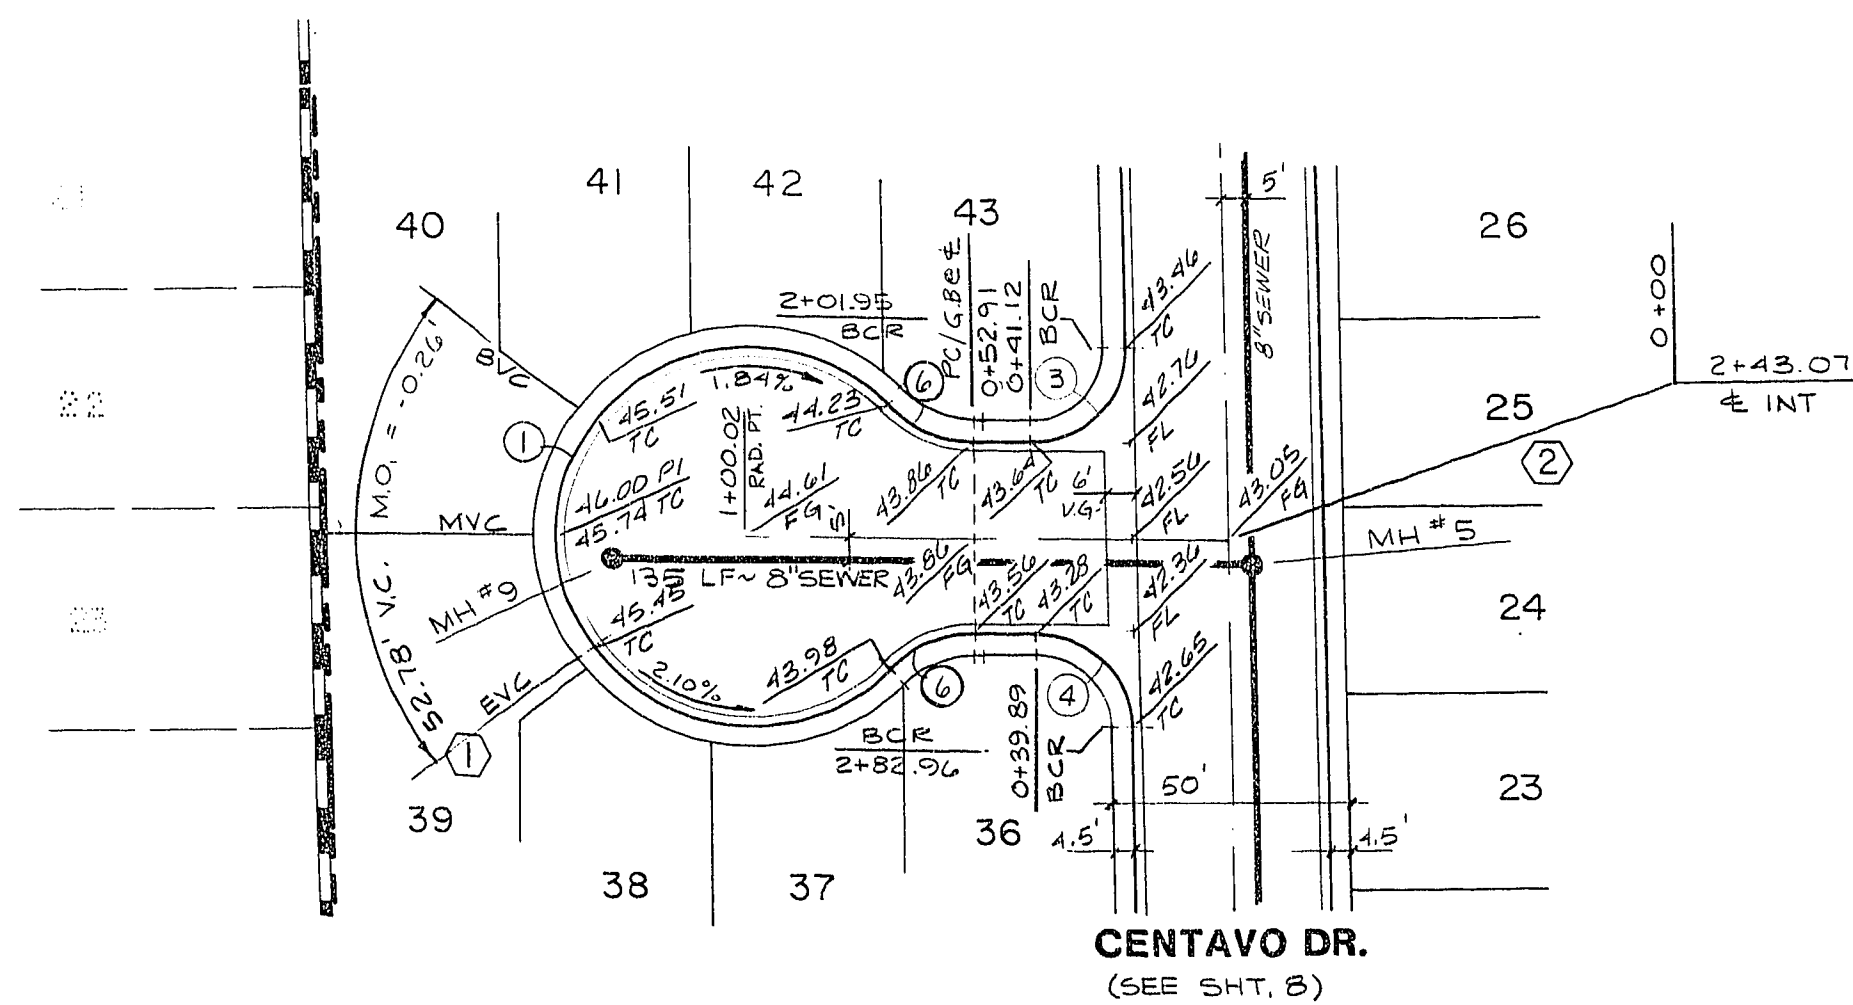


LYLA RAE CIRCLE

CURVE DATA TABLE

NO.	Δ	R	L	T
1	272° 00' 02"	40.50	192.27	∞
3	90° 52' 26"	20.00	31.72	20.31
4	89° 07' 34"	20.00	31.11	19.70
5	272° 00' 01"	40.50	192.27	∞
6	46° 00' 01"	25.00	20.07	10.61
7	89° 22' 00"	20.00	31.19	19.78
8	90° 38' 00"	20.00	31.64	20.22
9	90° 38' 00"	30.00	47.46	30.33
10	89° 22' 00"	30.00	46.79	29.67

EXISTING "BAYSIDE UNIT NO. 4"

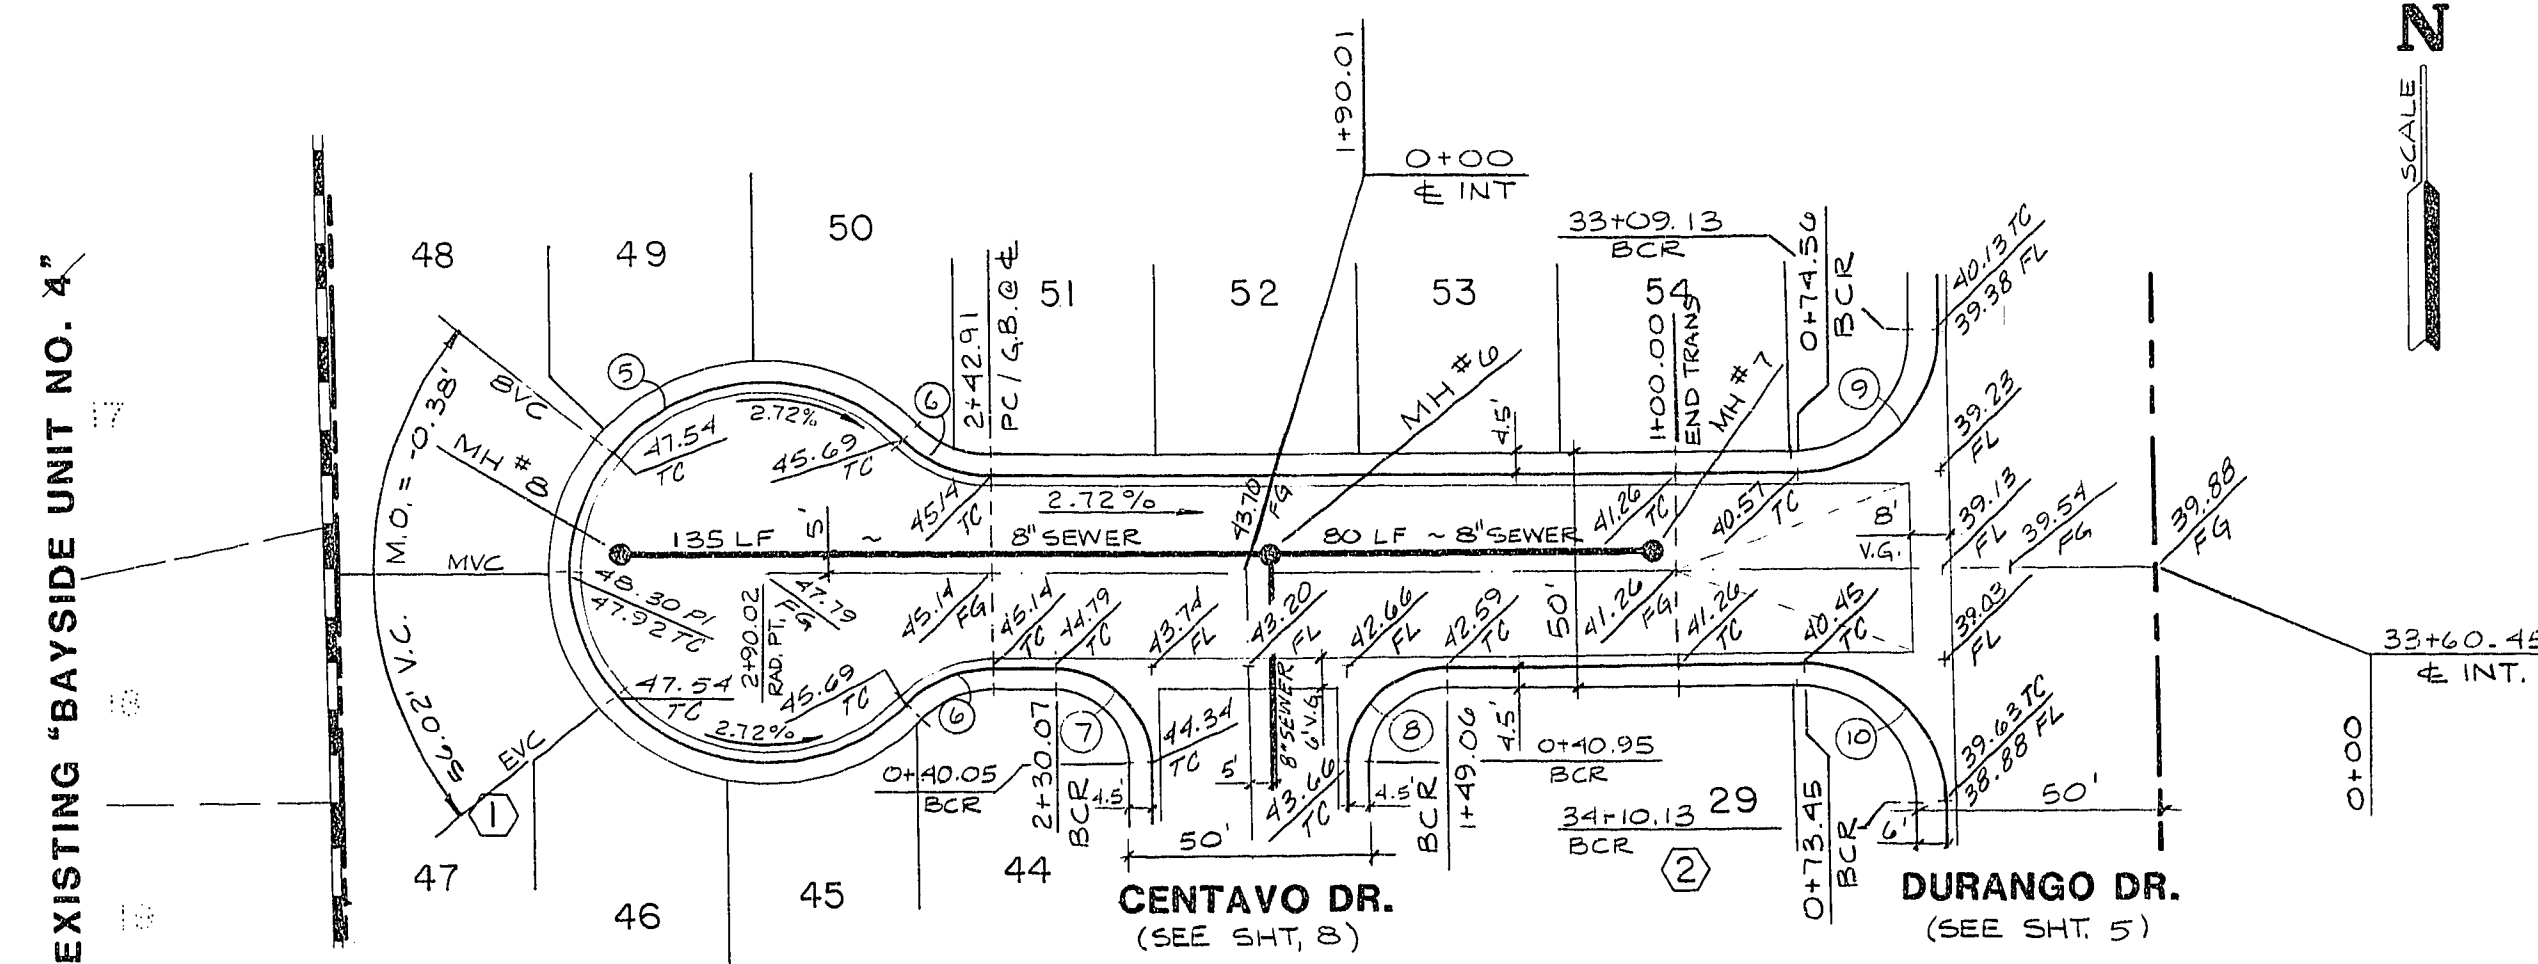

PADDLE WHEEL WAY

STREET & SEWER PLAN & PROFILE
(LYLA RAE CIRCLE & PADDLE WHEEL DRIVE)

LOS LAGOS

WO NO. 4072

BY RPF

DATE 1/27

SCALE HOR. 1"=40'
VERT. 1"=4'

SHEET

7

OF 13 SHEETS

107 Y-2034

ESI ENGINEERS & SURVEYORS INC.

SUBMITTED BY:

DATE BY

REVISION