



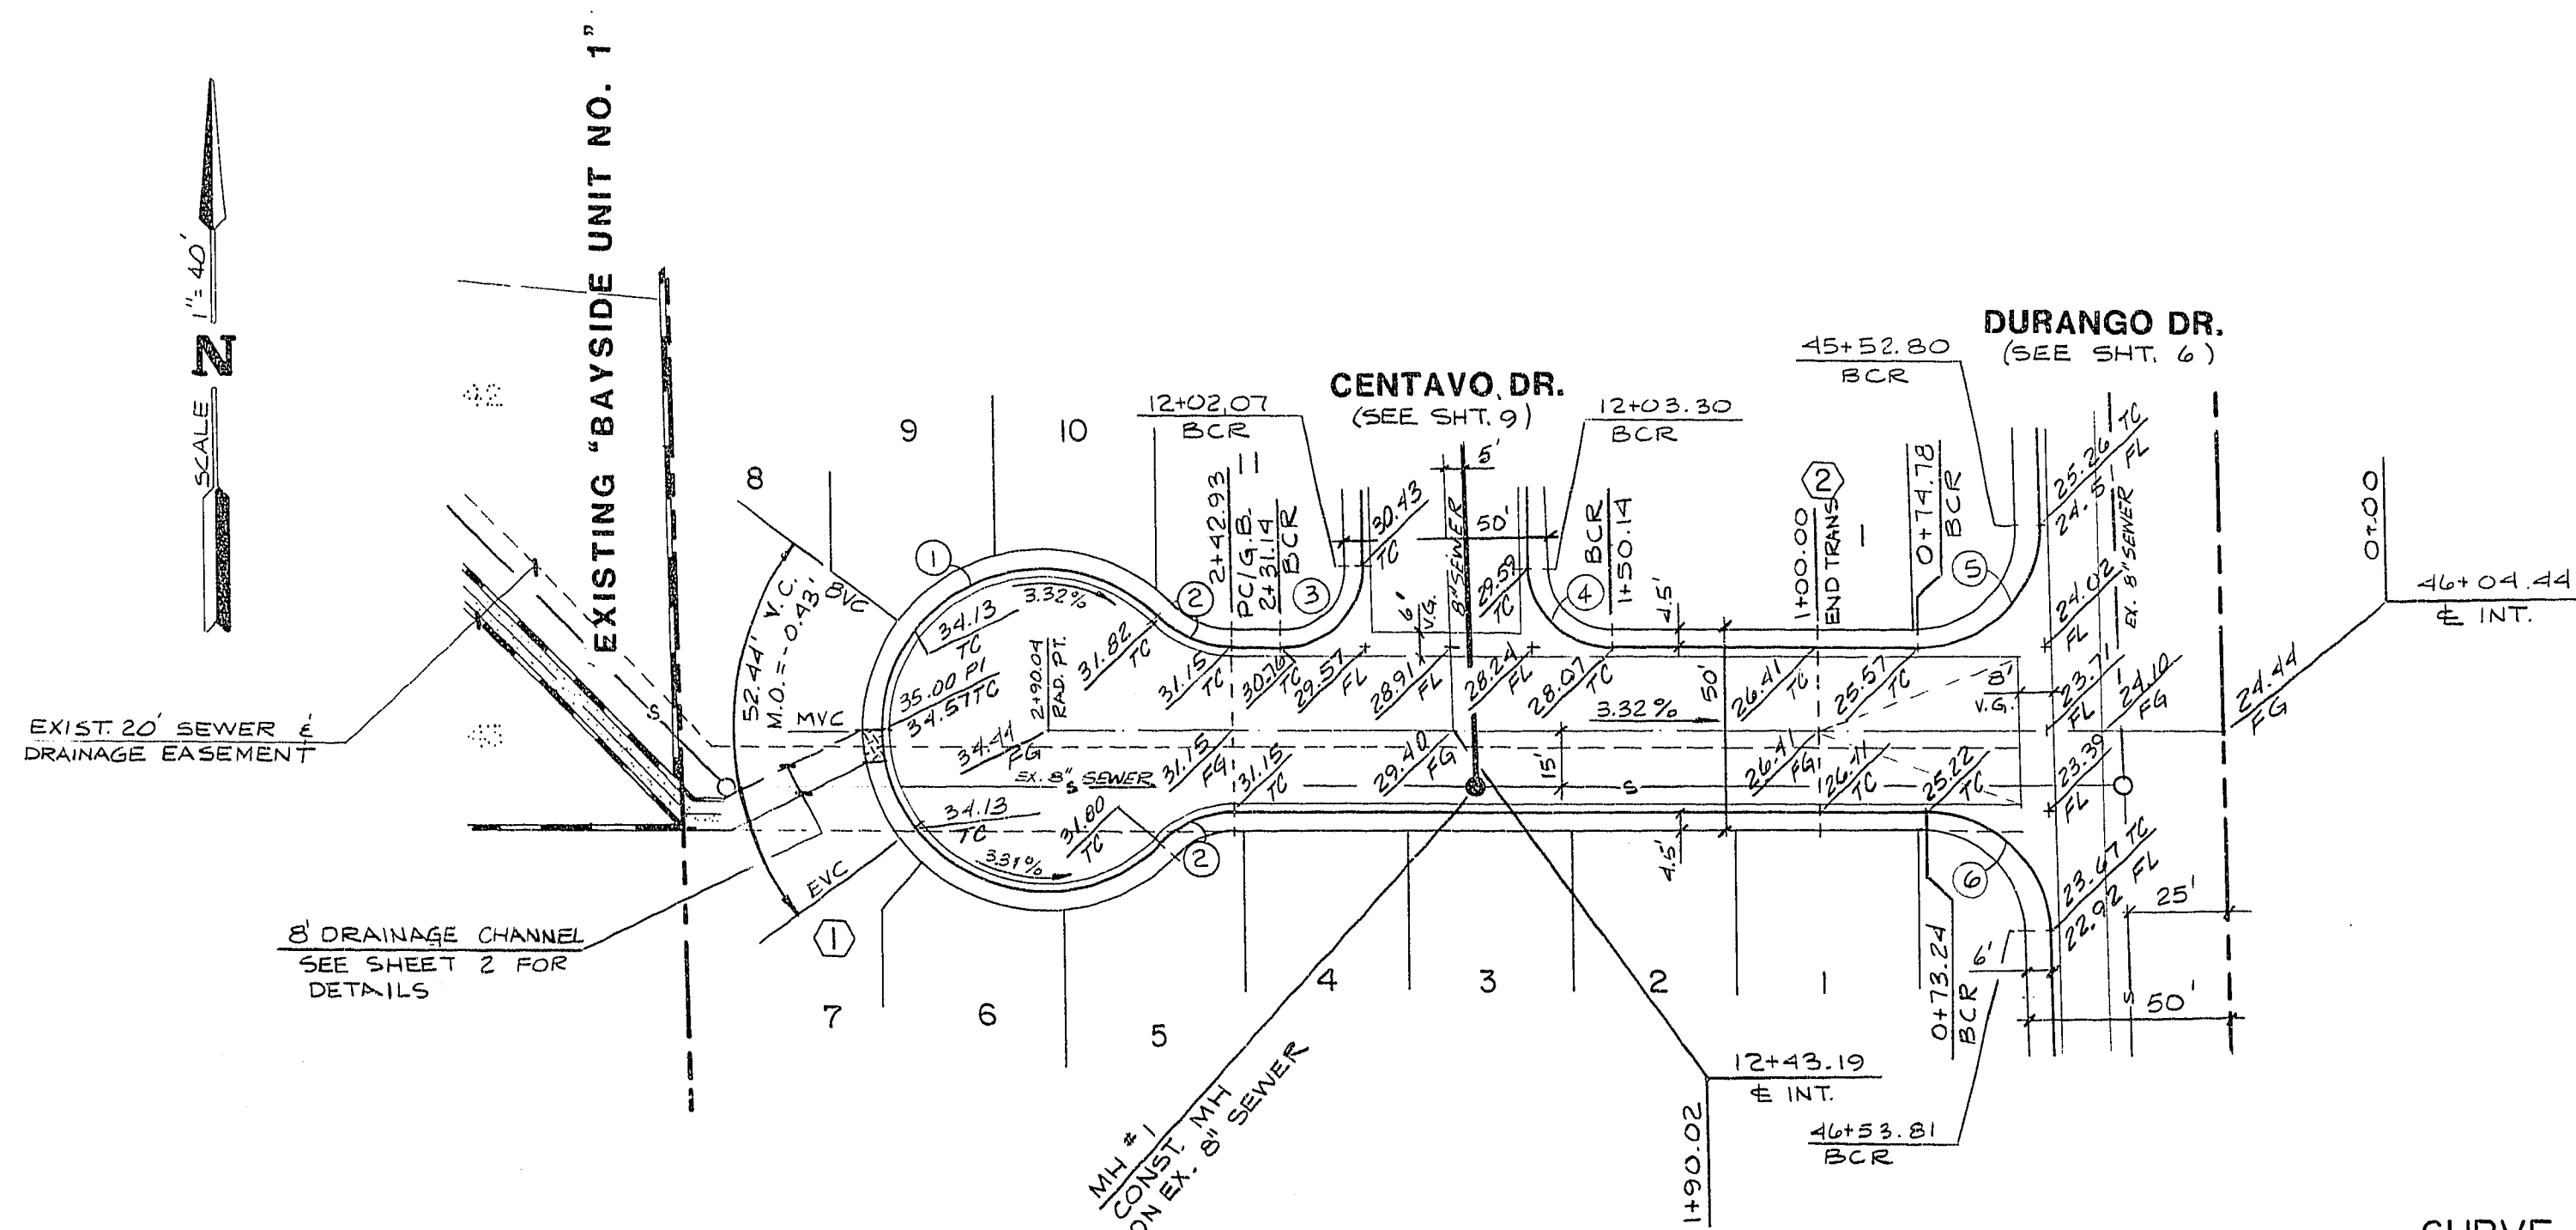



PURPLE FLOWER LANE

CURVE DATA TABLE

NO.	Δ	R	L	T
1	272° 00' 02"	40.50	192.27	8
2	46° 00' 01"	25.00	20.07	10.61
3	90° 52' 26"	20.00	31.72	20.31
4	89° 07' 34"	20.00	31.11	19.70
5	90° 52' 26"	30.75	48.77	31.22
6	89° 07' 34"	30.75	47.83	30.28

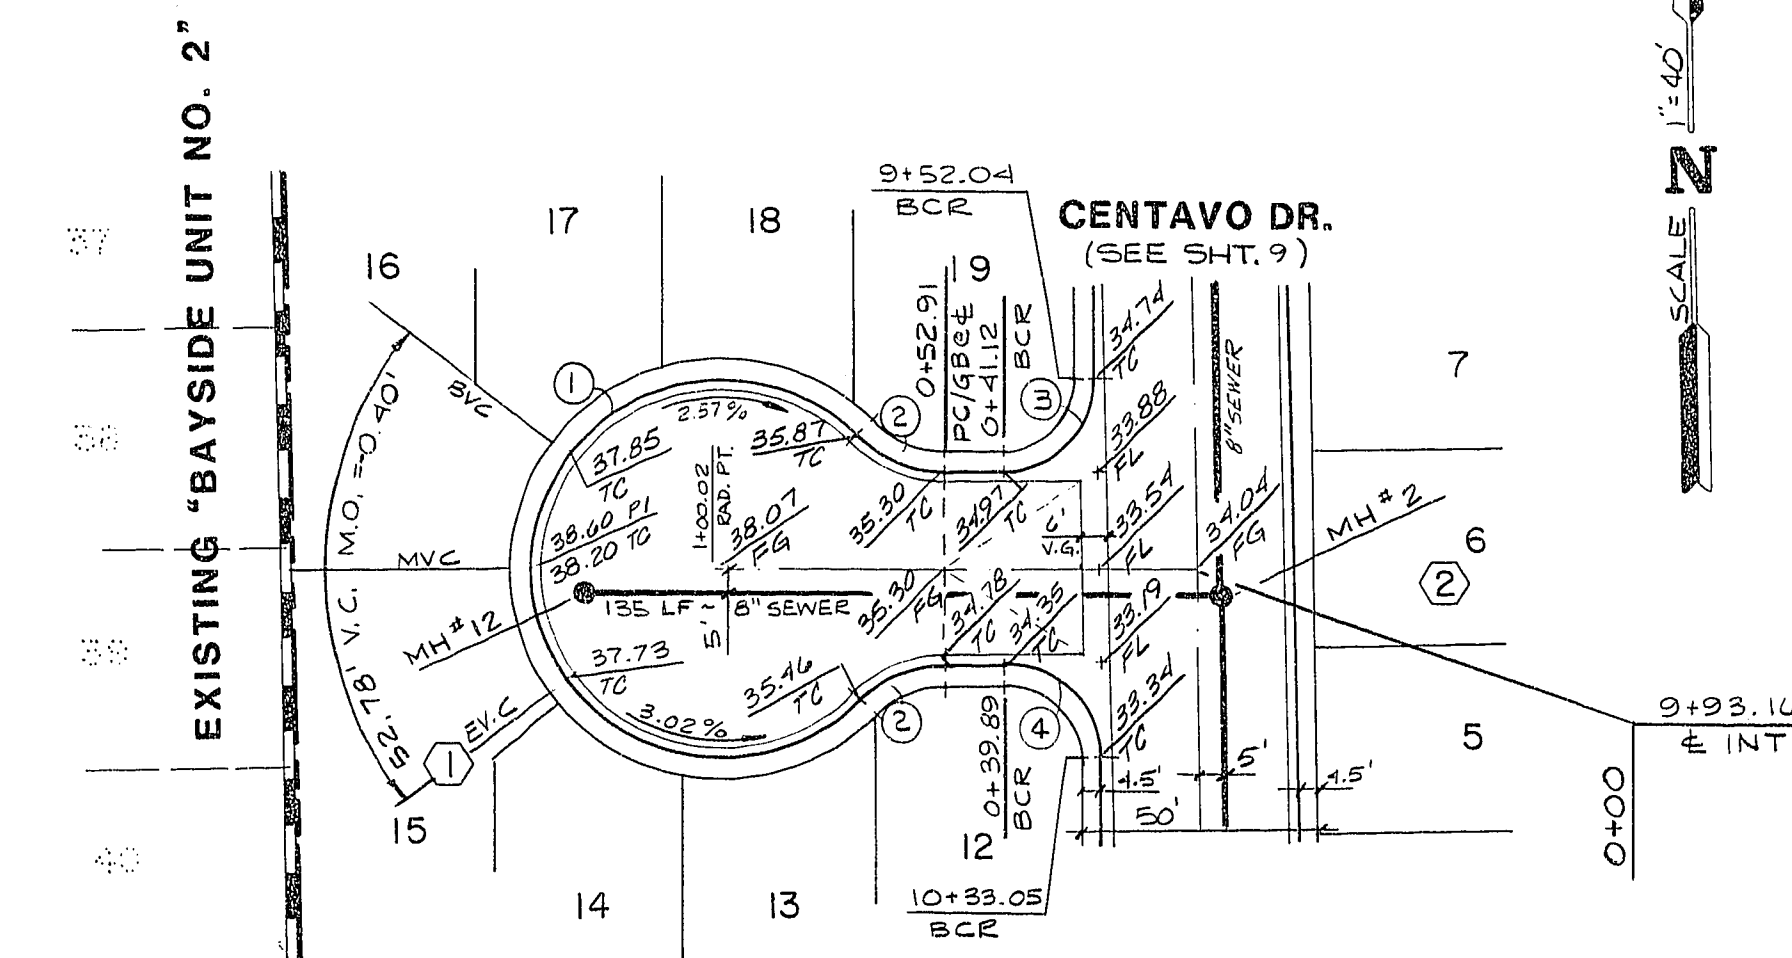

RUBLE CIRCLE

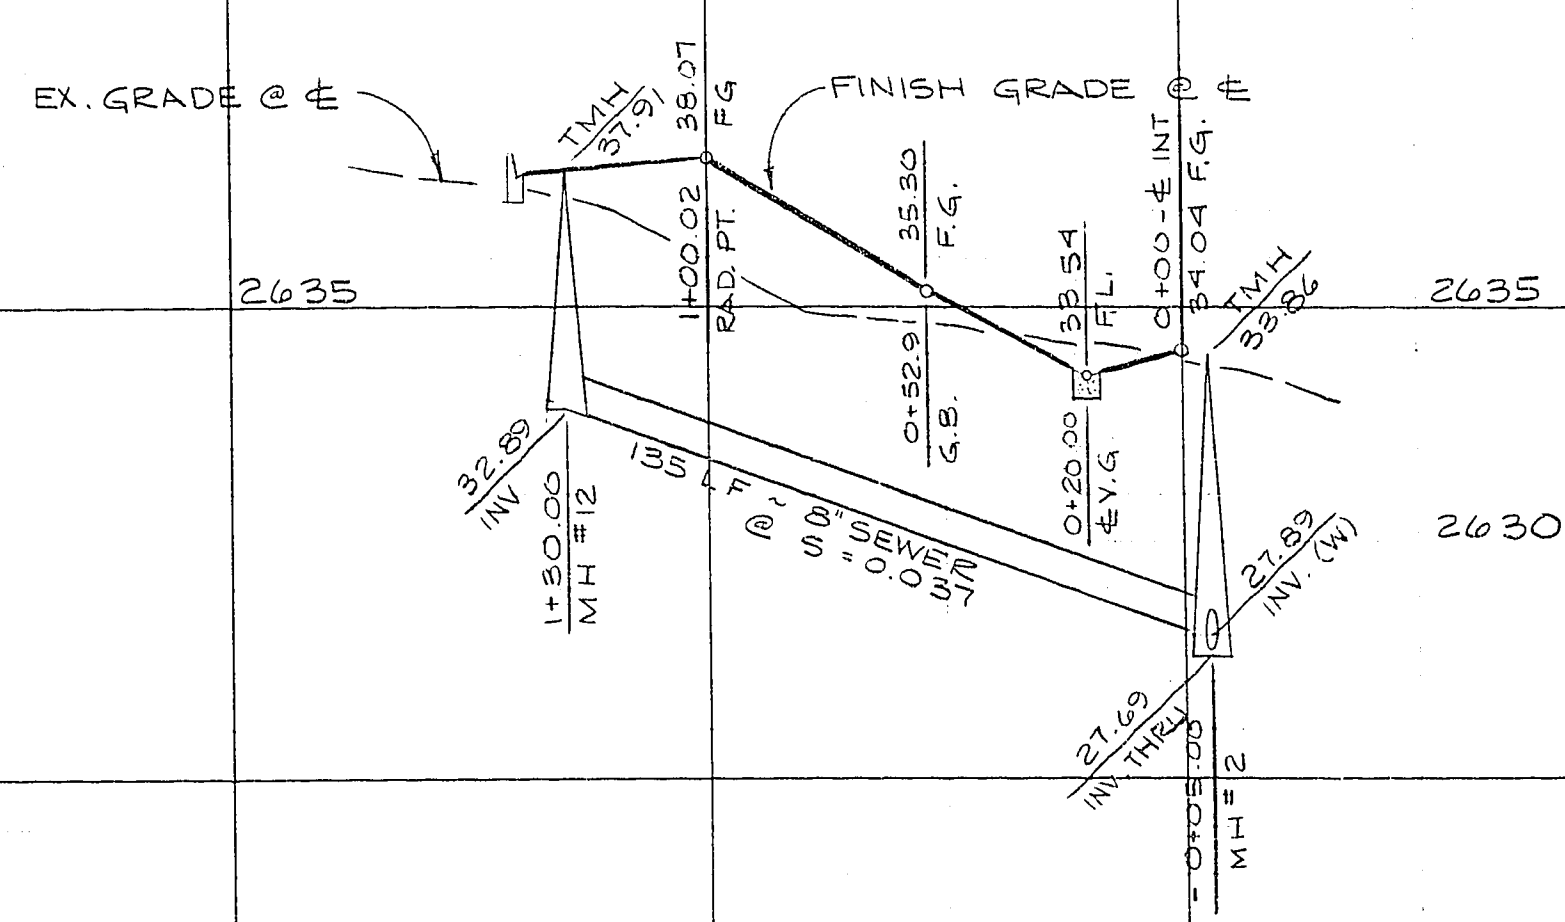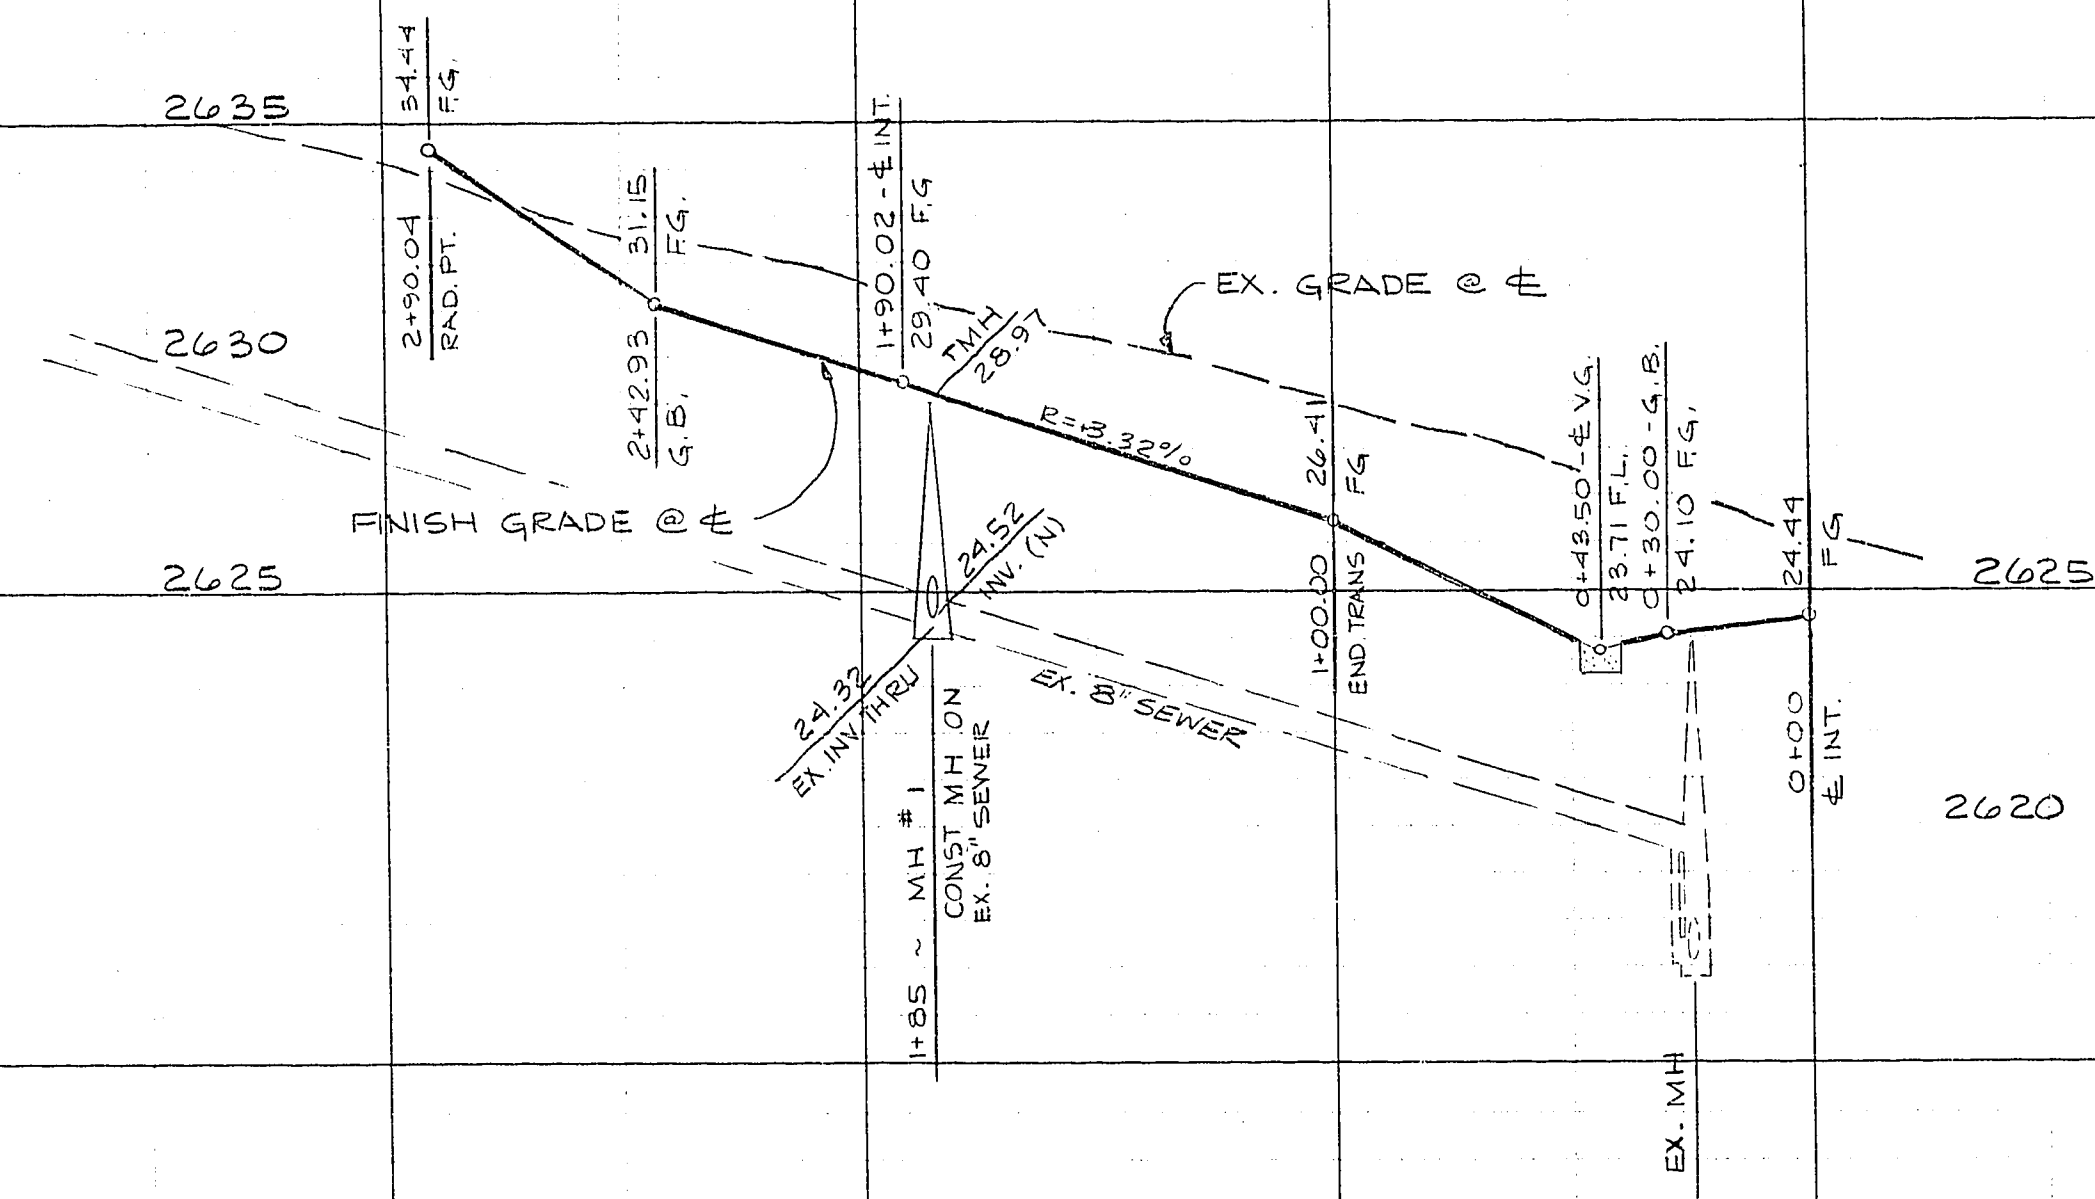

STREET & SEWER PLAN & PROFILE
(PURPLE FLOWER LANE & RUBLE CIRCLE)

LOS LAGOS

WO NO. 4072

BY RPF

DATE 1/87

SCALE HOR. 1"=40'

VERT. 1"=4'

SHEET

10

OF 13 SHEETS

107-42034

ESI ENGINEERS & SURVEYORS INC.

15/87

SUBMITTED BY: Paul E. Wiggins

Paul E. Wiggins

REVISION

BY

DATE

REV