
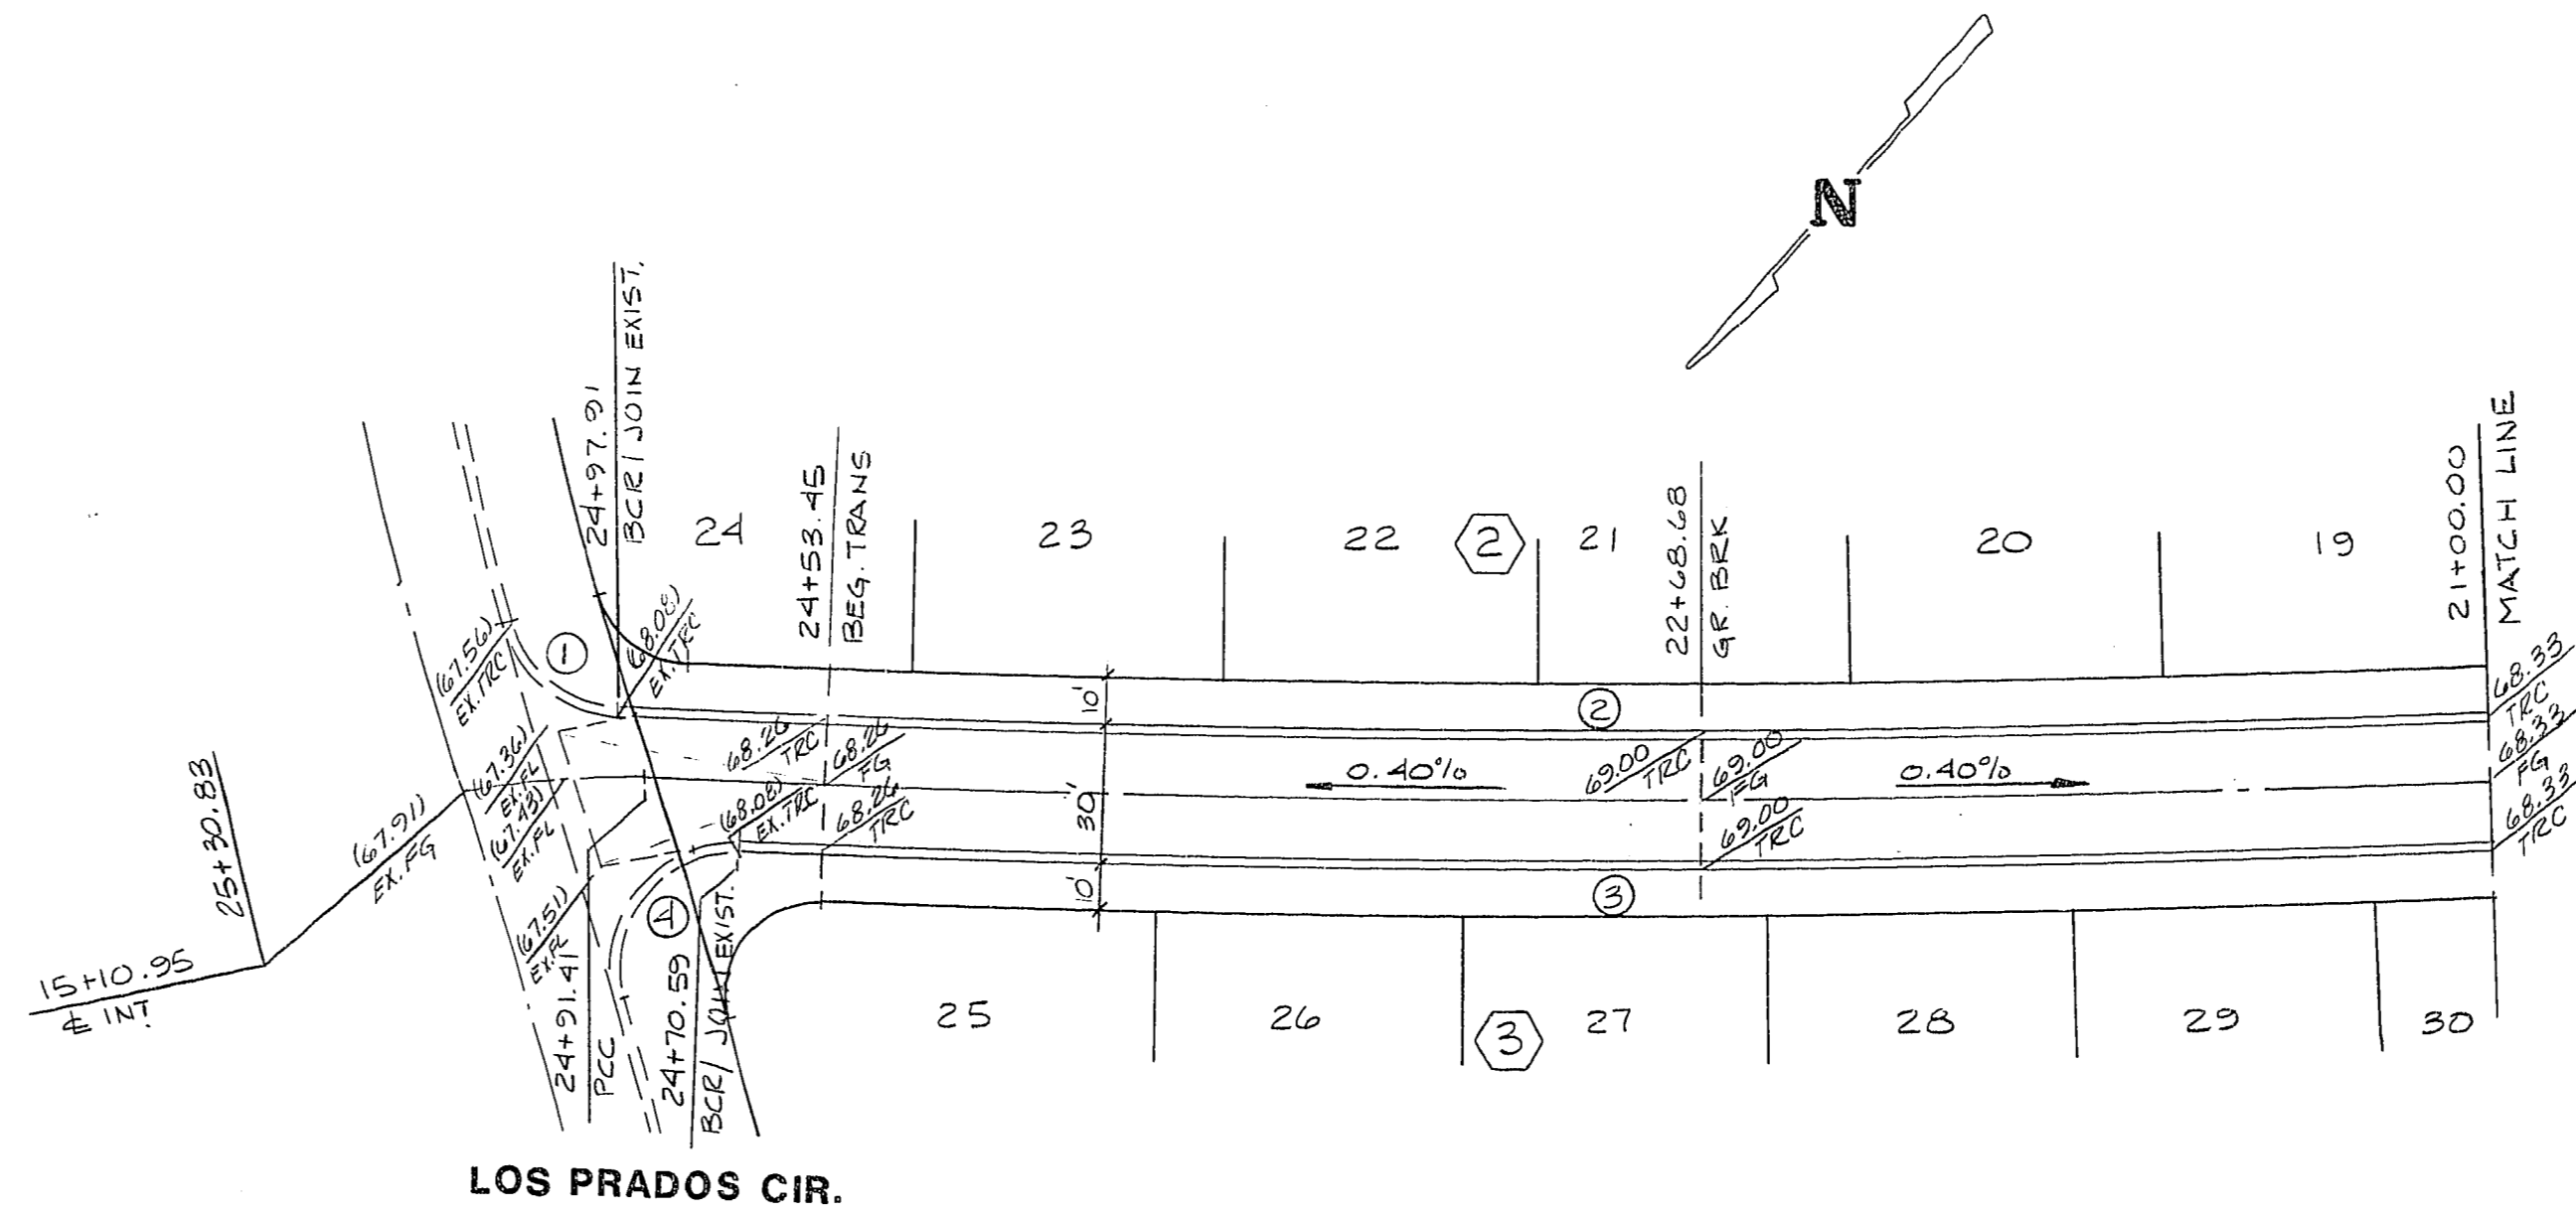
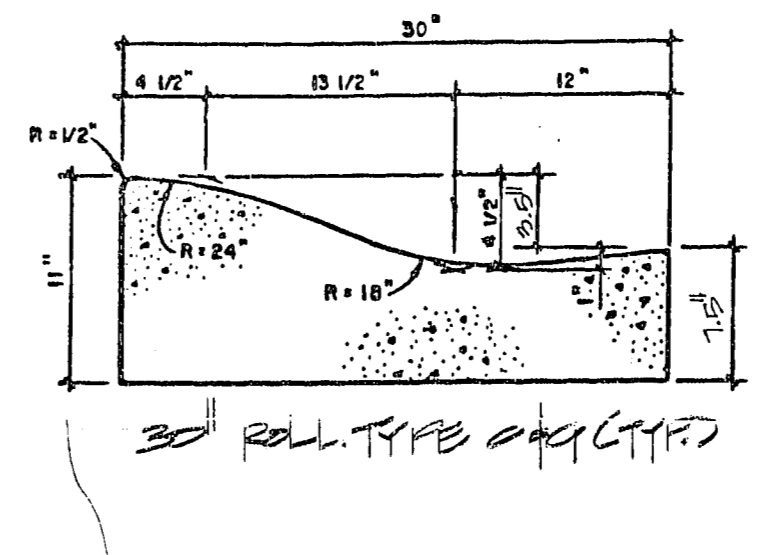



NO	Δ	R	L	T
1	72° 13' 40"	25.00	31.52	18.24
2	4° 43' 30"	4810.00	396.67	198.45
3	4° 24' 02"	4840.00	371.74	185.96
4	107° 37' 40"	25.00	46.96	34.18

BENCHMARK

N.L.V. BENCH MARK 2-3-108, 1"Ø DIAMETER CONCRETE MONUMENT, 47.60 FEET EAST AND 50.30 FEET SOUTH OF THE NORTHWEST QUARTER CORNER OF SECTION 6 MARKED BY LONE MOUNTAIN ROAD AND DECATUR BOULEVARD.
ELEVATION: 2210.38

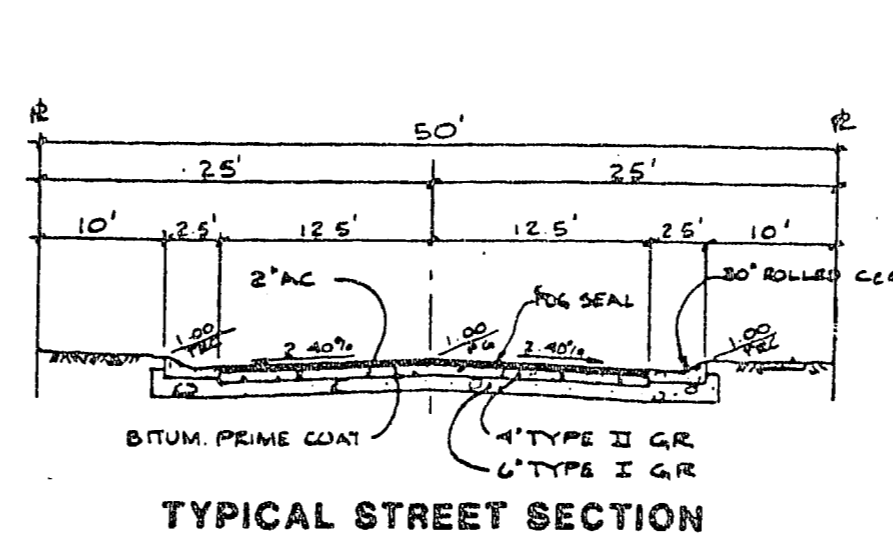

MATCH TO SHEET 6

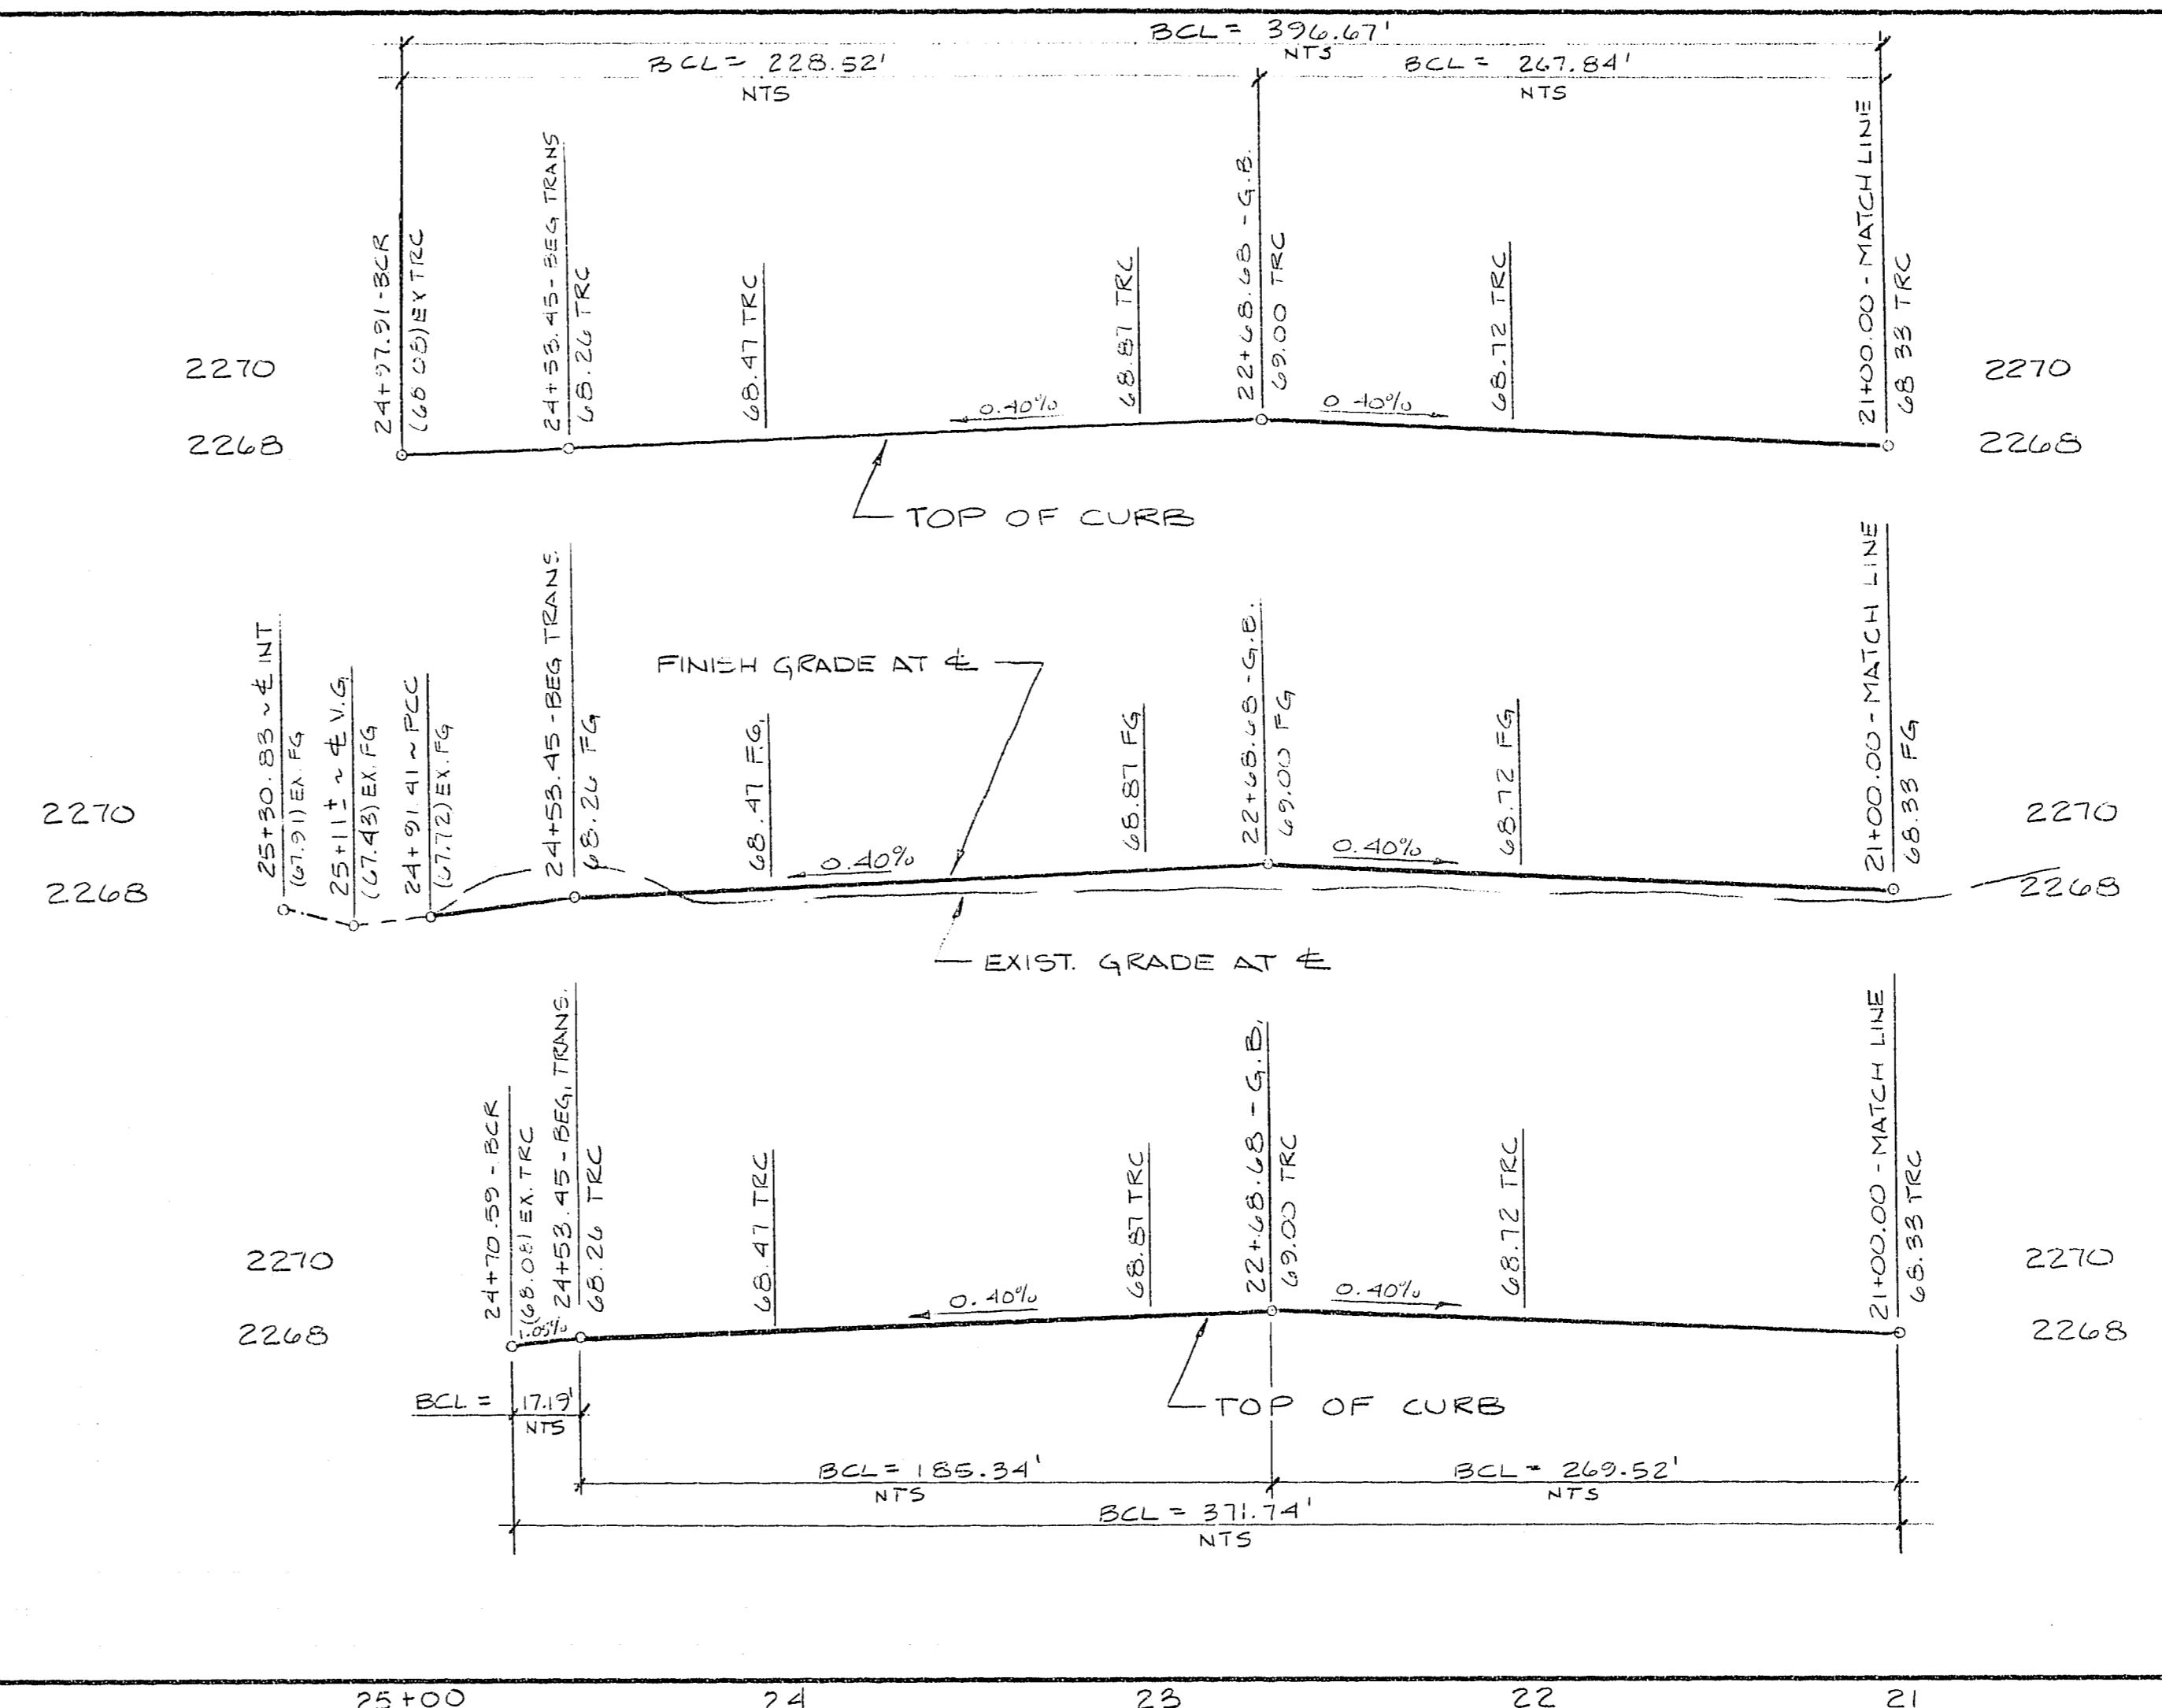

STREET PLAN & PROFILE

LINKSIDE DRIVE

LOS PRADOS - PHASE 1 - UNIT 2
(REVISED)

NO. NO. 3188-LP1-2
BY RPF
DATE
SCALE HOR. 1" = 40'
VERT. 1" = 4'

SHEET
5
OF 16 SHEETS

U.S. HOME CORPORATION
CITY OF LAS VEGAS, NEVADA

CONSULTING ENGINEERS - PLANNERS
2300 PASEO DEL PRADO BUILDING A SUITE 100
LAS VEGAS, NEVADA 89102 PHONE (702) 873-7550

