


BCR CURVE DATA


NO.	Δ	R	L	T
1	70° 30' 50"	51.00'	62.77'	36.05'
16	96° 37' 10"	51.00'	86.00'	57.26'
20	180° 00' 00"	6.00'	18.85'	00
23	90° 00' 00"	20.00'	31.42'	20.00'
24	70° 30' 50"	30.00'	36.92'	21.21'
25	70° 30' 50"	72.00'	88.61'	50.90'
61	96° 37' 10"	72.00'	121.42'	80.84'
62	96° 37' 10"	30.00'	50.99'	33.68'

NO.	Δ	R	L	T
210	22° 10' 09"	1630.50'	630.88'	319.44'
211	22° 10' 09"	1651.50'	639.01'	323.55'
212	15° 24' 19"	1651.50'	444.05'	223.37'
213	14° 01' 02"	1672.50'	409.17'	205.61'

STA. 1+54.21
MATCHLINE SEE SHT. NO. 14

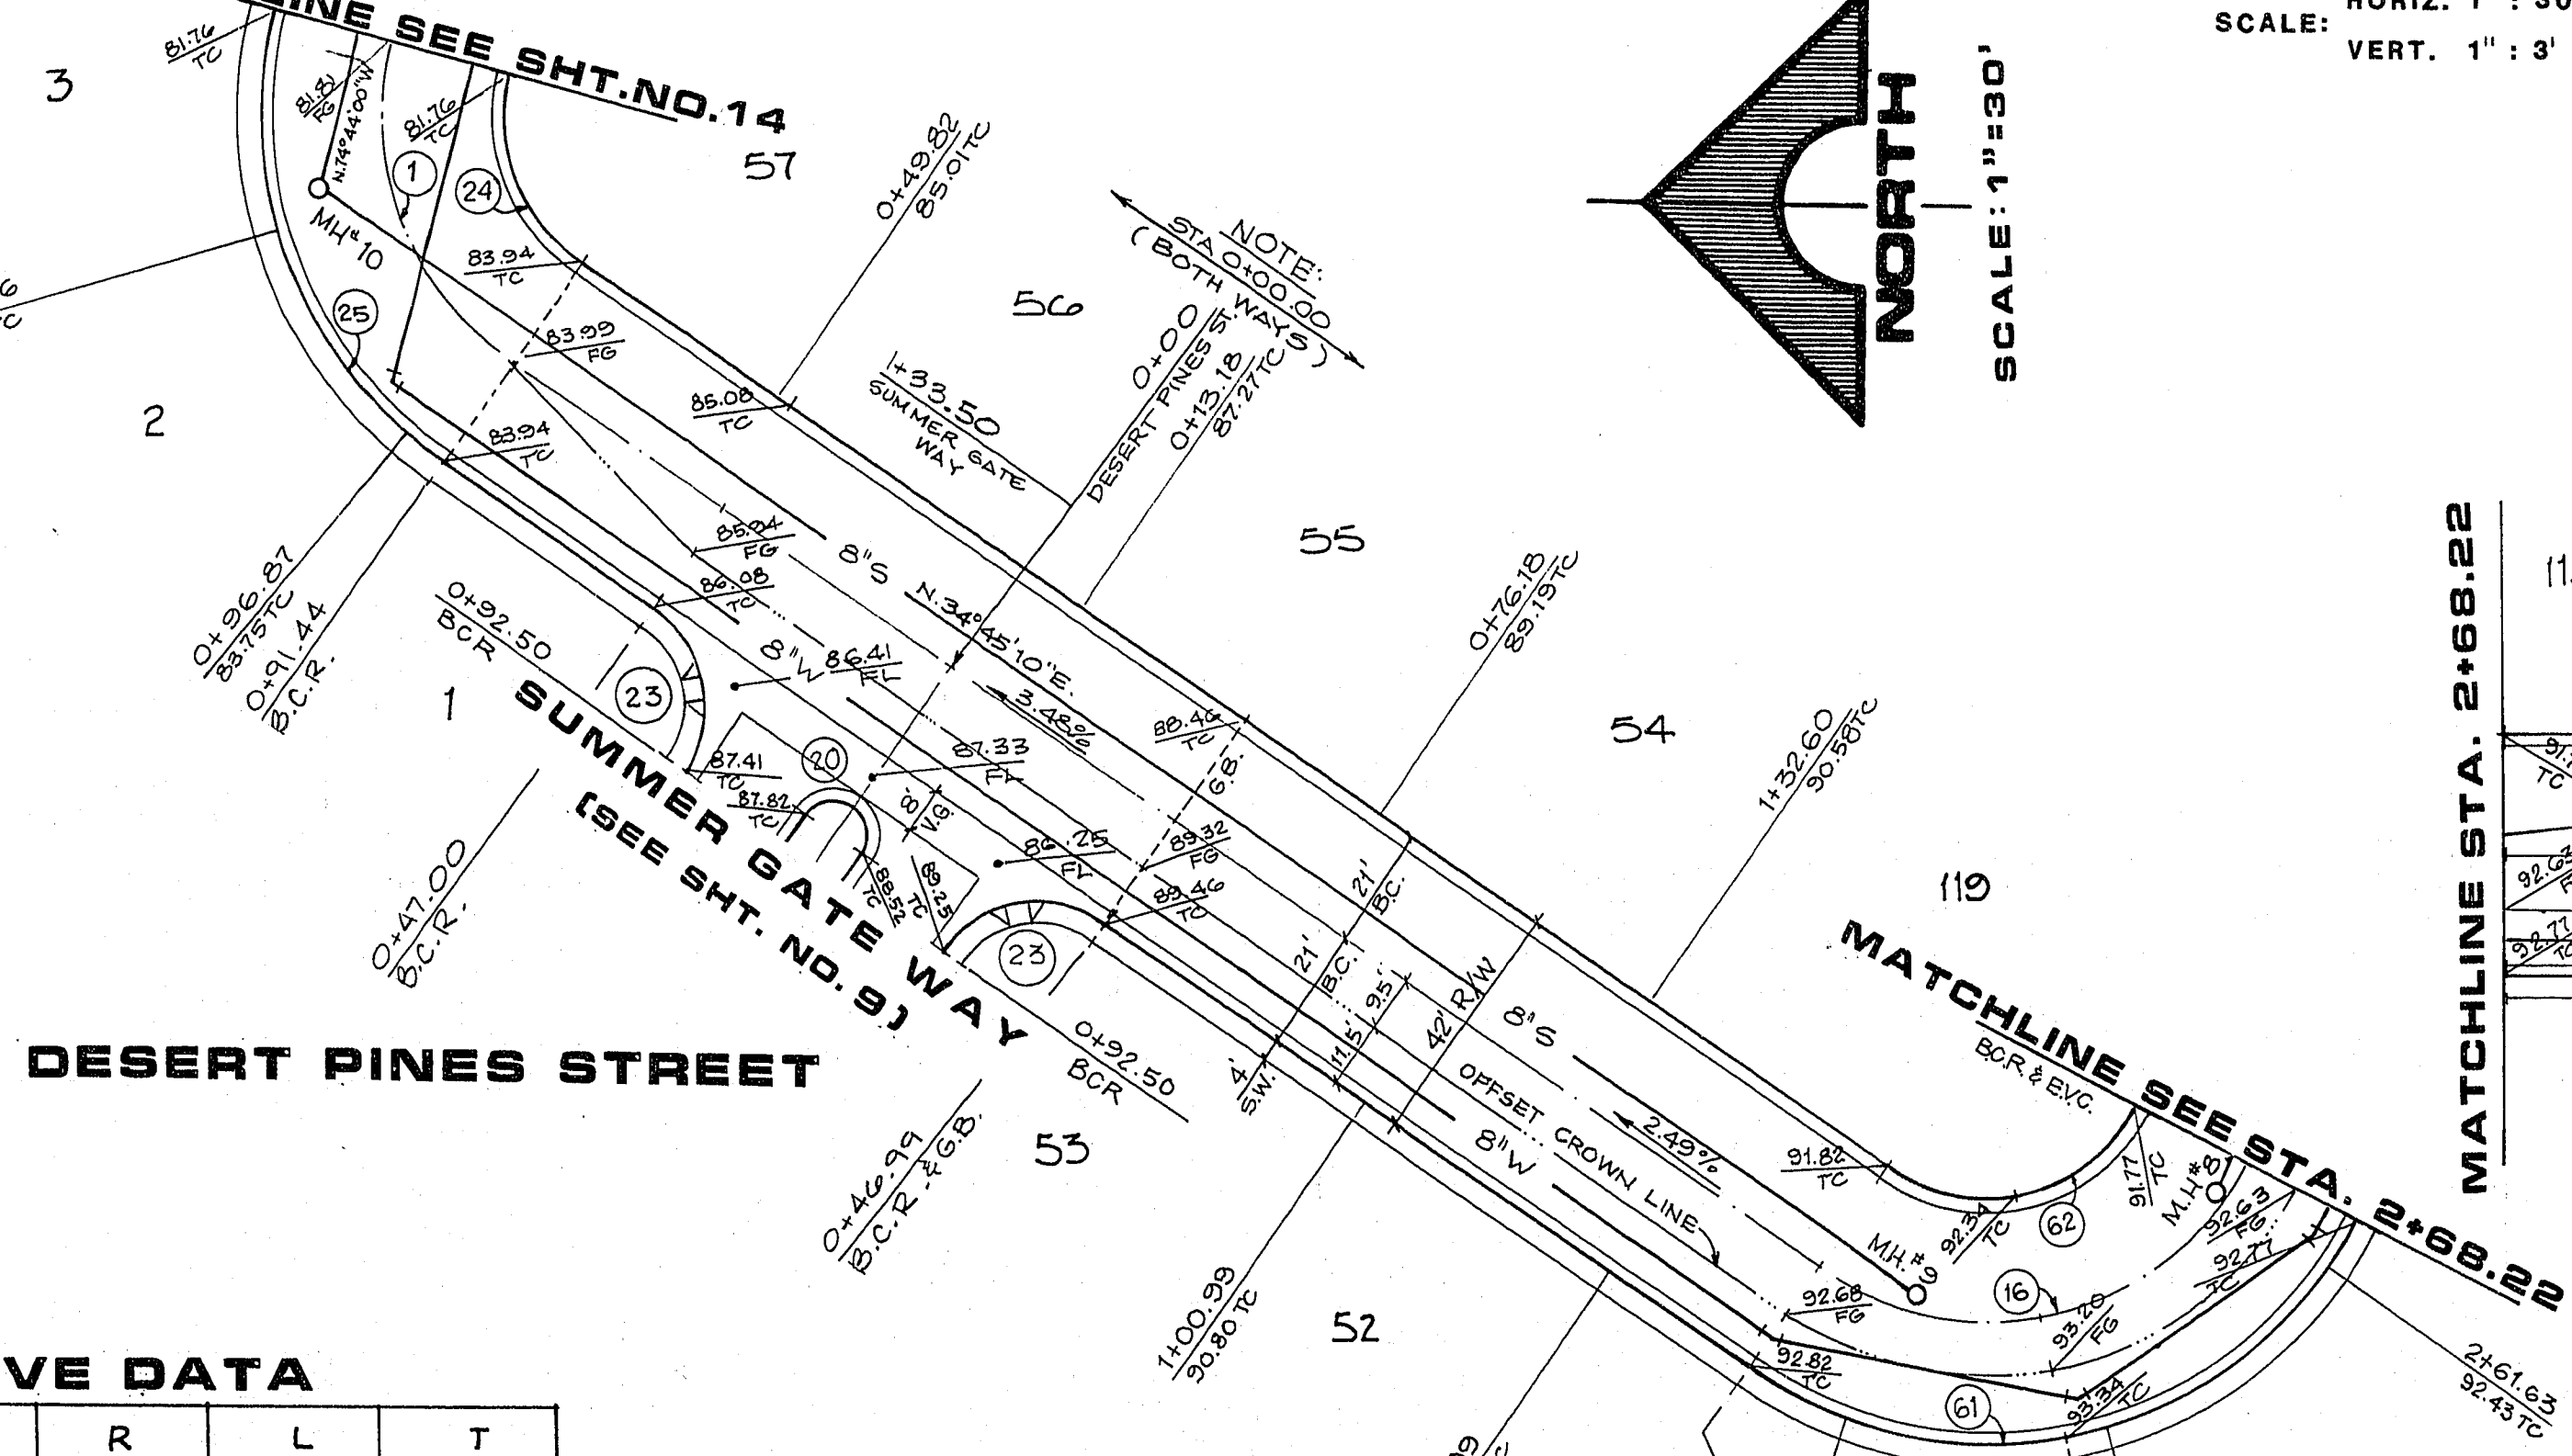

PROFILE
SCALE: HORIZ. 1" = 30'
VERT. 1" = 3'

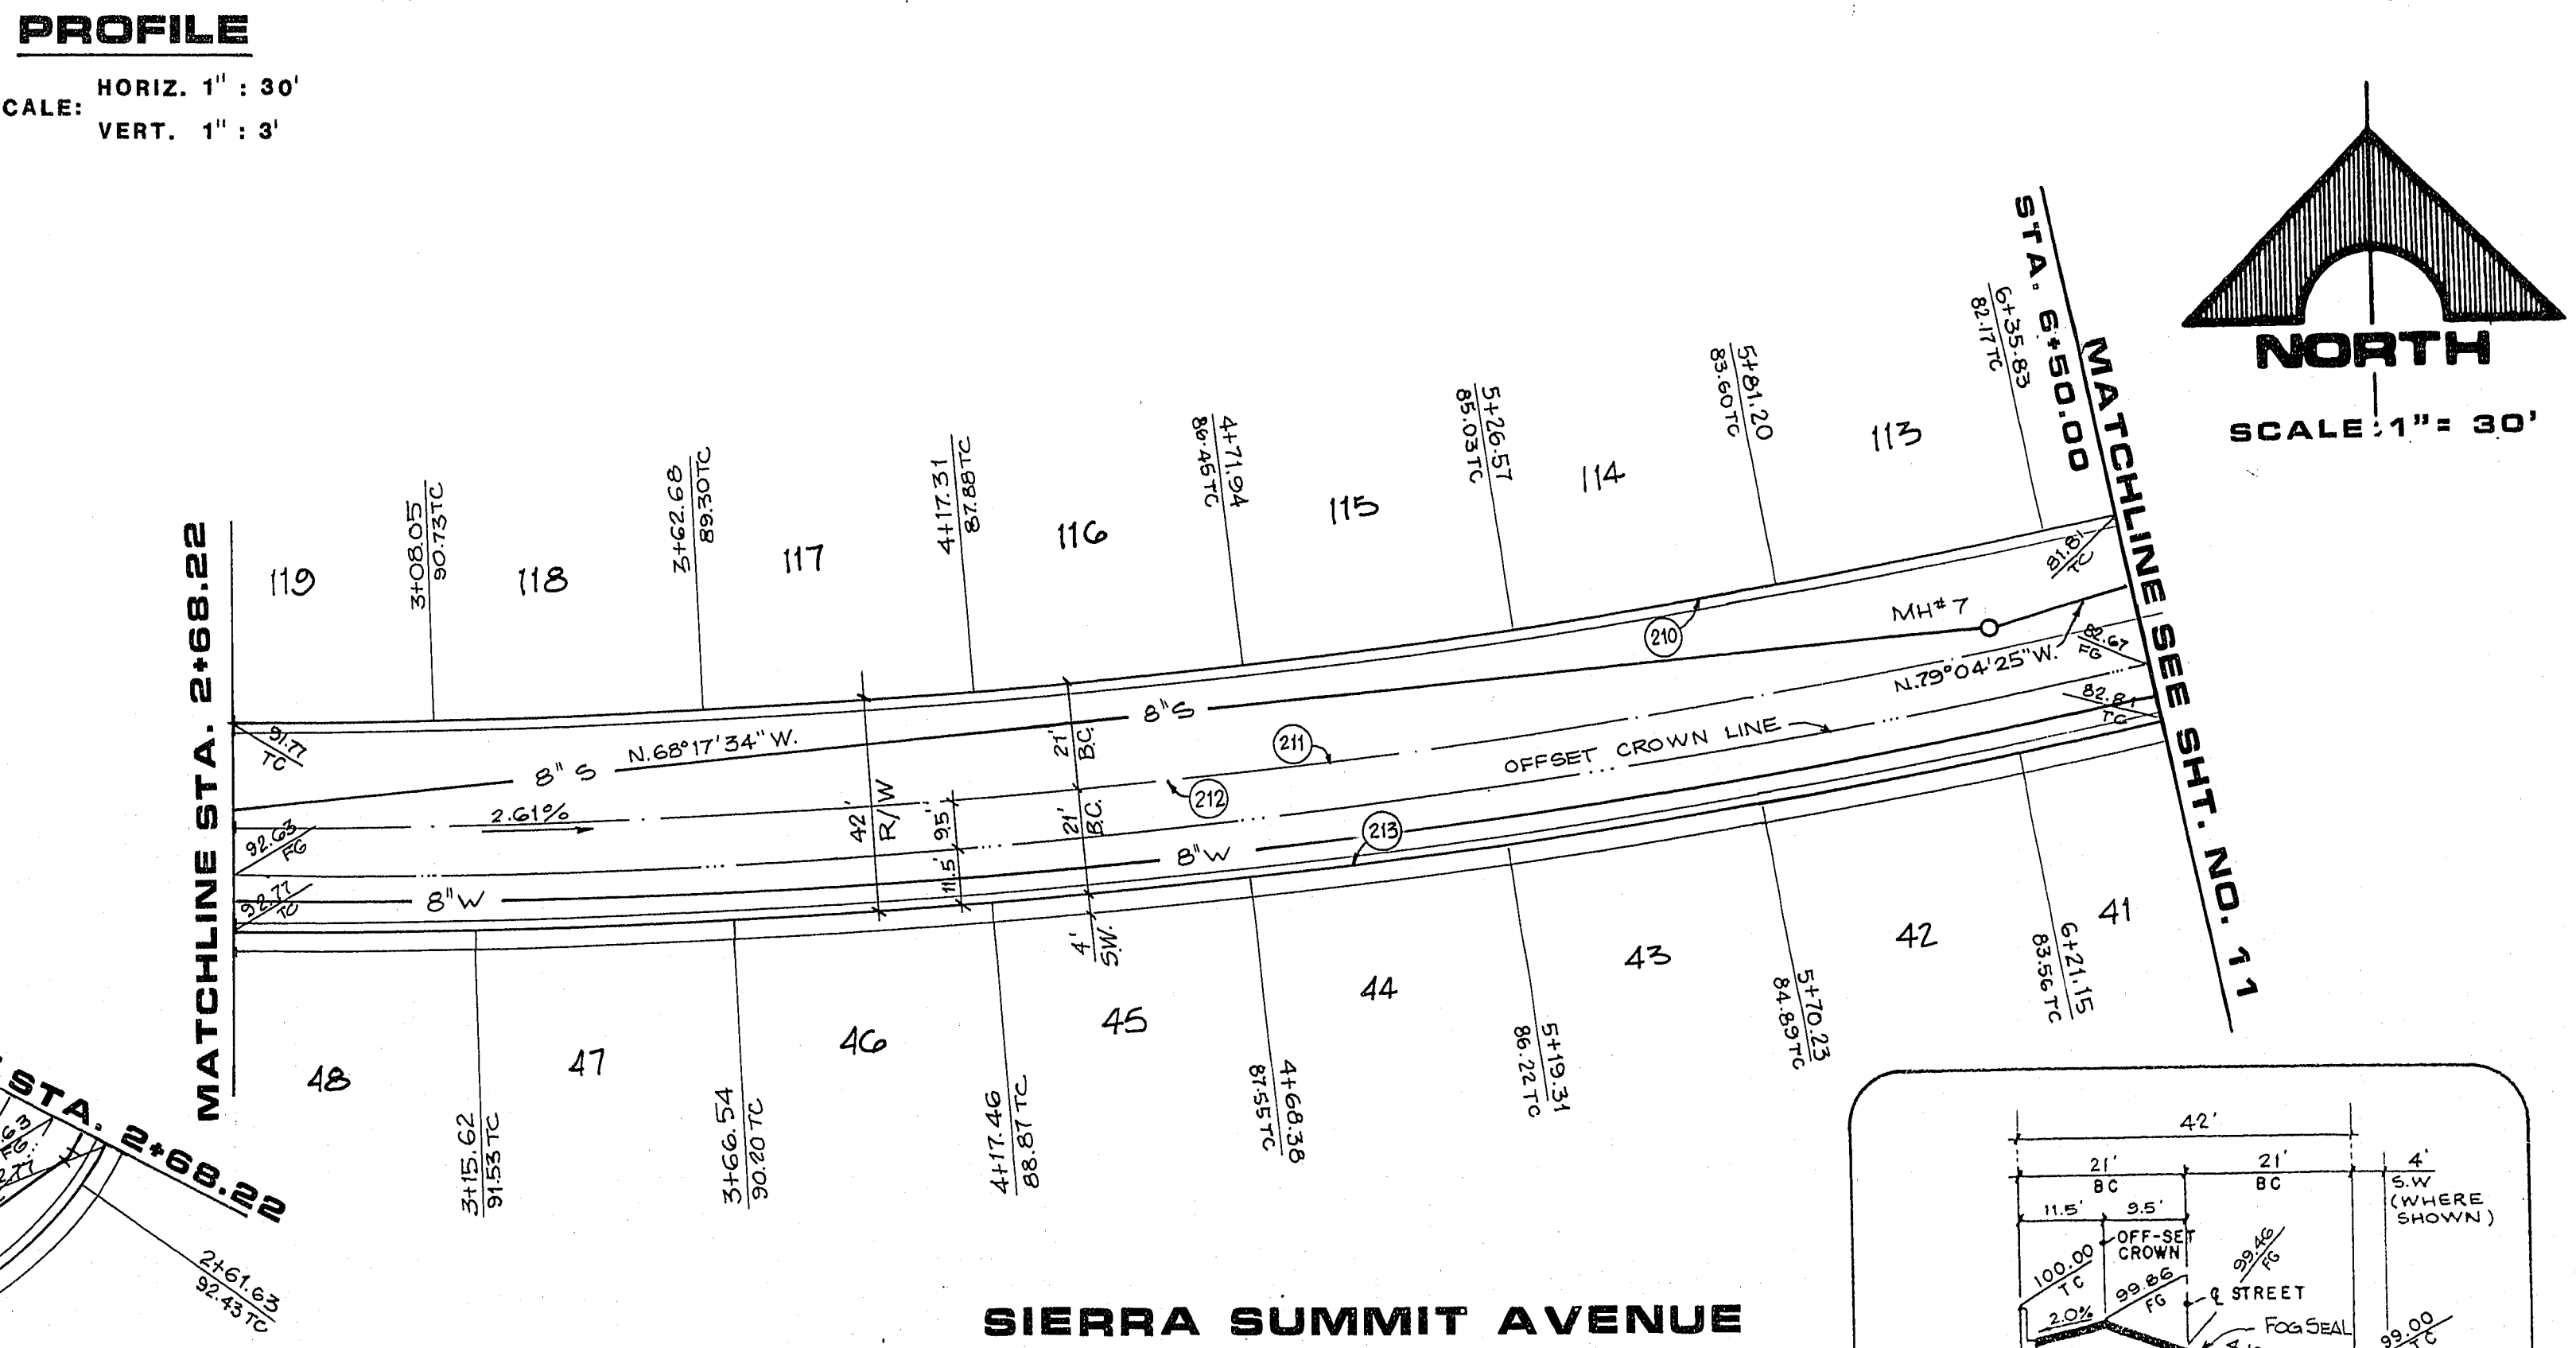

STREET SECTION
MODIFIED SUMMERLIN DWG.#S-8

NOTES:

- STRUCTURAL SECTION OF STREET TO CONFORM TO C.L.V. STANDARD DRAWINGS.
- NATIVE MATERIAL MAY BE USED IN LIEU OF TYPE 1 WHEN PROCESSED FOR APPROVAL IN ACCORDANCE WITH CITY OF LAS VEGAS STATEMENT OF POLICY DATED 07/25/64.

WATT NEVADA, INC.
LAS COLINAS
DESERT PINES STREET & SIERRA SUMMIT AVE.
2+68.22 TO 6+50.00

REVISIONS
REV. DATE DESCRIPTION
1 6-21-70
2 5-25-66
3 5-25-66
4 5-25-66
5 5-25-66
6 5-25-66
7 5-25-66
8 5-25-66
9 5-25-66
10 5-25-66

10
OF 19 SHEETS