

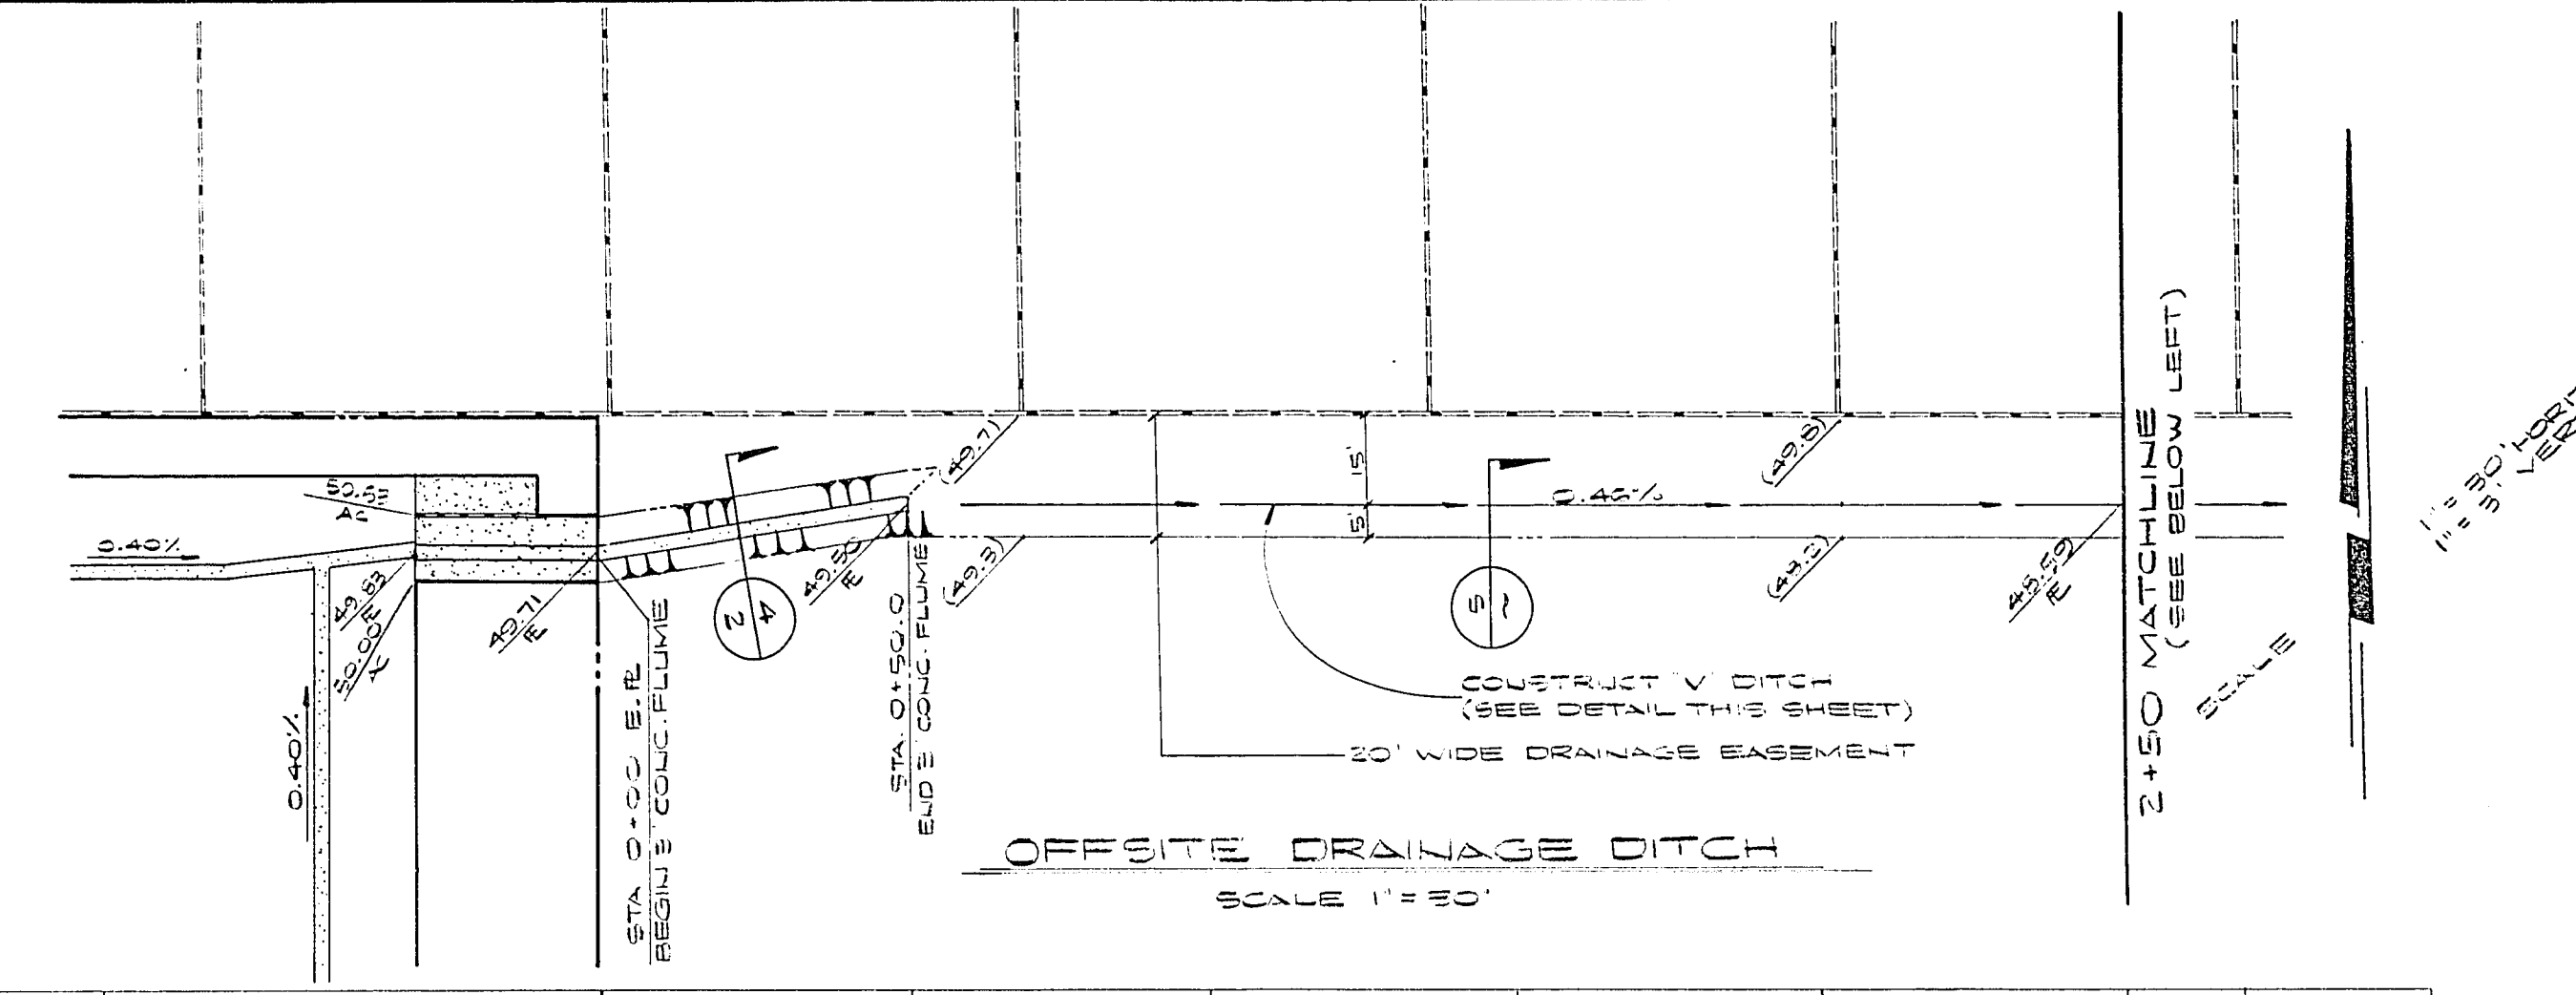


SCALE 1" = 30' VERT.
1" = 30' HORIZ.

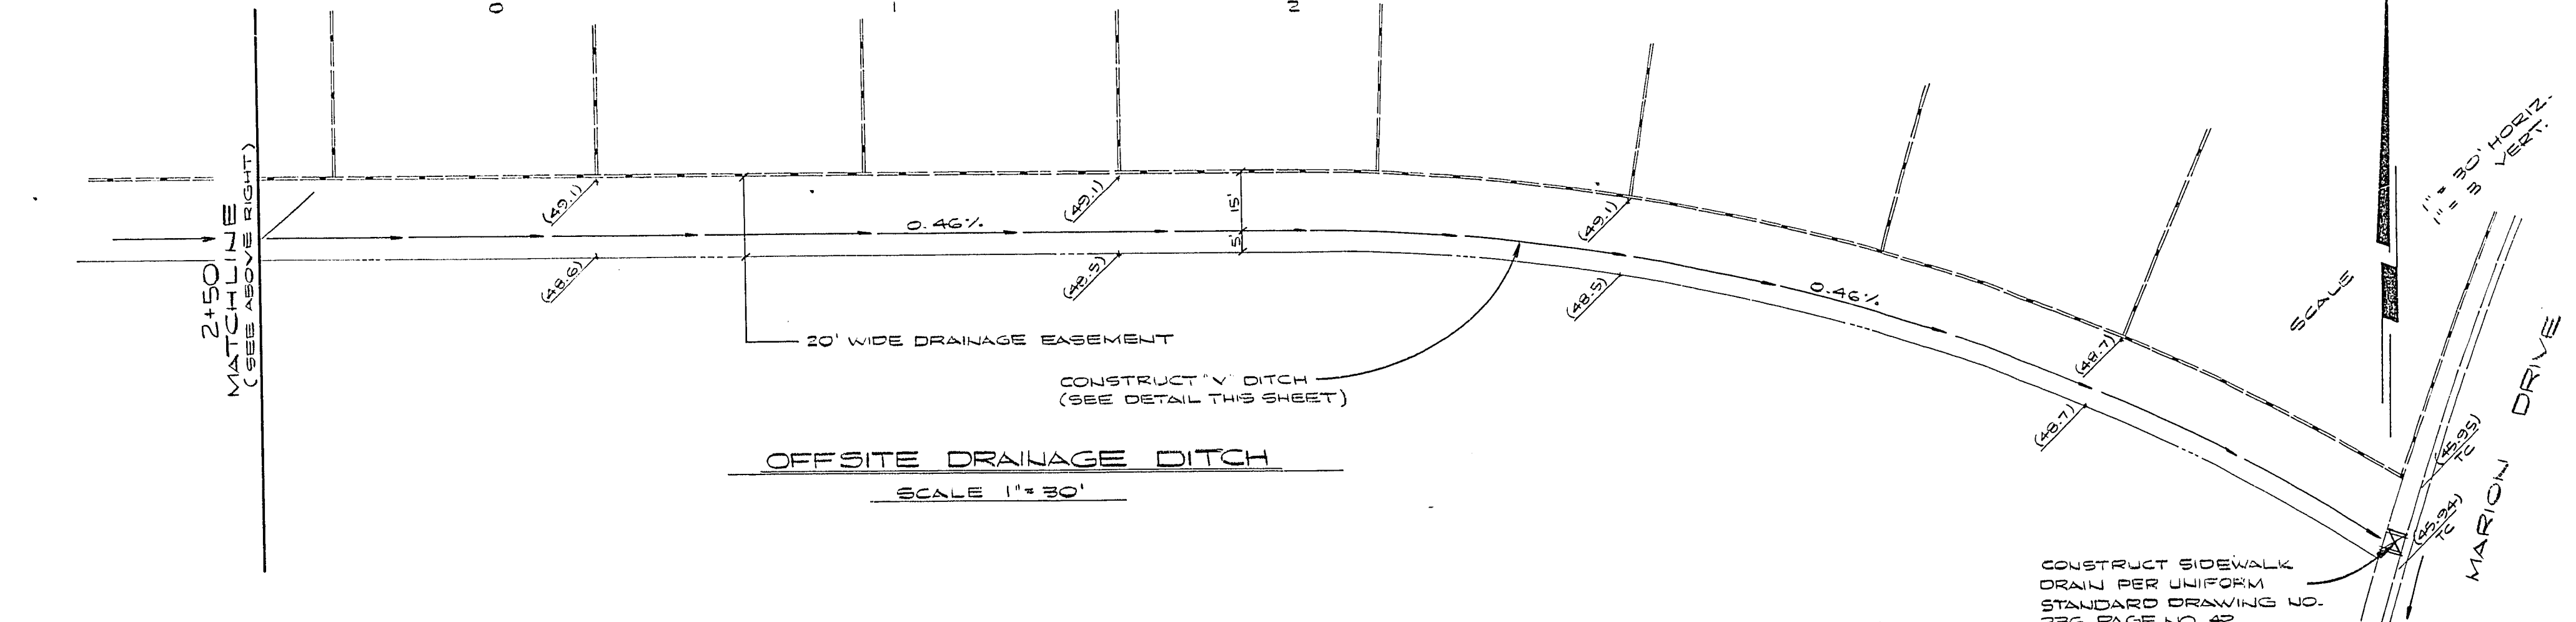


2+50 MATCHLINE (SEE BELOW LEFT)

SCALE 1" = 30' VERT.
1" = 30' HORIZ.

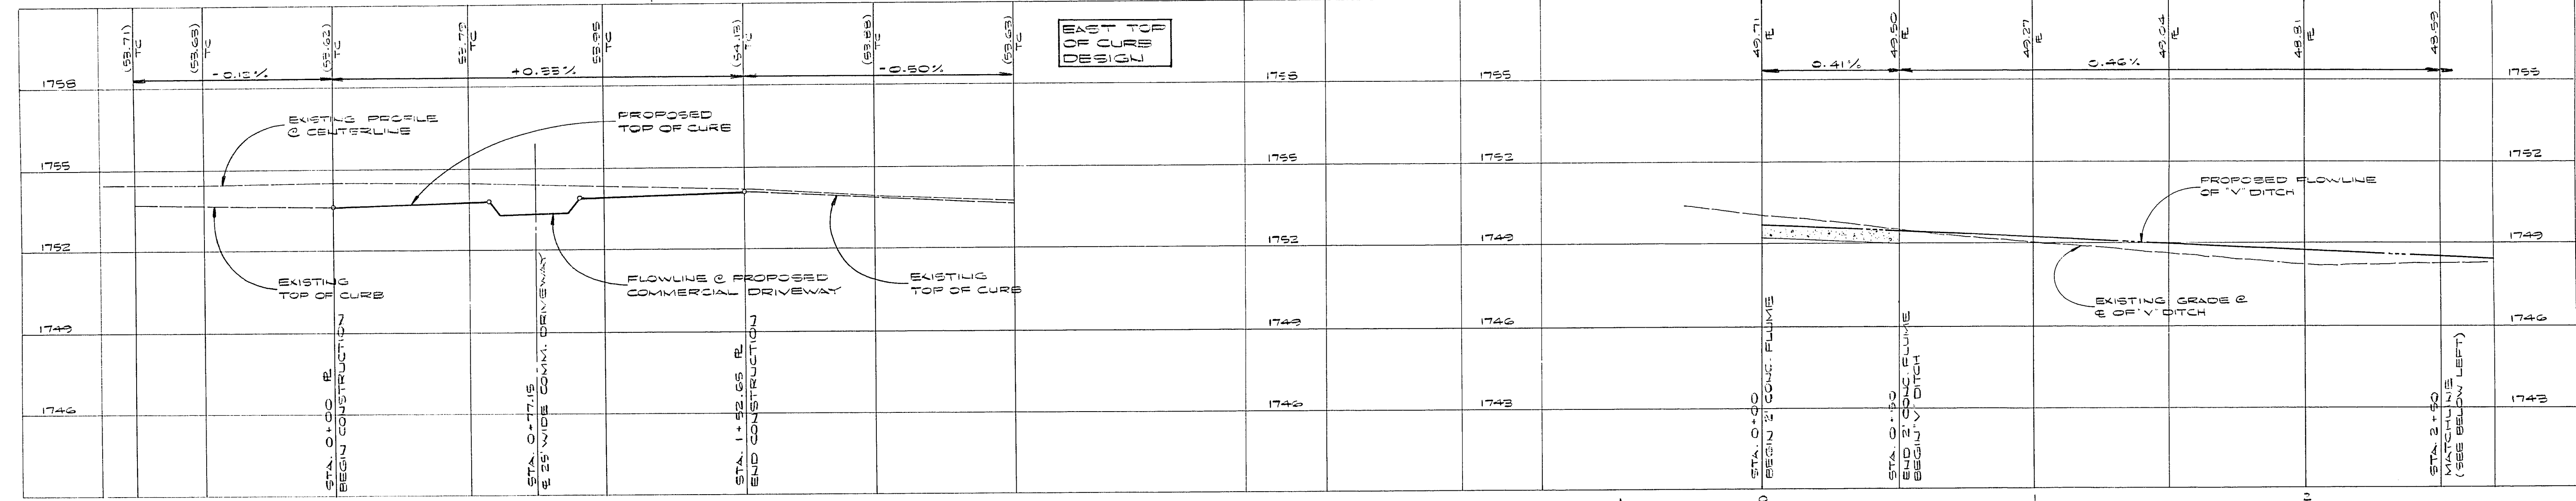


OFFSITE DRAINAGE DITCH
SCALE 1" = 30'

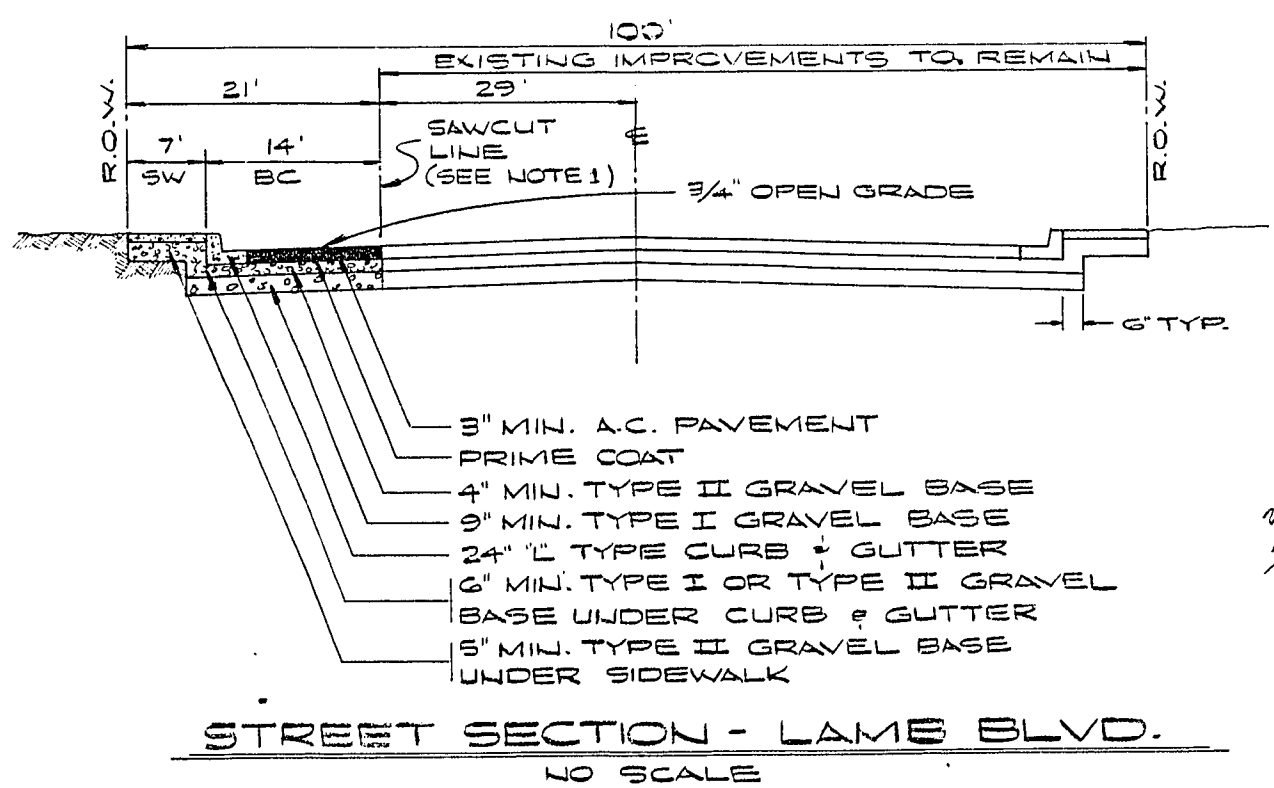


STREET SECTION - LAME BLVD.
NO SCALE

NOTE:
① EXISTING EDGE OF A.C. PAVEMENT VARIES. SEE PLAN THIS SHEET FOR APPROXIMATE LOCATION

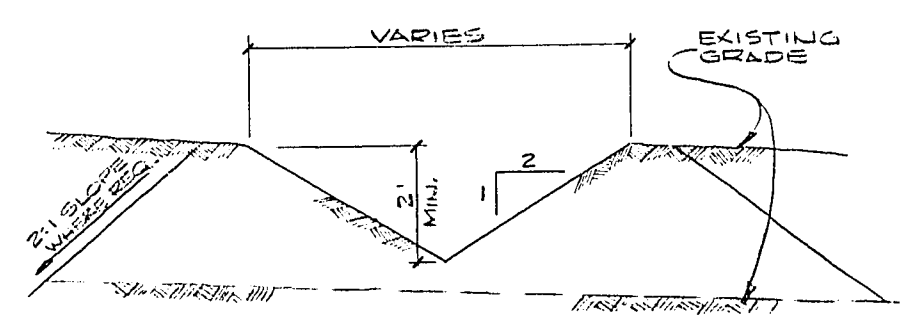

② "V" DITCH DETAIL
NO SCALE

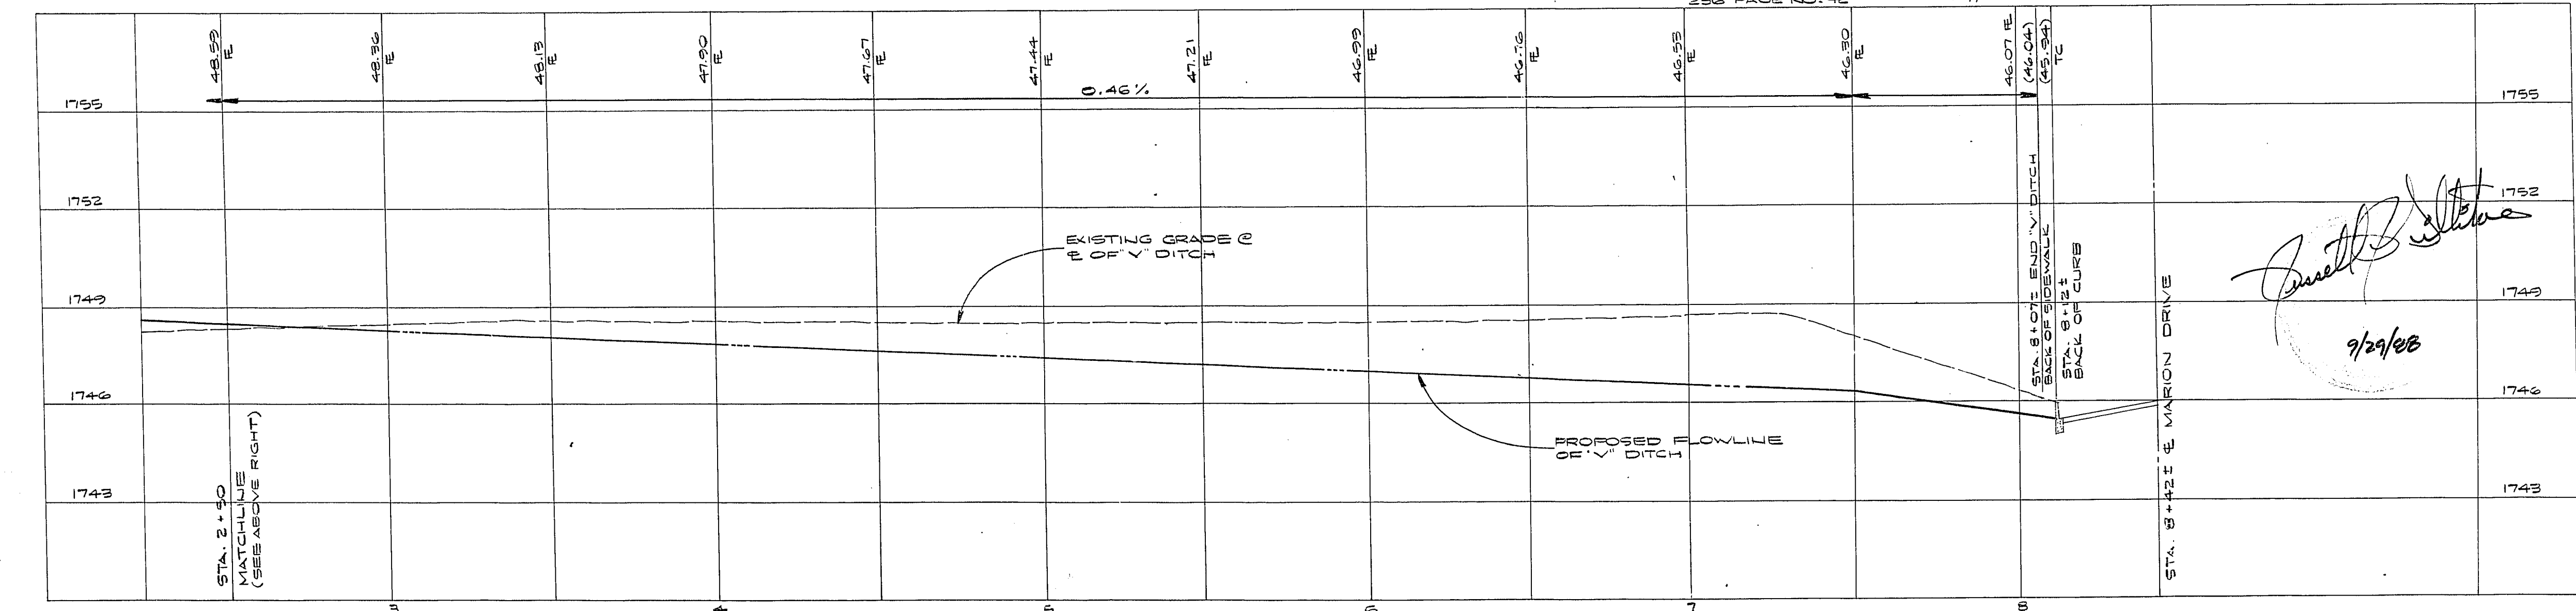

Signature
9/29/88

REVISION NO.	DESCRIPTION	BY	DATE	APPROVAL
REVISIONS				
LAME/CHARLESTON MINI STORAGE LAS VEGAS NEVADA				
PLAN & PROFILE - LAME BOULEVARD & OFFSITE DRAINAGE				
SCALE (H) 1" = 30' SCALE (V) 1" = 3'				
DES. PASCOE				
DR. PASCOE				
CHK. BY:				
JOB NO. 2238-88				
SHEET 3 OF 4				

8-34

107-V1598