

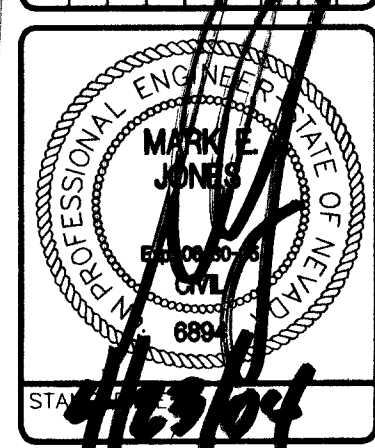
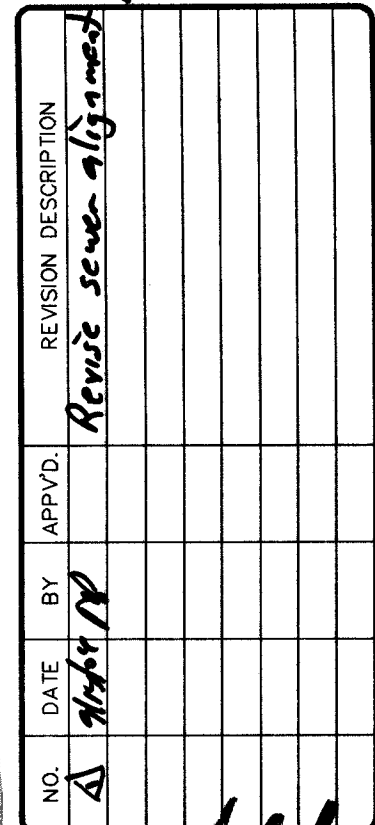


CONSTRUCT LOCKING MANHOLE PER DCSWCS DWG NO. SD-3A (UNPAVED AREAS).

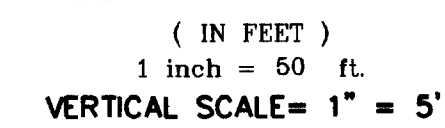

3610 North Rancho Drive
Las Vegas, Nevada 89130
Telephone: (702) 648-9700
fax: (702) 648-4143

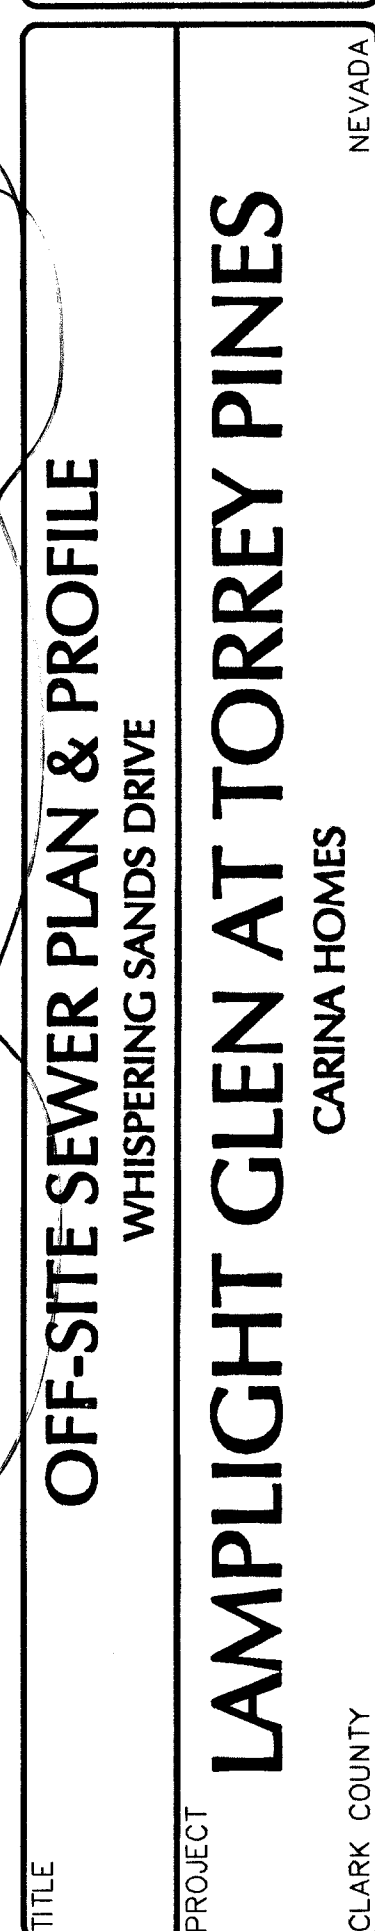

WORK ORDER NO:
021230

DESIGN BY:
TEAM 2


DATE:
8/5/03

SCALE:
1"=50'

CADFILE:
tpws1pp2

SHEET 16 OF 19 SHEETS

DWG NO. HTE#03-42412

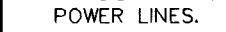AVOID CUTTING UNDERGROUND UTILITIES. IT'S COSTLY. CALL before you Dig 1-800-227-2600 UNDERGROUND SERVICE (USA)	AVOID HITTING OVERHEAD POWER LINES. IT'S COSTLY. CALL BEFORE you do OVERHEAD  CALL 1-702-227-2929	AVOID HITTING UNDERGROUND AND OVERHEAD CABLES. IT'S COSTLY. CALL before you Lay  1-702-455-7511 CLARK COUNTY TRAILER OPERATORS 207-225-2525 AND LAS VEGAS AREA COMPOSITED TRAILER SYSTEM
---	--	---

CLARK COUNTY VERTICAL CONTROL v.2003
CITY OF LAS VEGAS RIVET AND ROUND PLATE IN CONCRETE PAD
±120' EAST OF GRAND TETON AND MAVERICK.
STATION 8LV90
14NNE6

ELEVATION = 720.144 METERS (NAVD88)
2362.67 FEET

LAS VEGAS VALLEY WATER DISTRICT

CITY OF LAS VEGAS FIRE MARSHALL

10714826-1